


	BY	DATE

Plotted on: Tuesday, January 04, 2005 8:09:22 AM  
 JGraham Plot Queue: \\cbswi00\KC029049-PS  
 Plot Scale: 3.000000:1.000000 Pen Table: m:\Jobs\29049\TechProd\Railroad\plots\fullsize.pen  
 Design Filename: M:\Jobs\29049\TechProd\Railroad\Drawings\Plan\_B\Details\Phase2\wc2\_typsec3.dgn



**ENTEB**  
 ARCHITECTS ENGINEERS PLANNERS

This sheet designed by:

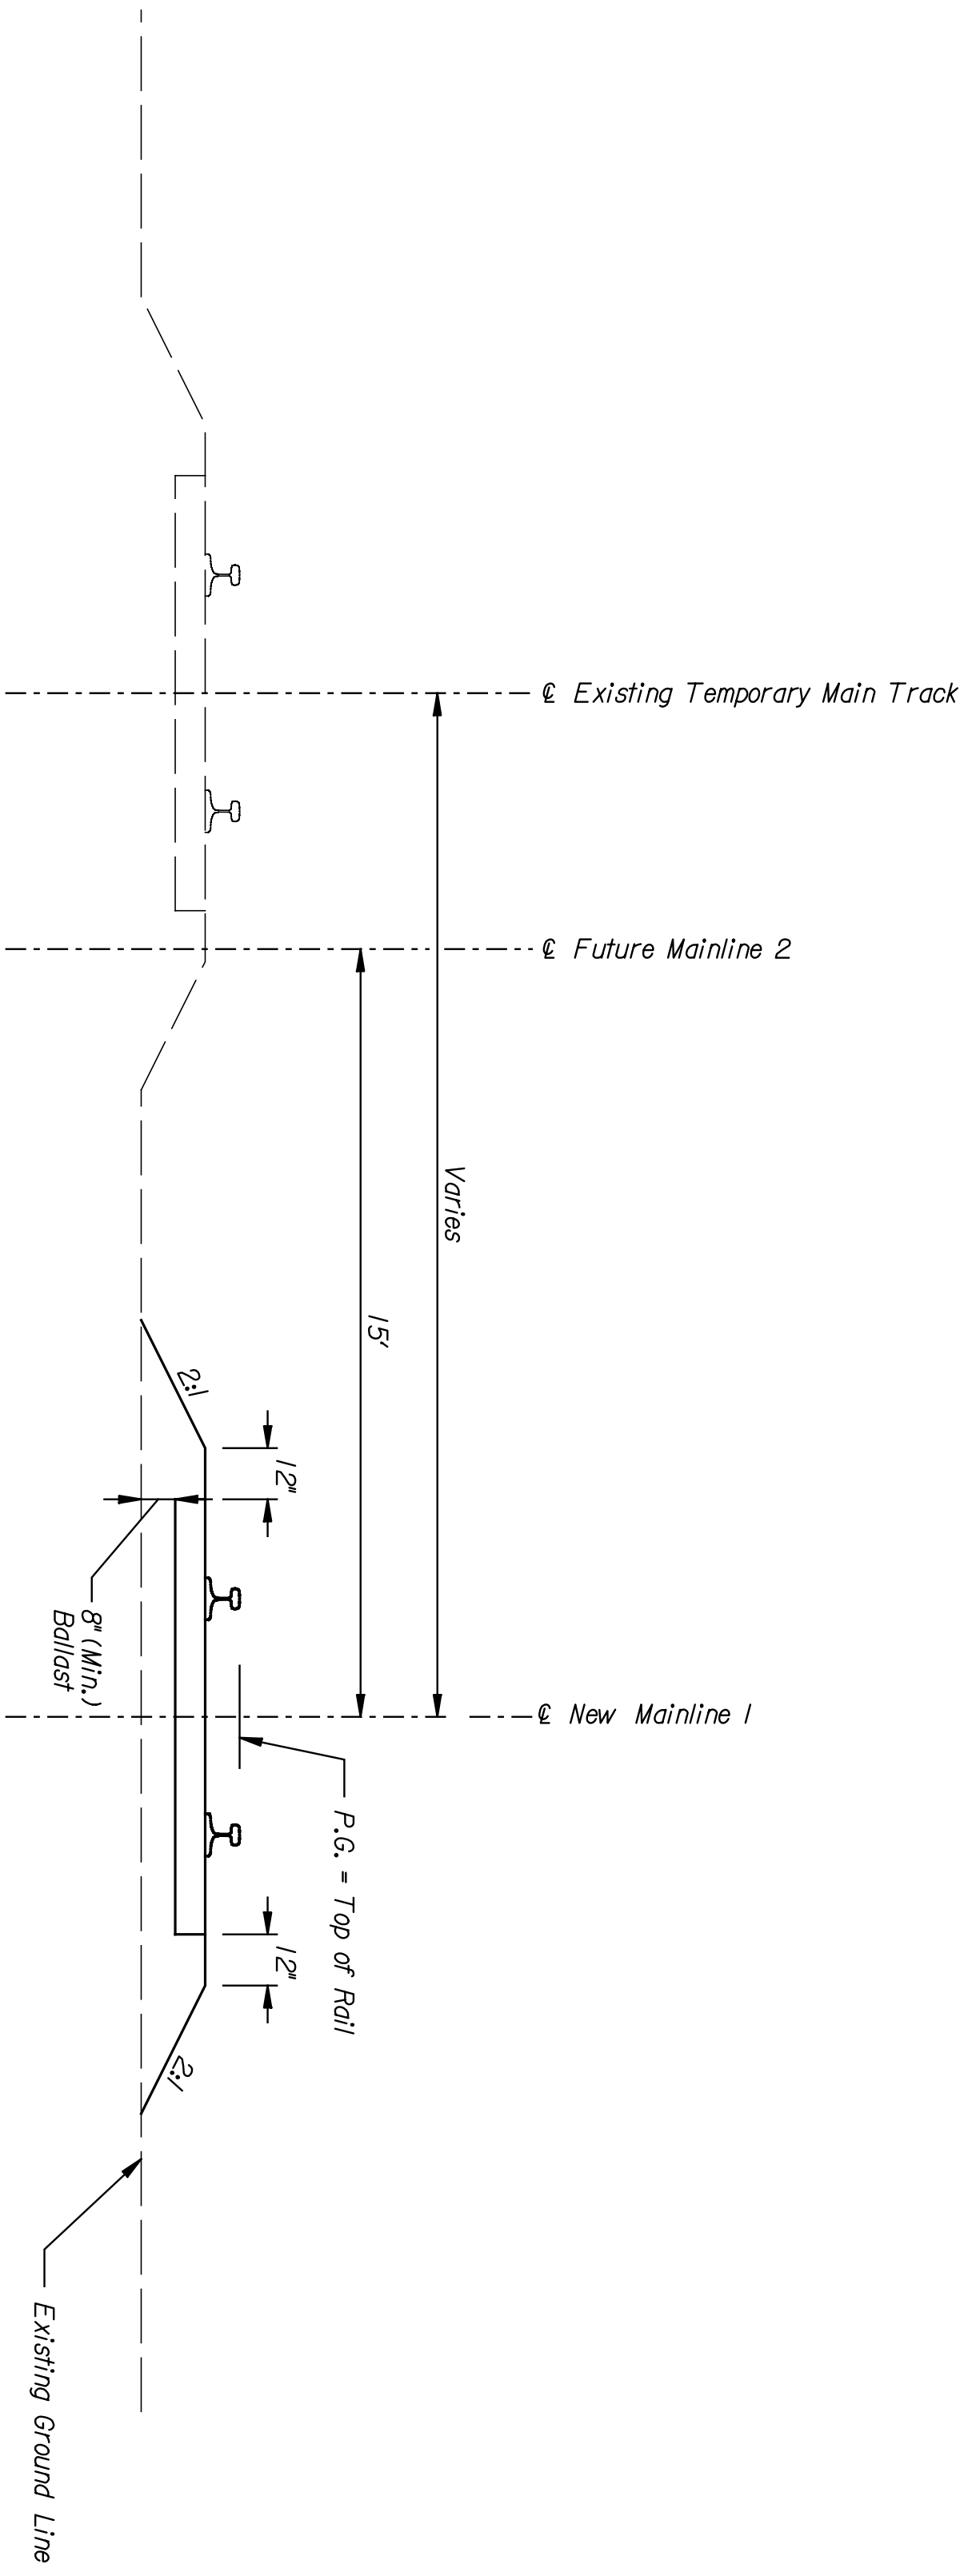

**TYPICAL SECTION**  
 NO SCALE  
 Sta. 11209+12.68 to Sta. 11211+48.33

STATE	PROJECT NO.	YEAR	SHEET NO.	TOTAL SHEETS
KANSAS	472-84071	2005	R2.6	

<b>CITY OF WICHITA</b> <b>WICHITA CENTRAL CORRIDOR</b> <b>PHASE 2 - TRACK WORK</b> <b>TYPICAL SECTION</b> <b>SHEET 3 OF 3</b>				
SHEET NO.	OF	SCALE	APP'D.	TRACED
DESIGNED	REP.	DETAILED	JDS	QUANTITIES
DESIGN CR.	NSB	DETAIL CR.	REP.	QUANTITIES
NO.		REVISIONS		BY
DATE				APP'D.
1				
2				
3				