



BY	DATE

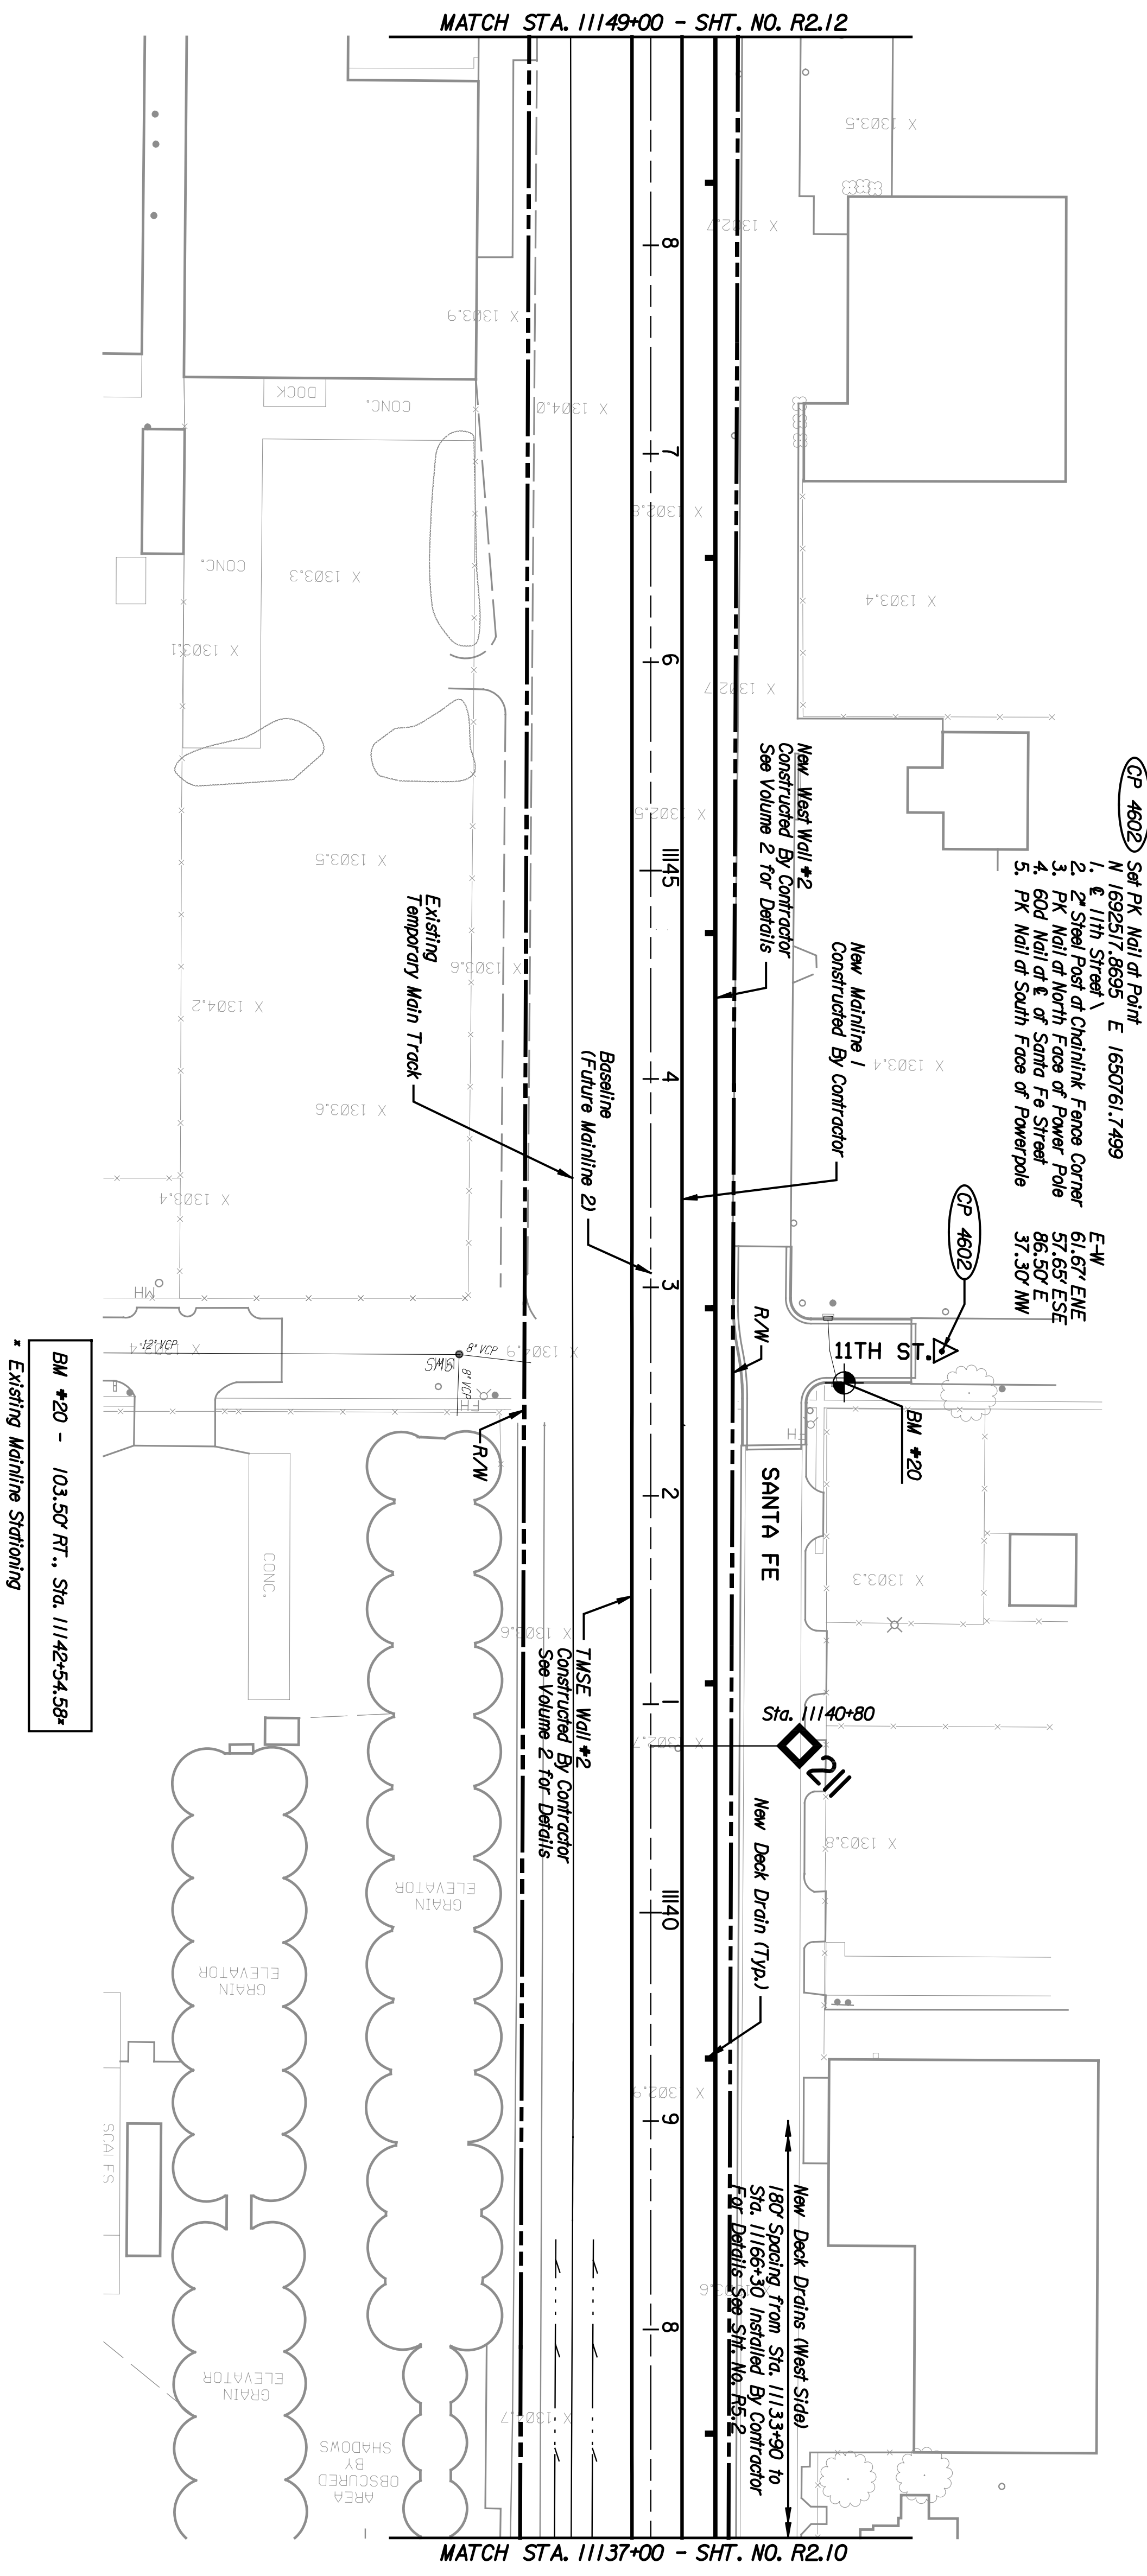

- CP 4602 Set PK Nail at Point N 1692517.8695 E 1650761.7499
1. & 11th Street
 2. Steel Post at Chainlink Fence Corner
 3. PK Nail at North Face of Power Pole
 4. 60d Nail at & of Santa Fe Street
 5. PK Nail at South Face of Powerpole

E-W
 61.67' ENE
 57.65' ESE
 86.50' E
 37.30' NW

BM #20 - 103.50' RT., Sta. 11142+54.59
 * Existing Mainline Stationing

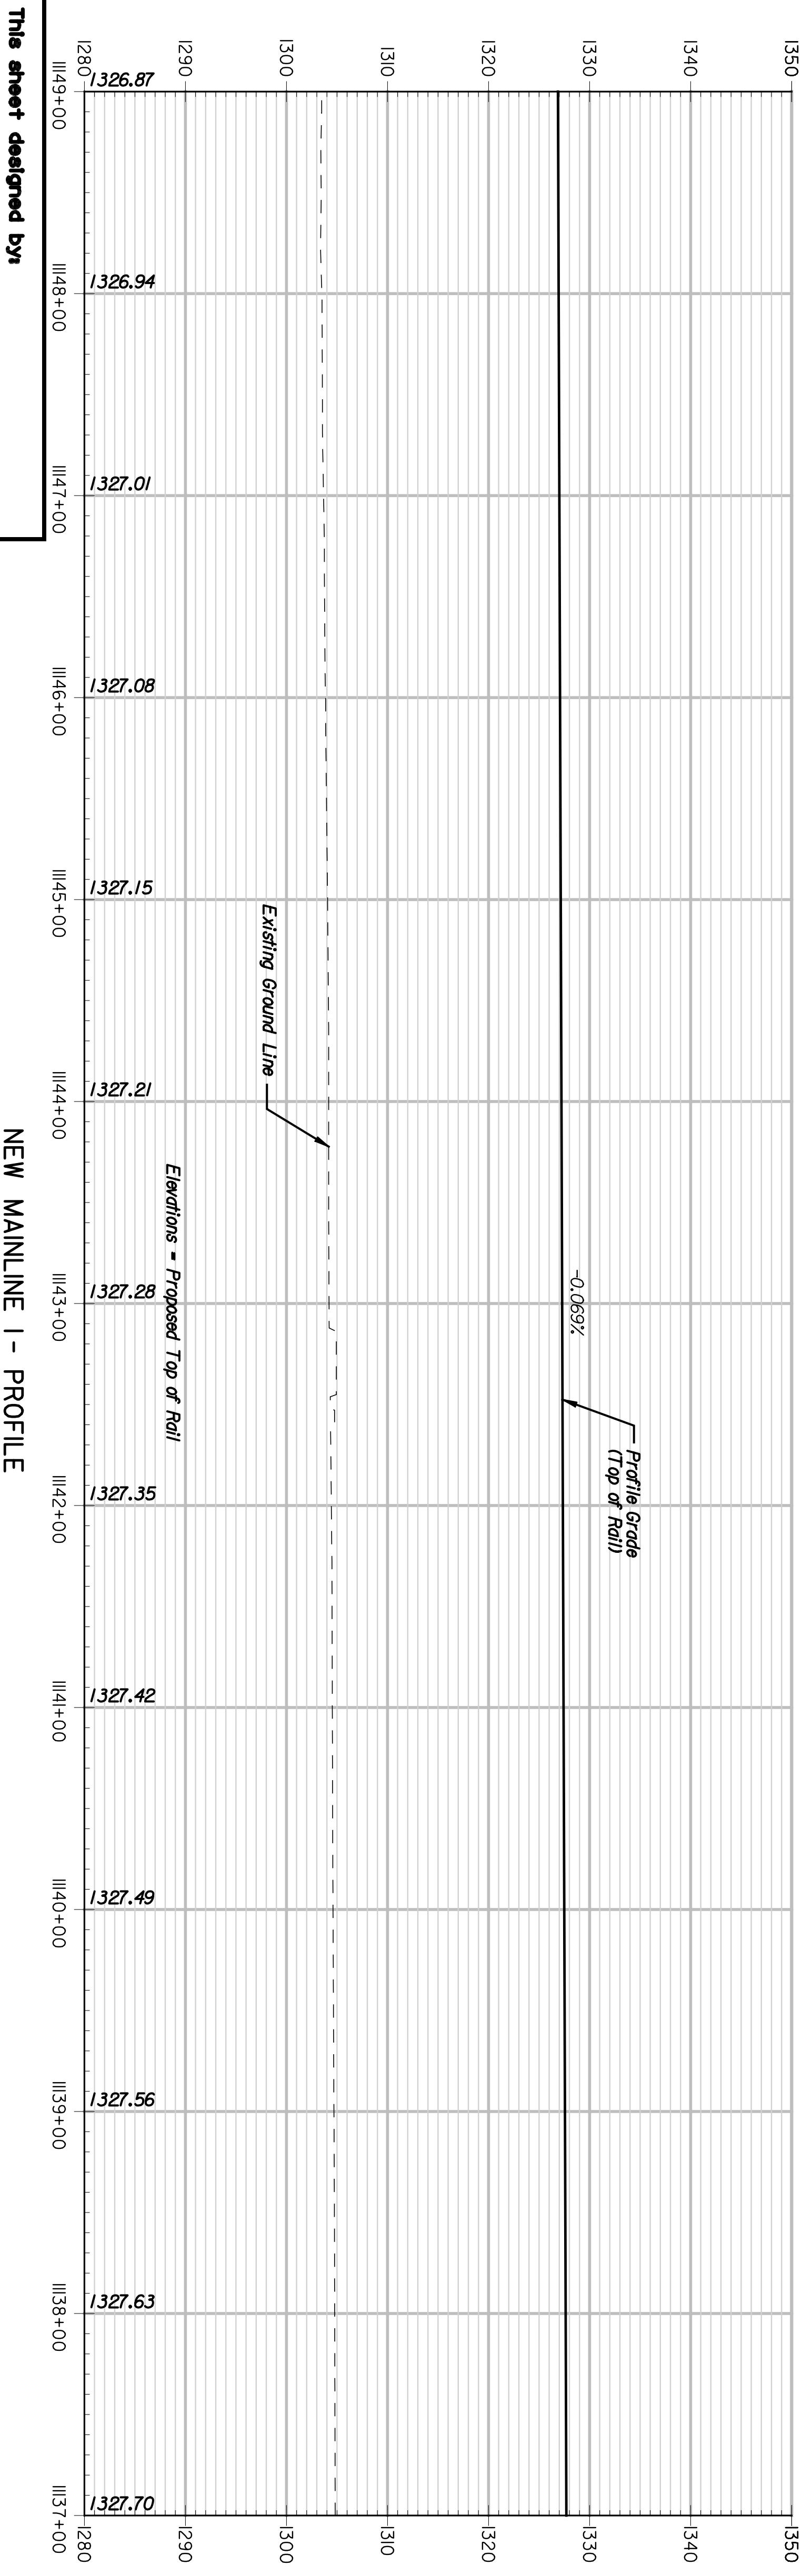


This sheet designed by:



ARCHITECTS ENGINEERS PLANNERS

NEW MAINLINE 1 - PROFILE

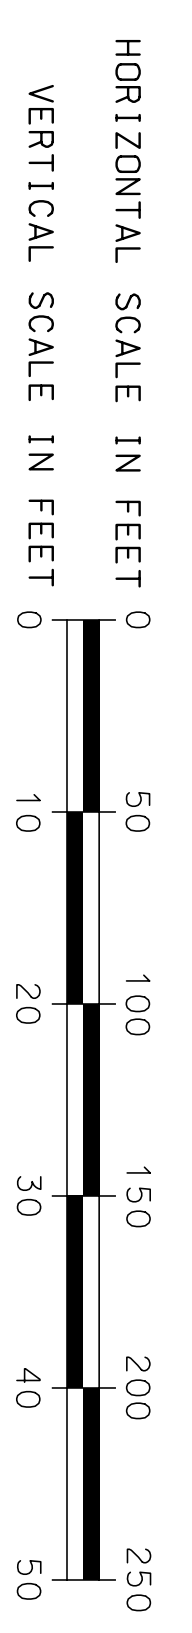

STATE	PROJECT NO.	YEAR	SHEET NO.	TOTAL SHEETS
KANSAS	472-84071	2005	R2.11	

SHEET NO.		OF	SCALE	APPD.	TRACED
DESIGNED	REP.	SCALE	DETAILED	JDS	QUANTITIES
DESIGN CR.	RSB	SCALE	DETAILED	BY	BY
CITY OF WICHITA		WICHITA CENTRAL CORRIDOR		PHASE 2 - TRACK WORK	
STA. 11137+00 TO STA. 11149+00					
NO.		DATE		REVISIONS	
1					
2					
3					