



STATE	PROJECT NO.	YEAR	SHEET NO.	TOTAL SHEETS
KANSAS	472-84071	2005	R3.9	

BY	DATE


Plotted on: Tuesday, January 04, 2005 8:10:21AM  
 J:\Graham Plot Queue: \\cbsw100\KC029049-PS  
 Plot Scale: 3.000000:1.000000 Pen Table: m:\Jobs\29049\TechProd\Railroad\plots\fullsize.pen  
 Design Filename: M:\Jobs\29049\TechProd\Railroad\Drawings\Plan\_B\Details\Phase3\wc3\_typsec3.dgn

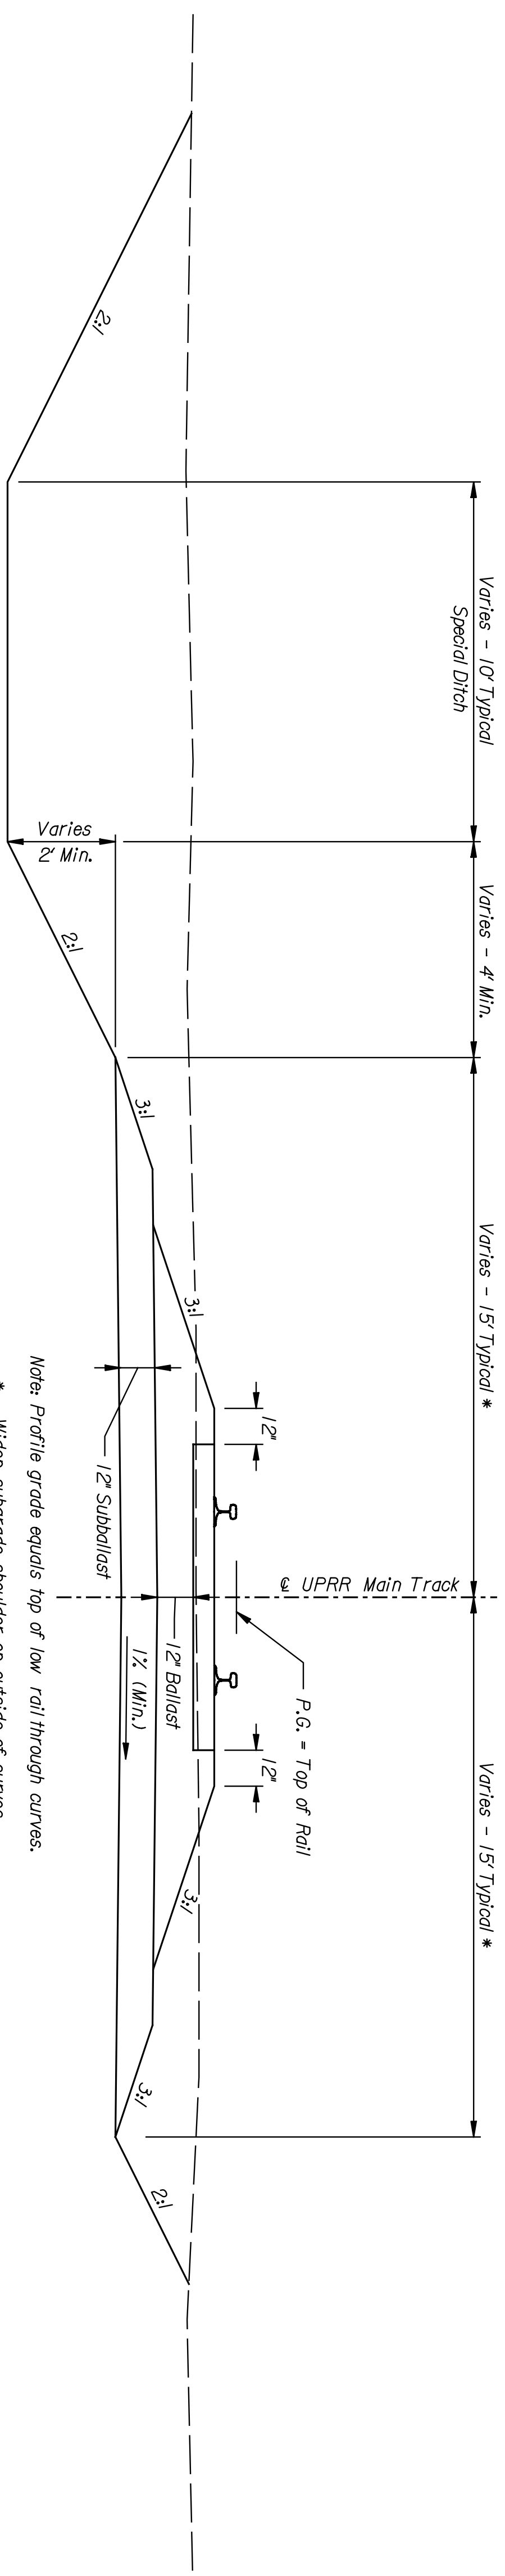

Note: Profile grade equals top of low rail through curves.  
 \* Widen subgrade shoulder on outside of curves 6" per each inch of super-elevation.  
**UPRR MAIN TYPICAL SECTION**  
 NO SCALE  
 Sta. 15+17 to Sta. 44+31

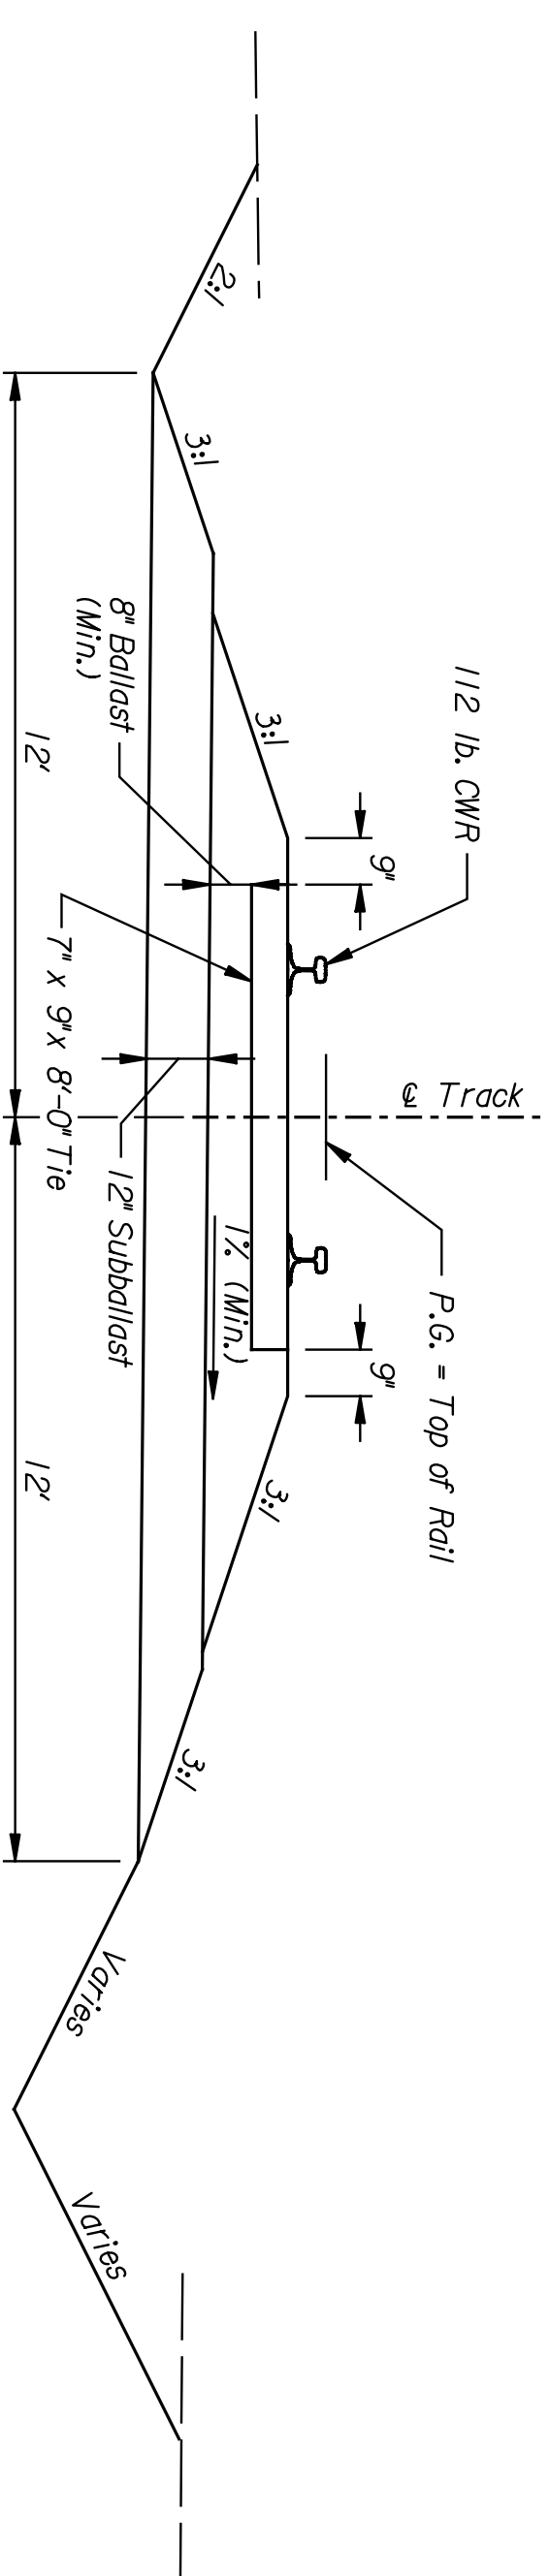

**UPRR TRACK 1 & 2**  
 TYPICAL SECTION  
 NO SCALE

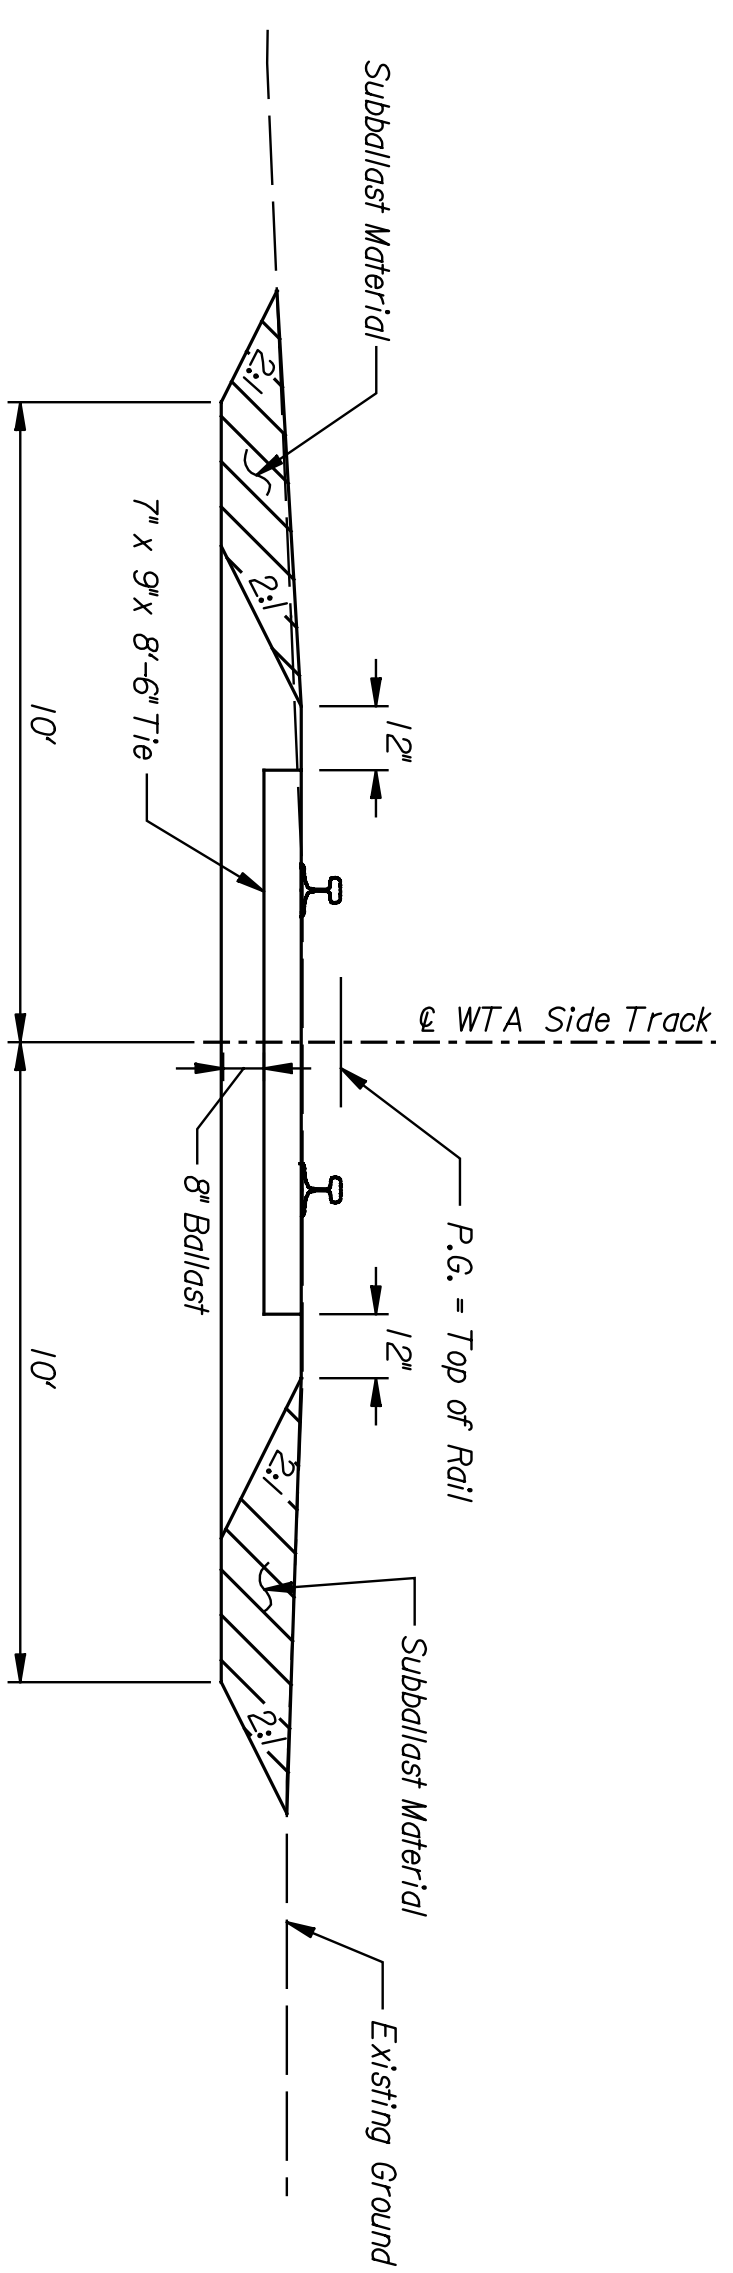

Note: Tracks are constructed in existing track locations.  
**SIDE TRACK TYPICAL SECTION**  
 NO SCALE

This sheet designed by:



ARCHITECTS ENGINEERS PLANNERS

DESIGNED BY: RSB	SCALE: AS SHOWN	DATE: 12/15/04	APP'D: [Signature]	TRACED BY: [Signature]
CHECKED BY: RSB	SCALE: AS SHOWN	DATE: 12/15/04	APP'D: [Signature]	TRACED BY: [Signature]
DESIGN CR.:	SCALE: AS SHOWN	DATE: 12/15/04	APP'D: [Signature]	TRACED BY: [Signature]

**CITY OF WICHITA**  
**WICHITA CENTRAL CORRIDOR**  
**PHASE 3 - TRACK WORK**  
**TYPICAL SECTION**  
**SHEET 3 OF 3**