
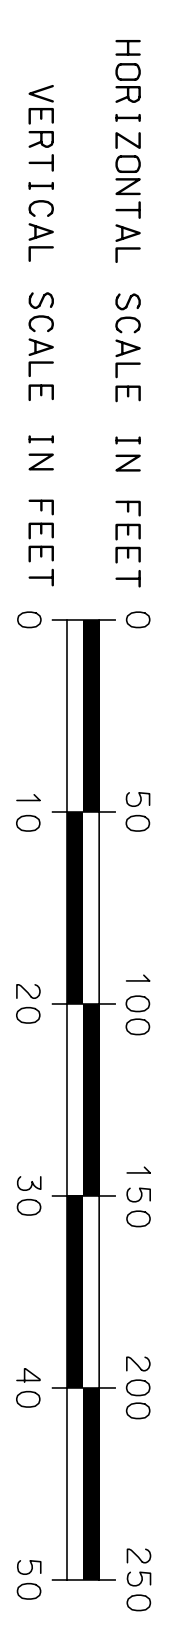
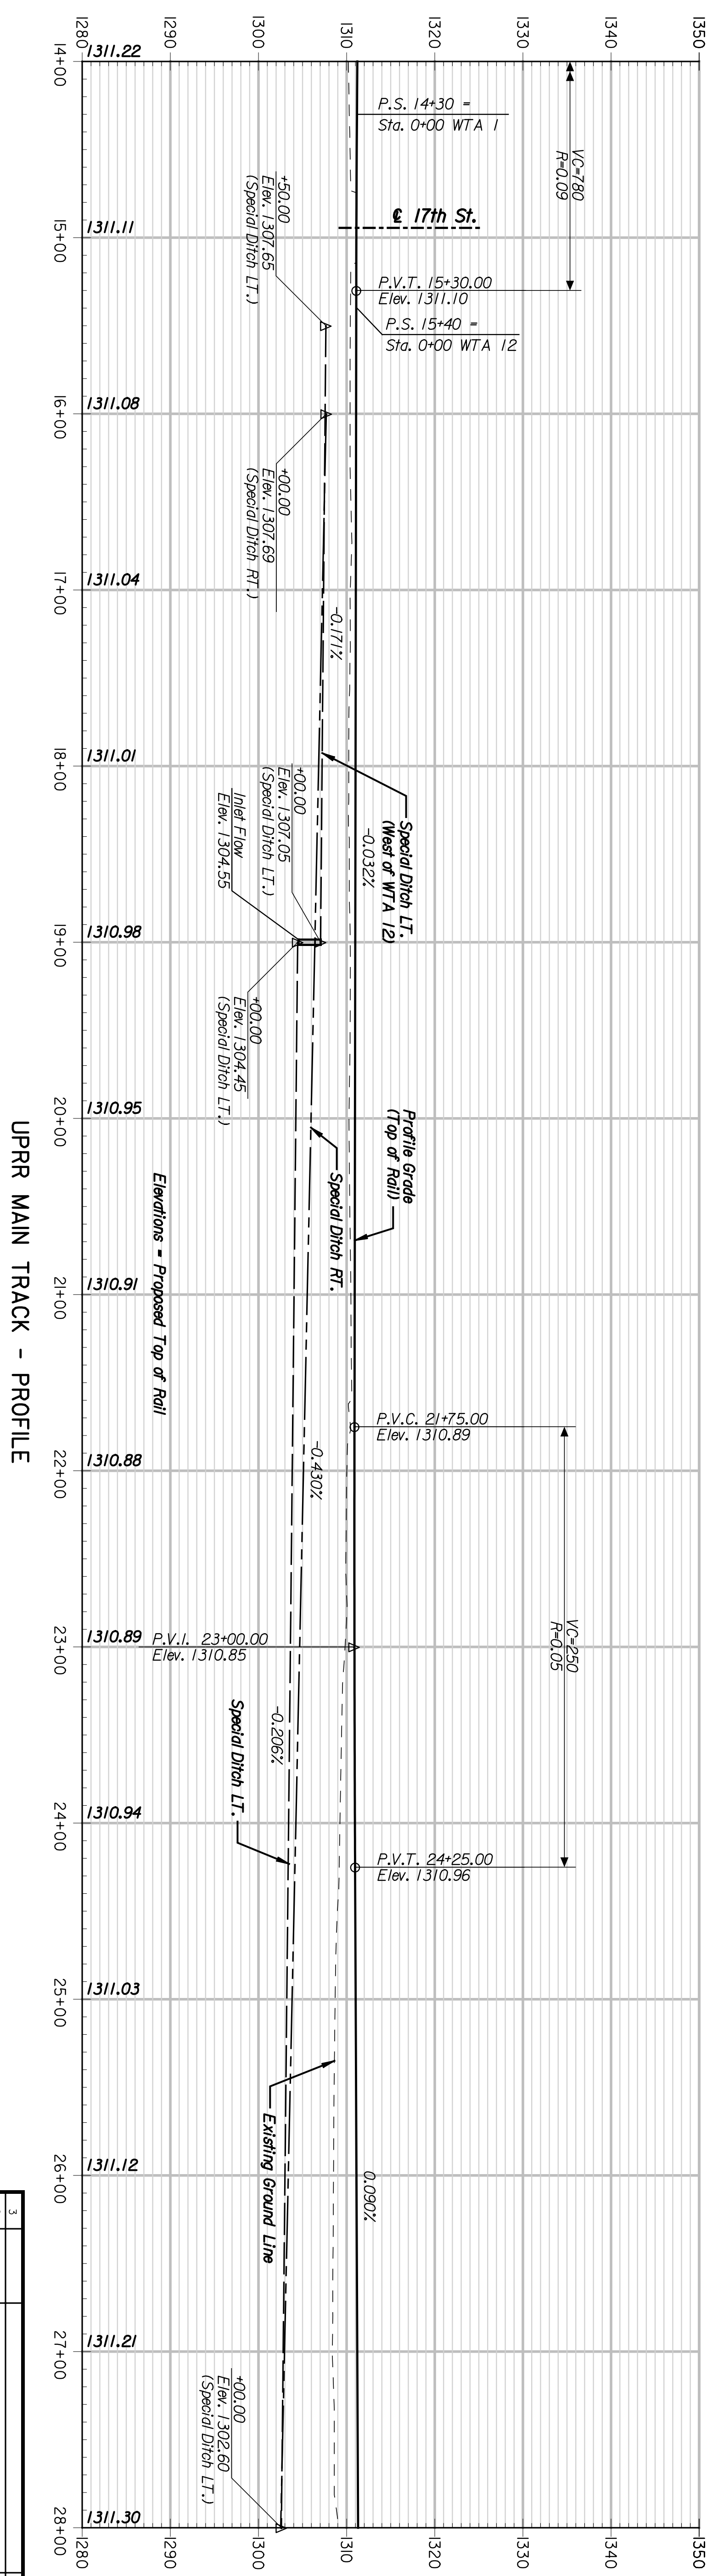


	BY	DATE

CNTB
 ARCHITECTS ENGINEERS PLANNERS

This sheet designed by:

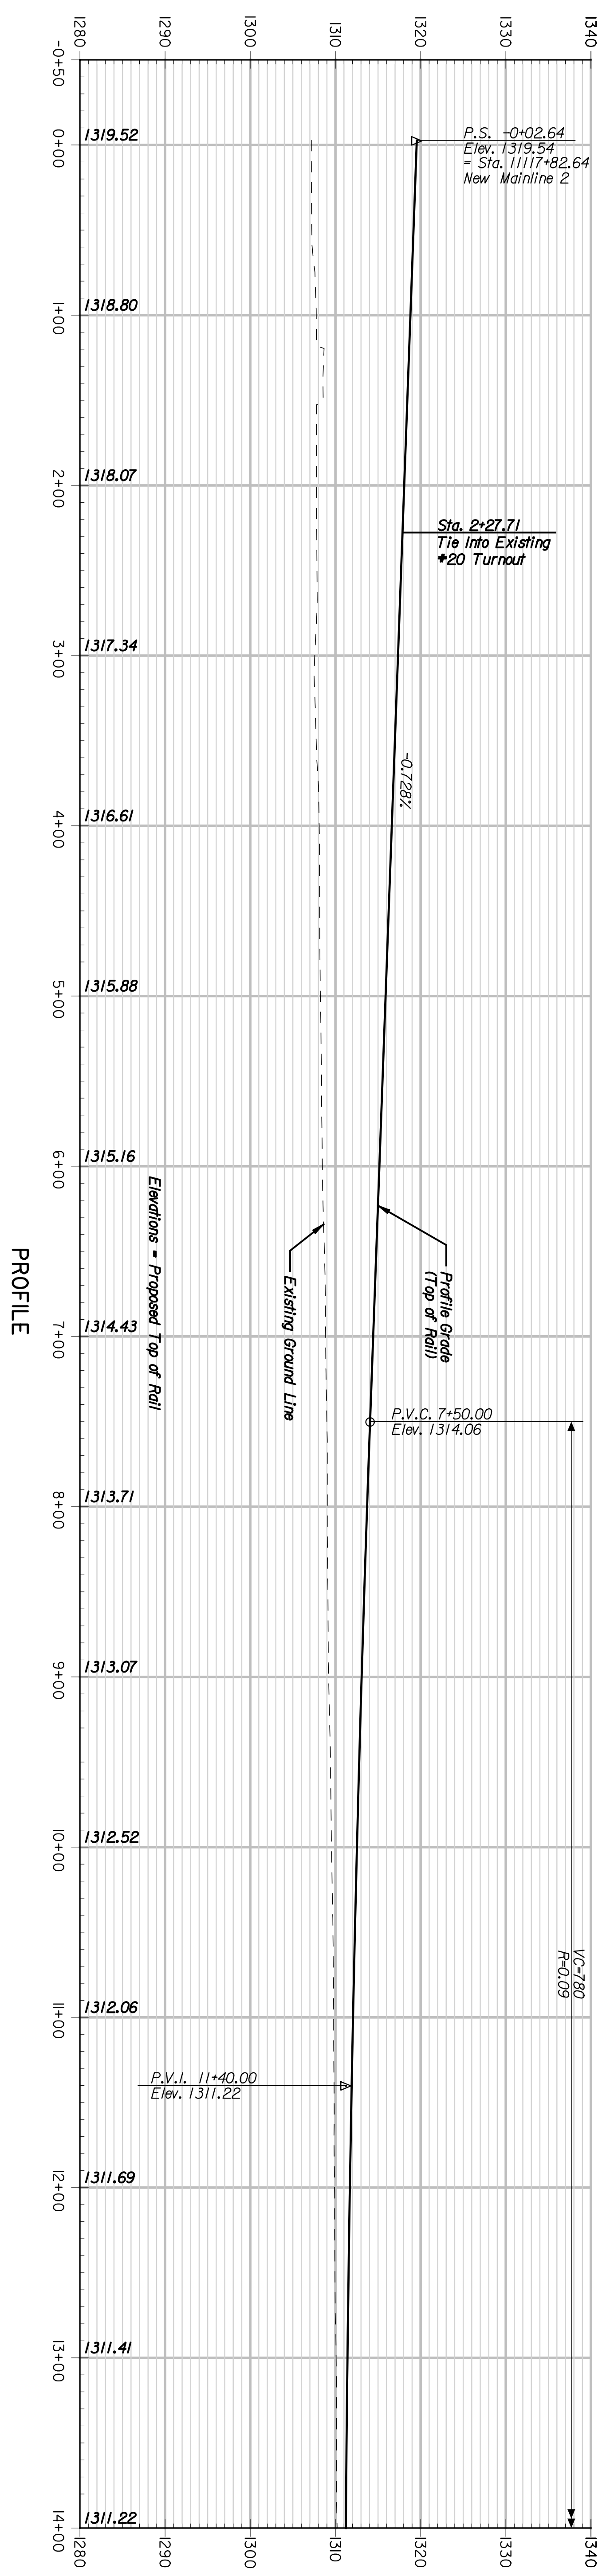

3					
2					
1					
NO.	DATE	REVISIONS	BY	APP'D.	

CITY OF WICHITA
WICHITA CENTRAL CORRIDOR
PHASE 3 - TRACK WORK
UPRR MAIN TRACK
PROFILE

SHEET NO.	OF	SCALE	APP'D.
DESIGNED	REP	DETAILED	JDS
DESIGN CR.	RSB	DETAL CR.	QUAN/CHK.
		REP	TRACED
			TRACED CR.

STATE	PROJECT NO.	YEAR	SHEET NO.	TOTAL SHEETS
KANSAS	472-84071	2005	RS.25	