

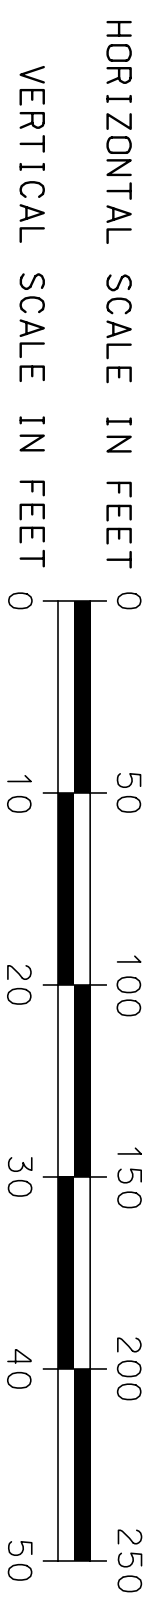
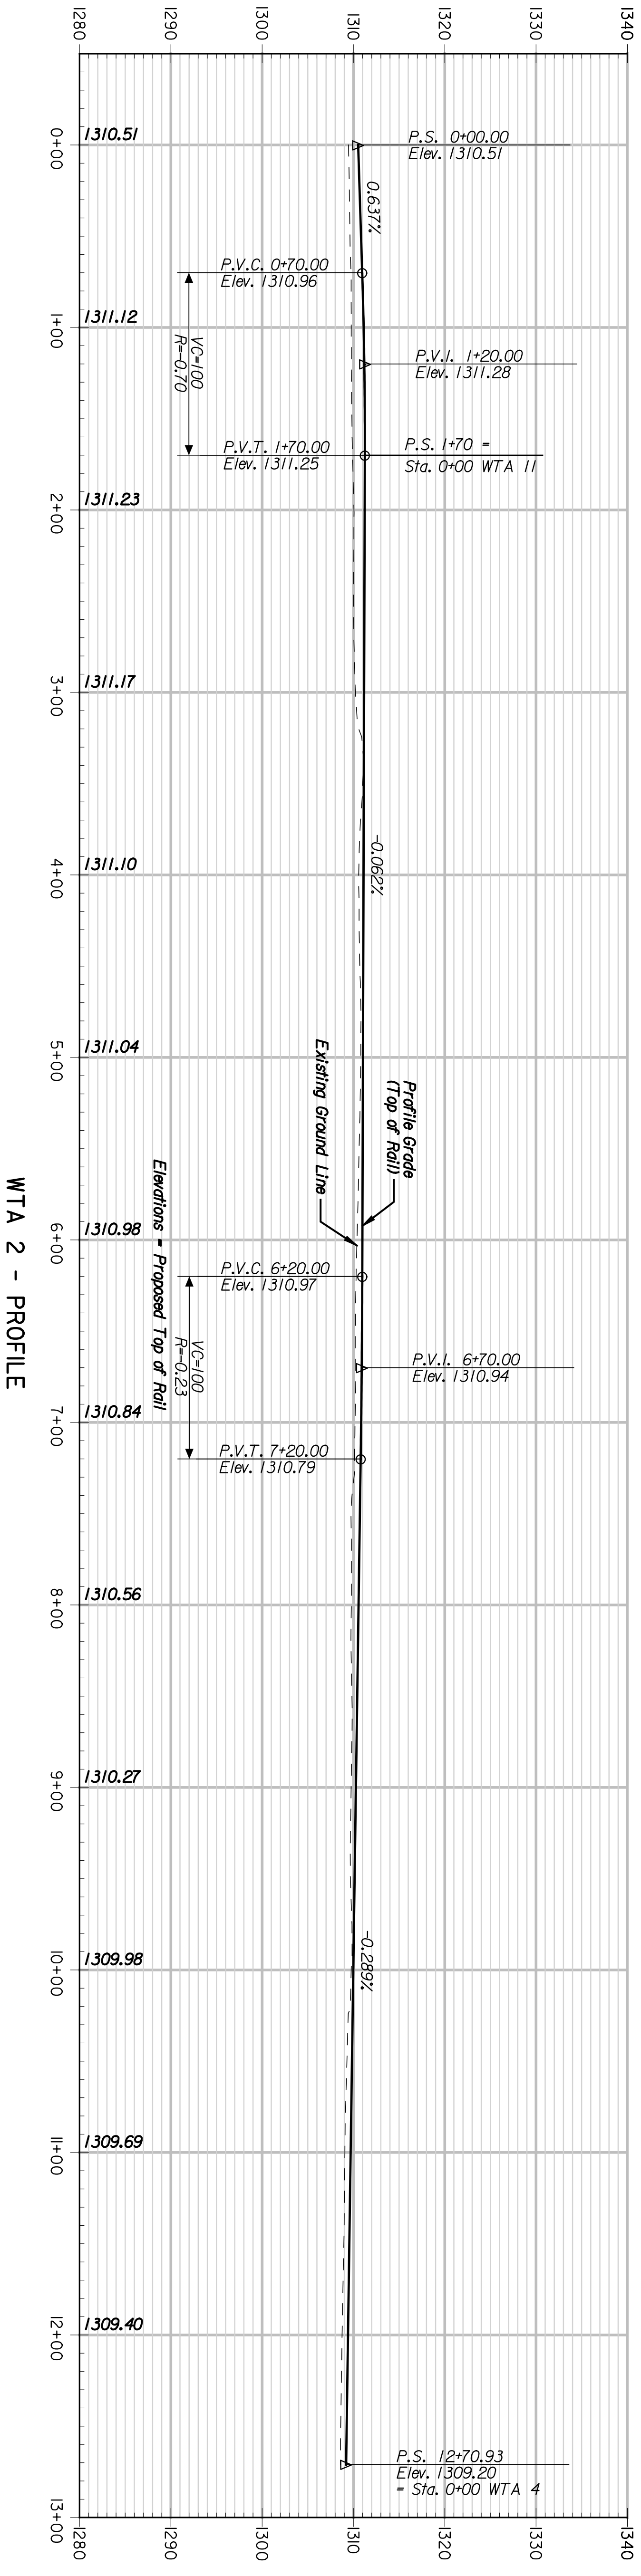


BY	DATE

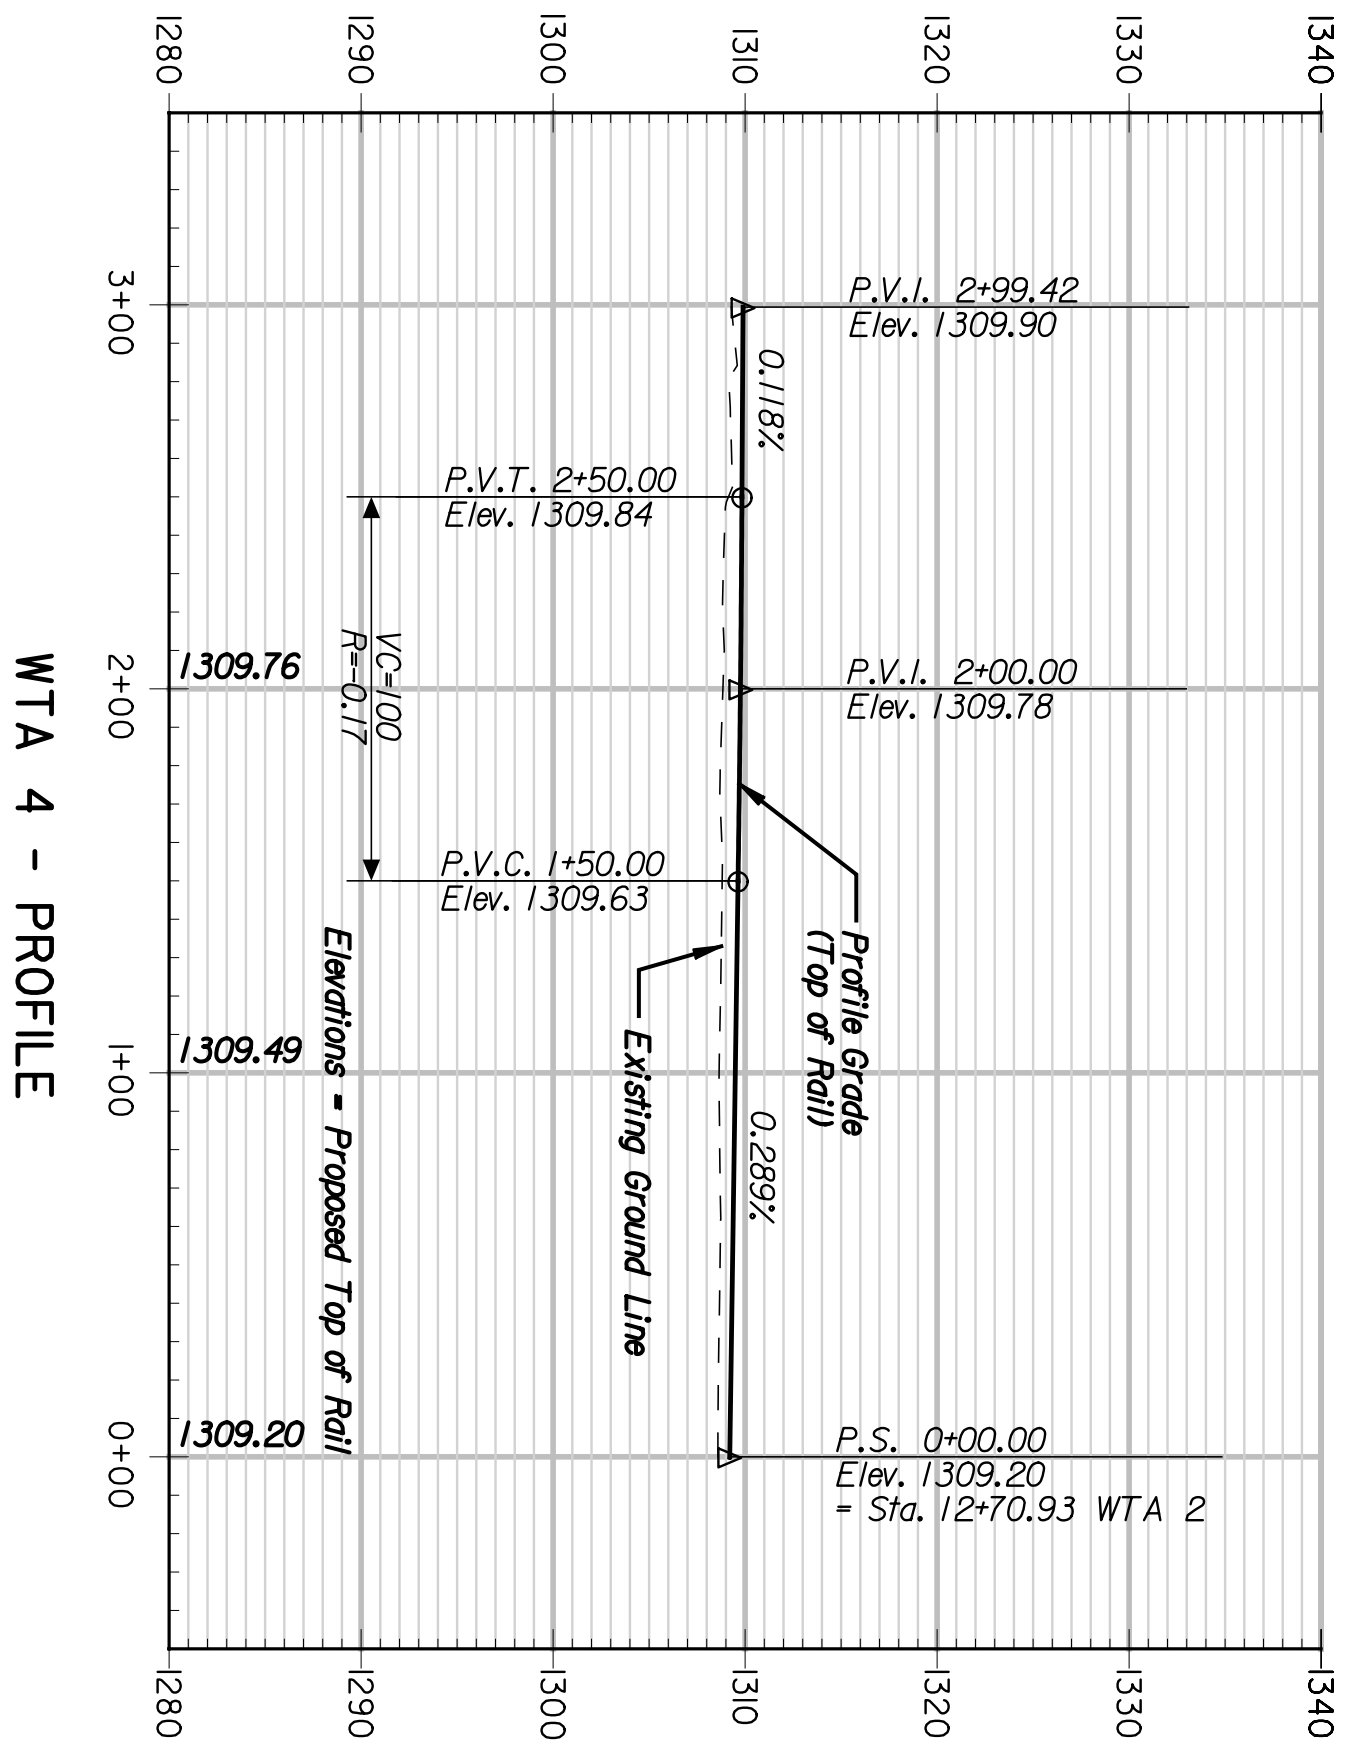

This sheet designed by:  
 ARCHITECTS ENGINEERS PLANNERS

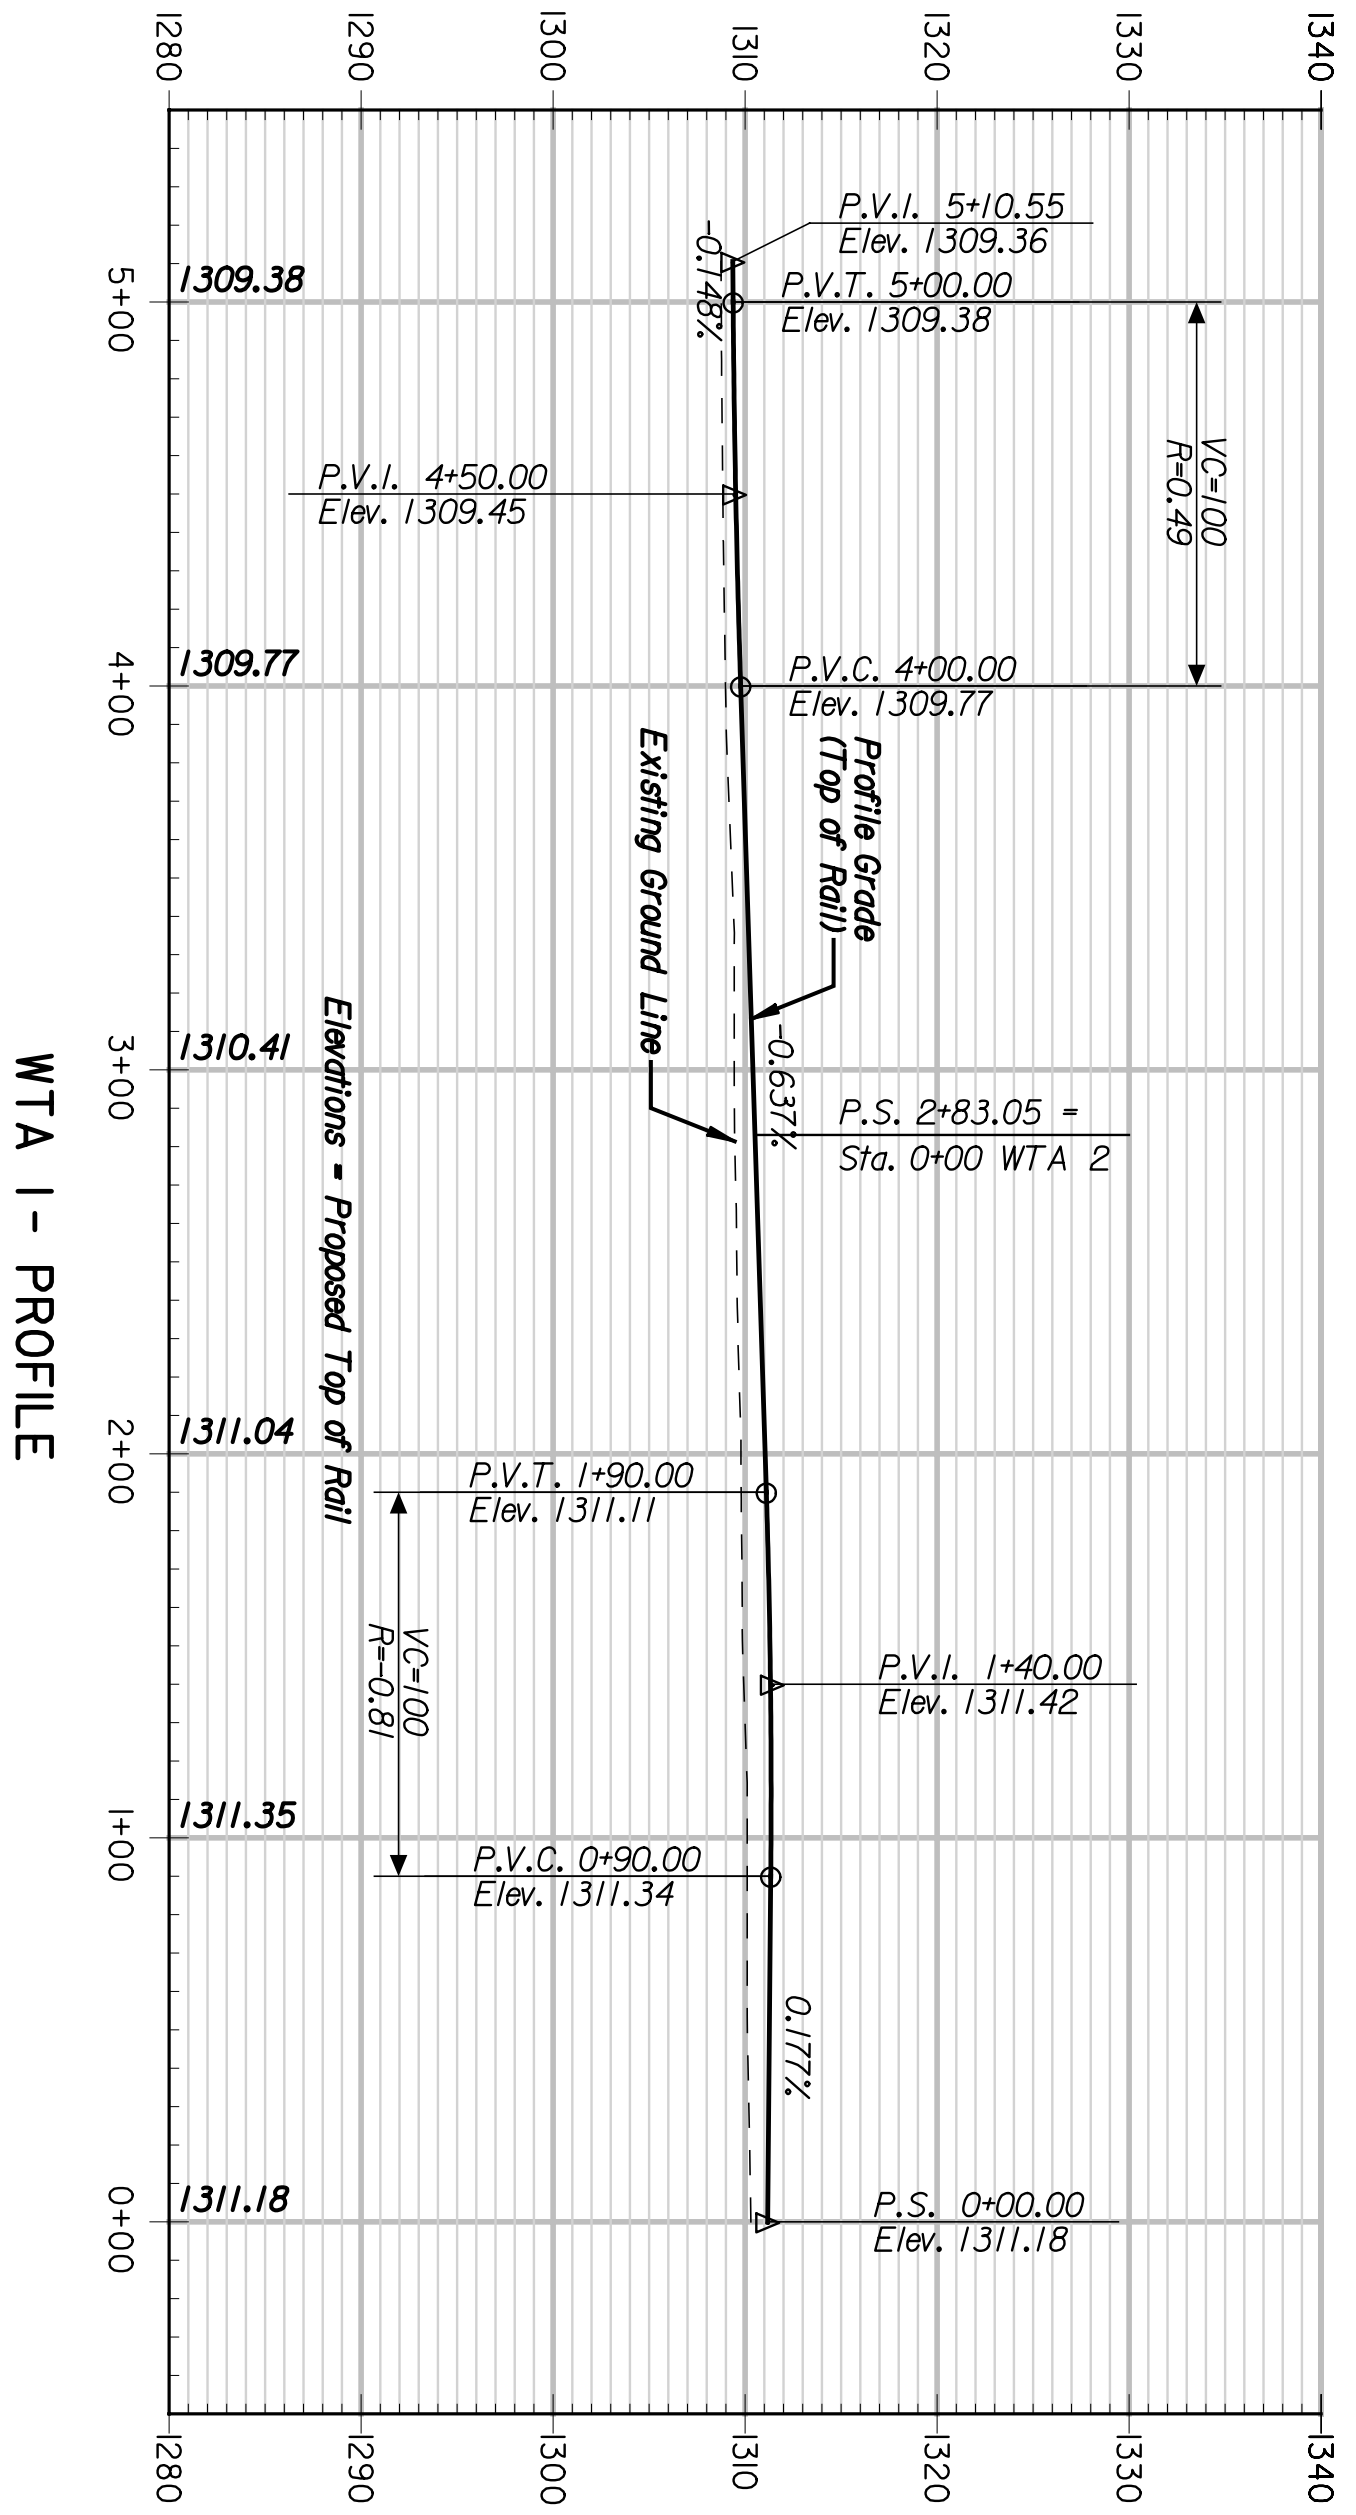

STATE	PROJECT NO.	YEAR	SHEET NO.	TOTAL SHEETS
KANSAS	472-84071	2005	RS.27	

CITY OF WICHITA			
WICHITA CENTRAL CORRIDOR			
PHASE 3 - TRACK WORK			
NEW WTA TRACK PROFILES			
SHEET NO.	OF	SCALE	APPD.
DESIGNED	REP	DETAILED	JDS
DESIGN CR.	RSB	DRAWING CR.	QUANIKS
NO.		DATE	BY
REVISIONS			APPD.
3			
2			
1			