


BY	DATE




ARCHITECTS ENGINEERS PLANNERS

This sheet designed by:


WTA 7 - PROFILE

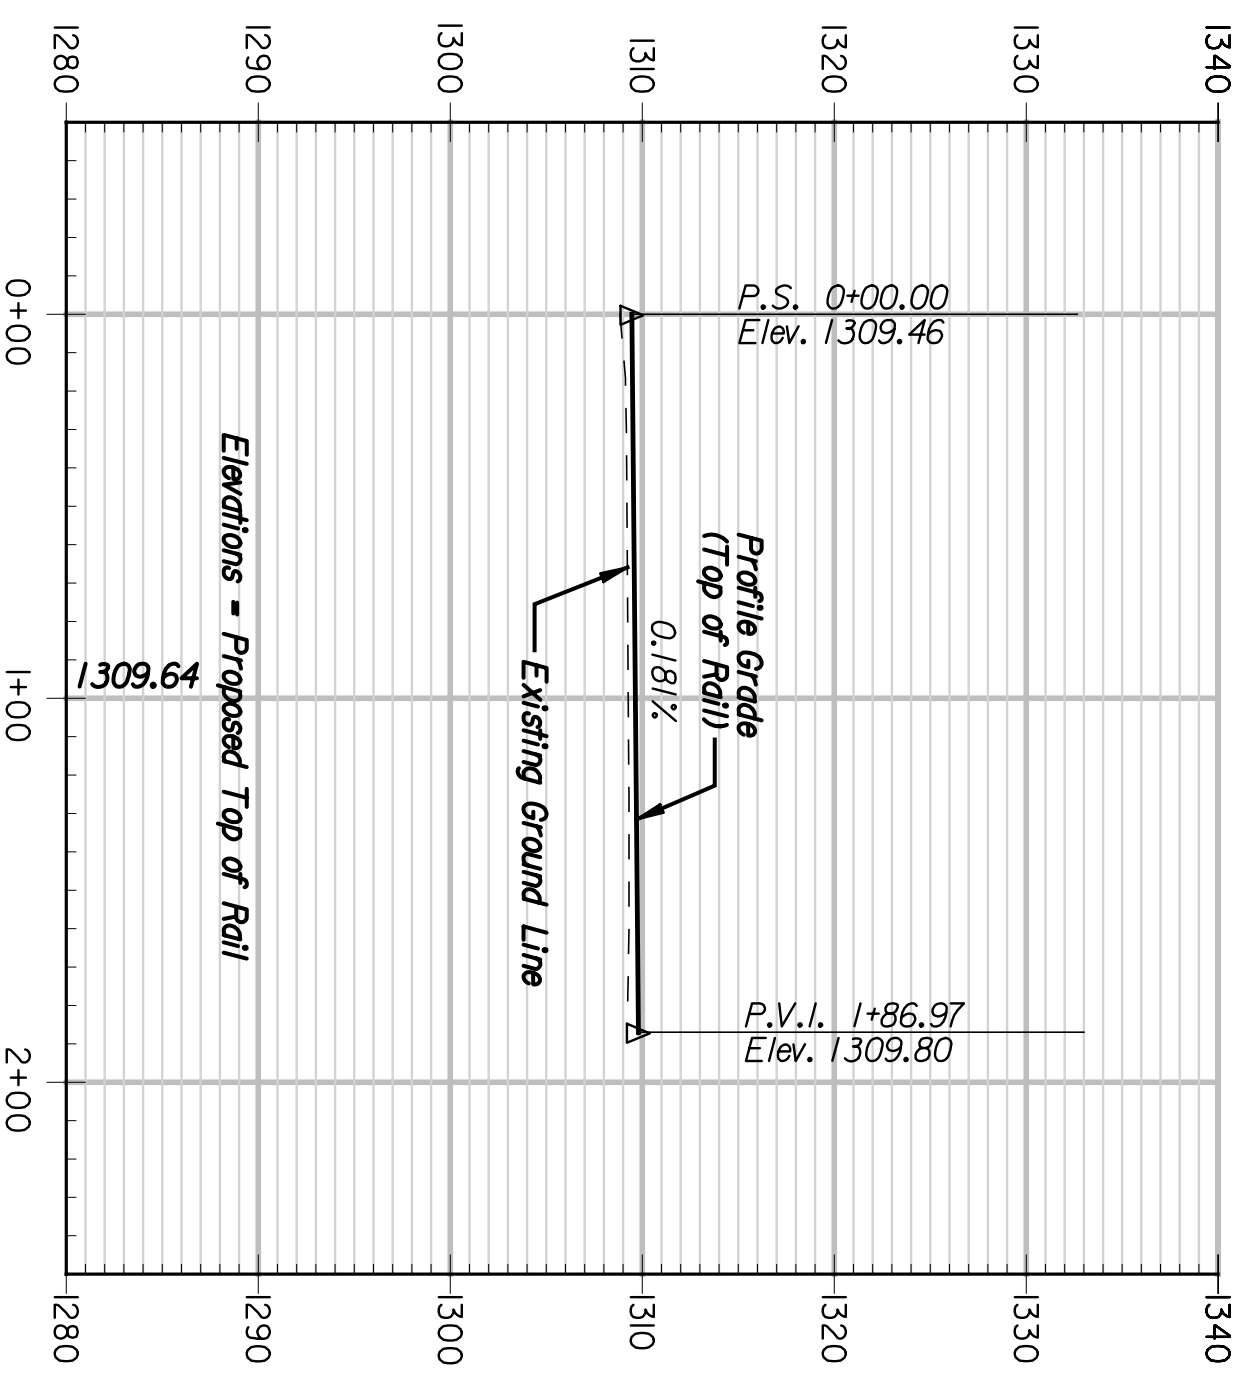



WTA 9 - PROFILE

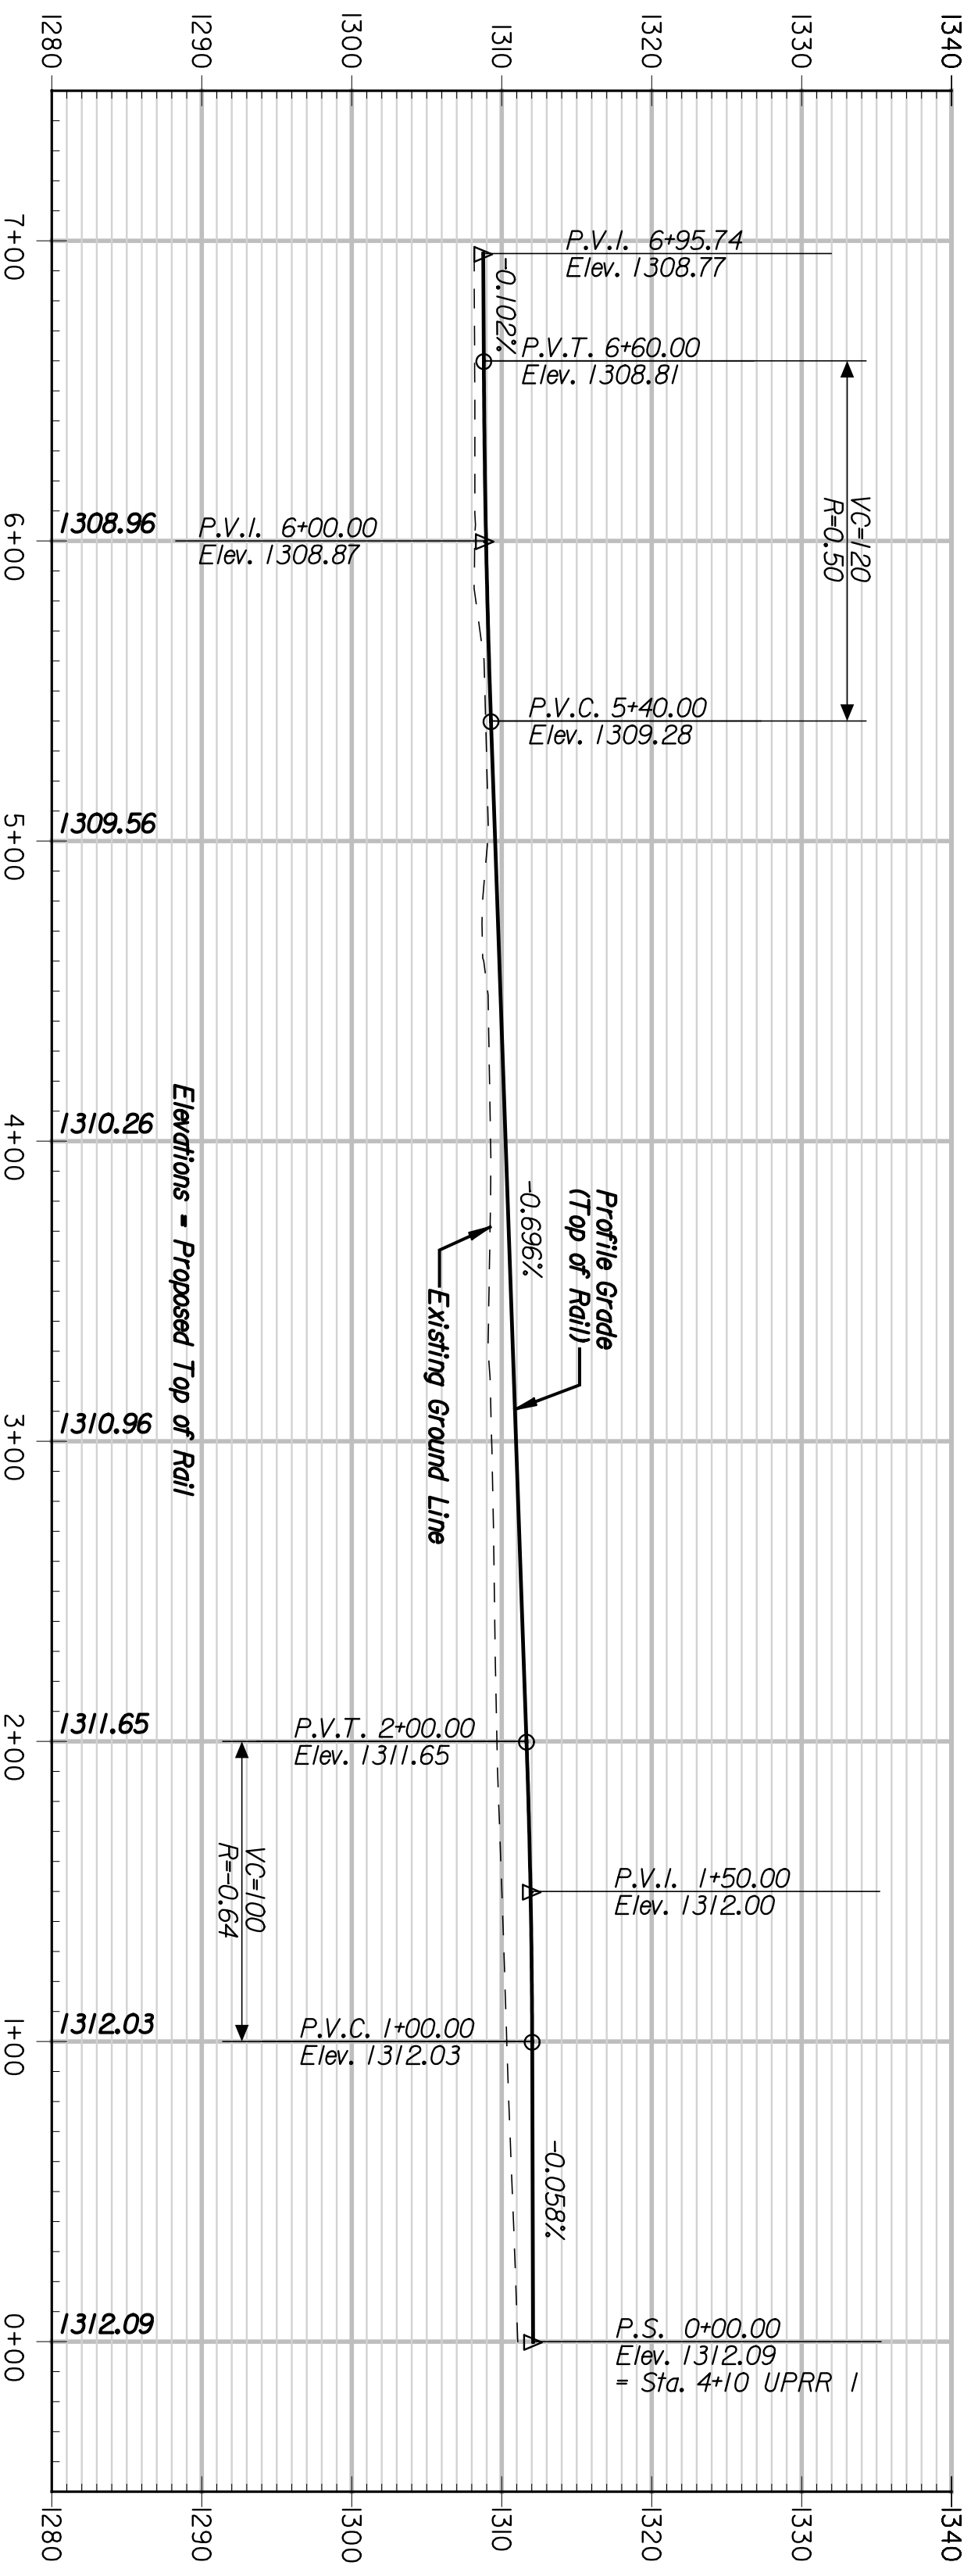

WTA 5 - PROFILE

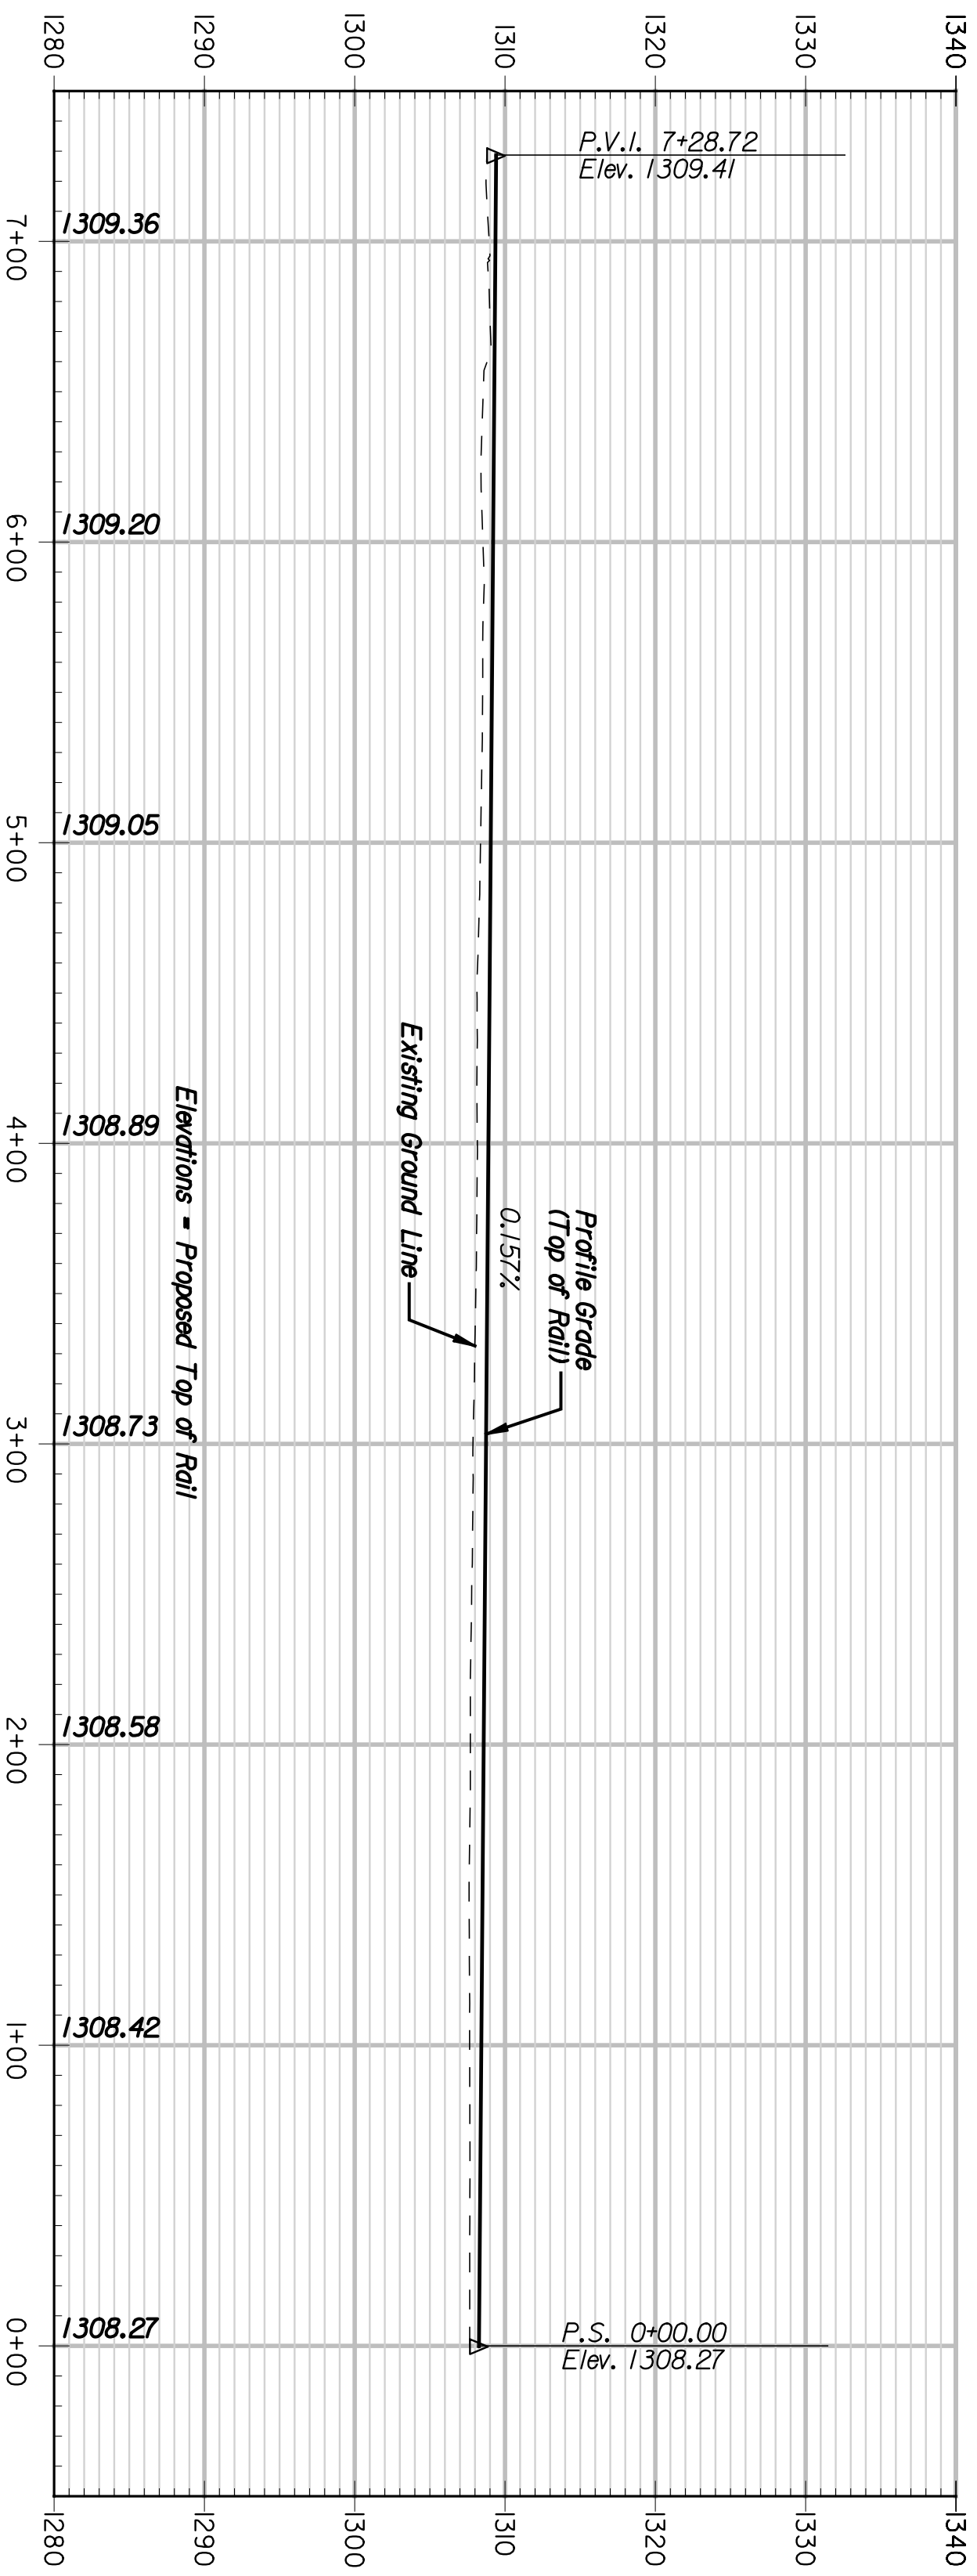

WTA 6 - PROFILE

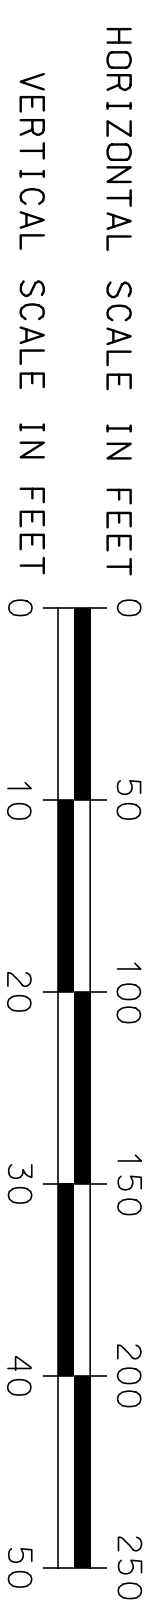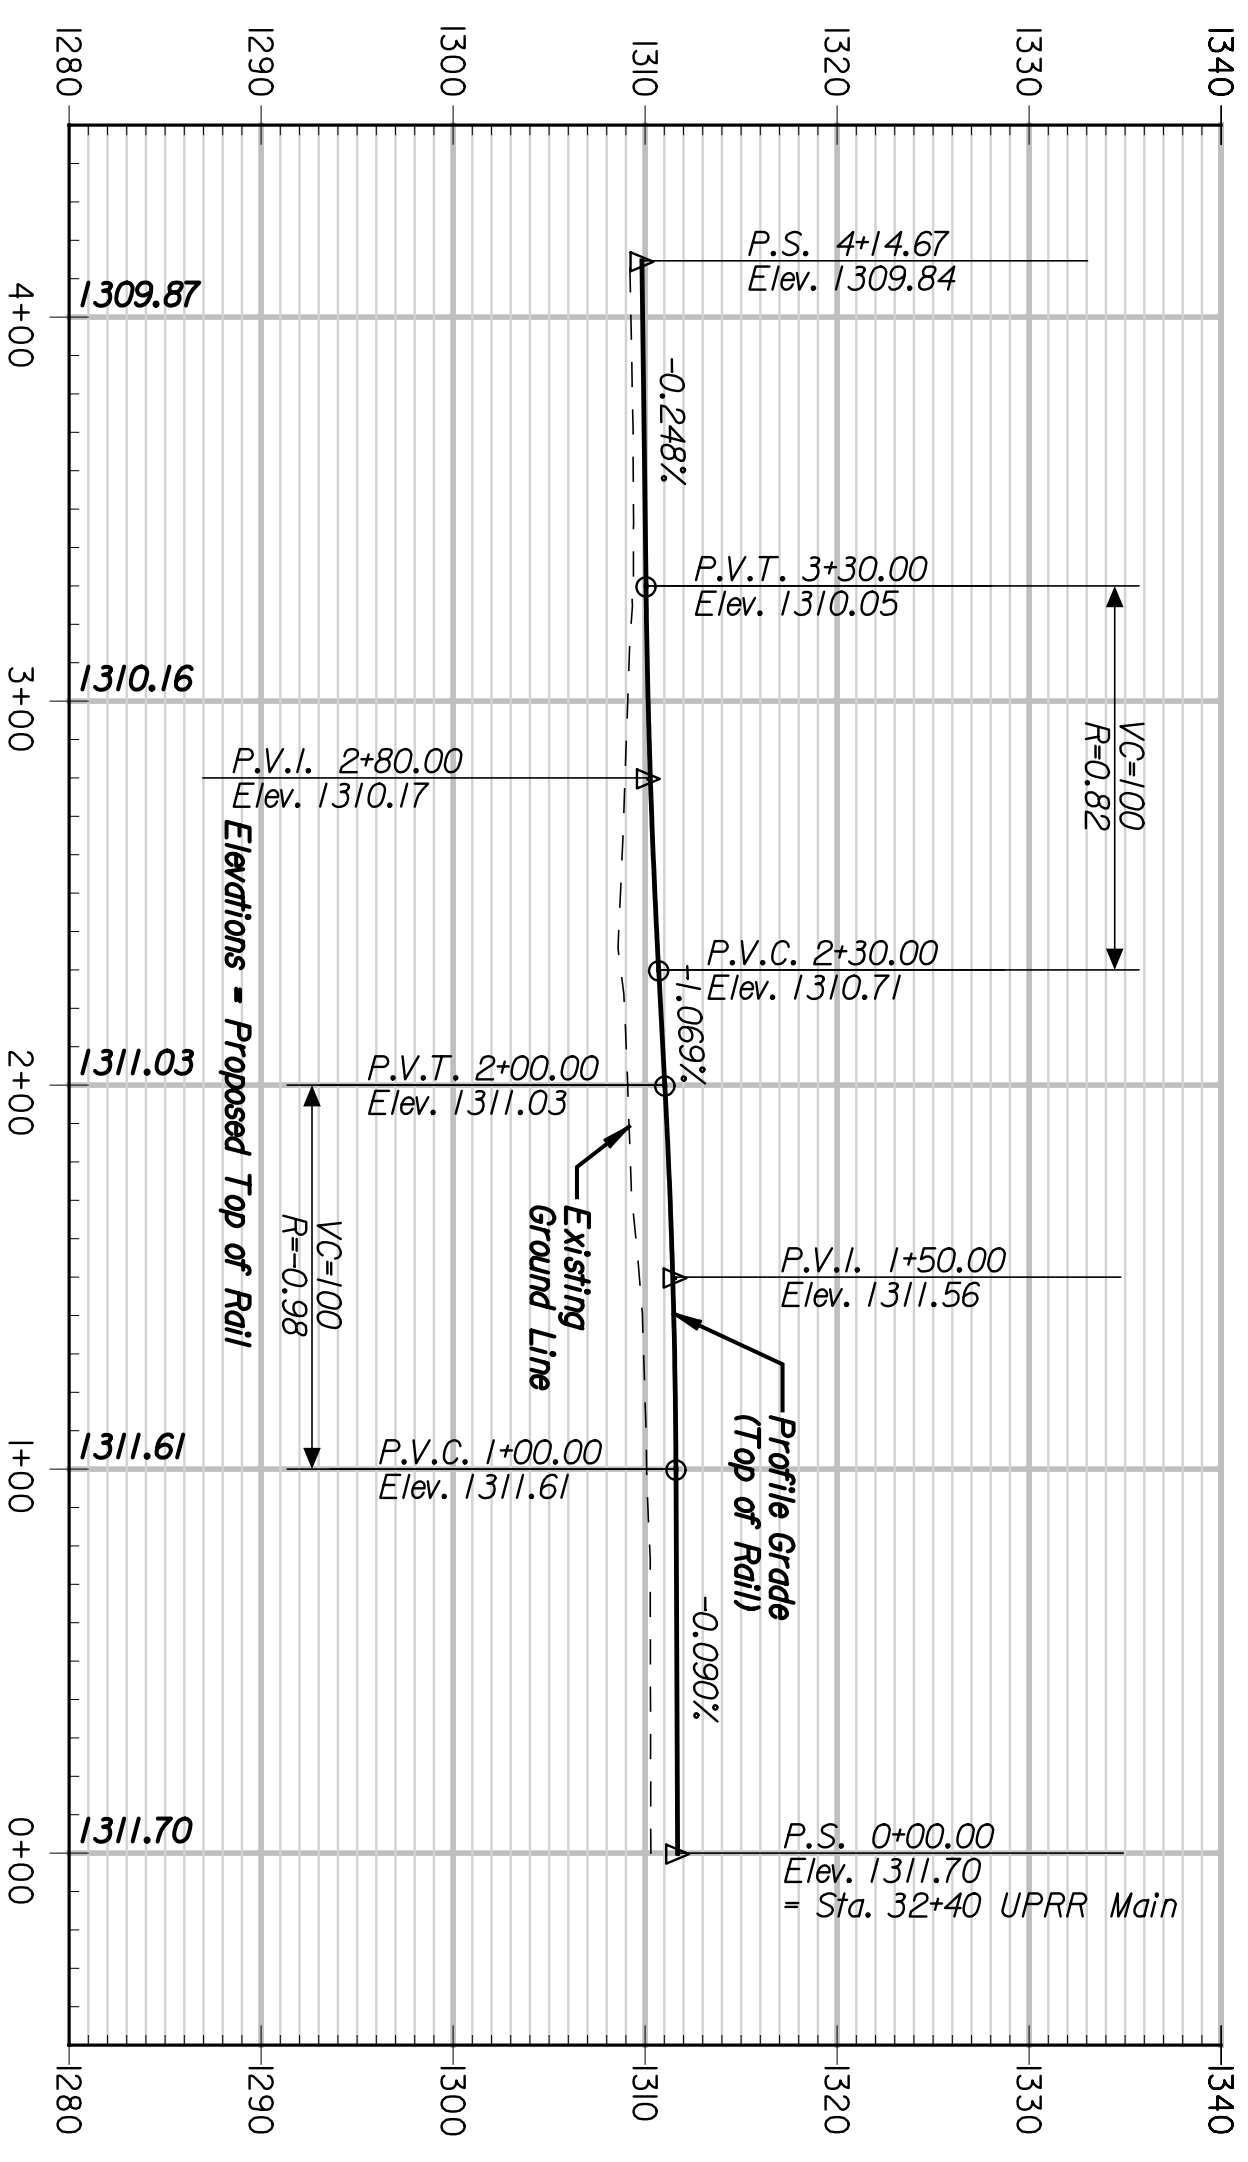

NO.	DATE	REVISIONS	BY	APP'D.
3				
2				
1				

CITY OF WICHITA
WICHITA CENTRAL CORRIDOR
PHASE 3 - TRACK WORK
NEW WTA TRACK
PROFILES

DESIGNED	CHK.	SCALE	DATE	APP'D.
REP	RSB	DETAILED		
DESIGN	CK.	RSB		

STATE	PROJECT NO.	YEAR	SHEET NO.	TOTAL SHEETS
KANSAS	472-84071	2005	RS.28	