



	BY	DATE

**GNTEB**  
 ARCHITECTS ENGINEERS PLANNERS


This sheet designed by:

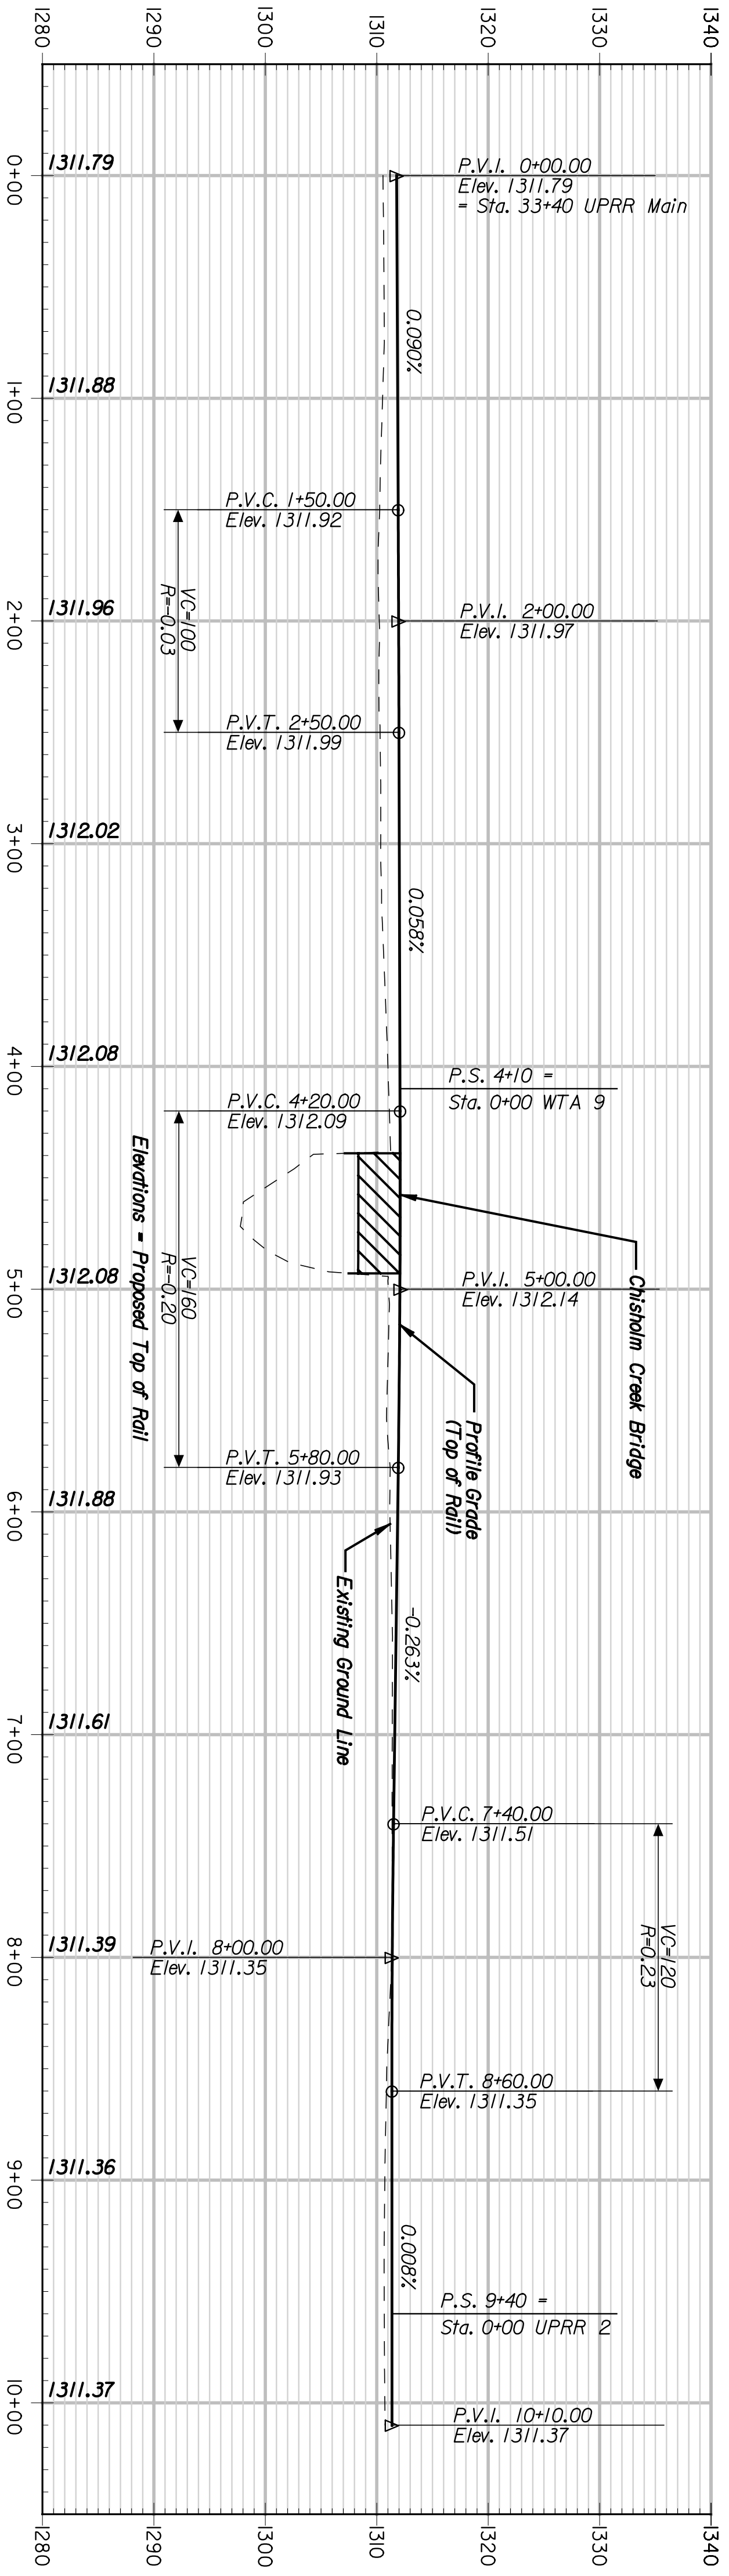

UPRR 1 - PROFILE

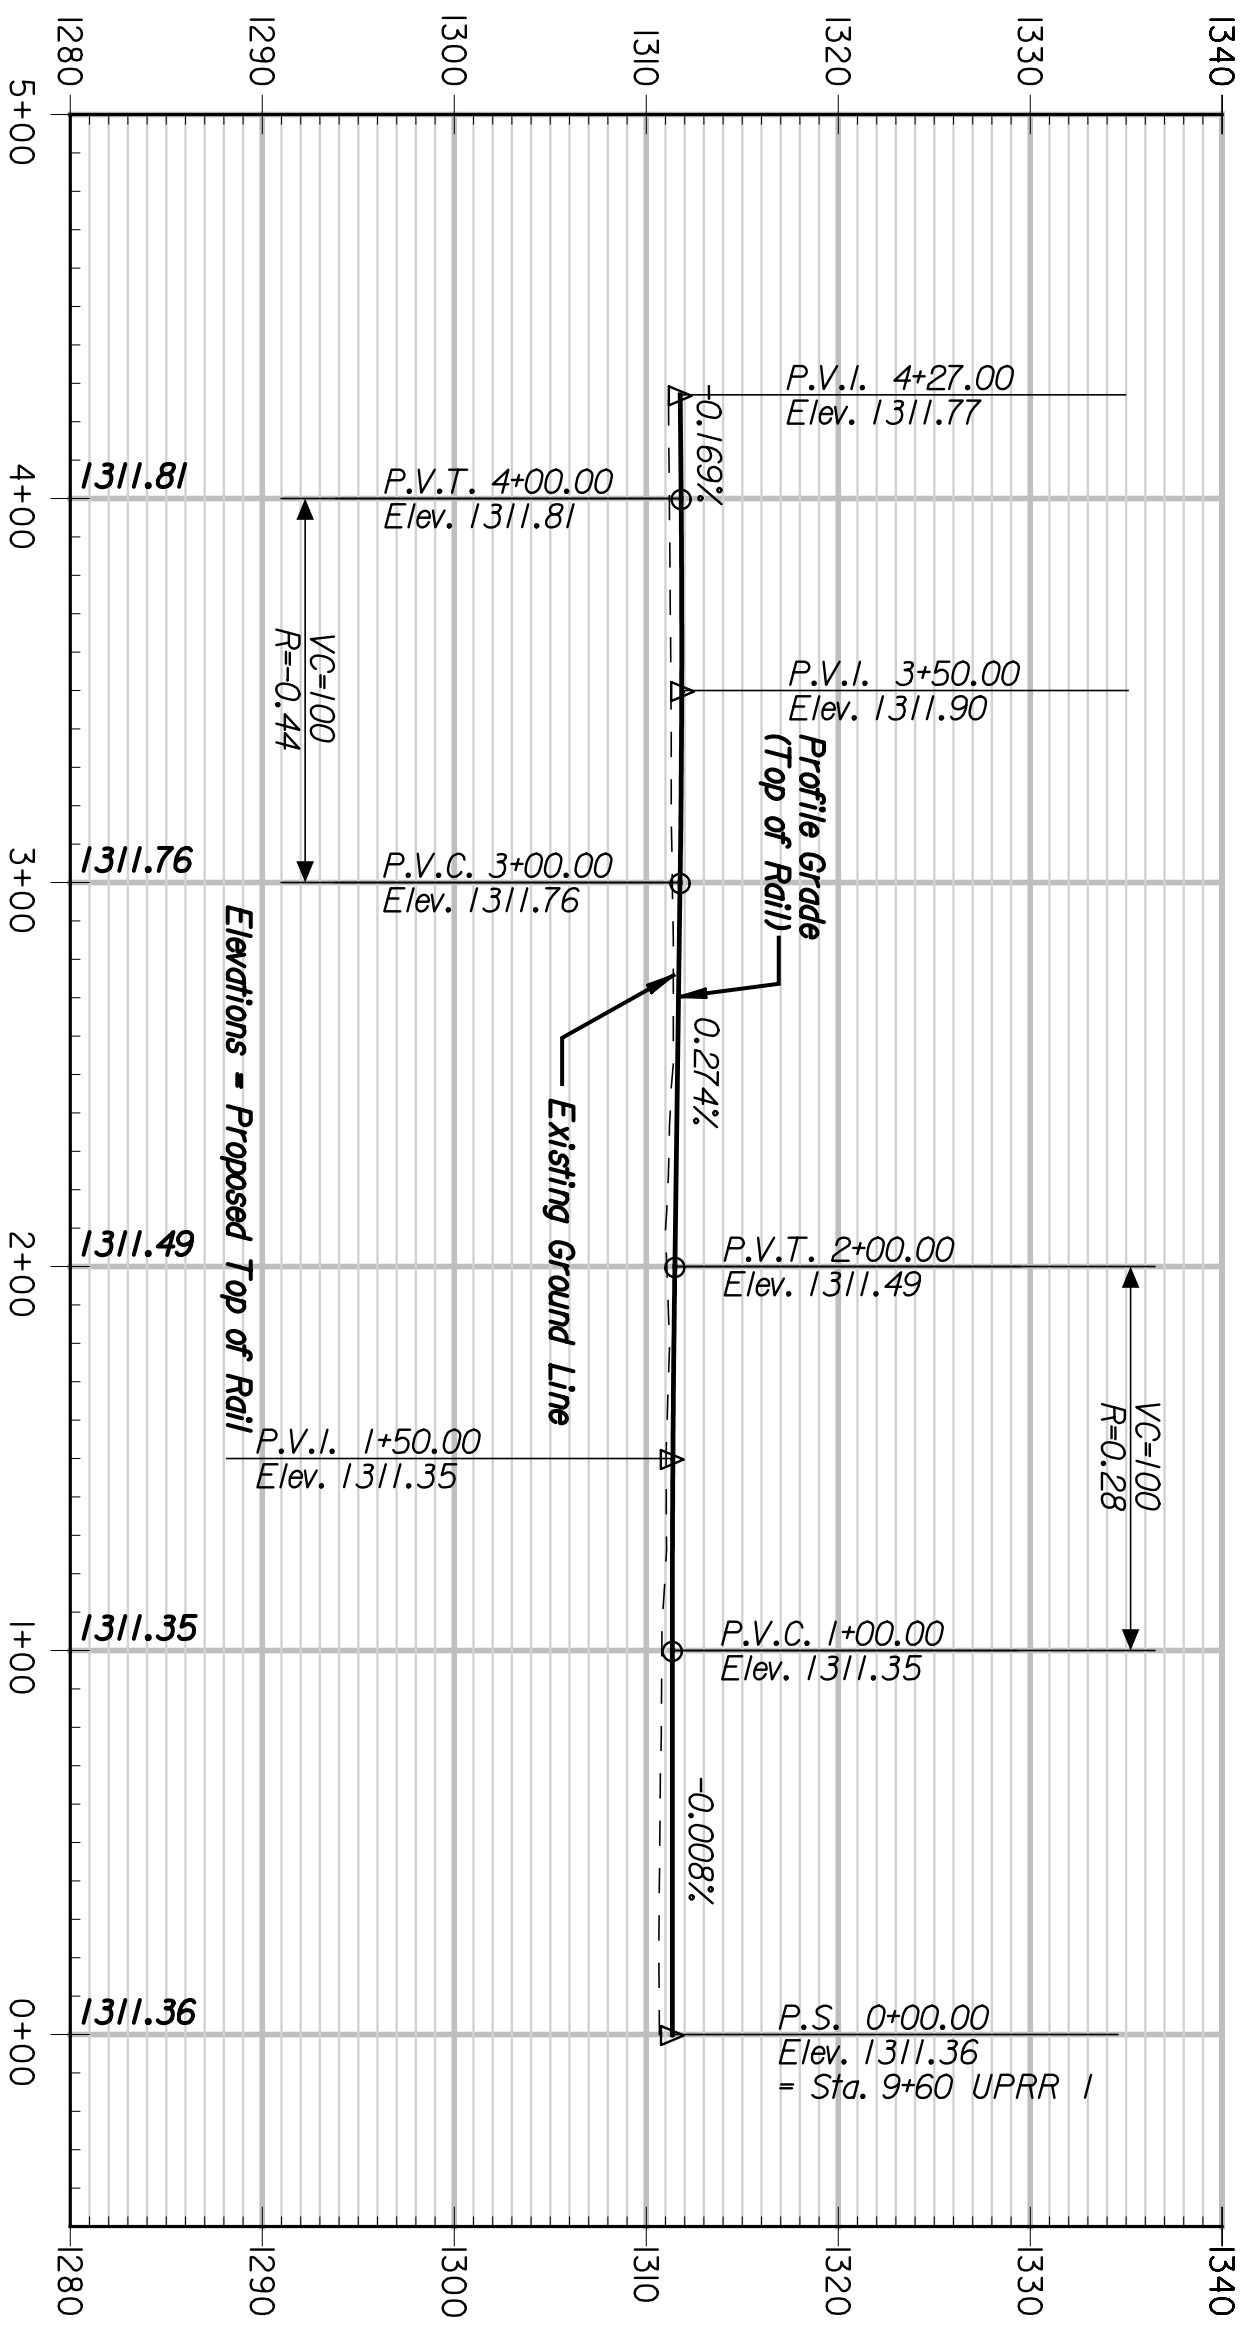

UPRR 2 - PROFILE

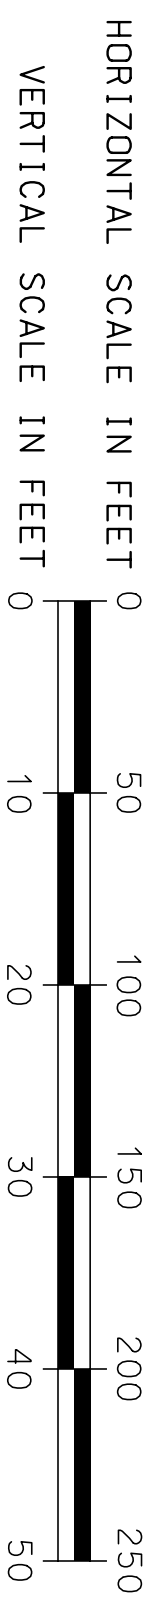

STATE	PROJECT NO.	YEAR	SHEET NO.	TOTAL SHEETS
KANSAS	472-84071	2005	RS.30	

SHEET NO.		OF	SCALE	APP'D.	QUANTITIES	TRACED
DESIGNED	REP.	DETAILED	JDS	BY	DATE	CR.
DESIGN CR.	NSB	DETAILED CR.	REP.	DATE	BY	APP'D.
<b>CITY OF WICHITA</b>						
<b>WICHITA CENTRAL CORRIDOR</b>						
<b>PHASE 3 - TRACK WORK</b>						
<b>NEW UPRR SIDE TRACK</b>						
<b>PROFILES</b>						