


	BY	DATE


GNTEB
 ARCHITECTS ENGINEERS PLANNERS

This sheet designed by:


**STA. 19+00.00, NEW UPRR MAIN, LT.
 UNDER WTA 12**

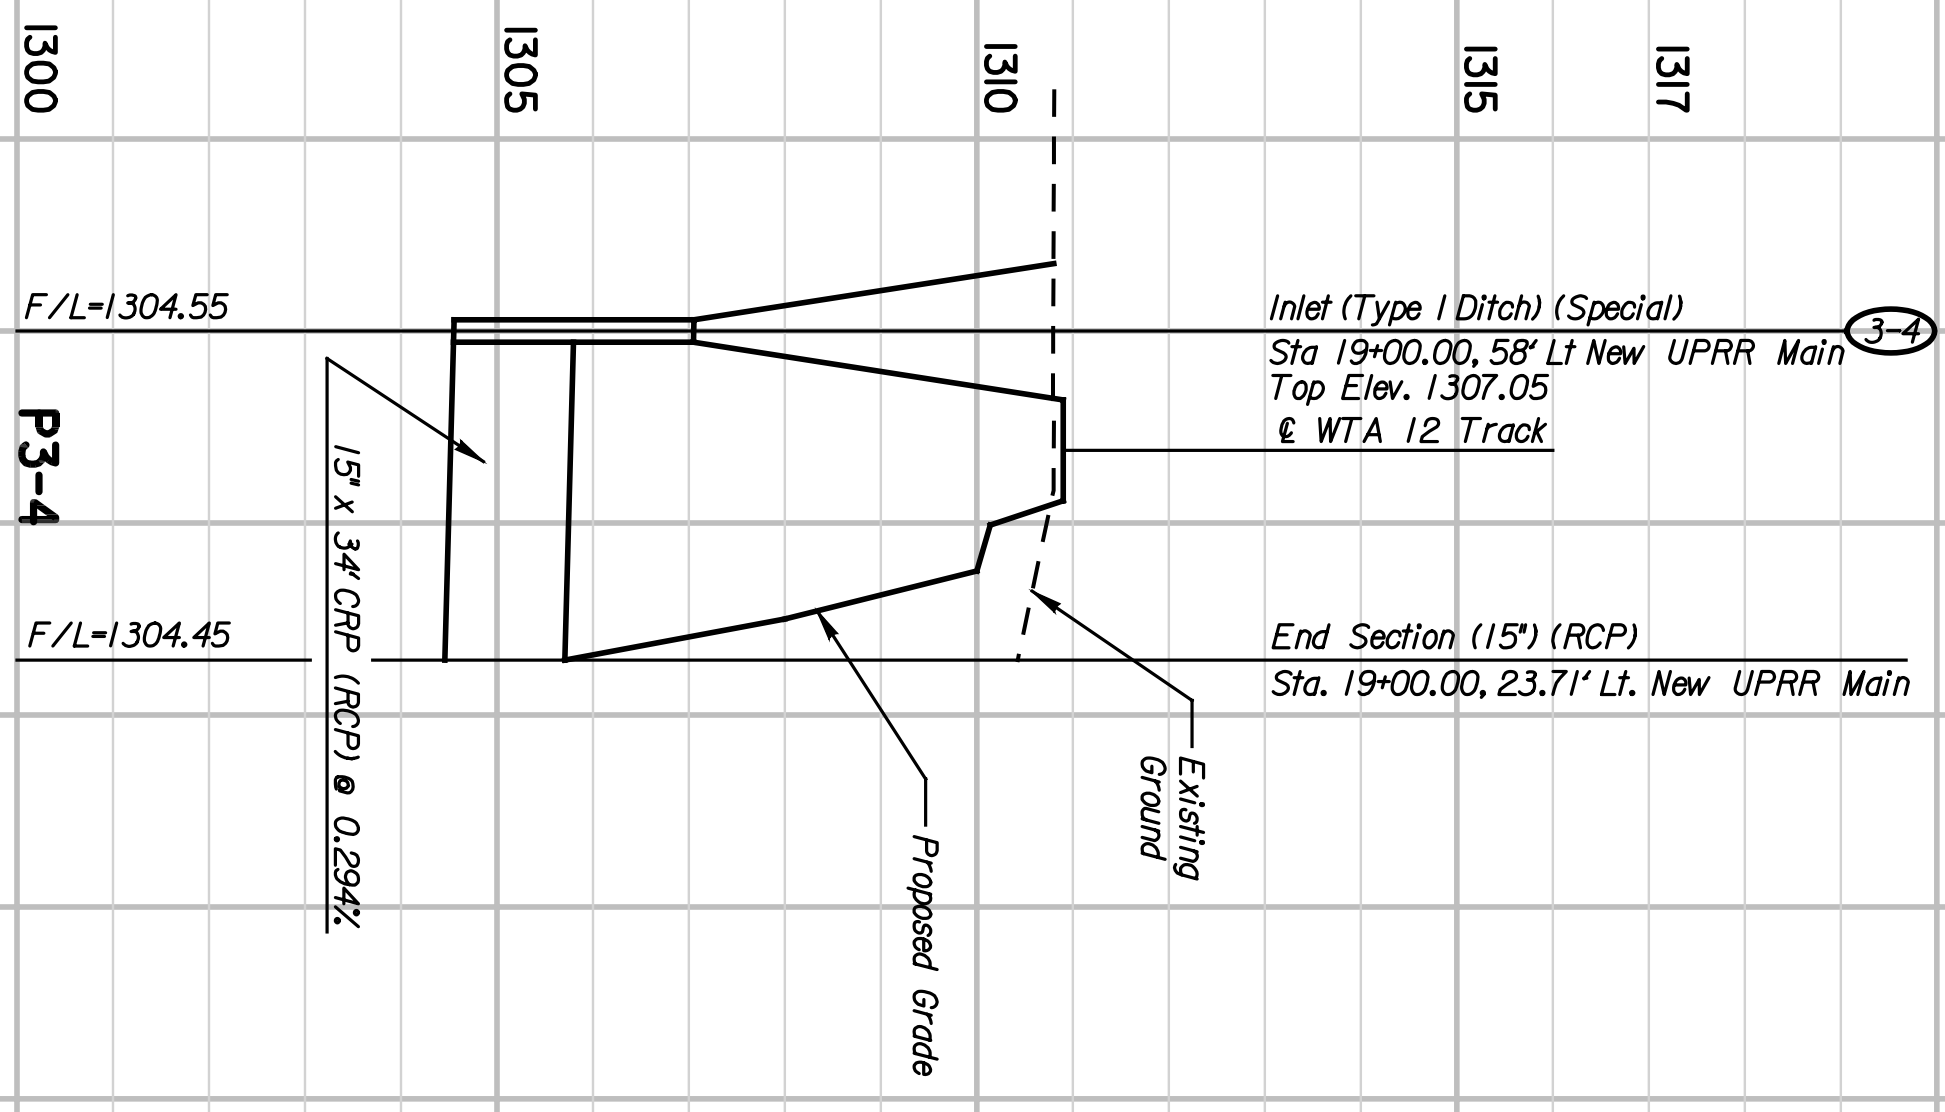

STA. 32+00.00, NEW UPRR MAIN

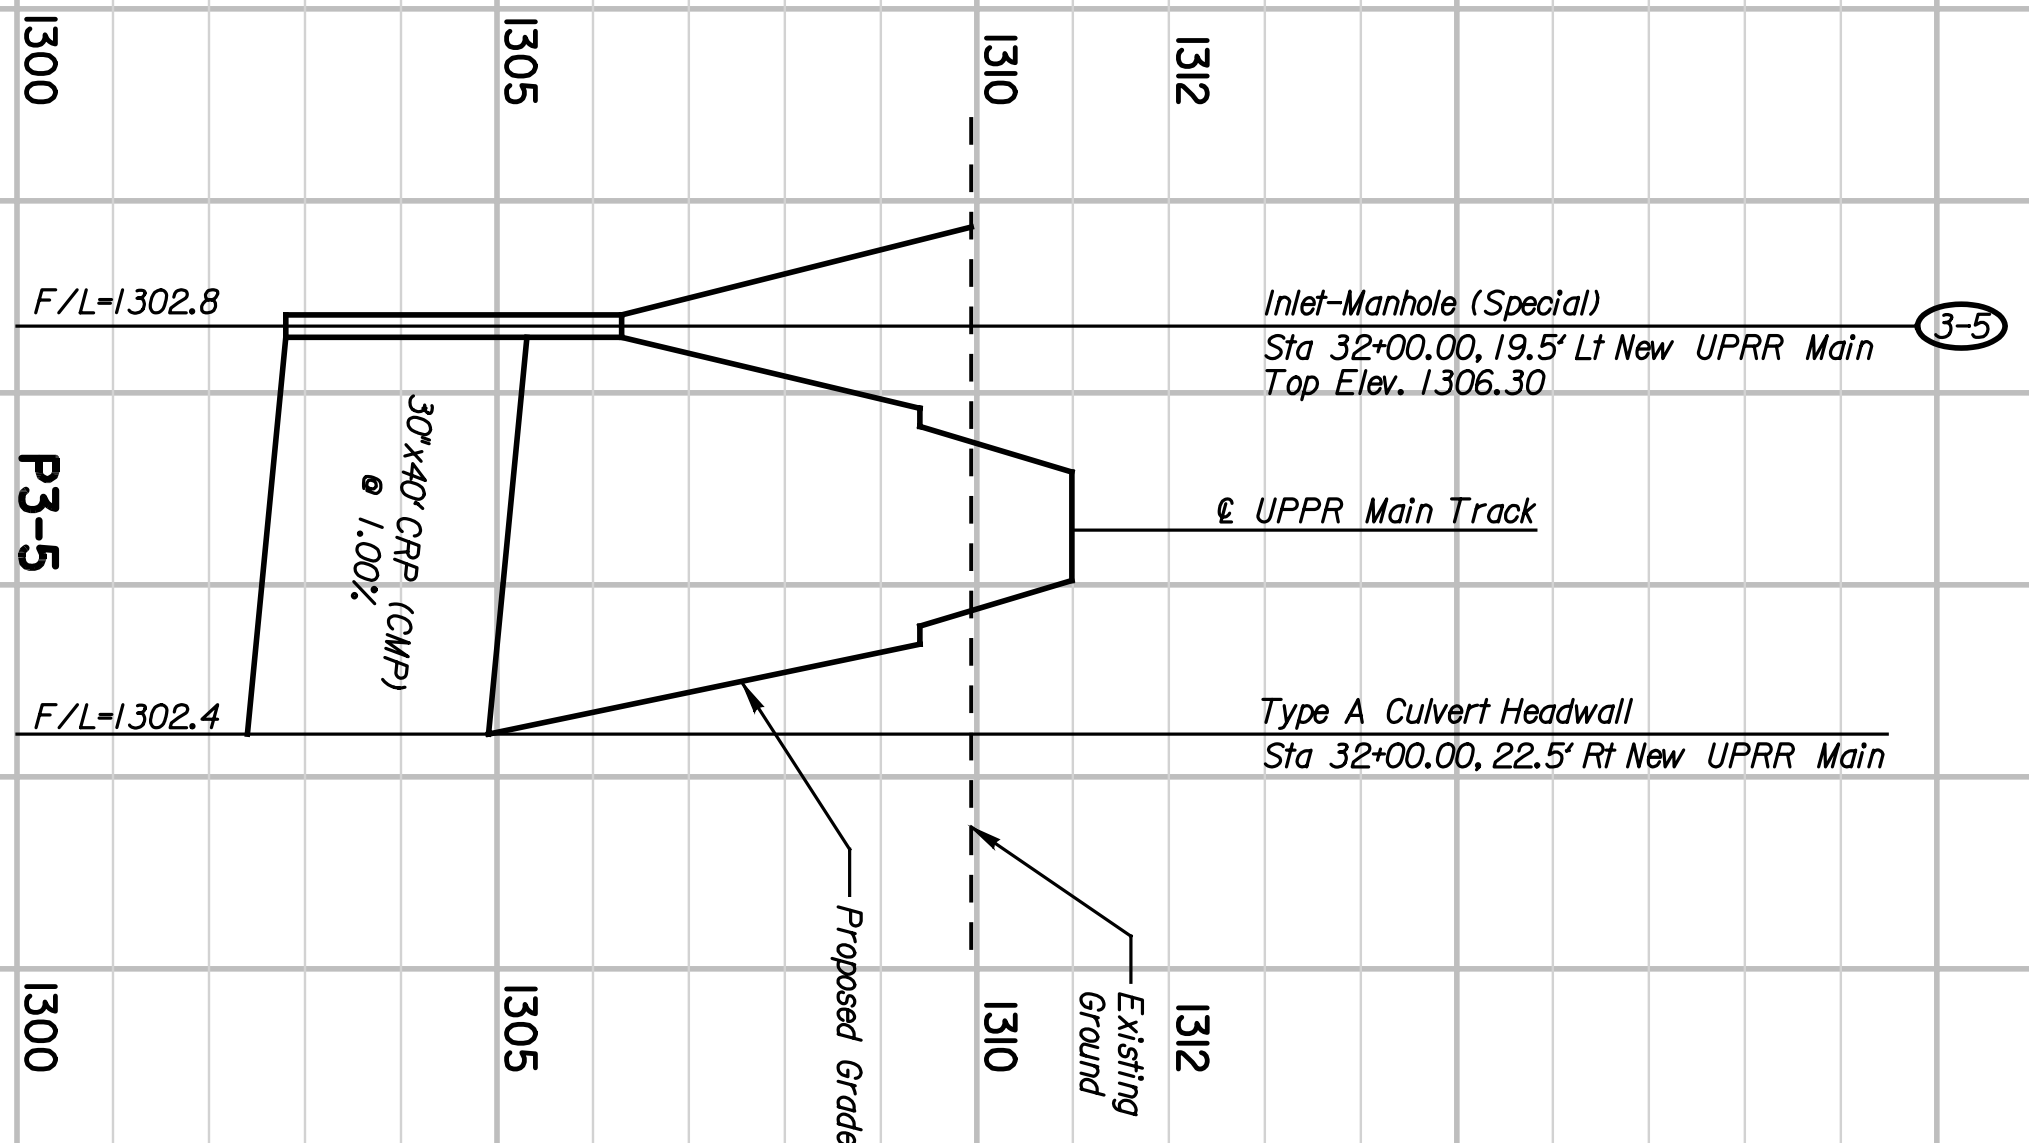

STA. 28+44.89, NEW UPRR MAIN

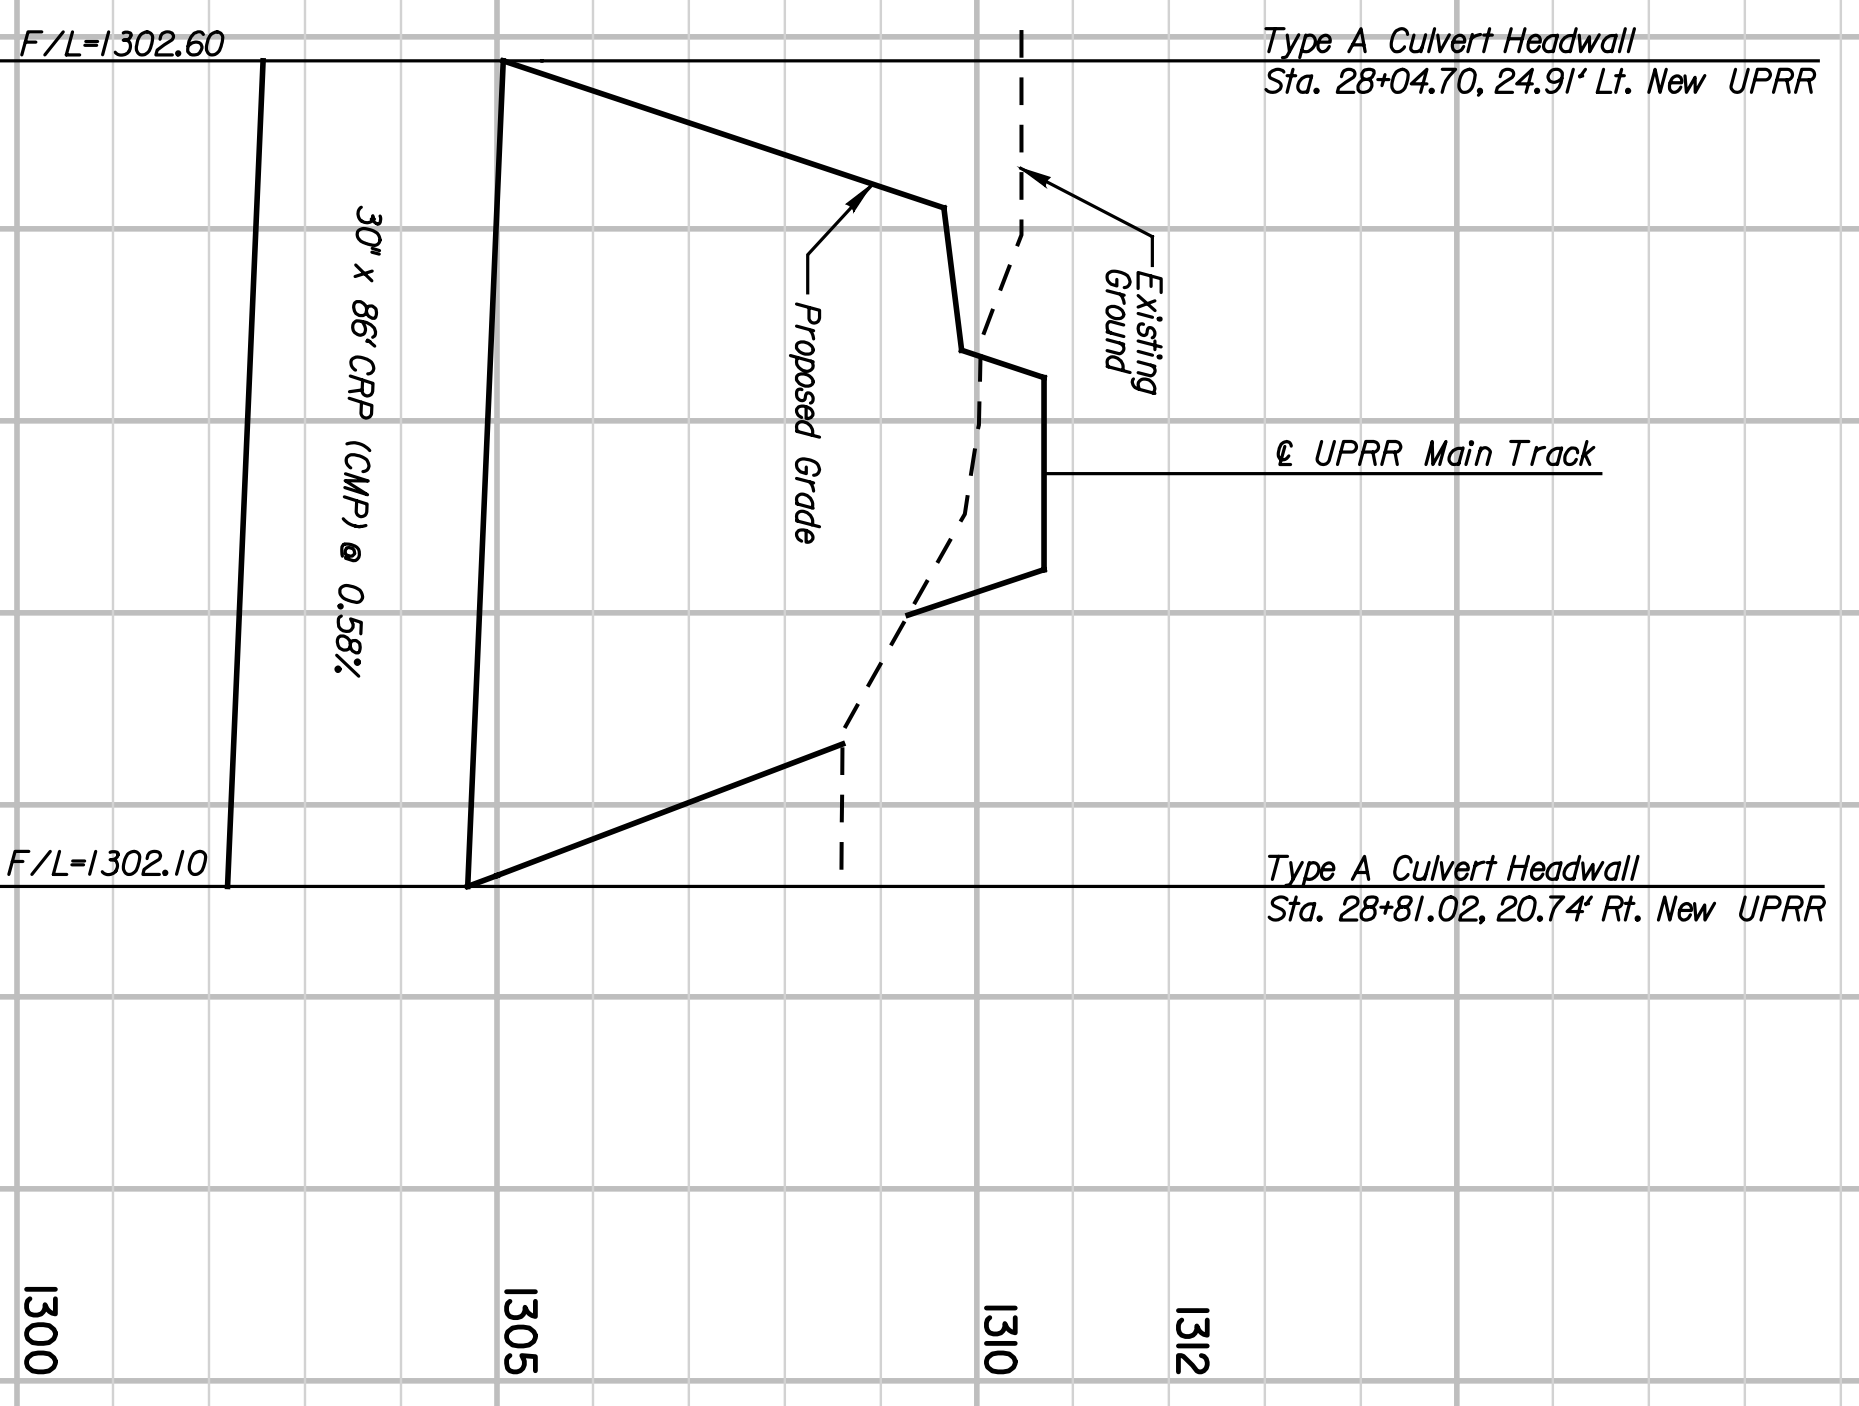

Scale: Hor. 1"=20'
 Vert. 1"=2'

3			
2			
1			

CITY OF WICHITA
WICHITA CENTRAL CORRIDOR
PHASE 3 - TRACK WORK
PIPE PROFILES

DESIGNED	AG	SCALE	AS SHOWN	APP'D.		TRACED	JH
DRAWN	AK	DATE				CHECKED	AG
DESIGN	OK	BY				DATE	AG

STATE	PROJECT NO.	YEAR	SHEET	TOTAL
KANSAS	472-84071	2005	R3.31	