



	BY	DATE

ENTEB
 ARCHITECTS ENGINEERS PLANNERS

This sheet designed by:

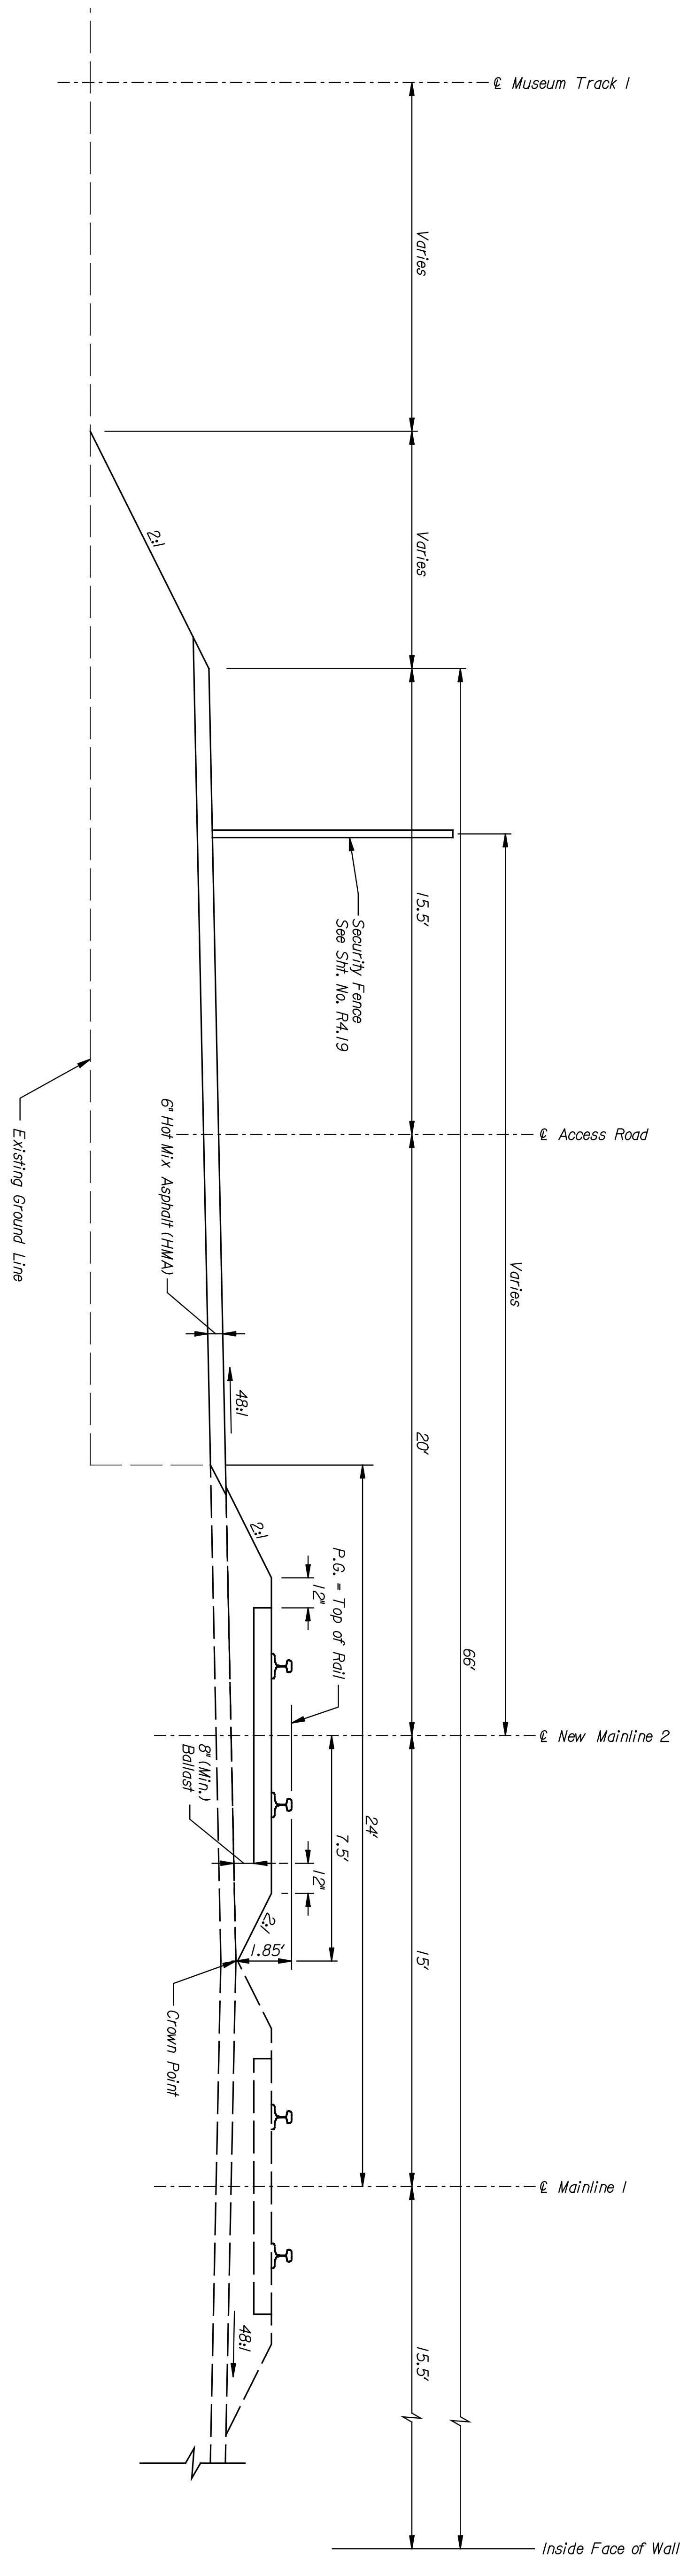

TYPICAL SECTION
 NO SCALE
 Sta. 11203+60 to Sta. 11209+12.68

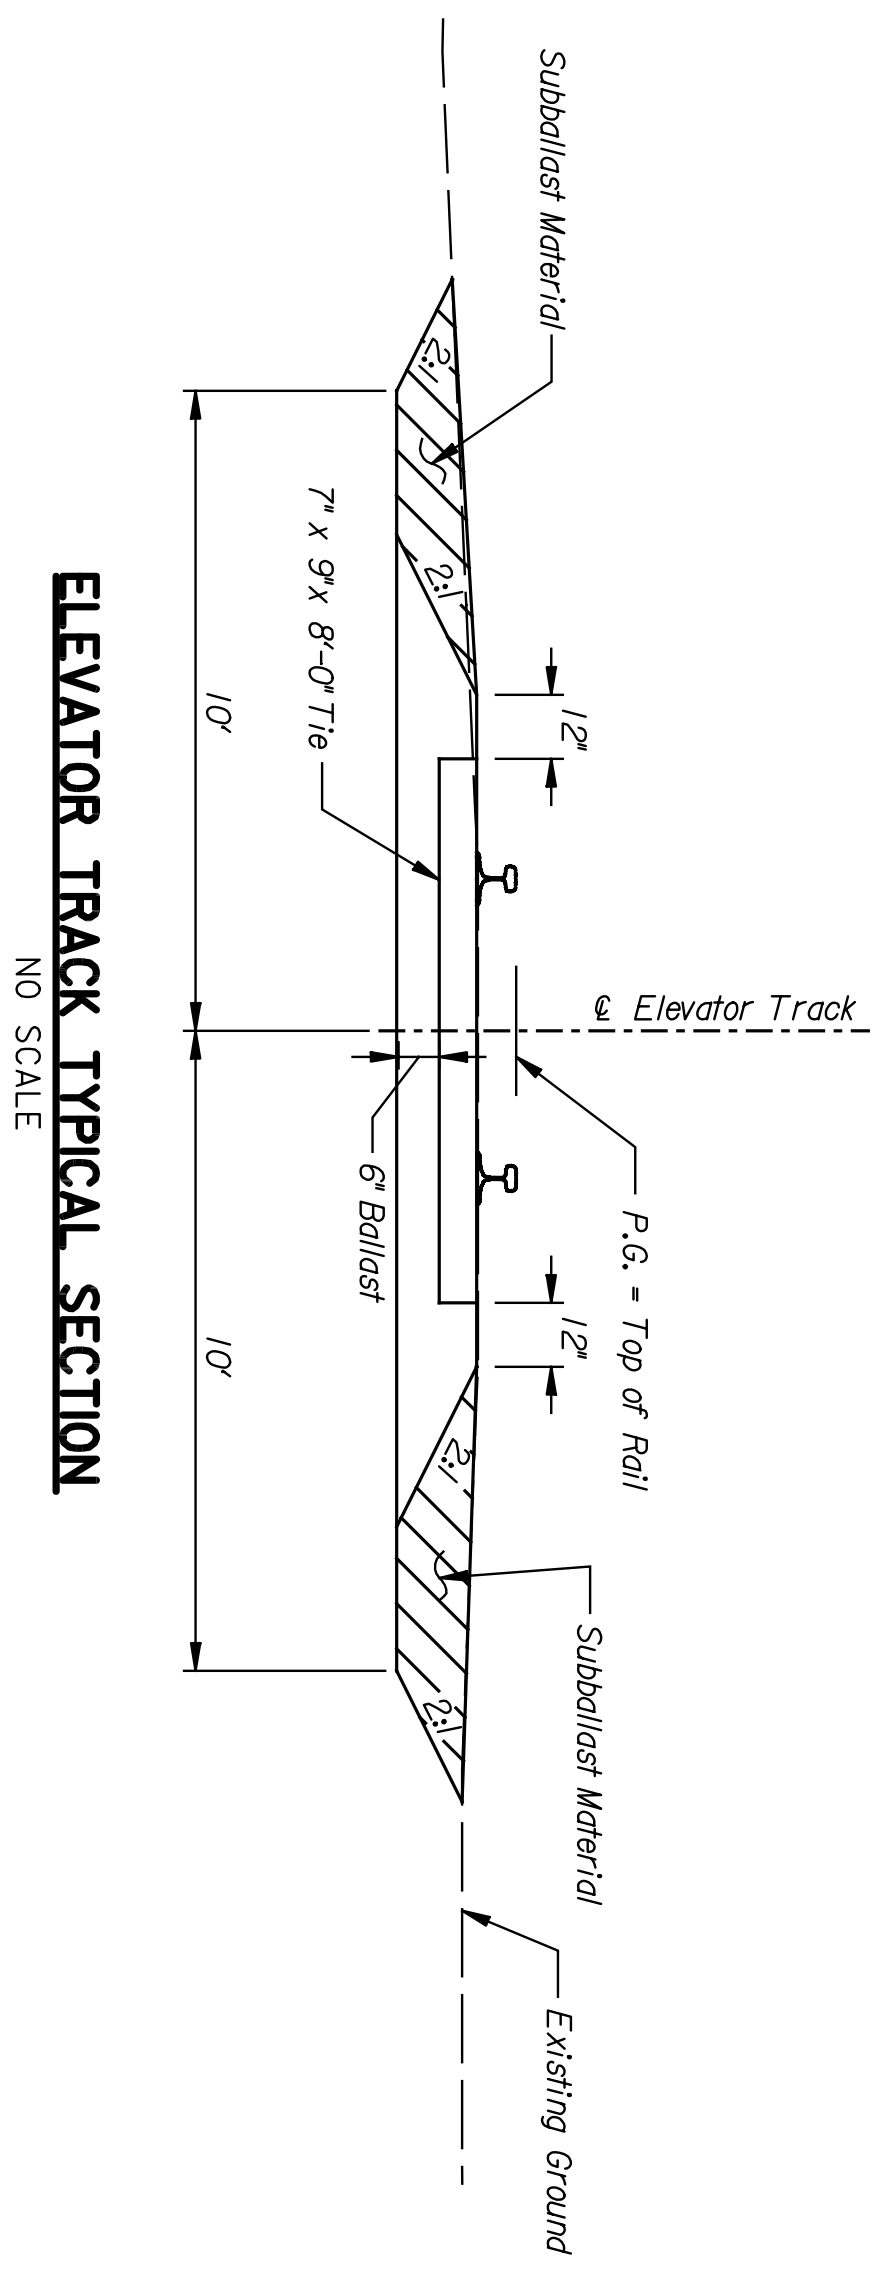

ELEVATOR TRACK TYPICAL SECTION
 NO SCALE

STATE	PROJECT NO.	YEAR	SHEET NO.	TOTAL SHEETS
KANSAS	472-84071	2005	R4.6	

<p align="center">CITY OF WICHITA WICHITA CENTRAL CORRIDOR PHASE 4 - TRACK WORK TYPICAL SECTION</p>				
SHEET NO.	OF	SCALE	APP'D	TRACED
DESIGNED	REP	DETAILED	JDS	QUANTITIES
DESIGN CR.	RSB	DETAIL CR.	REP	QUANTITIES
NO.		DATE	REVISIONS	BY
1				APP'D
2				
3				