



BY	DATE

**ENTEB**  
 ARCHITECTS ENGINEERS PLANNERS


This sheet designed by:

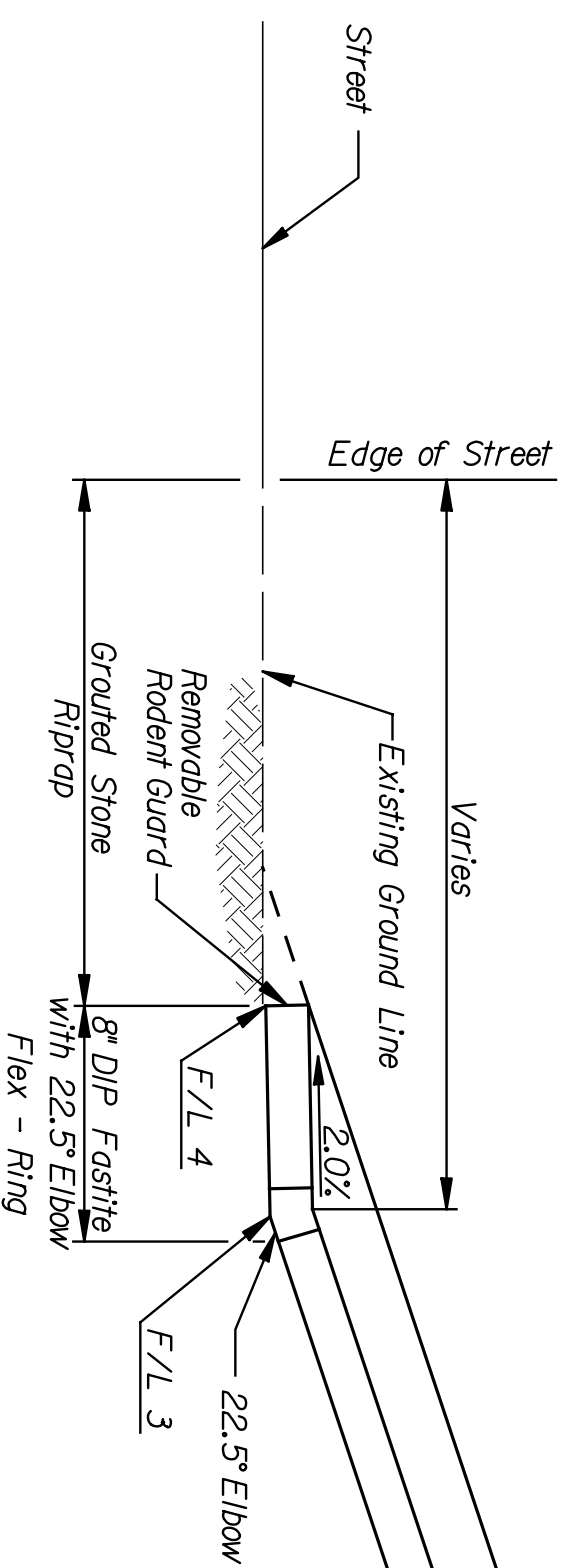

**DECK DRAIN OUTLET TYPICAL SECTION**  
 EAST SIDE  
 Sta. 11156+85 and Sta. 11166+35

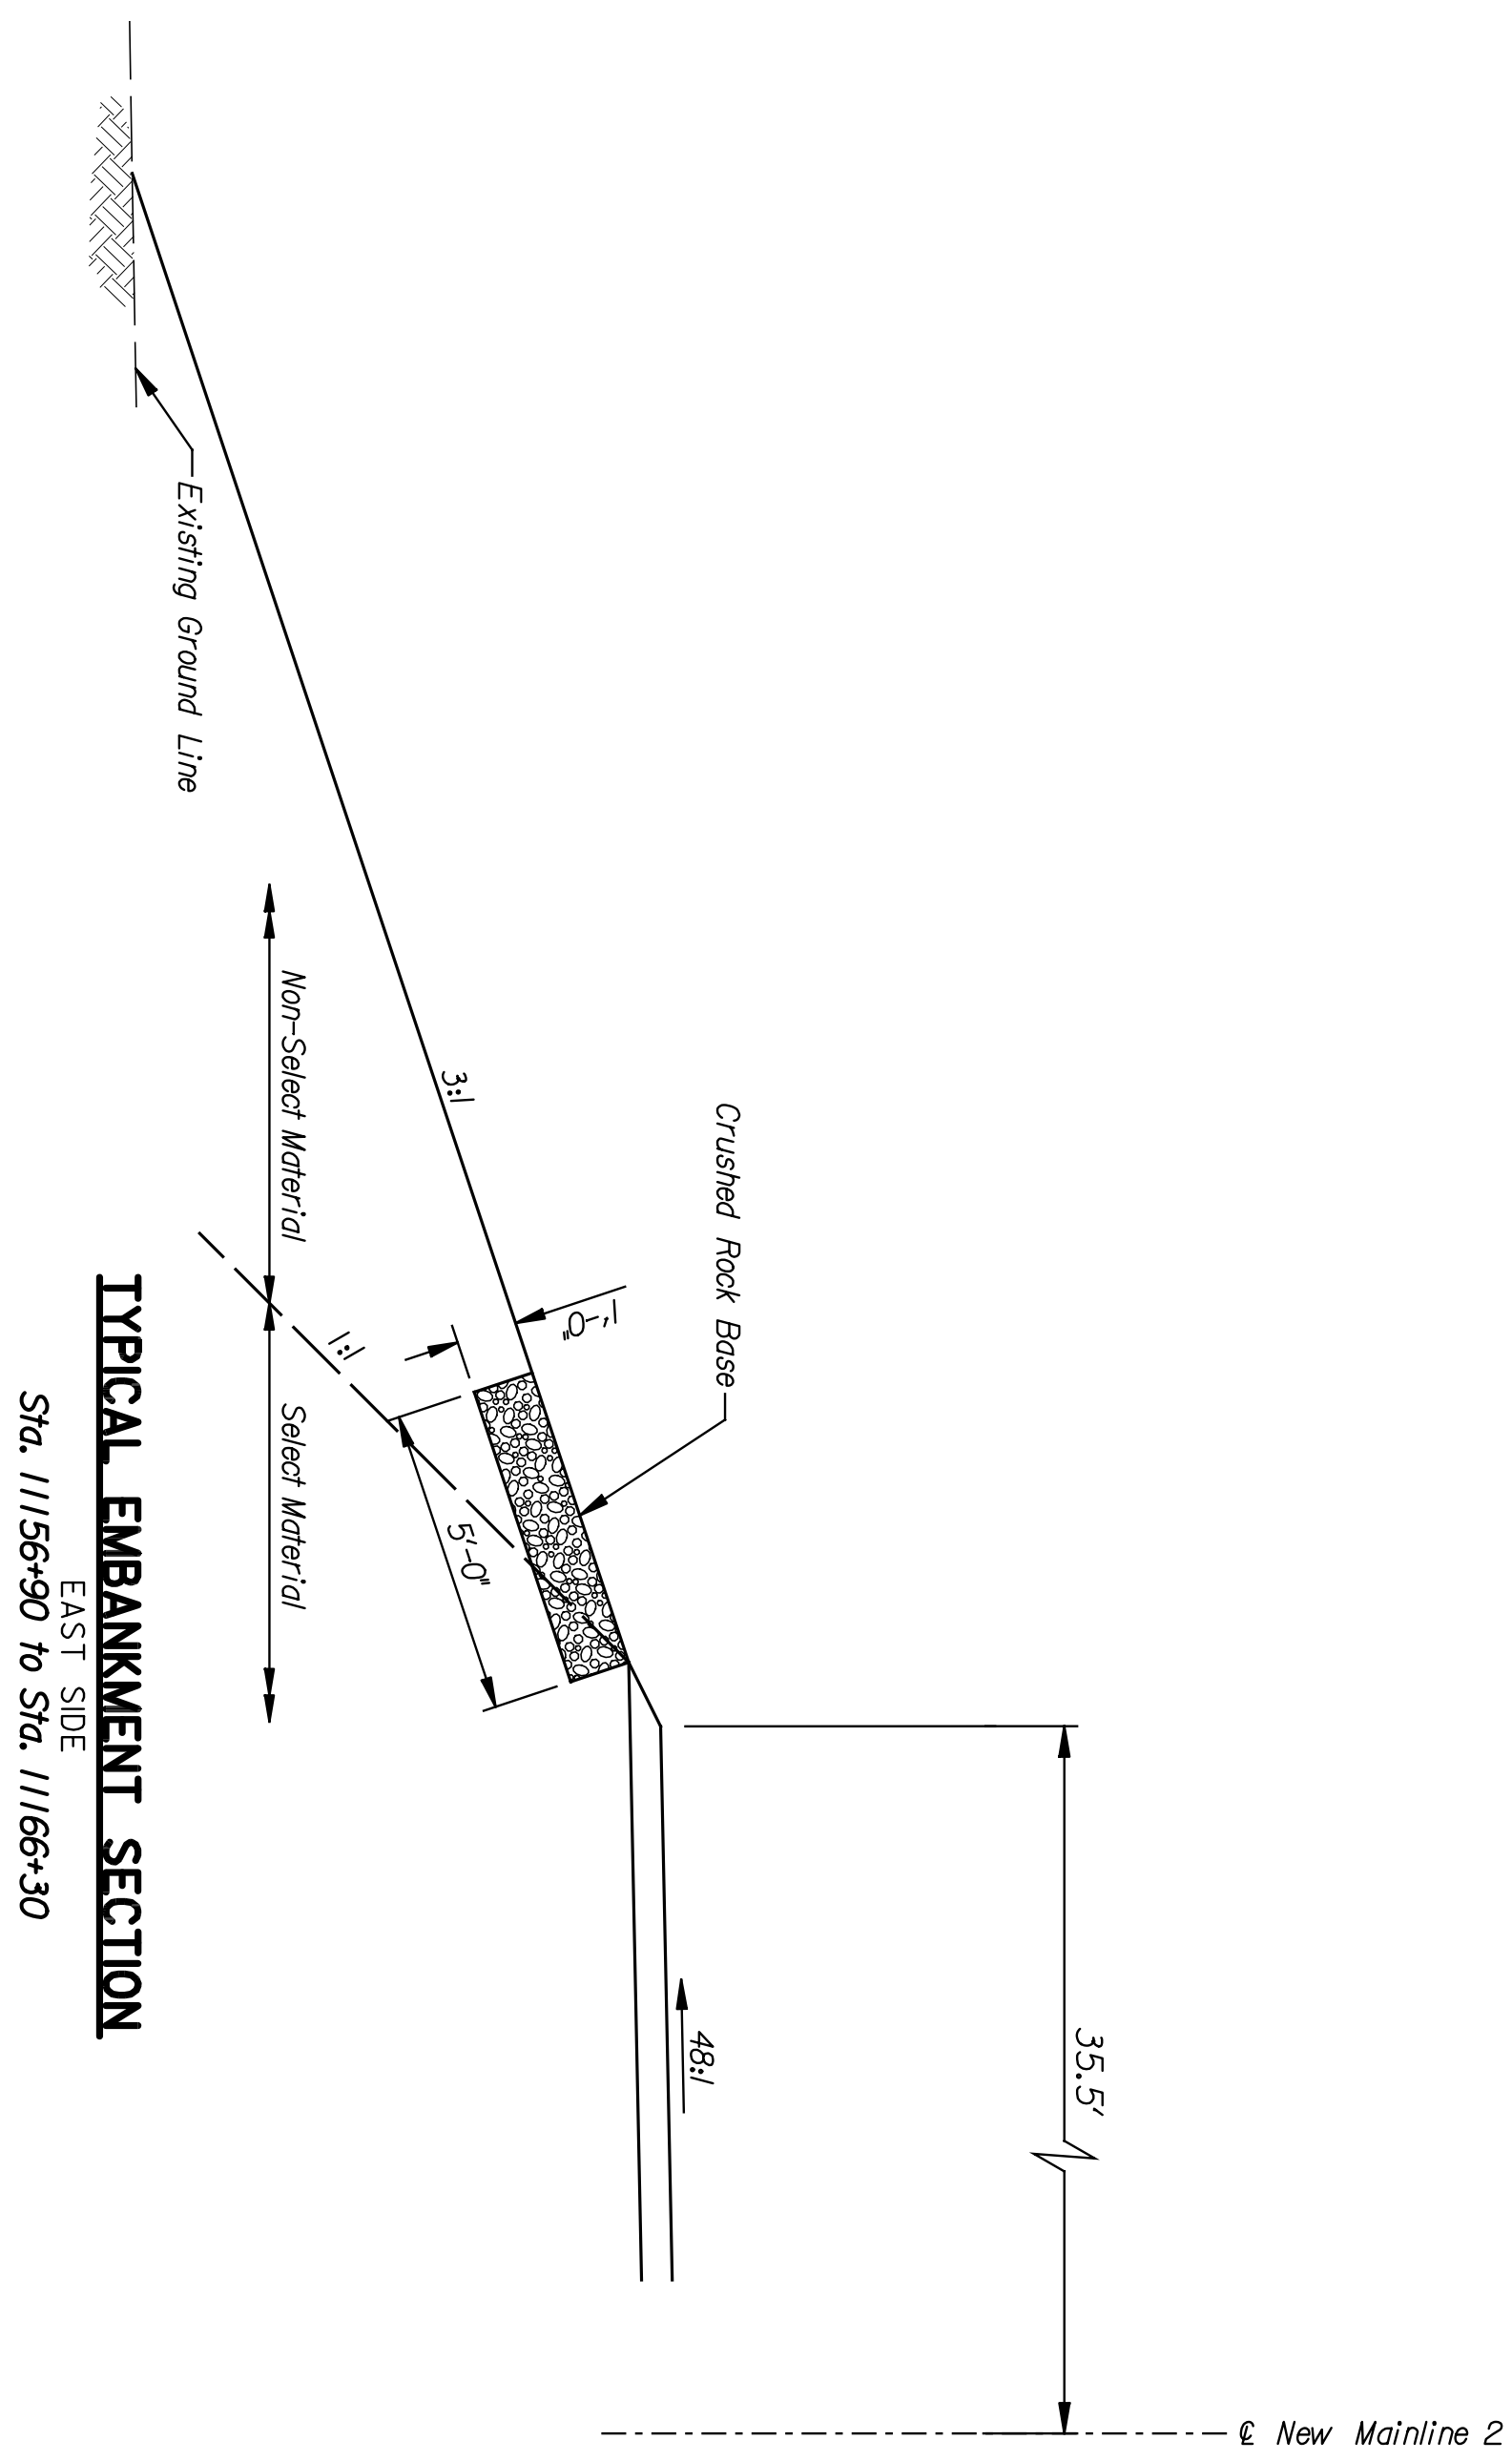

**TYPICAL EMBANKMENT SECTION**  
 EAST SIDE  
 Sta. 11156+90 to Sta. 11166+30

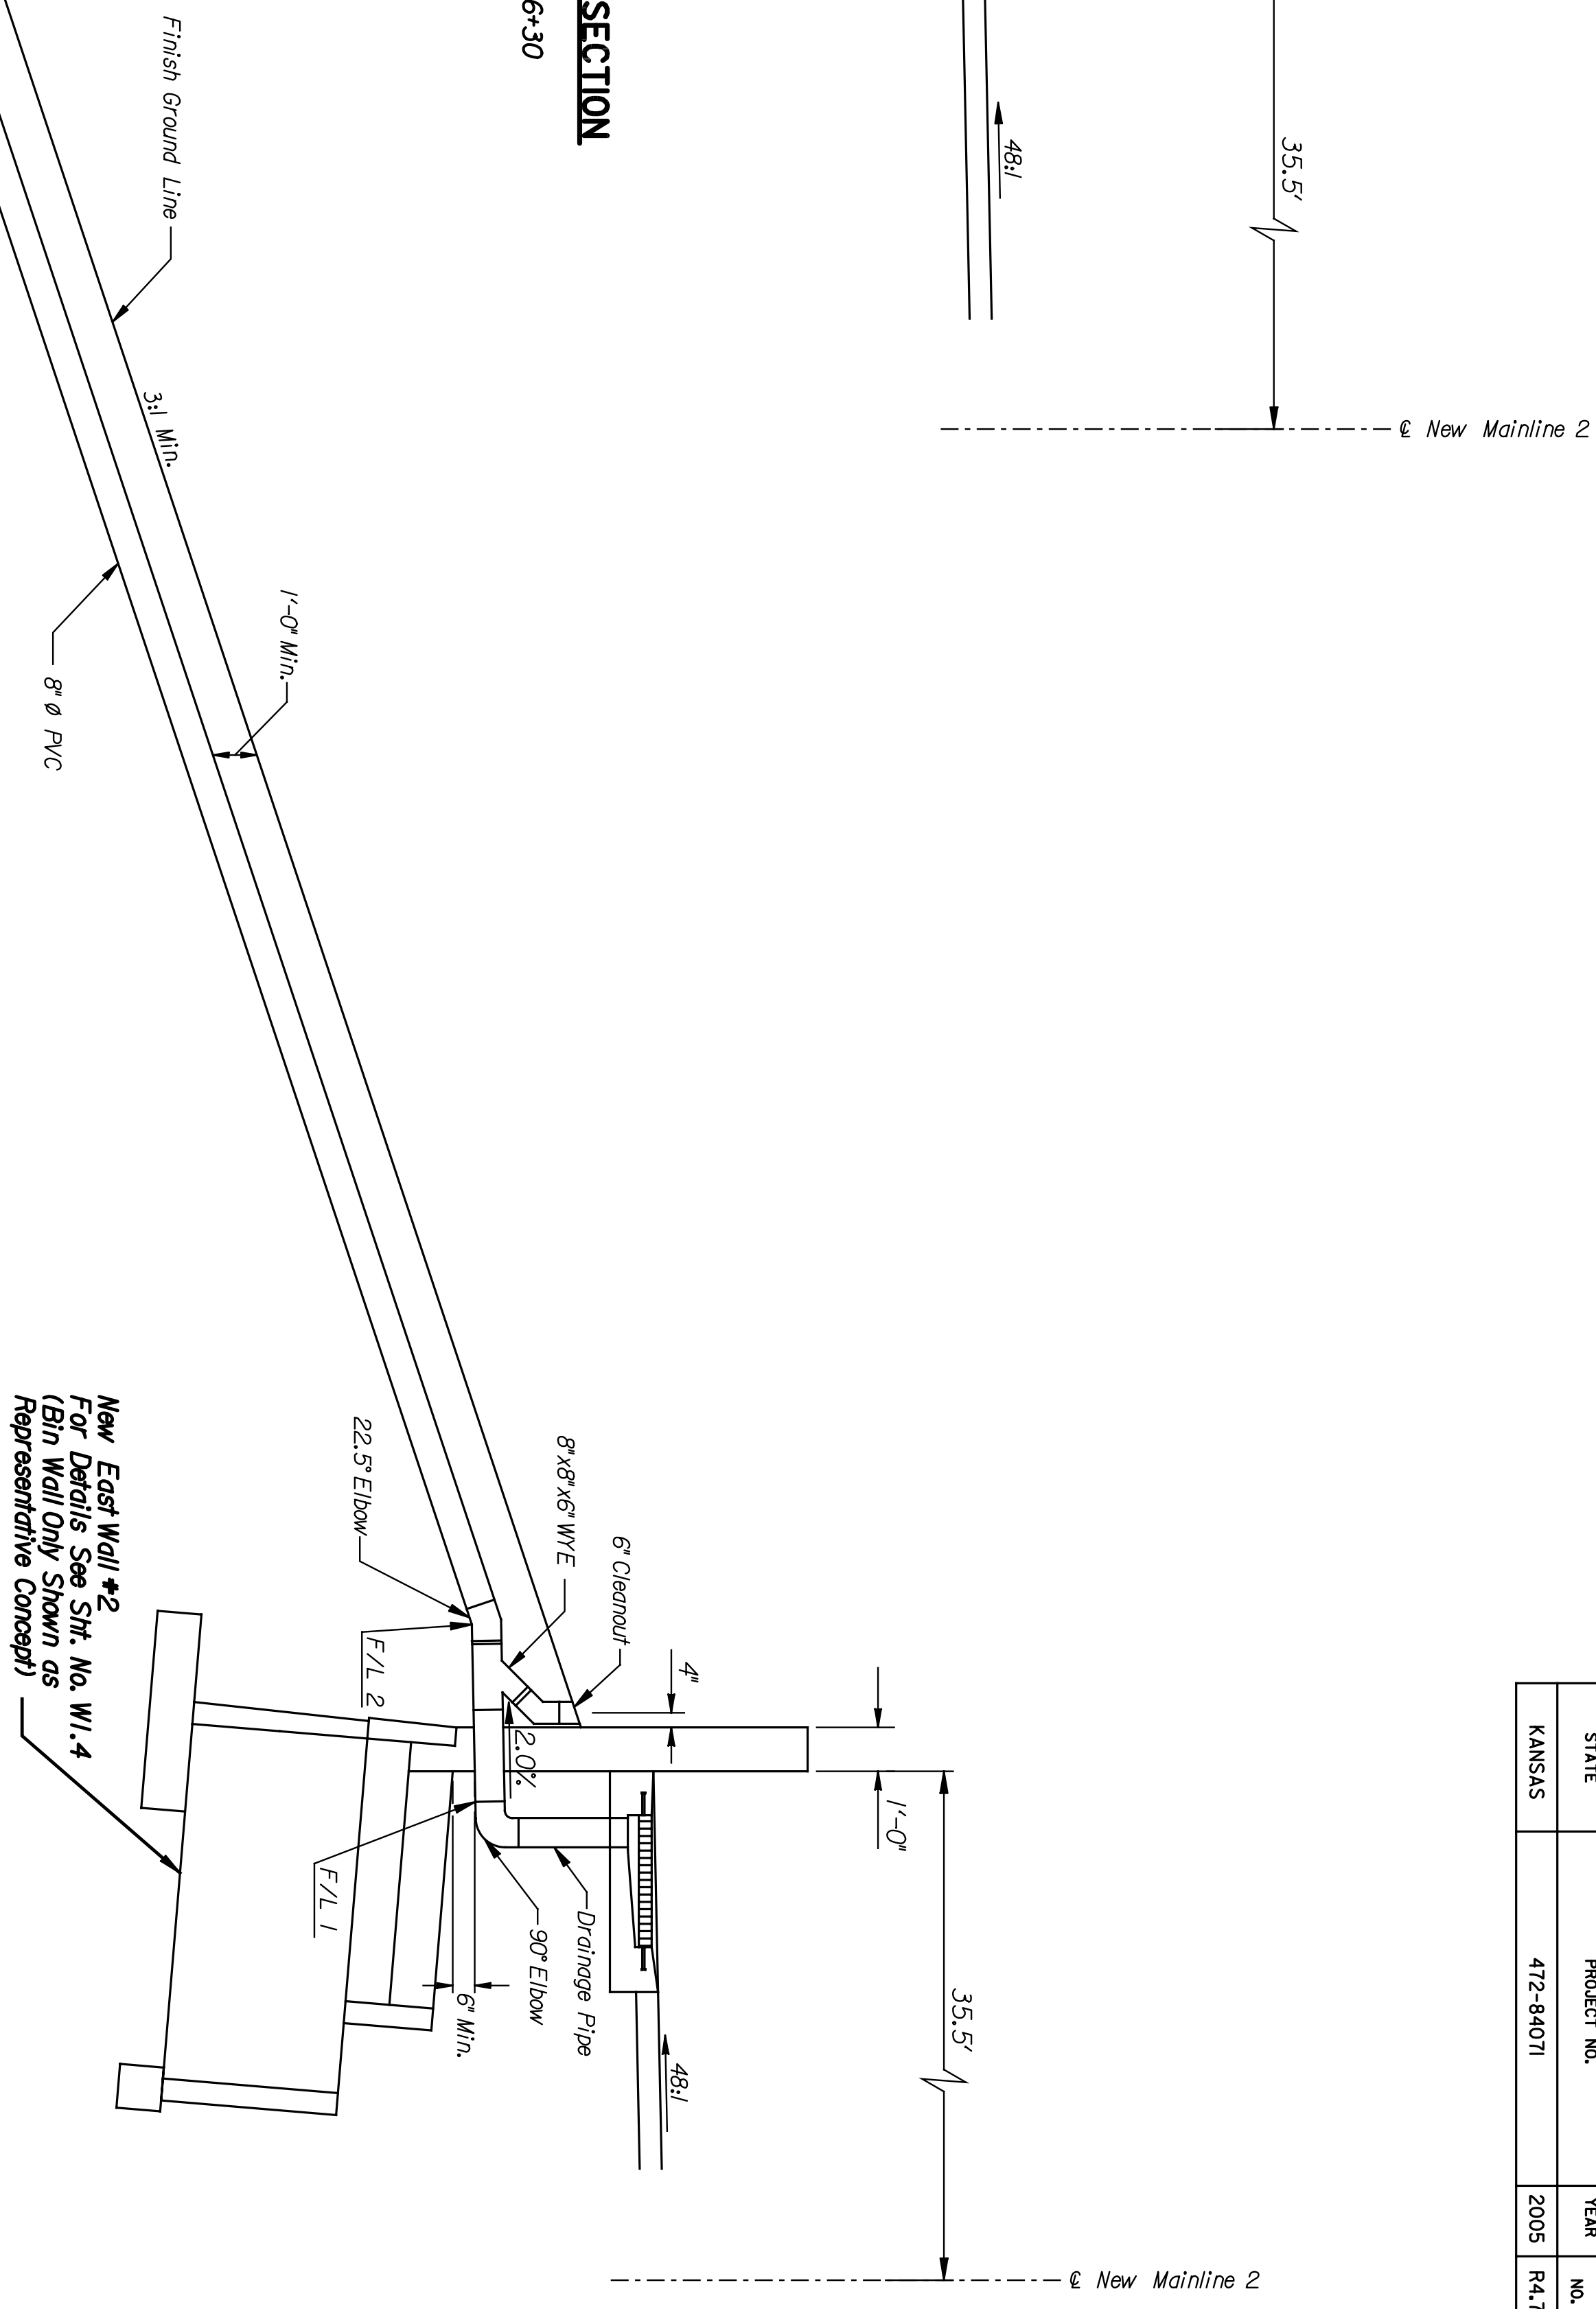

**New East Wall #2**  
 For Details See Sh. No. W1.4  
 (Bin Wall Only Shown as Representative Concept)

DECK DRAIN PIPING TABLE							
STATION	LOCATION	OFFSET	SIDE	F/L 1	F/L 2	F/L 3	F/L 4
11156+85	Mainline 2	34.1'	Lt.	1319.01	1318.93	1301.96	1301.89
11166+35	Mainline 2	34.1'	Lt.	1319.67	1319.59	1302.17	1302.10

REVISIONS			
NO.	DATE	BY	APP'D.

SHEET NO.	OF	SCALE	APP'D.
DESIGNED	REP	DETAILED	JDS
DRAWN	CHK	REP	CHK

CITY OF WICHITA			
WICHITA CENTRAL CORRIDOR			
PHASE 4 - TRACK WORK			
TYPICAL SECTION			
DESIGNED	REP	DETAILED	JDS
DRAWN	CHK	REP	CHK

STATE	PROJECT NO.	YEAR	SHEET NO.	TOTAL SHEETS
KANSAS	472-84071	2005	R4.7	