
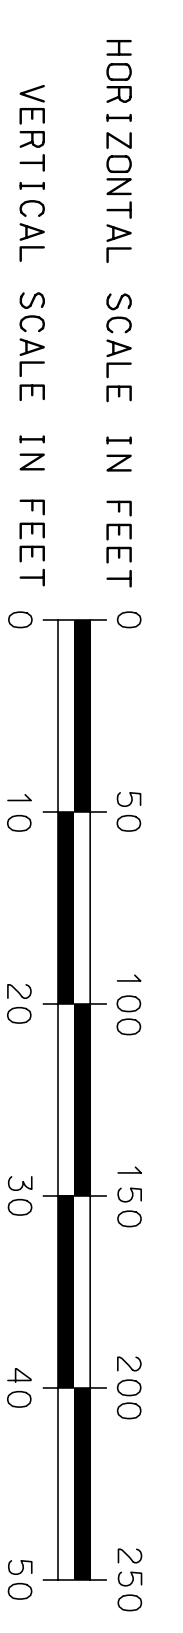
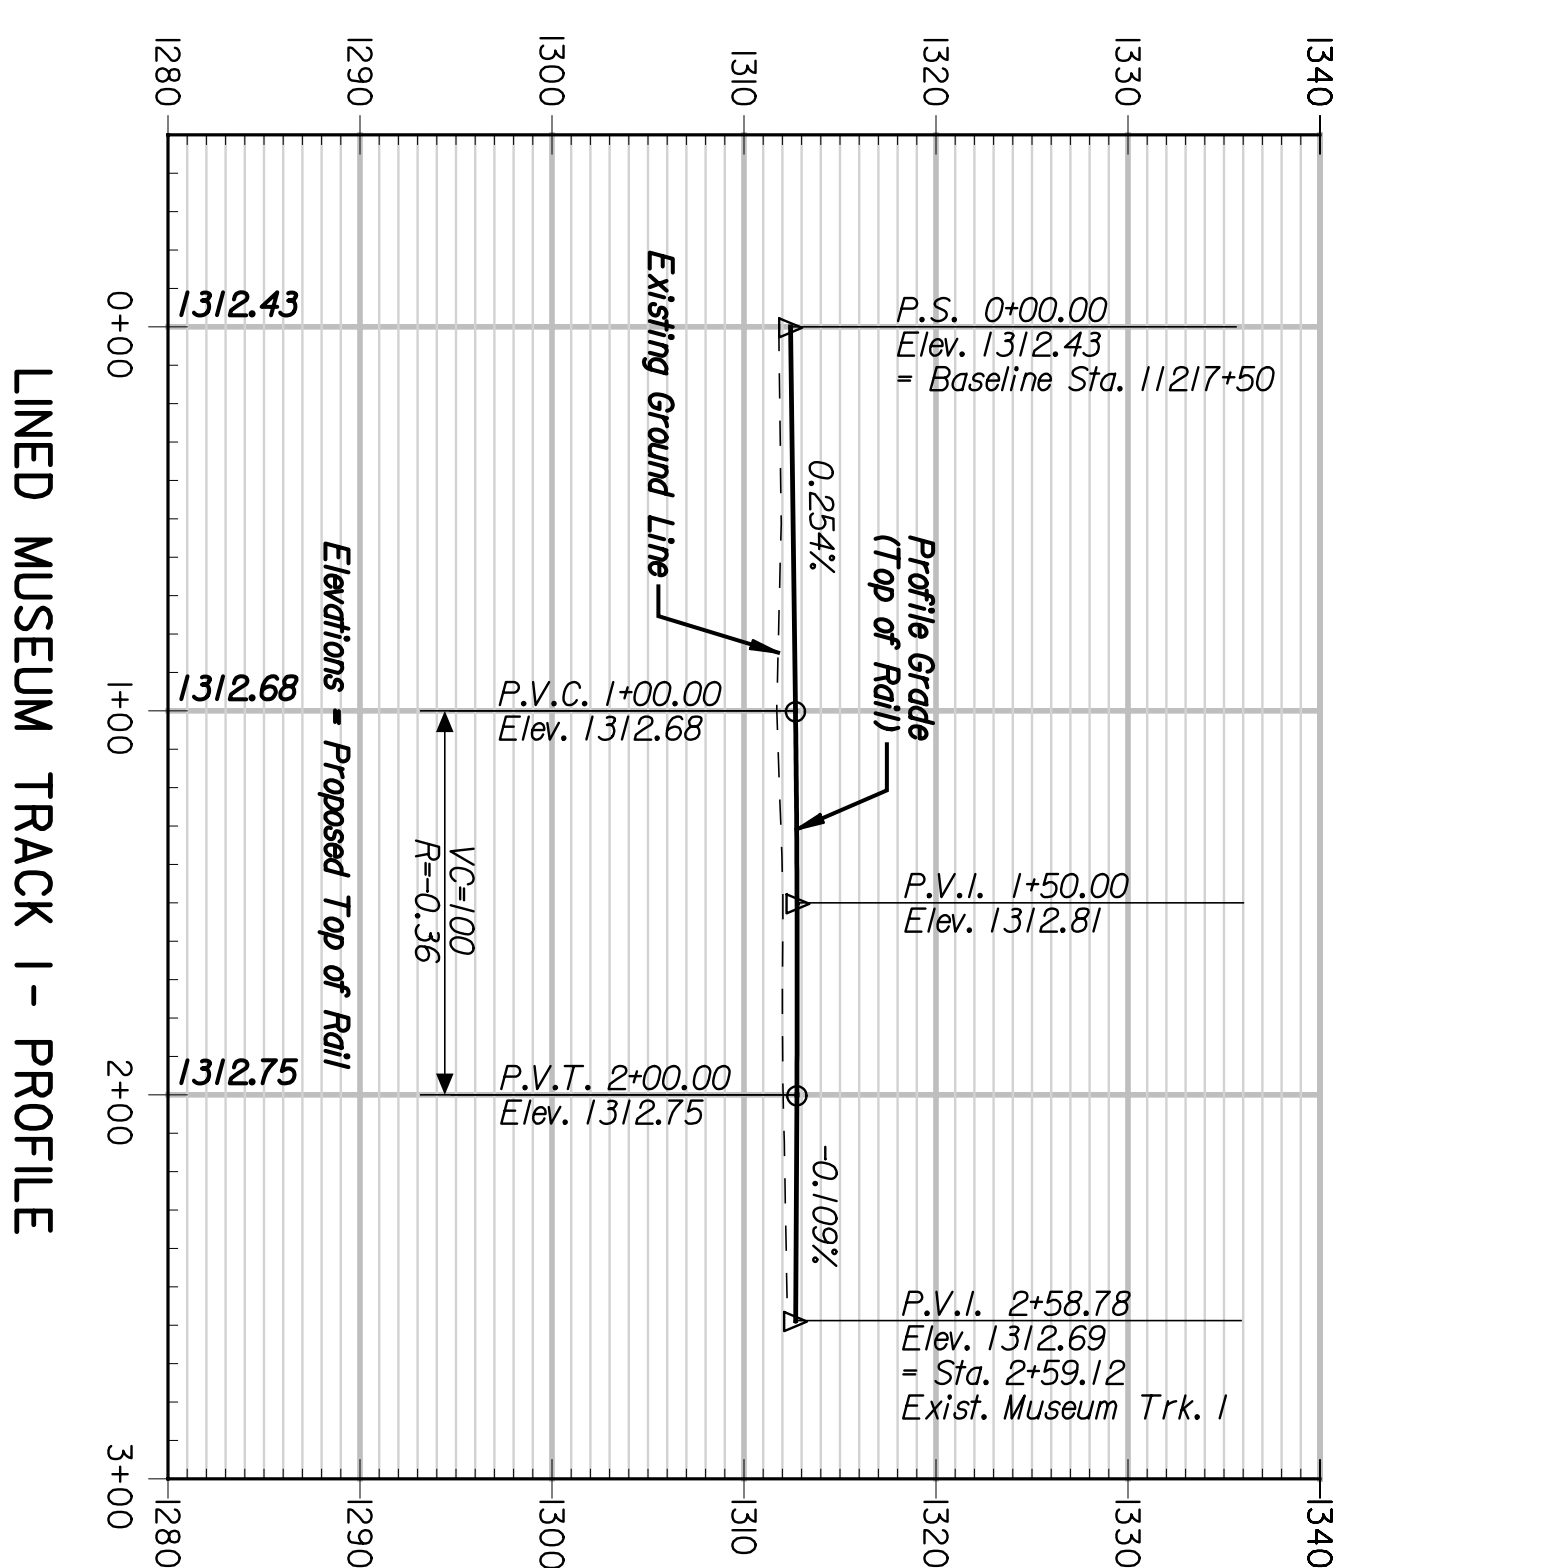
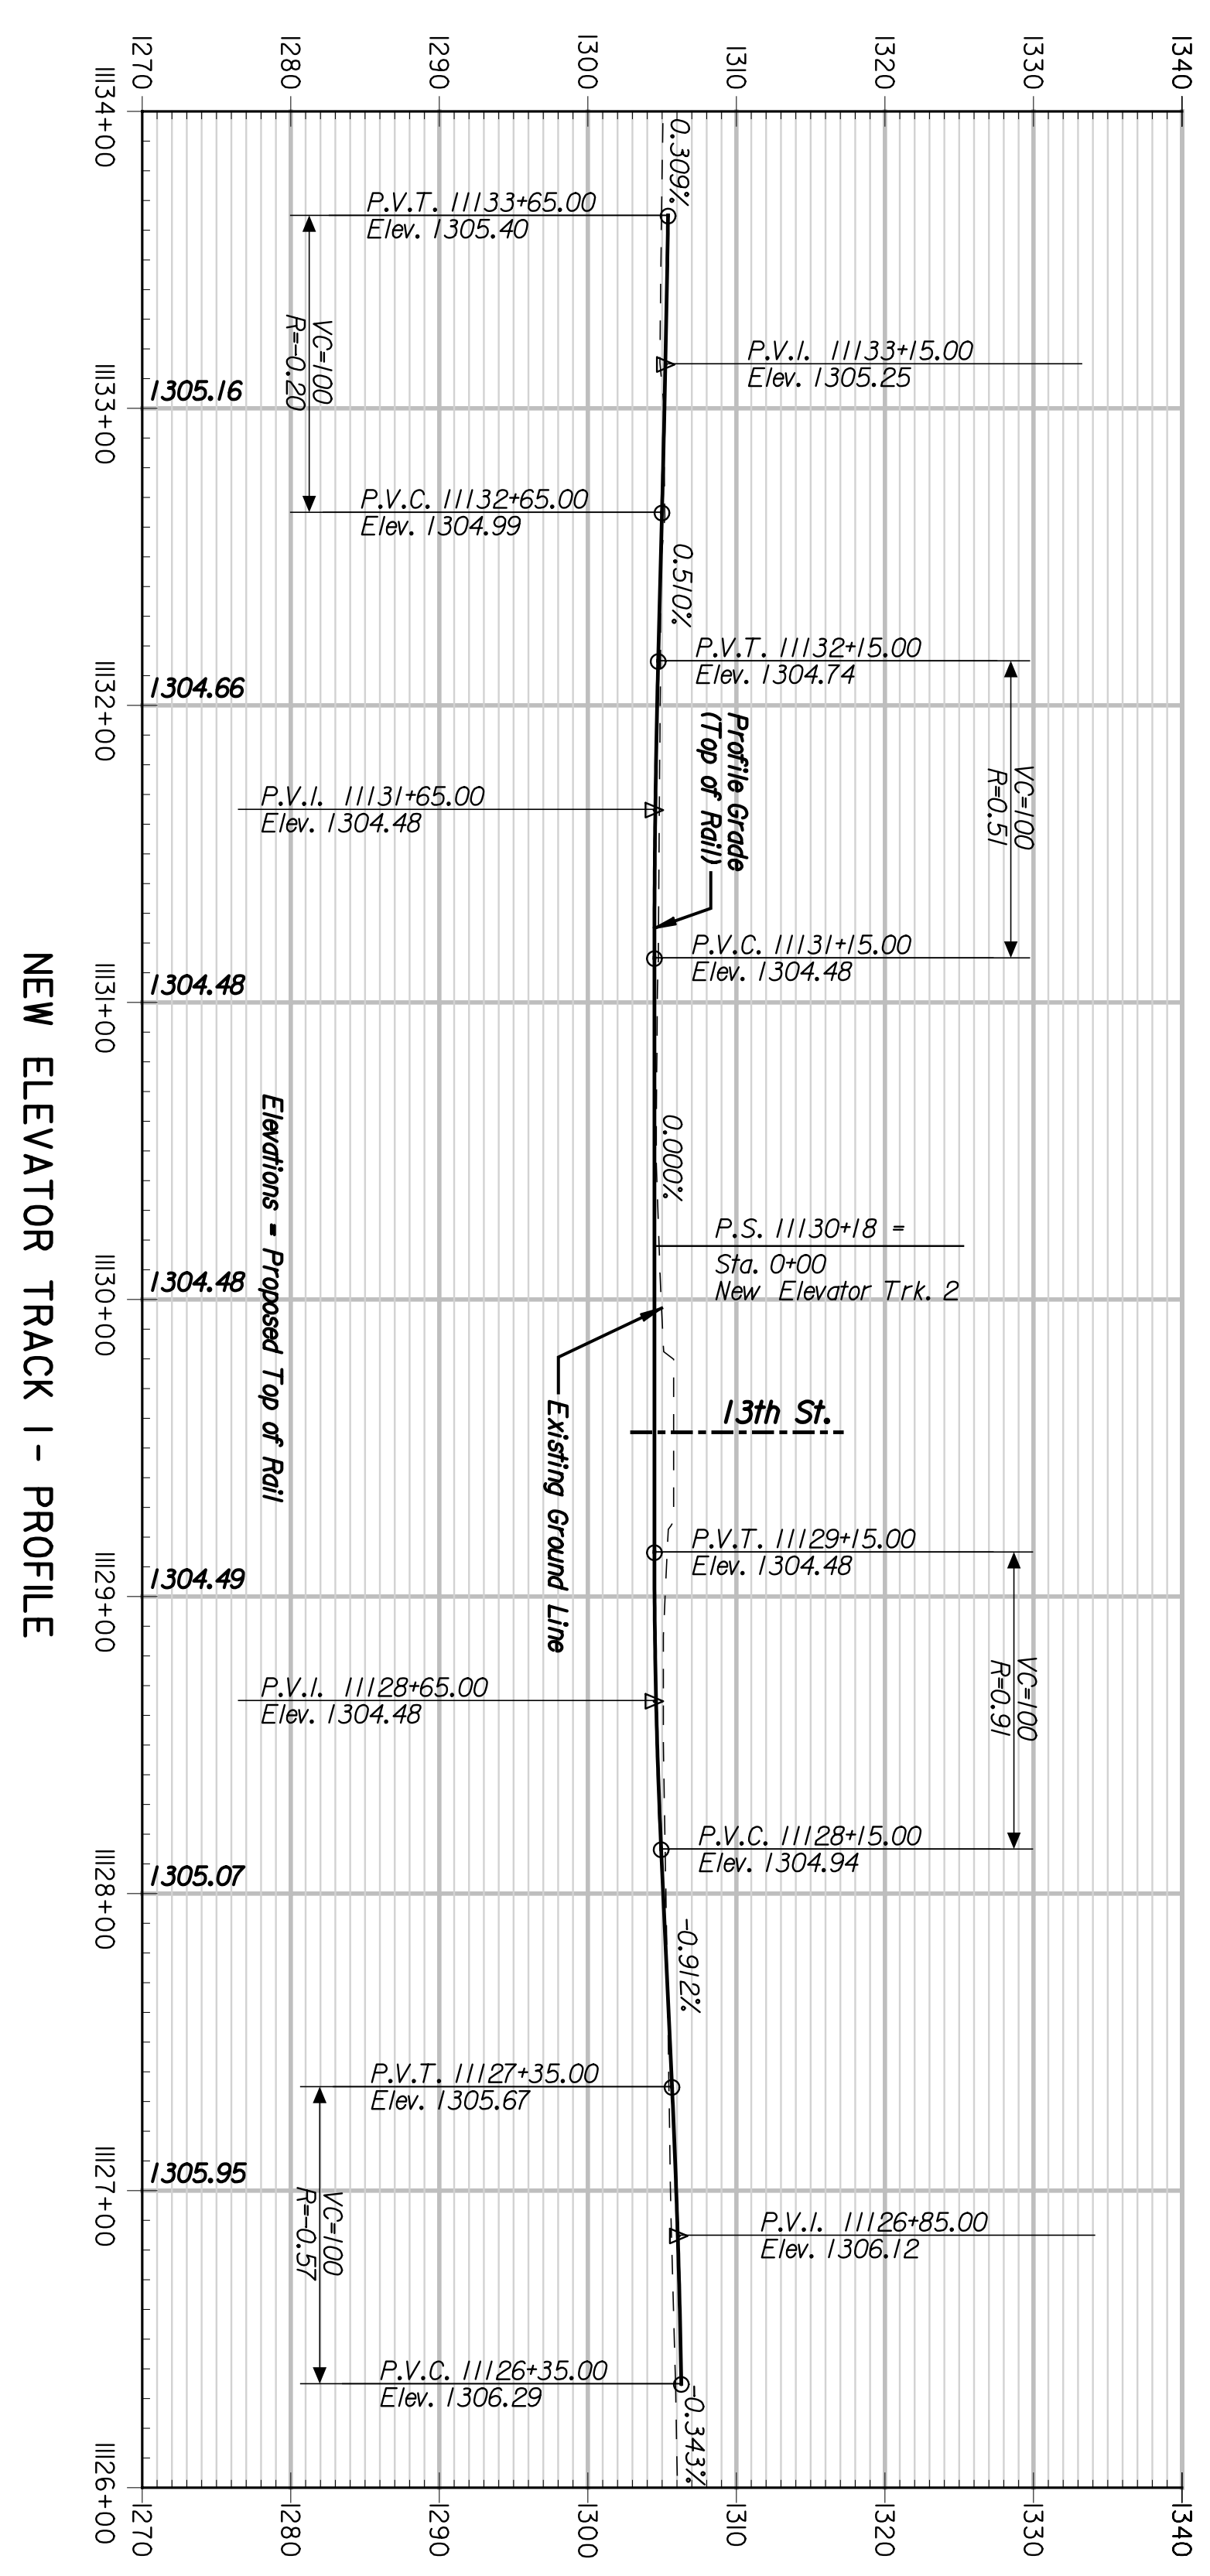


BY	DATE

ENTR
 ARCHITECTS ENGINEERS PLANNERS

This sheet designed by:

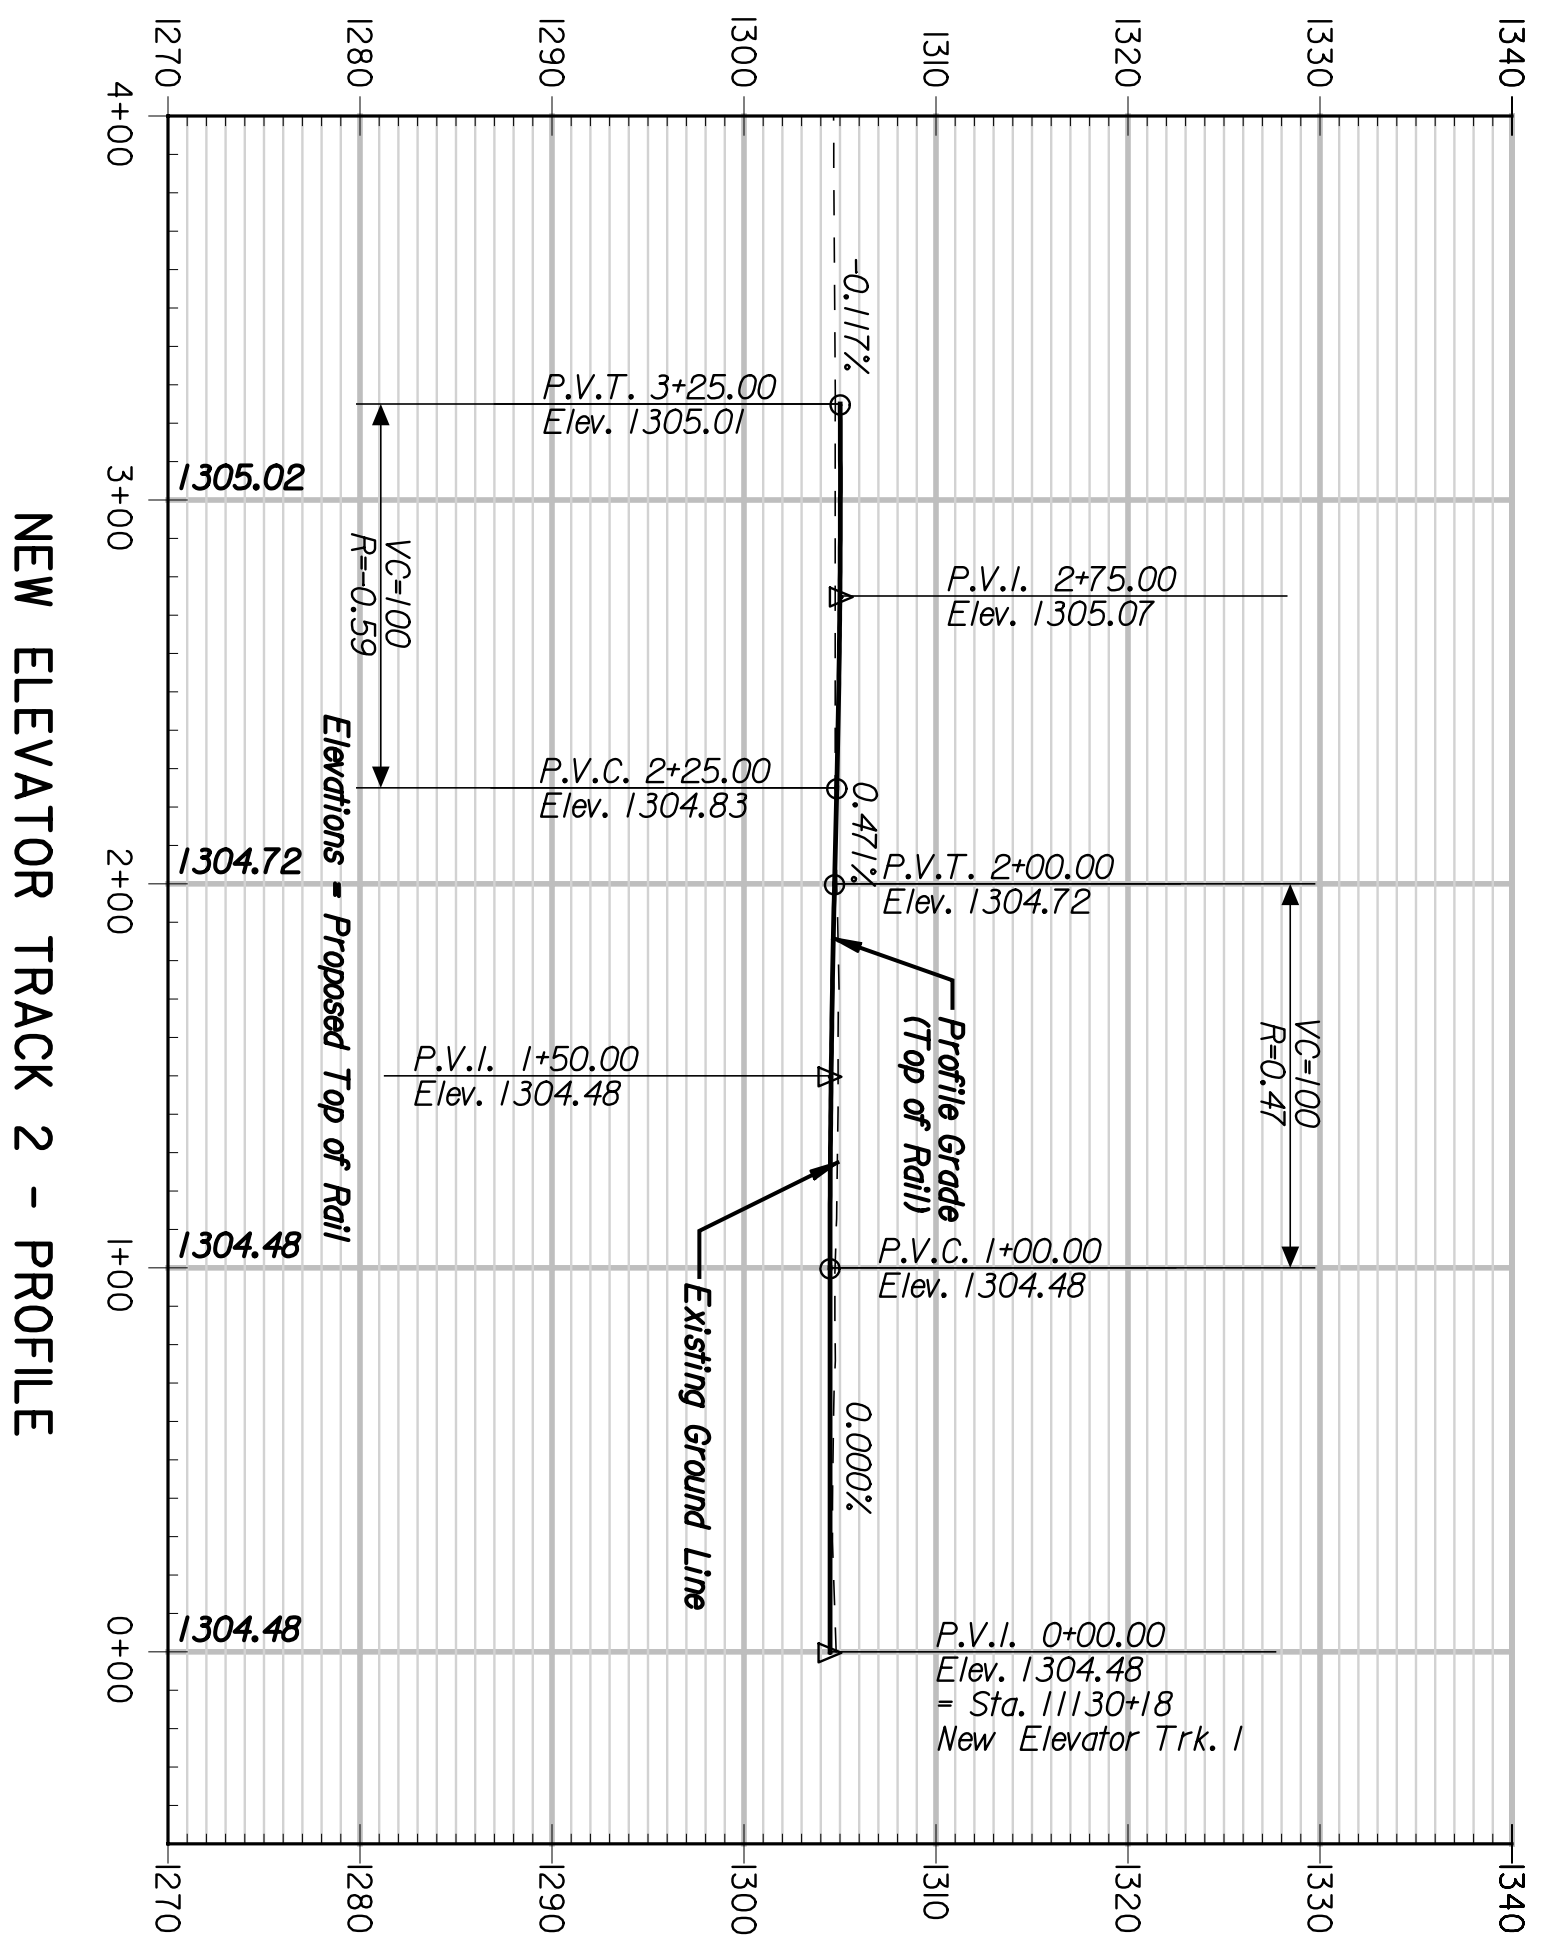

STATE	PROJECT NO.	YEAR	SHEET NO.	TOTAL SHEETS
KANSAS	472-84071	2005	RA17	

REVISIONS		BY	APP'D.
NO.	DATE		
1			
2			
3			

CITY OF WICHITA
WICHITA CENTRAL CORRIDOR
PHASE 4 - TRACK WORK
NEW ELEVATOR TRACK
PROFILES

SHEET NO.	OF	SCALE	DESIGNED	CHK.	DATE	APP'D.	QUANTITIES	TRACED
			JDS					
			RSB					