



BY	DATE

Plotted on: Tuesday, January 04, 2005 8:26:08 AM  
 JOrcham Plot Queue: \\cbsw100\KC029049-PS  
 Plot Scale: 1:000000:d1.000000 Pen Table: m:\Jobs\29049\TechProd\Railroad\plots\fullsize.pen  
 Design Filename: m:\Jobs\29049\TechProd\Railroad\Drawings\Plan\_B\Details\UP\_Type\_A\_Culvert+2.dgn


FILE NAME: p:\ustation\dgn\std\headwall1.std

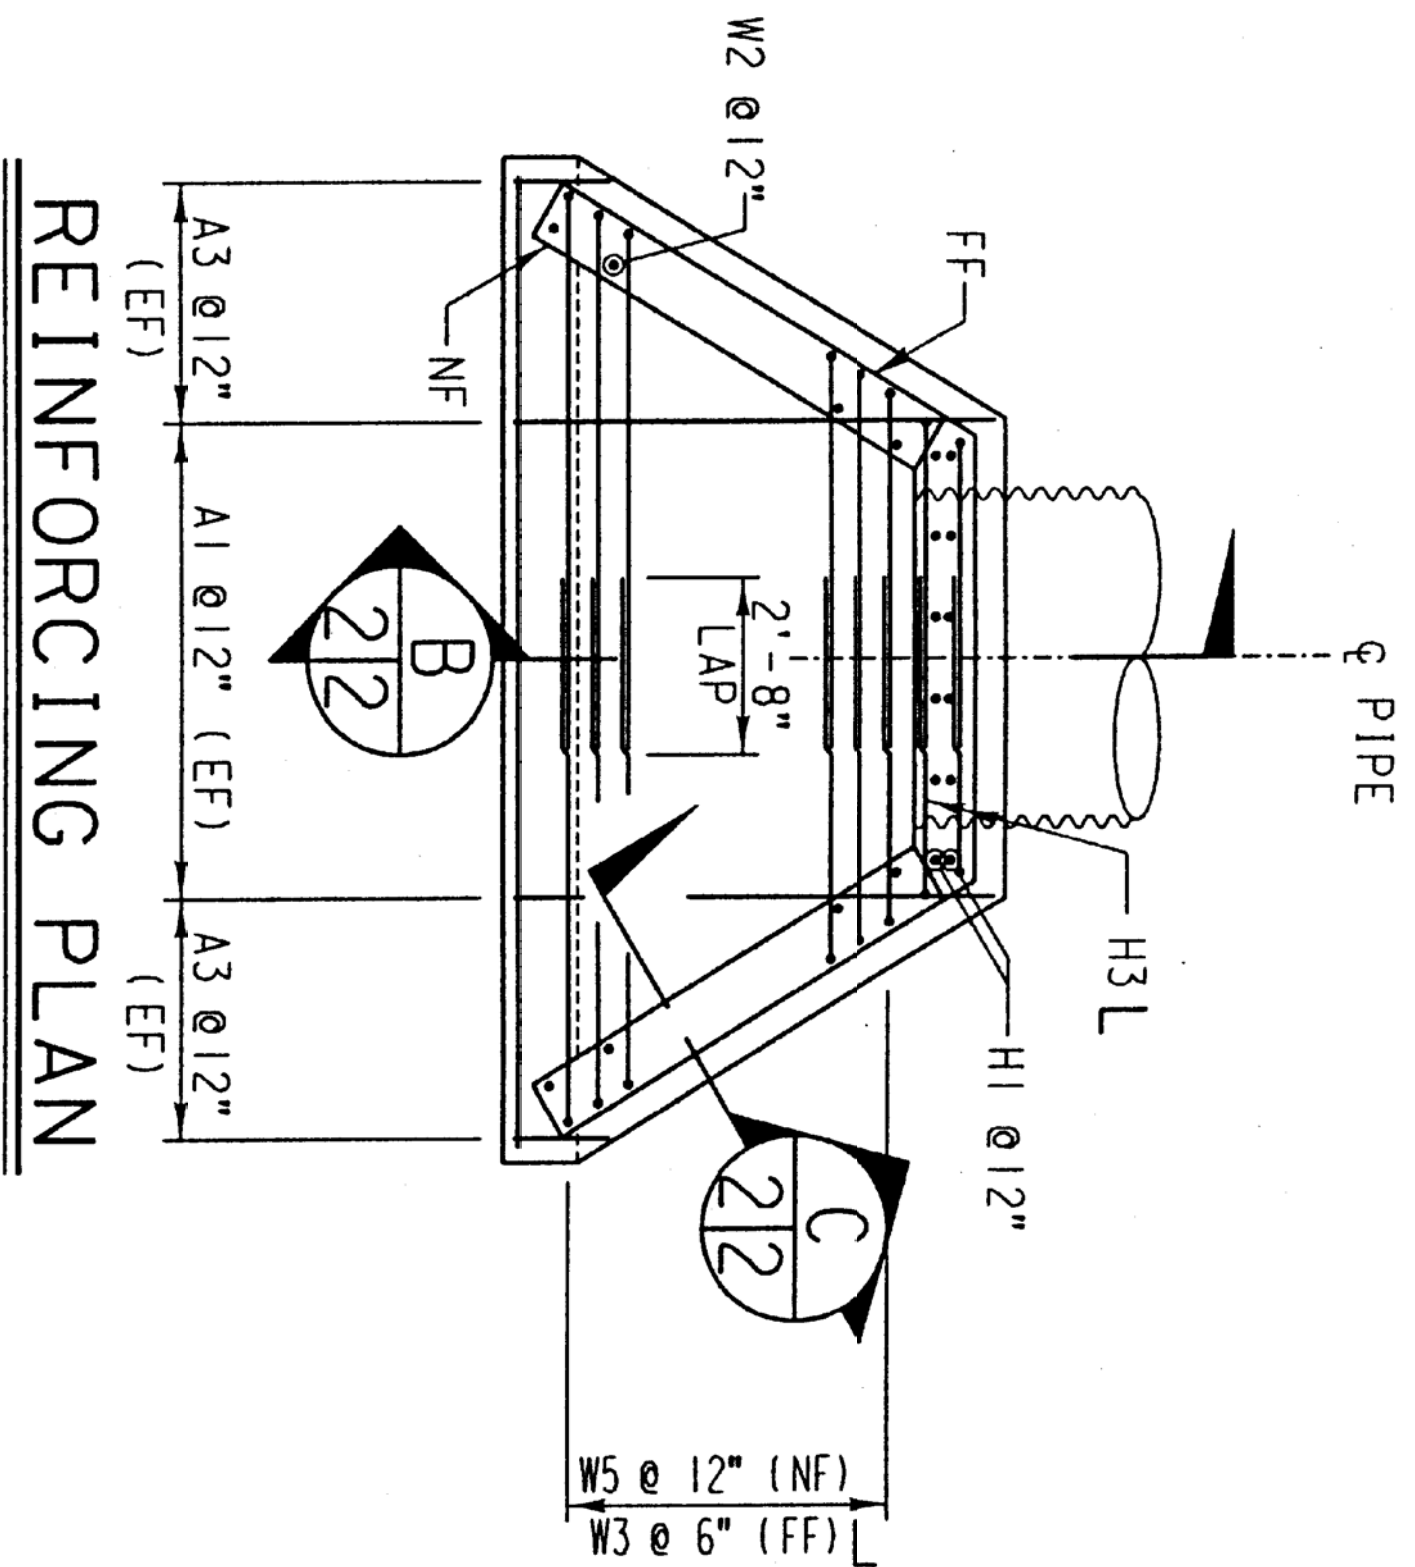


REINFORCING PLAN

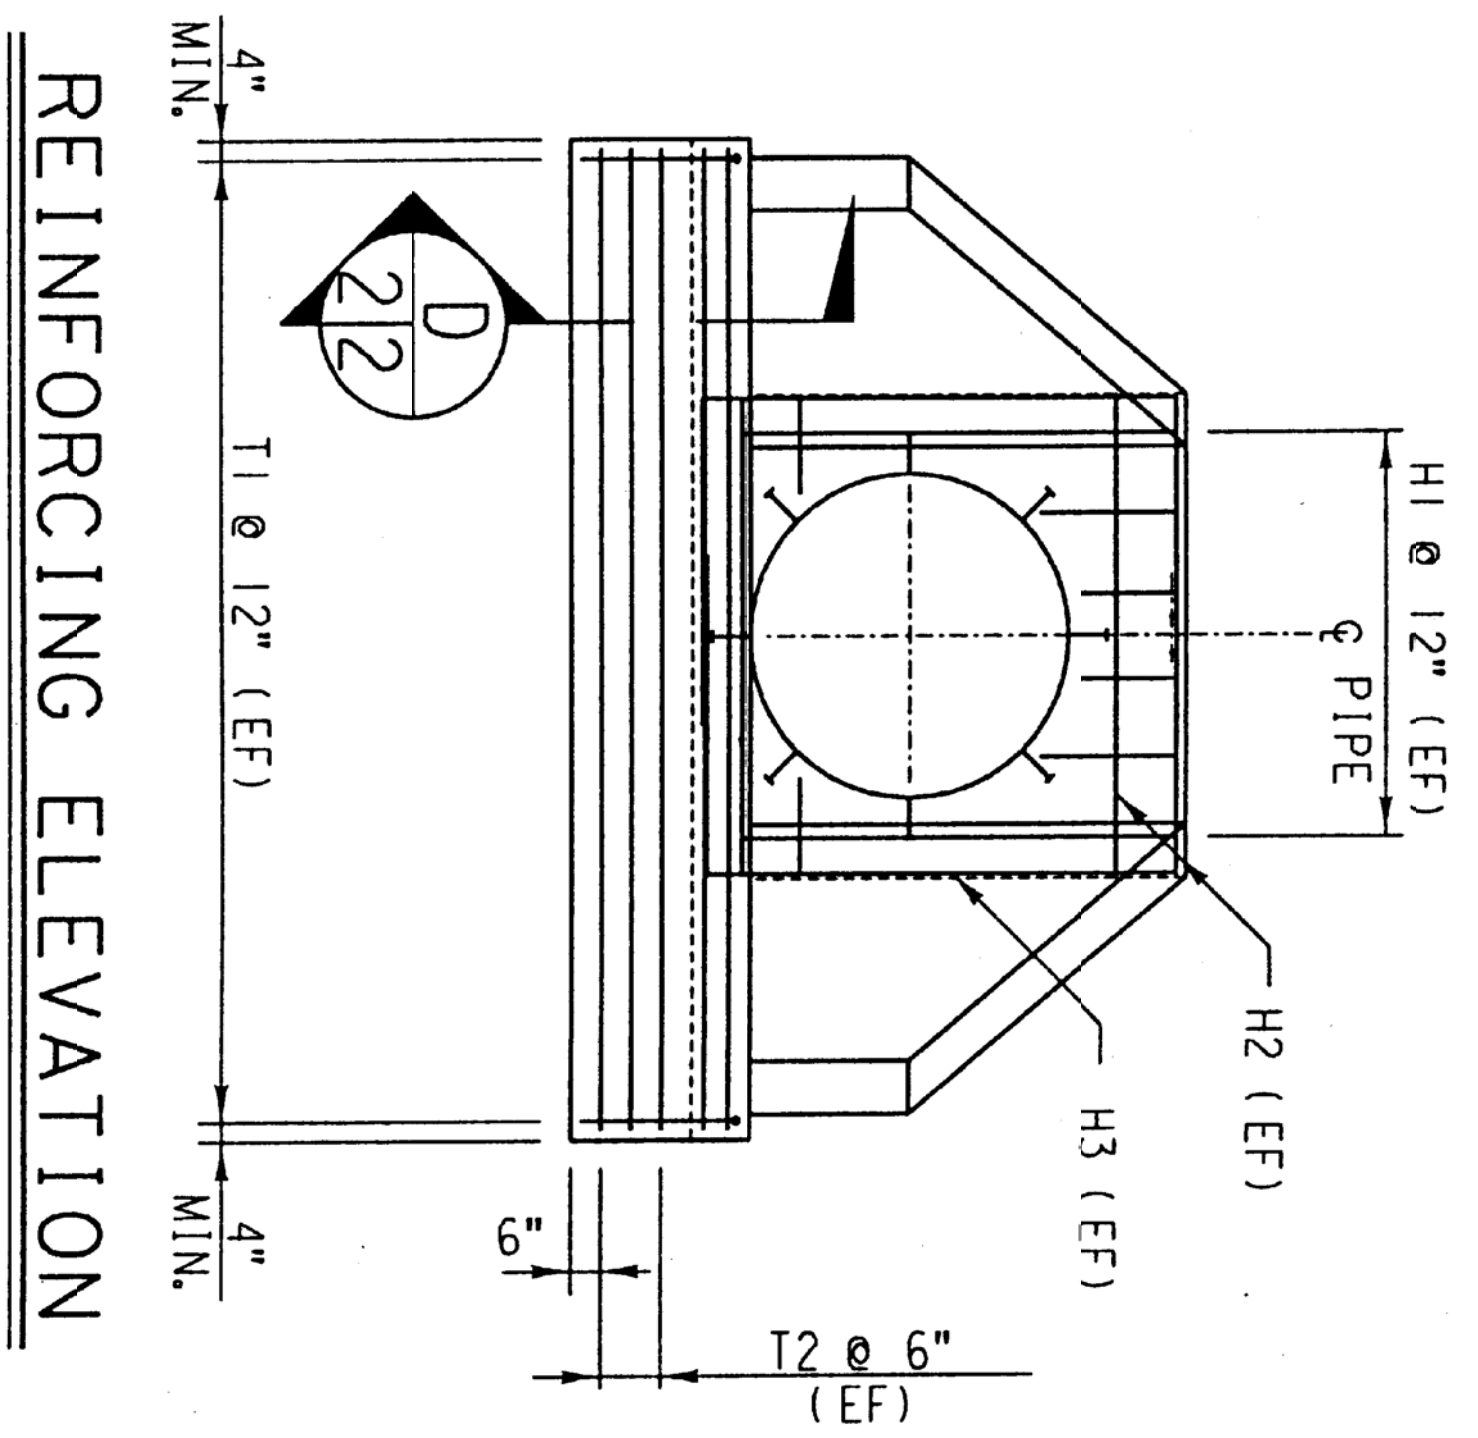


REINFORCING ELEVATION

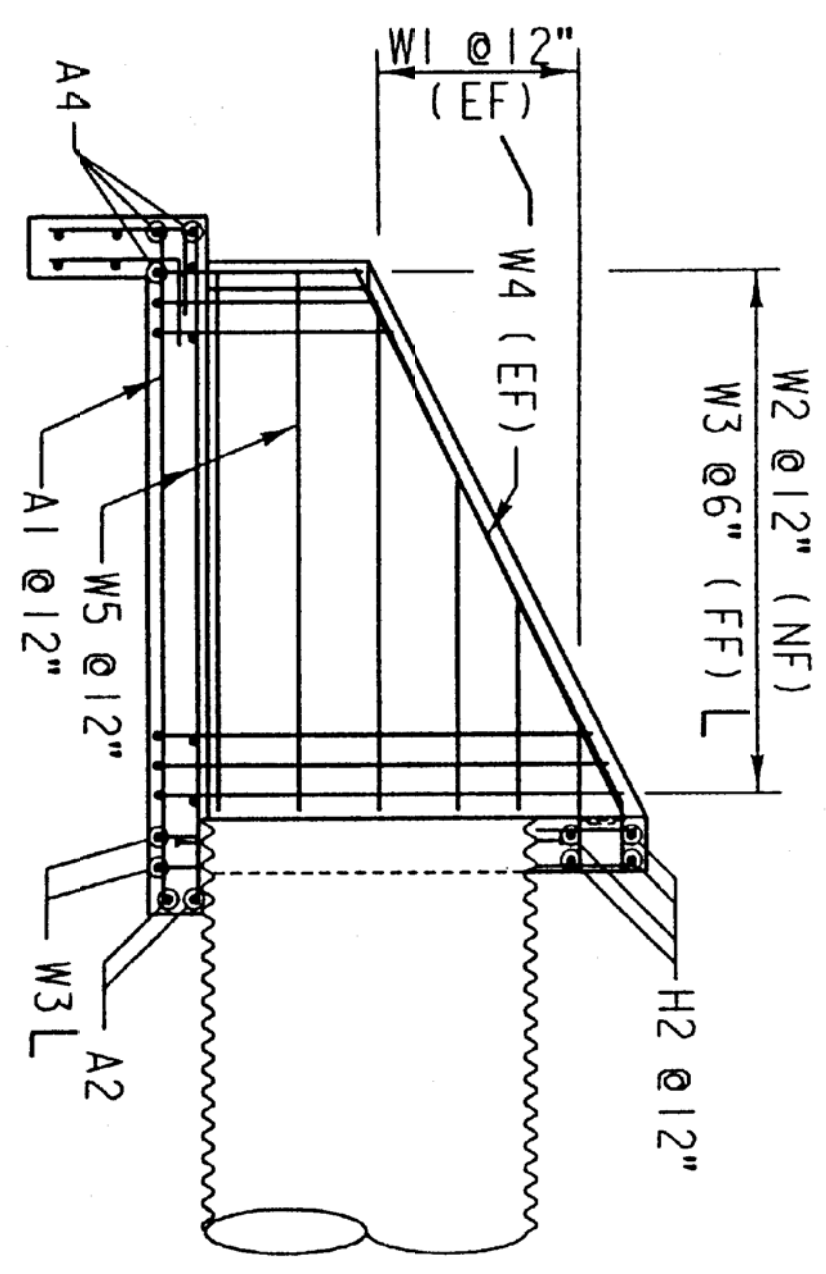

SECTION B

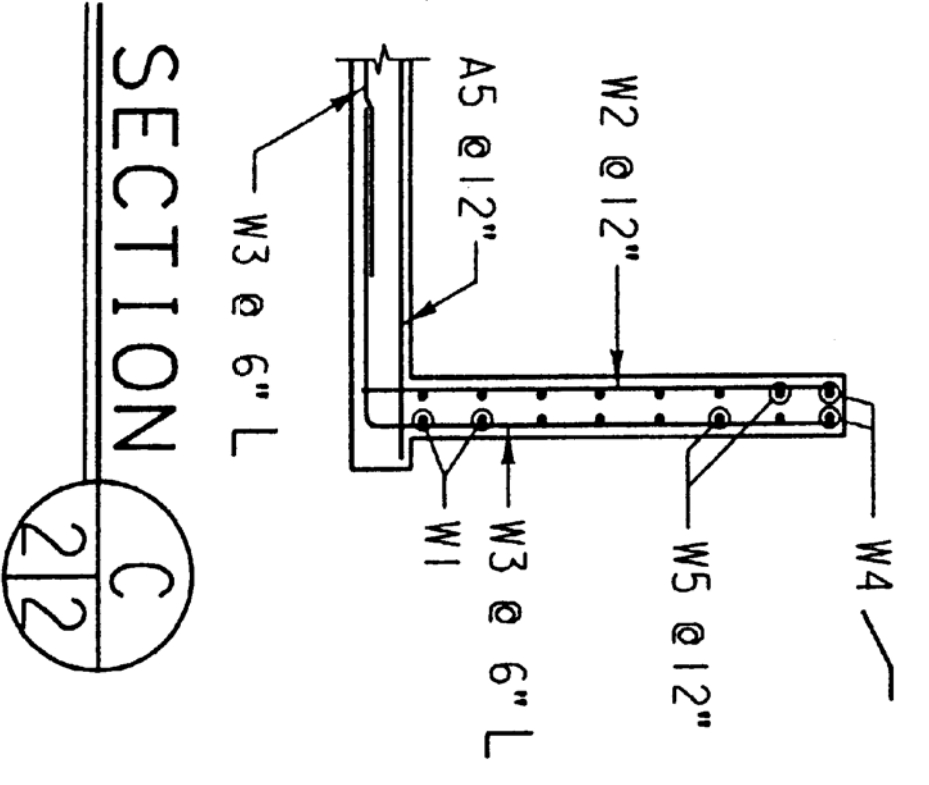

SECTION C

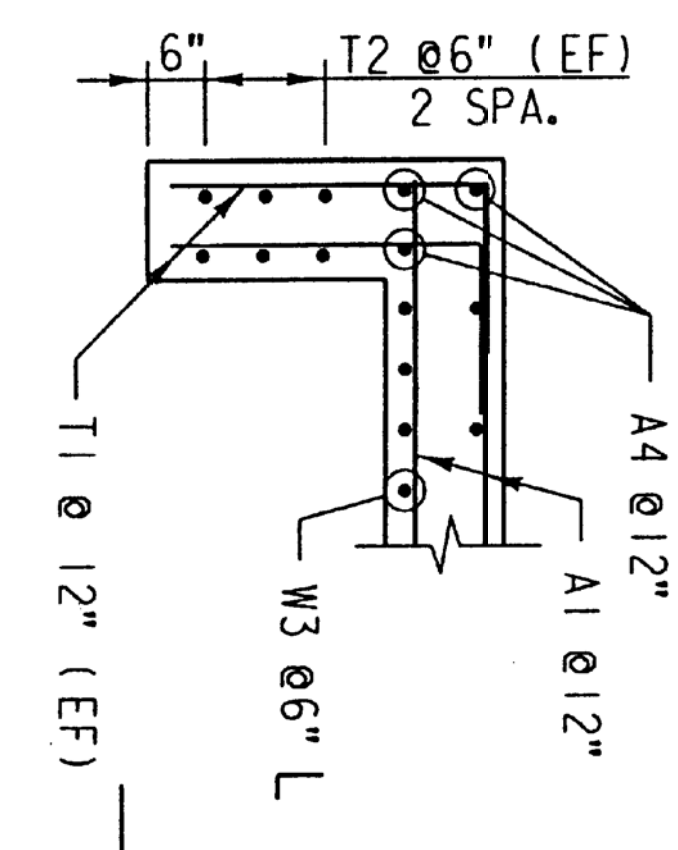

SECTION D

NOTES:  
 EF = EACH FACE  
 FF = FAR FACE  
 NF = NEAR FACE

WORK ORDER:	UP ENGINEER:	DESIGN BY:	DRAWN BY:	SCALE:	C.E. NO. 114198
				NONE	SHEET 2 OF 3
 <b>UNION PACIFIC RAILROAD</b> OFFICE OF CHIEF ENGINEER DESIGN TYPE A CULVERT HEADWALL REINFORCING DETAILS					
NO.	DATE	REVISIONS			
1	10/ 6/00	GENERAL REVISIONS			
2	9/ 6/99	GENERAL REVISIONS			
3	2/ 5/96	DIMENSION CHANGE & DATE CASTING UPDATE			

SHEET NO.	OF	SCALE	APPD.	QUANTITIES	TRACED
DESIGNED		DETAILED		QUANT.	TRACED
DESIGN OK.		DETAIL OK.		QUANT.	TRACED OK.

**CITY OF WICHITA**  
**WICHITA CENTRAL CORRIDOR**  
 UPRR STANDARD  
 TYPE A CULVERT HEADWALL  
 SHEET 2 OF 3

**ENTEB**  
 ARCHITECTS ENGINEERS PLANNERS

This sheet designed by:

STATE	PROJECT NO.	YEAR	SHEET NO.	TOTAL SHEETS
KANSAS	472-94071	2005	RSJ3	