
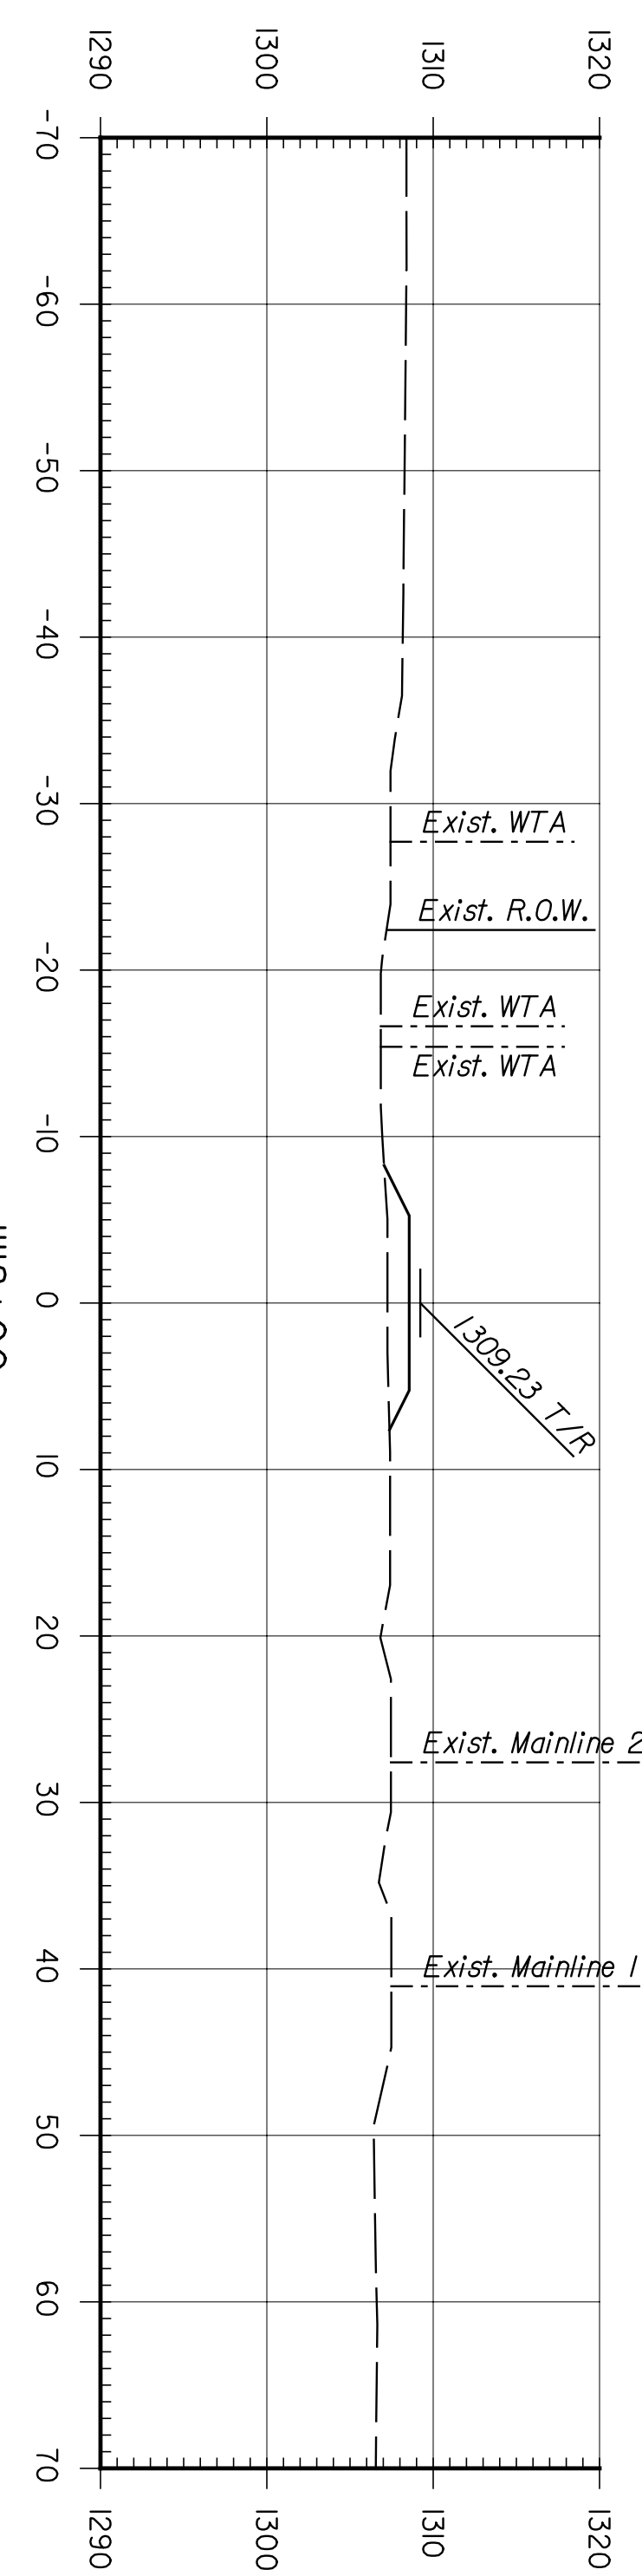
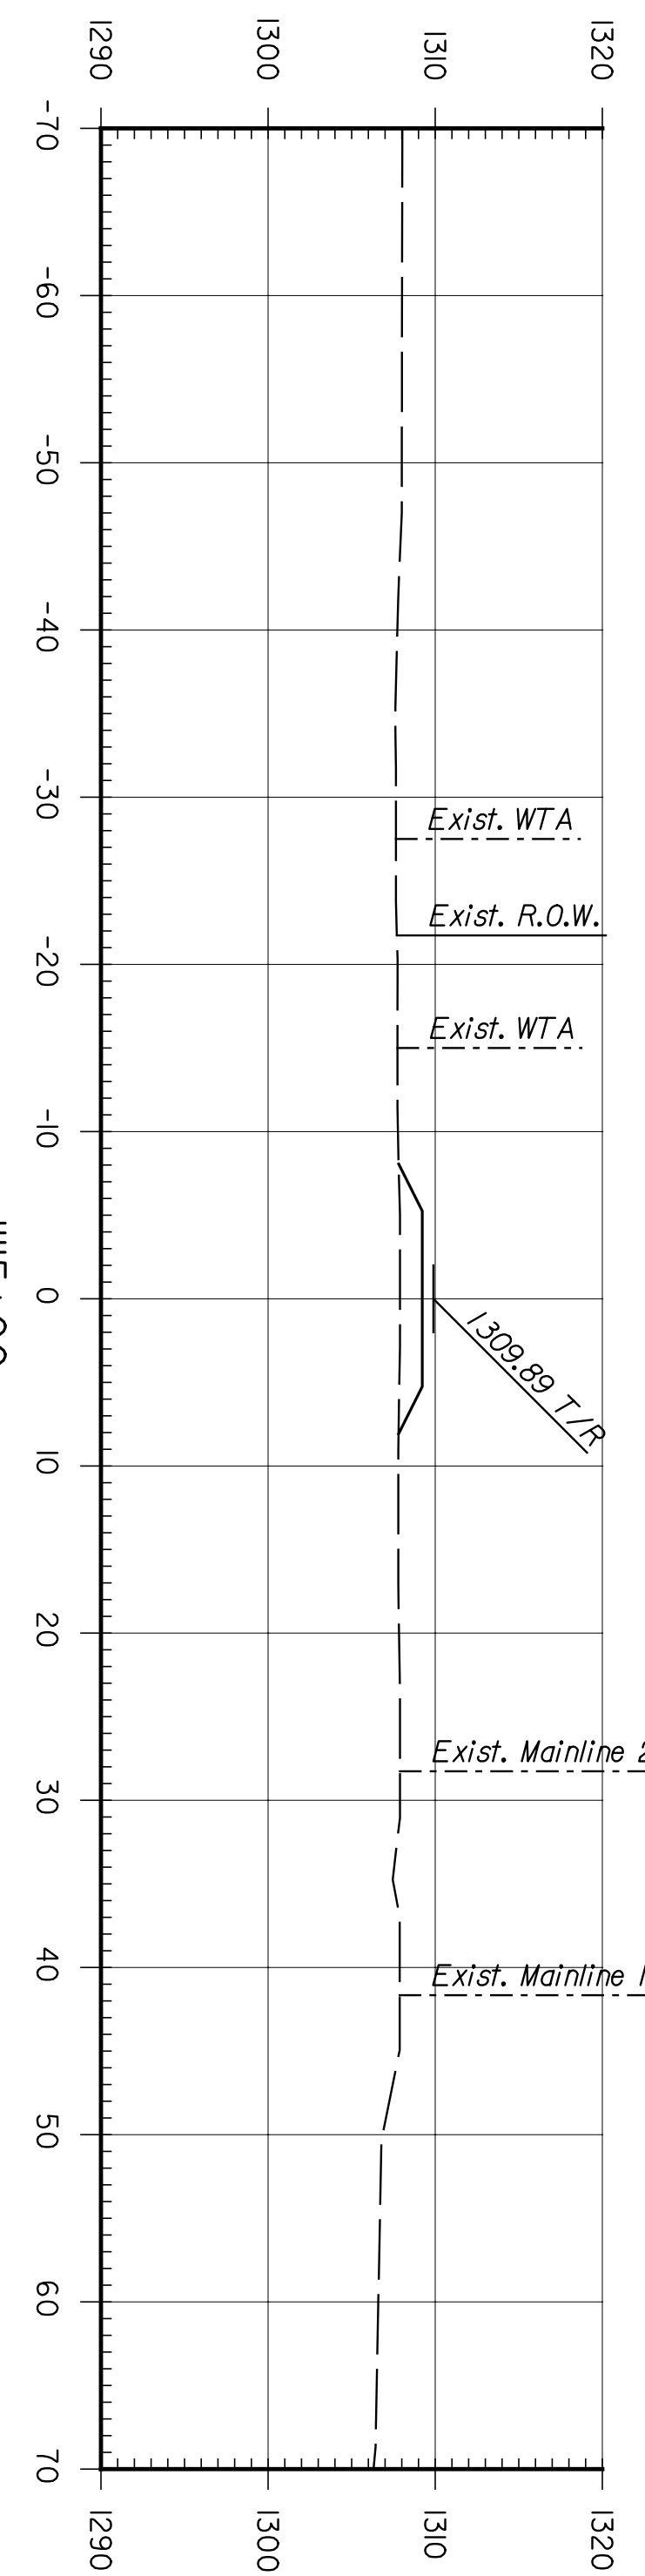
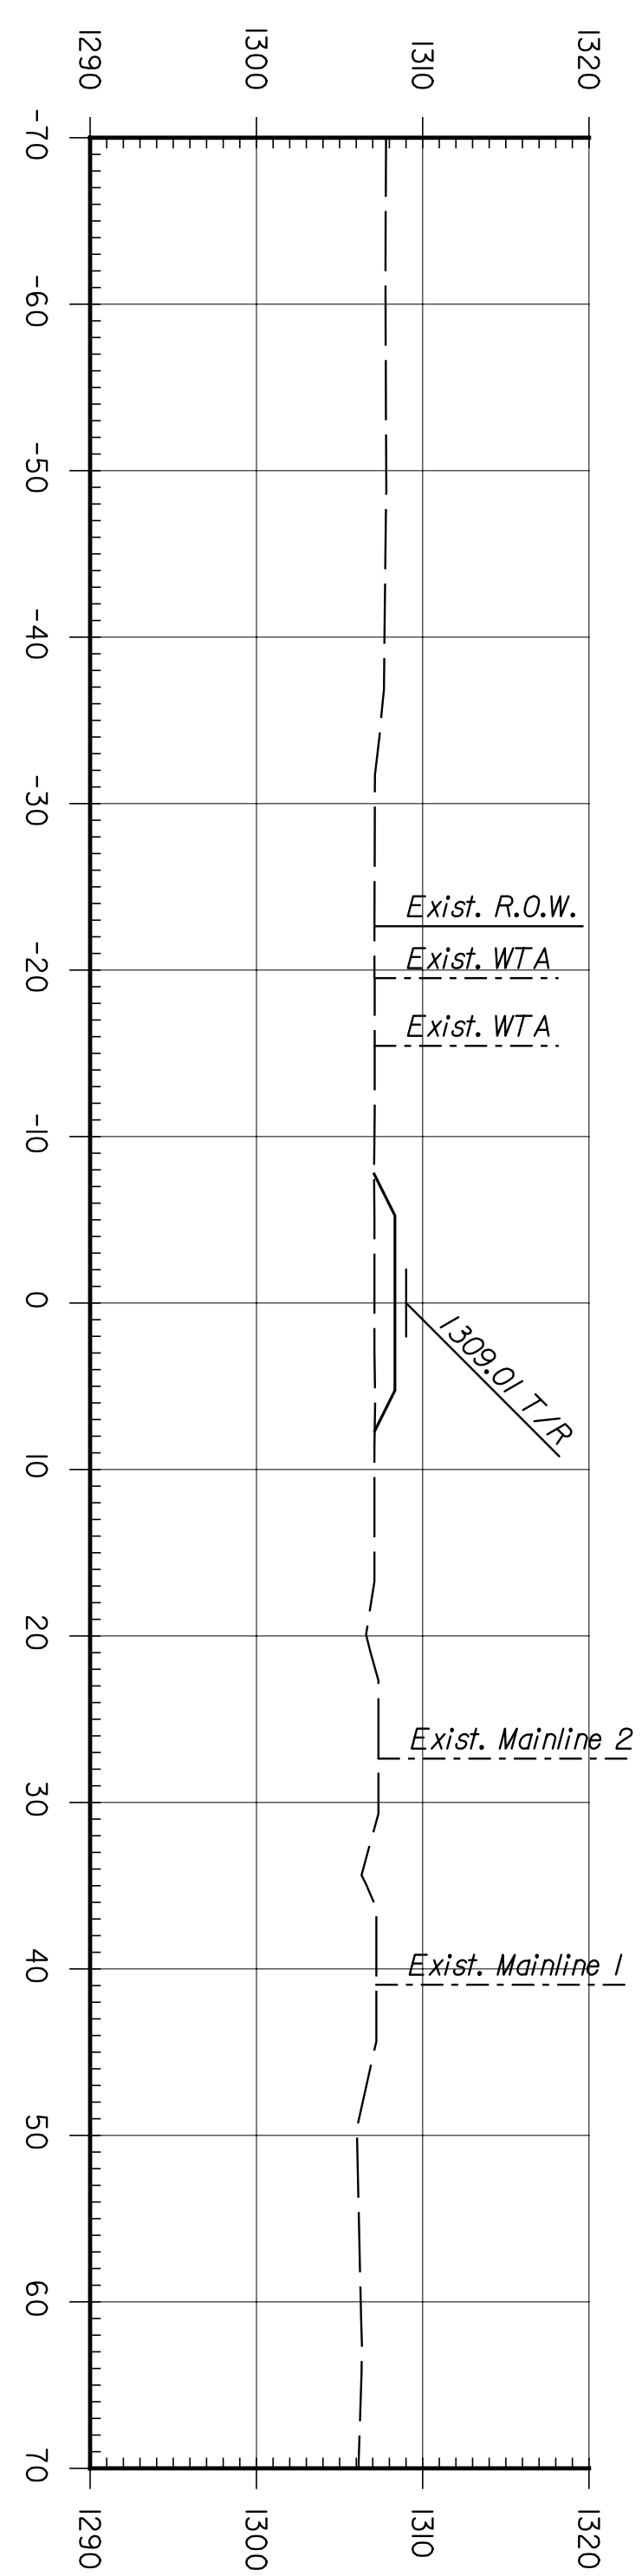
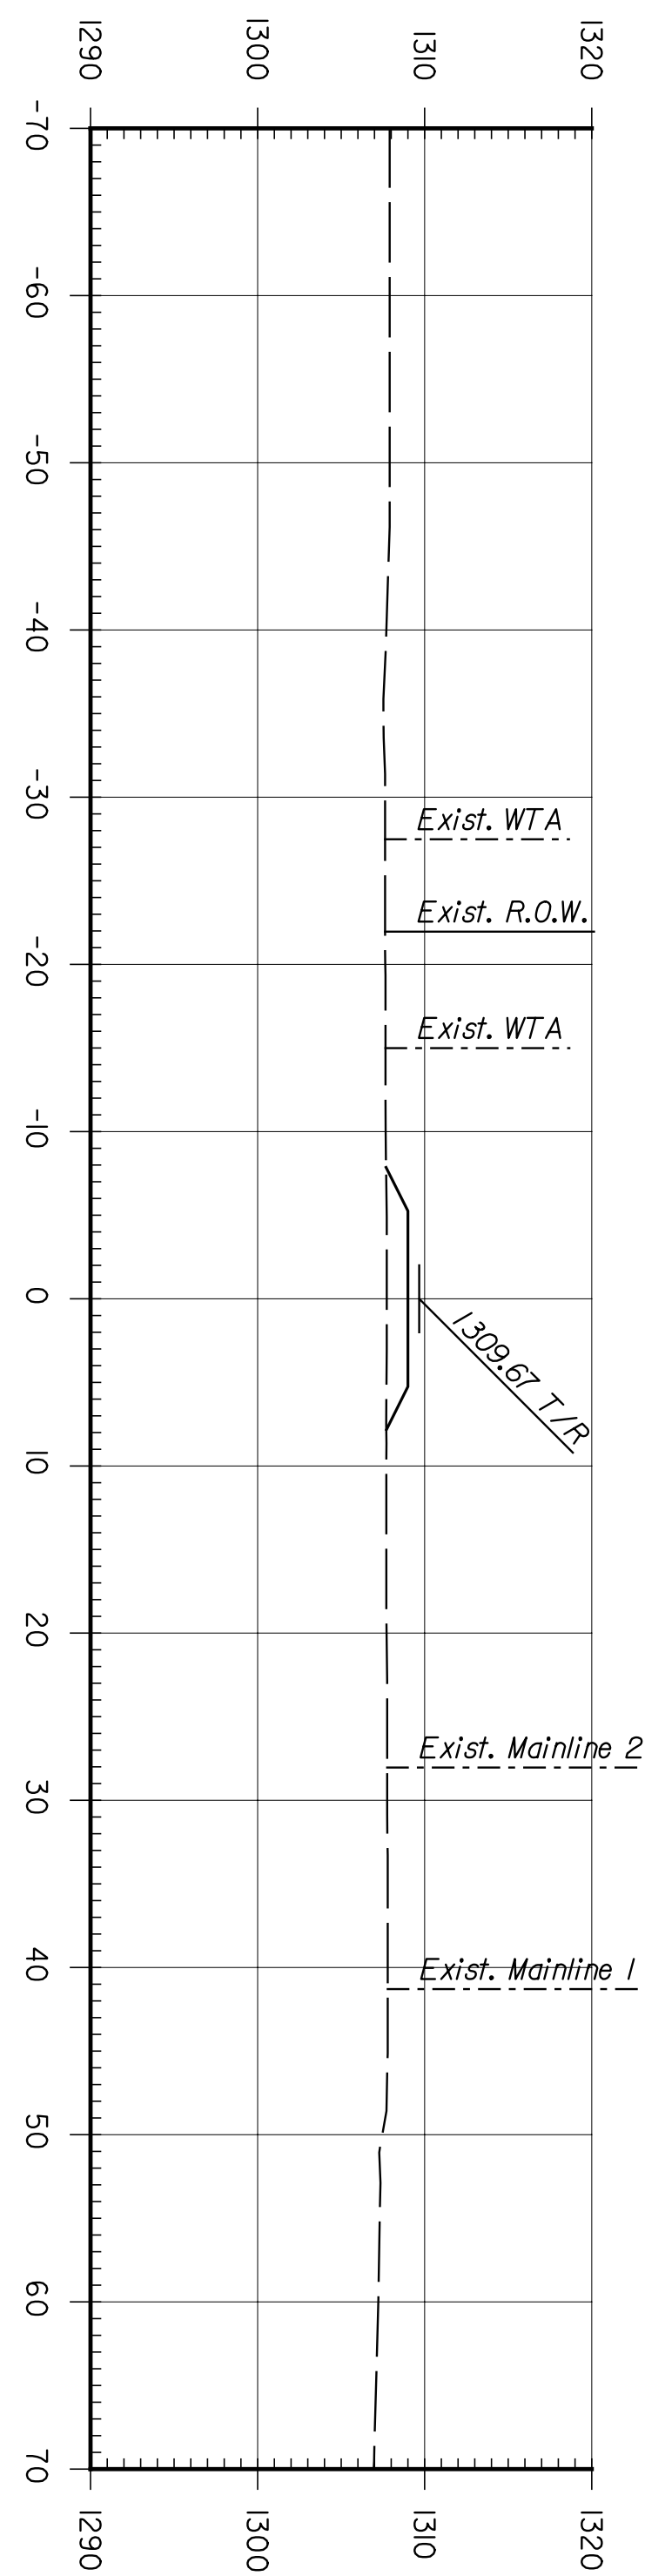
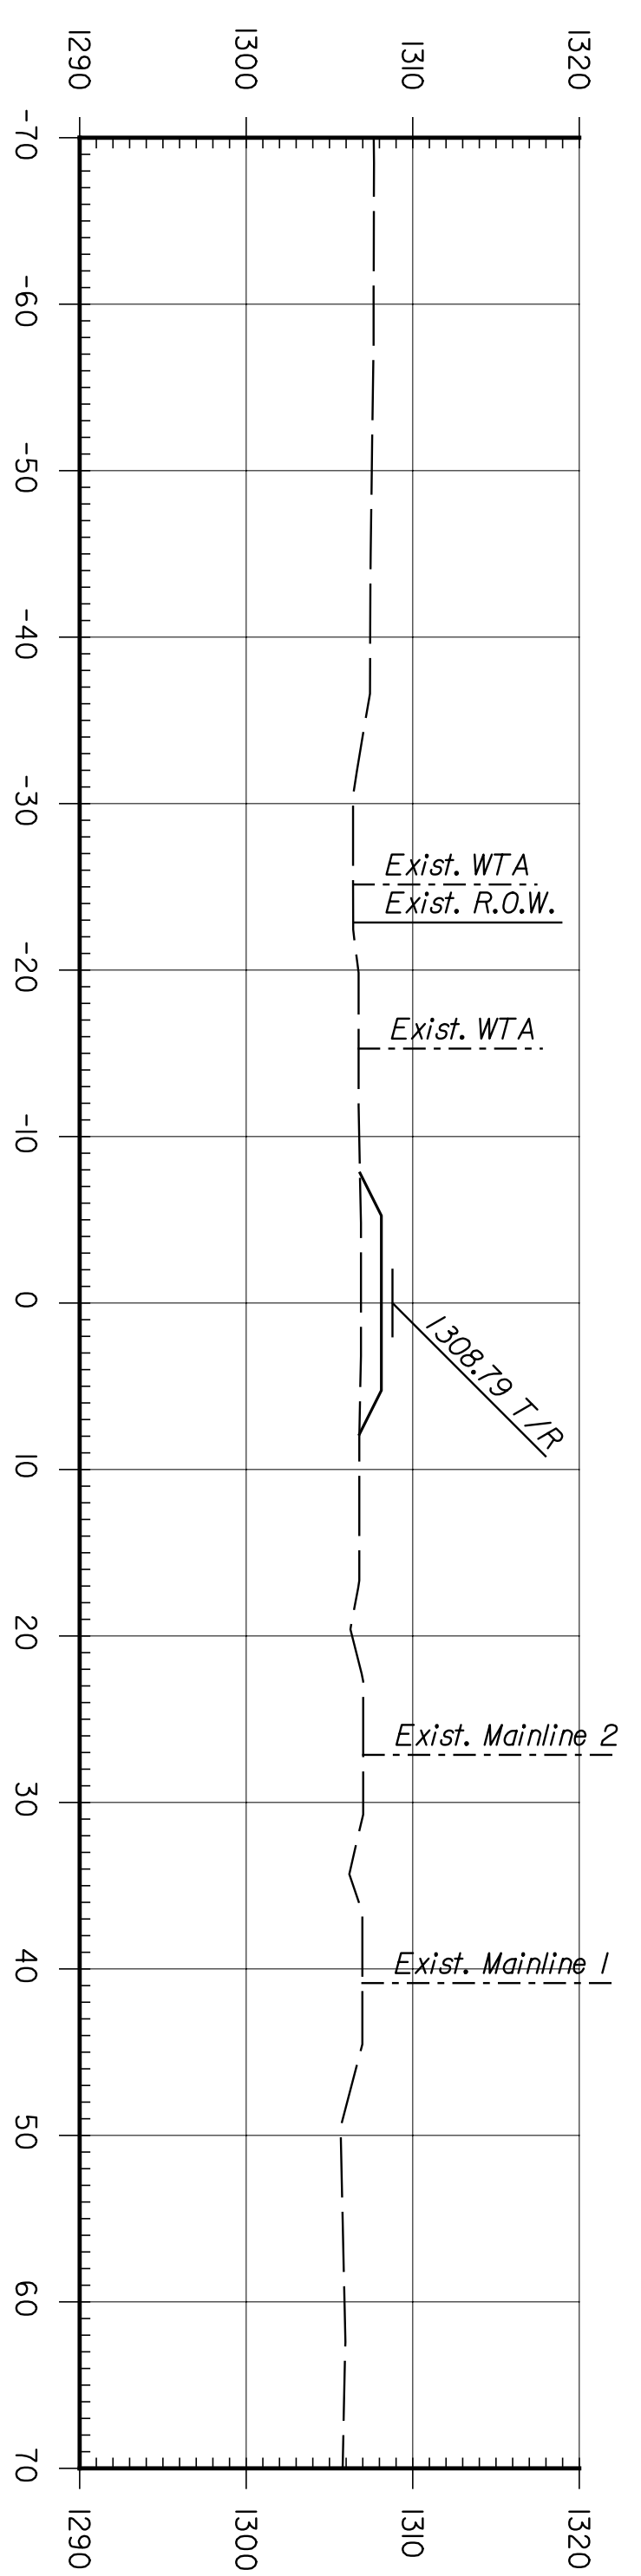


BY	DATE

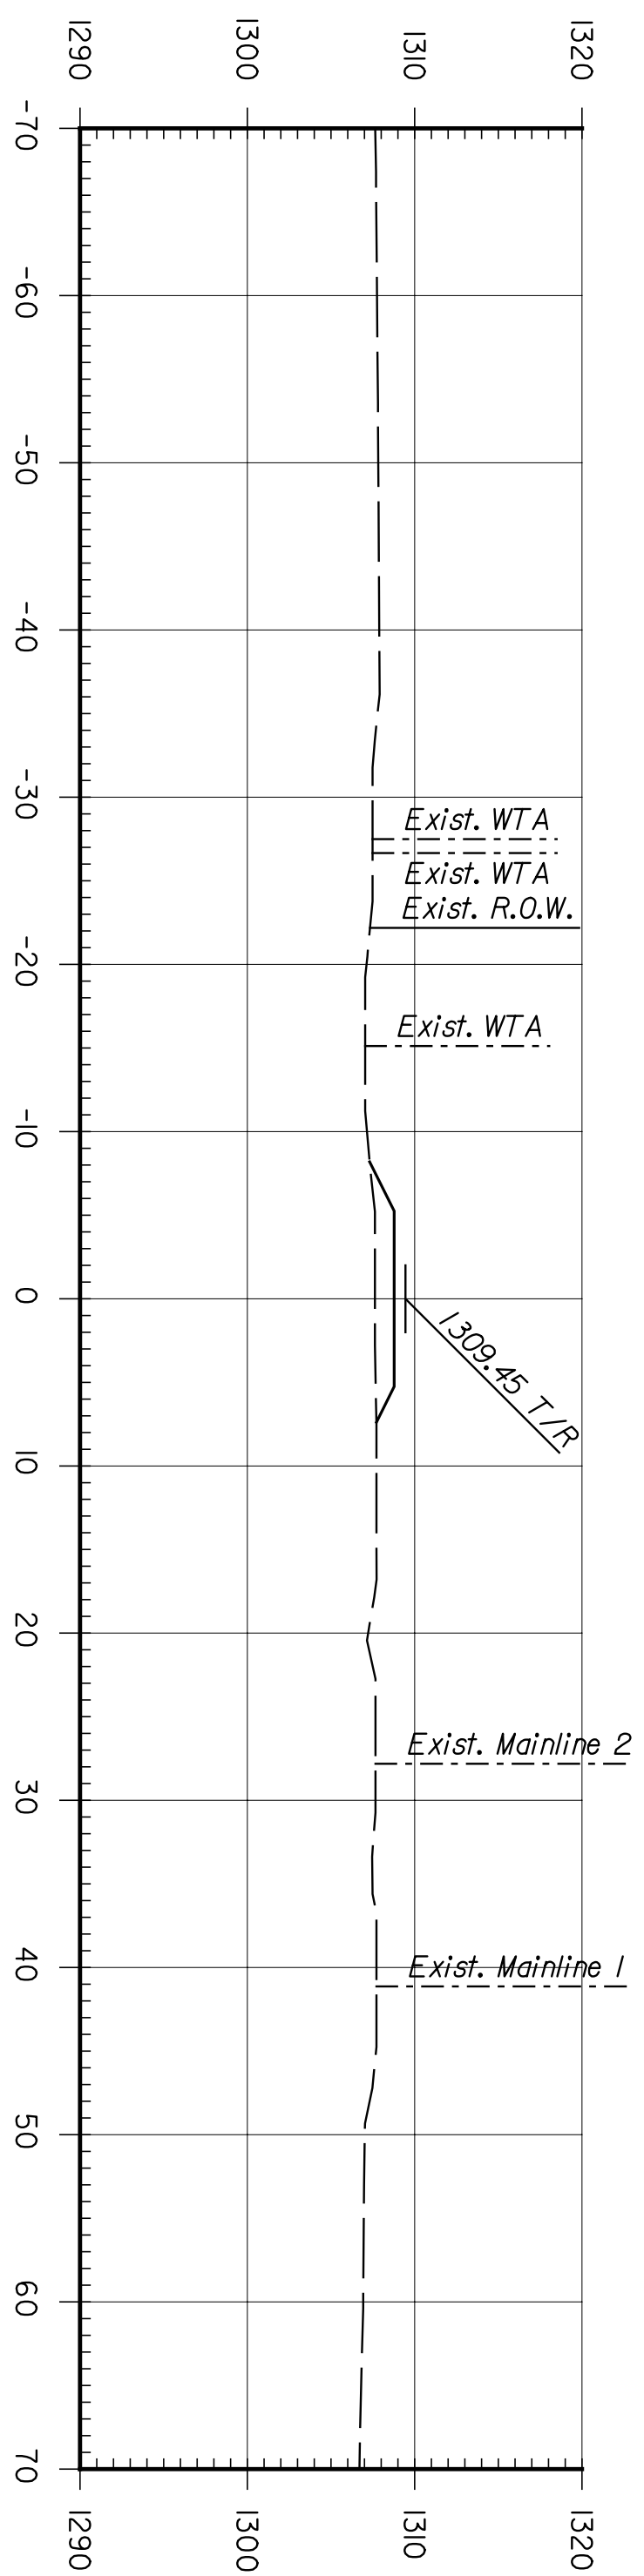

**CNTB**  
 ARCHITECTS ENGINEERS PLANNERS

This sheet designed by:

SHEET NO.	OF	SCALE	APP'D.	TITLED
1	3	DETAILED	JDS	TRACK
2	3	DETAILED	JDS	TRACK
3	3	DETAILED	JDS	TRACK

NO.	DATE	REVISIONS	BY	APP'D.

**CITY OF WICHITA**  
**WICHITA CENTRAL CORRIDOR**  
 PHASE I - TRACK WORK  
 TEMPORARY MAIN TRACK  
 CROSS SECTIONS

STATE	PROJECT NO.	YEAR	SHEET NO.	TOTAL SHEETS
KANSAS	472-84071	2005	R6.3	