
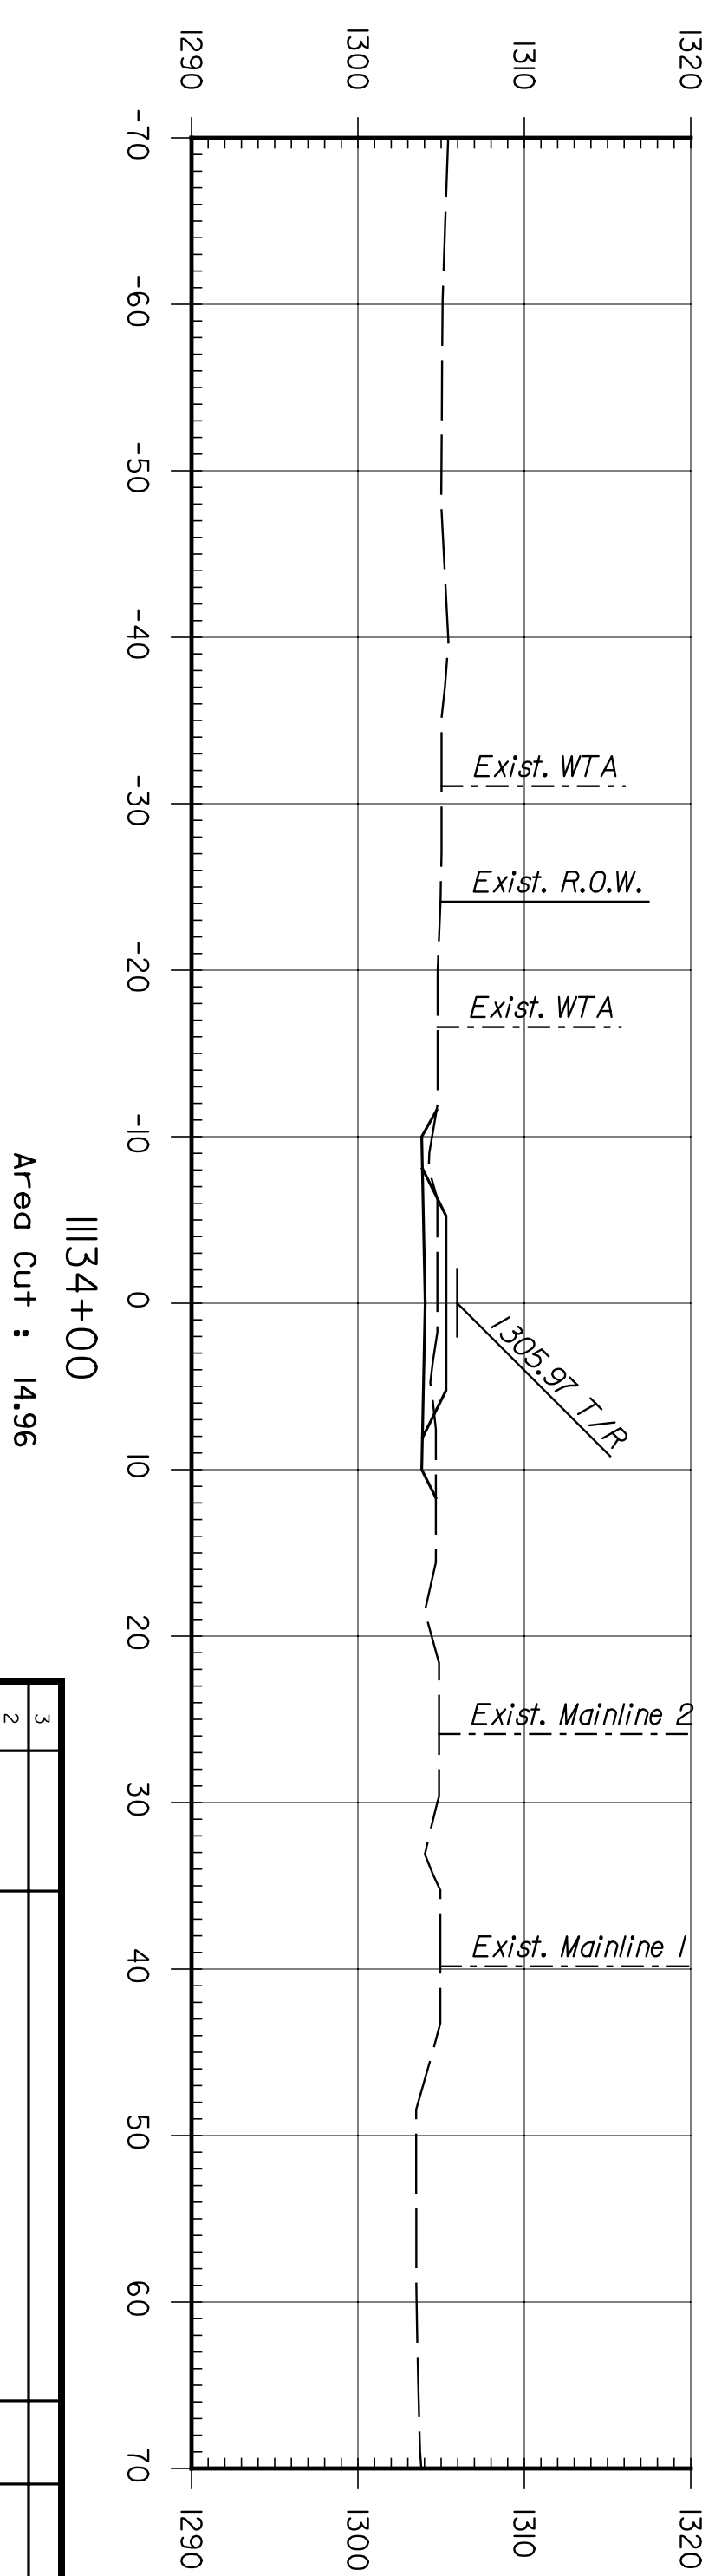
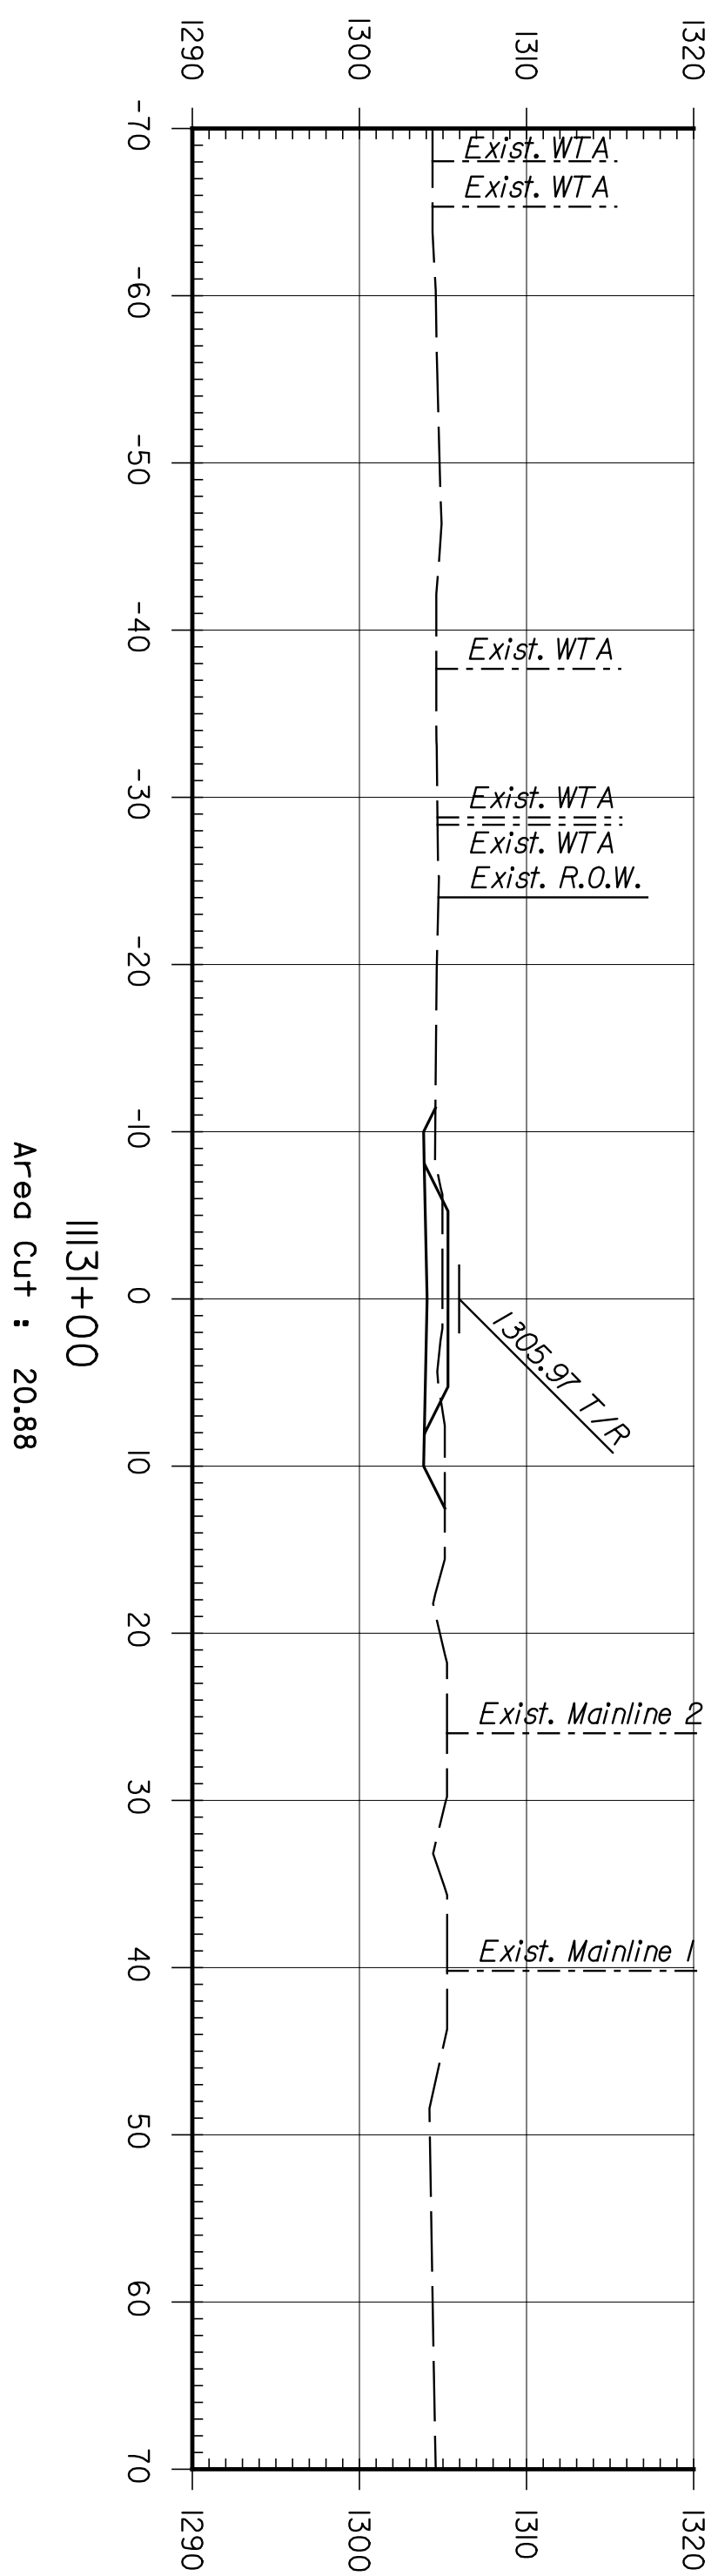
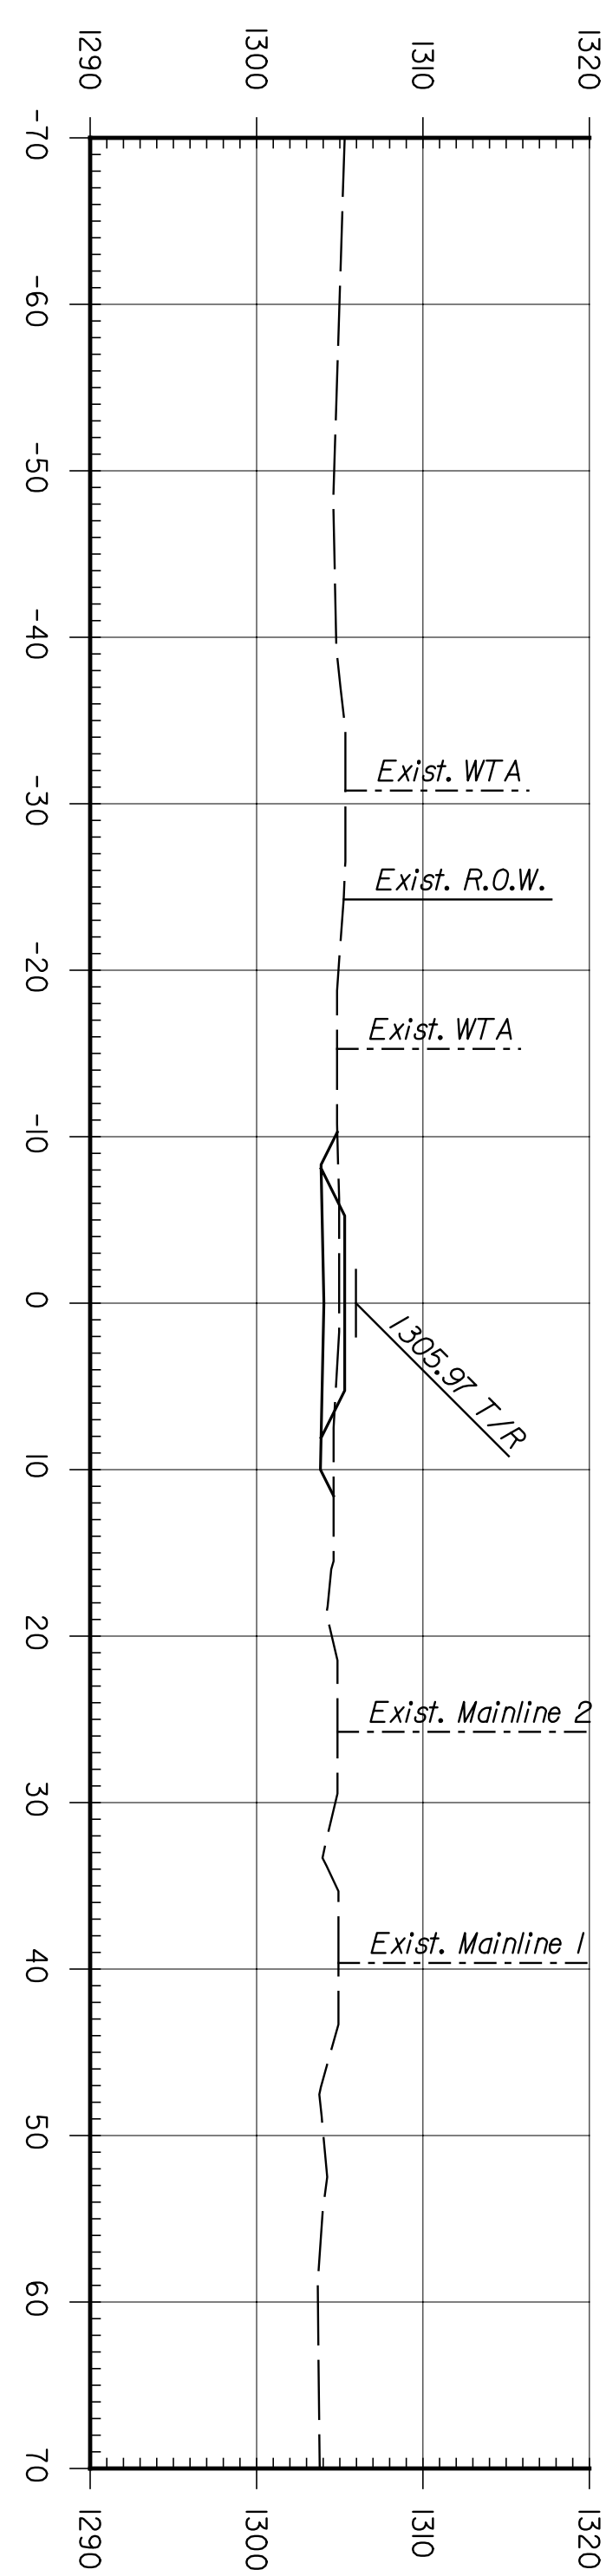
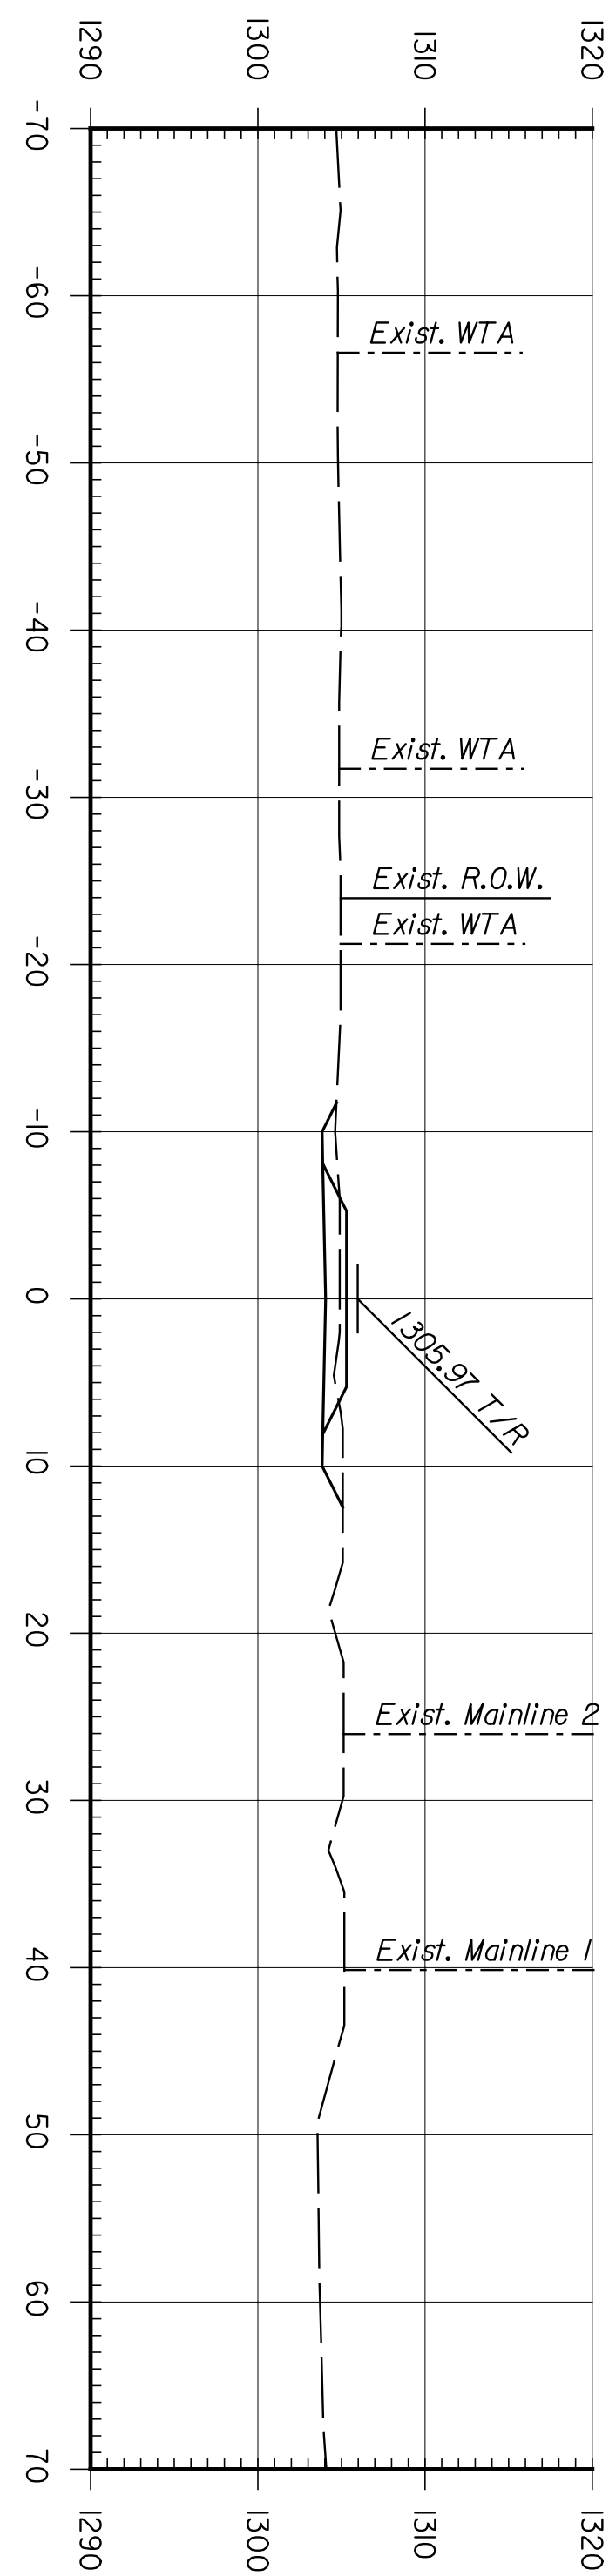
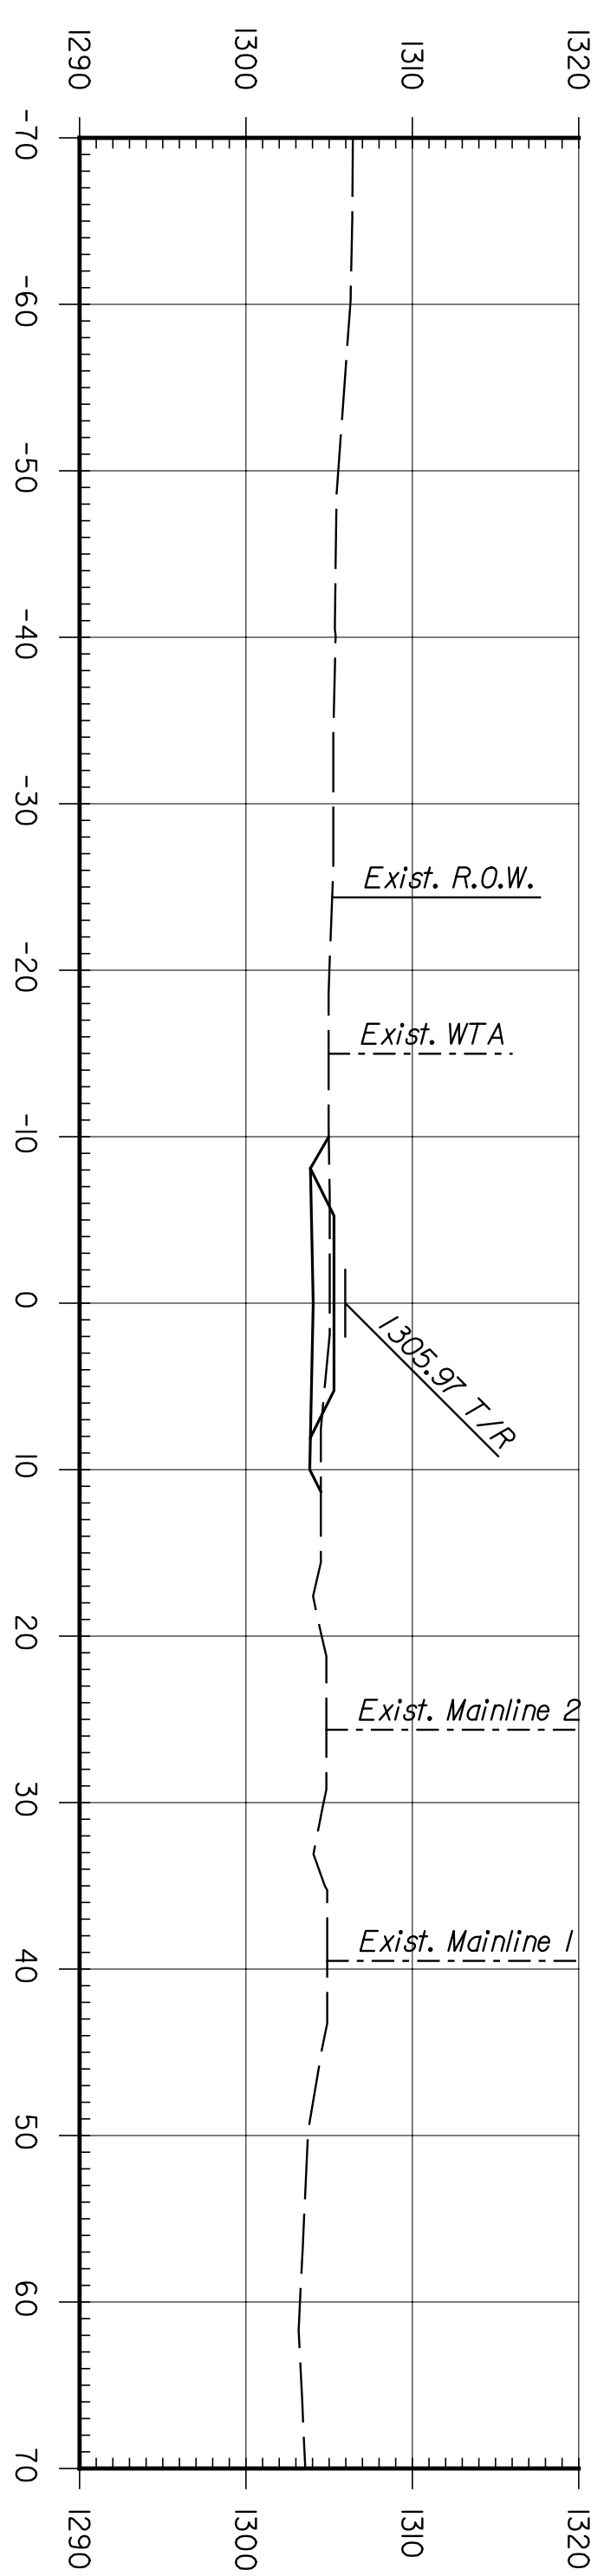


BY	DATE

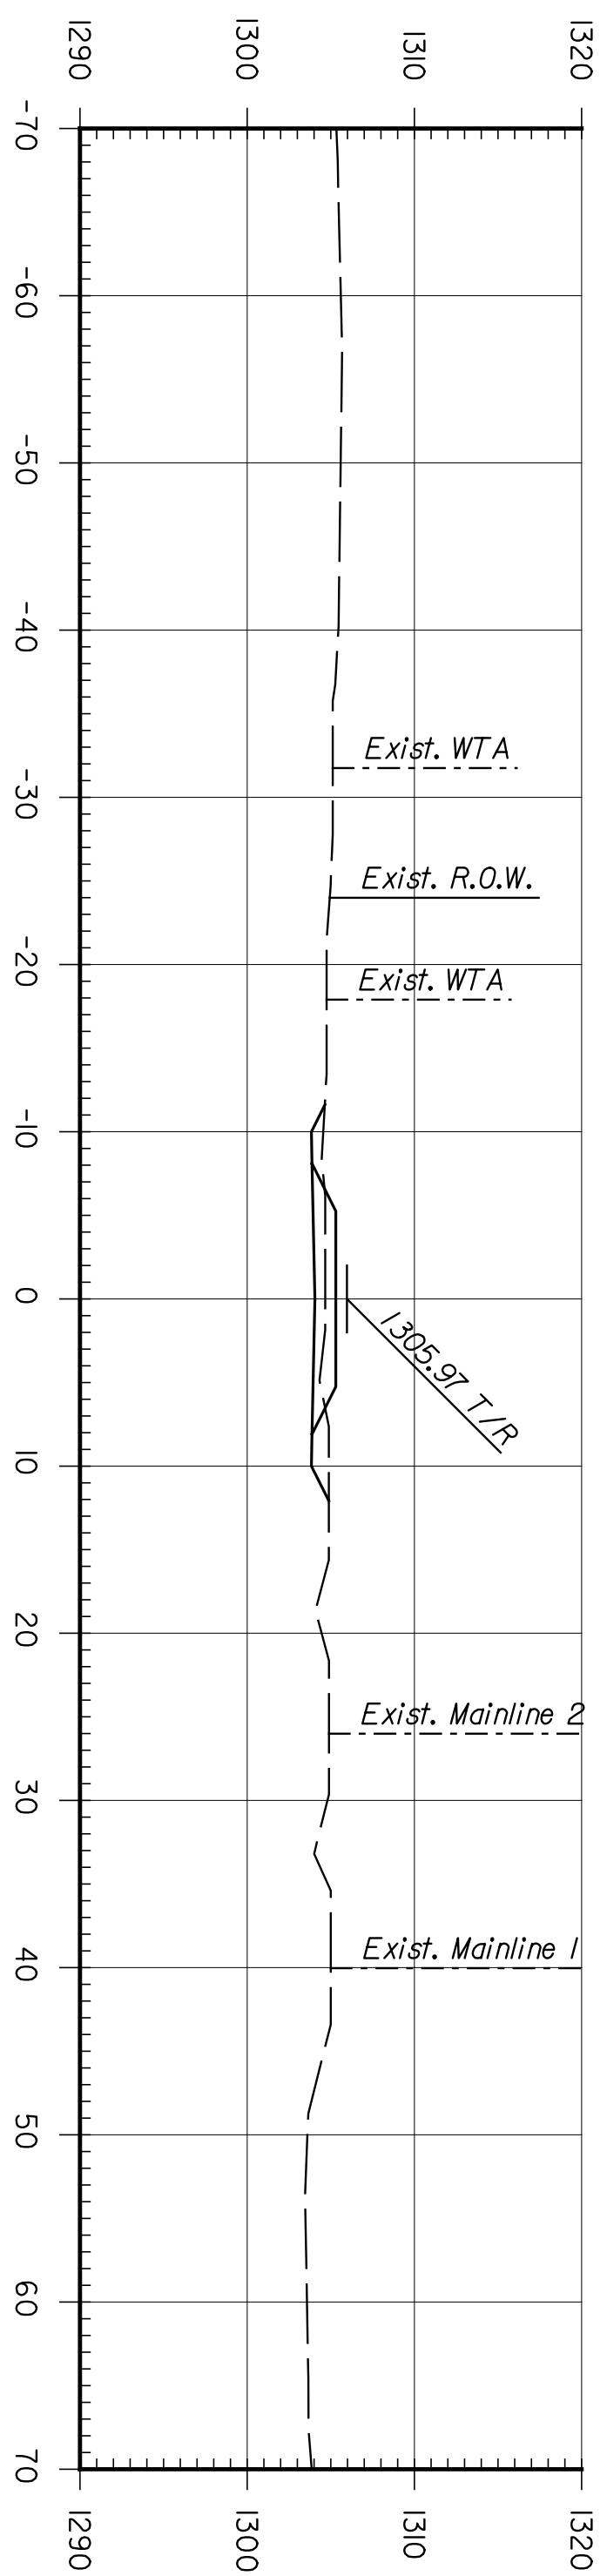

CNTB
 ARCHITECTS ENGINEERS PLANNERS

This sheet designed by:

SHEET NO.	OF	SCALE	APP'D.	TITLED
DESIGNED	REP	DETAILED	JDS	QUANTITIES
DESIGN CR.	RSB	DETAIL CR.	REP	QUANT.
CITY OF WICHITA WICHITA CENTRAL CORRIDOR PHASE I - TRACK WORK TEMPORARY MAIN TRACK CROSS SECTIONS				
NO.	DATE	REVISIONS	BY	APP'D.
1				
2				
3				

STATE	PROJECT NO.	YEAR	SHEET NO.	TOTAL SHEETS
KANSAS	472-84071	2005	R66	