
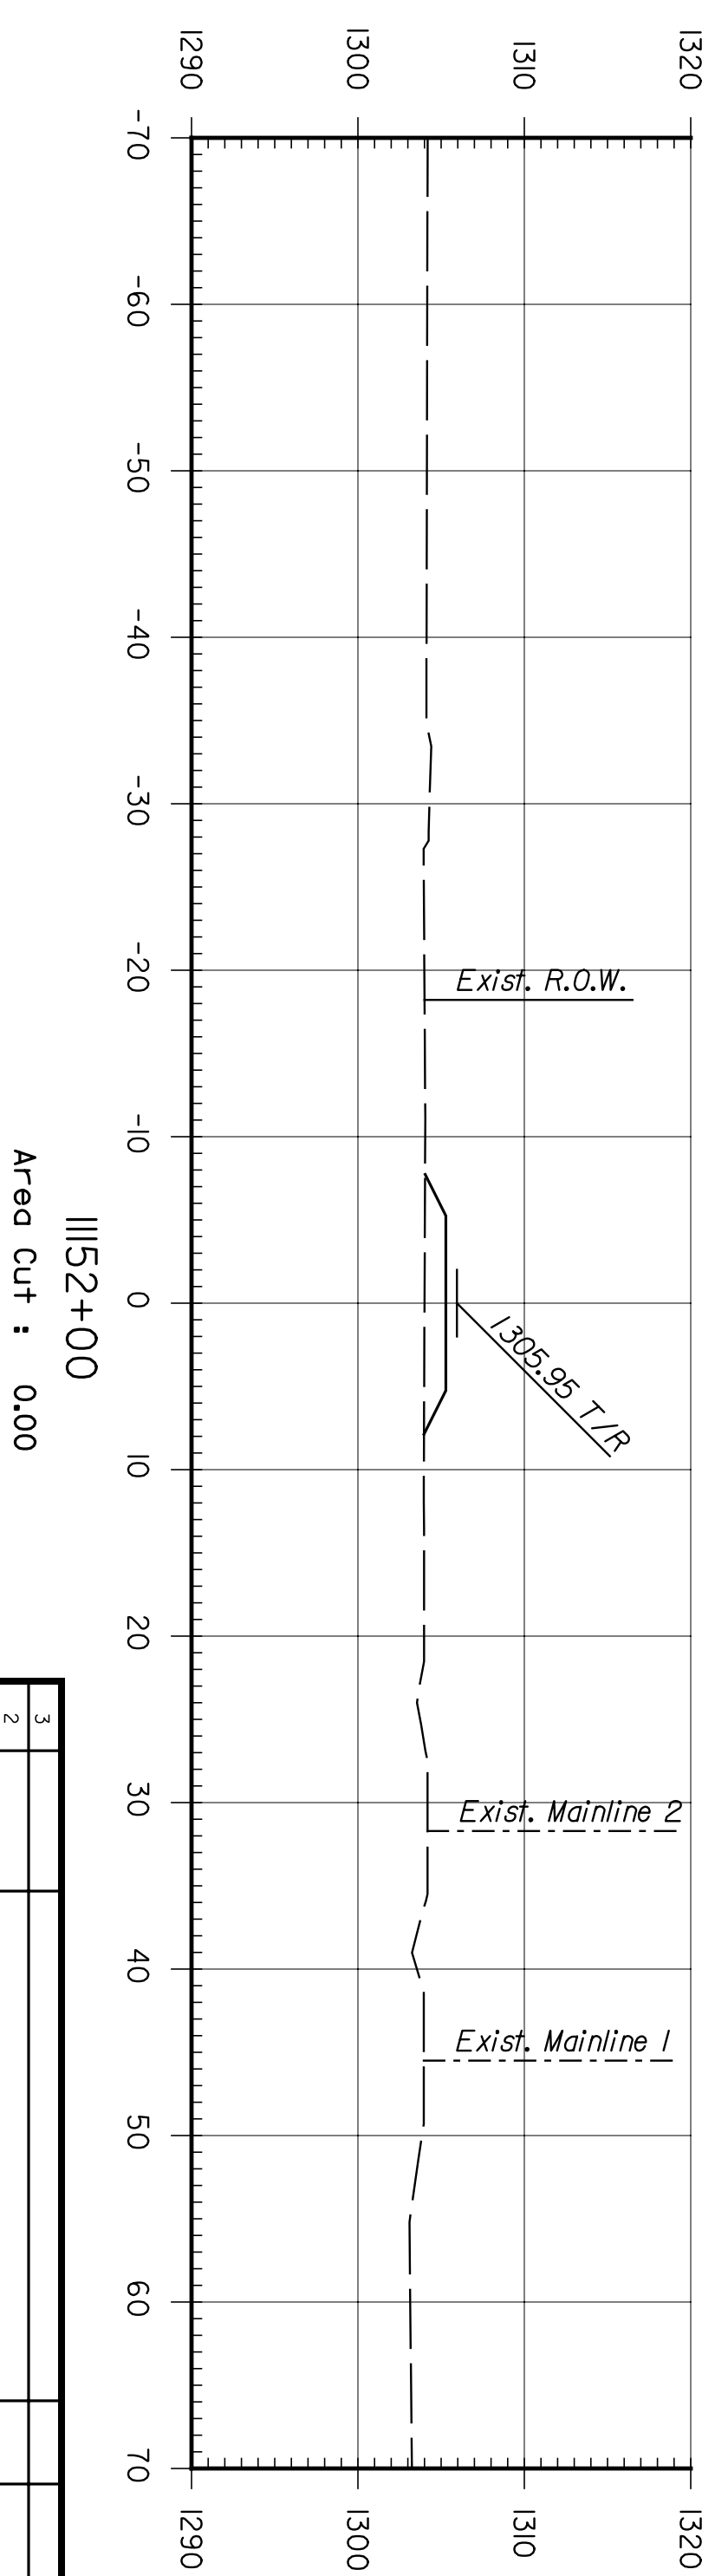
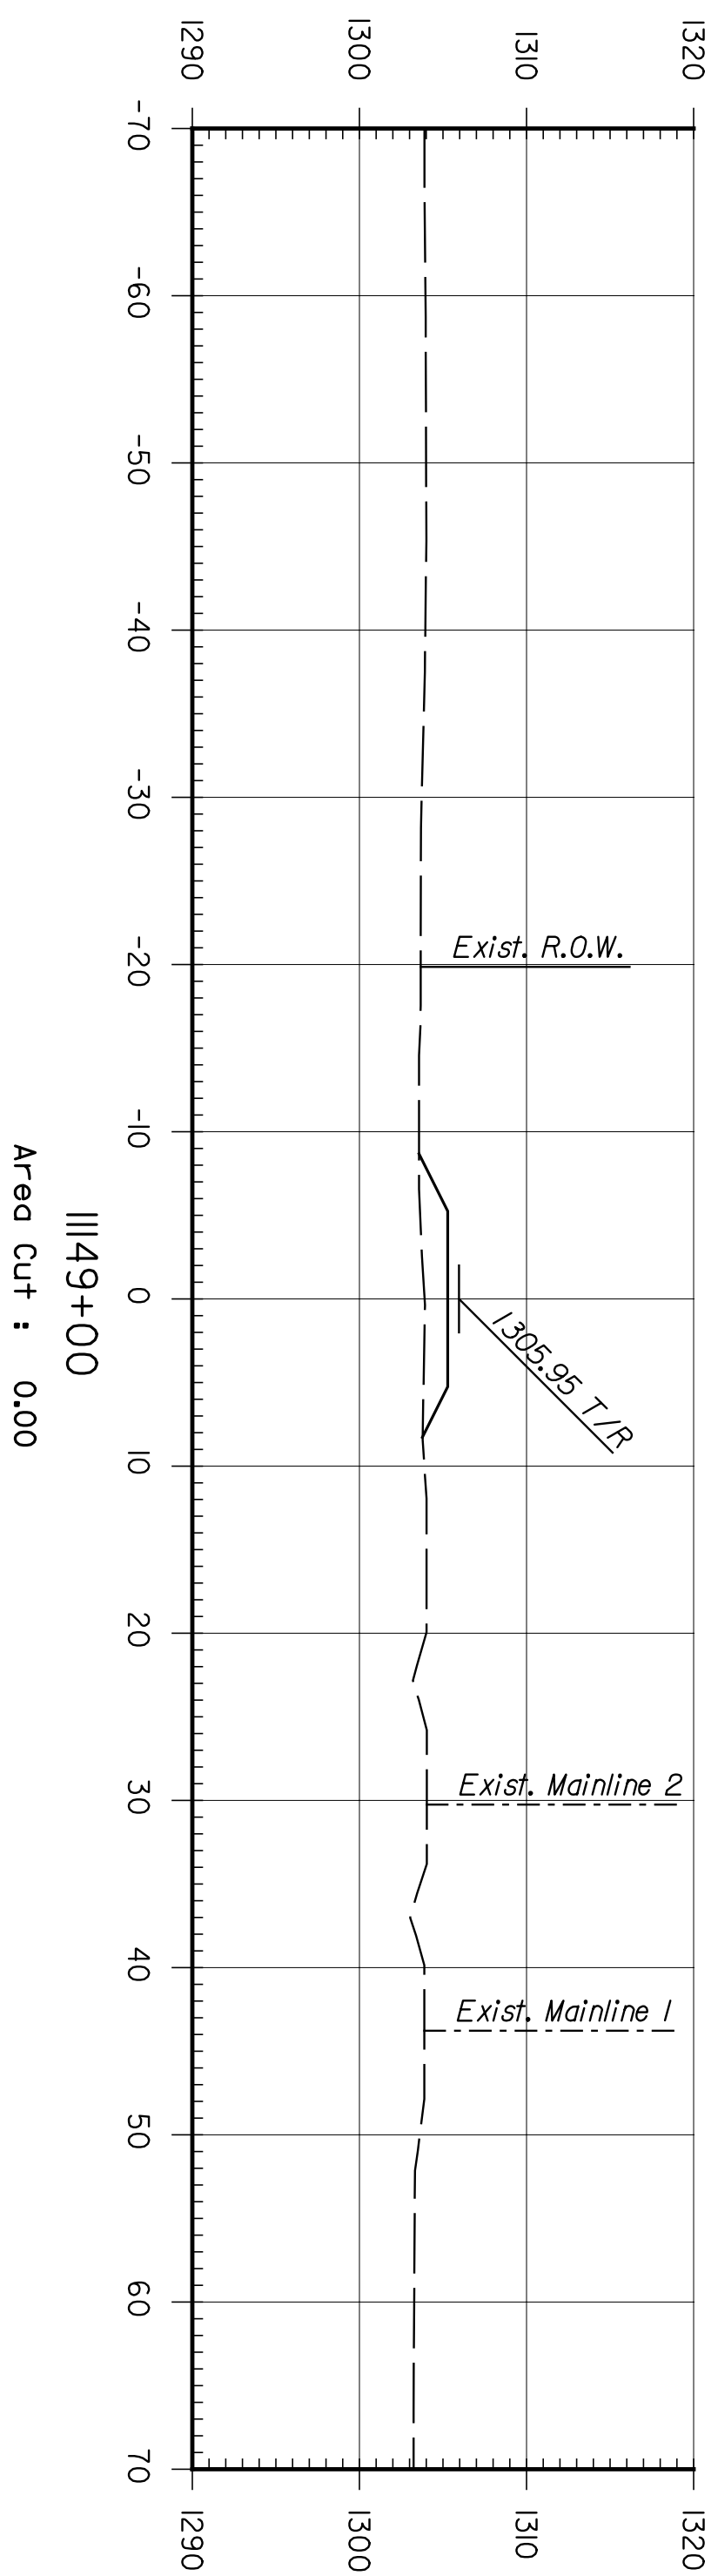
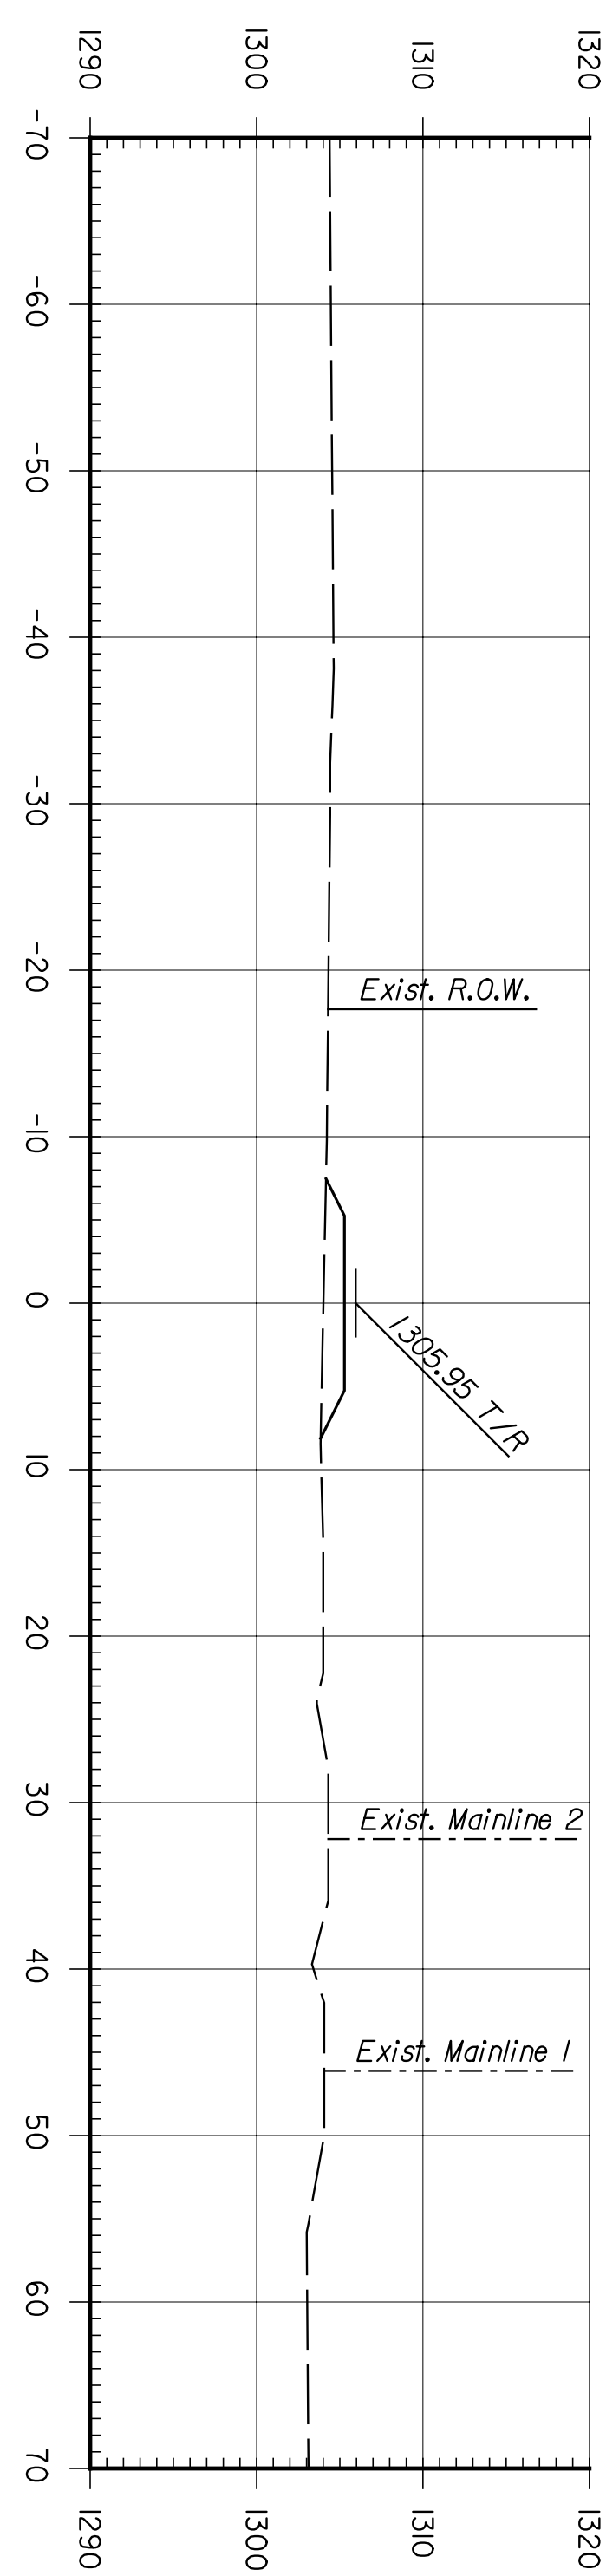
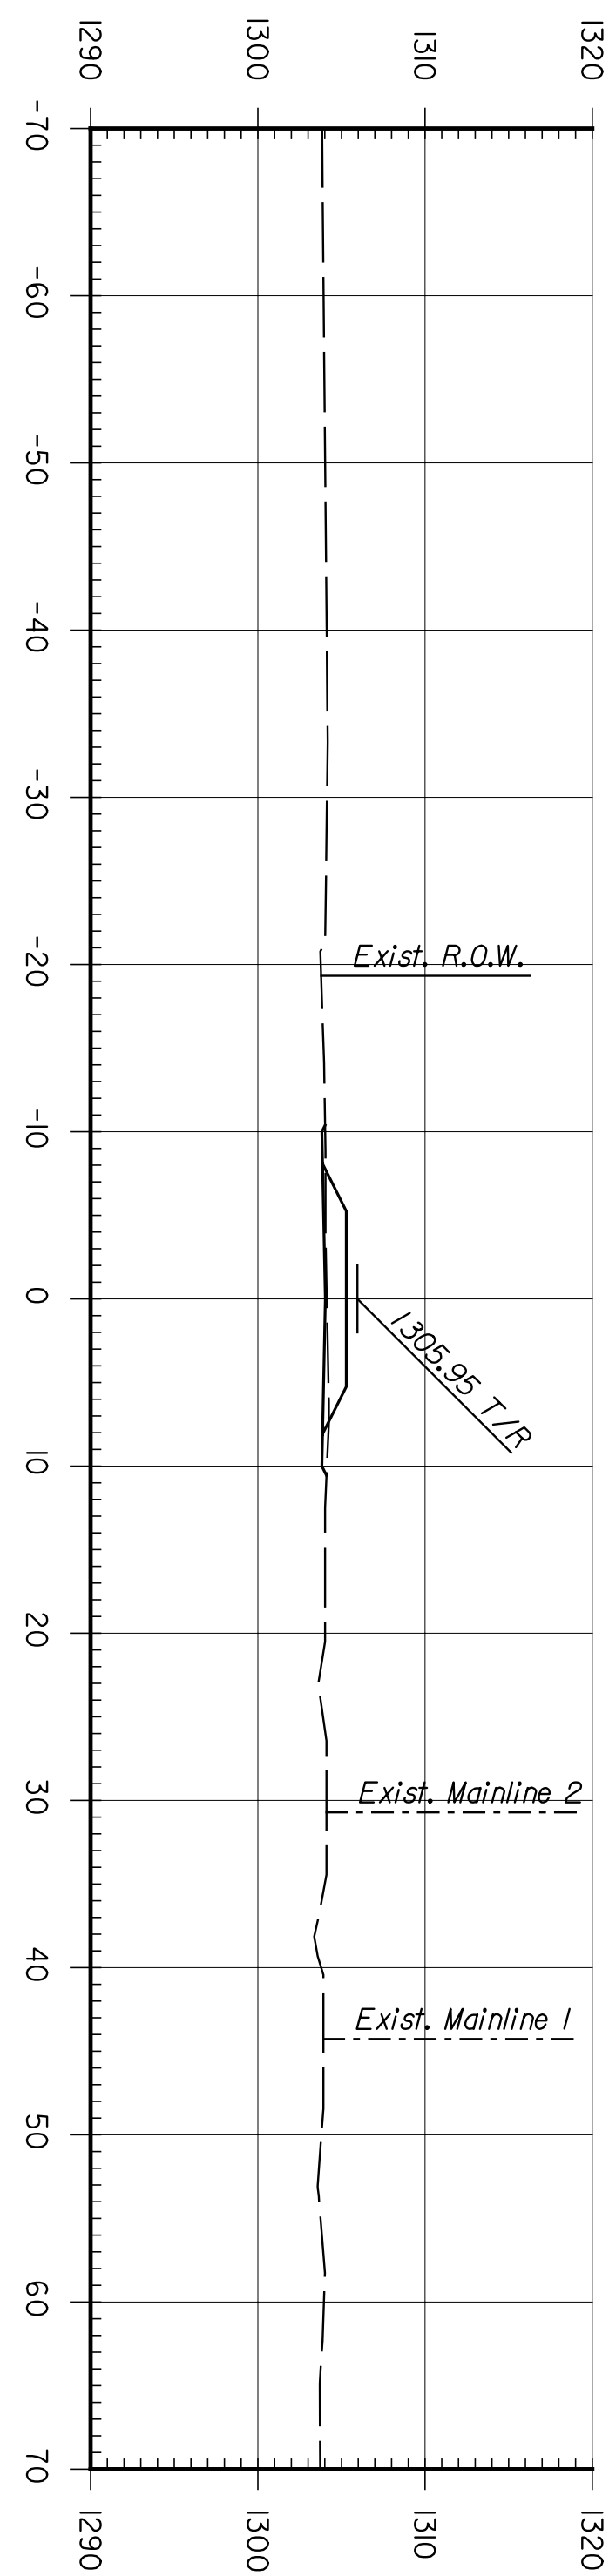
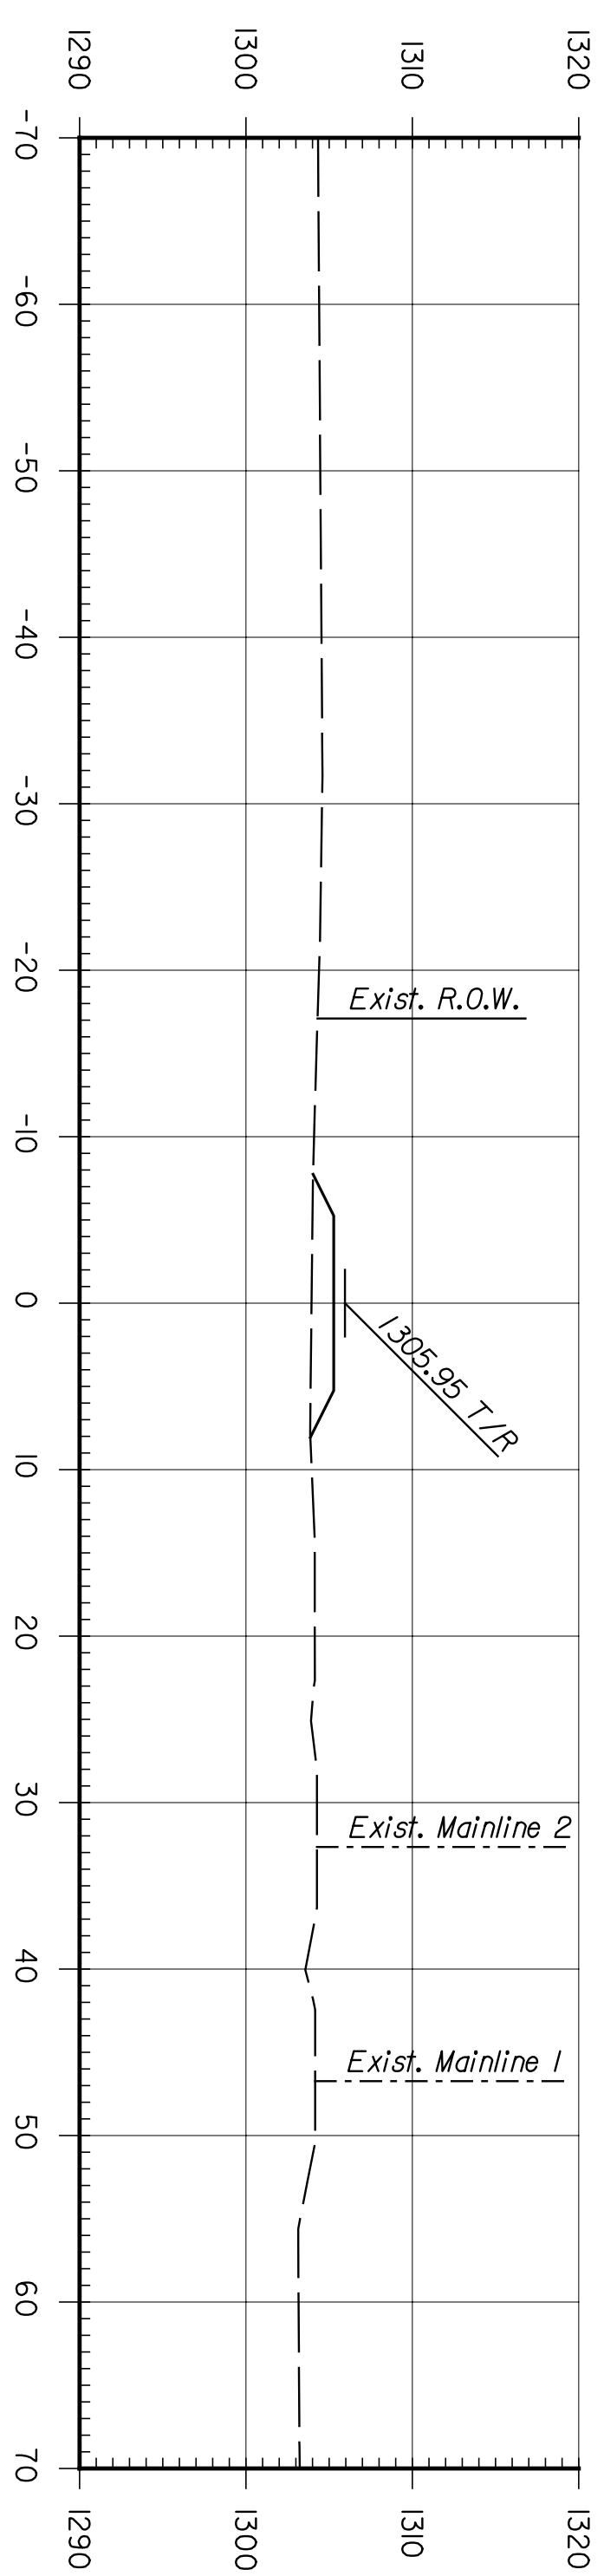


BY	DATE

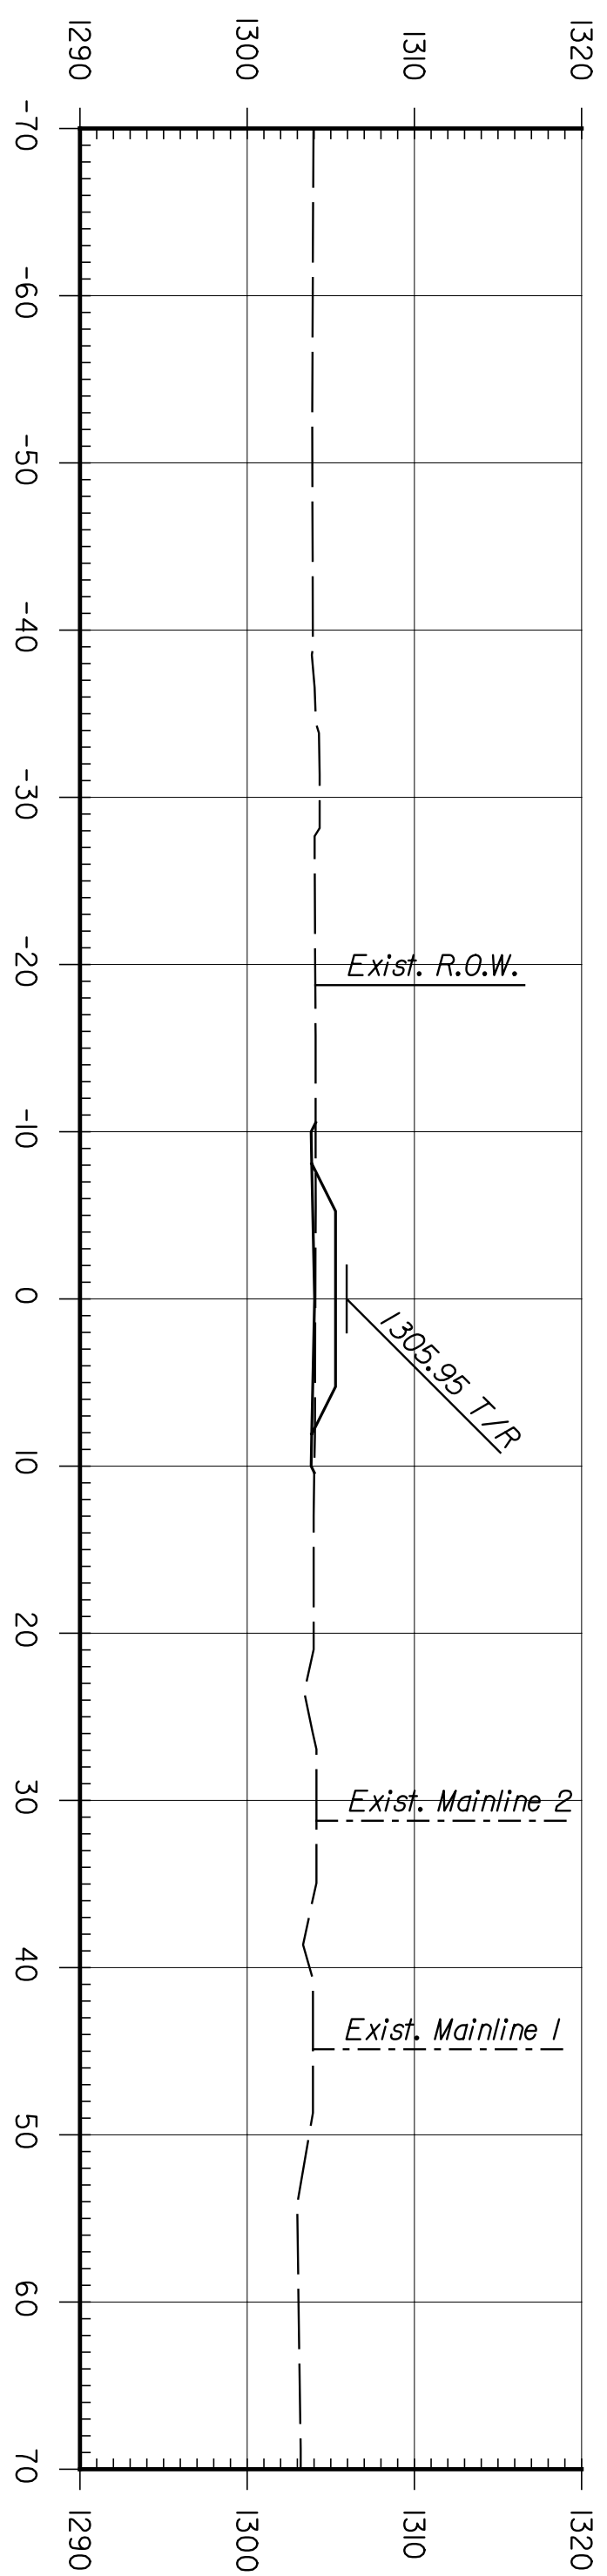

This sheet designed by:
ENTEB
 ARCHITECTS ENGINEERS PLANNERS

SHEET NO.	DATE	BY	APP'D.
1			
2			
3			

CITY OF WICHITA
WICHITA CENTRAL CORRIDOR
 PHASE I - TRACK WORK
 TEMPORARY MAIN TRACK
 CROSS SECTIONS

DESIGNED BY	SCALE	APP'D.	TRACED BY
JG	AS SHOWN		
RSB			

STATE	PROJECT NO.	YEAR	SHEET NO.	TOTAL SHEETS
KANSAS	472-84071	2005	R6.9	