
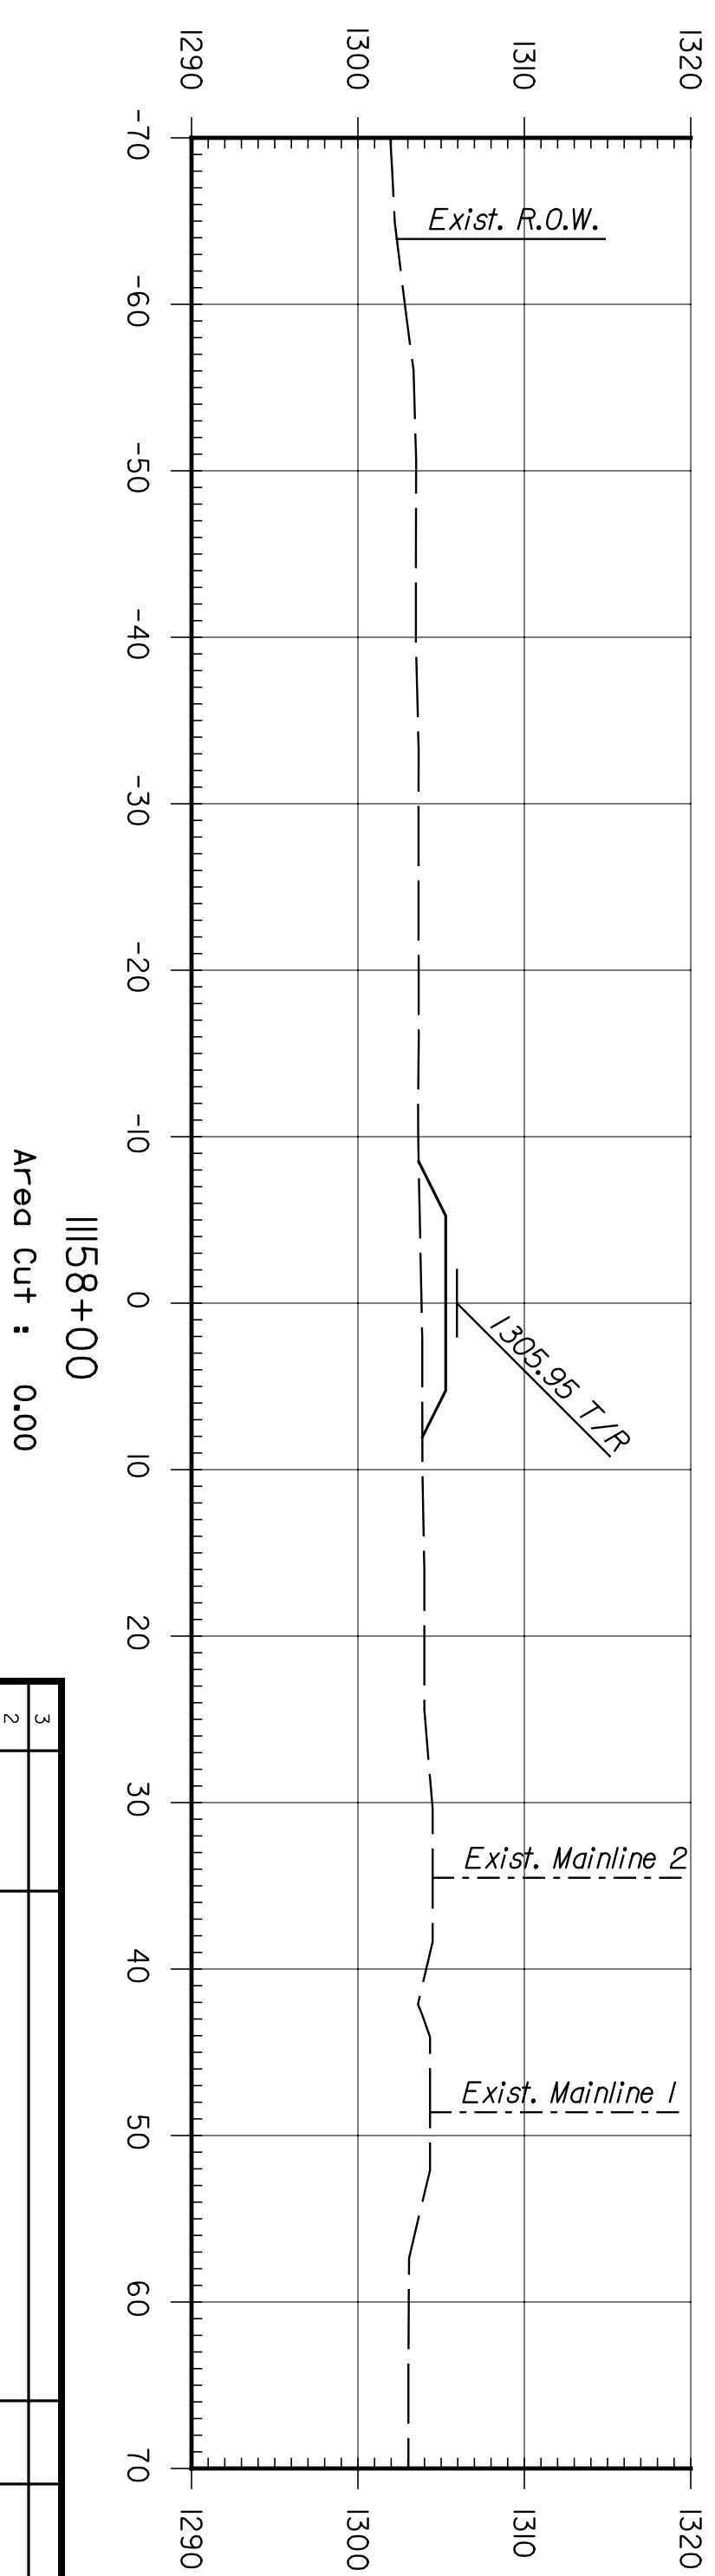
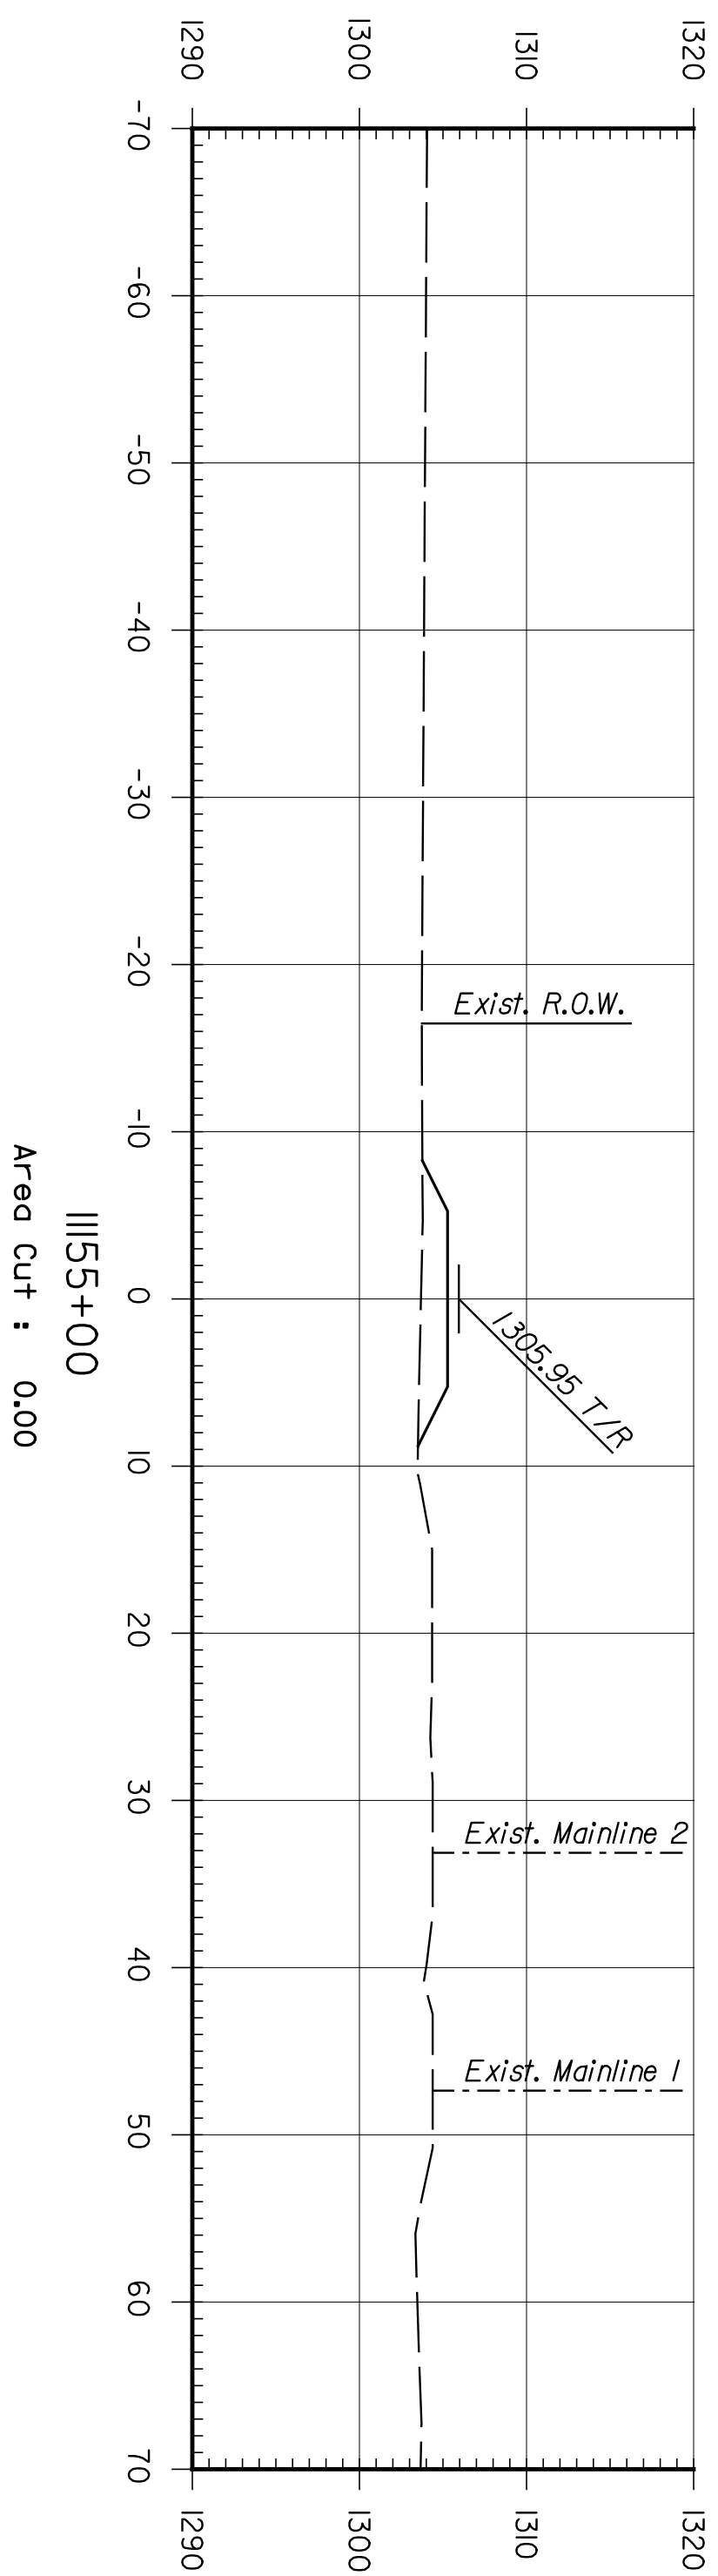
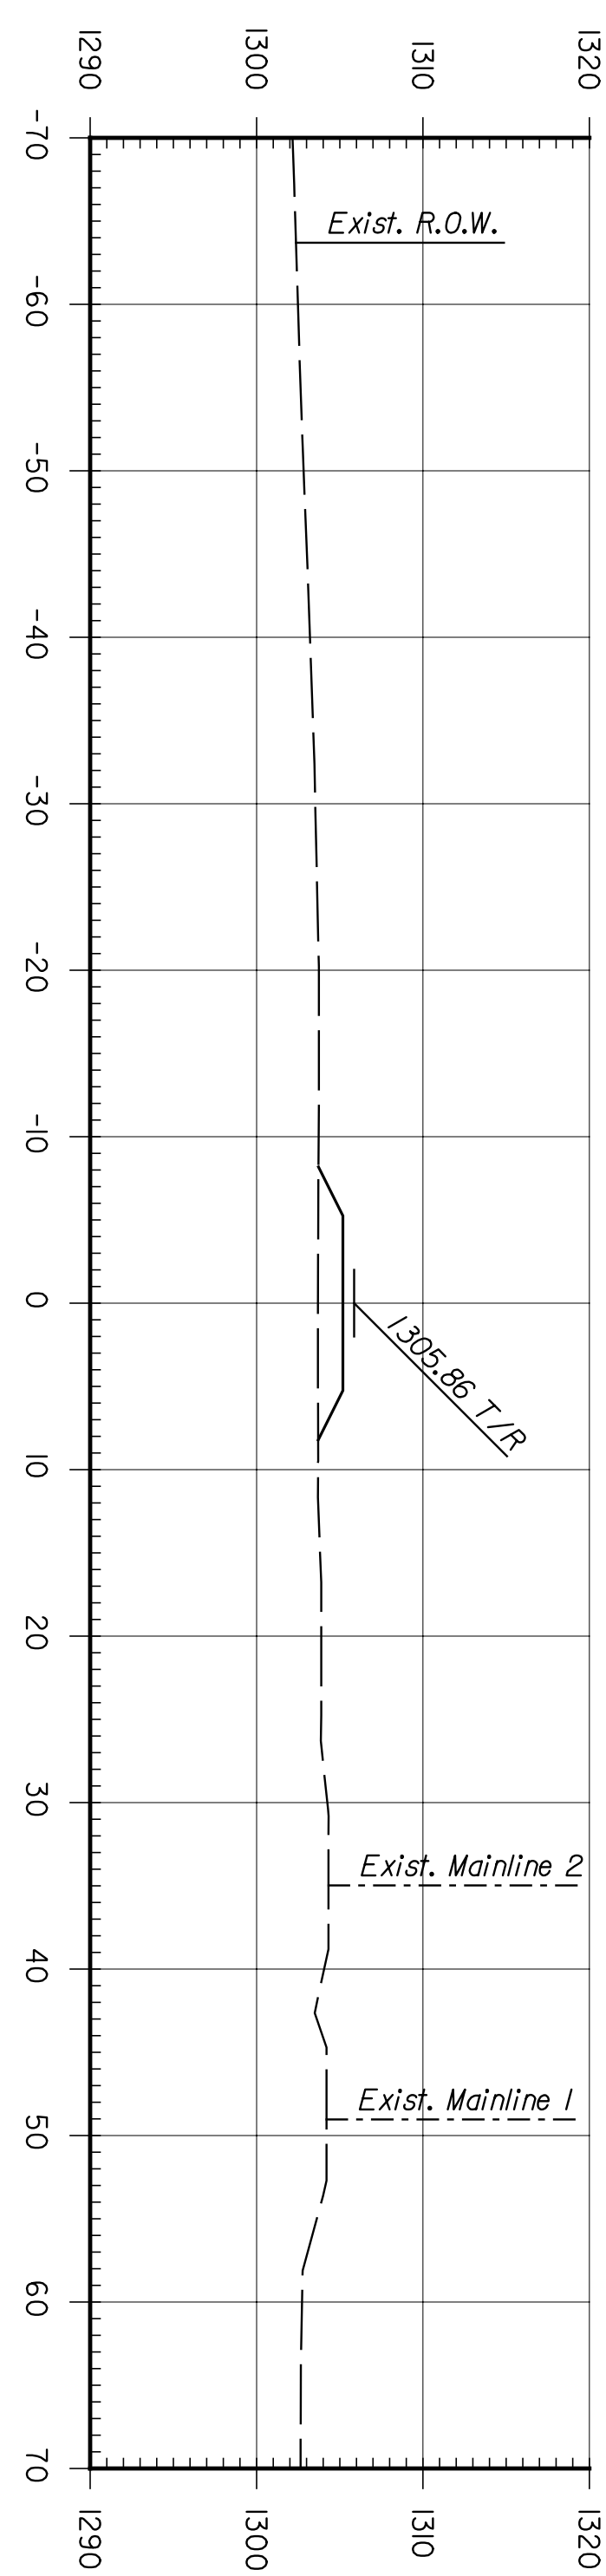
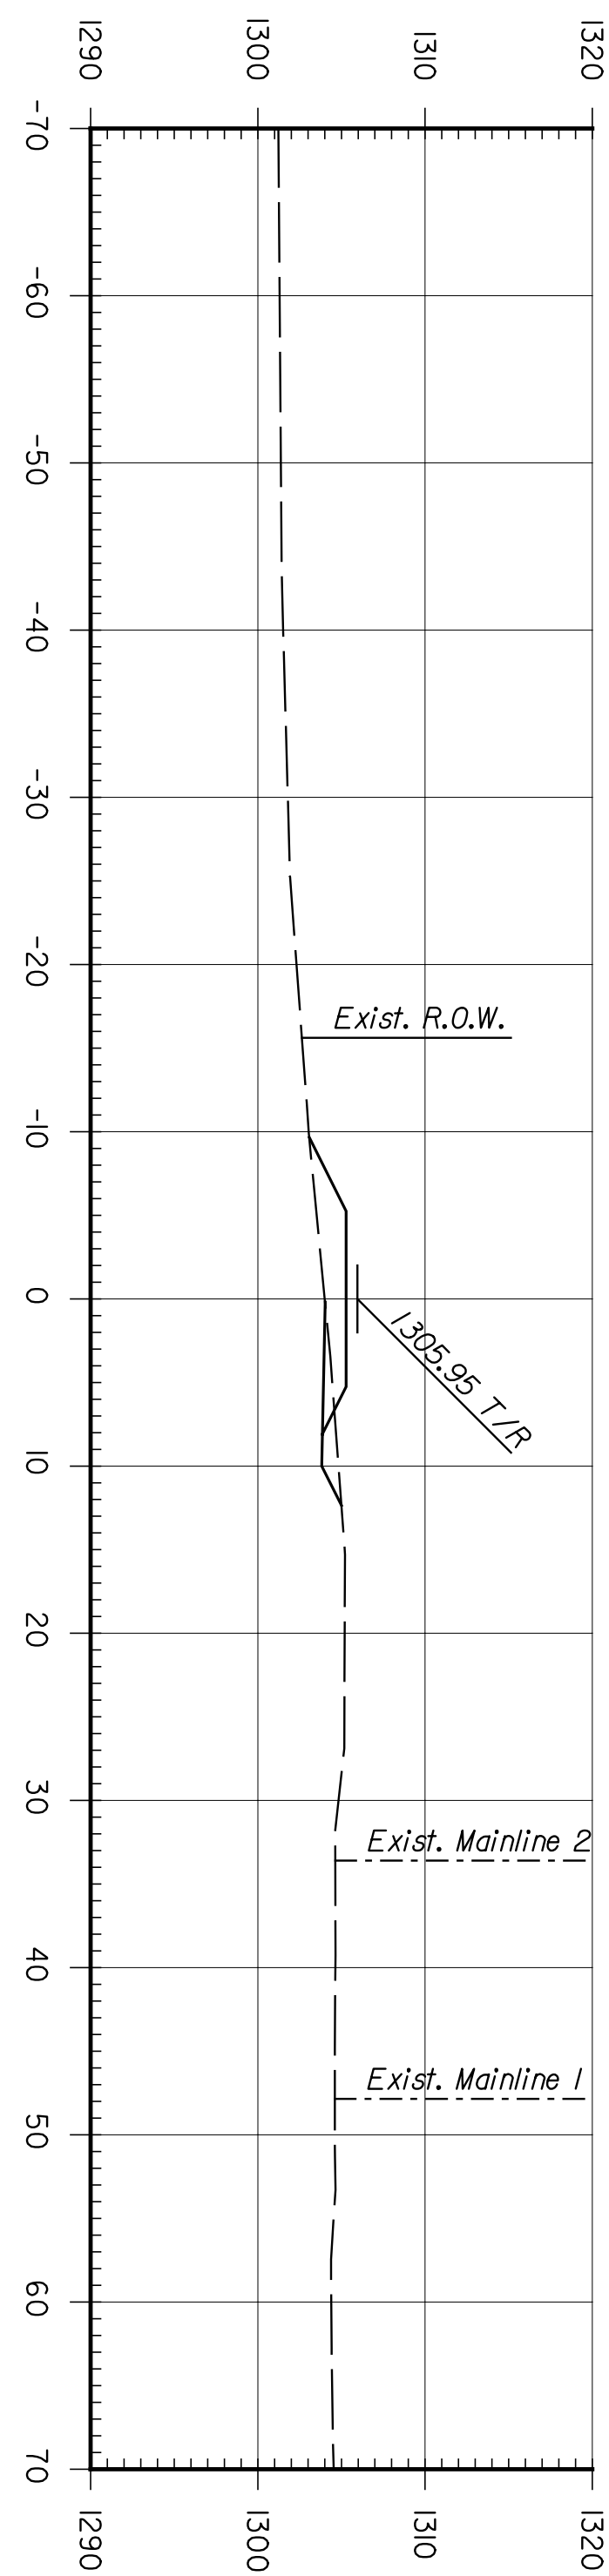
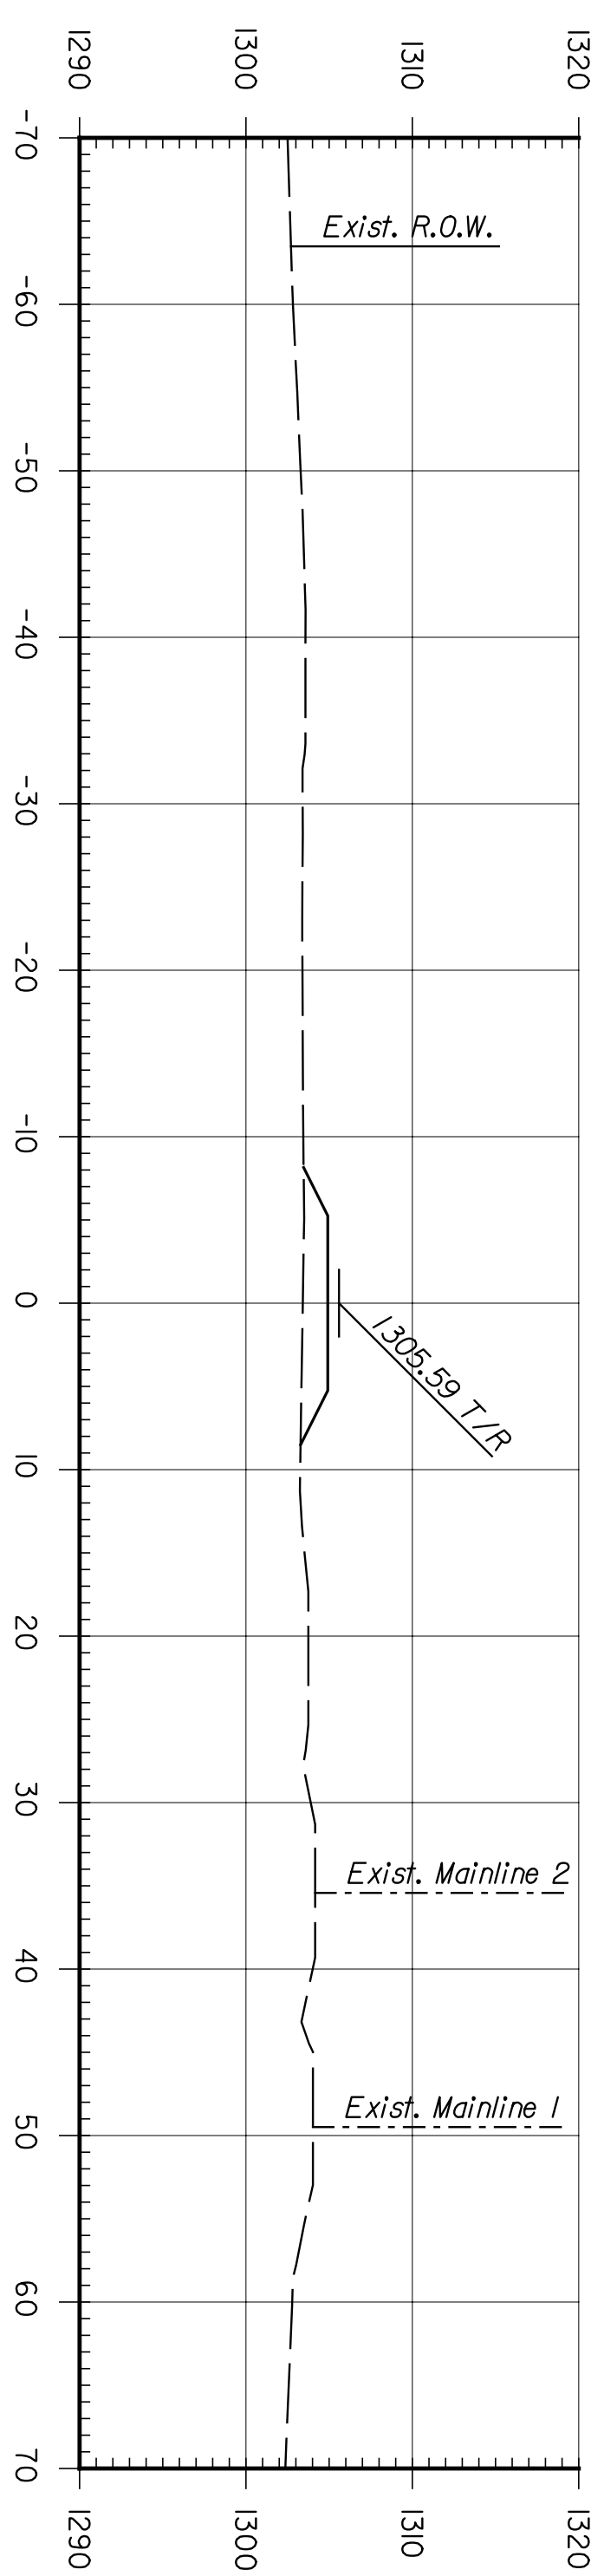


BY	DATE

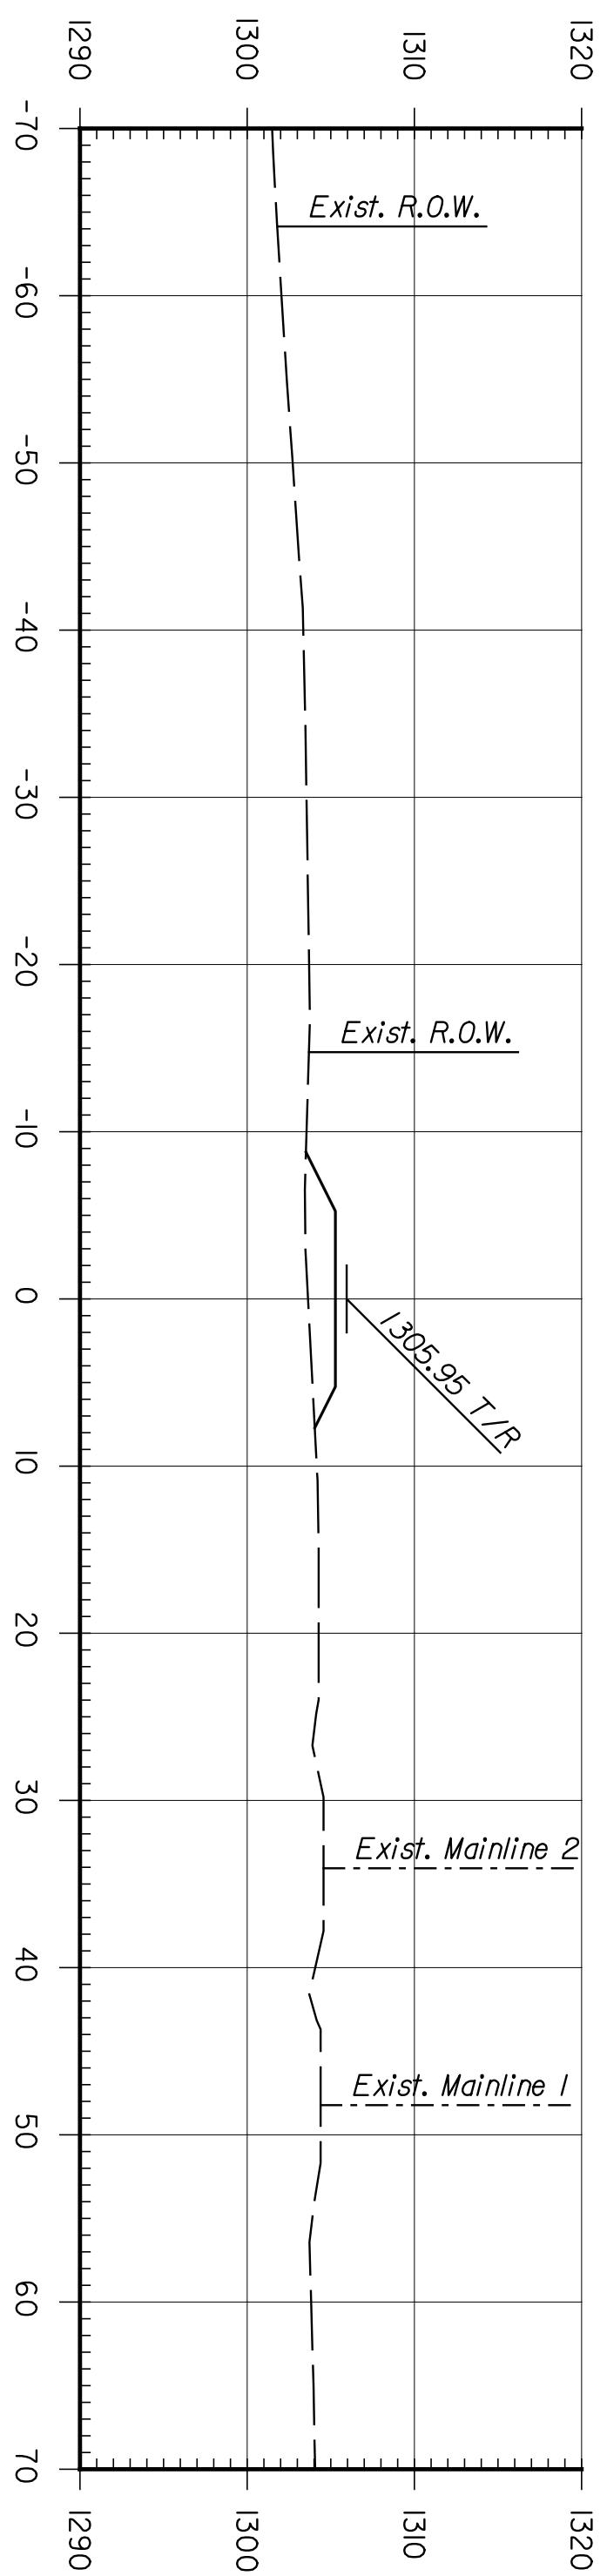

CNTB
 ARCHITECTS ENGINEERS PLANNERS

This sheet designed by:

CITY OF WICHITA			
WICHITA CENTRAL CORRIDOR			
PHASE I - TRACK WORK			
TEMPORARY MAIN TRACK			
CROSS SECTIONS			
SHEET NO.	DATE	BY	APP'D.
1			
2			
3			

STATE	PROJECT NO.	YEAR	SHEET NO.	TOTAL SHEETS
KANSAS	472-84071	2005	1610	