
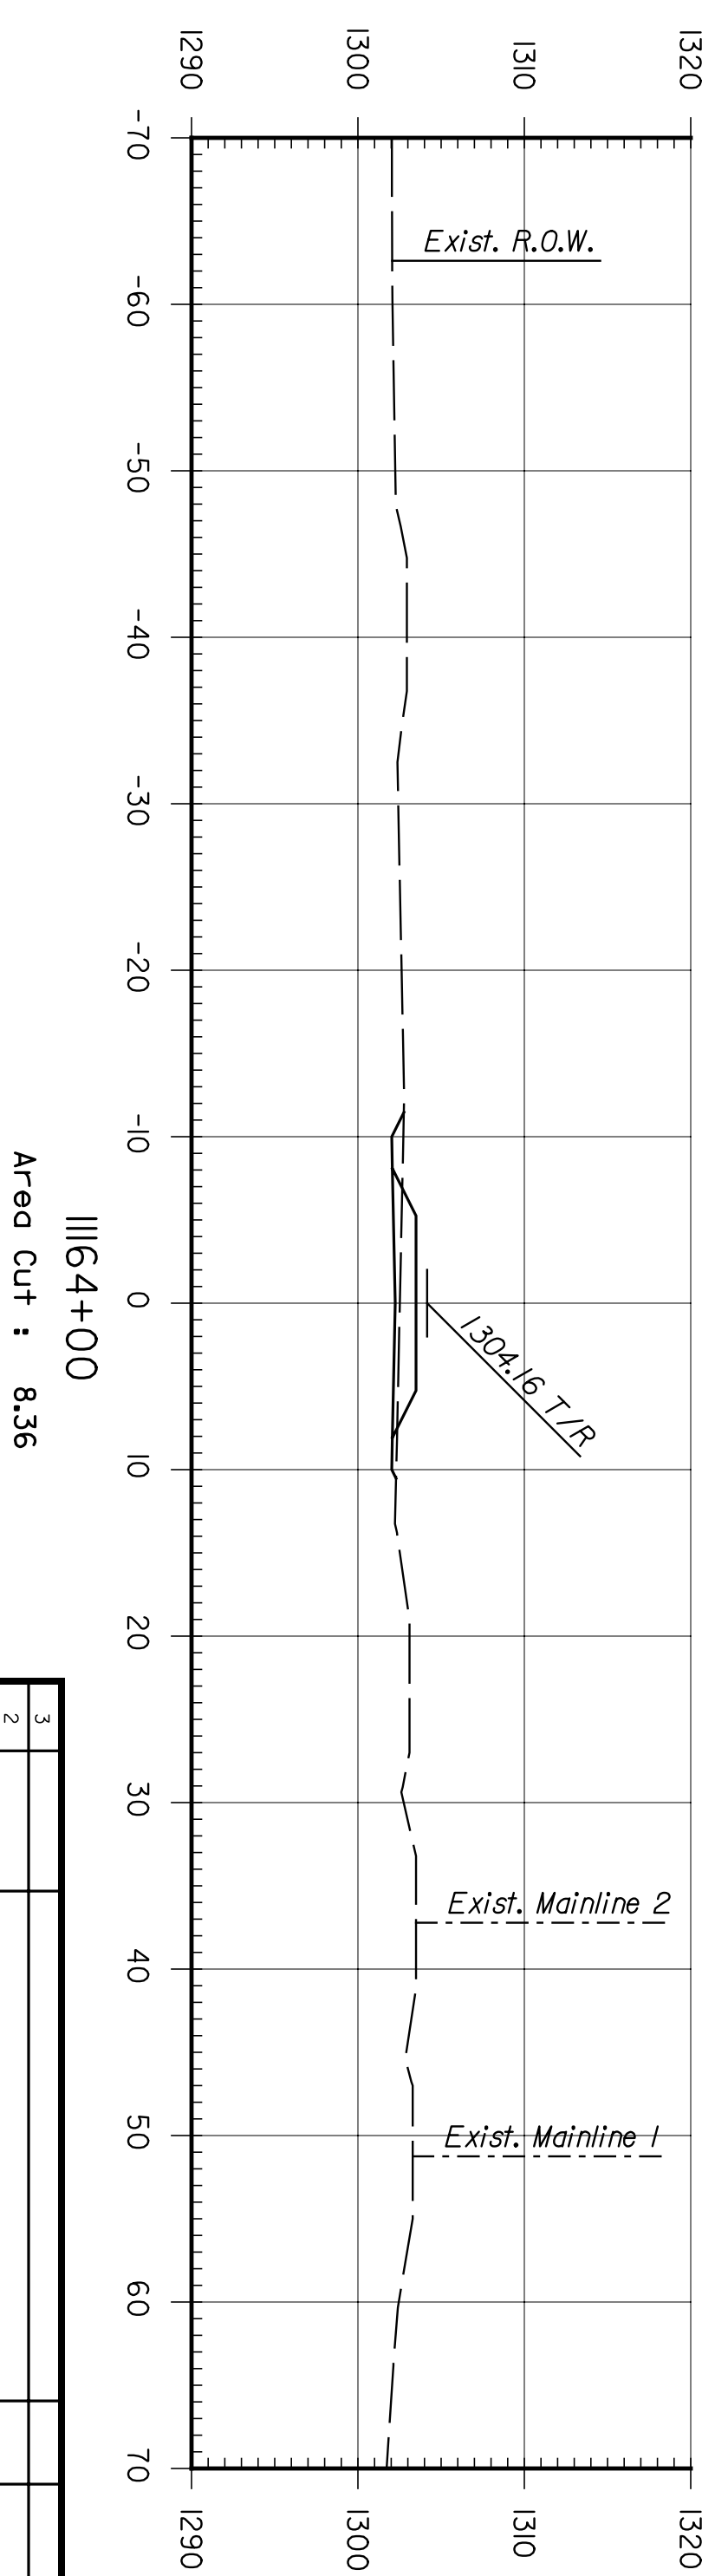
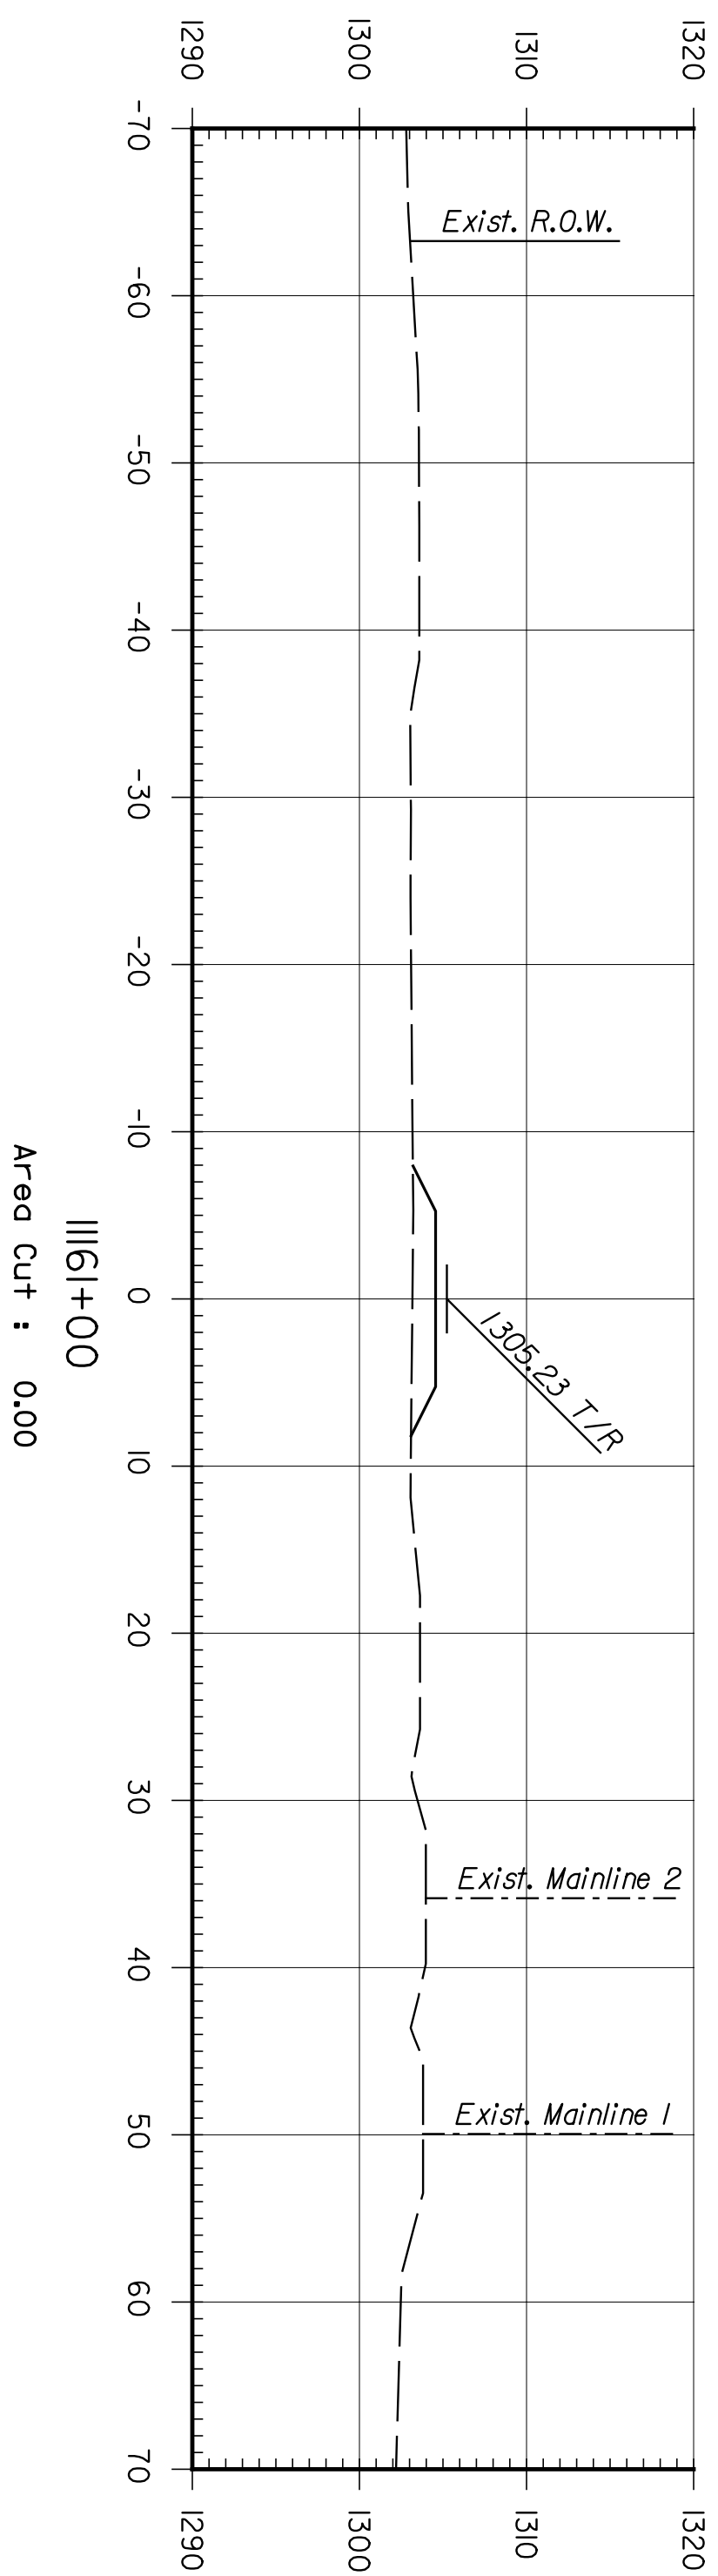
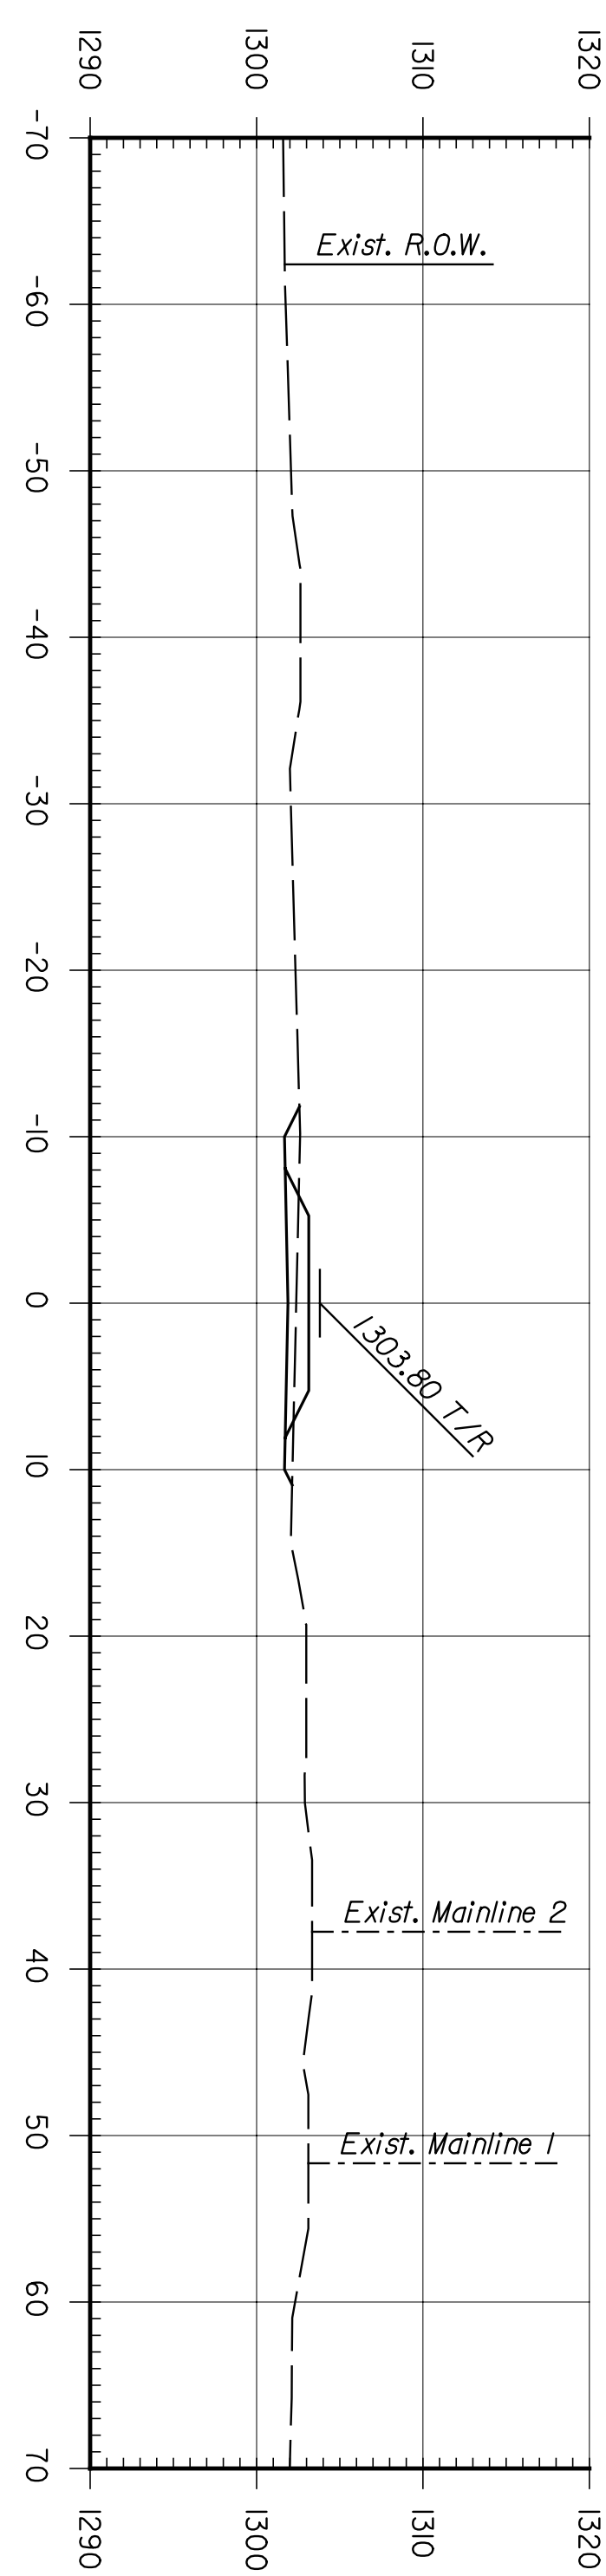
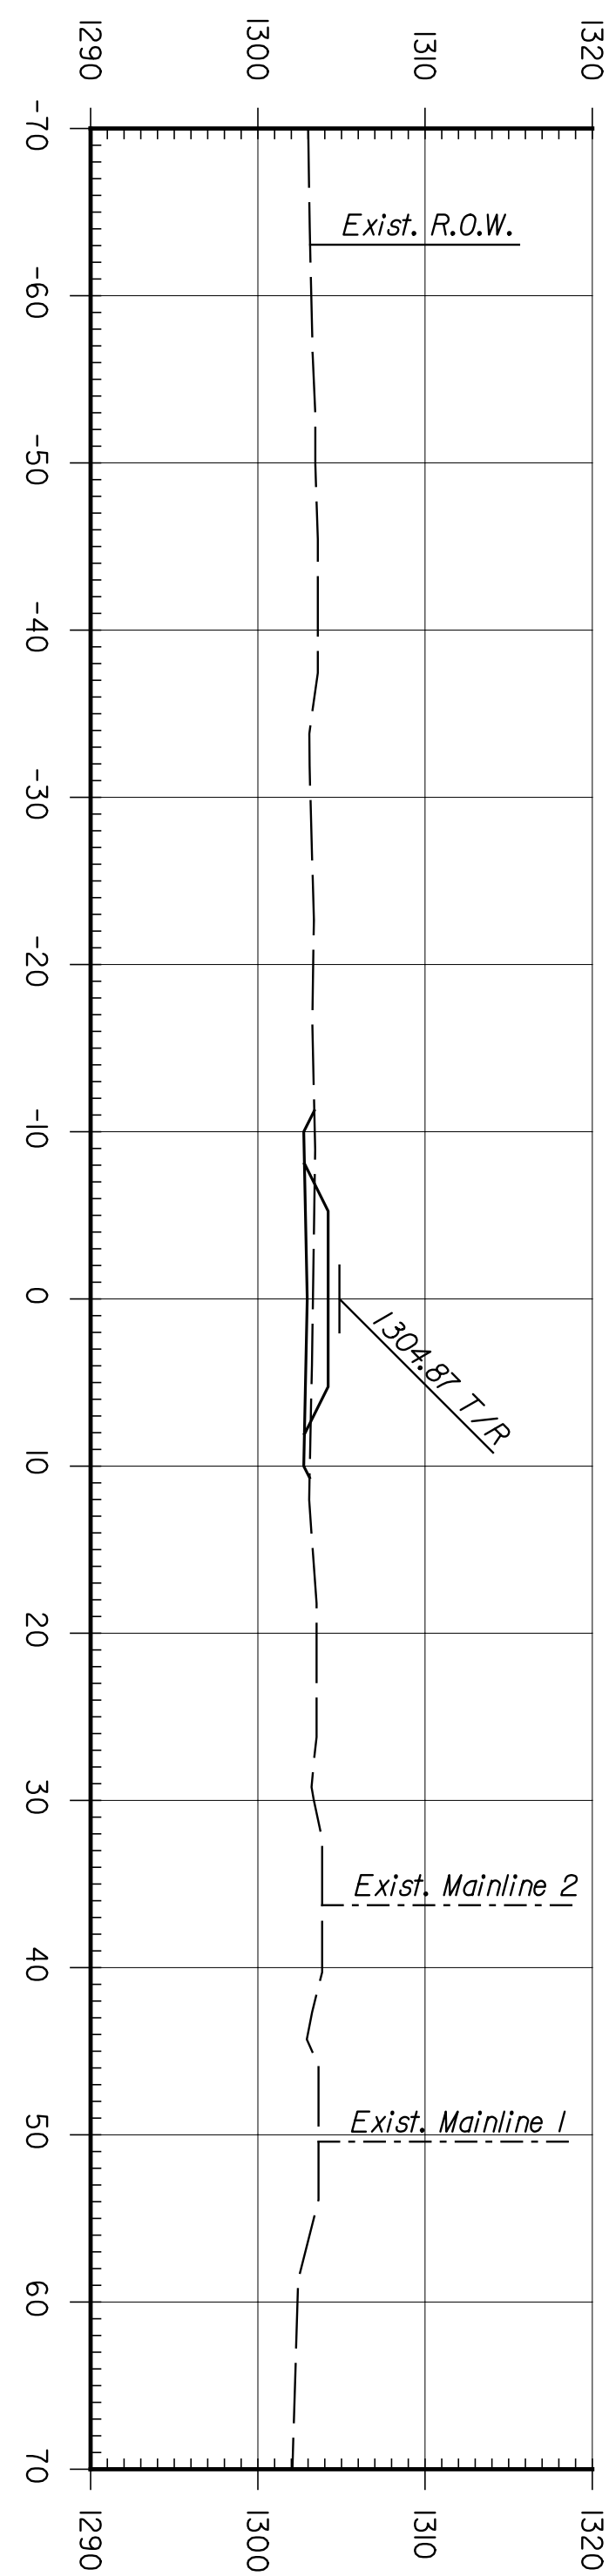
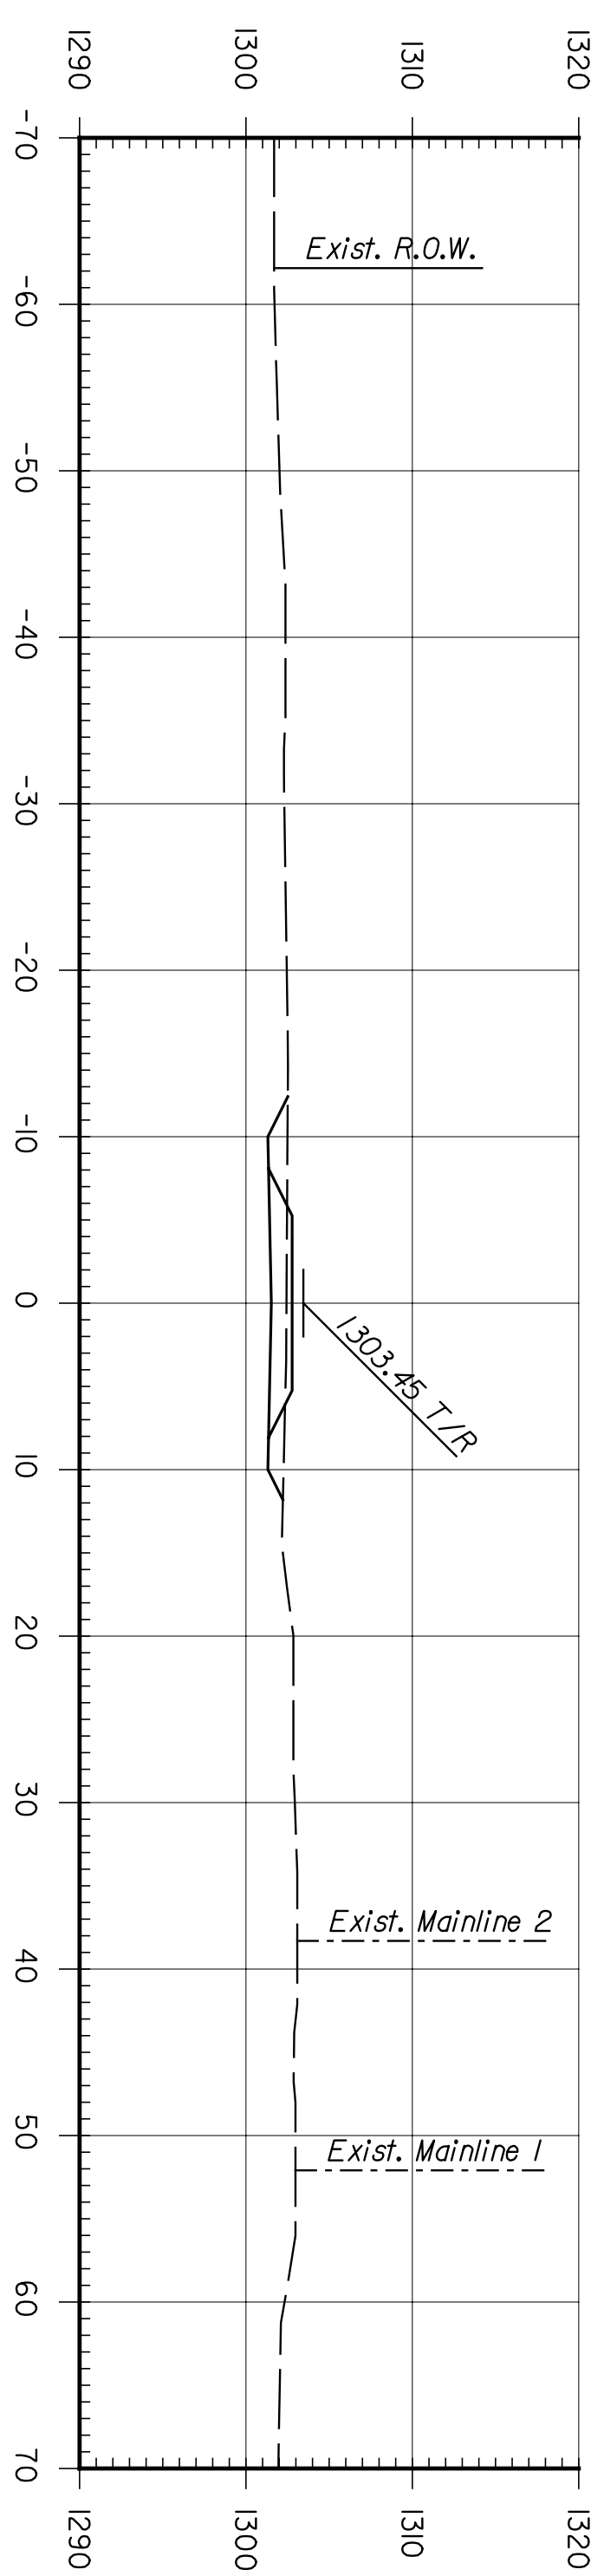


BY	DATE

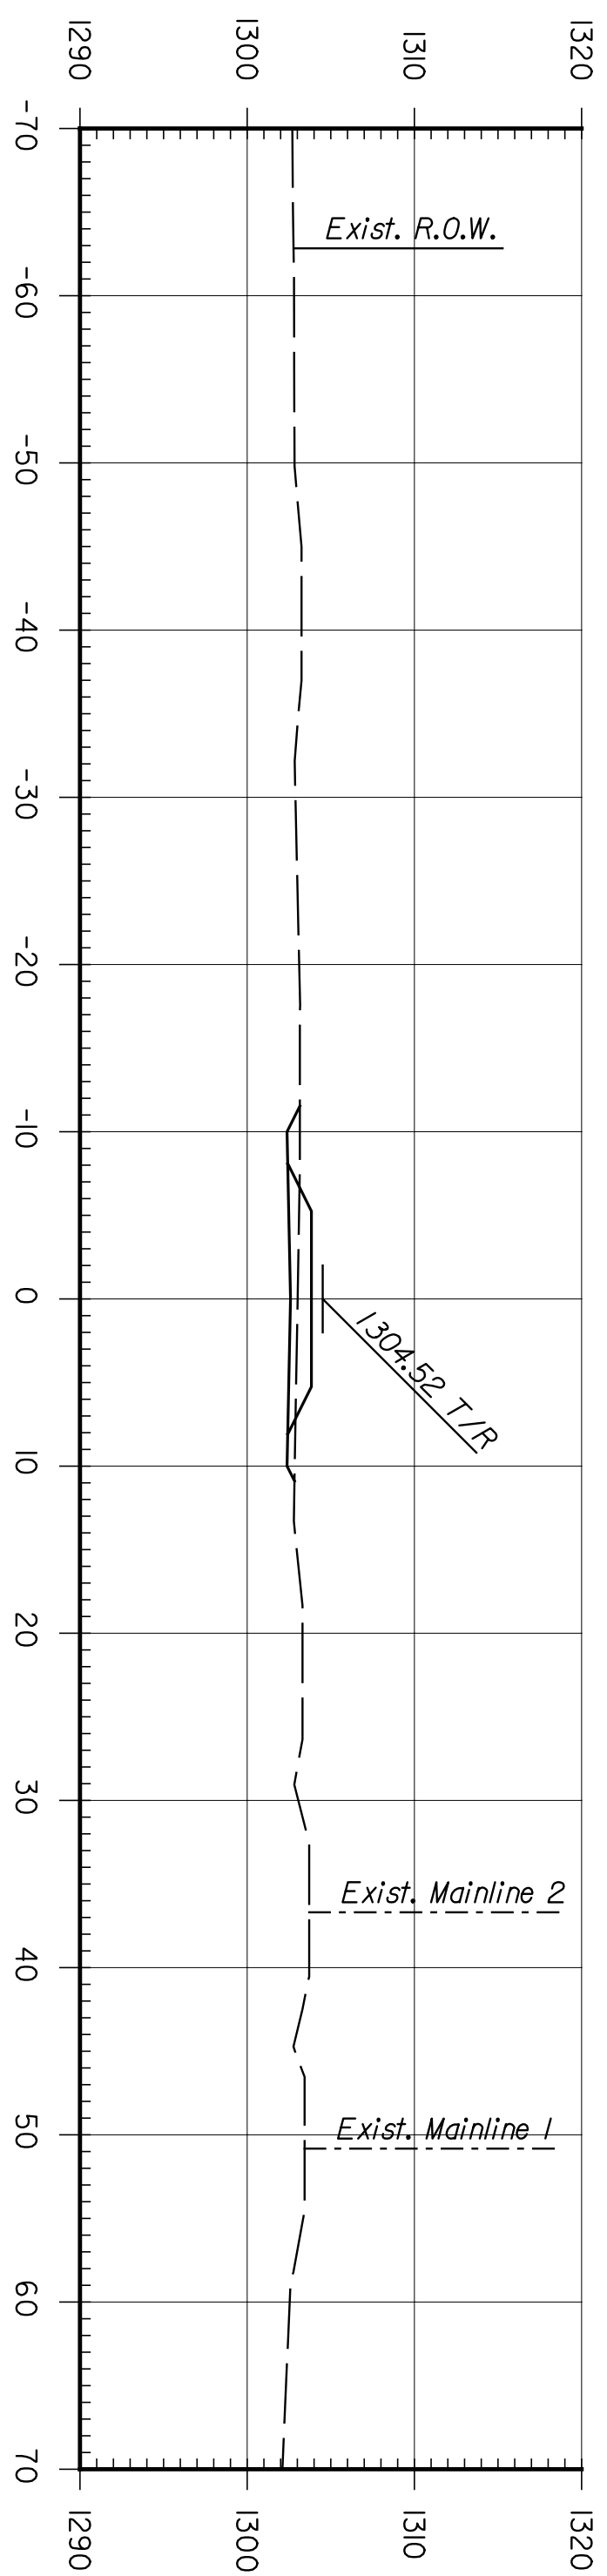

CNTB
 ARCHITECTS ENGINEERS PLANNERS

This sheet designed by:

SHEET NO.	OF	SCALE	APP'D.	QUANTITIES	TRACED
DESIGNED BY	REP	DETAILED	JDS	QUANTITIES	TRACED
DESIGN CR.	RSB	DETAL CR.	REP	QUANTITIES	TRACED CR.

NO.	DATE	REVISIONS	BY	APP'D.
1				
2				
3				

CITY OF WICHITA
WICHITA CENTRAL CORRIDOR
 PHASE I - TRACK WORK
 TEMPORARY MAIN TRACK
 CROSS SECTIONS

STATE	PROJECT NO.	YEAR	SHEET NO.	TOTAL SHEETS
KANSAS	472-84071	2005	R6.11	