
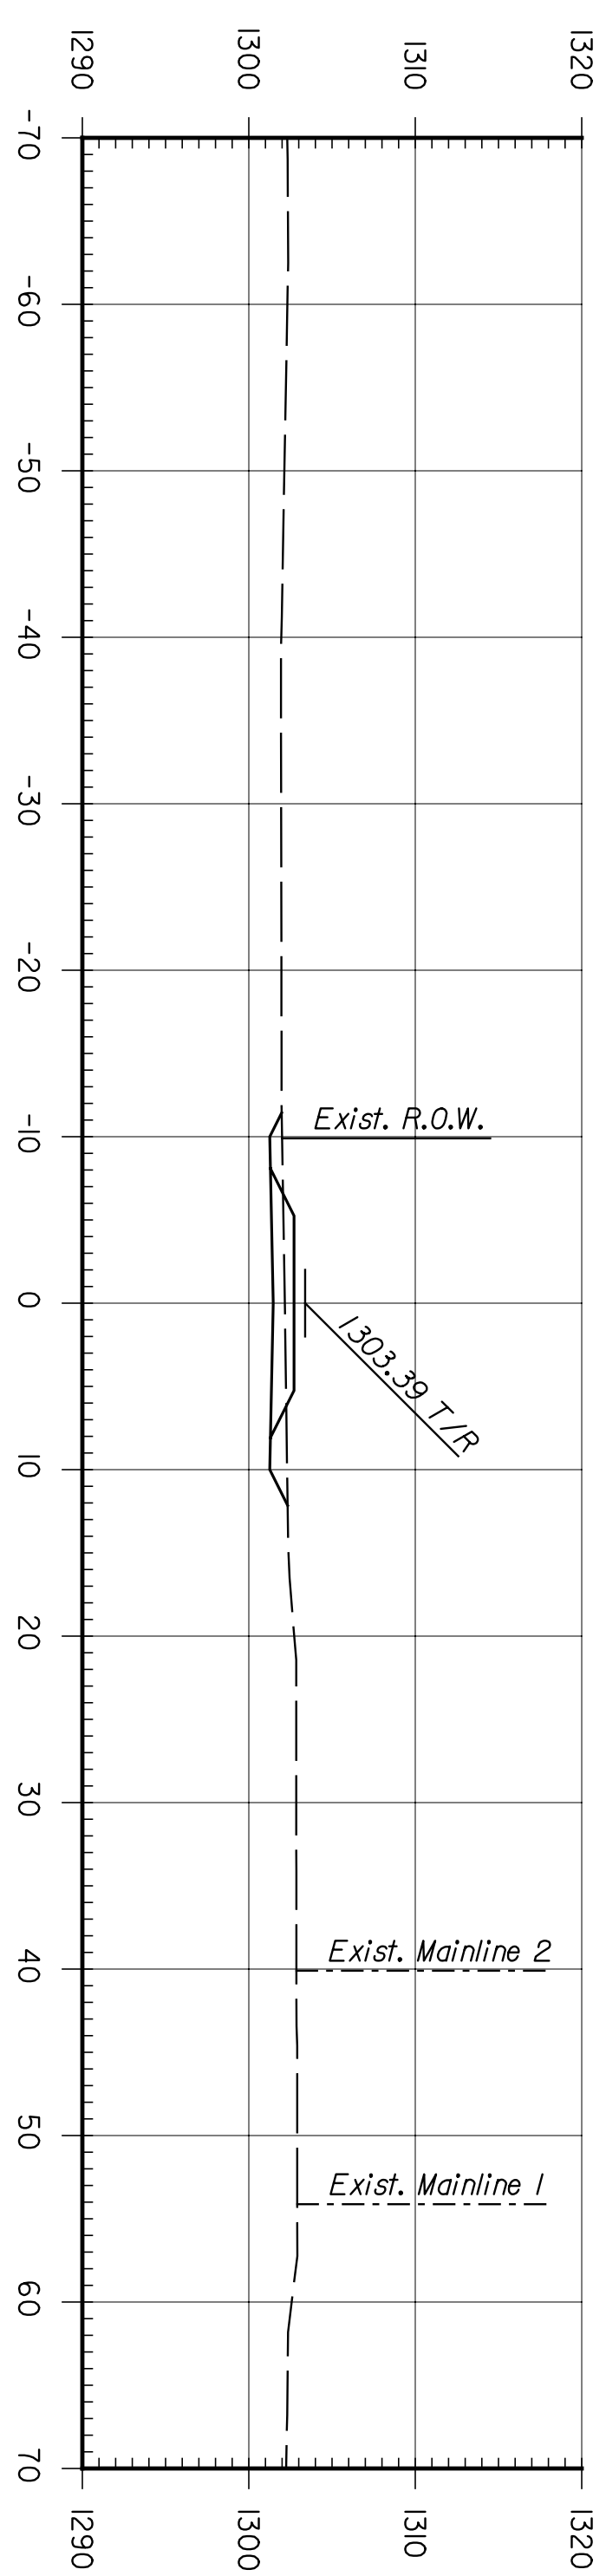
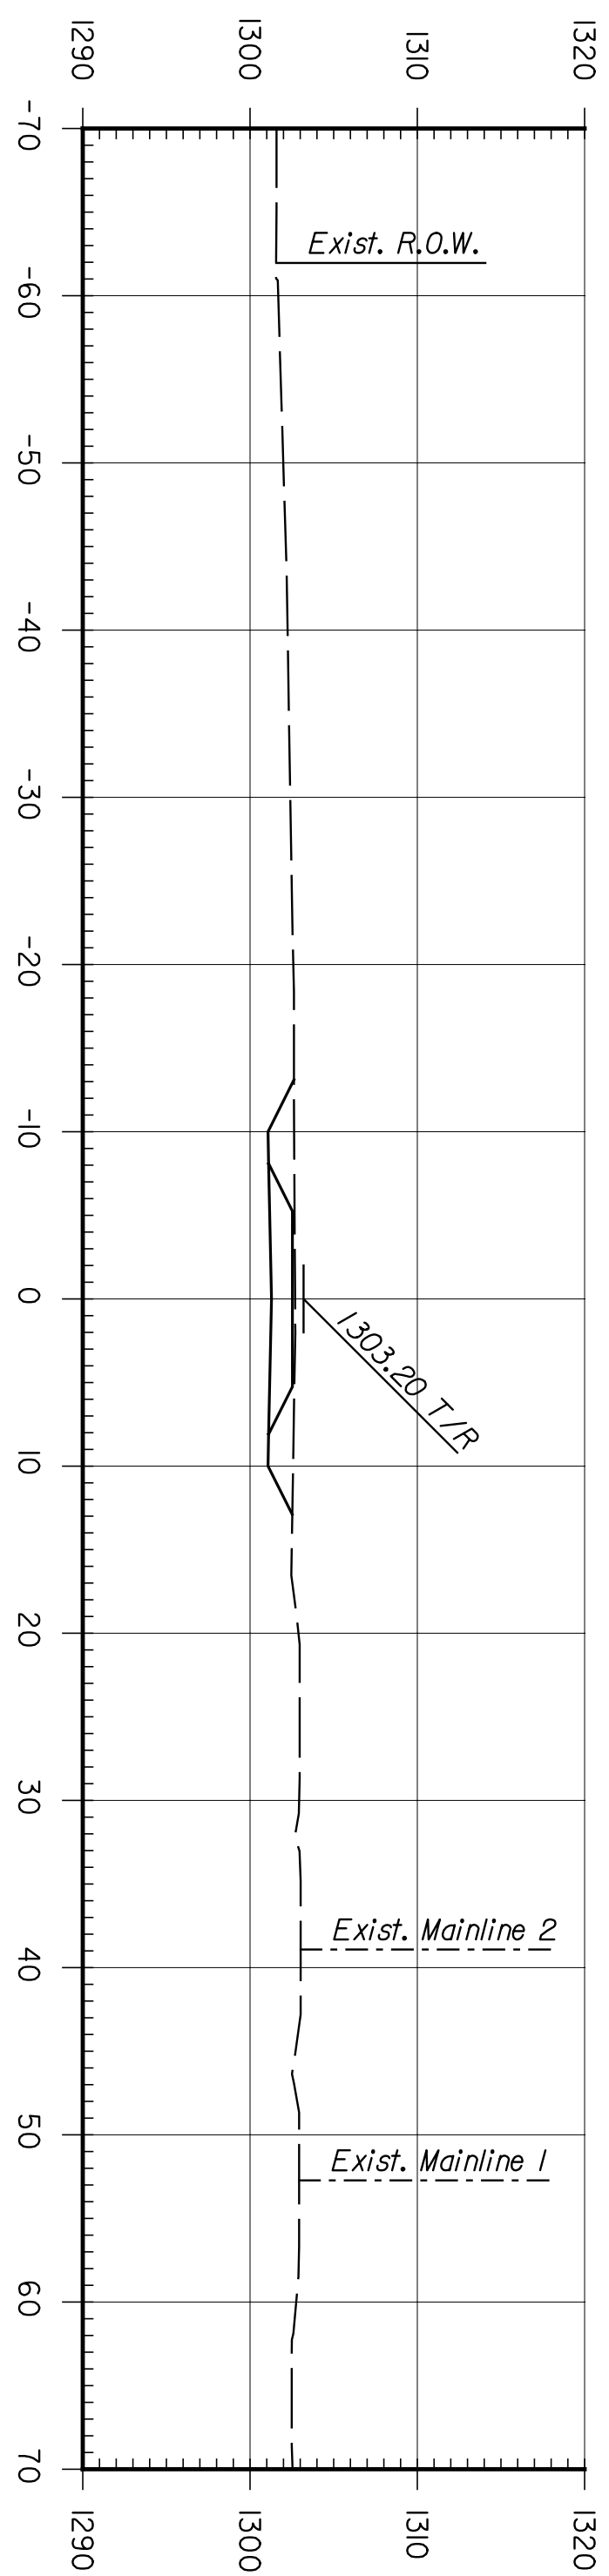
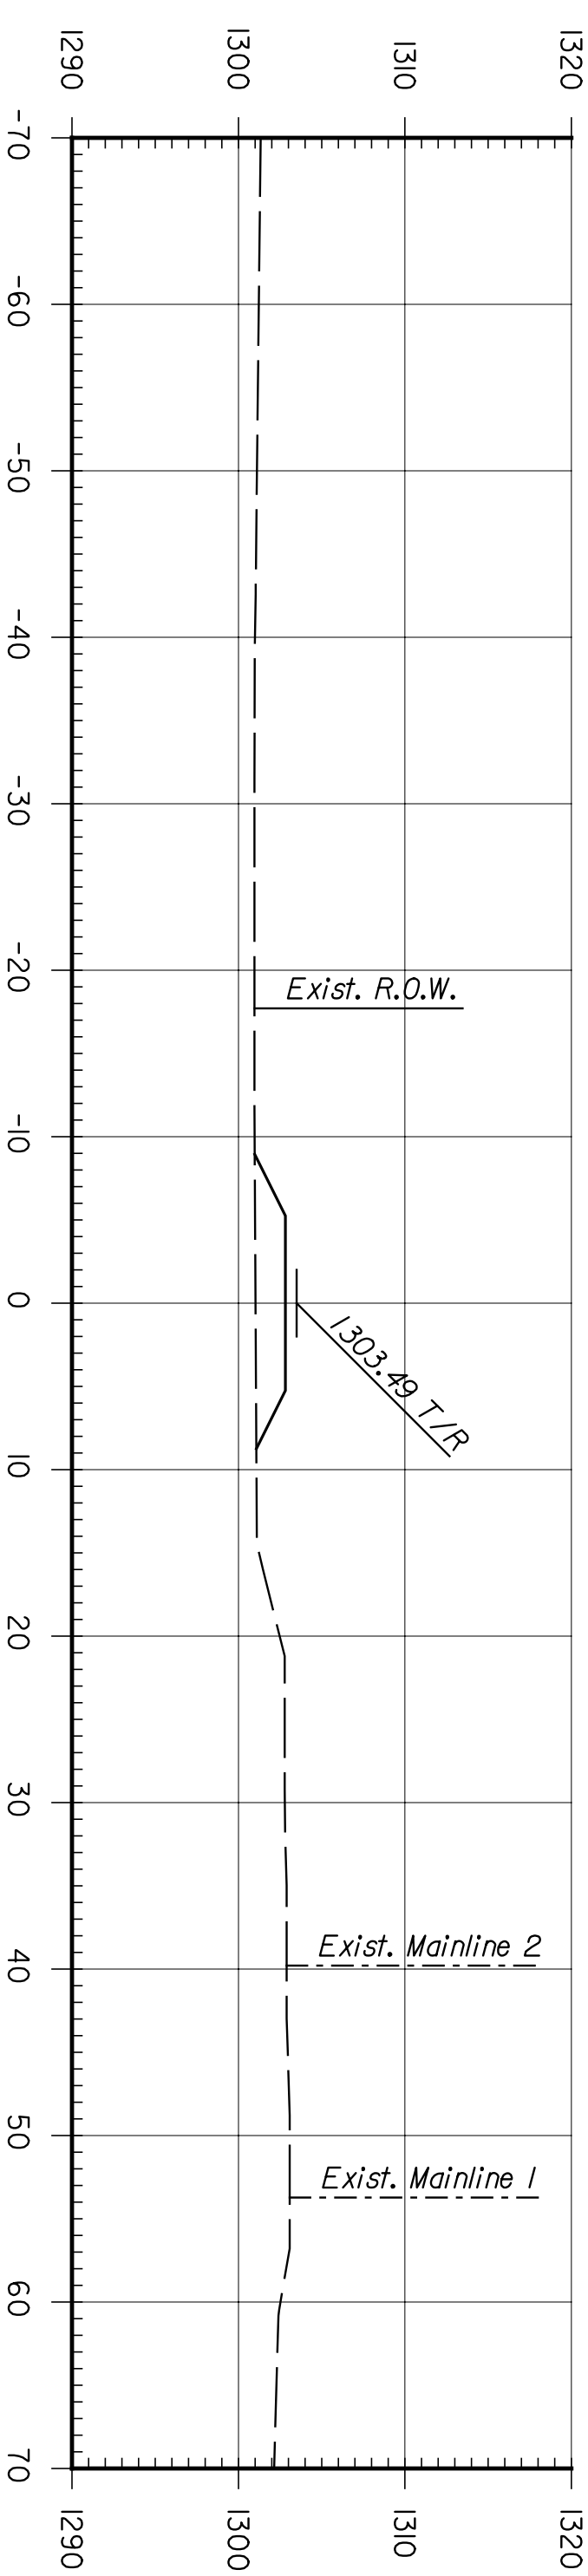
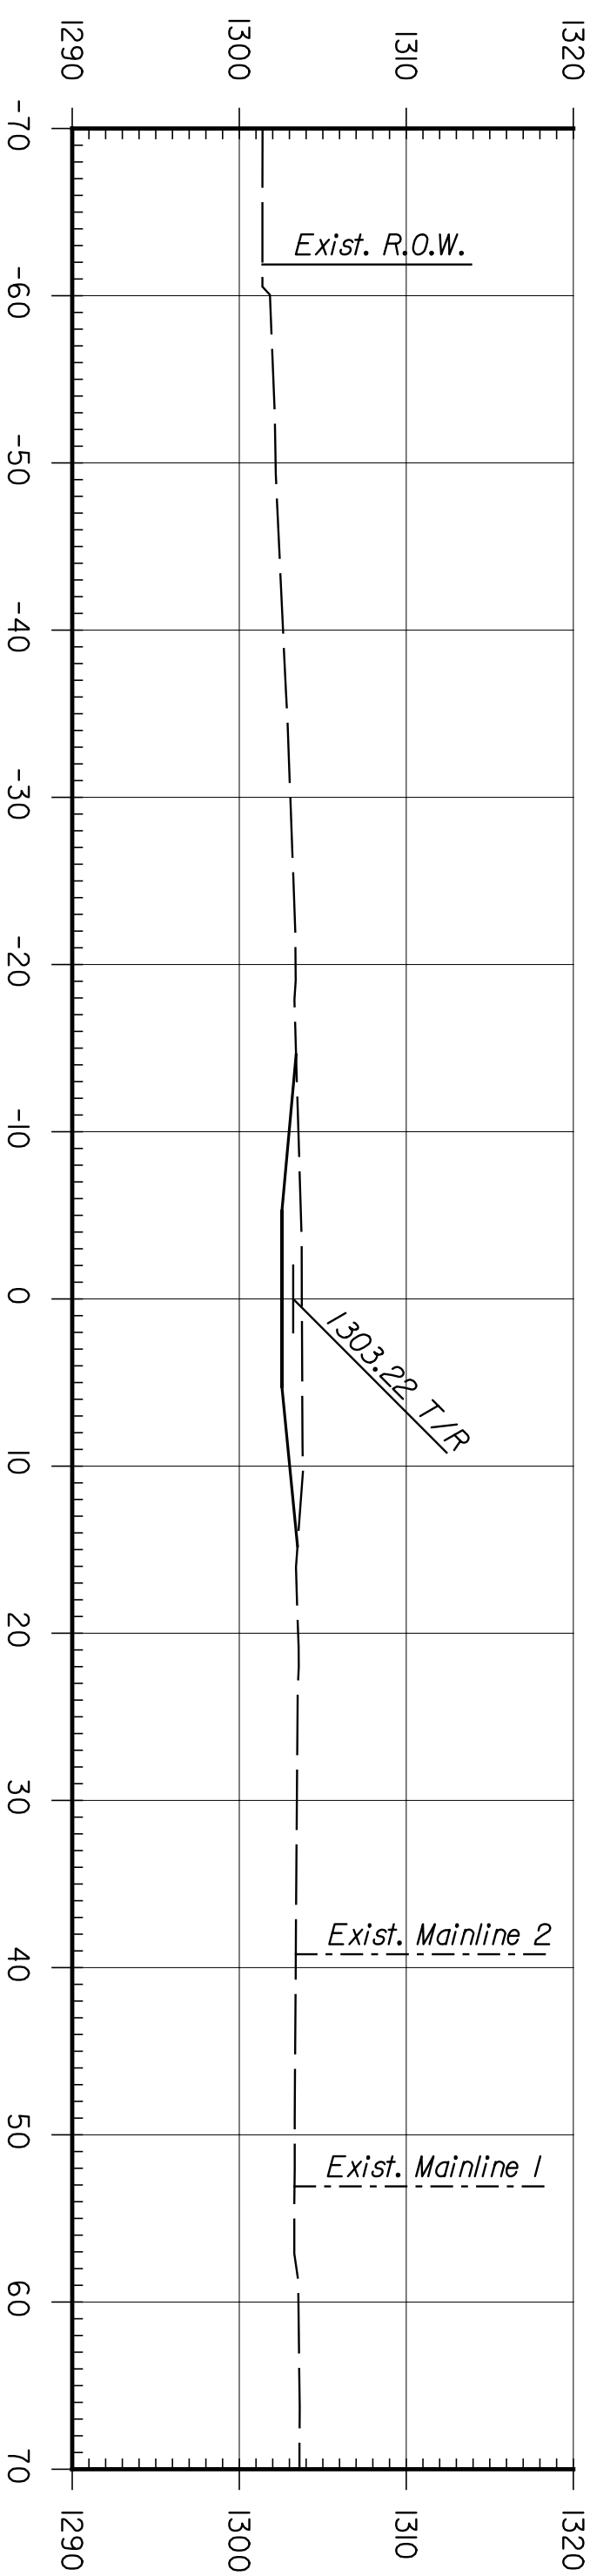
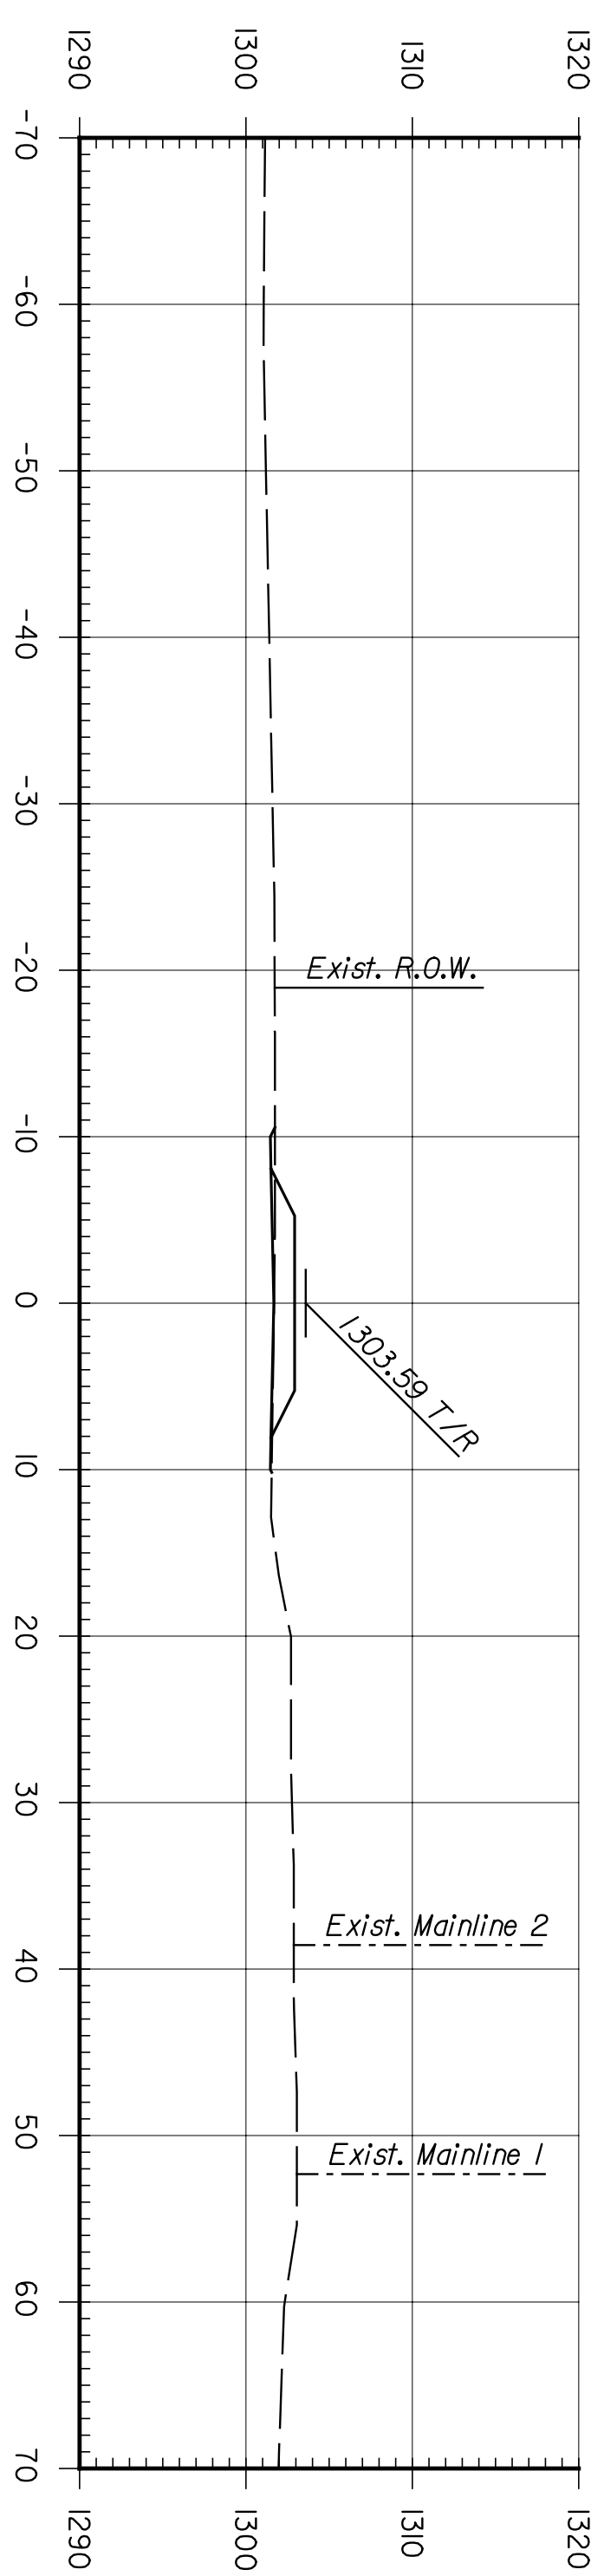


BY	DATE

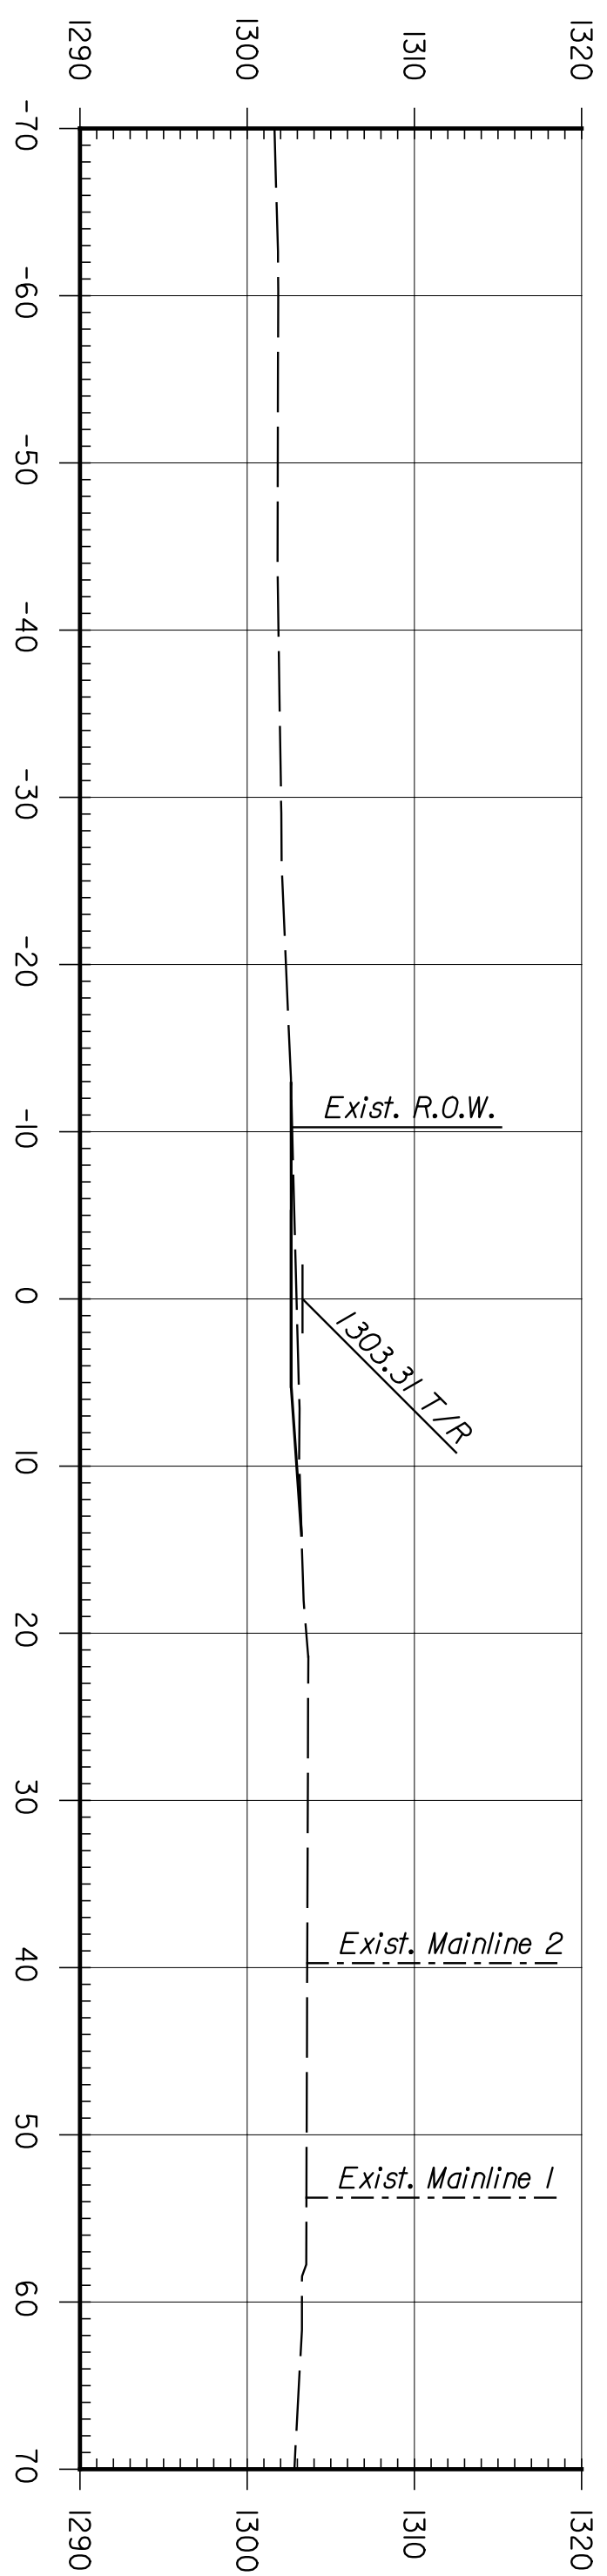

**CNTB**  
 ARCHITECTS ENGINEERS PLANNERS

This sheet designed by:

SHEET NO.	DATE	BY	APP'D.
1			
2			
3			

DESIGNER	SCALE	DATE	BY	APP'D.

NO.	DATE	REVISIONS

DESIGNED	SCALE	DATE	BY	APP'D.

DESIGN CR.	REP.	SCALE	DATE	BY	APP'D.

**CITY OF WICHITA**  
**WICHITA CENTRAL CORRIDOR**  
 PHASE I - TRACK WORK  
 TEMPORARY MAIN TRACK  
 CROSS SECTIONS