
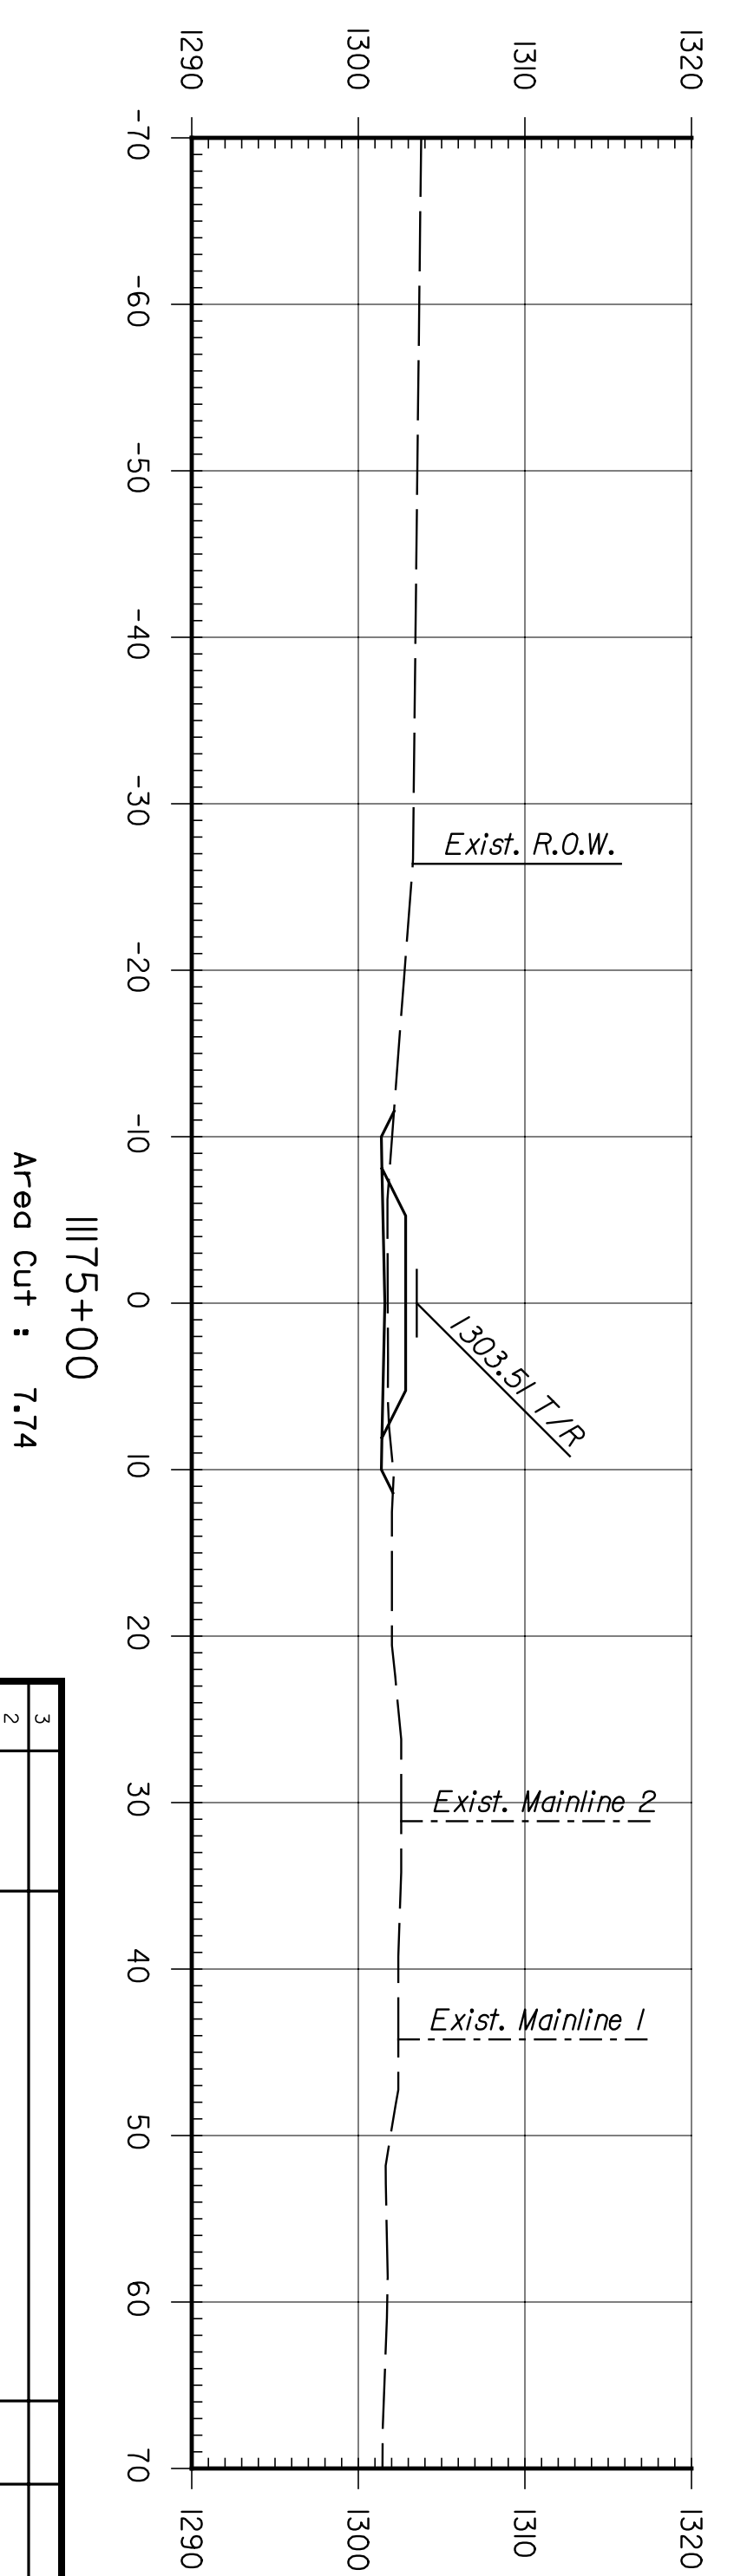
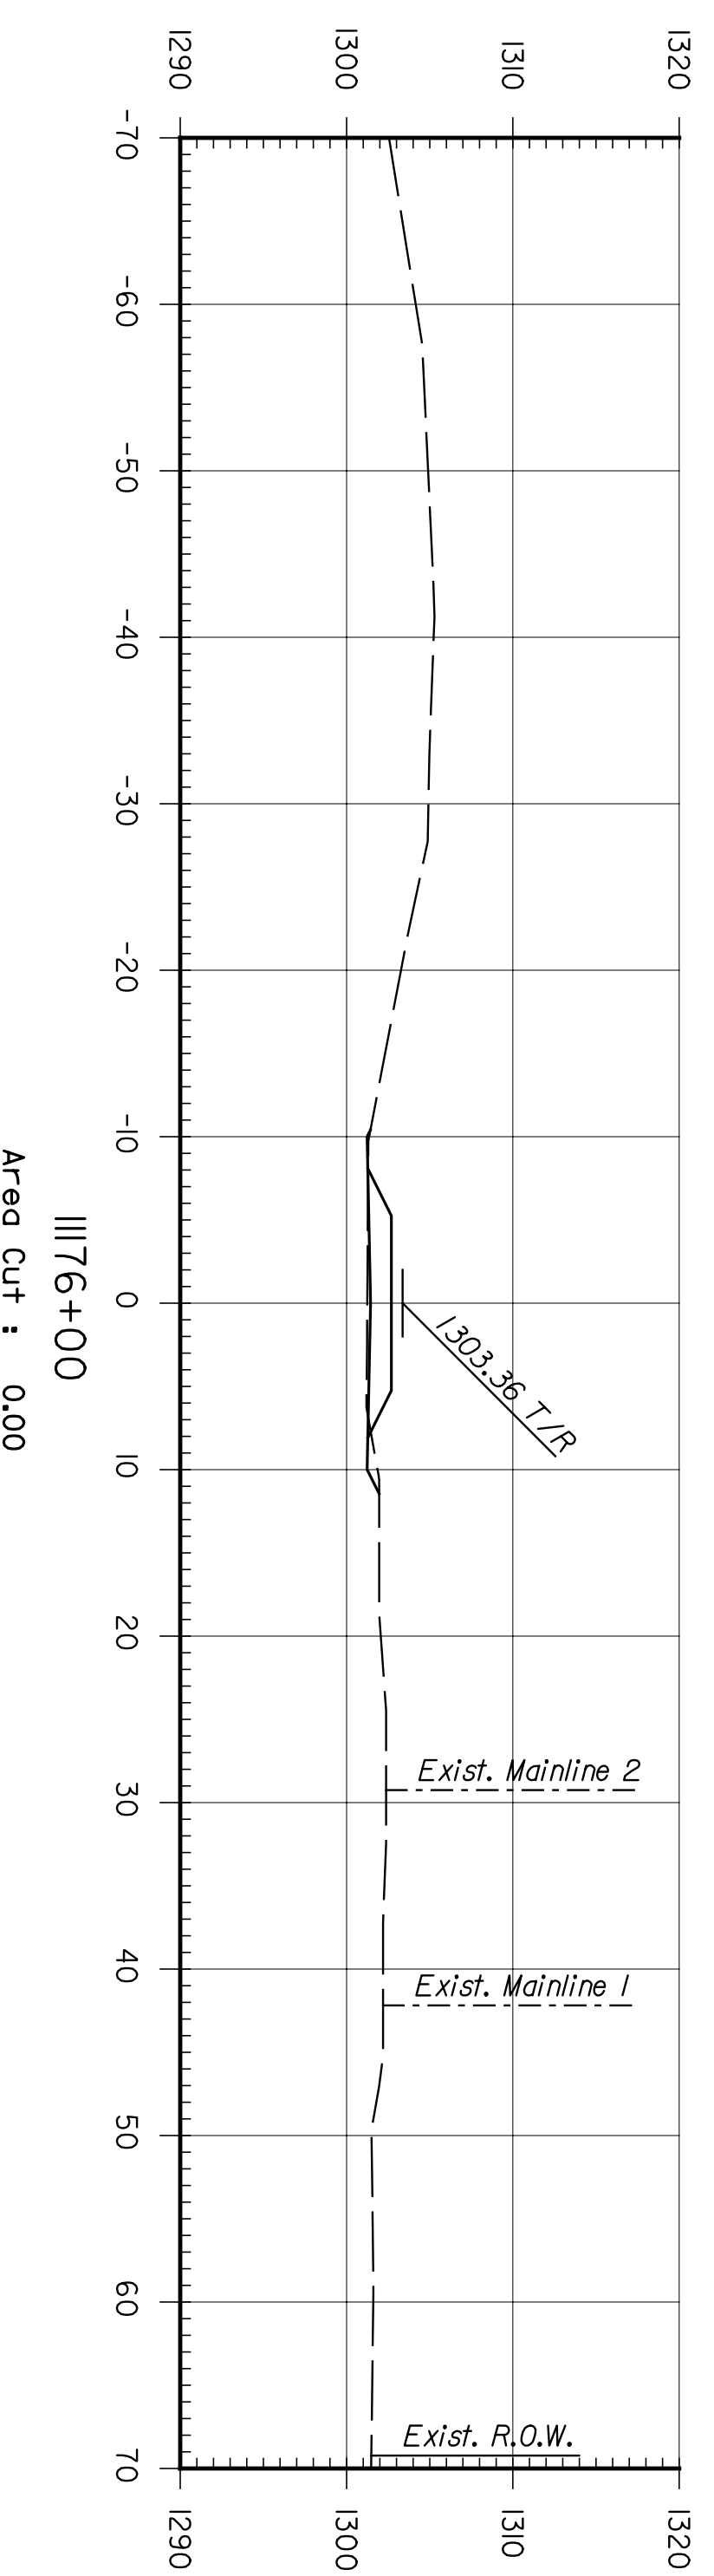
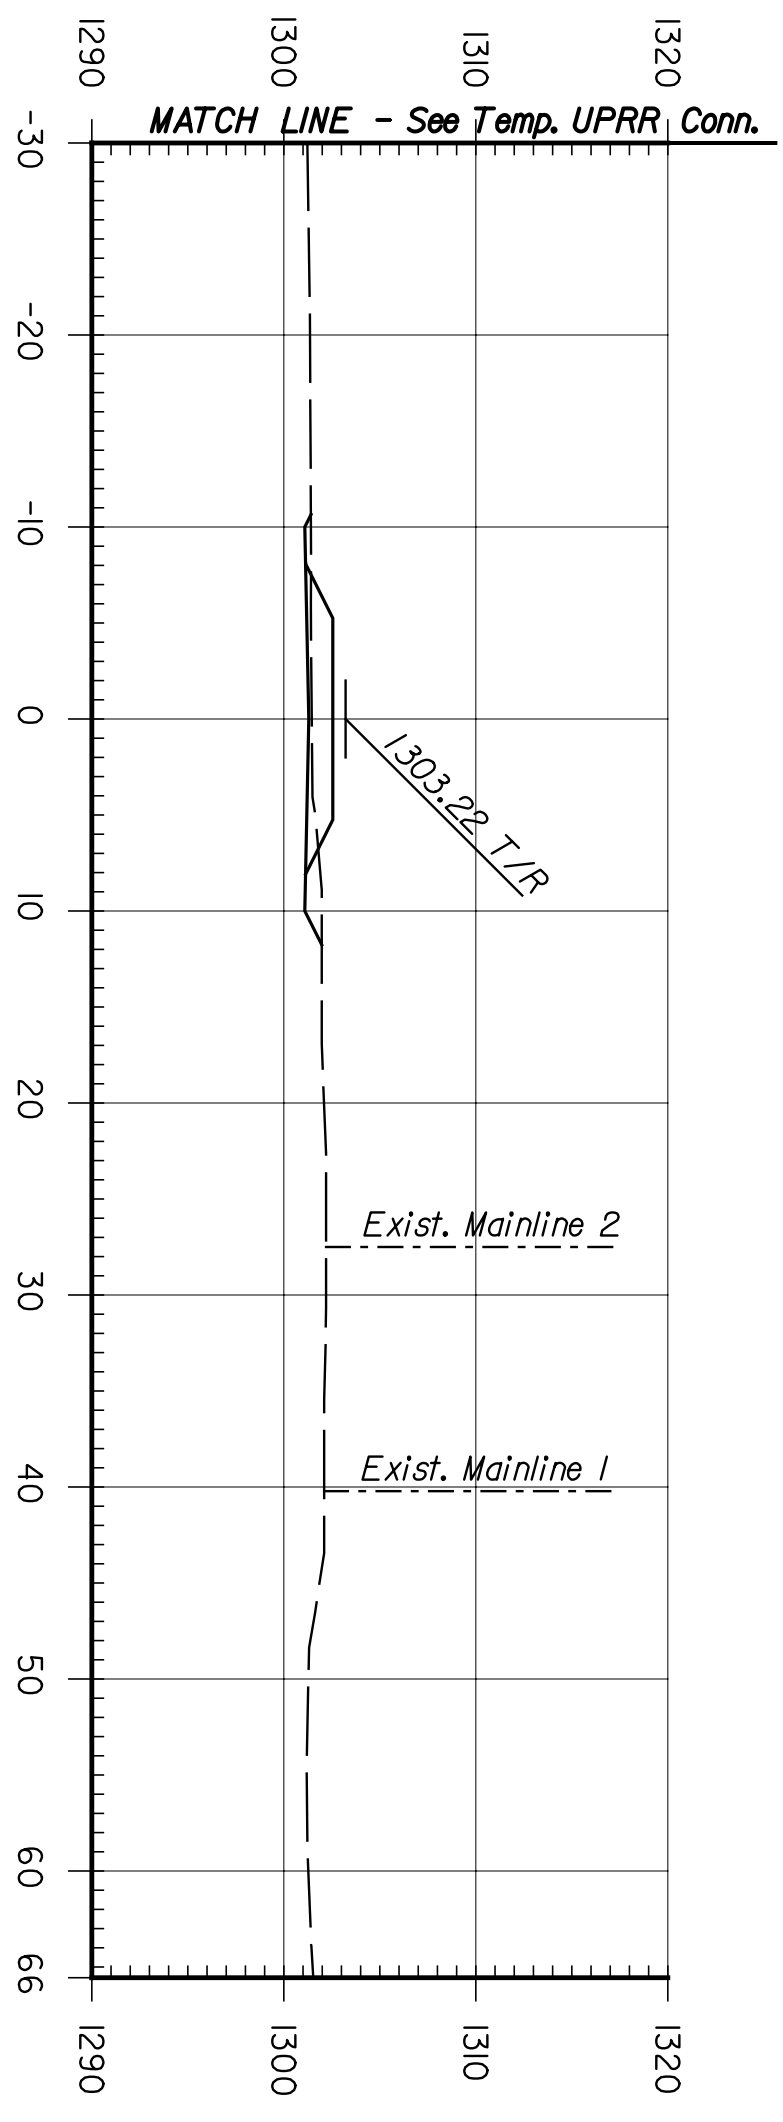
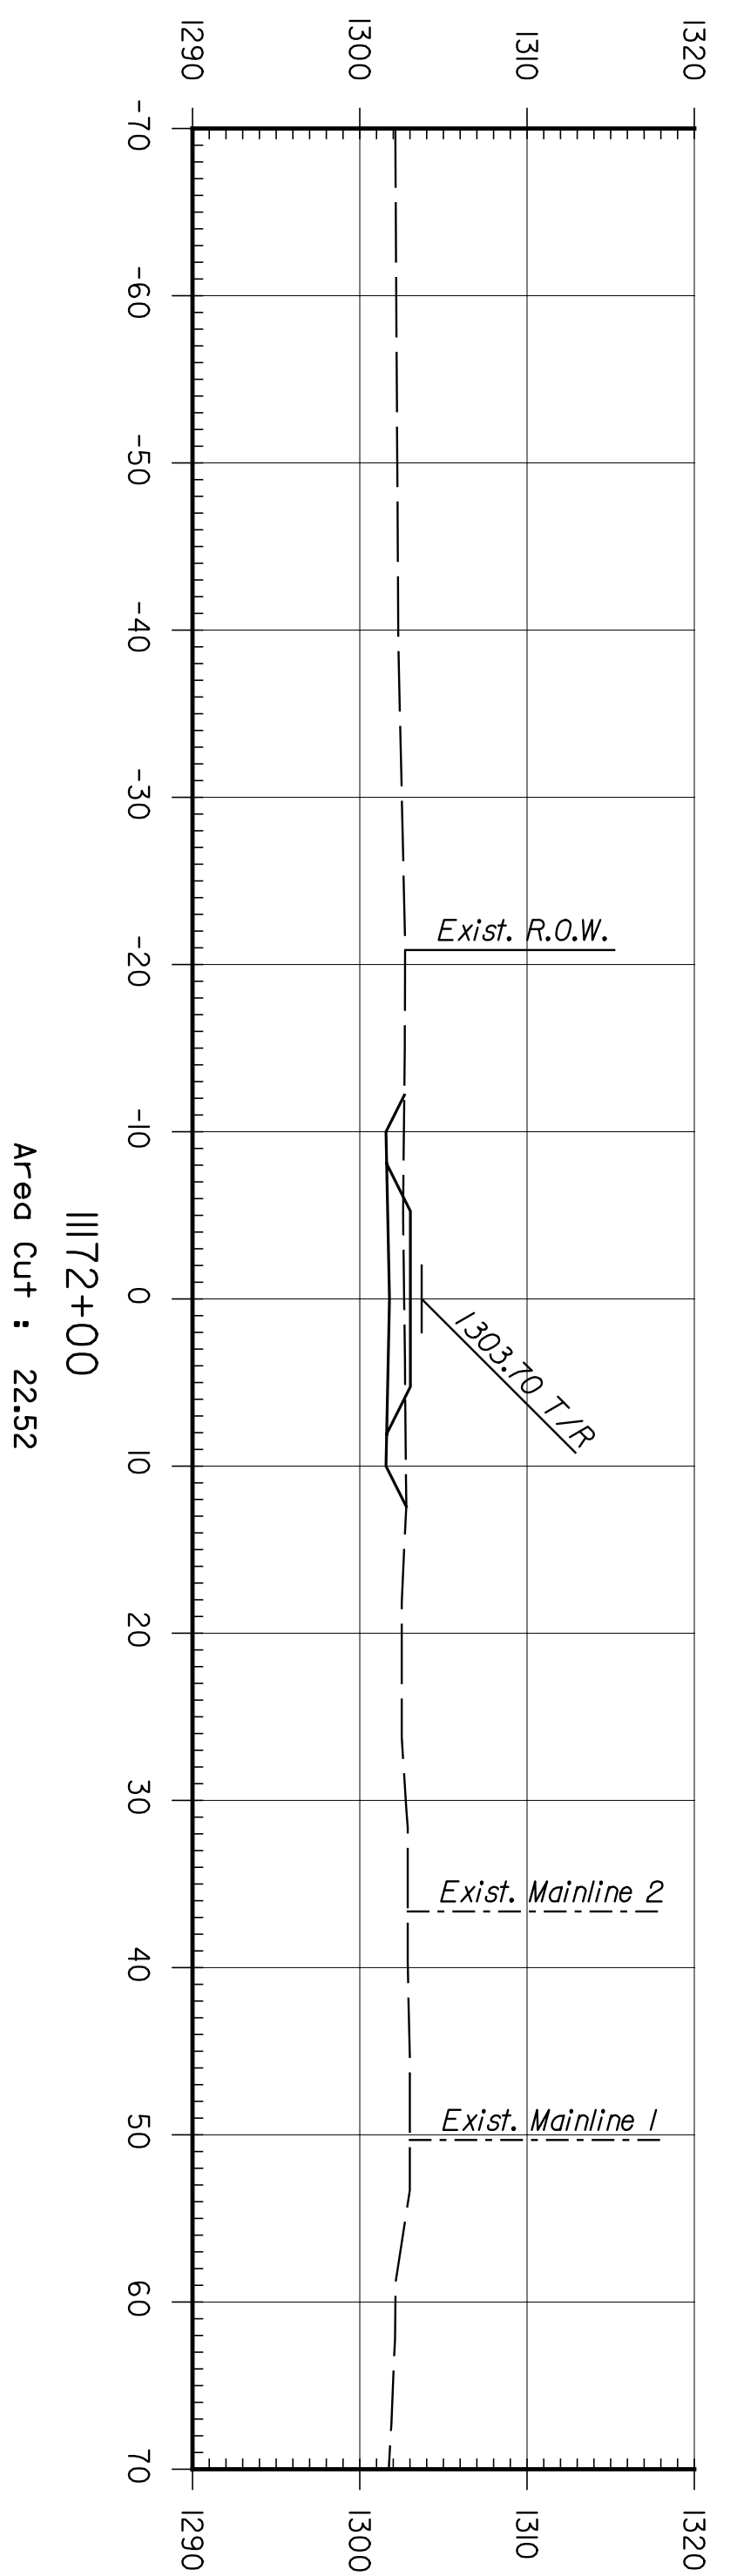
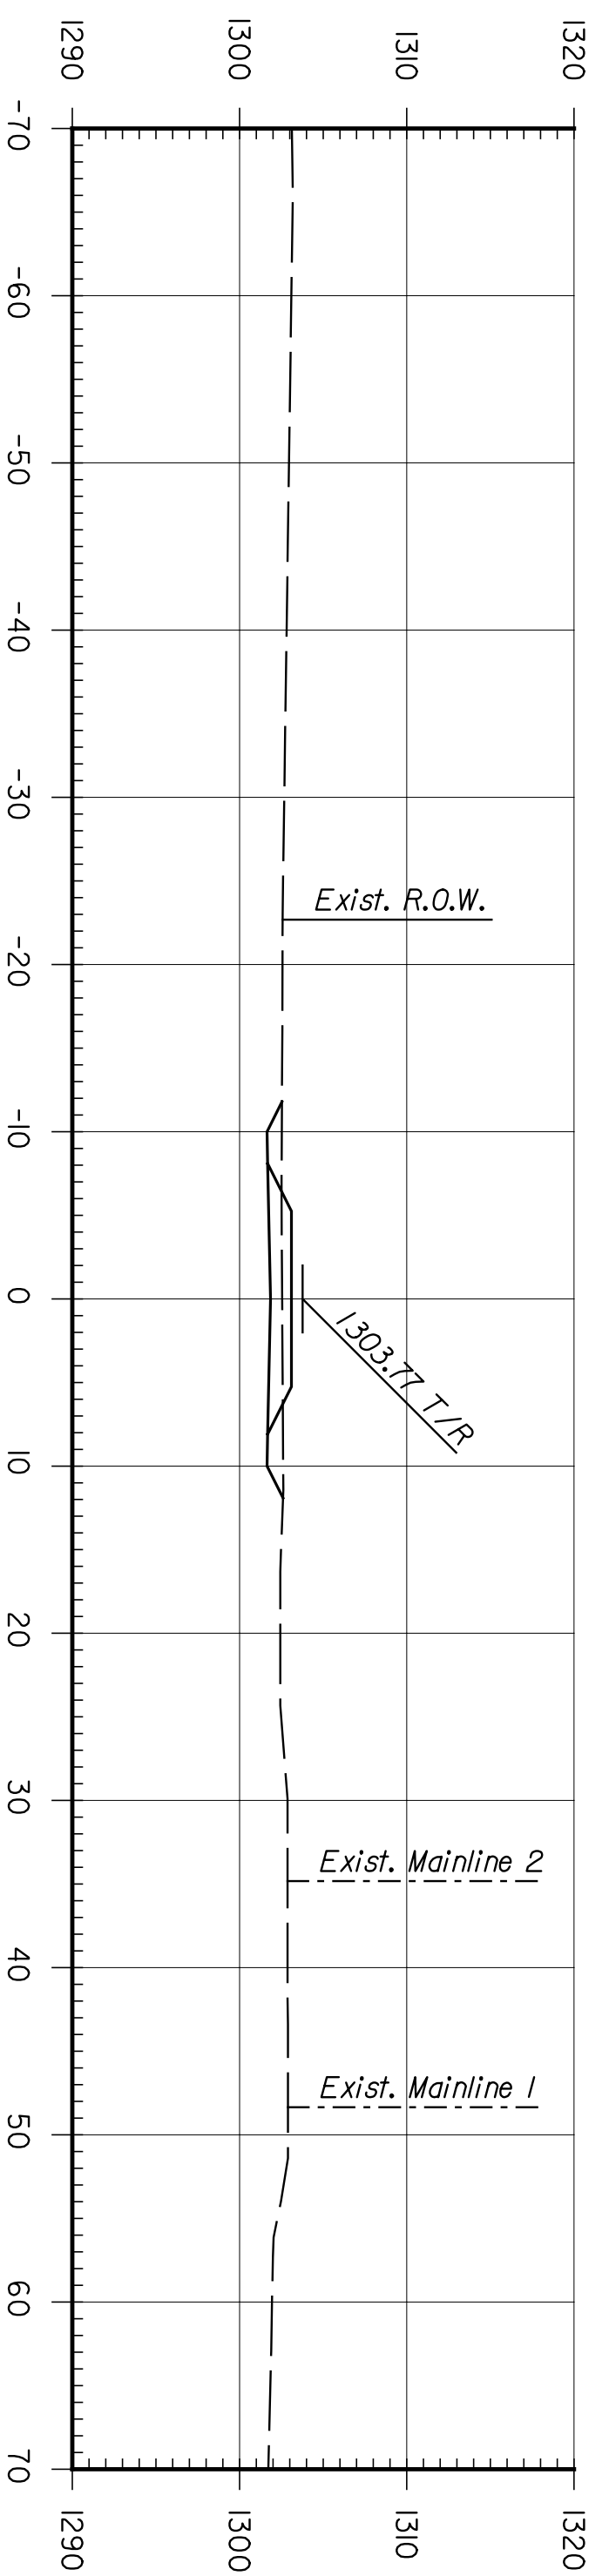


BY	DATE

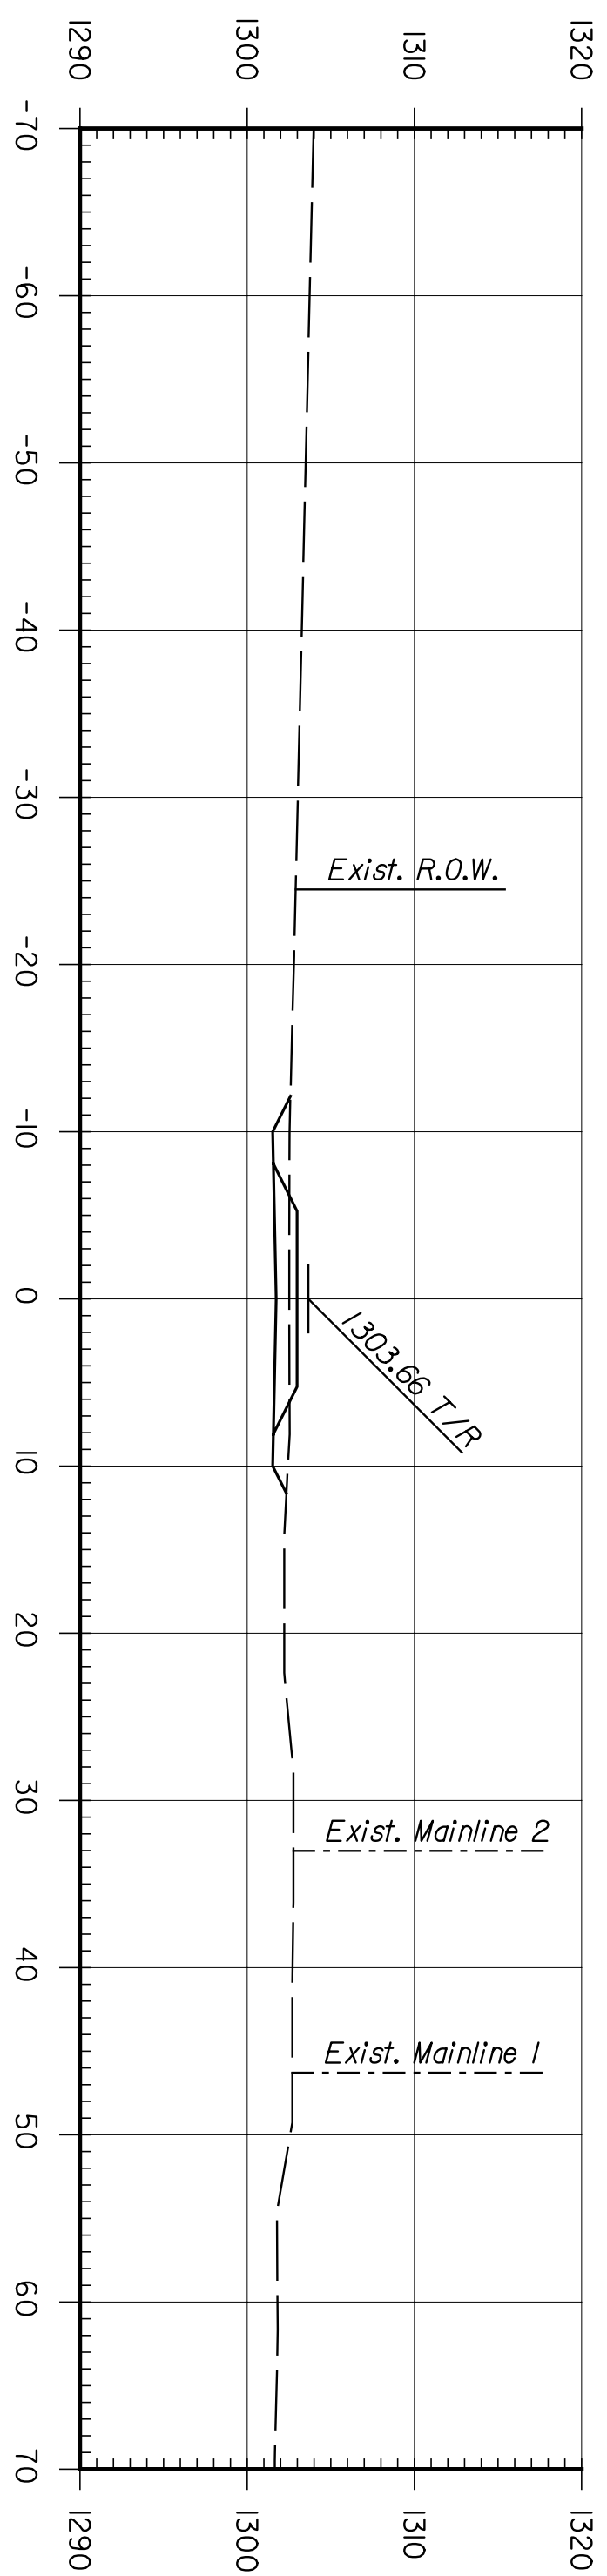

STATE	PROJECT NO.	YEAR	SHEET NO.	TOTAL SHEETS
KANSAS	472-84071	2005	R6.13	

CNTB
 ARCHITECTS ENGINEERS PLANNERS

This sheet designed by:

CITY OF WICHITA			
WICHITA CENTRAL CORRIDOR			
PHASE I - TRACK WORK			
TEMPORARY MAIN TRACK			
CROSS SECTIONS			
SHEET NO.	OF	SCALE	APPD.
DESIGNED	REP	DETAILED	JDS
DESIGN CR.	NSB	DETAIL CR.	REB
			QUANTITIES
			TRACED
			TRACE CR.
3			
2			
1			
NO.	DATE	REVISIONS	BY
			APPD.