



BY	DATE

CNTB
 ARCHITECTS ENGINEERS PLANNERS


This sheet designed by:

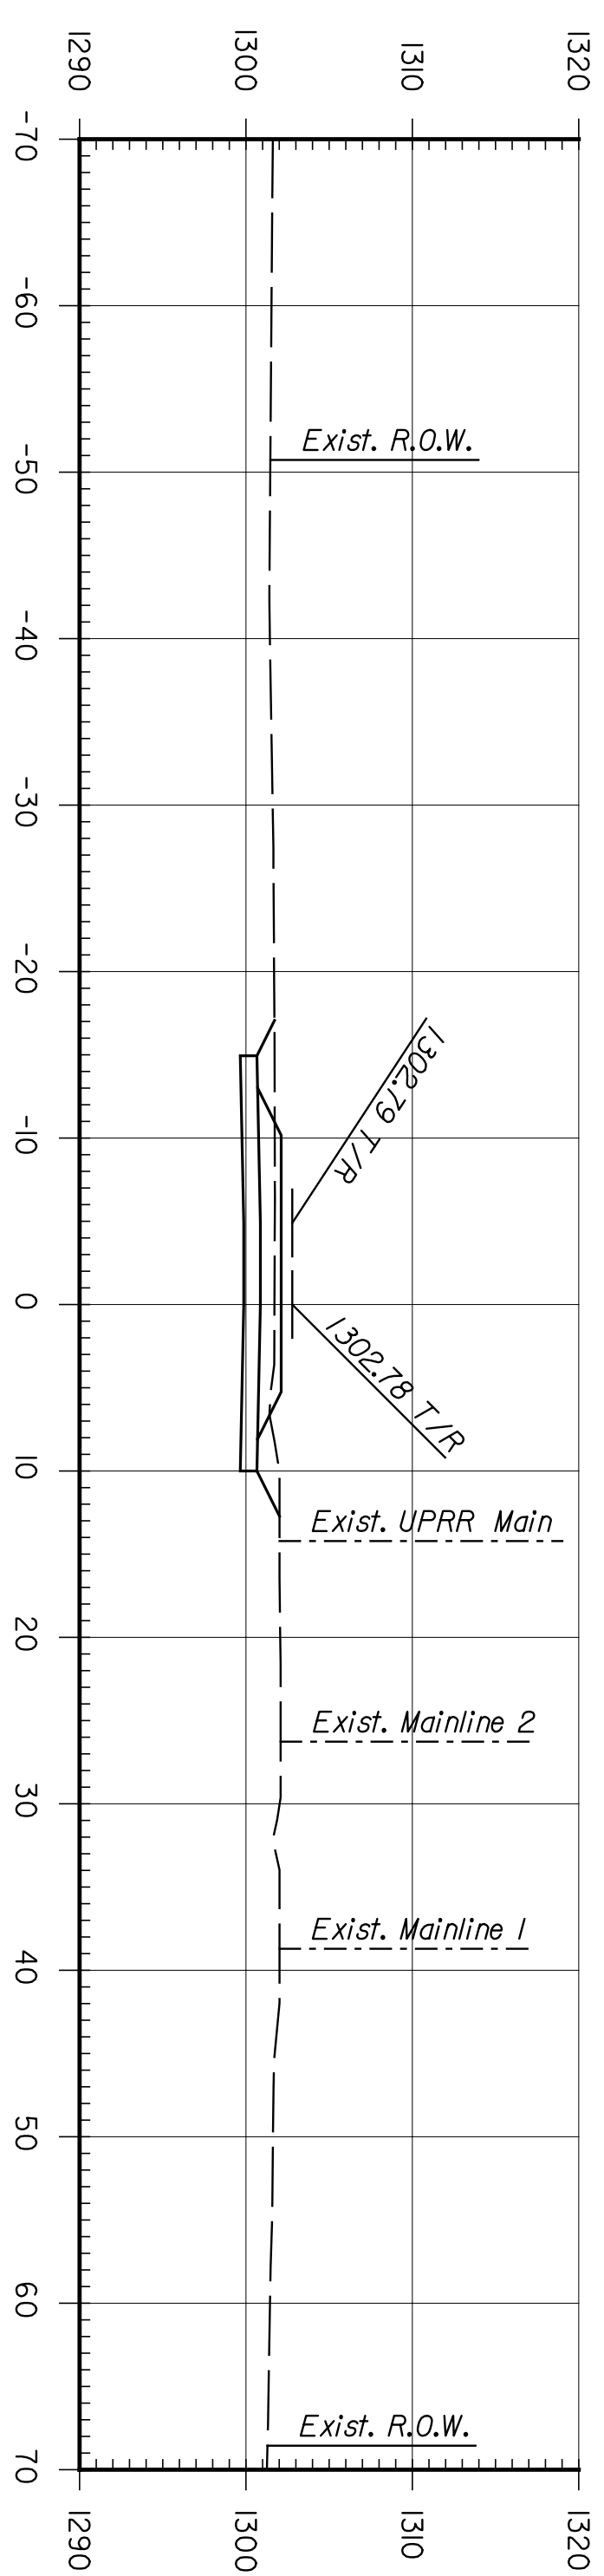


Area Cut : 50.95

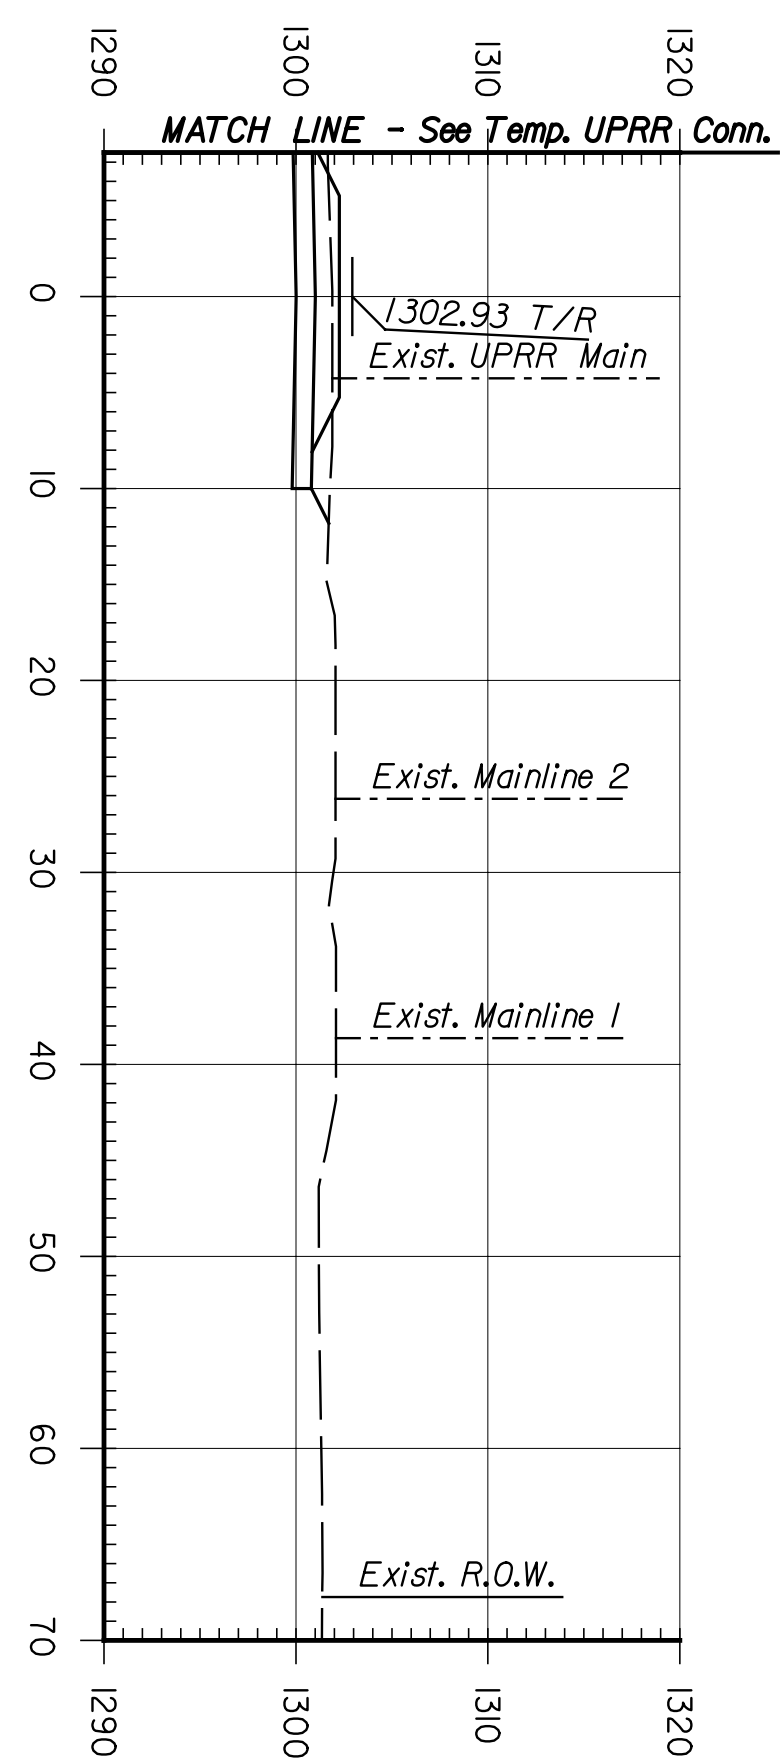


Area Cut : 34.38

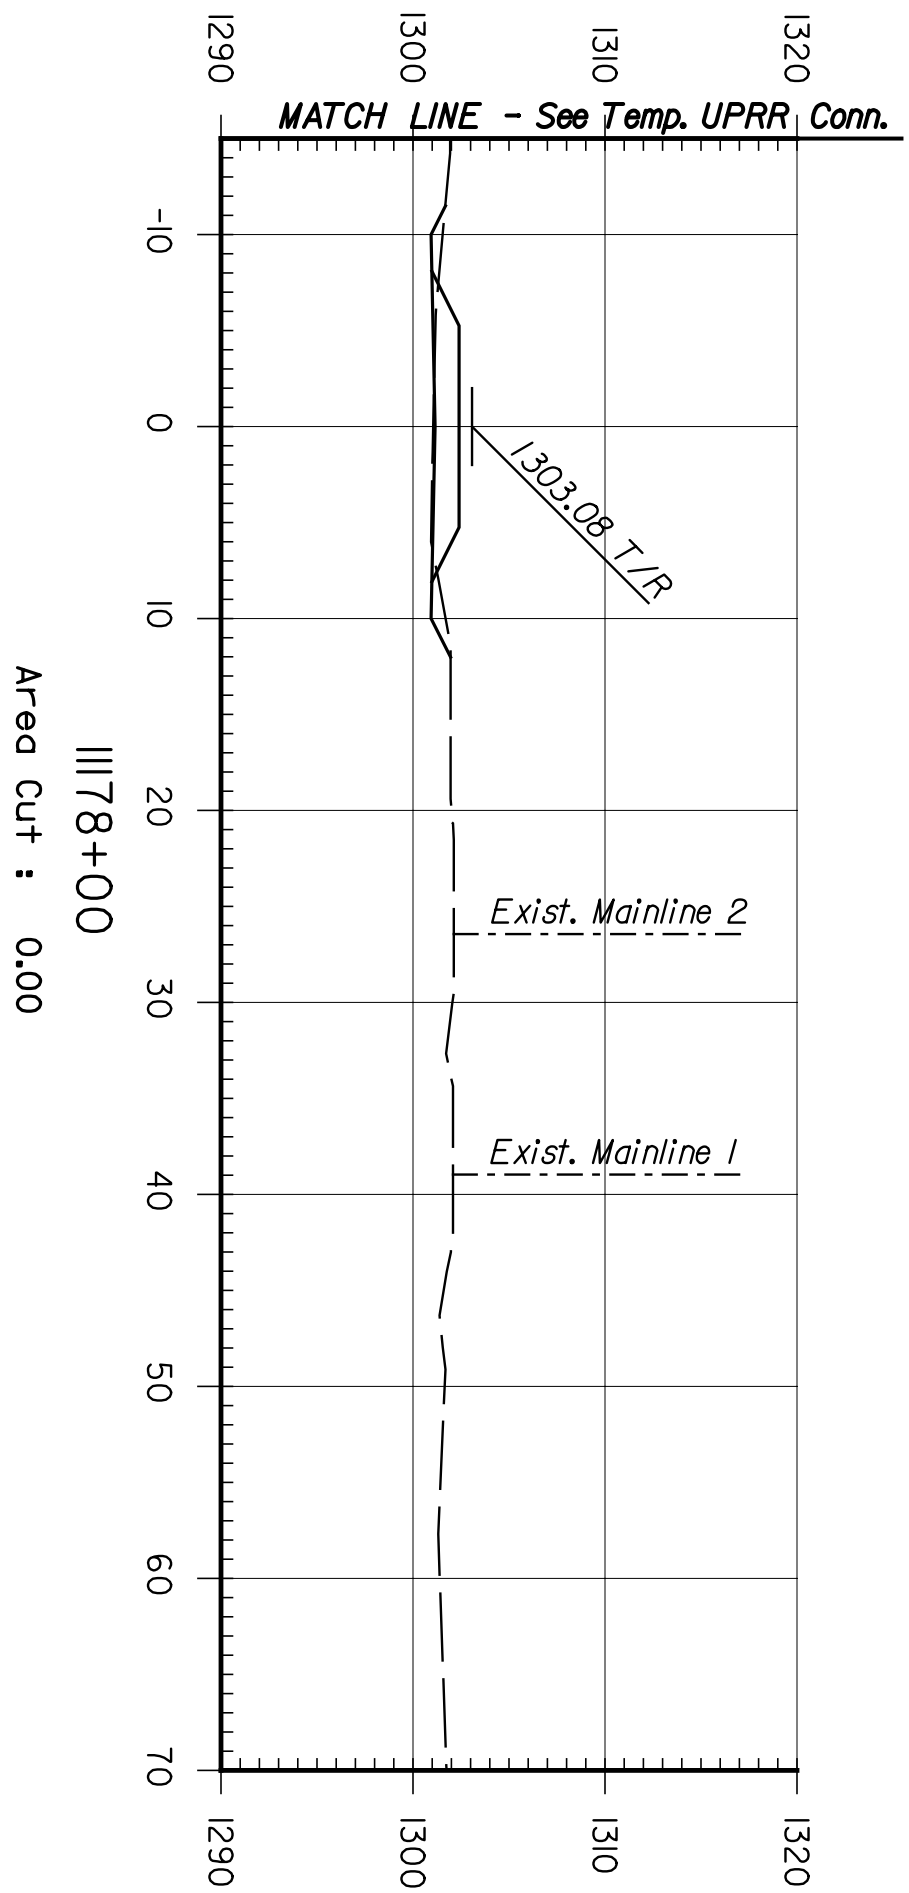


Area Cut : 0.00

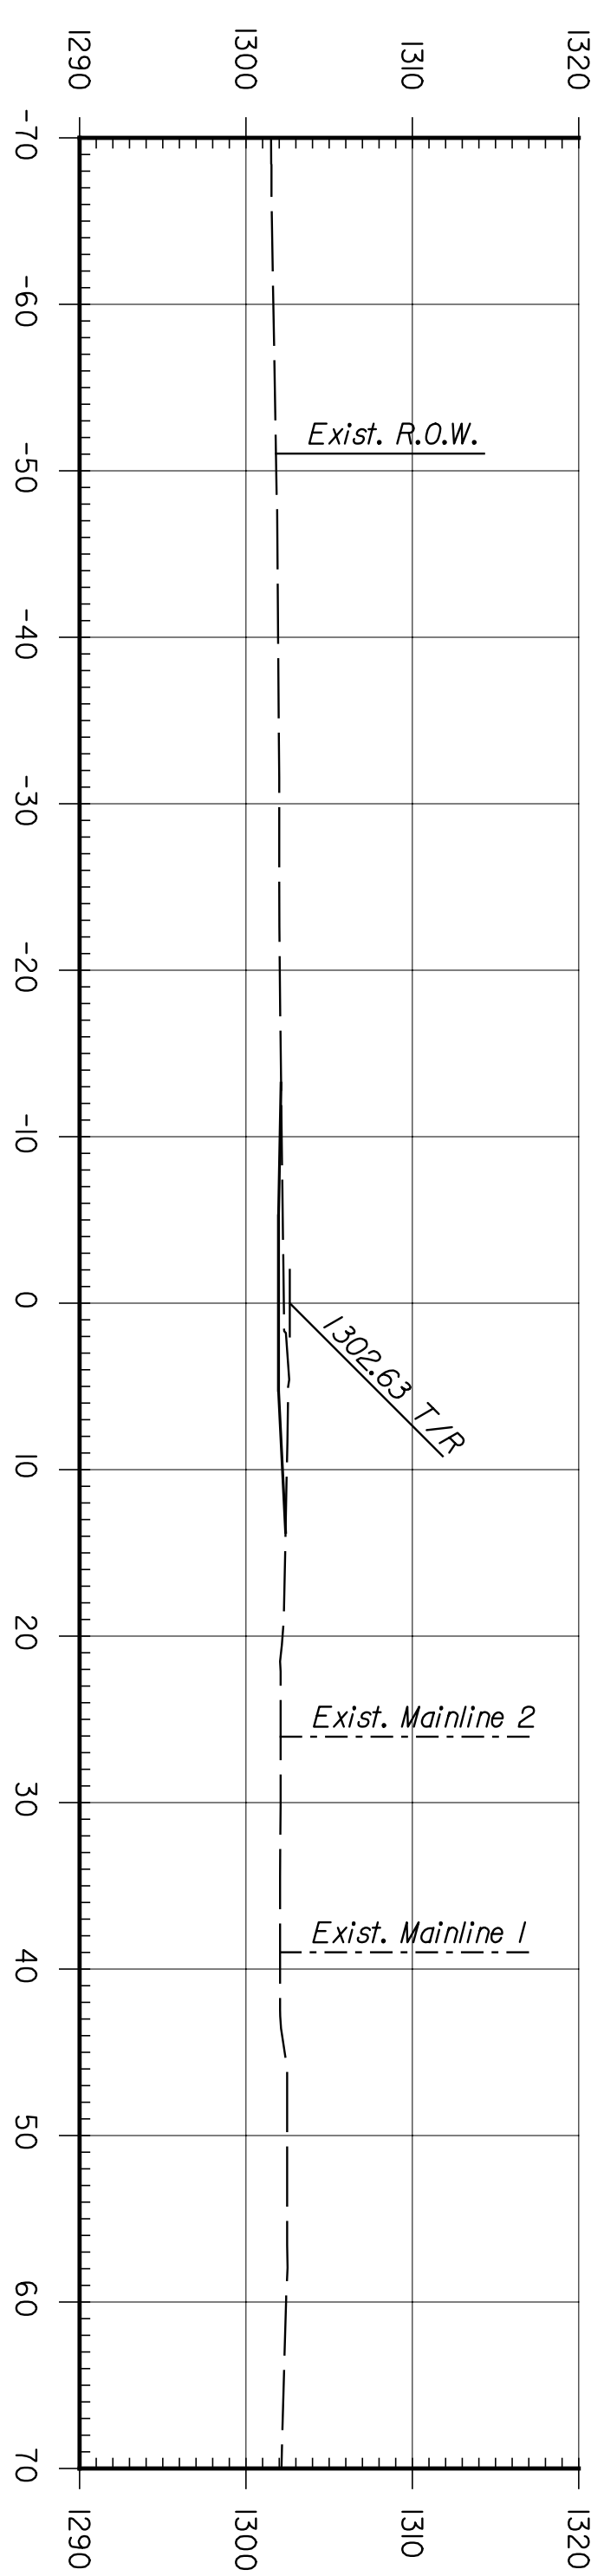

Area Cut : 41.00

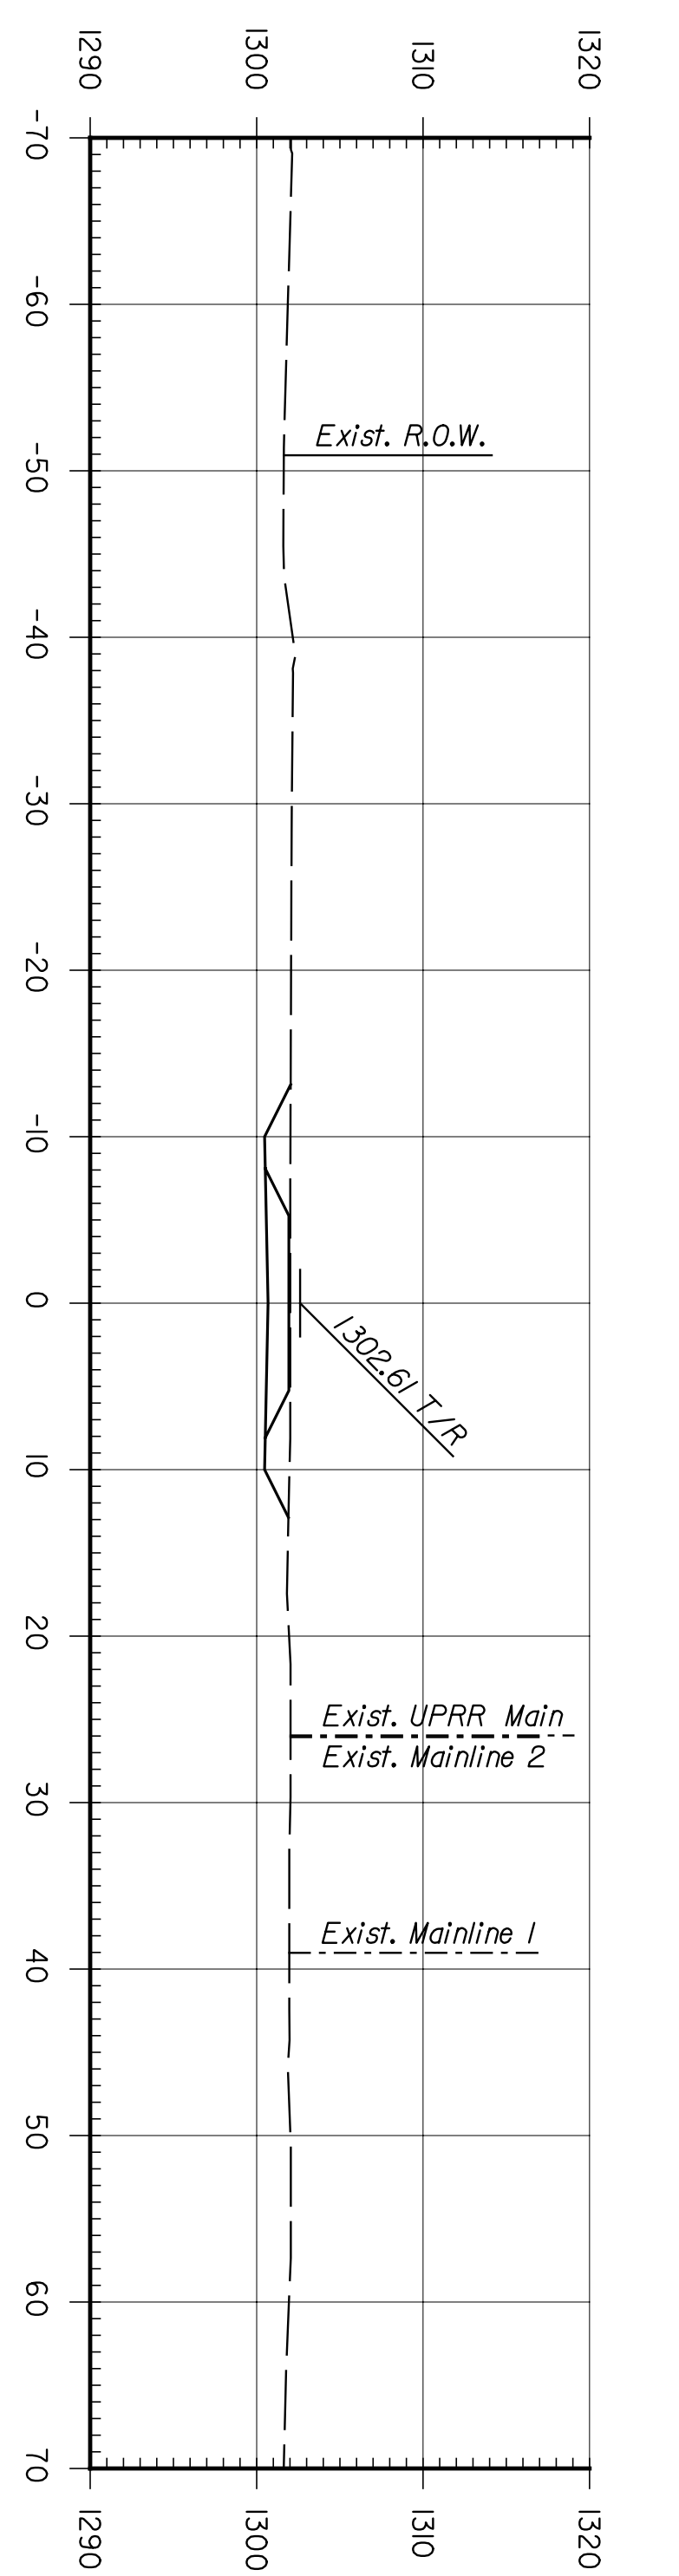

Area Cut : 33.34

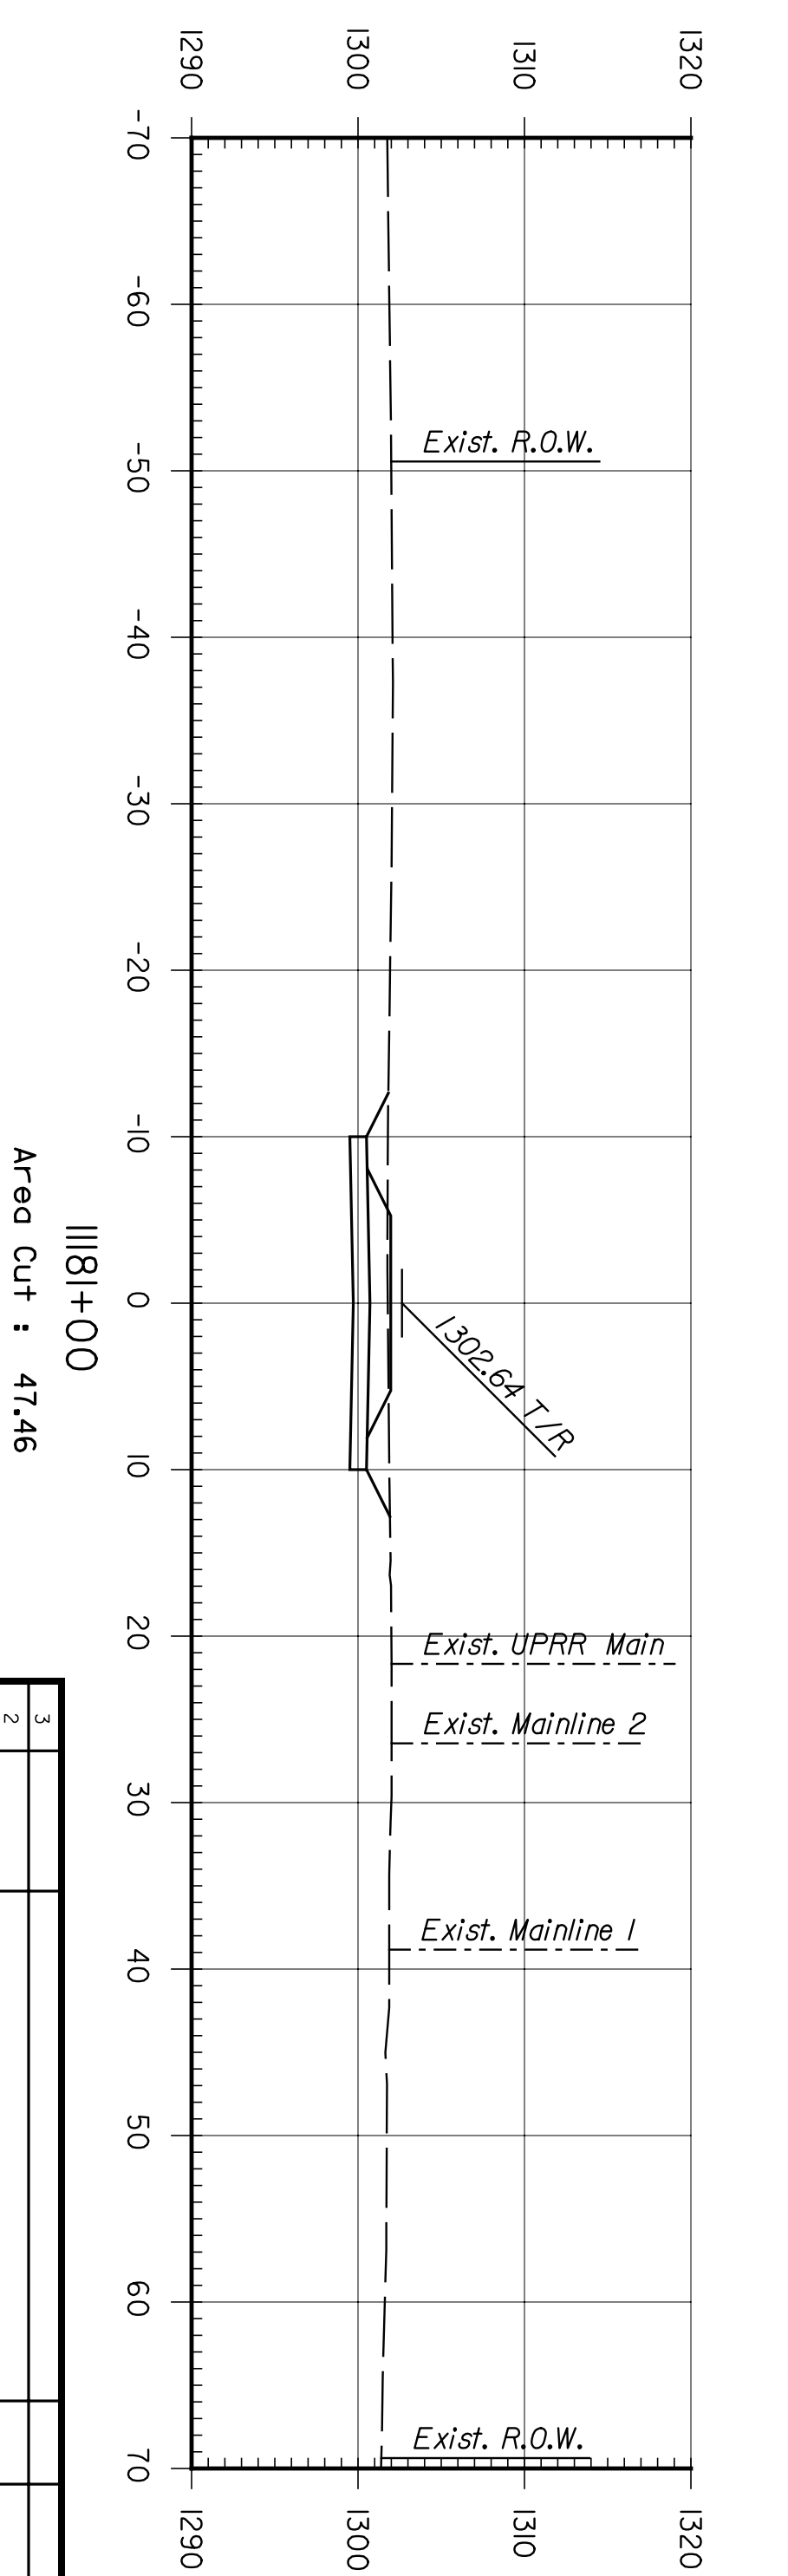

Area Cut : 47.46

STATE	PROJECT NO.	YEAR	SHEET NO.	TOTAL SHEETS
KANSAS	472-84071	2005	1614	

SHEET NO.	DATE	BY	APP'D.
1			
2			
3			

CITY OF WICHITA
WICHITA CENTRAL CORRIDOR
PHASE I - TRACK WORK
TEMPORARY MAIN TRACK
CROSS SECTIONS

DESIGNED BY	SCALE	DRAWN BY	CHECKED BY	DATE

APP'D.	QUANTITIES	TRACED