
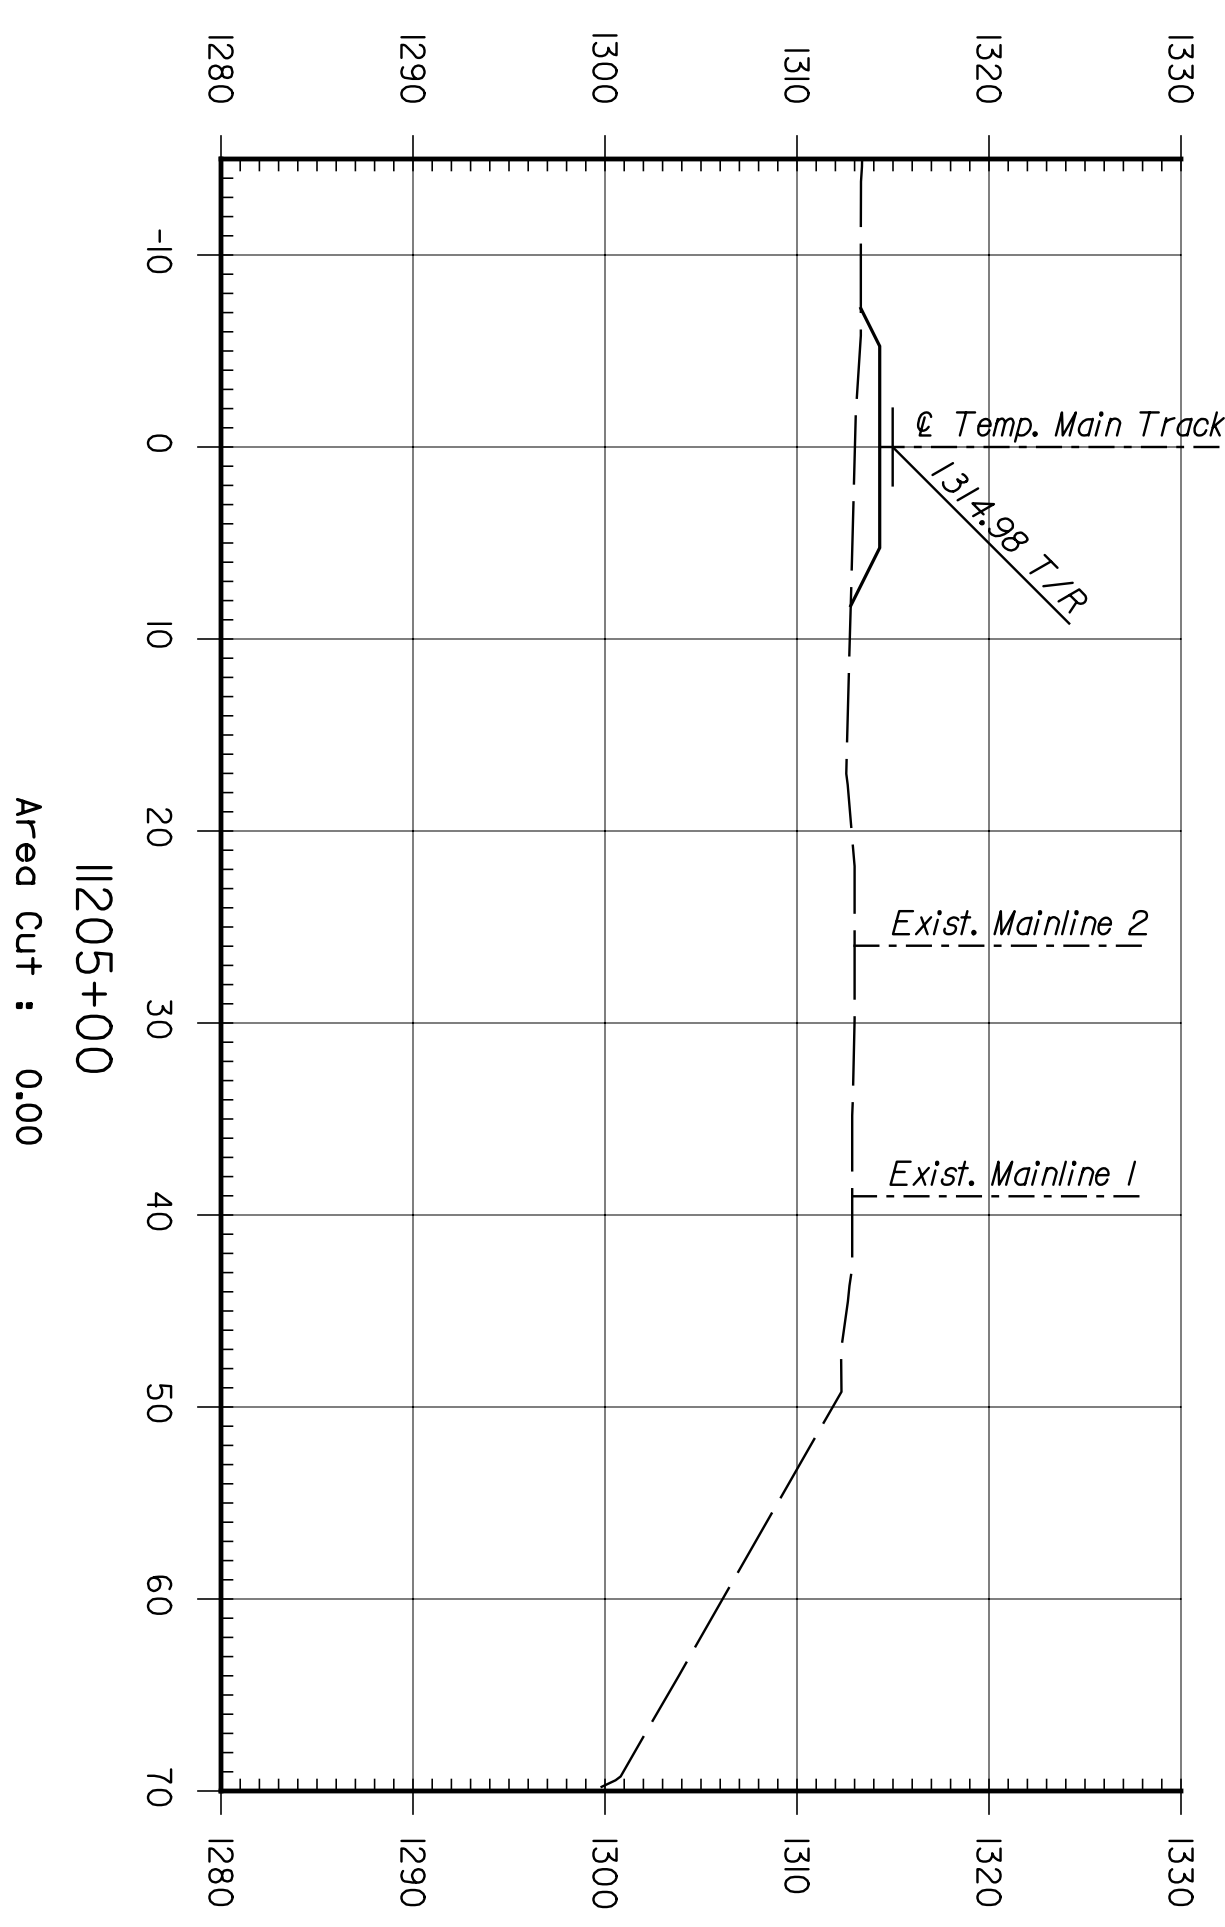
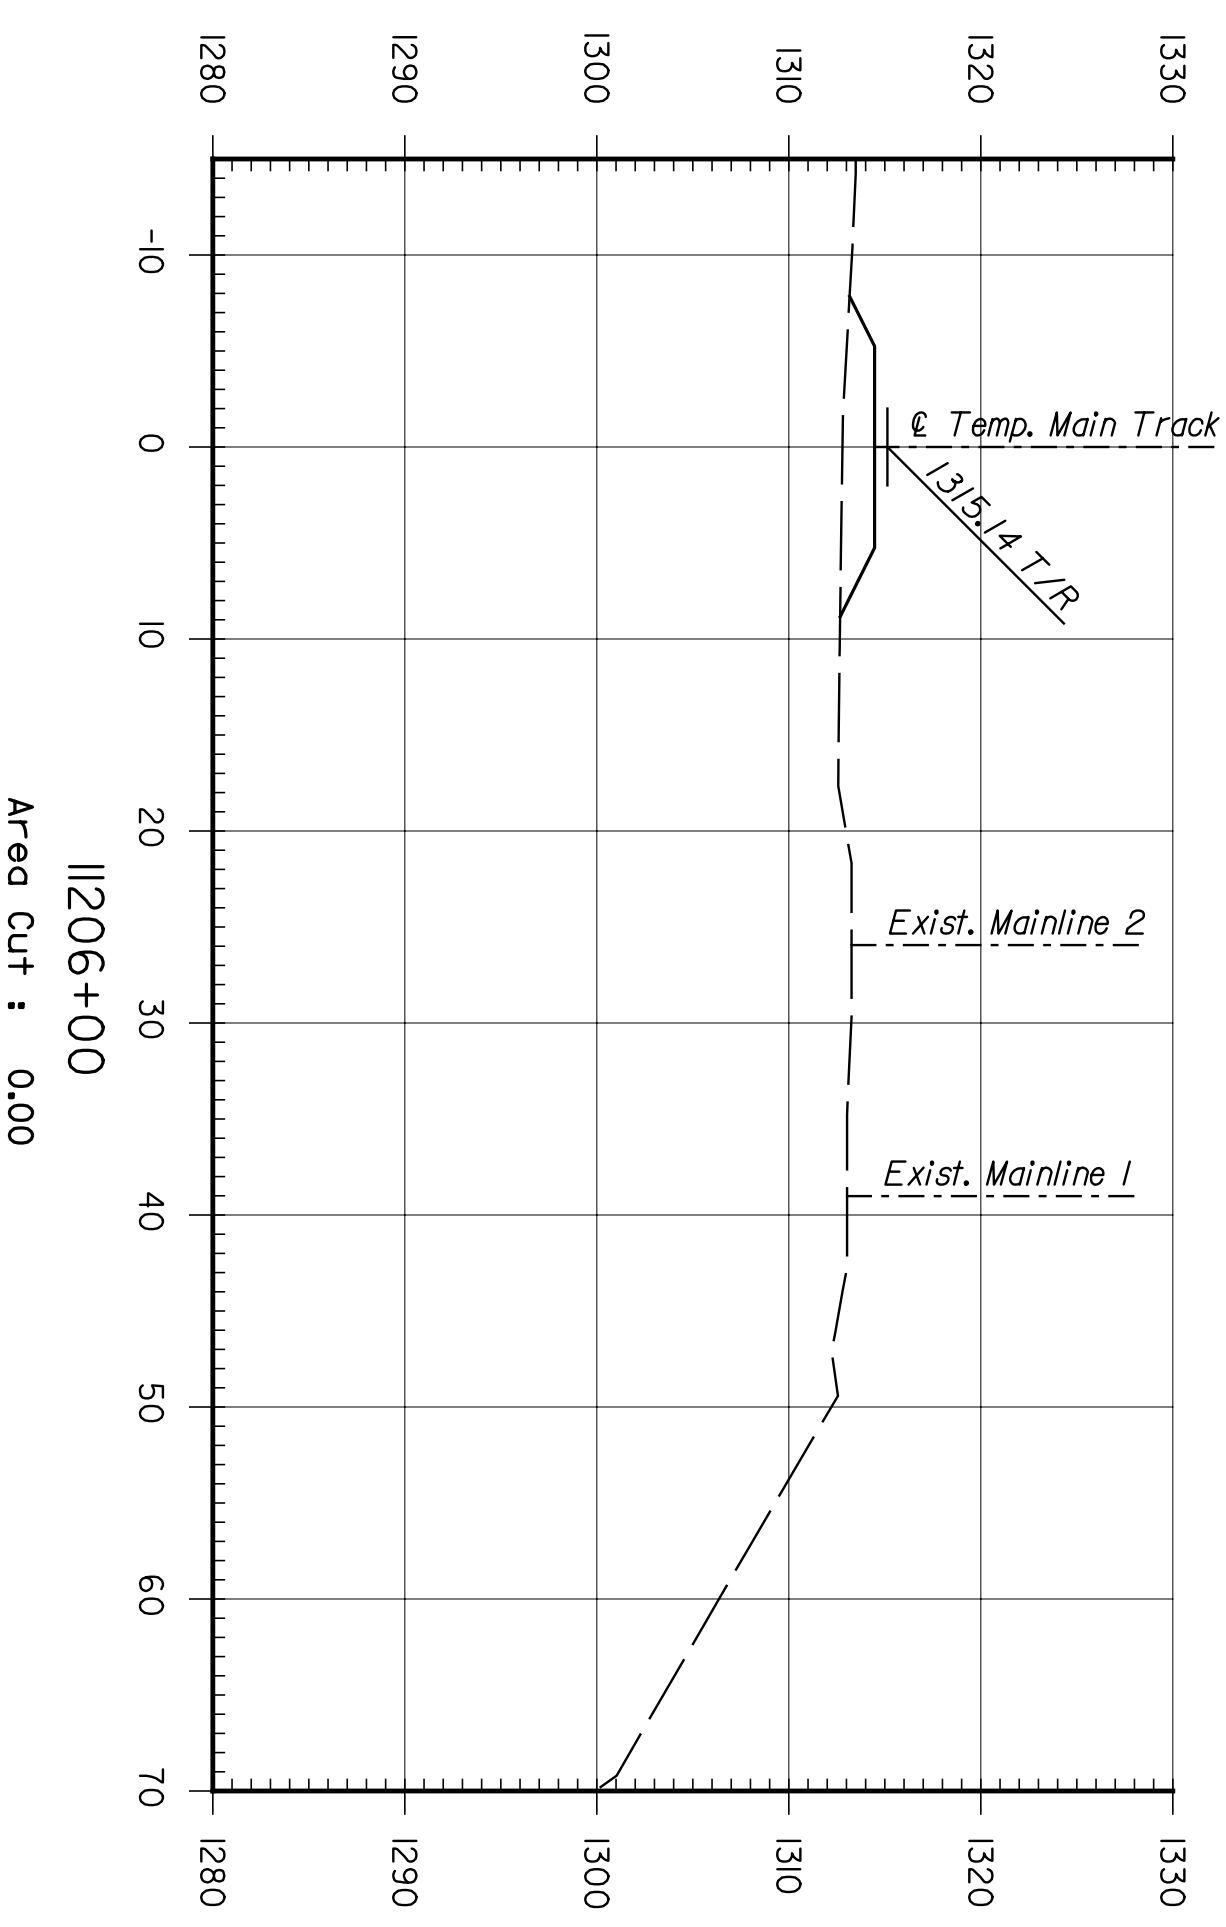
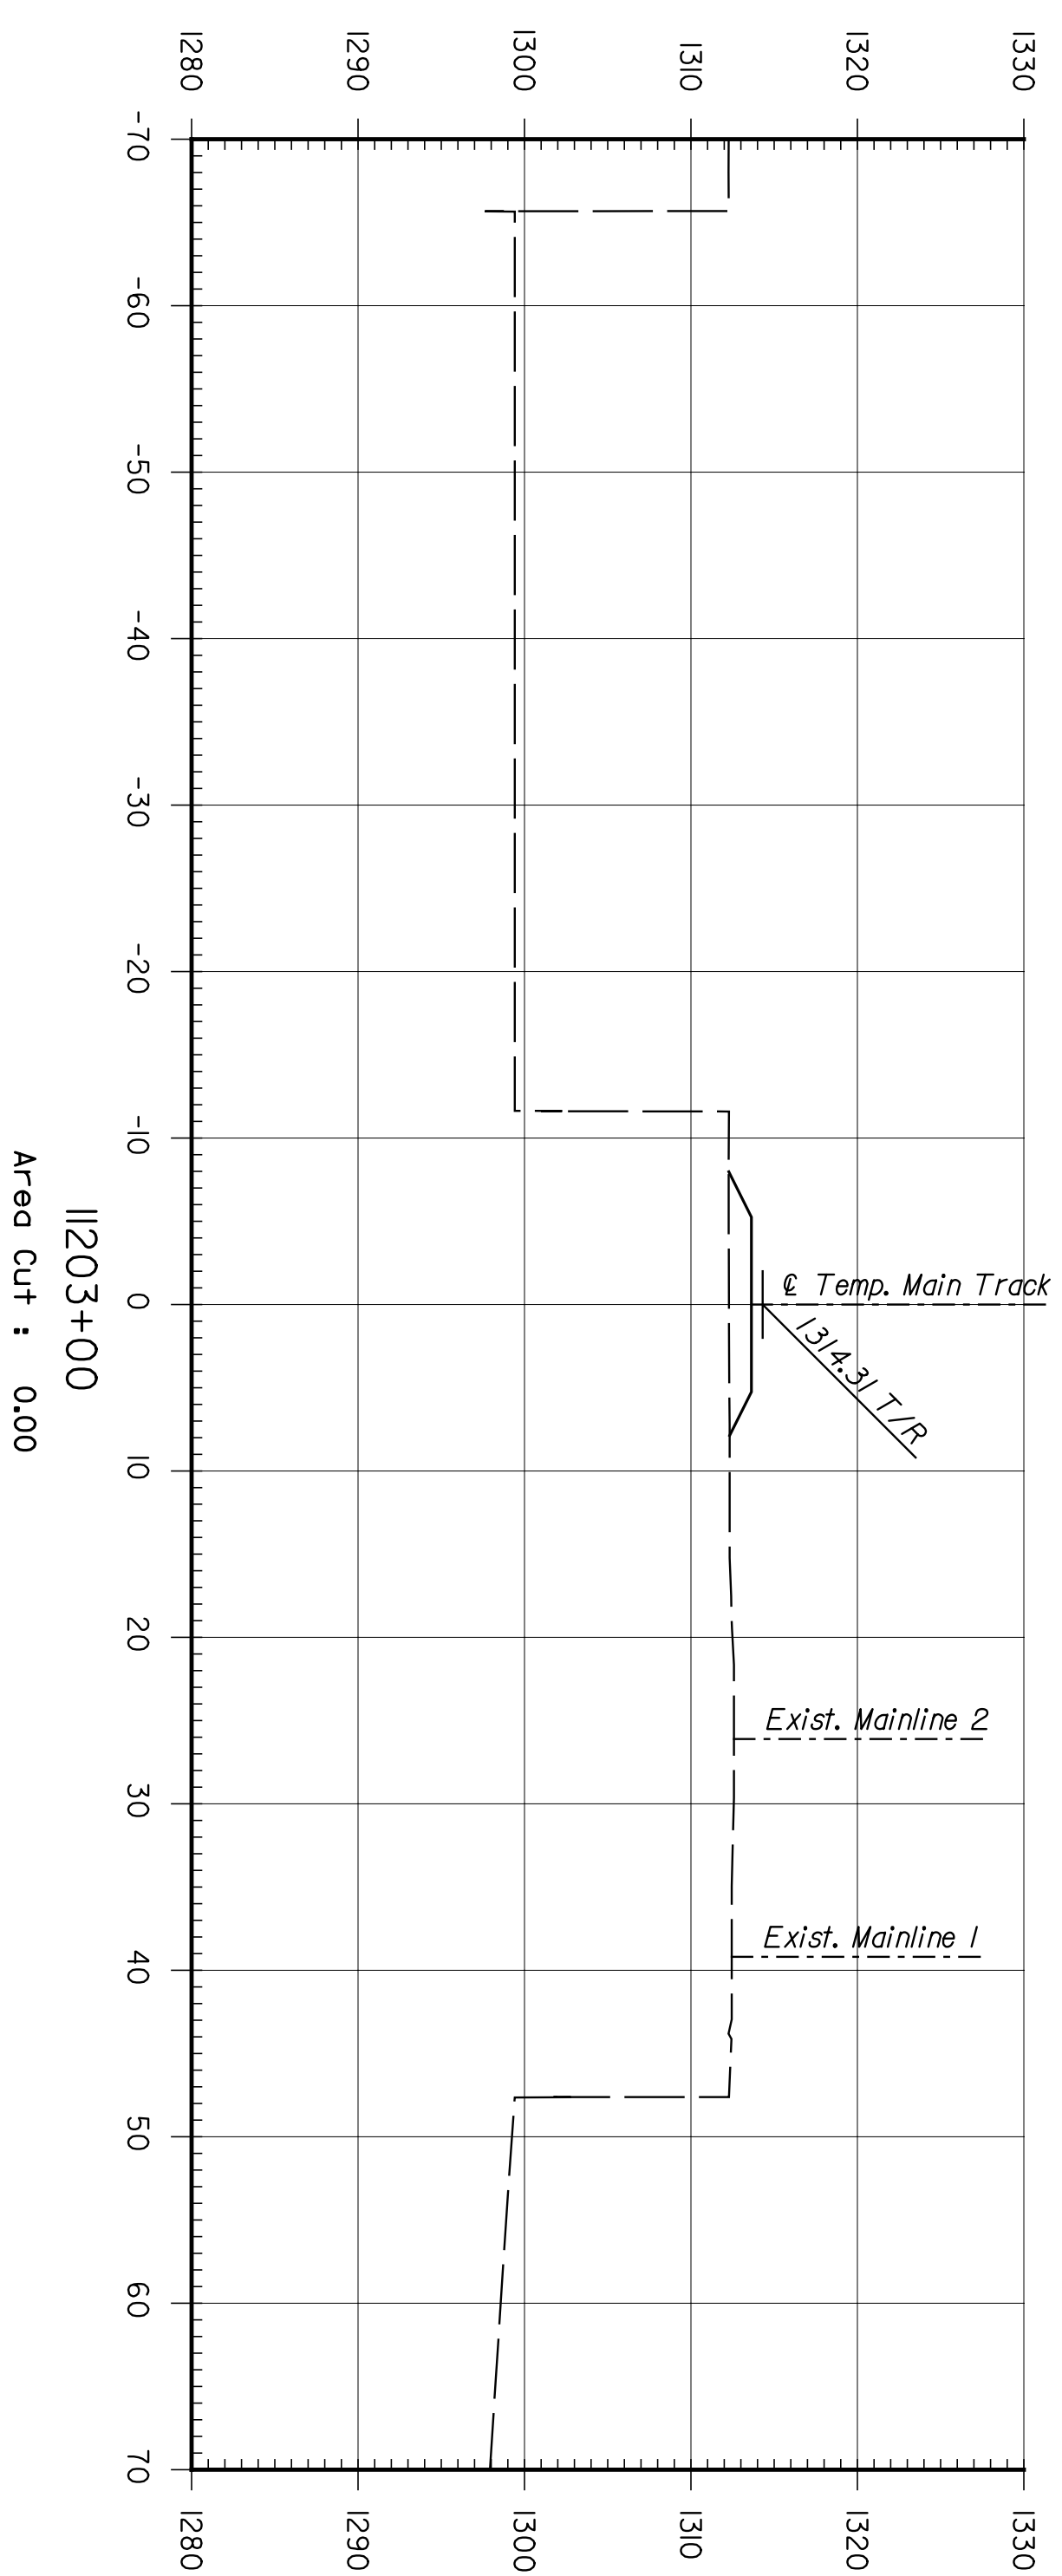


BY	DATE

STATE	PROJECT NO.	YEAR	SHEET NO.	TOTAL SHEETS
KANSAS	472-84071	2005	R619	

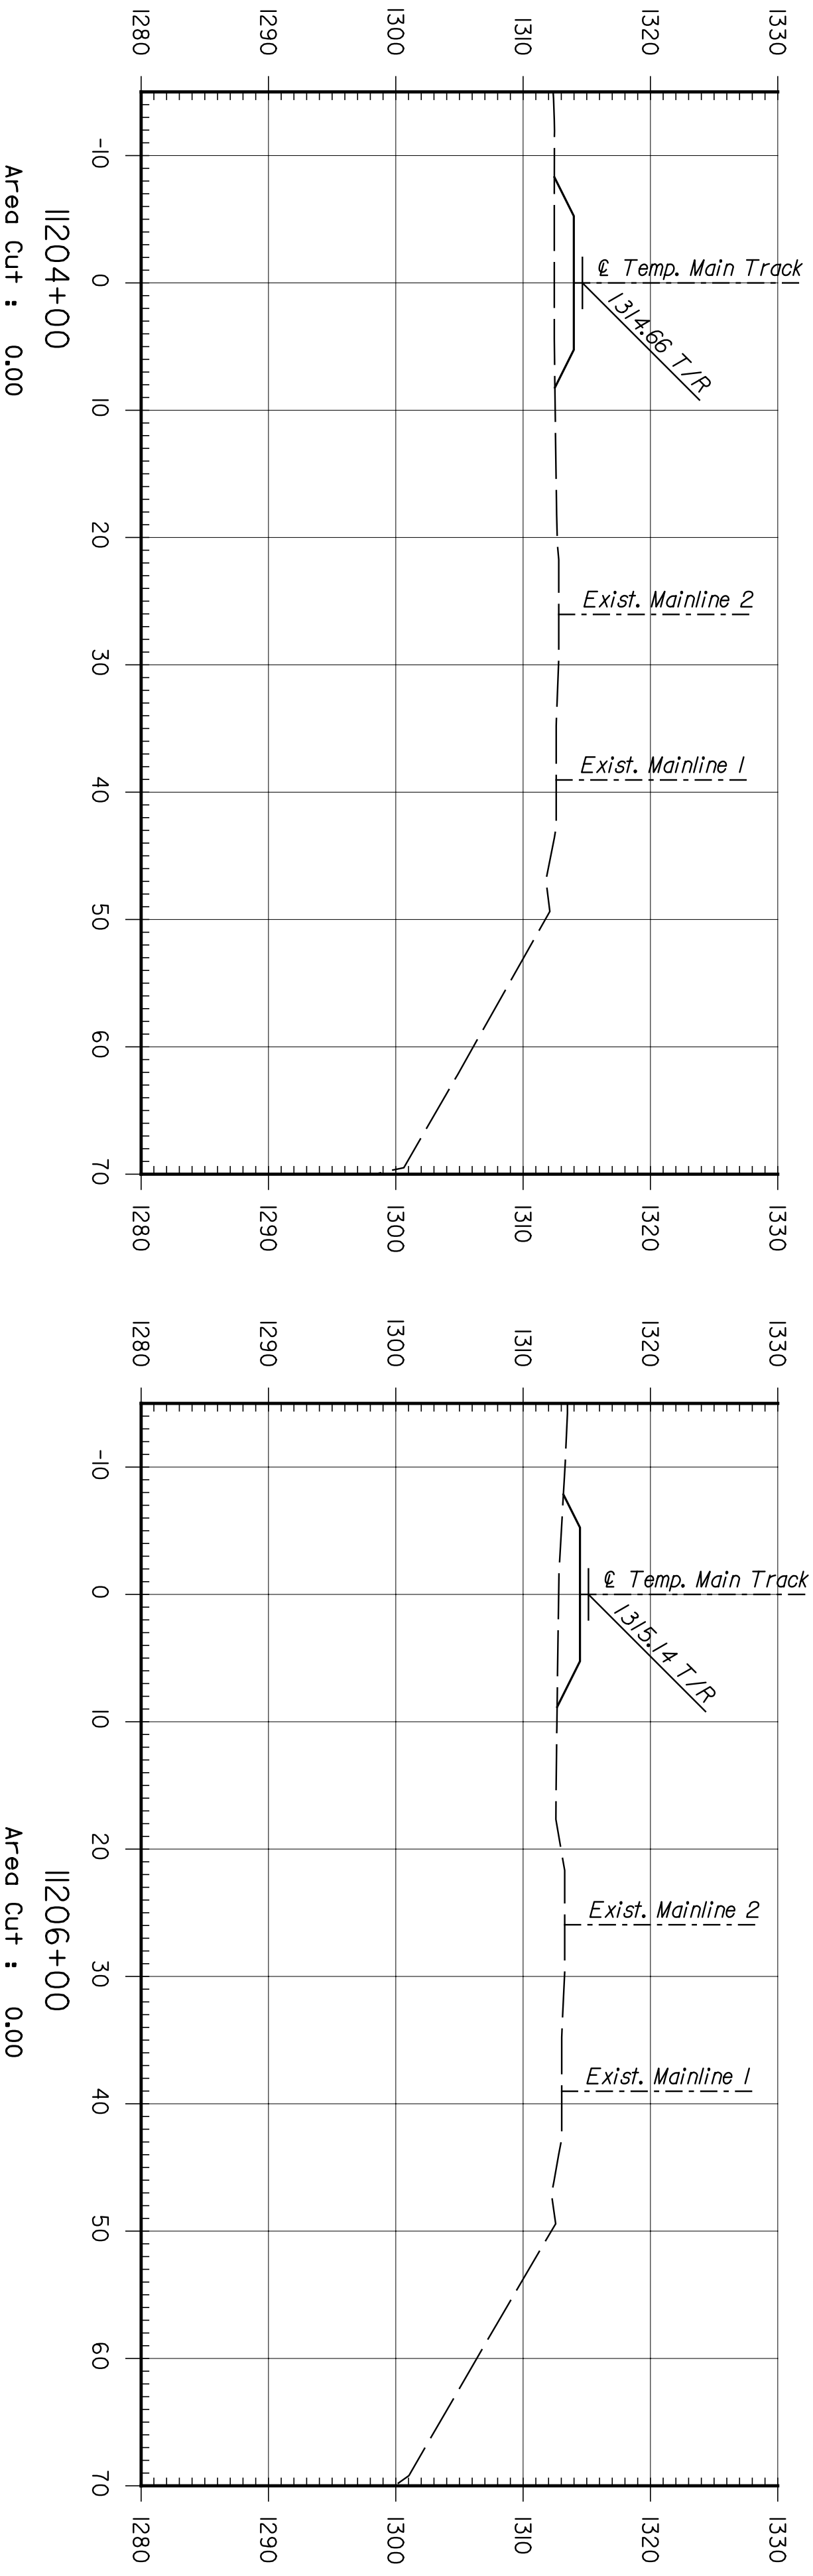

ENTEB
 ARCHITECTS ENGINEERS PLANNERS

This sheet designed by:

SHEET NO.	DATE	BY	APP'D.
3			
2			
1			

CITY OF WICHITA
WICHITA CENTRAL CORRIDOR
PHASE I - TRACK WORK
TEMPORARY MAIN TRACK
CROSS SECTIONS

DESIGNED	SCALE	APP'D.	TRACED
CHK'D	DATE	QUANTITIES	DATE
DESIGN CR.	REP.	DETAIL CR.	REP.