
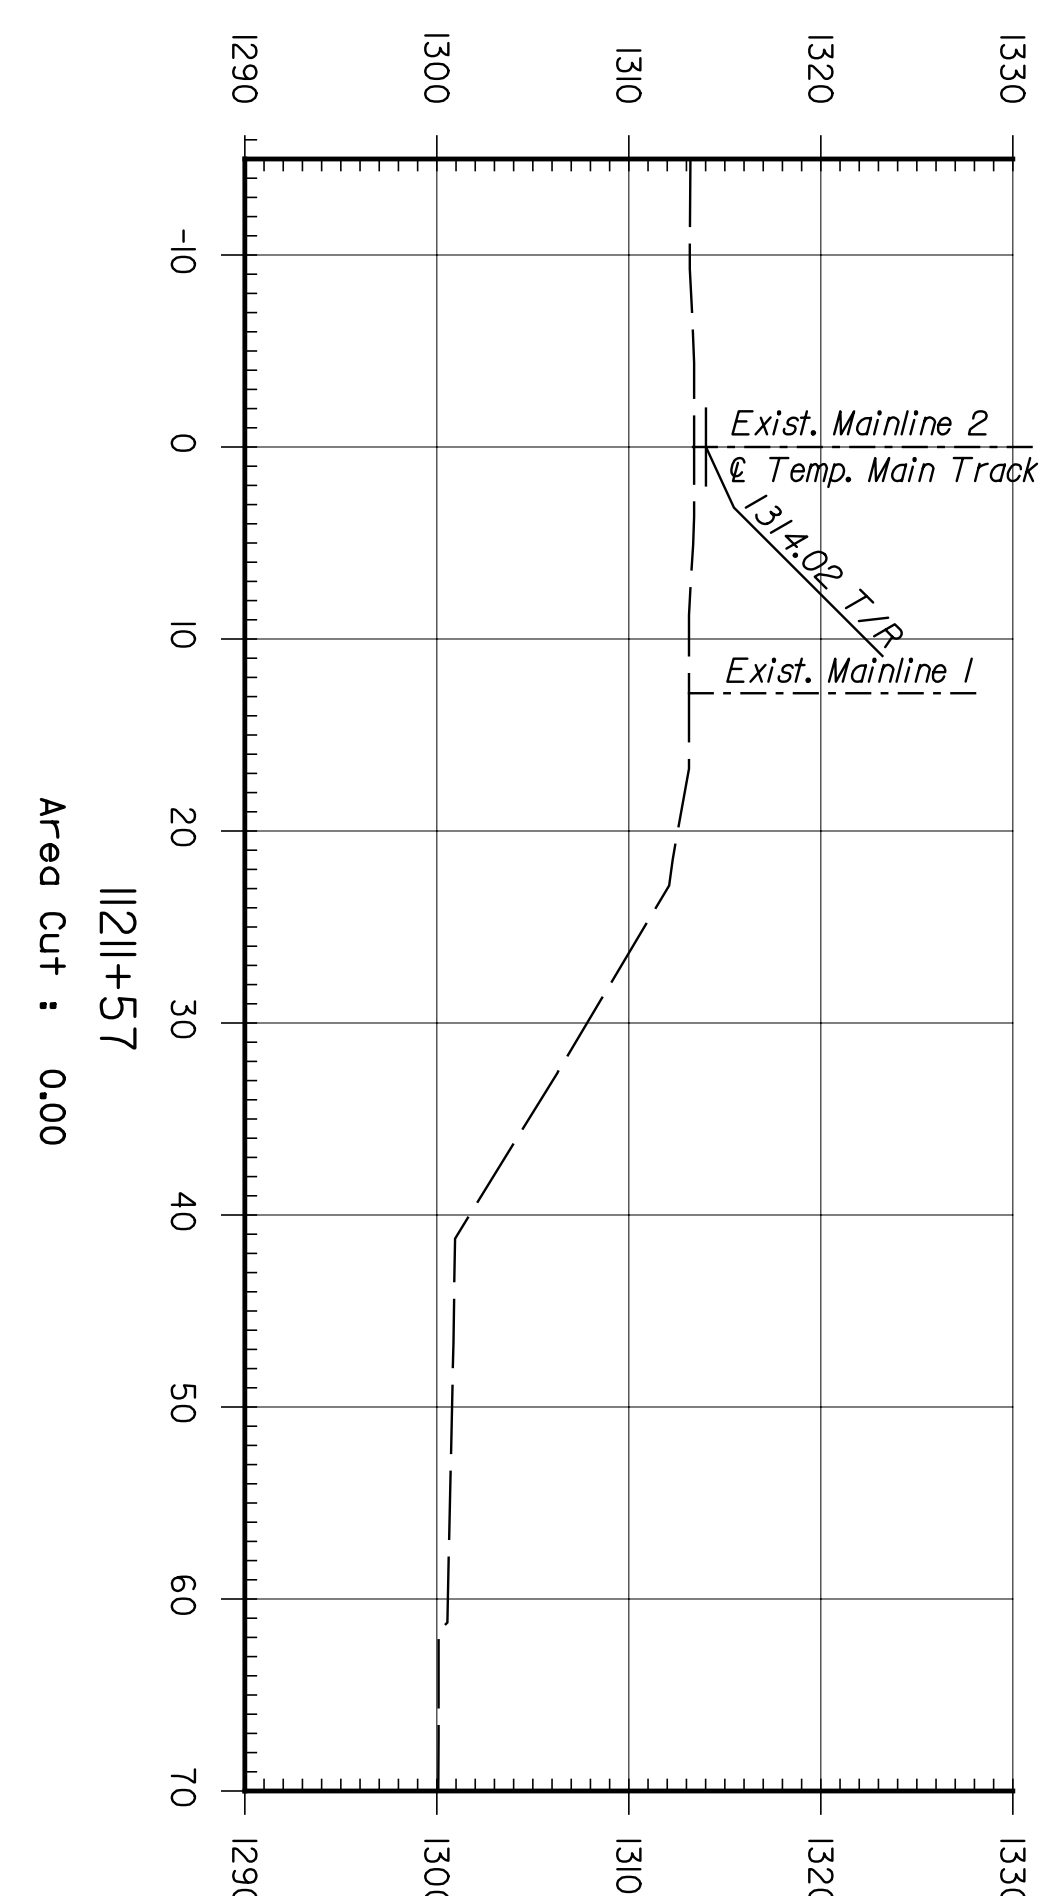
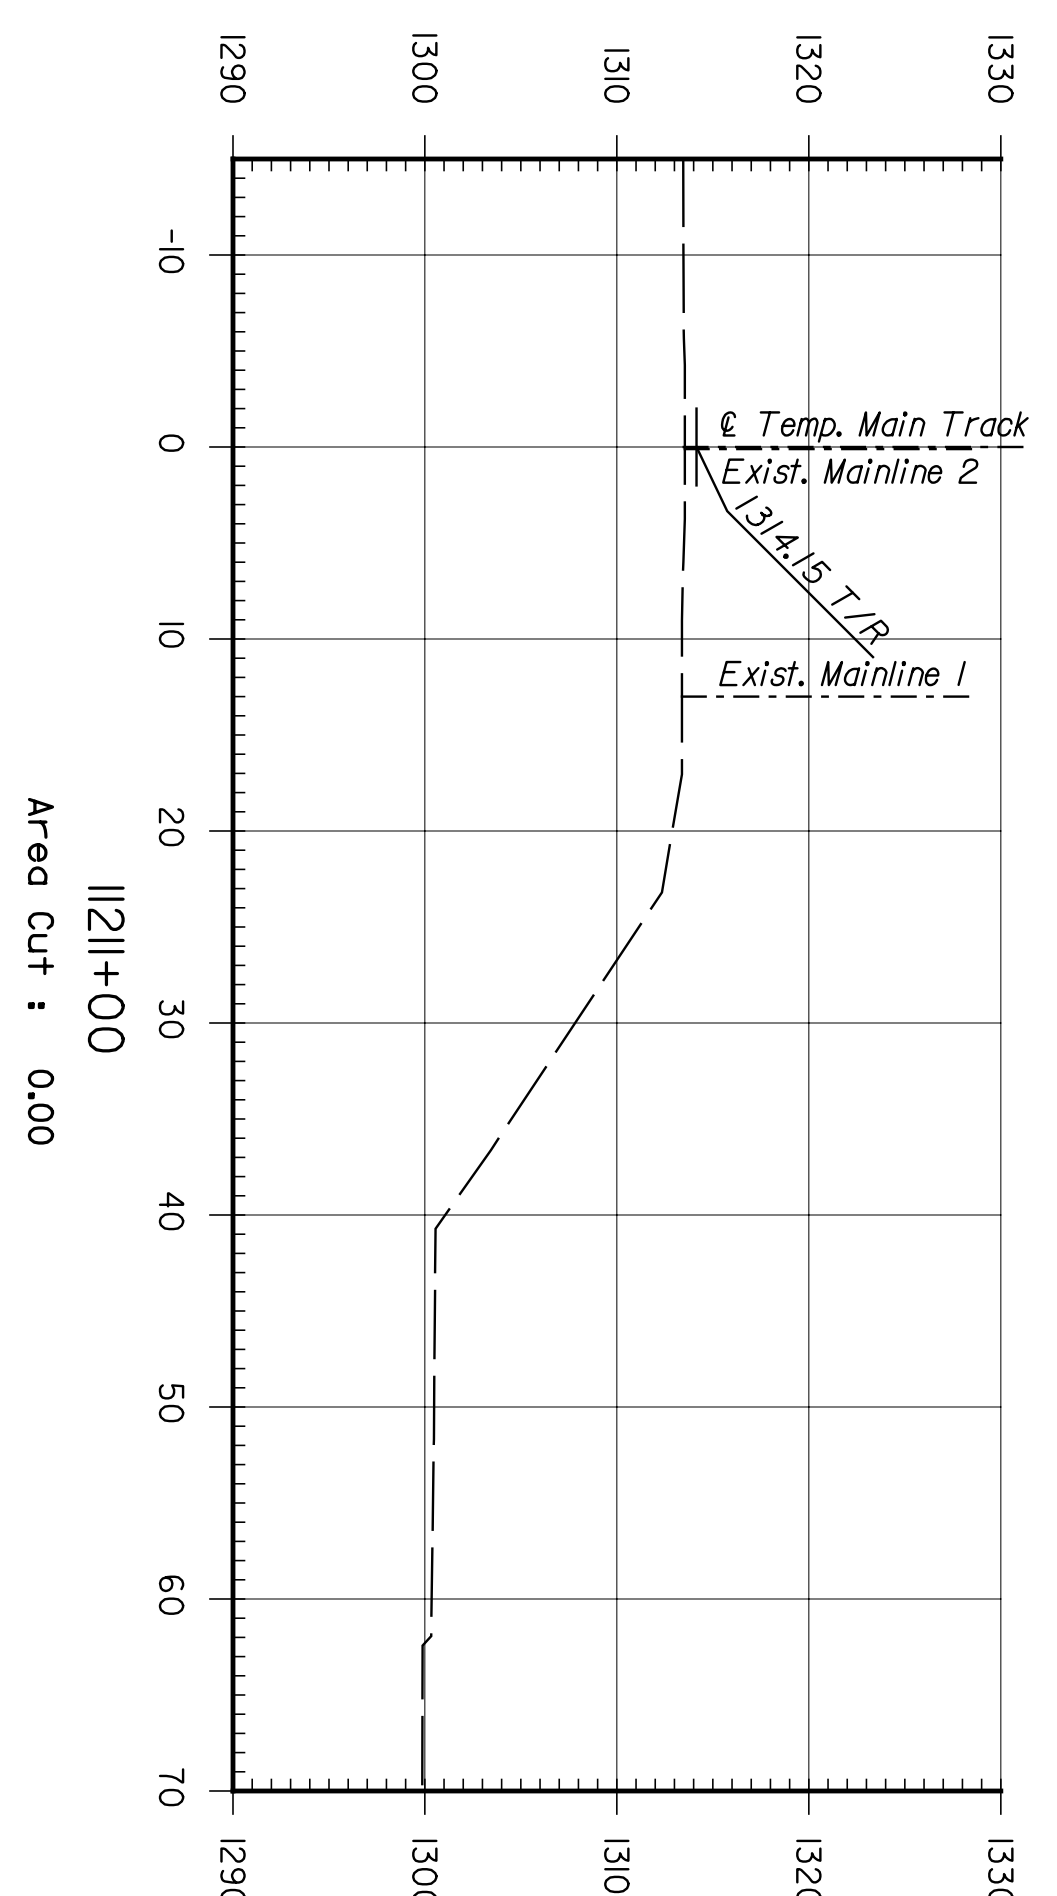
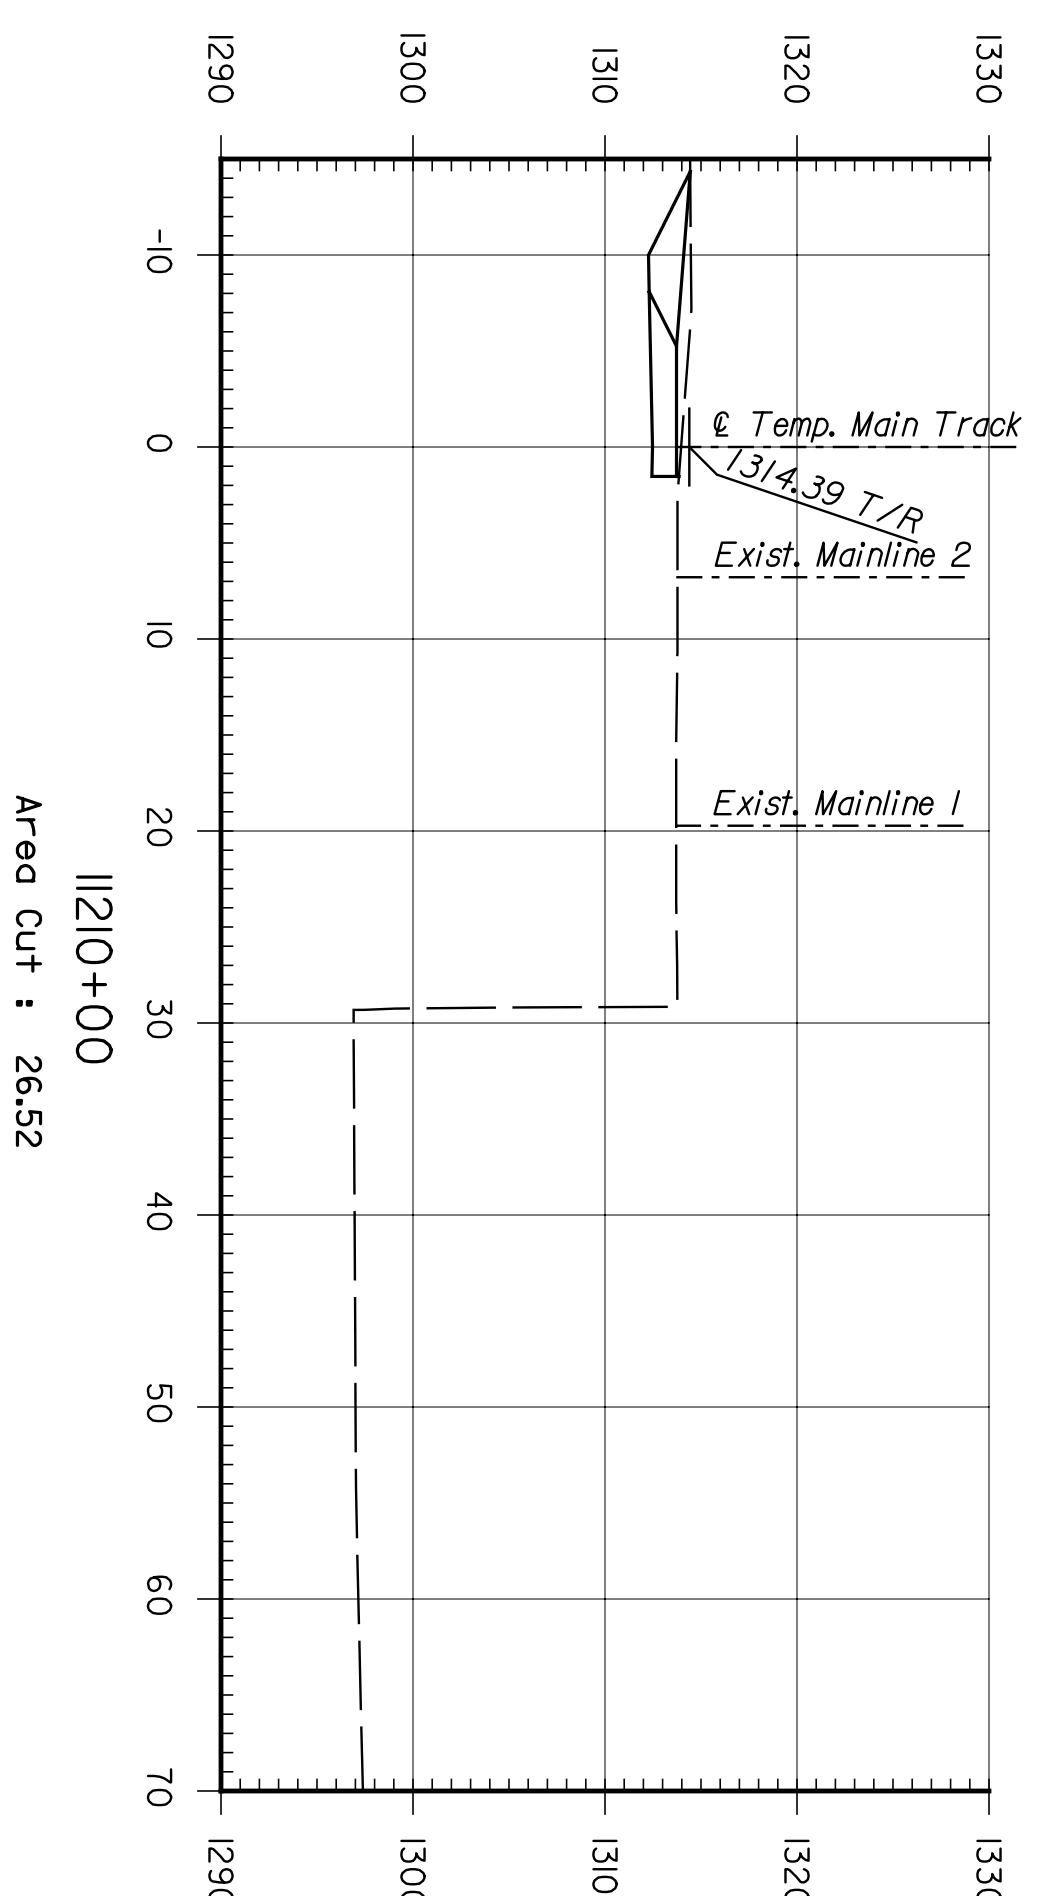
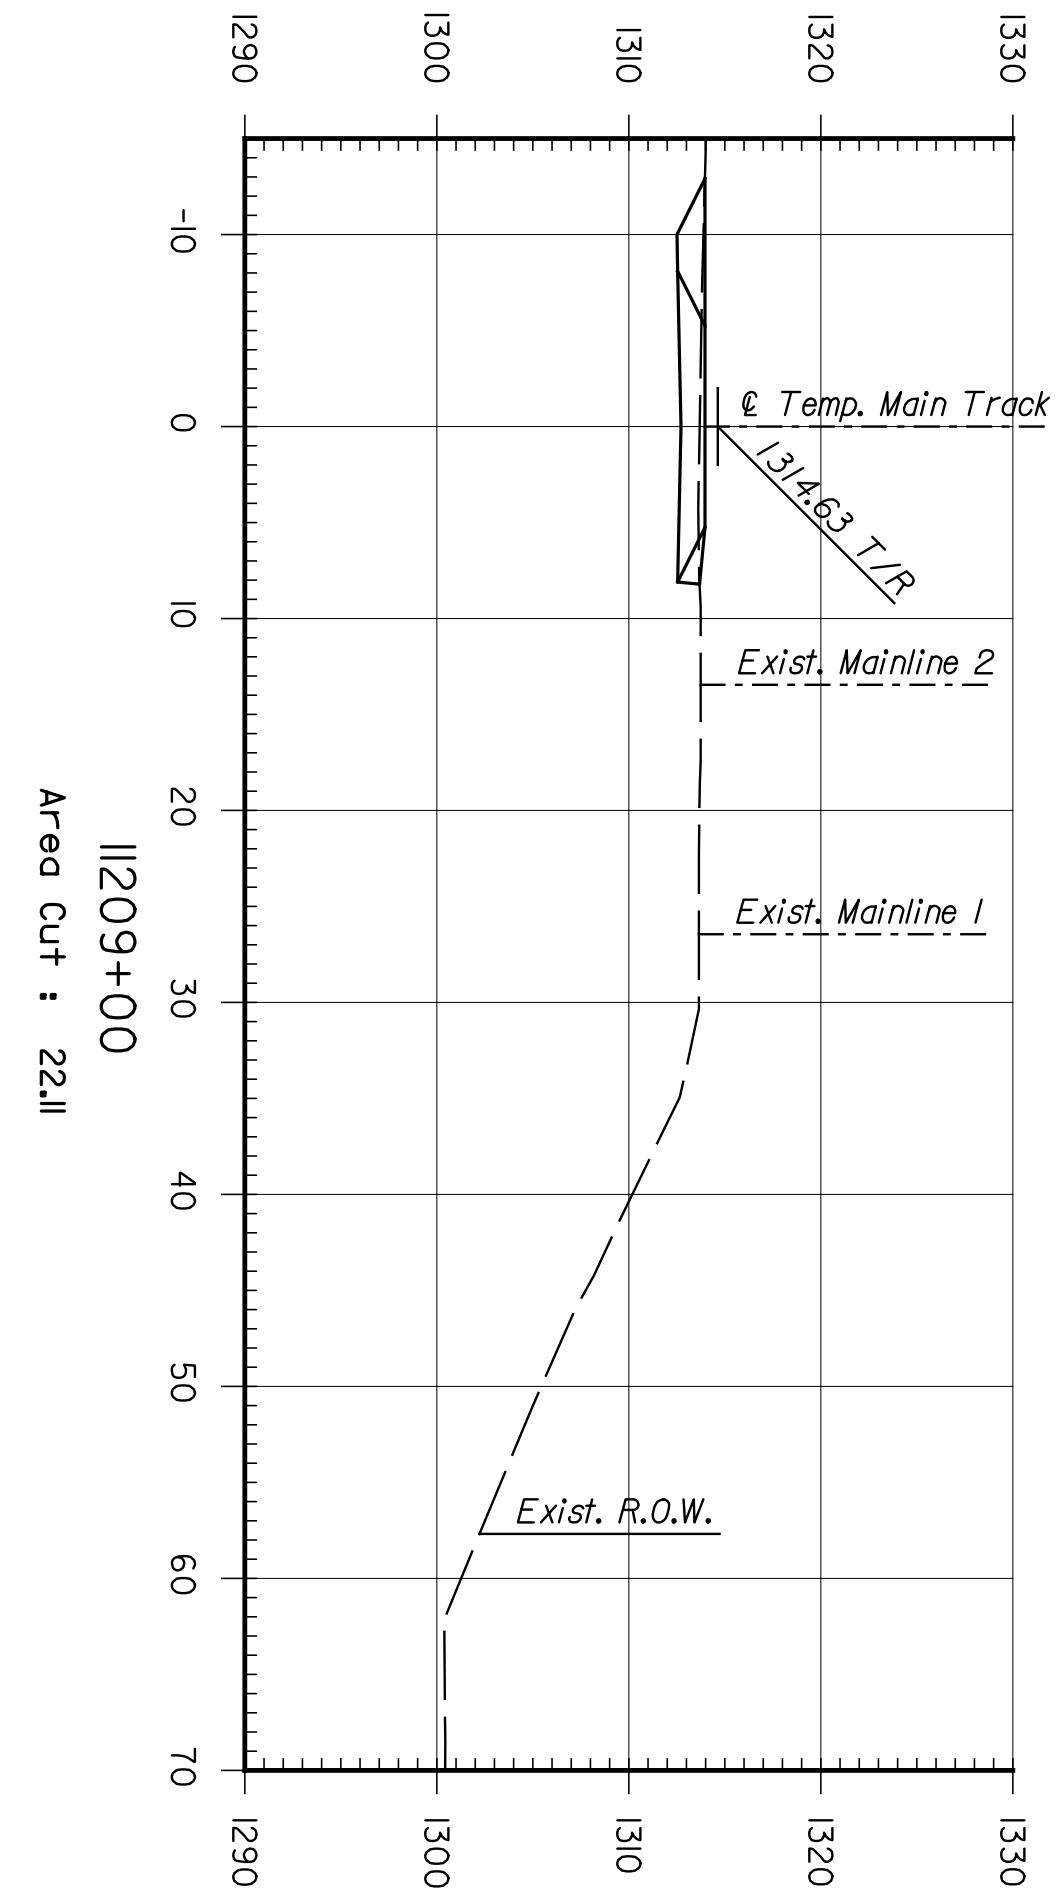
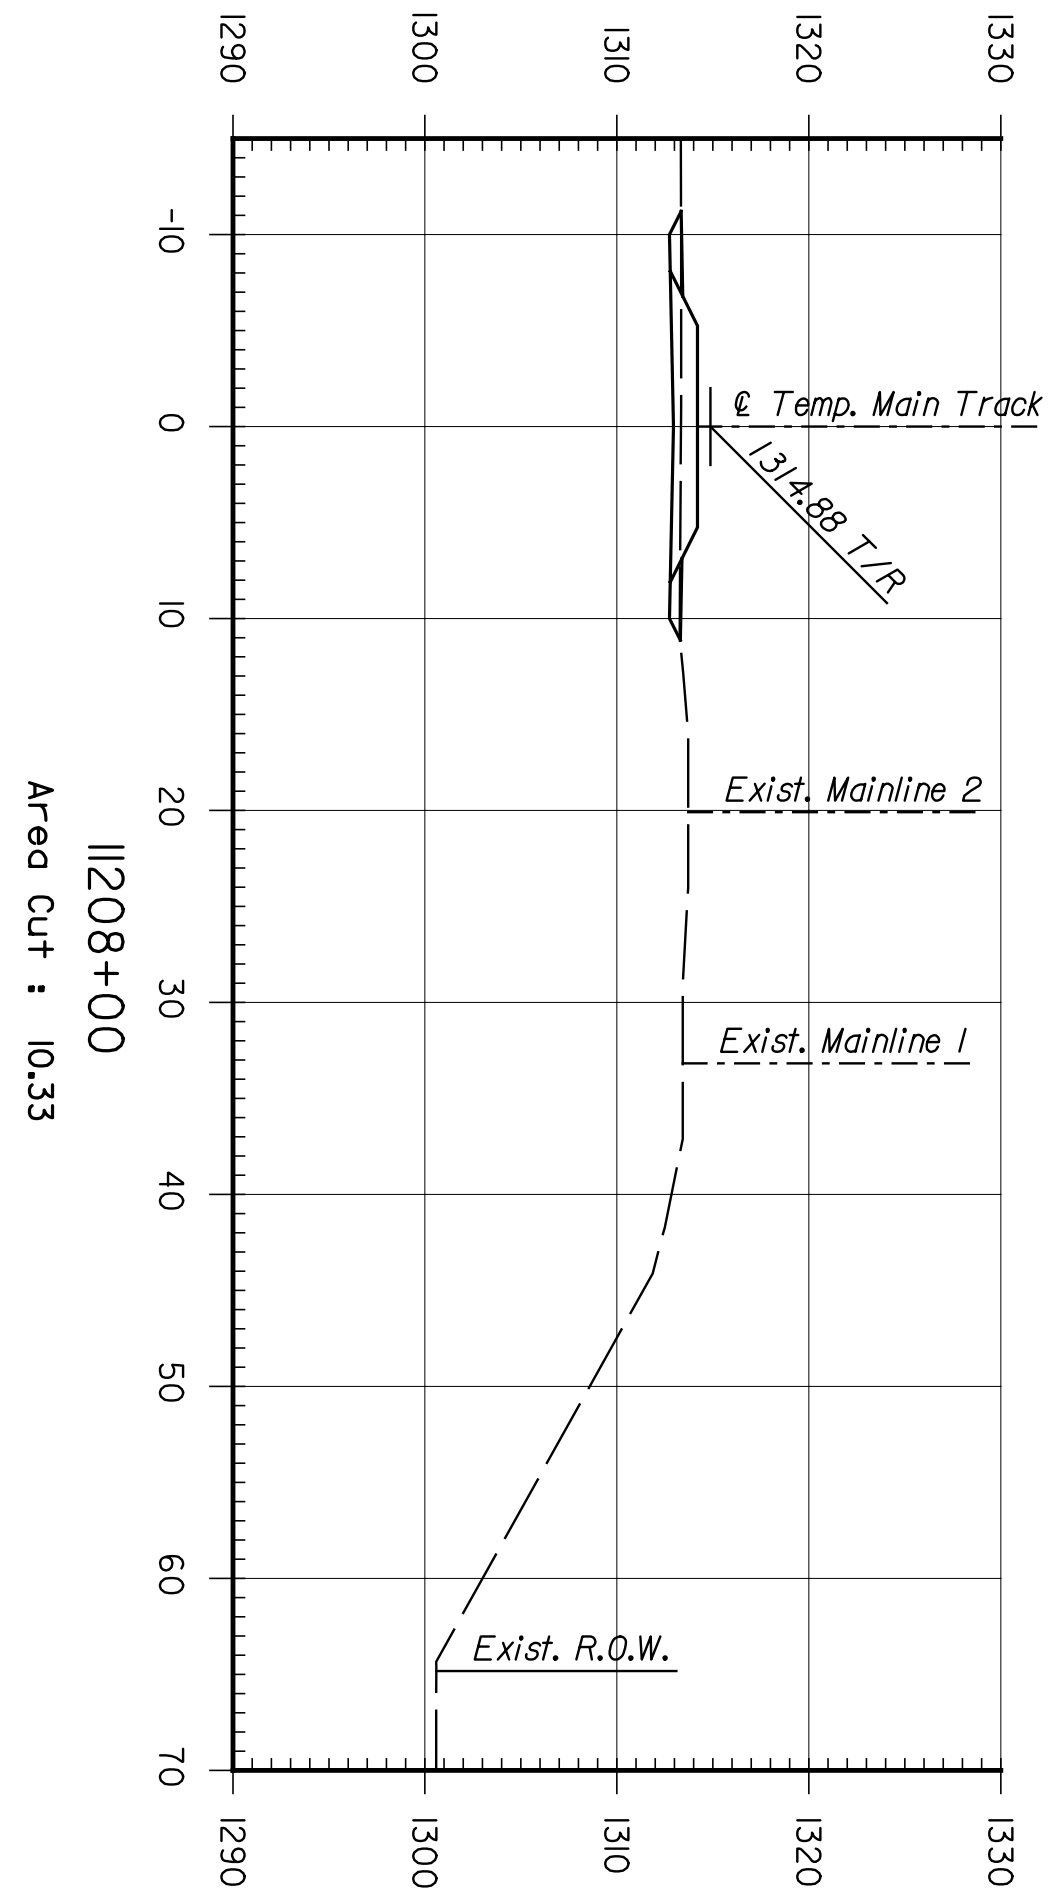


BY	DATE

CNTB
 ARCHITECTS ENGINEERS PLANNERS

This sheet designed by:

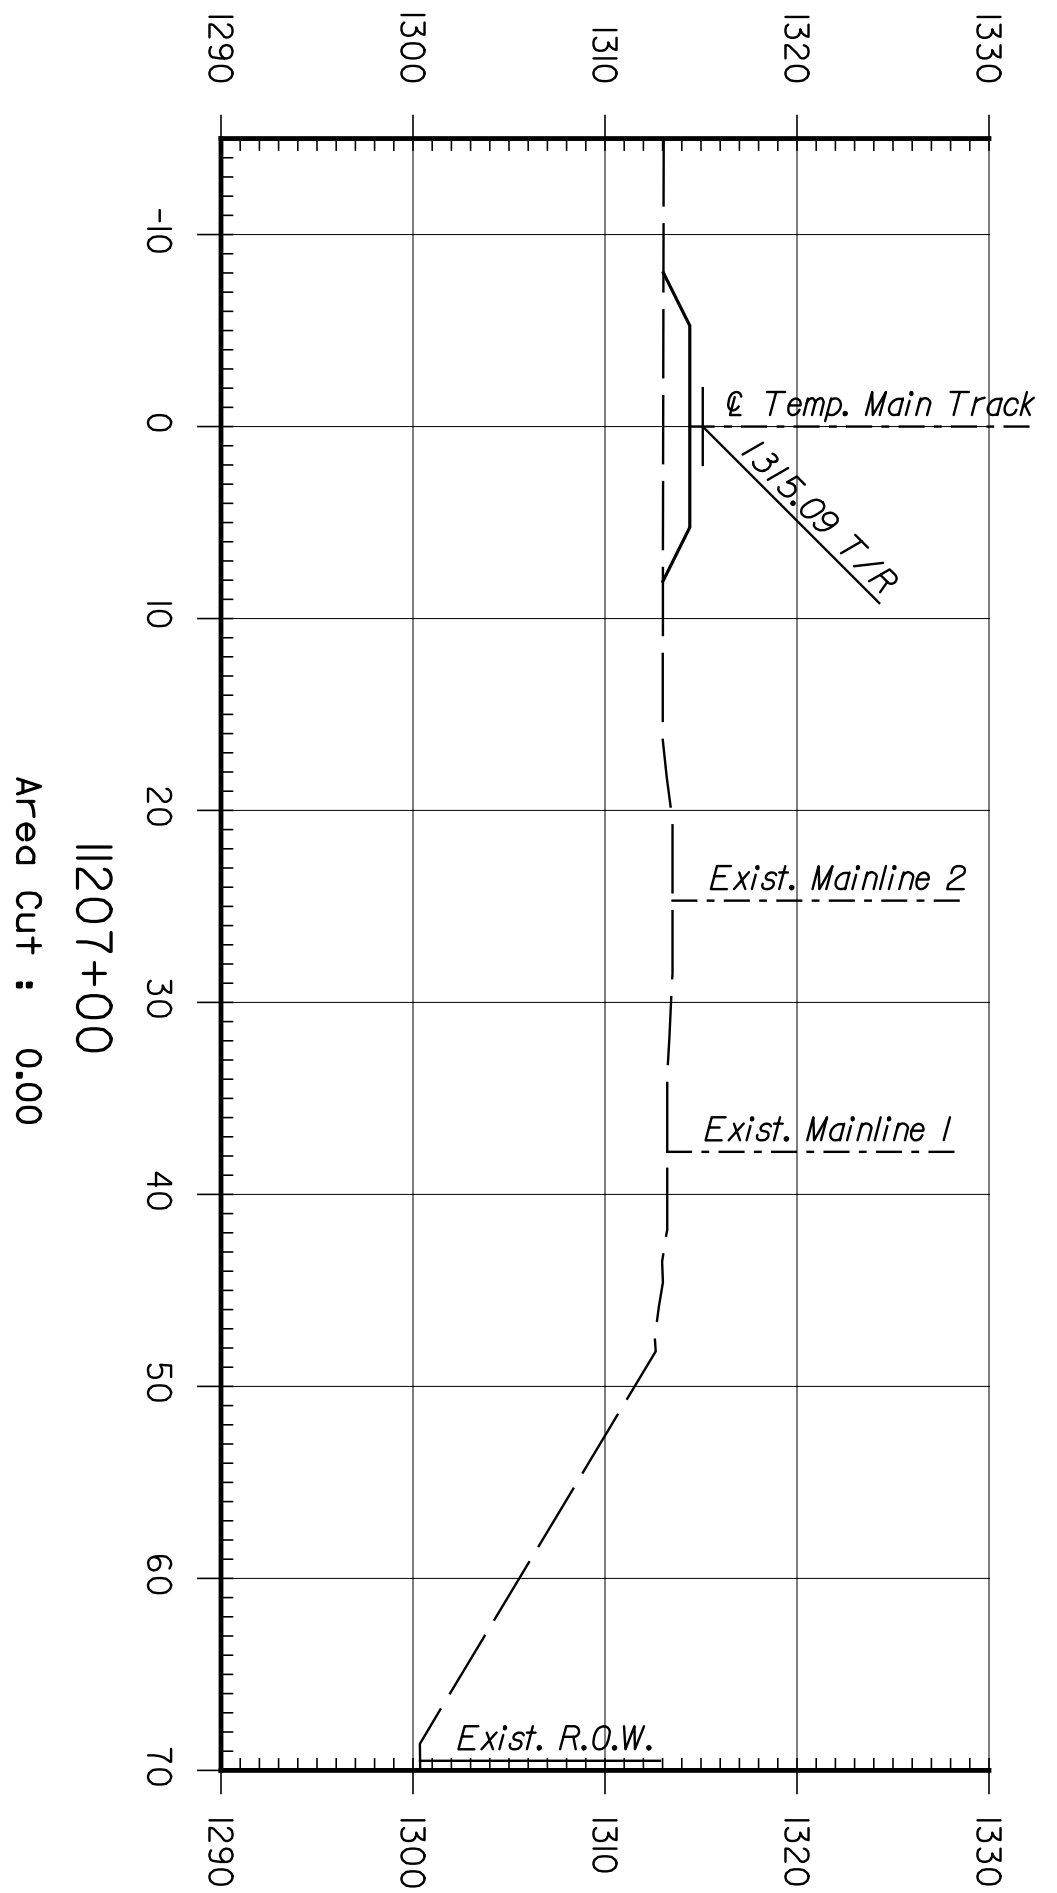

STATE	PROJECT NO.	YEAR	SHEET NO.	TOTAL SHEETS
KANSAS	472-84071	2005	RS.20	

SHEET NO.	DATE	BY	APP'D.
1			
2			
3			

CITY OF WICHITA
WICHITA CENTRAL CORRIDOR
 PHASE I - TRACK WORK
 TEMPORARY MAIN TRACK
 CROSS SECTIONS

DESIGNED	SCALE	APP'D.	TRACED
REP	DETAILED	JDS	QUANTITIES
DESIGN OK - RSB	DETAIL OK - REP	QUANCK	TRACE OK