
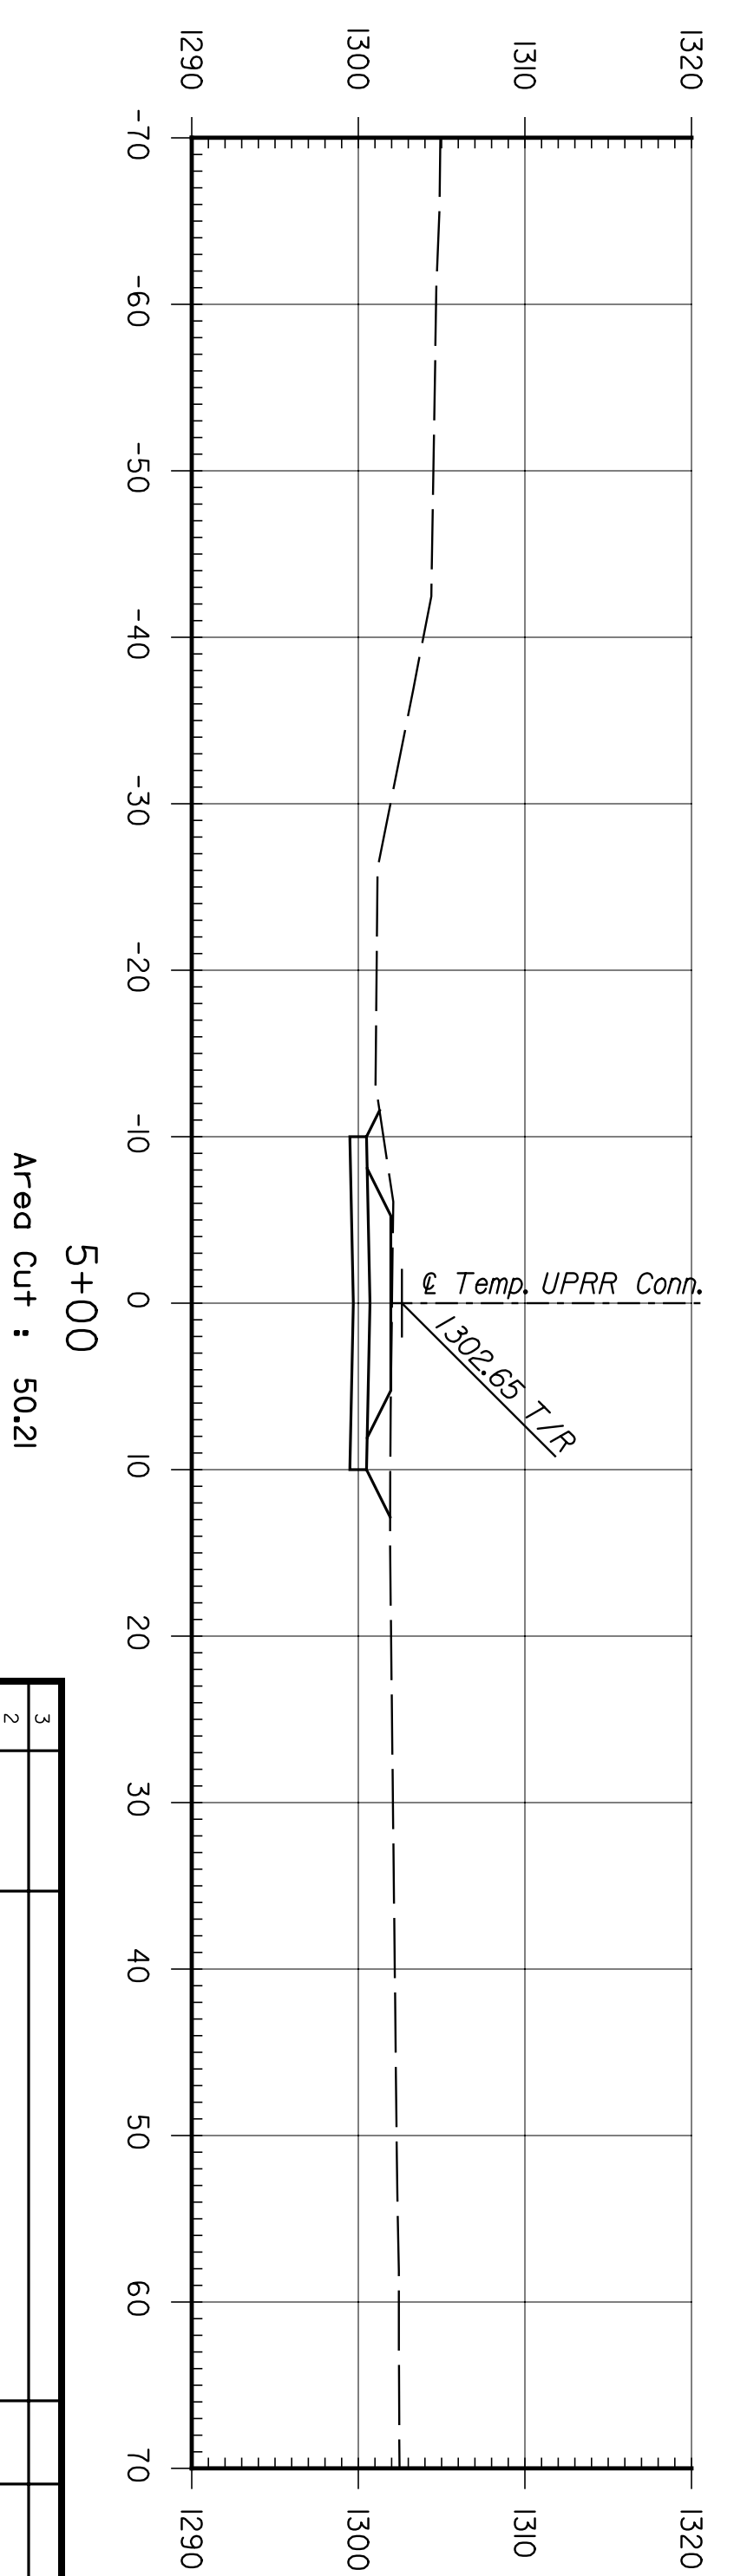
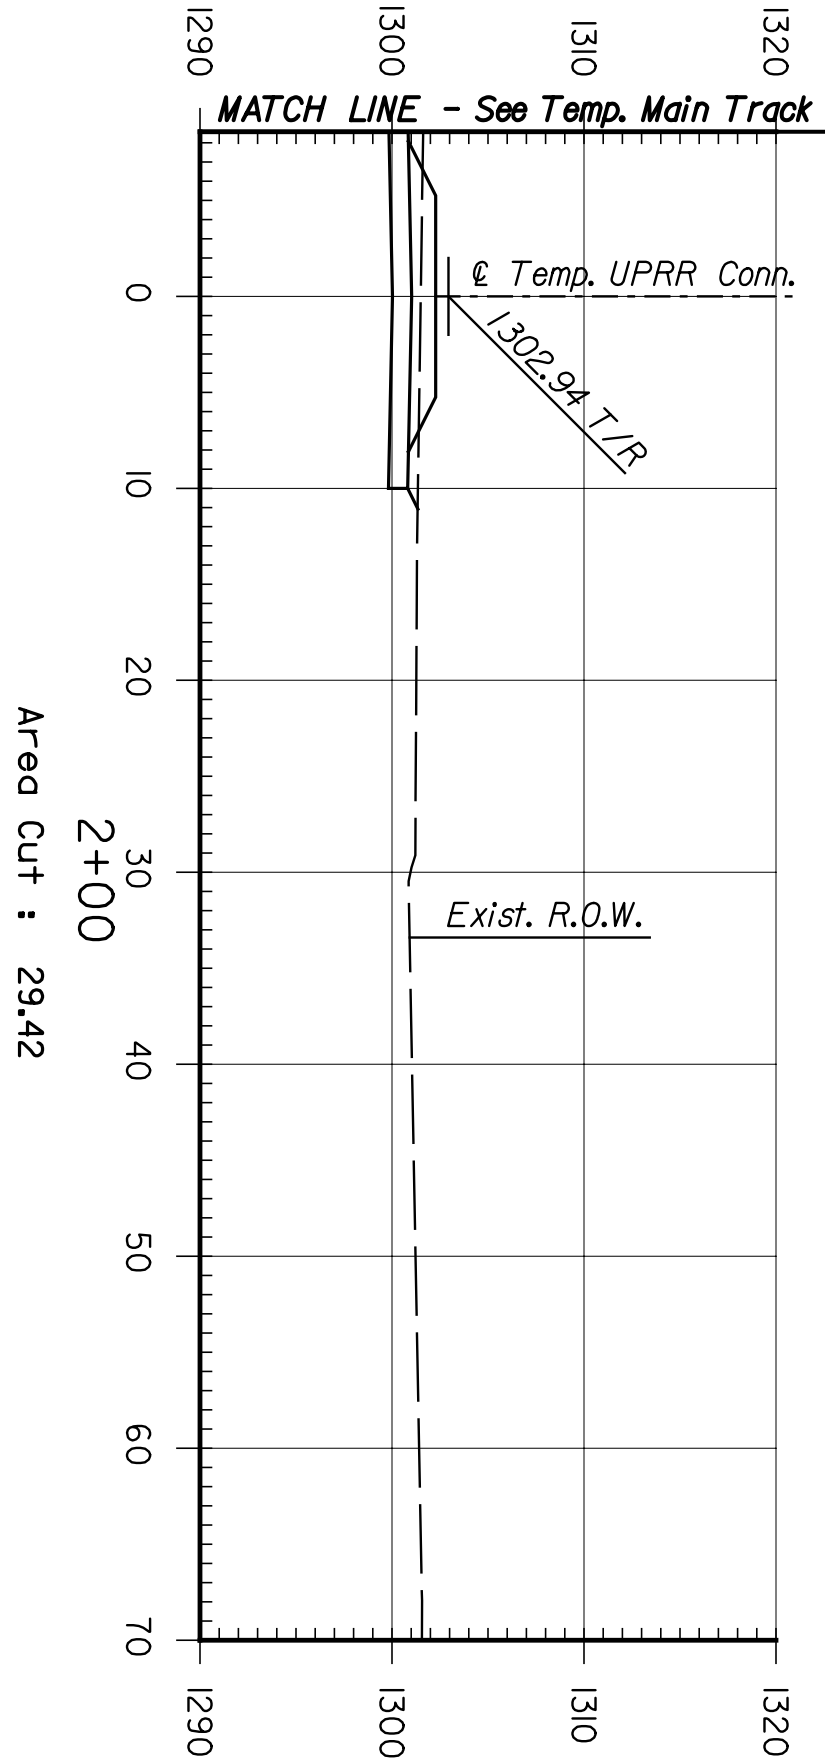
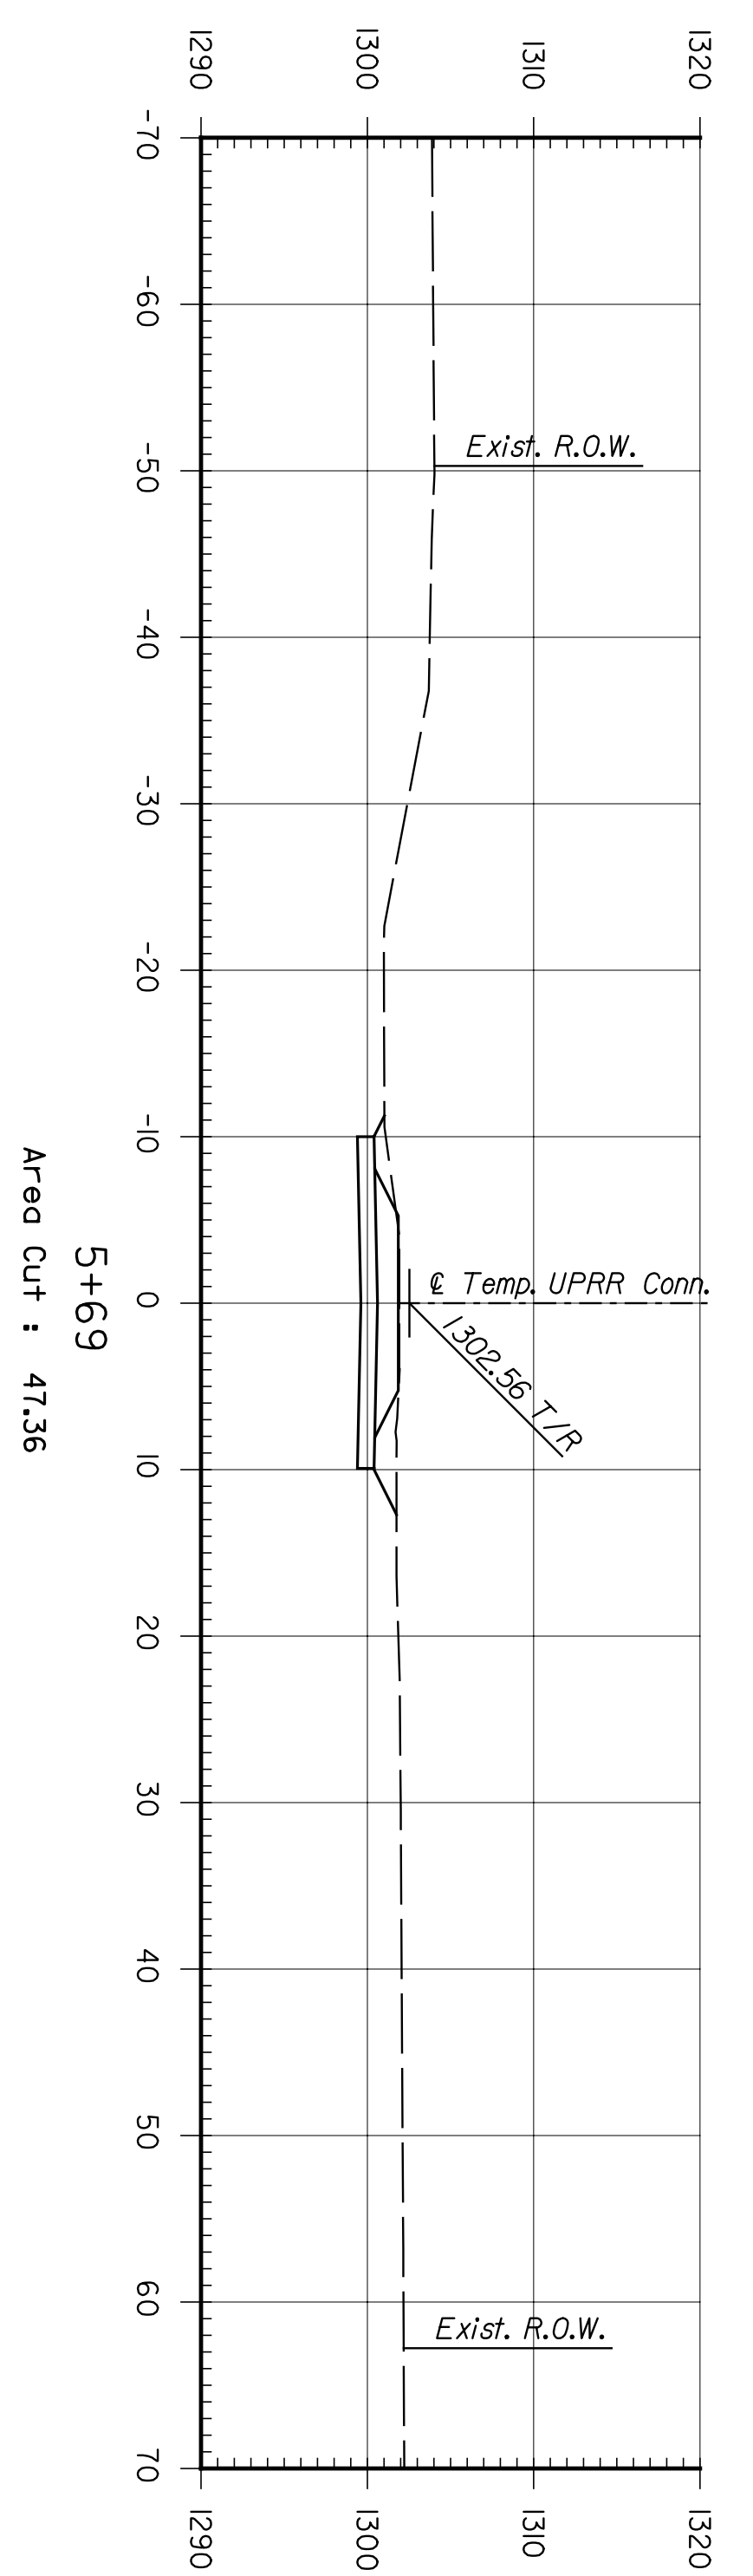
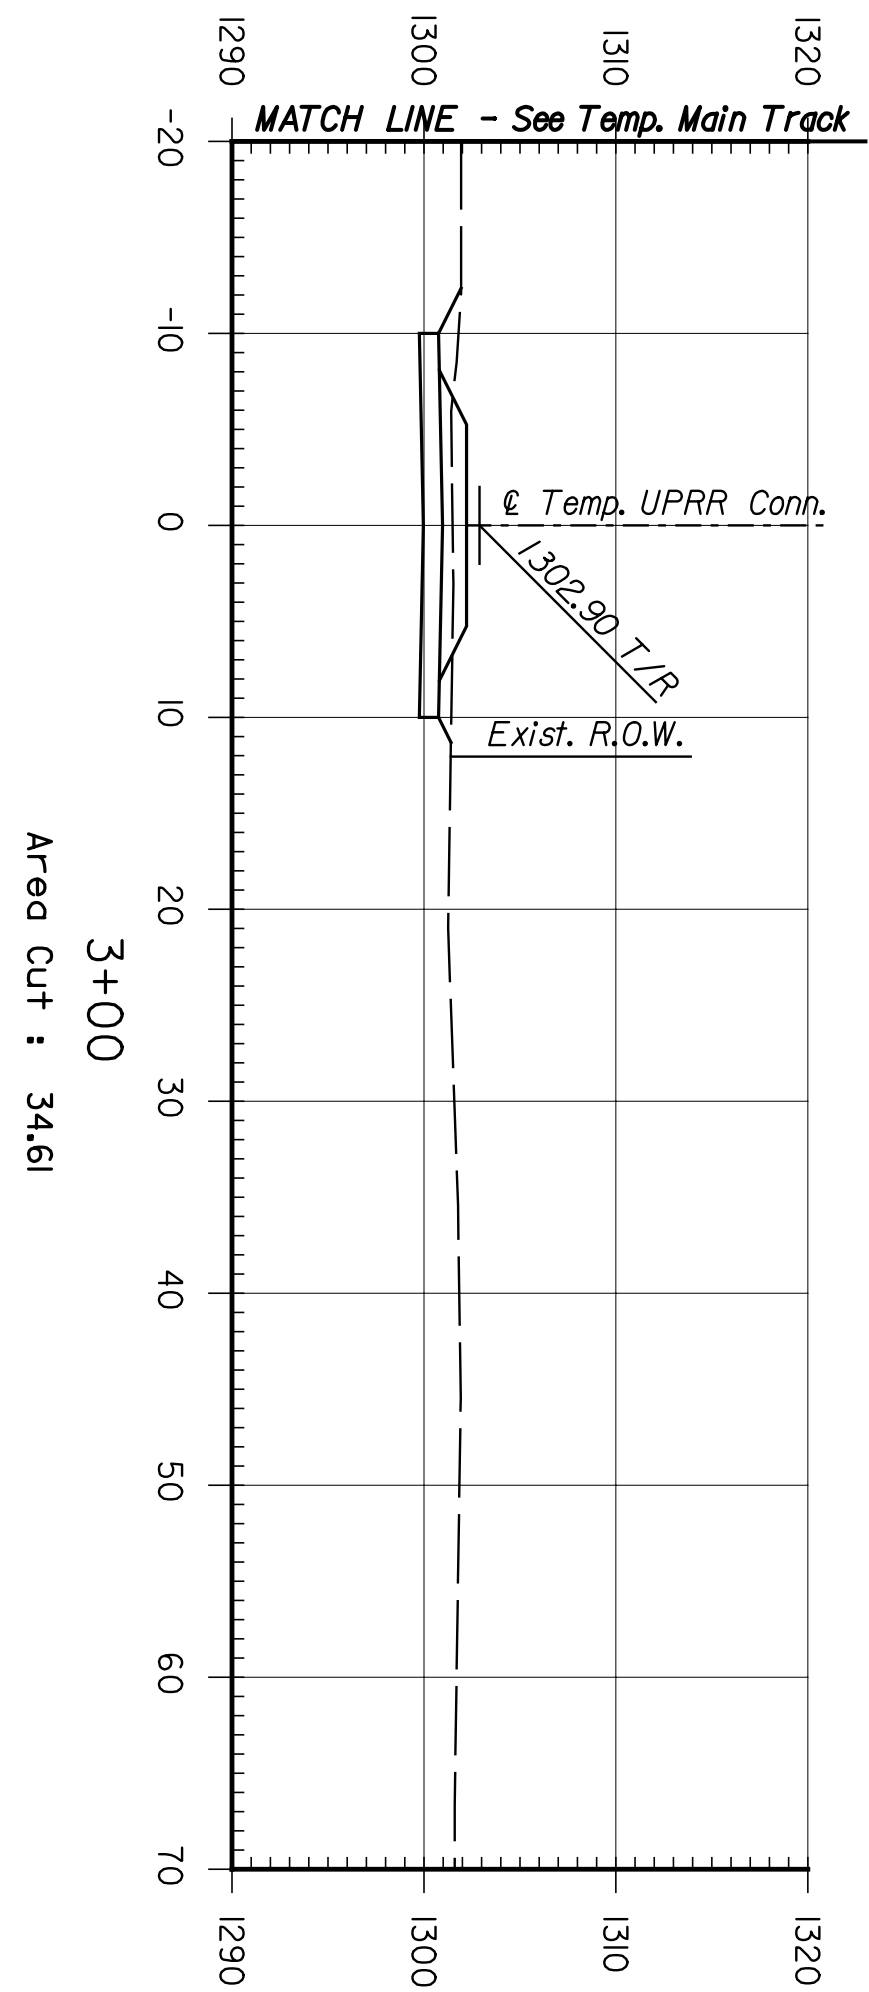


BY	DATE

Plotted on: Tuesday, January 04, 2005 8:29:45 AM
 JGraham Plot Queue: \\cbsw100\KC029049-P5
 Plot Scale: 10.000000h:0.000000 Pen Table: m:\Jobs\29049\TechProd\Railroad\plots\fullsize.pen
 Design Filename: M:\Jobs\29049\TechProd\Railroad\Drawings\Plan_B\Xsect\Phase1\wci_x00L.dgn

STATE	PROJECT NO.	YEAR	SHEET NO.	TOTAL SHEETS
KANSAS	472-84071	2005	R6.21	

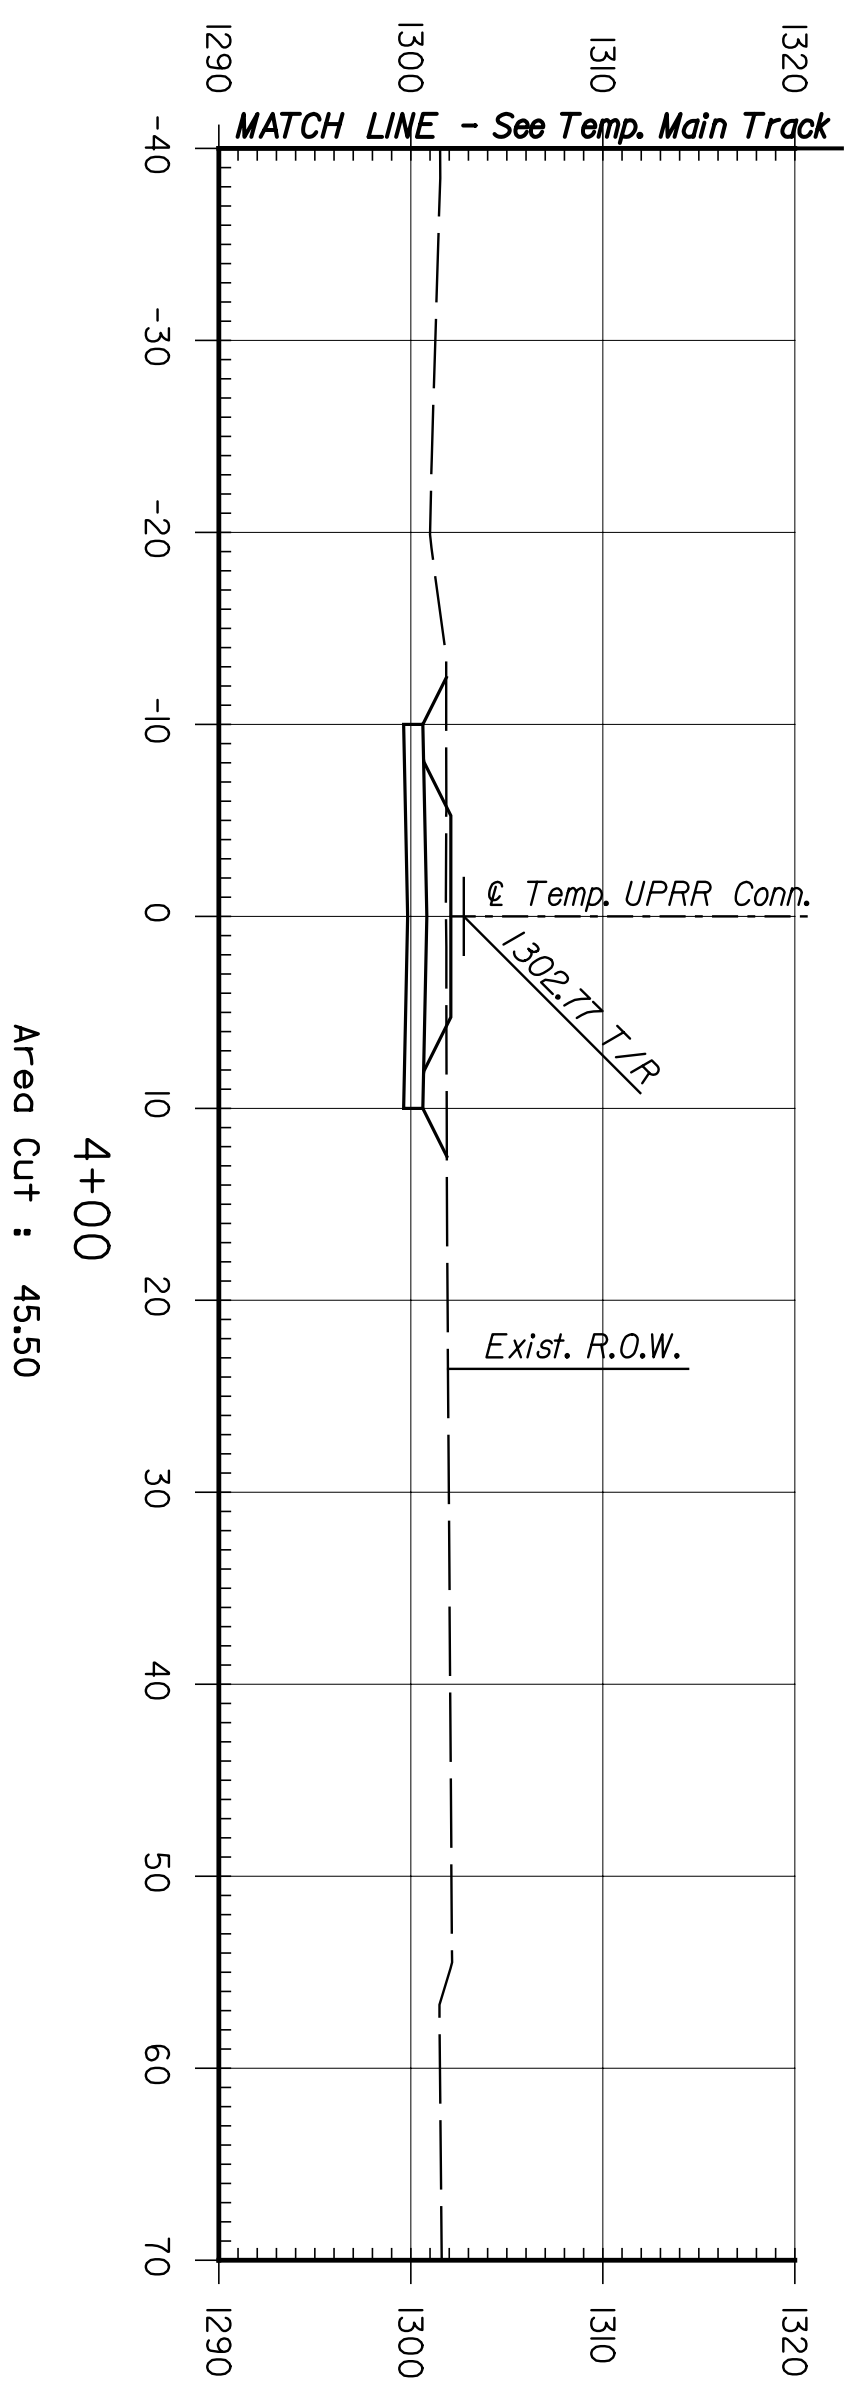

This sheet designed by:



ARCHITECTS ENGINEERS PLANNERS

SHEET NO.	DATE	BY	APP'D.
3			
2			
1			

DESIGNED	SCALE	APP'D.	QUANTITIES	TRACED
REP	DETAILED	JDS		
DESIGN CR.	RSB	DETAIL CR.	REP	TRACE CR.

CITY OF WICHITA
WICHITA CENTRAL CORRIDOR
 PHASE I - TRACK WORK
 TEMPORARY UPRR CONNECTION
 CROSS SECTIONS