
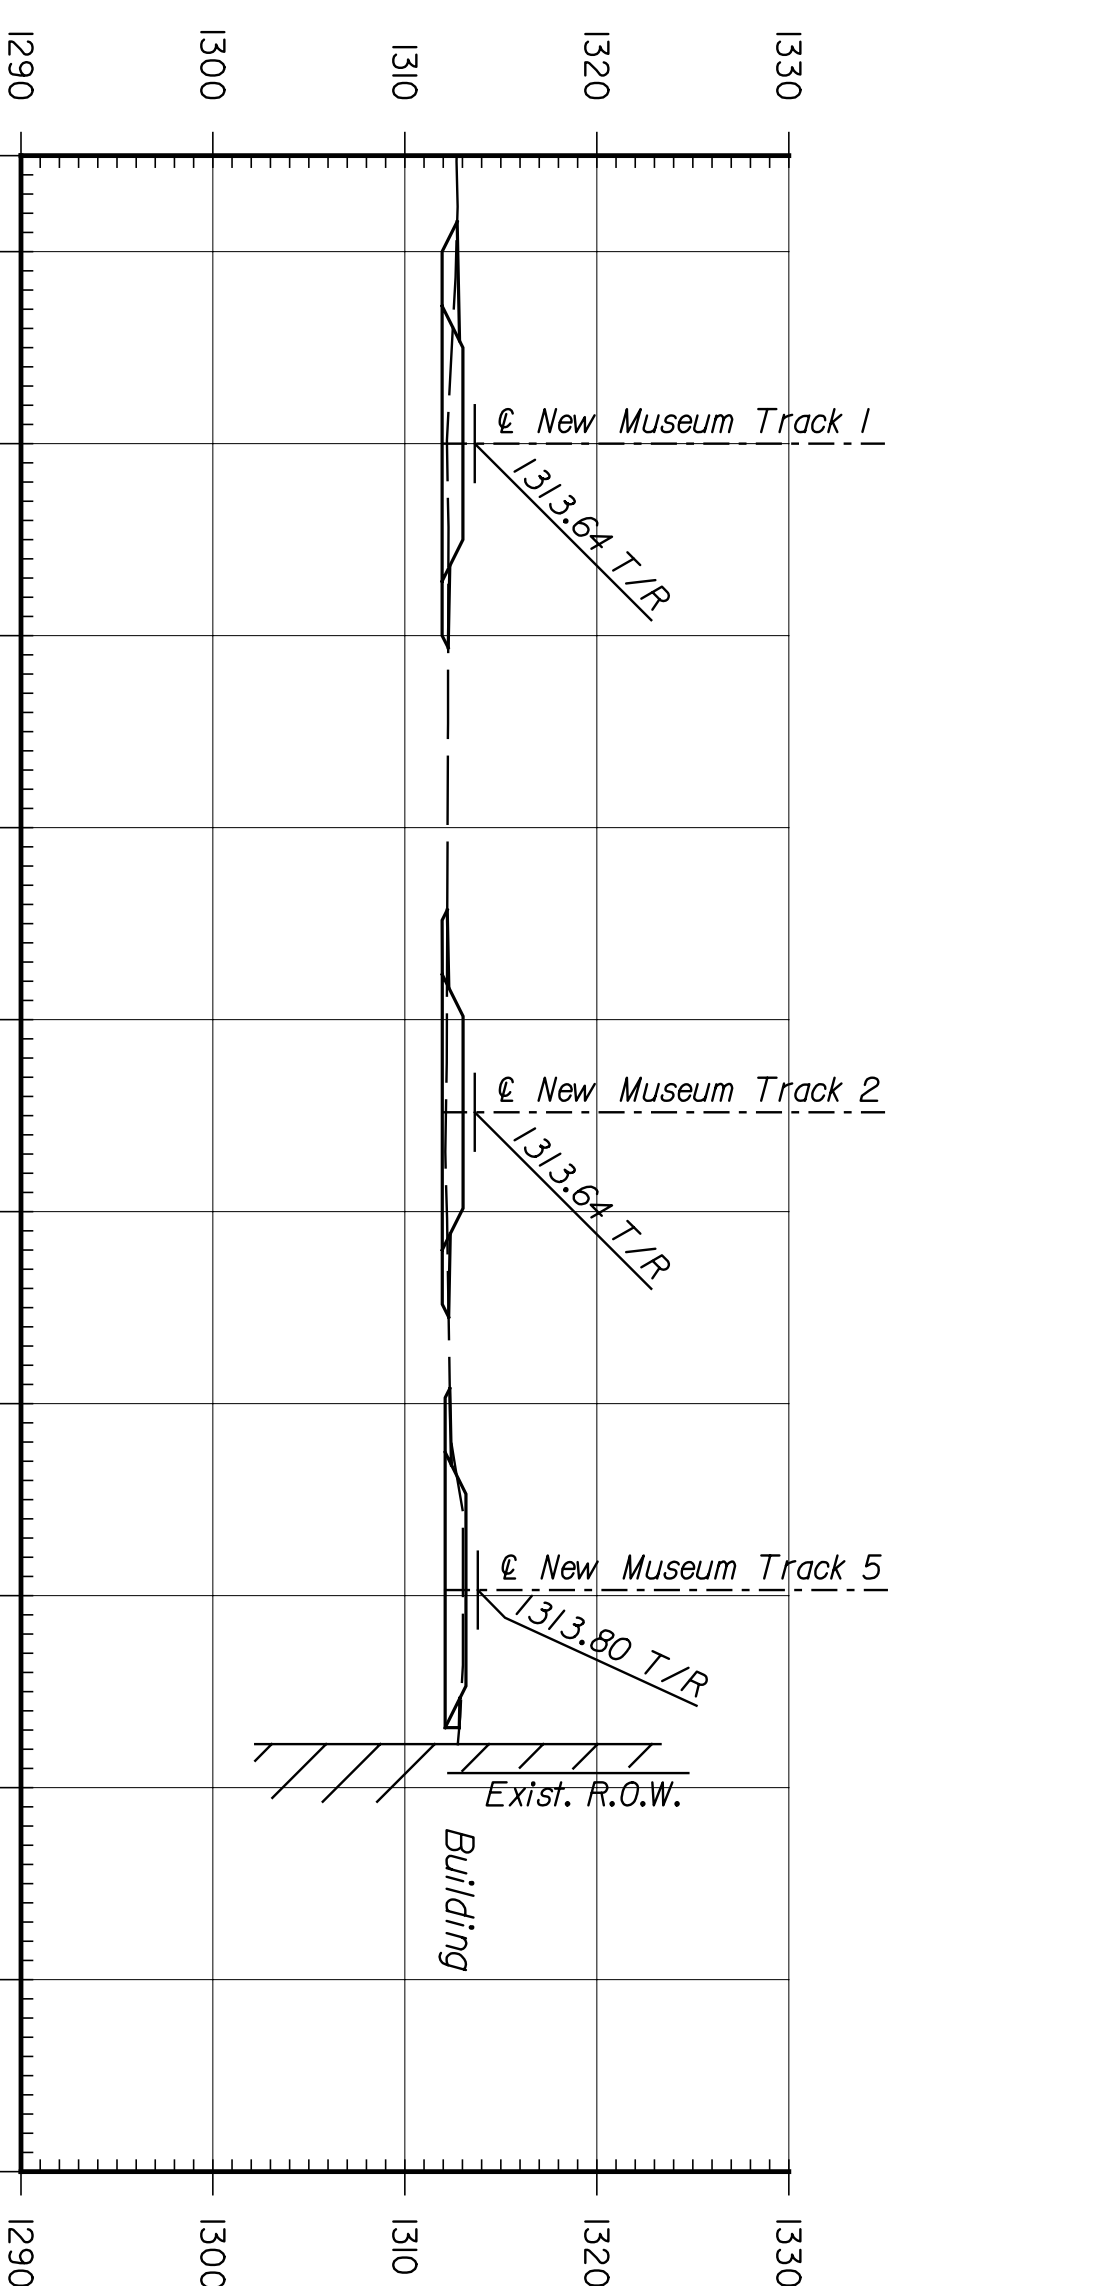
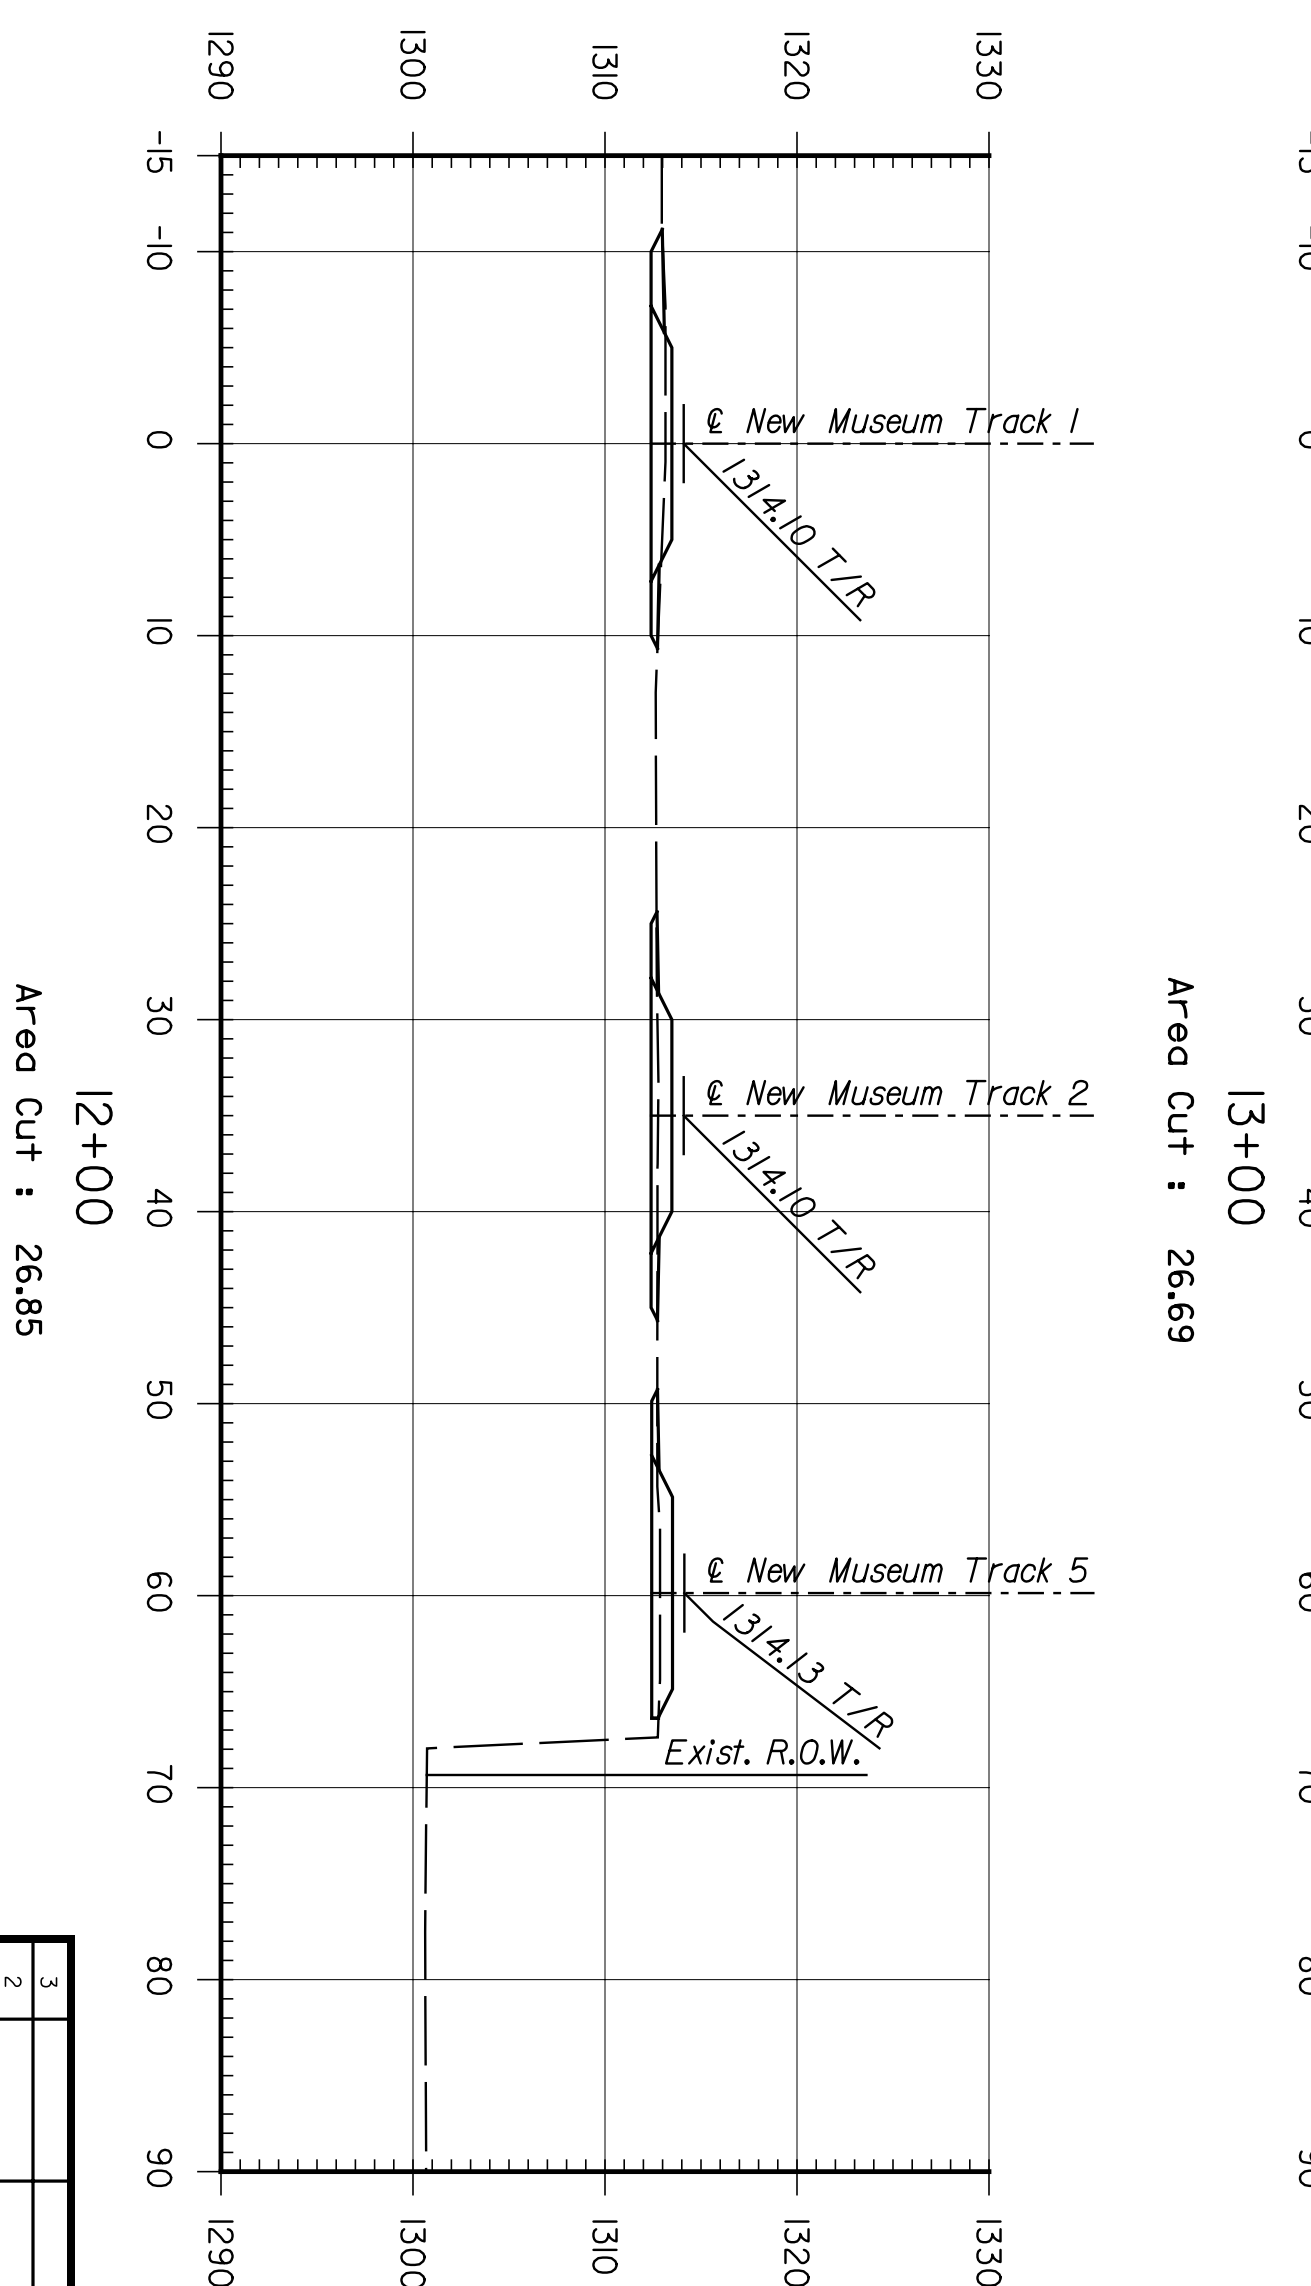
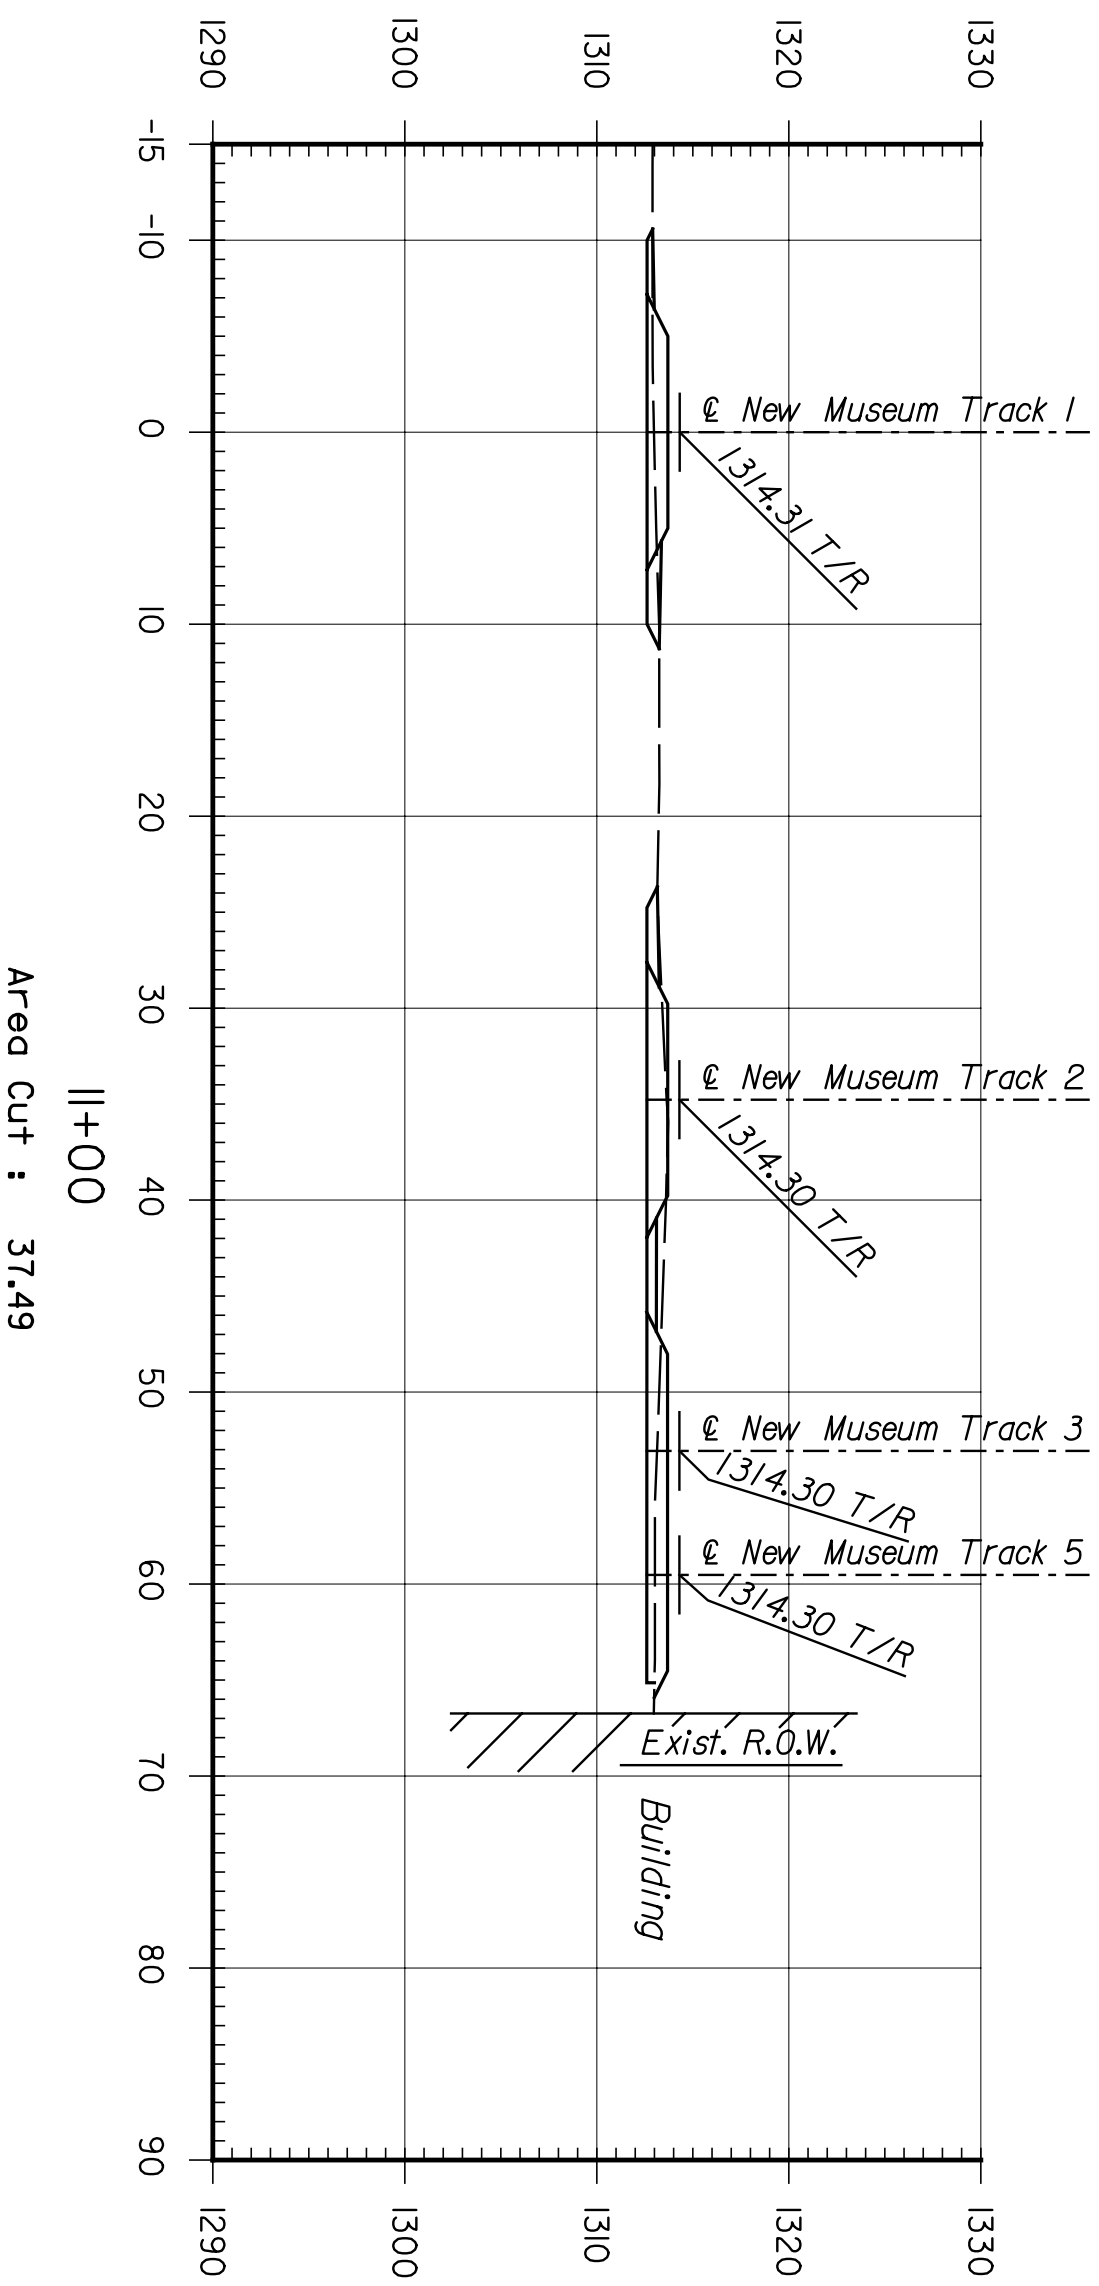


	BY	DATE

**ENTB**  
 ARCHITECTS ENGINEERS PLANNERS

This sheet designed by:

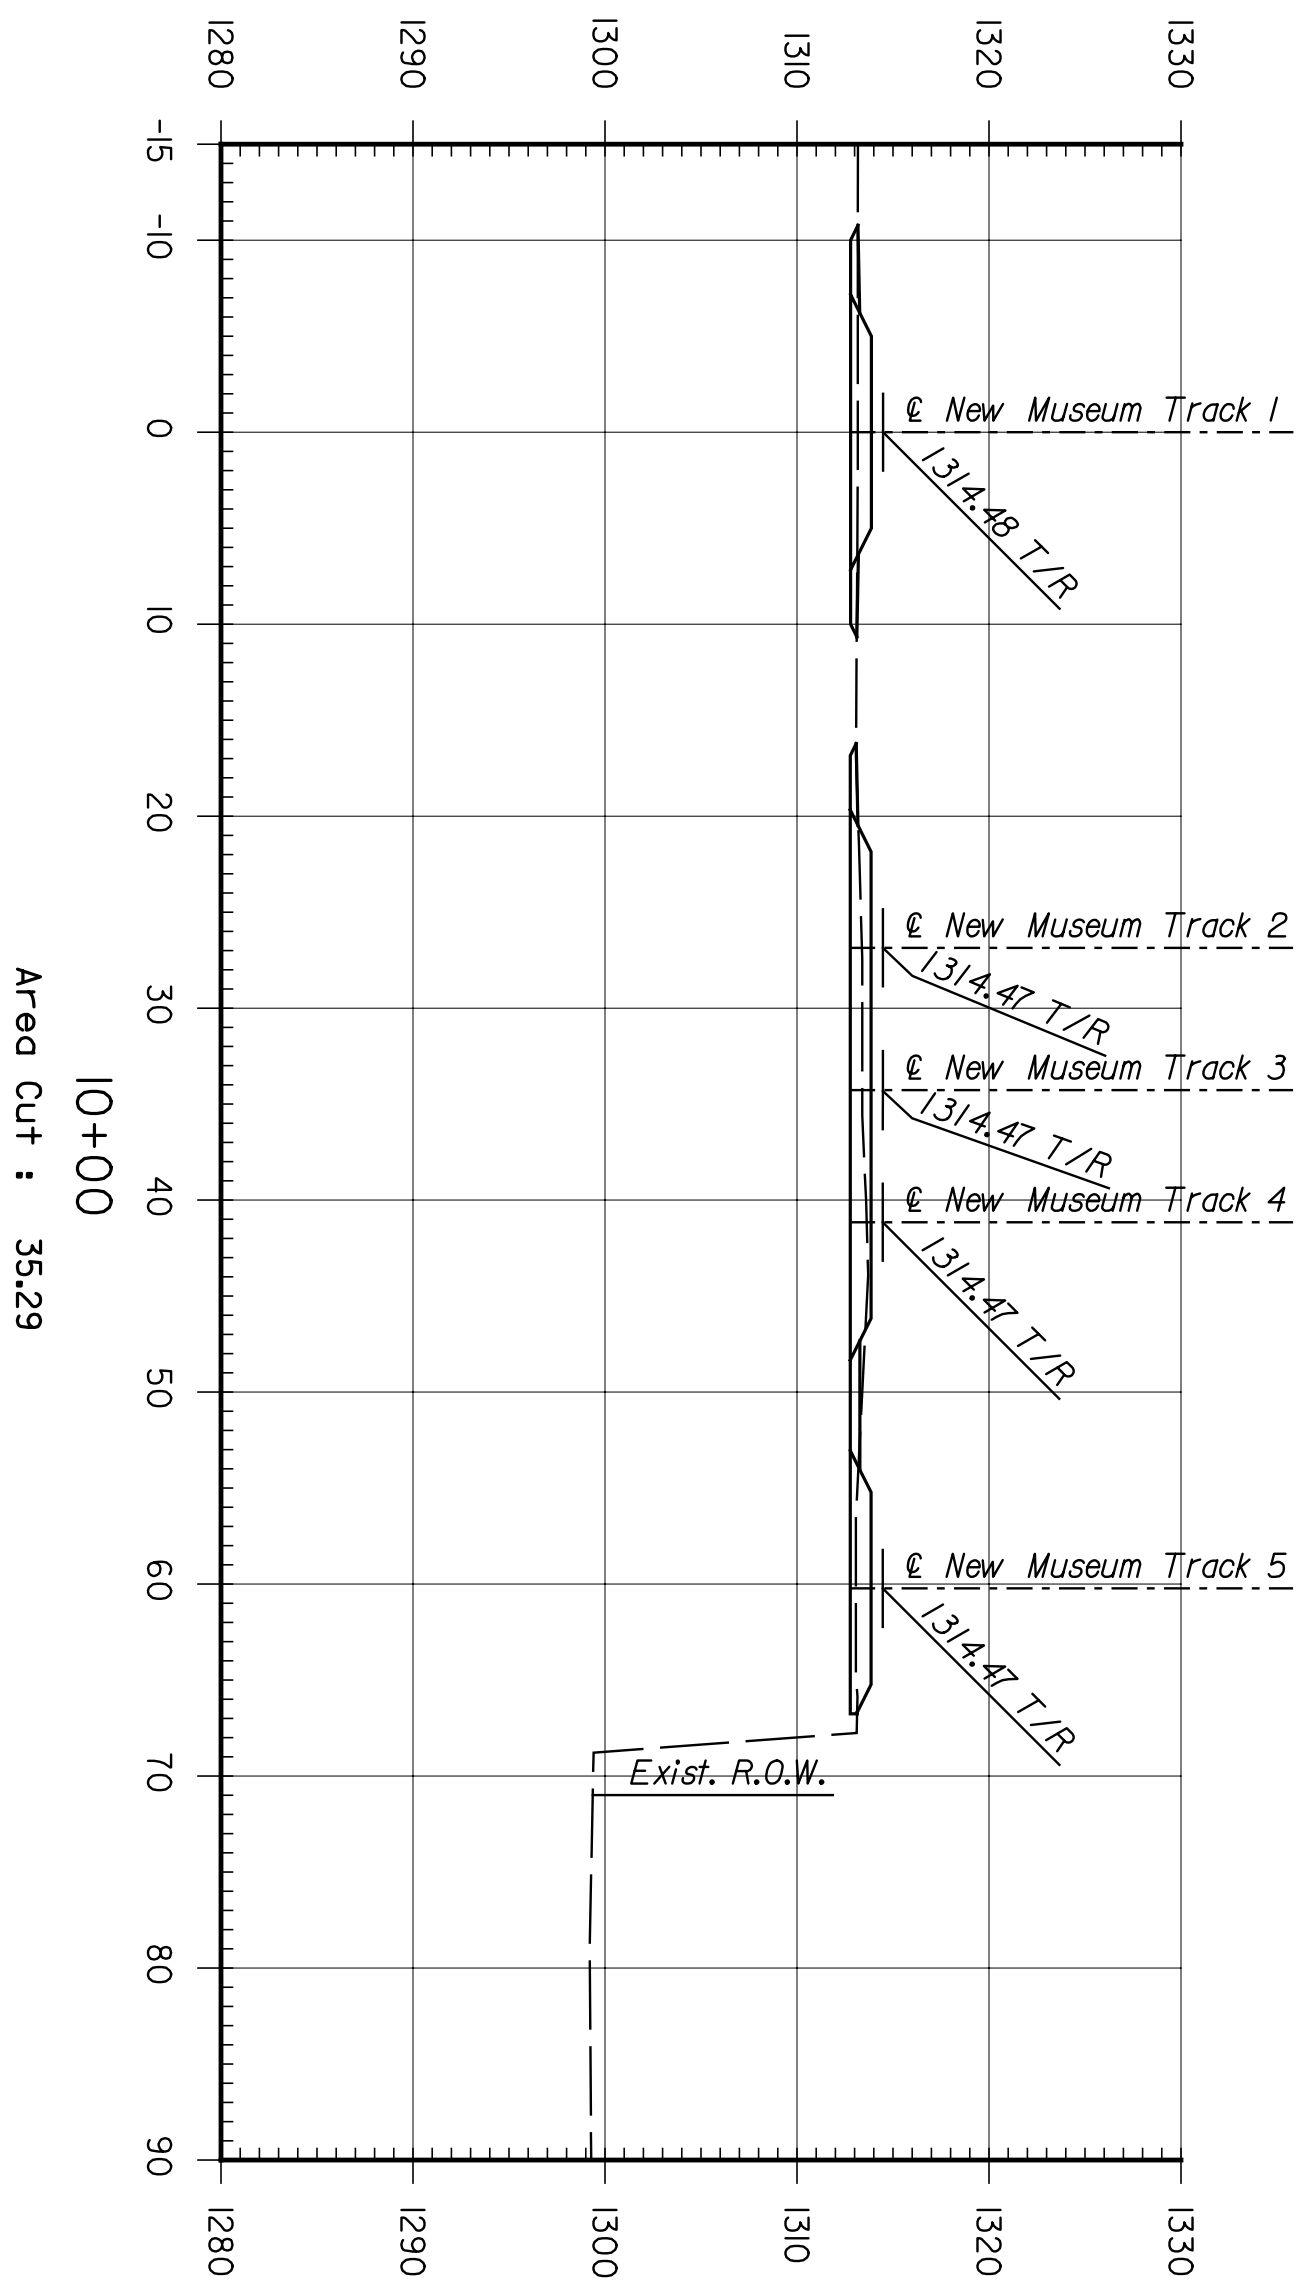

SHEET NO.	OF	SCALE	APP'D.	QUANTITIES	TRACED
DESIGNED	REP	DETAILED	JDS	QUANTITIES	TRACED
DESIGN CR.	RSB	DETAILED CR.	REP	QUANTITIES	TRACED CR.

REVISIONS	
NO.	DATE
1	
2	
3	

**CITY OF WICHITA**  
**WICHITA CENTRAL CORRIDOR**  
**PHASE I - TRACK WORK**  
**NEW MUSEUM TRACKS**  
**CROSS SECTIONS**

STATE	PROJECT NO.	YEAR	SHEET NO.	TOTAL SHEETS
KANSAS	472-84071	2005	RS.24	