




BY	DATE

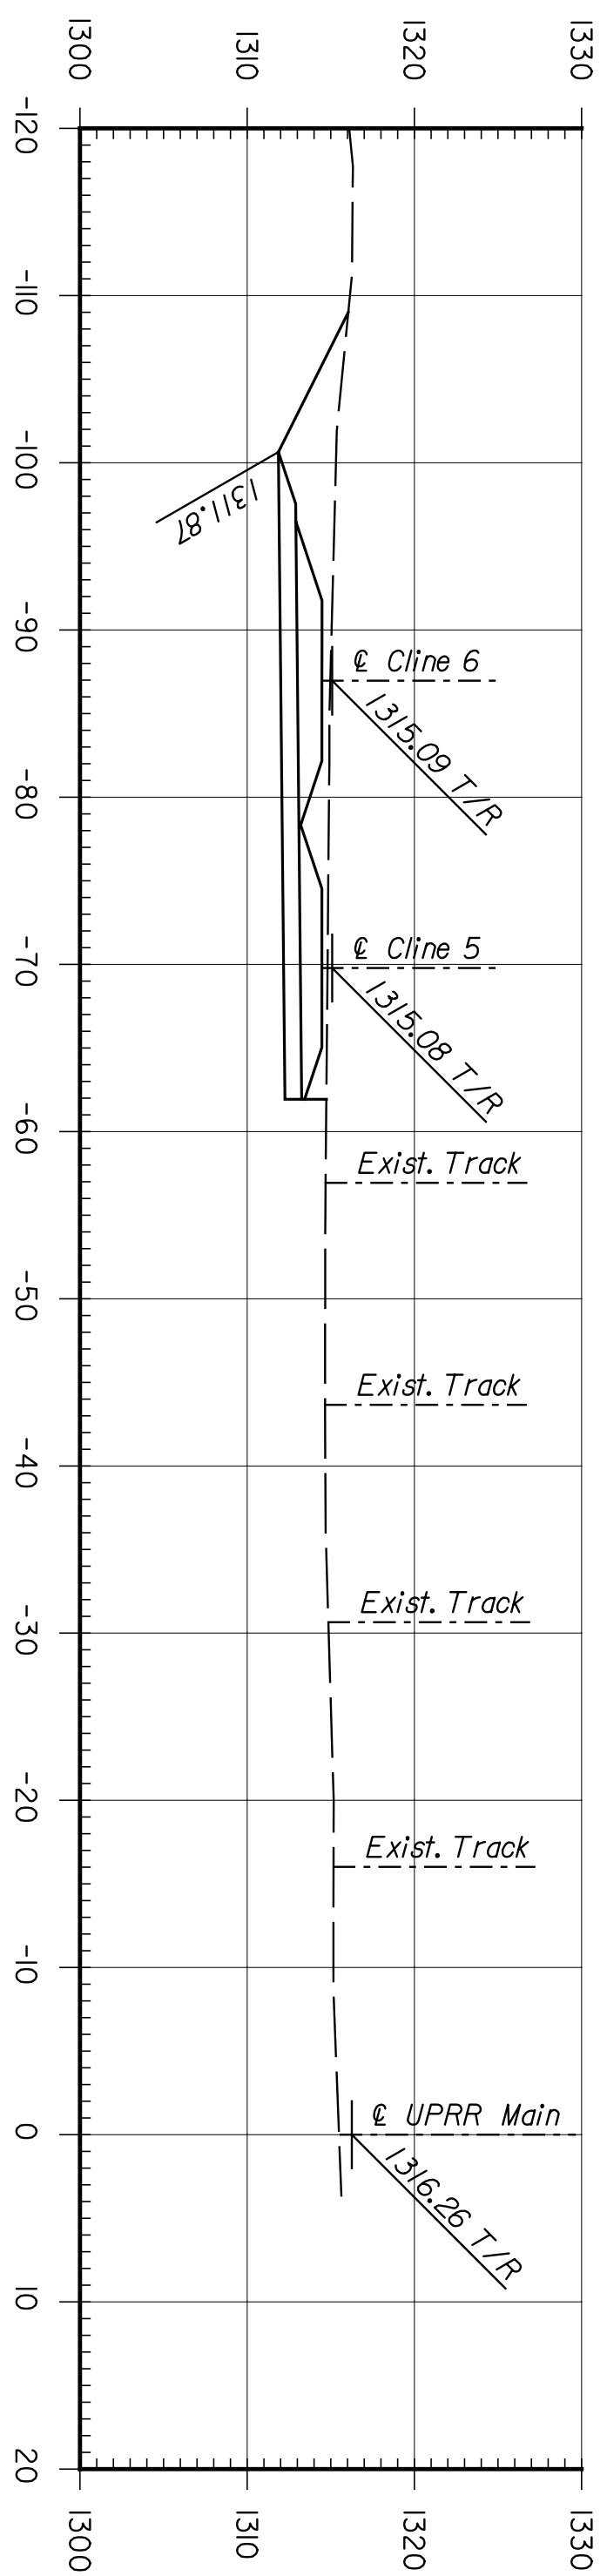


3456+00
 Area Cut : 126.02
 Area Fill: 0.00

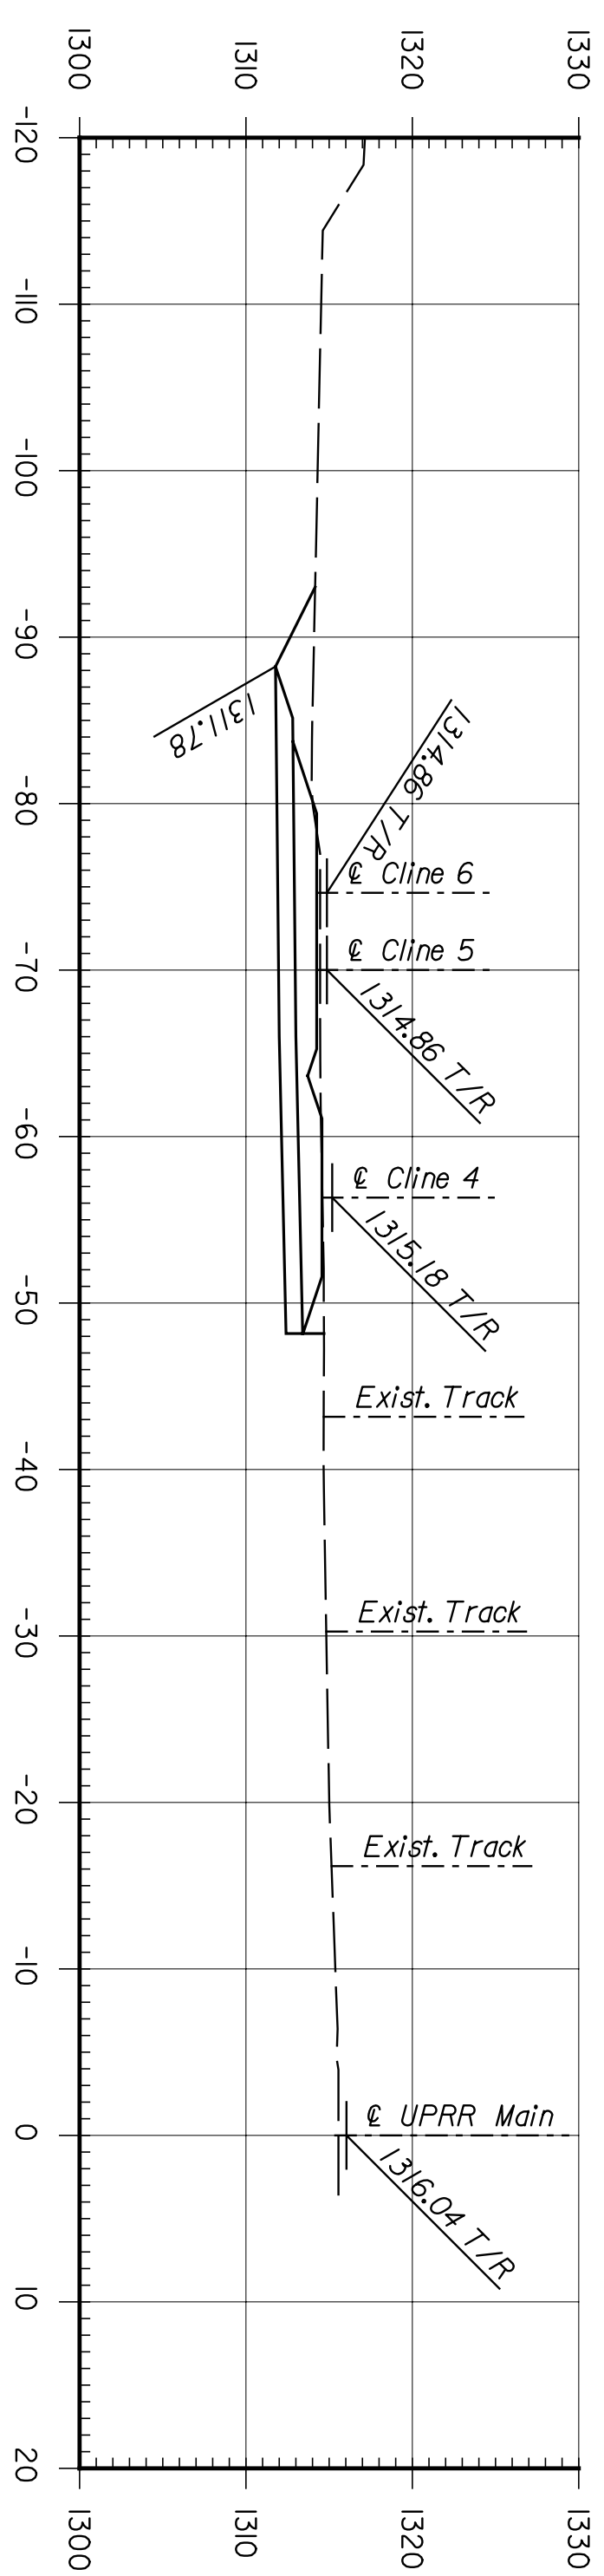


3457+00
 Area Cut : 100.50
 Area Fill: 0.00

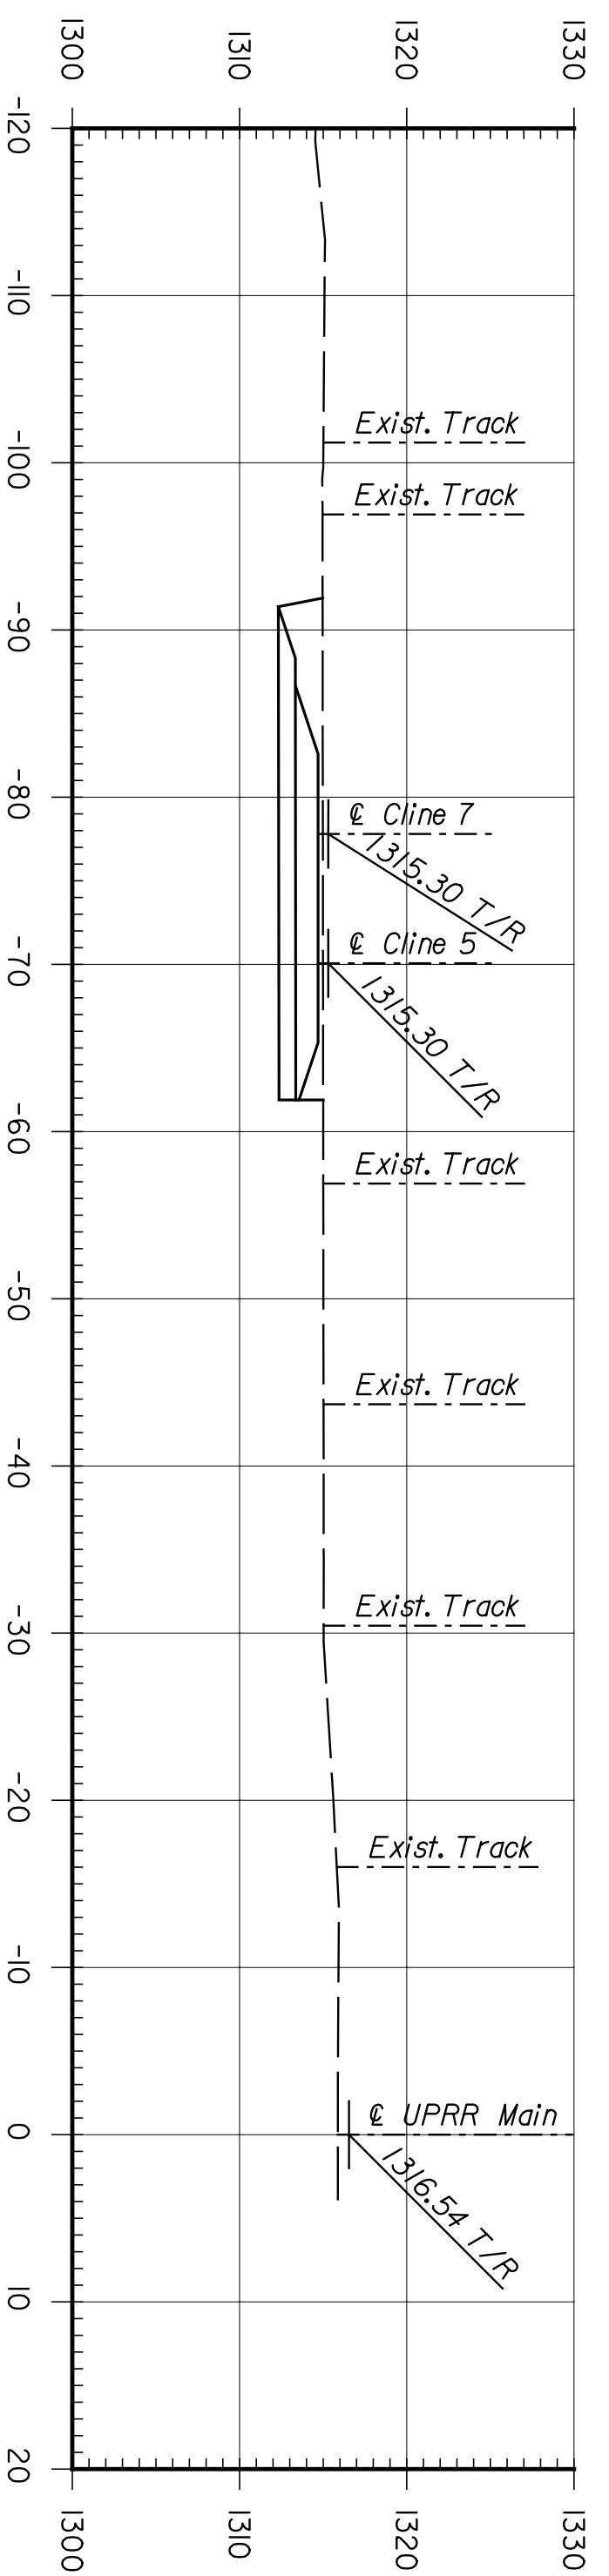


3455+00
 Area Cut : 78.69
 Area Fill: 0.00

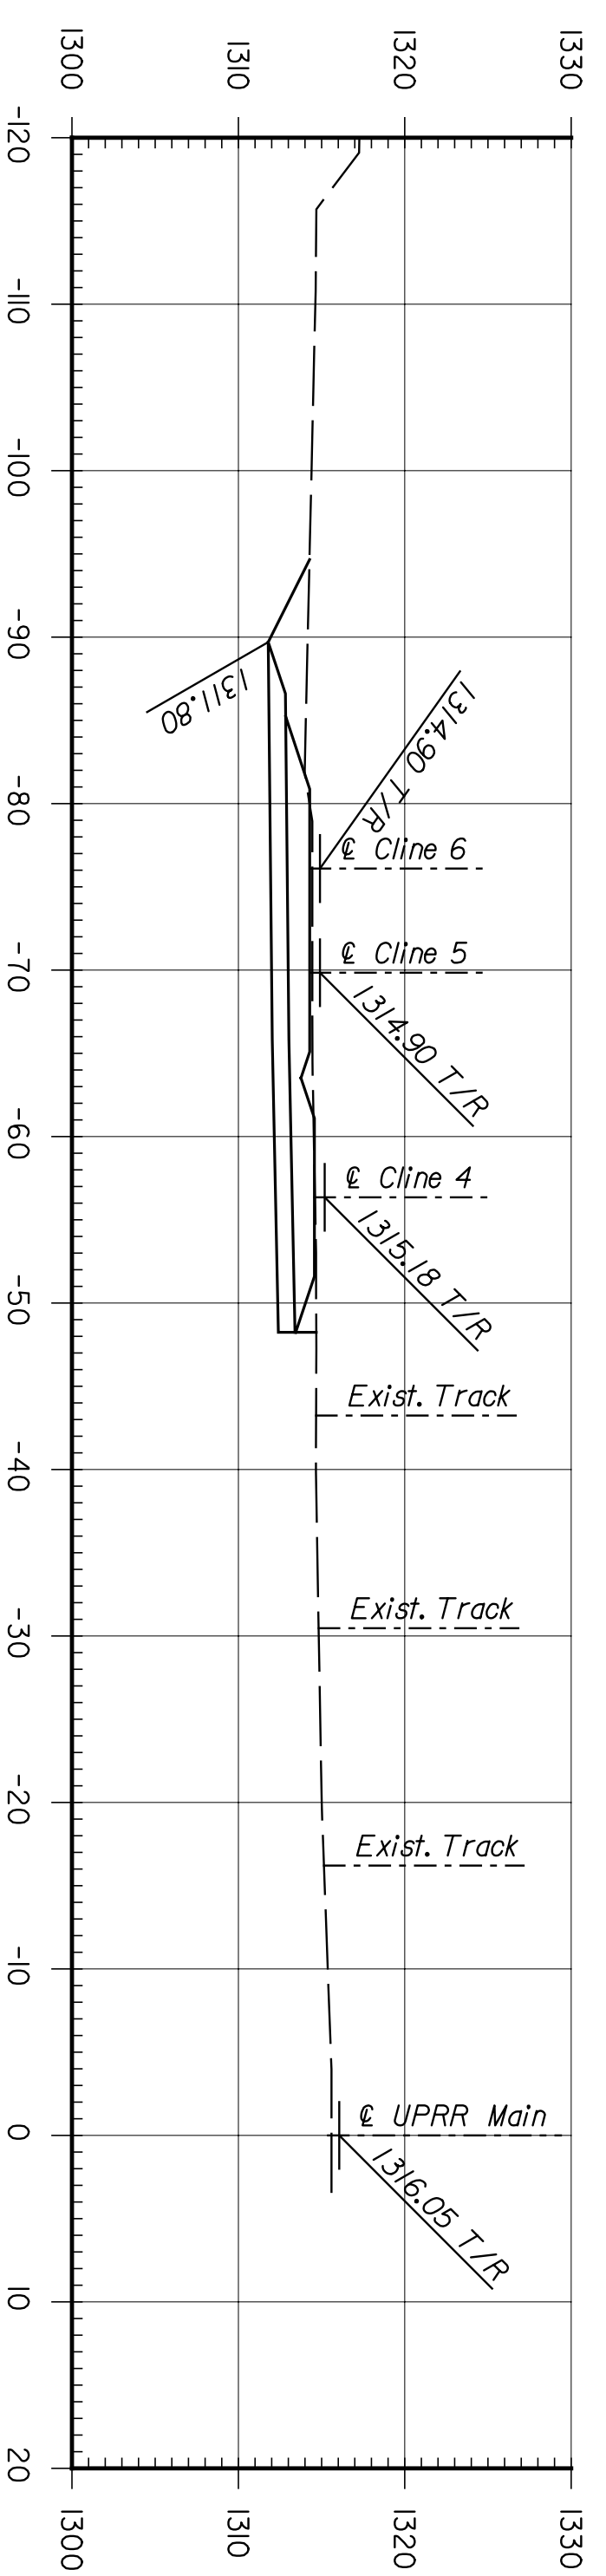

3456+84
 Area Cut : 104.21
 Area Fill: 0.00

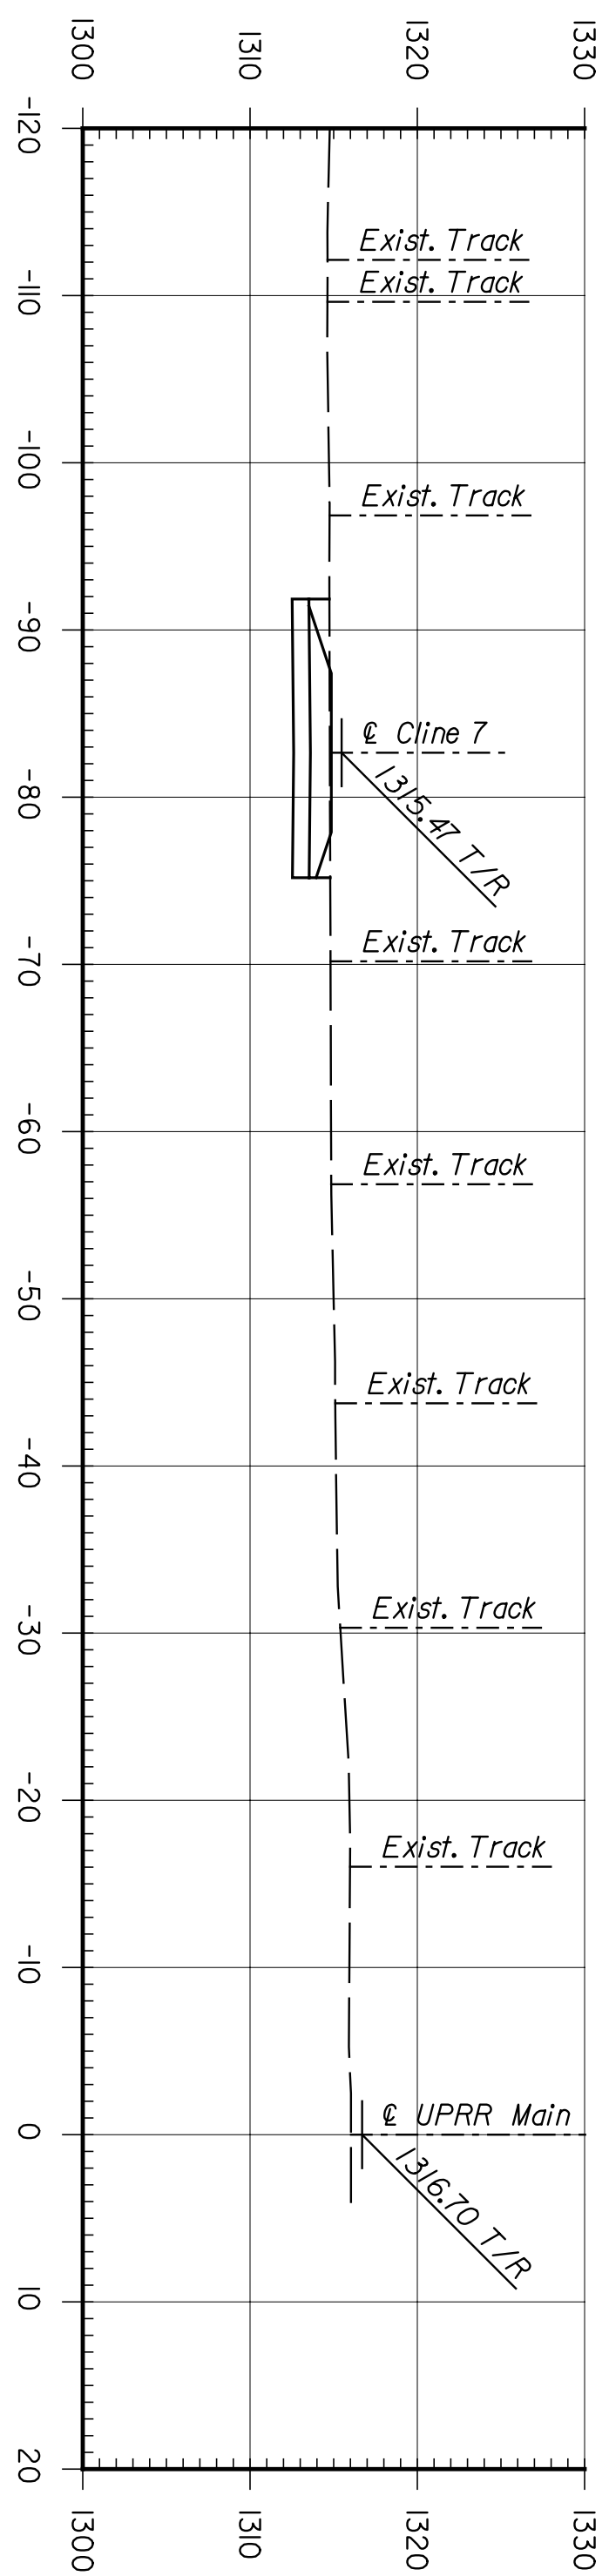

3454+24
 Area Cut : 36.70
 Area Fill: 0.00

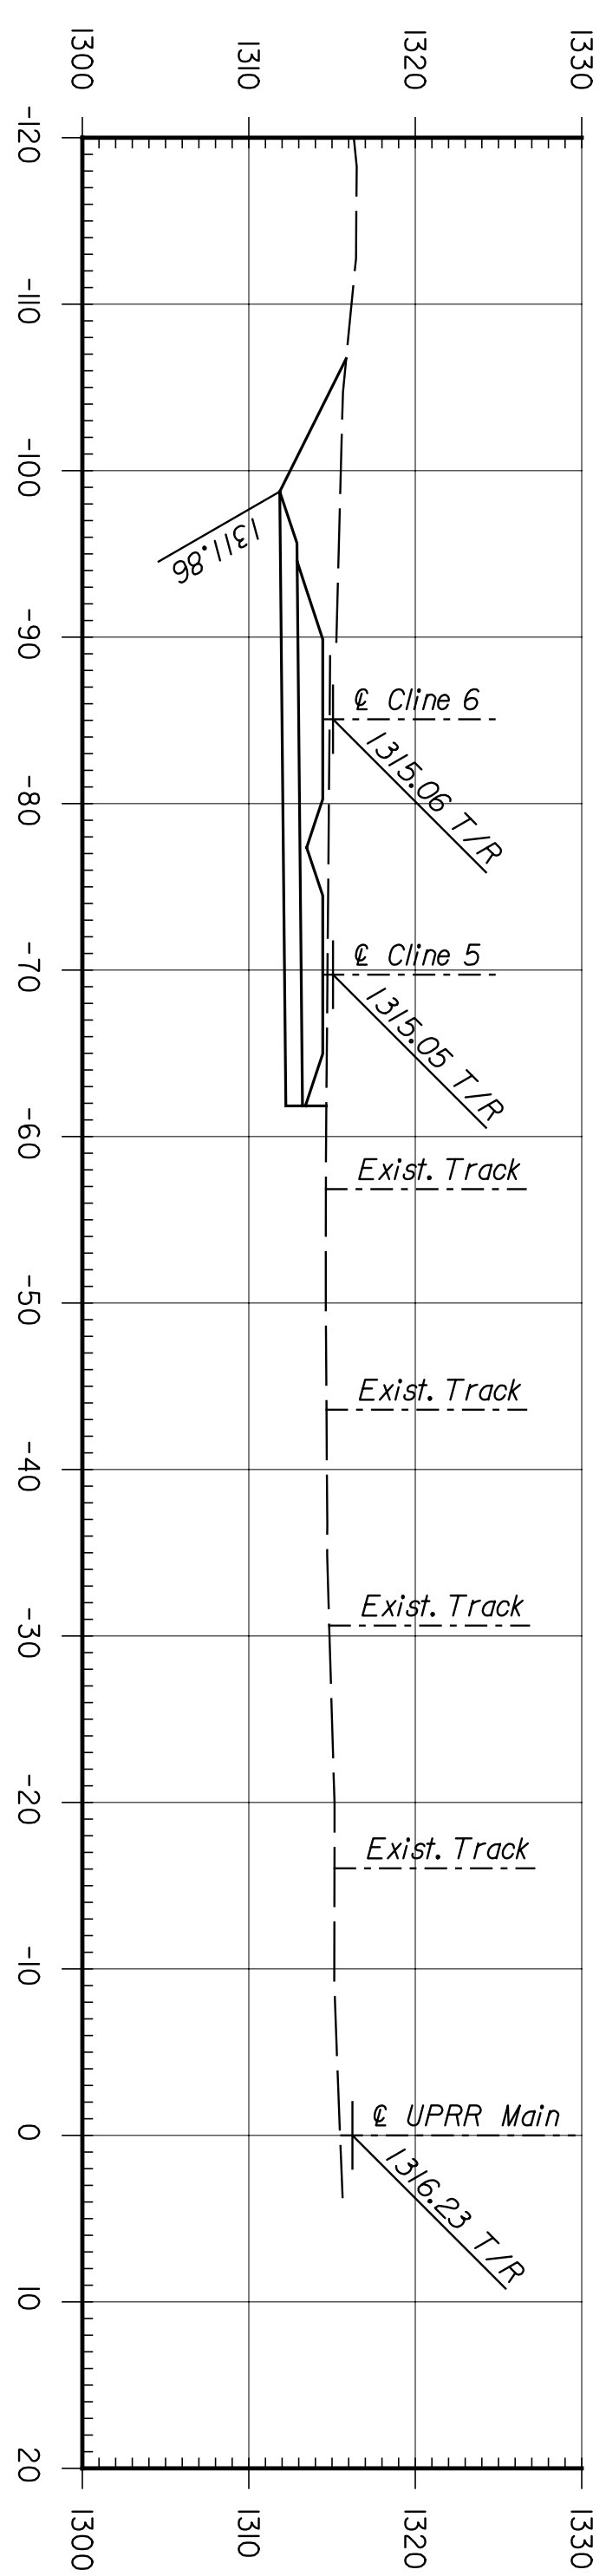

3456+13
 Area Cut : 120.77
 Area Fill: 0.00

PNTE
 ARCHITECTS ENGINEERS PLANNERS

This sheet designed by:

SHEET NO.	OF	SCALE	DESIGNED BY	DATE	APP'D.	QUANTITIES	TRACED
1	3	DETAILED	JDS				
2	3	DETAILED	RSB				
3	3	DETAILED					

CITY OF WICHITA
WICHITA CENTRAL CORRIDOR
PHASE I - TRACK WORK
CLINE YARD EXTENSION
CROSS SECTIONS

STATE	PROJECT NO.	YEAR	SHEET NO.	TOTAL SHEETS
KANSAS	472-84071	2005	RS.26	