
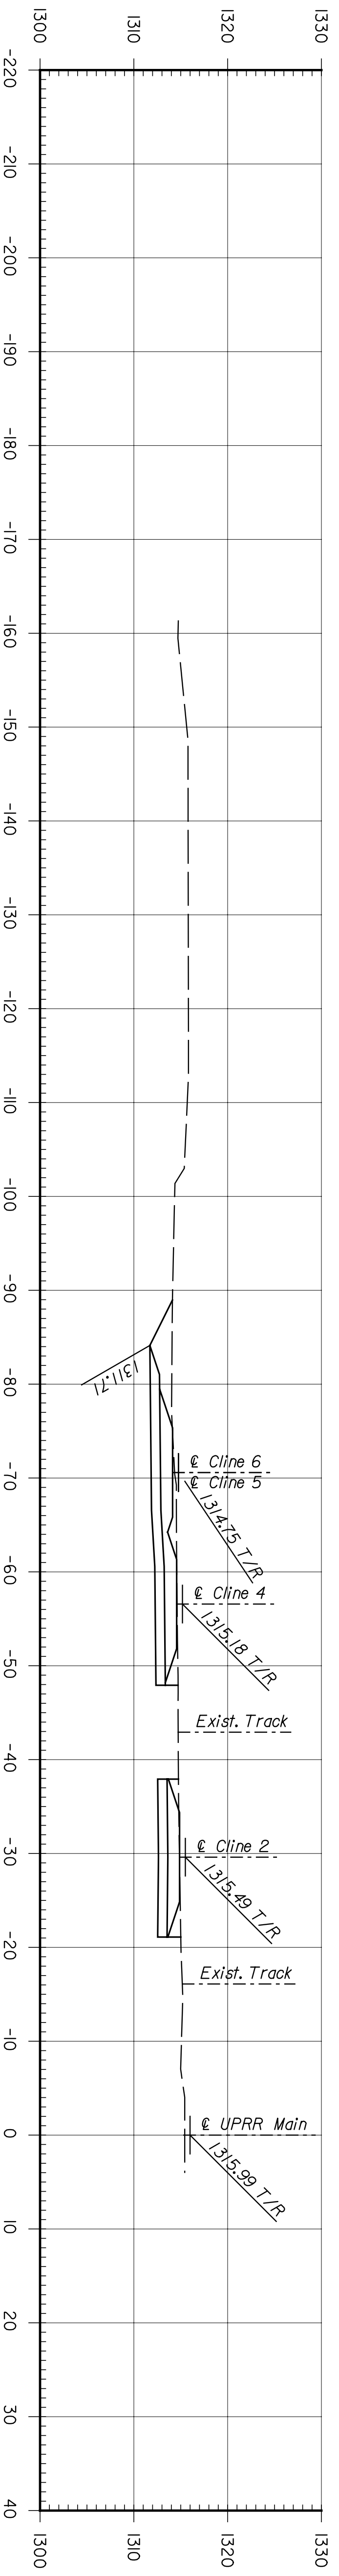
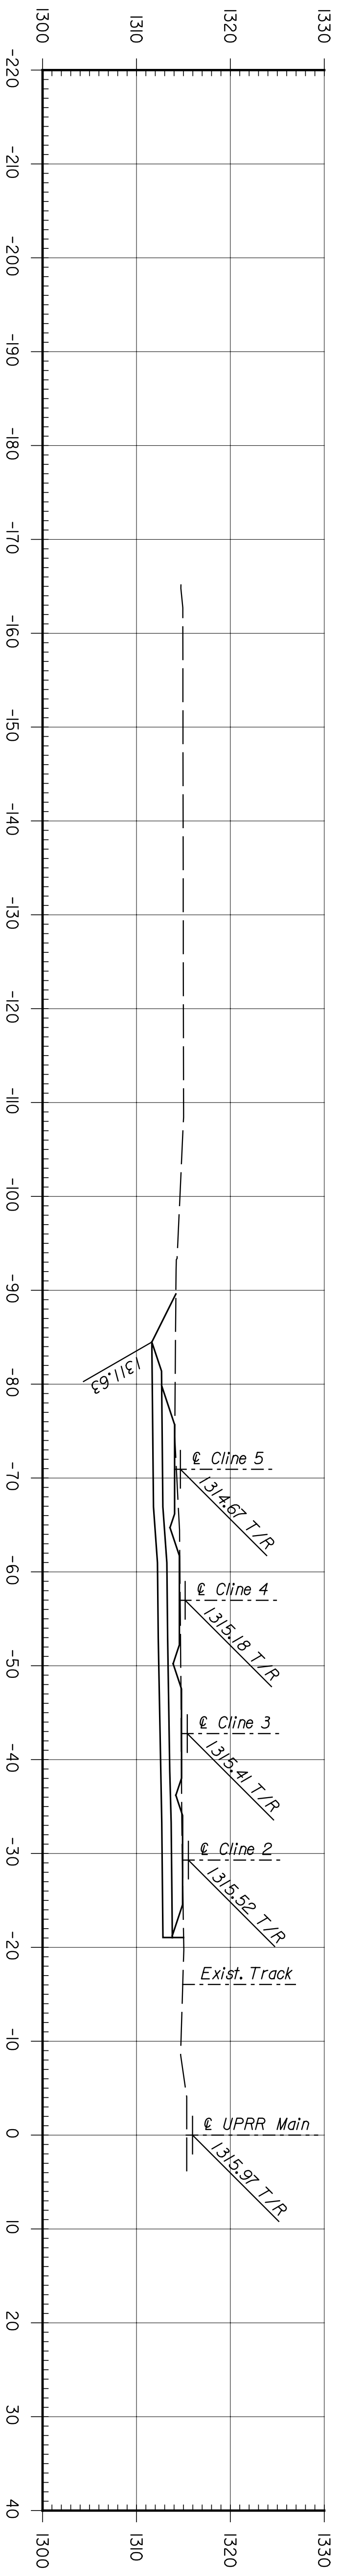


	BY	DATE

Plotted on: Tuesday, January 04, 2005 8:30:04 AM  
 JGraham Plot Queue: \\cbsw100\KC029049-P5  
 Plot Scale: 10.000000h:0.000000 Pen Table: m:\Jobs\29049\TechProd\Railroad\plots\fullsize.pen  
 Design Filename: M:\Jobs\29049\TechProd\Railroad\Drawings\Plan\_B\Xsect\Phase1\wcl\_x00L.dgn

STATE	PROJECT NO.	YEAR	SHEET NO.	TOTAL SHEETS
KANSAS	472-84071	2005	RG.27	

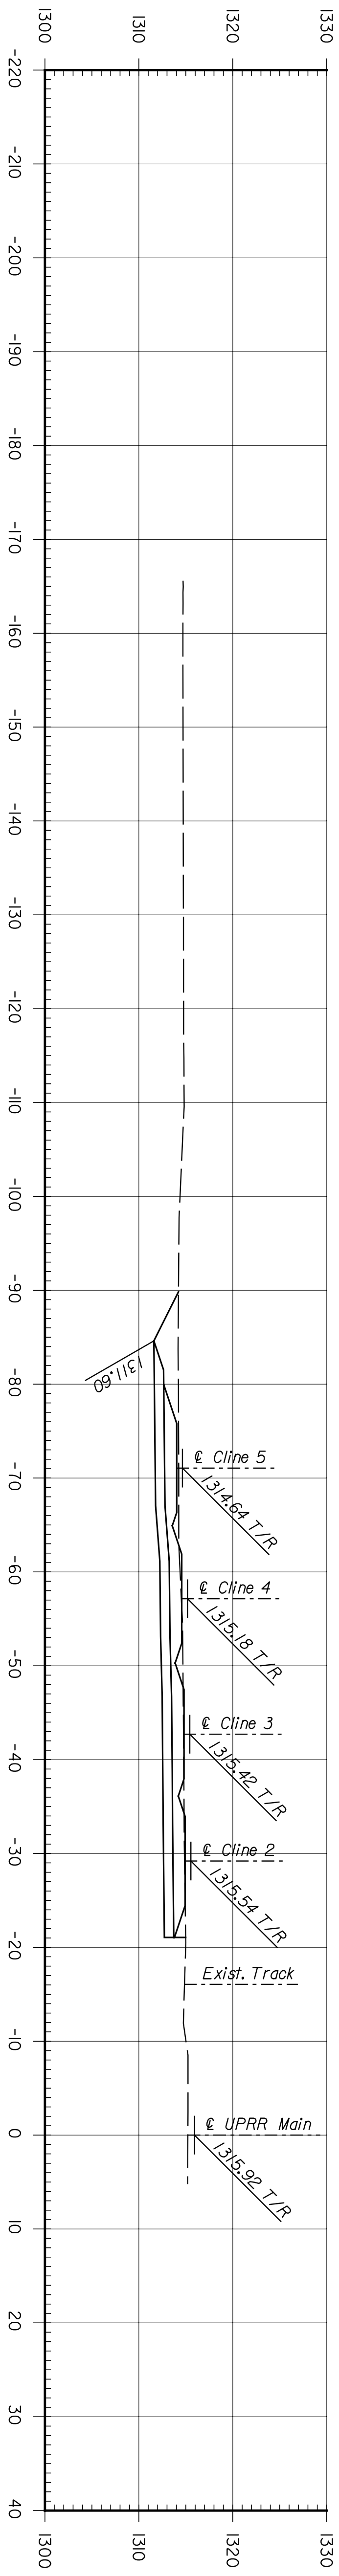

This sheet designed by:  
**ENTEB**  
 ARCHITECTS ENGINEERS PLANNERS

CITY OF WICHITA			
WICHITA CENTRAL CORRIDOR			
PHASE I - TRACK WORK			
CLINE YARD EXTENSION			
CROSS SECTIONS			
SHEET NO.	OF	SCALE	APP'D.
DESIGNED BY	REP	DETAILED	JDS
DESIGN CR.	RSB	DETAL CR.	QUANTITIES
		REP	TRACED
			TRACE CR.
REVISIONS			
NO.	DATE	BY	APP'D.
1			
2			
3			