
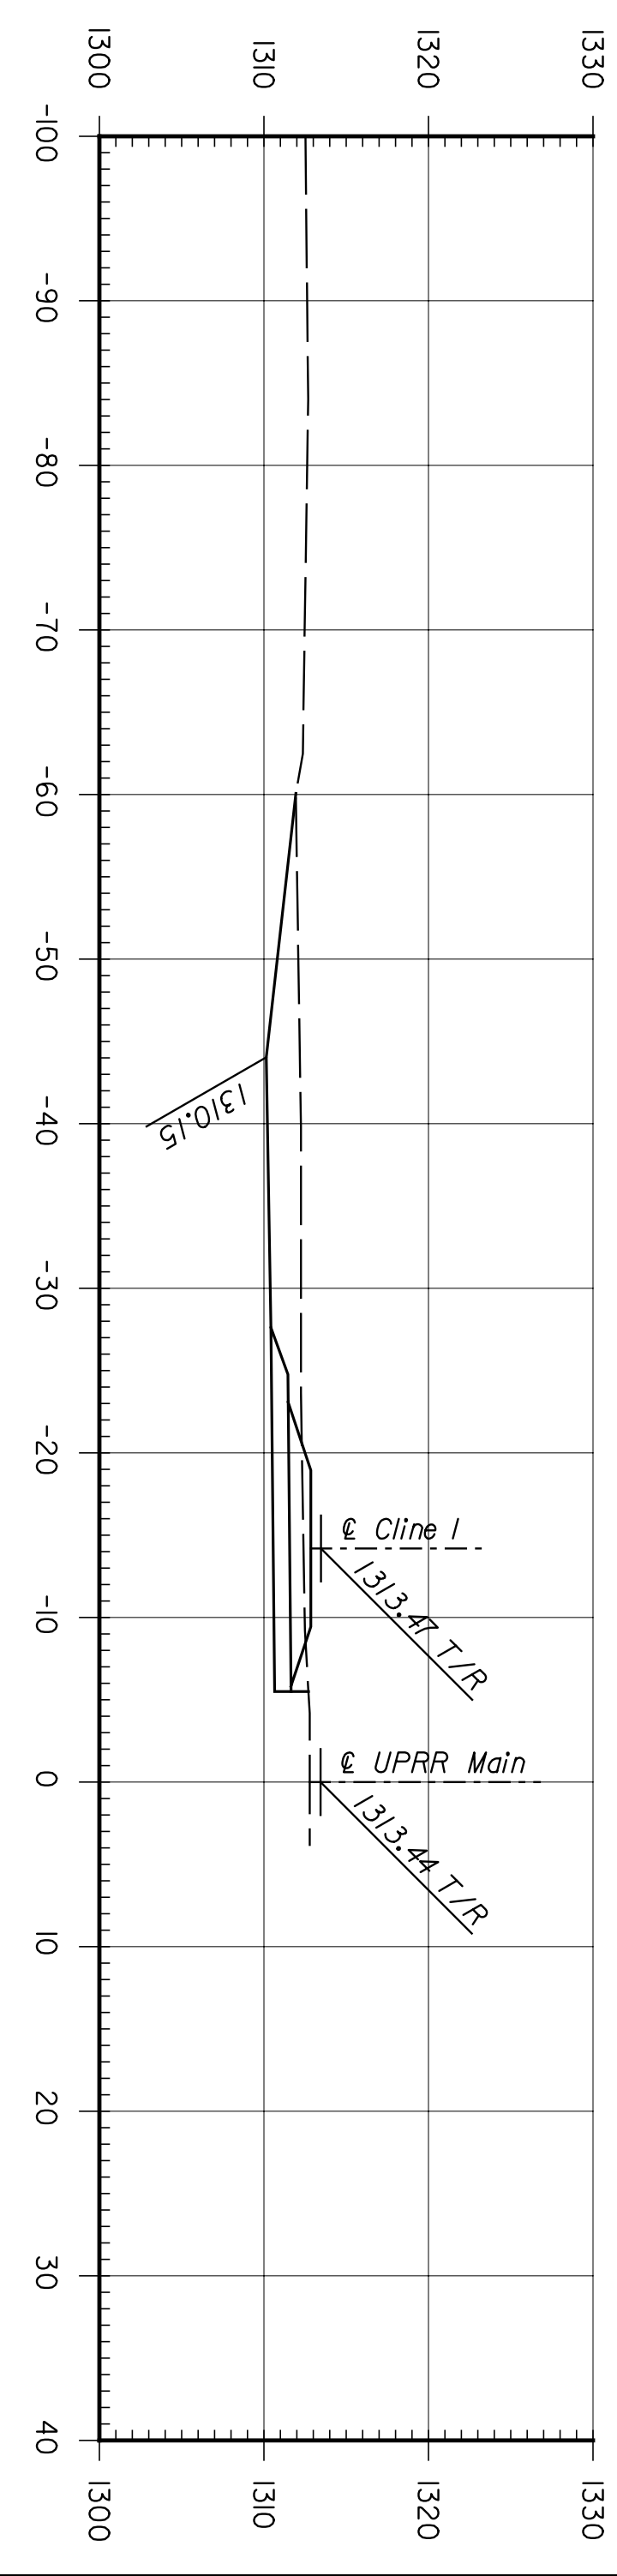
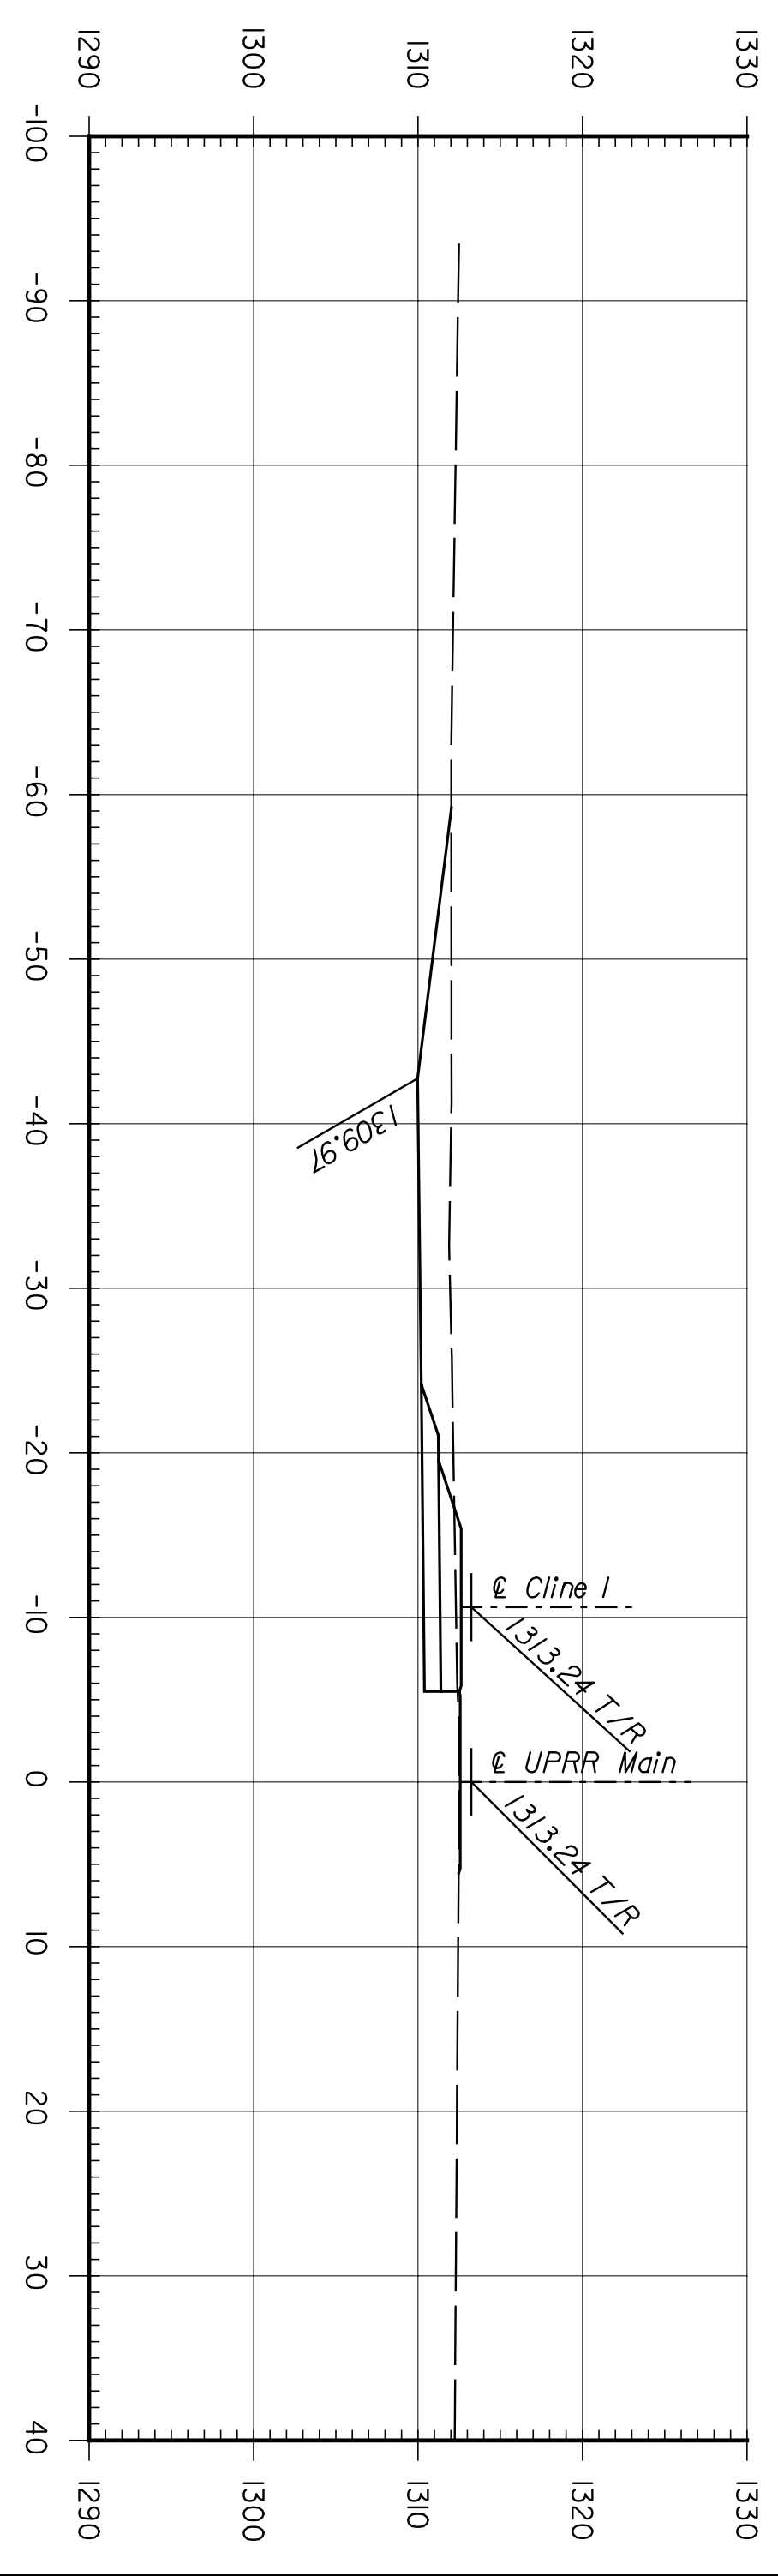
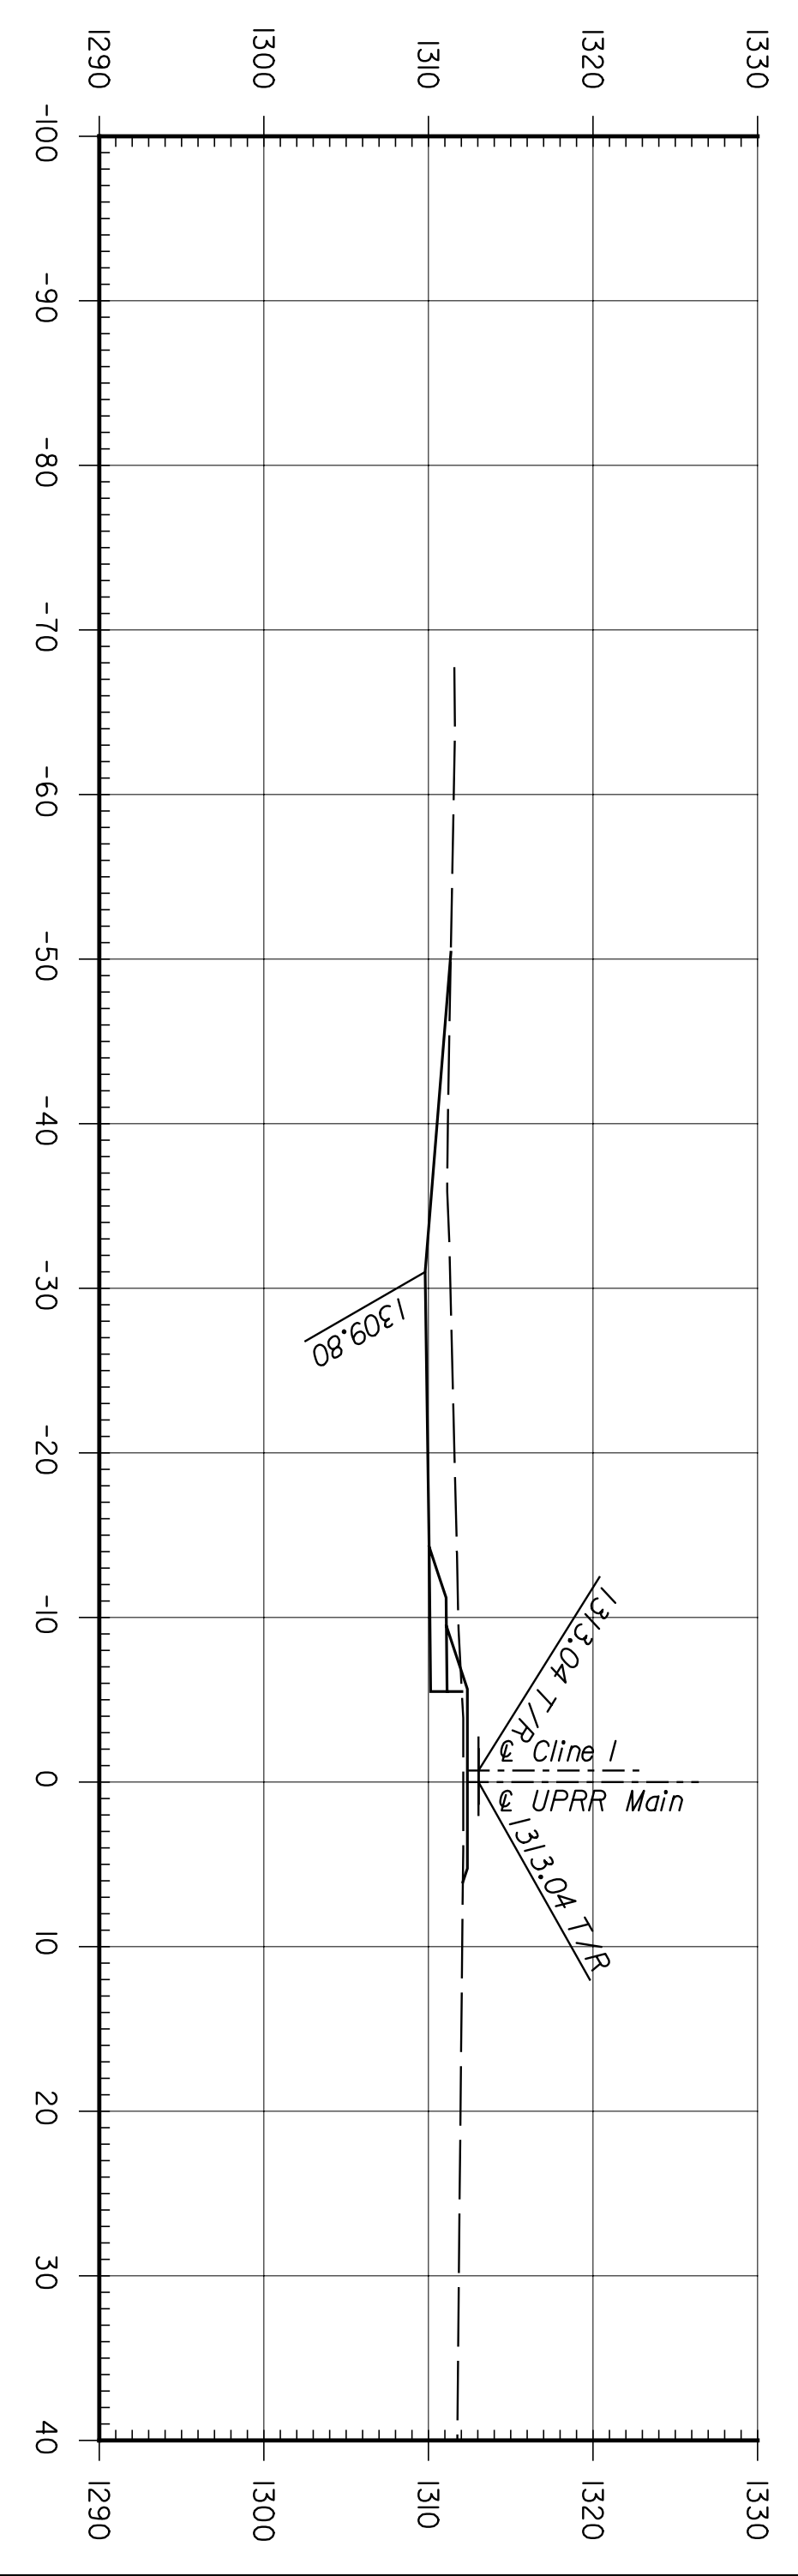
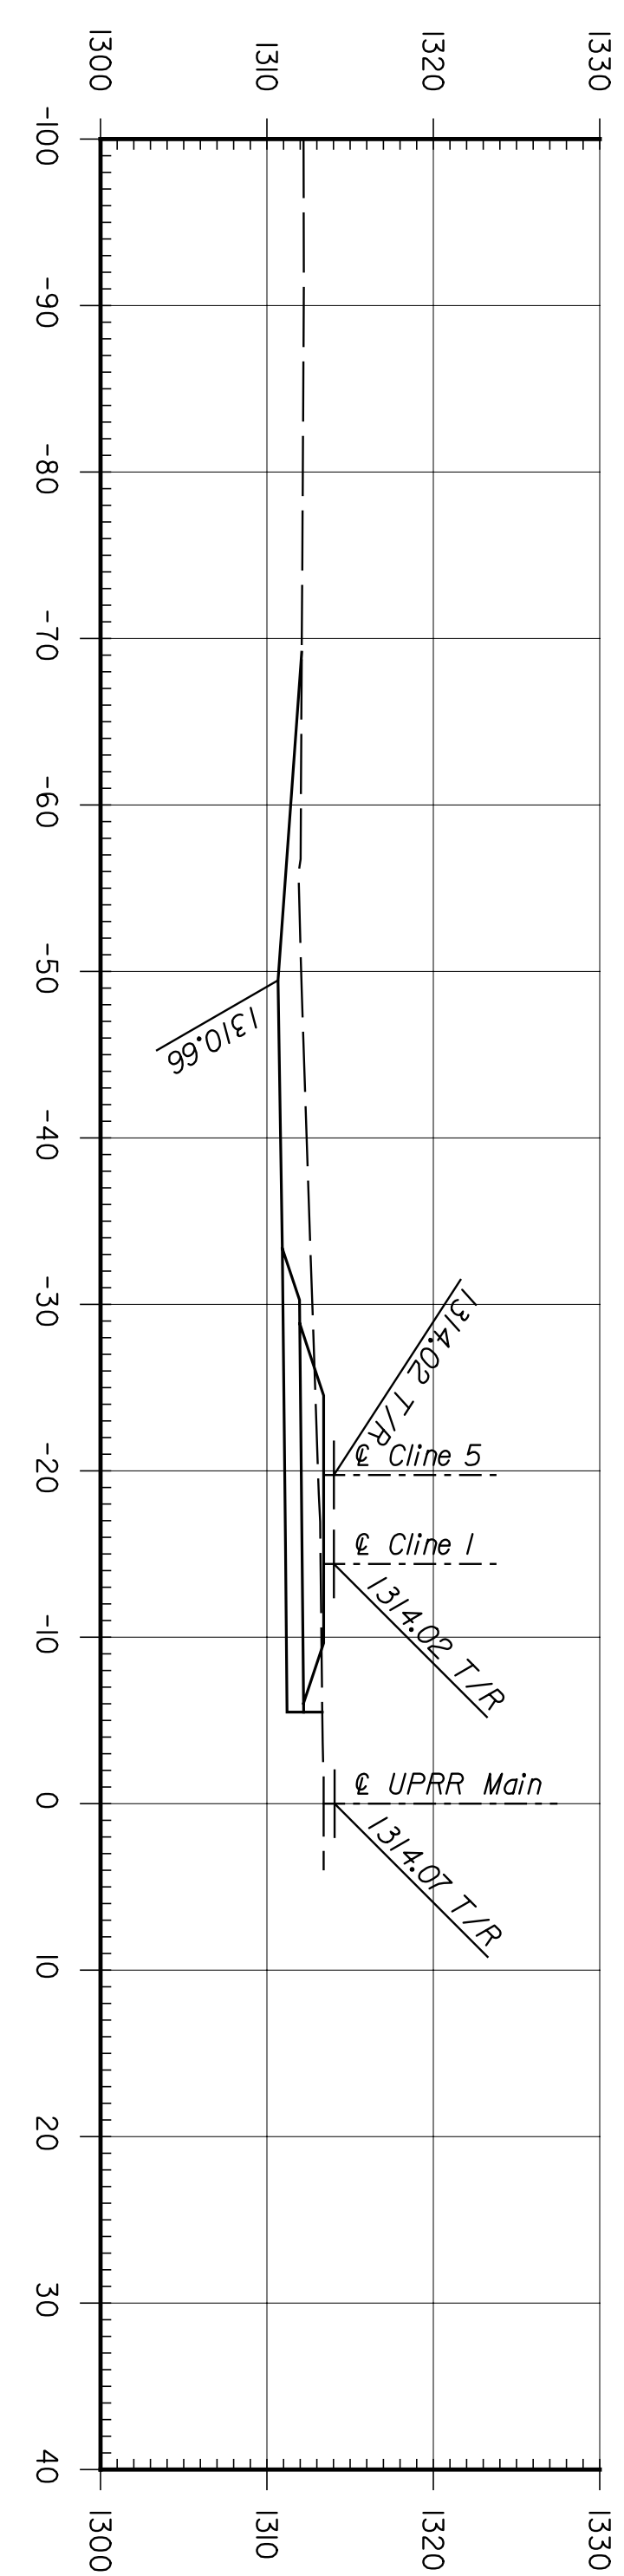
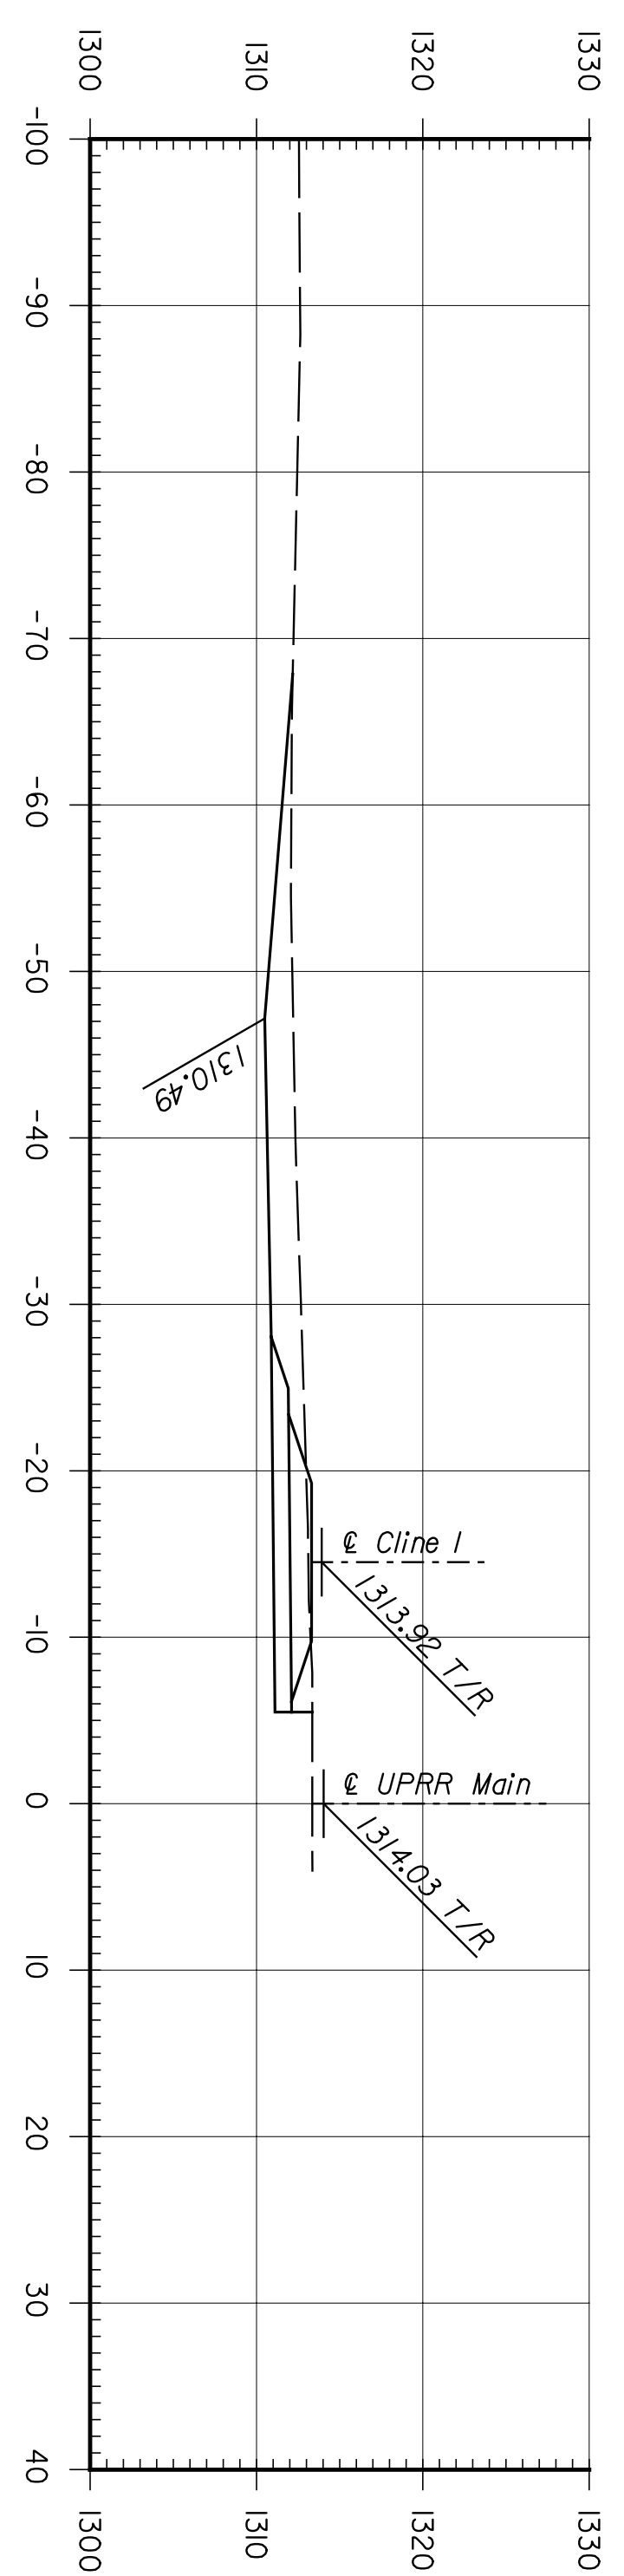


BY	DATE

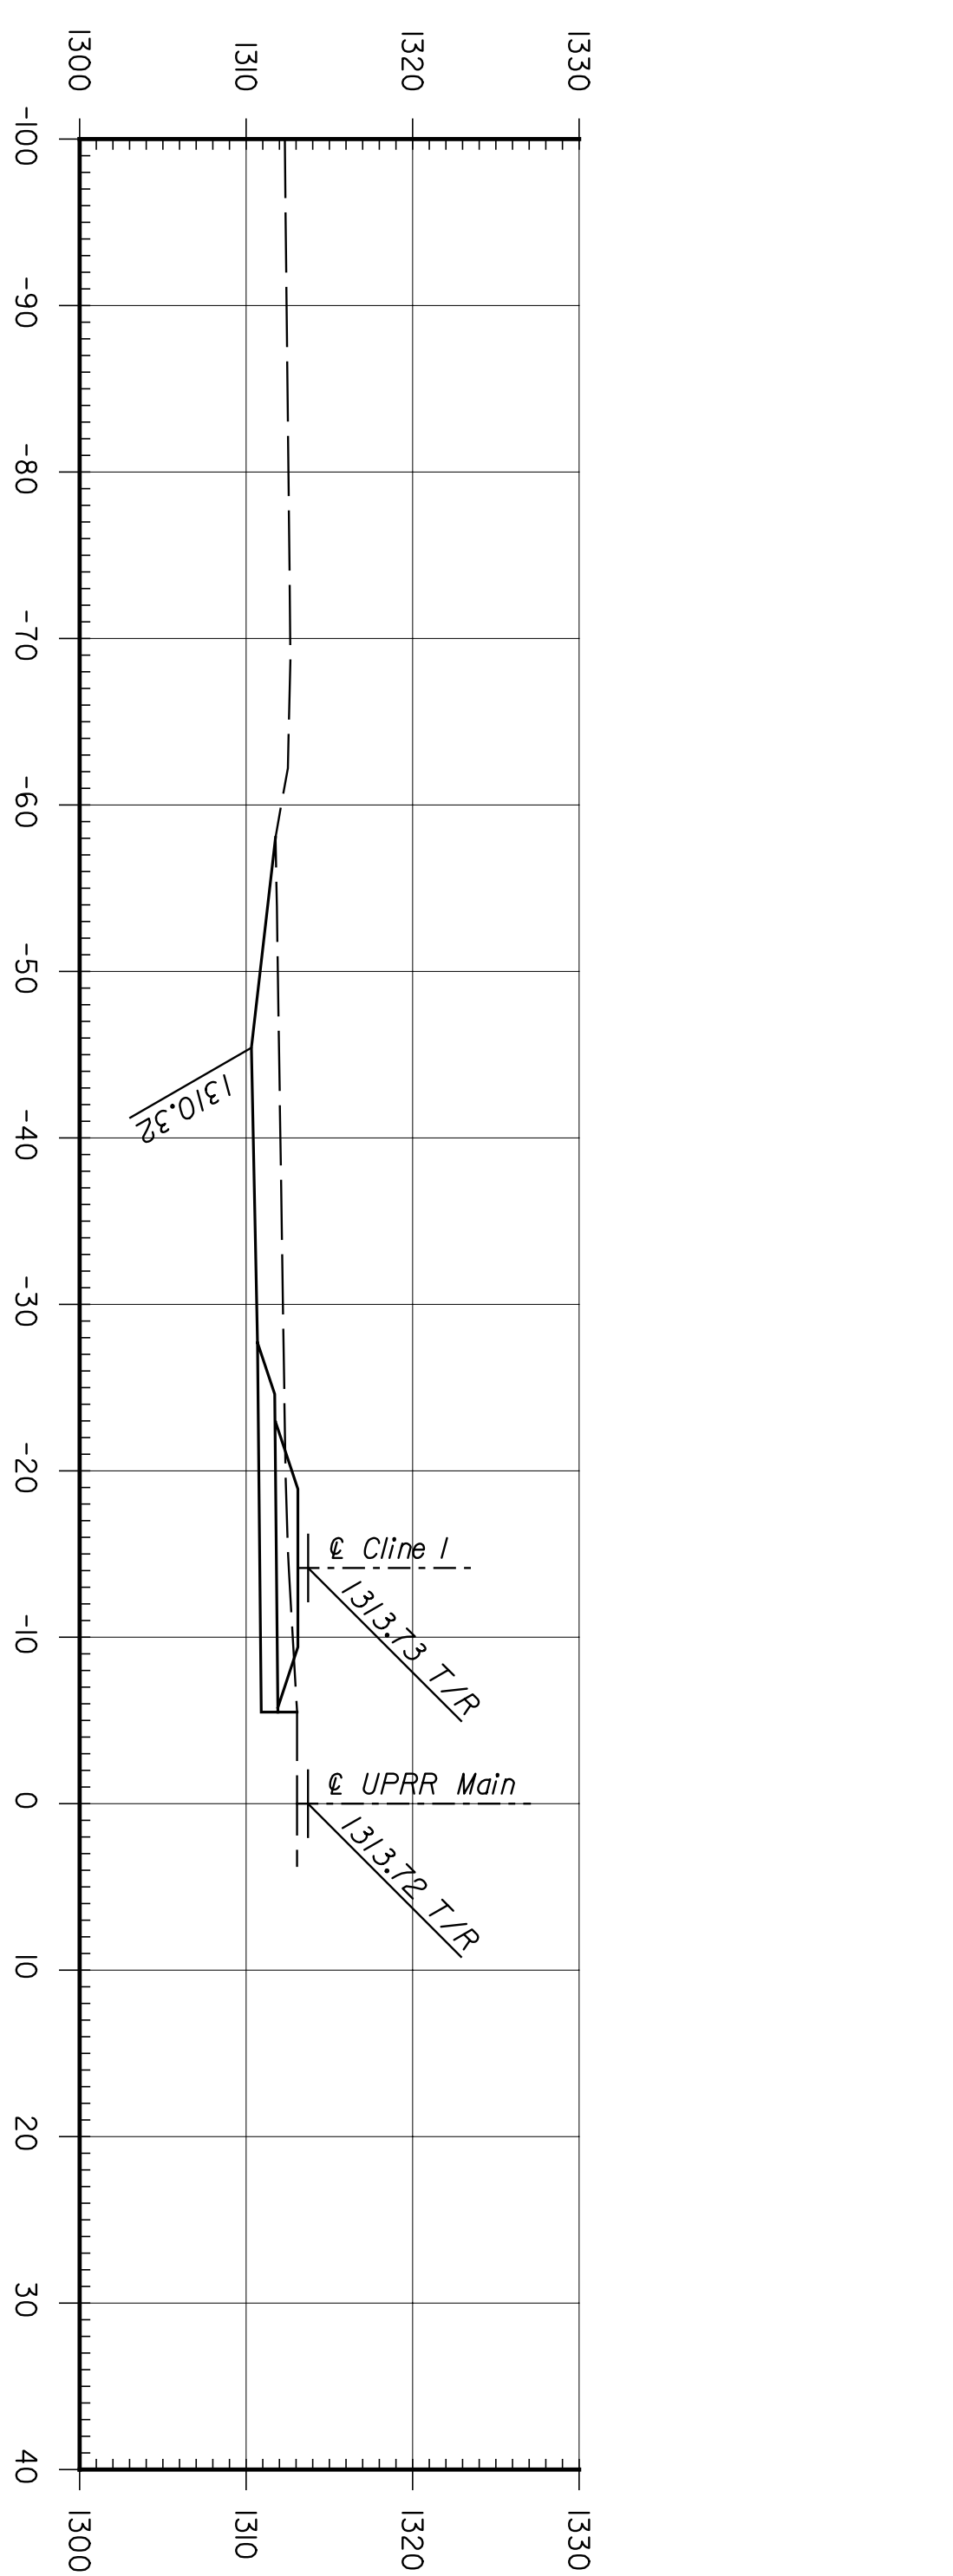

PNTEB
 ARCHITECTS ENGINEERS PLANNERS

This sheet designed by:

SHEET NO.	OF	SCALE	APP'D.	TRACED
DESIGNED	REP	DETAILED	JDS	QUANTITIES
DESIGN CK.	RSB	DETAIL CK.	REP	QUANT.

NO.	DATE	REVISIONS	BY	APP'D.
1				
2				
3				

CITY OF WICHITA
WICHITA CENTRAL CORRIDOR
 PHASE I - TRACK WORK
 CLINE YARD EXTENSION
 CROSS SECTIONS

STATE	PROJECT NO.	YEAR	SHEET NO.	TOTAL SHEETS
KANSAS	472-84071	2005	R6.31	