
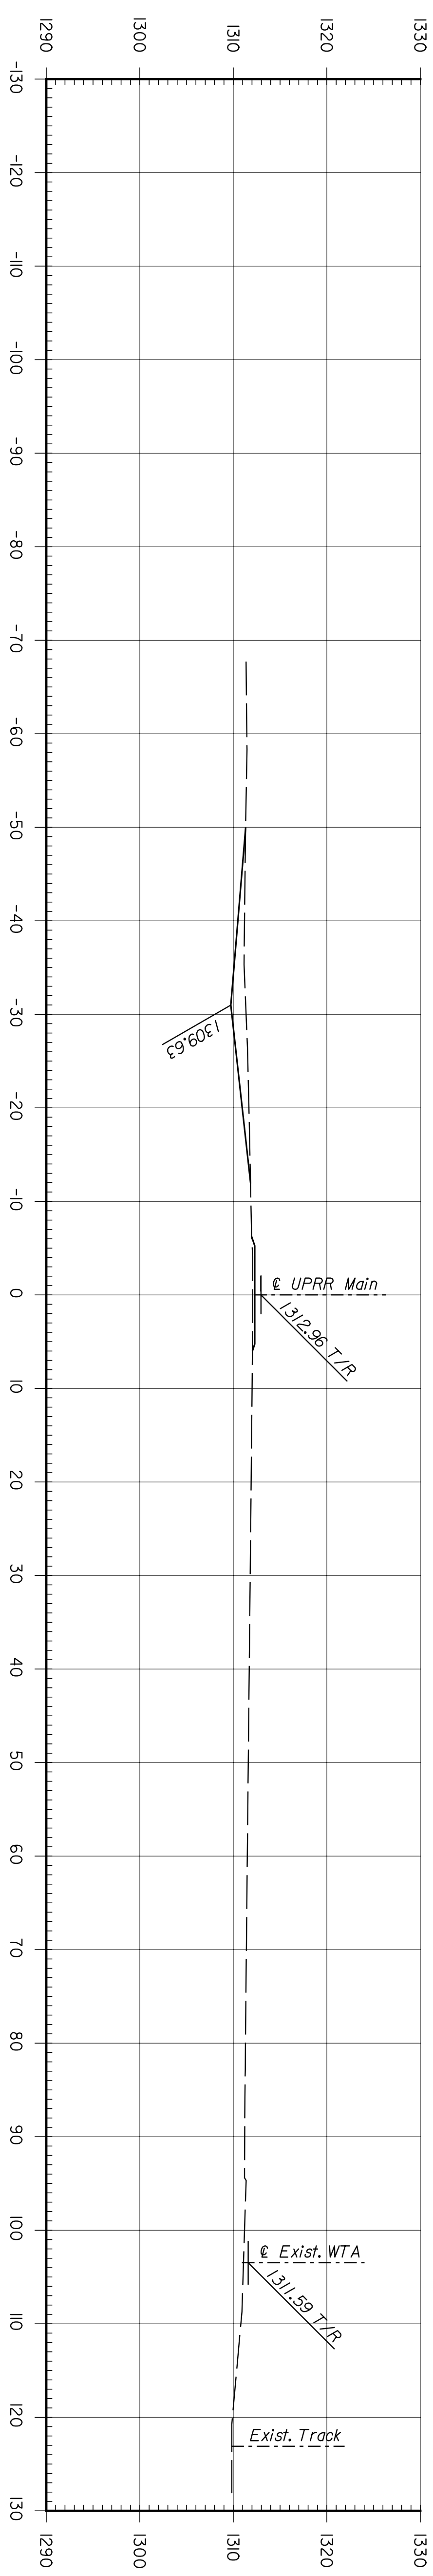
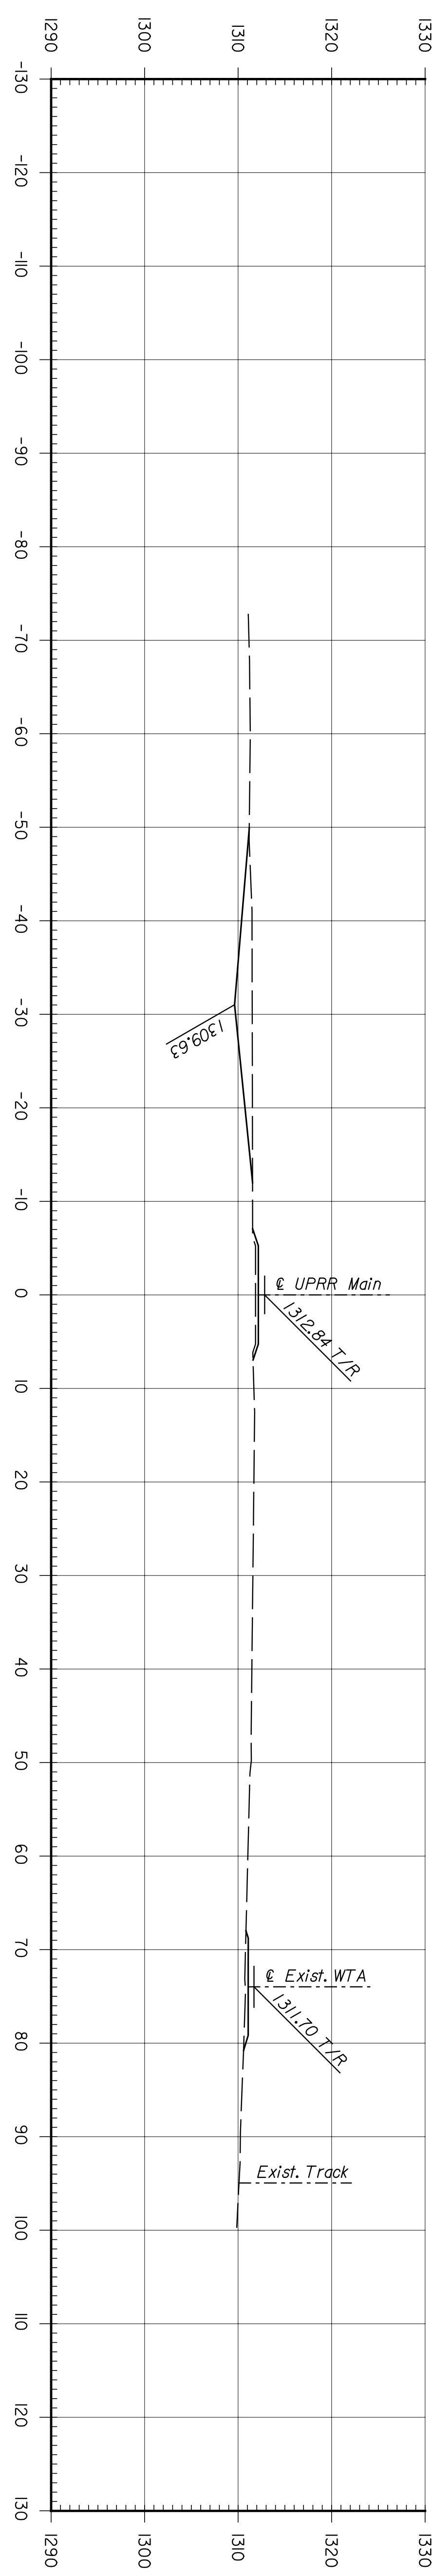


BY	DATE

STATE	PROJECT NO.	YEAR	SHEET NO.	TOTAL SHEETS
KANSAS	472-84071	2005	RS-32	

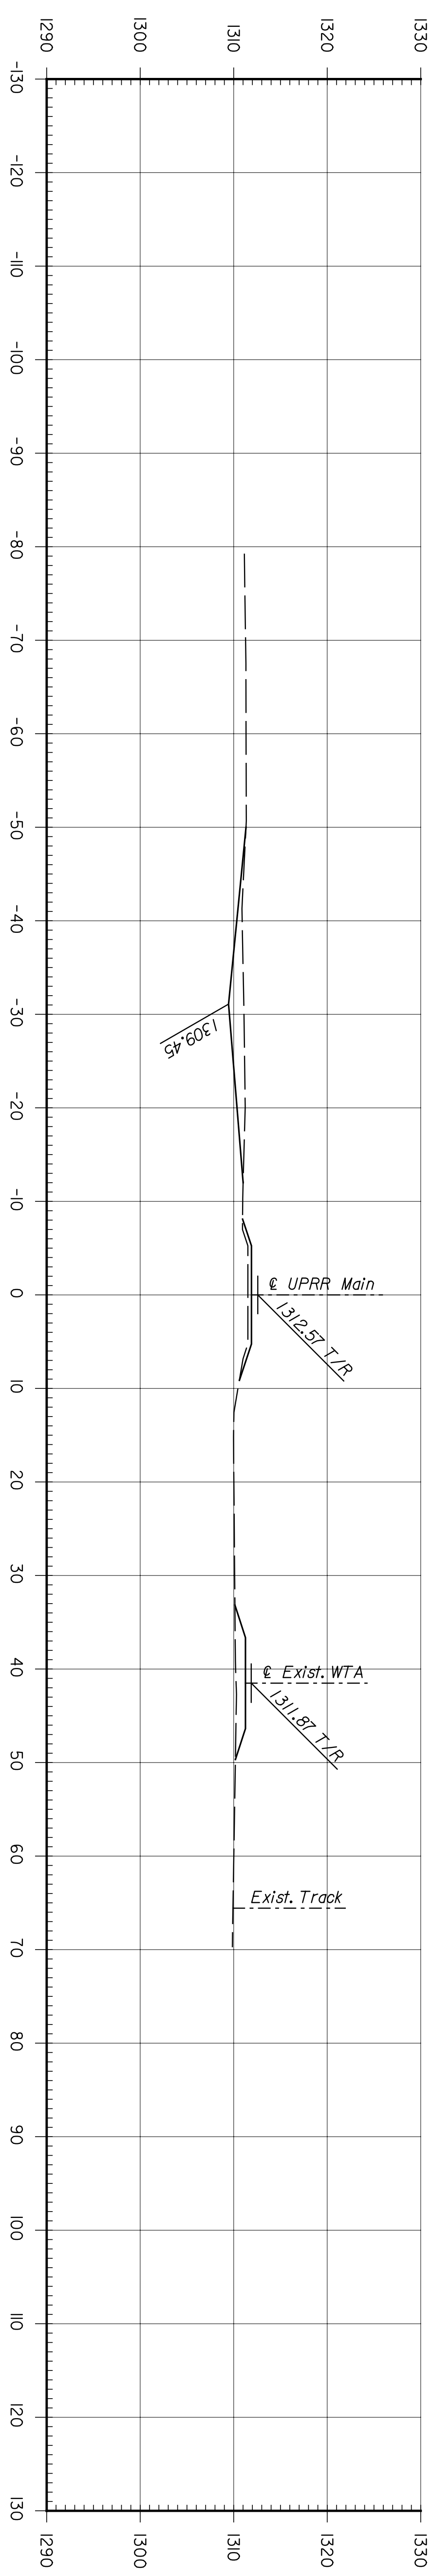

**PNTEB**  
 ARCHITECTS ENGINEERS PLANNERS

This sheet designed by:

SHEET NO.	OF	SCALE	APP'D.	QUANTITIES	TRACED
1					
2					
3					

DESIGNED	REP	SCALE	APP'D.	QUANTITIES	TRACED
JG	RSB				
DESIGN CR.					

NO.	DATE	REVISIONS	BY	APP'D.

**CITY OF WICHITA**  
**WICHITA CENTRAL CORRIDOR**  
 PHASE I - TRACK WORK  
 CLINE YARD EXTENSION  
 CROSS SECTIONS