
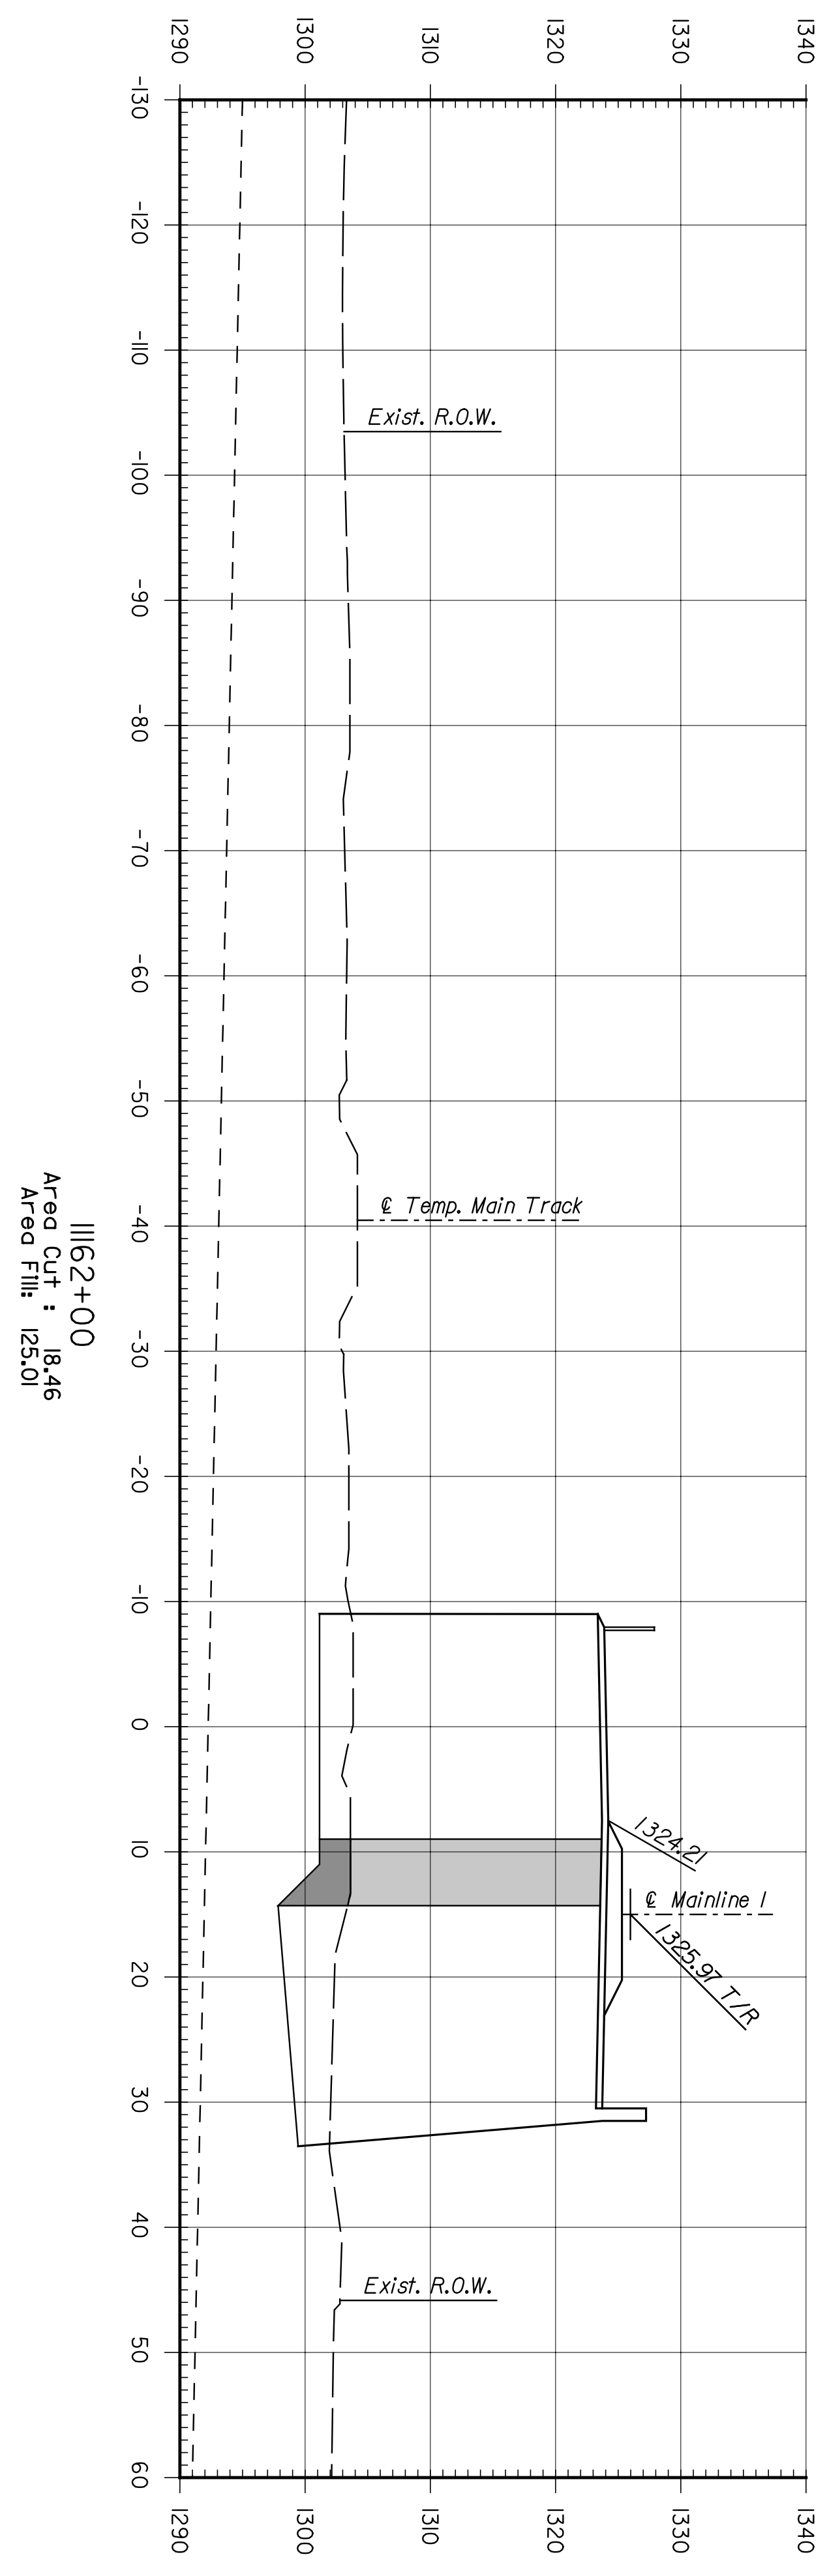


BY	DATE

ENTEB
 ARCHITECTS ENGINEERS PLANNERS

This sheet designed by:

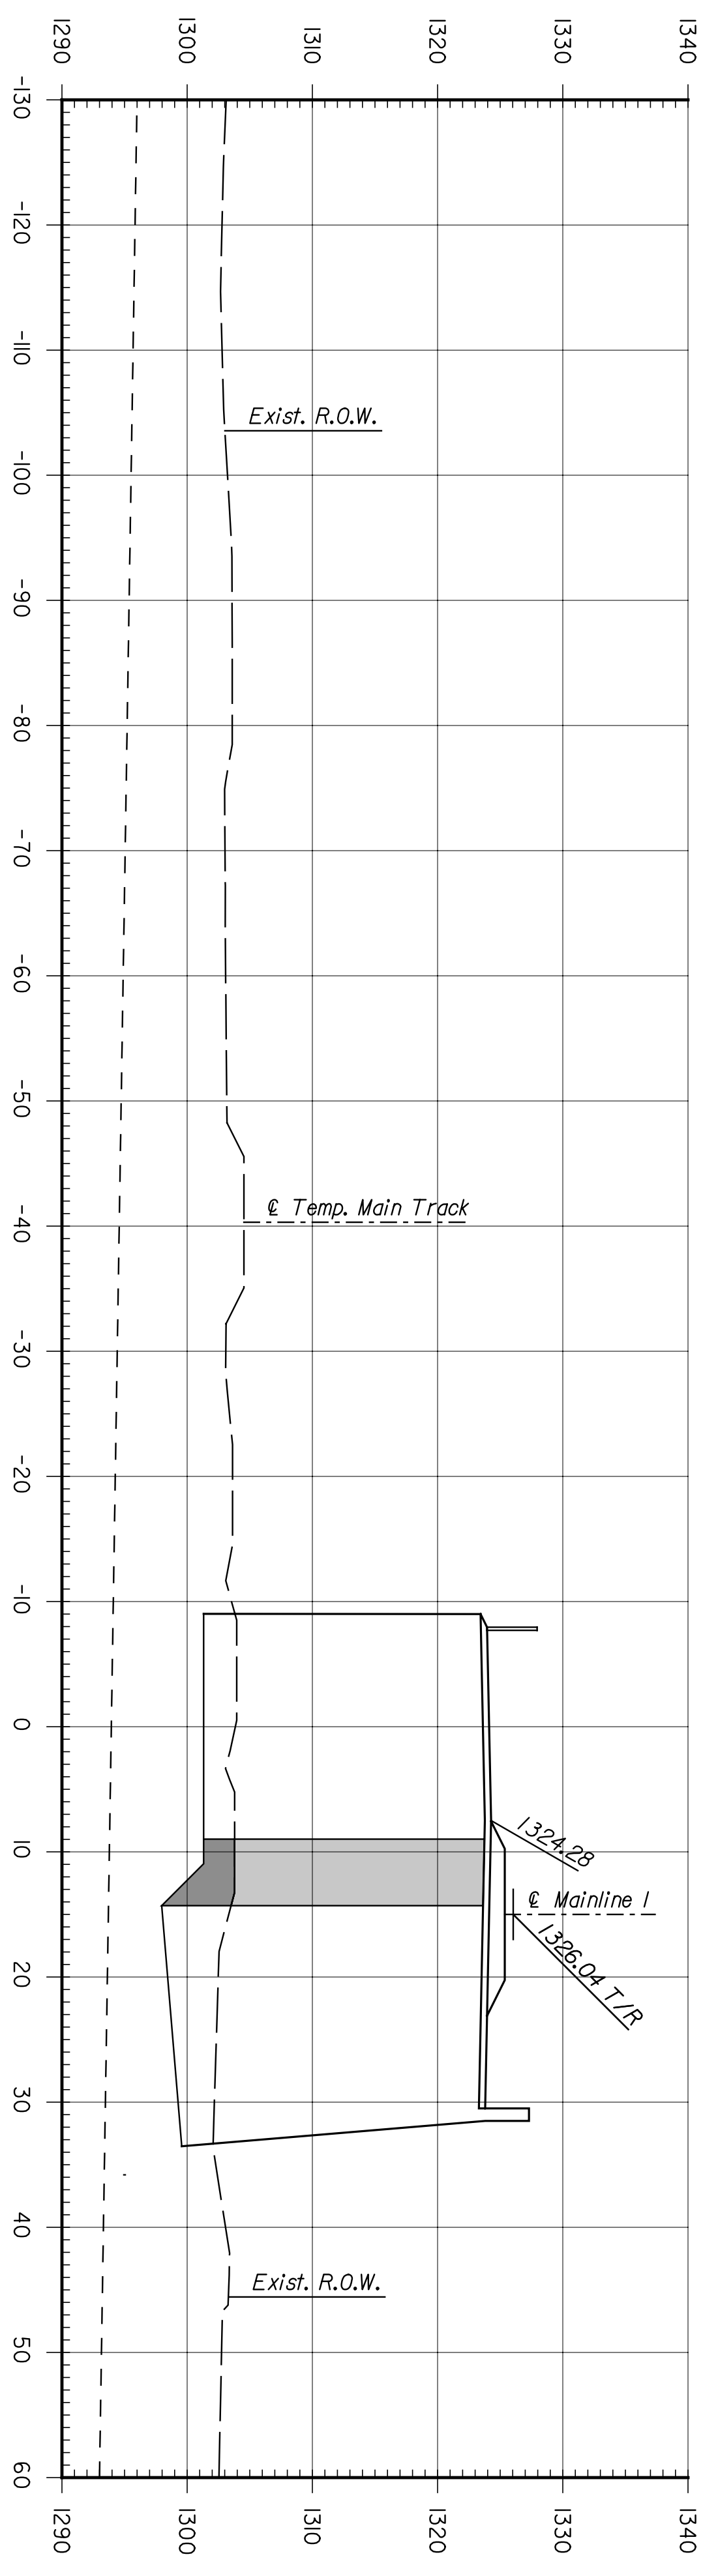

STATE	PROJECT NO.	YEAR	SHEET NO.	TOTAL SHEETS
KANSAS	472-84071	2005	R717	

SHEET NO.	OF	SCALE	APP'D.	TRACED
1	3	DETAILED	JDS	
2		DETAILED	QUANTITIES	
3		DETAILED	QUANTITIES	

NO.	DATE	REVISIONS	BY	APP'D.

CITY OF WICHITA	
WICHITA CENTRAL CORRIDOR	
PHASE 2 - TRACK WORK	
CROSS SECTIONS	

DESIGNED BY: RSB	SCALE: DETAILED	APP'D. JDS	TRACED:
CHECKED BY: RSB	SCALE: DETAILED	APP'D. JDS	TRACED: