
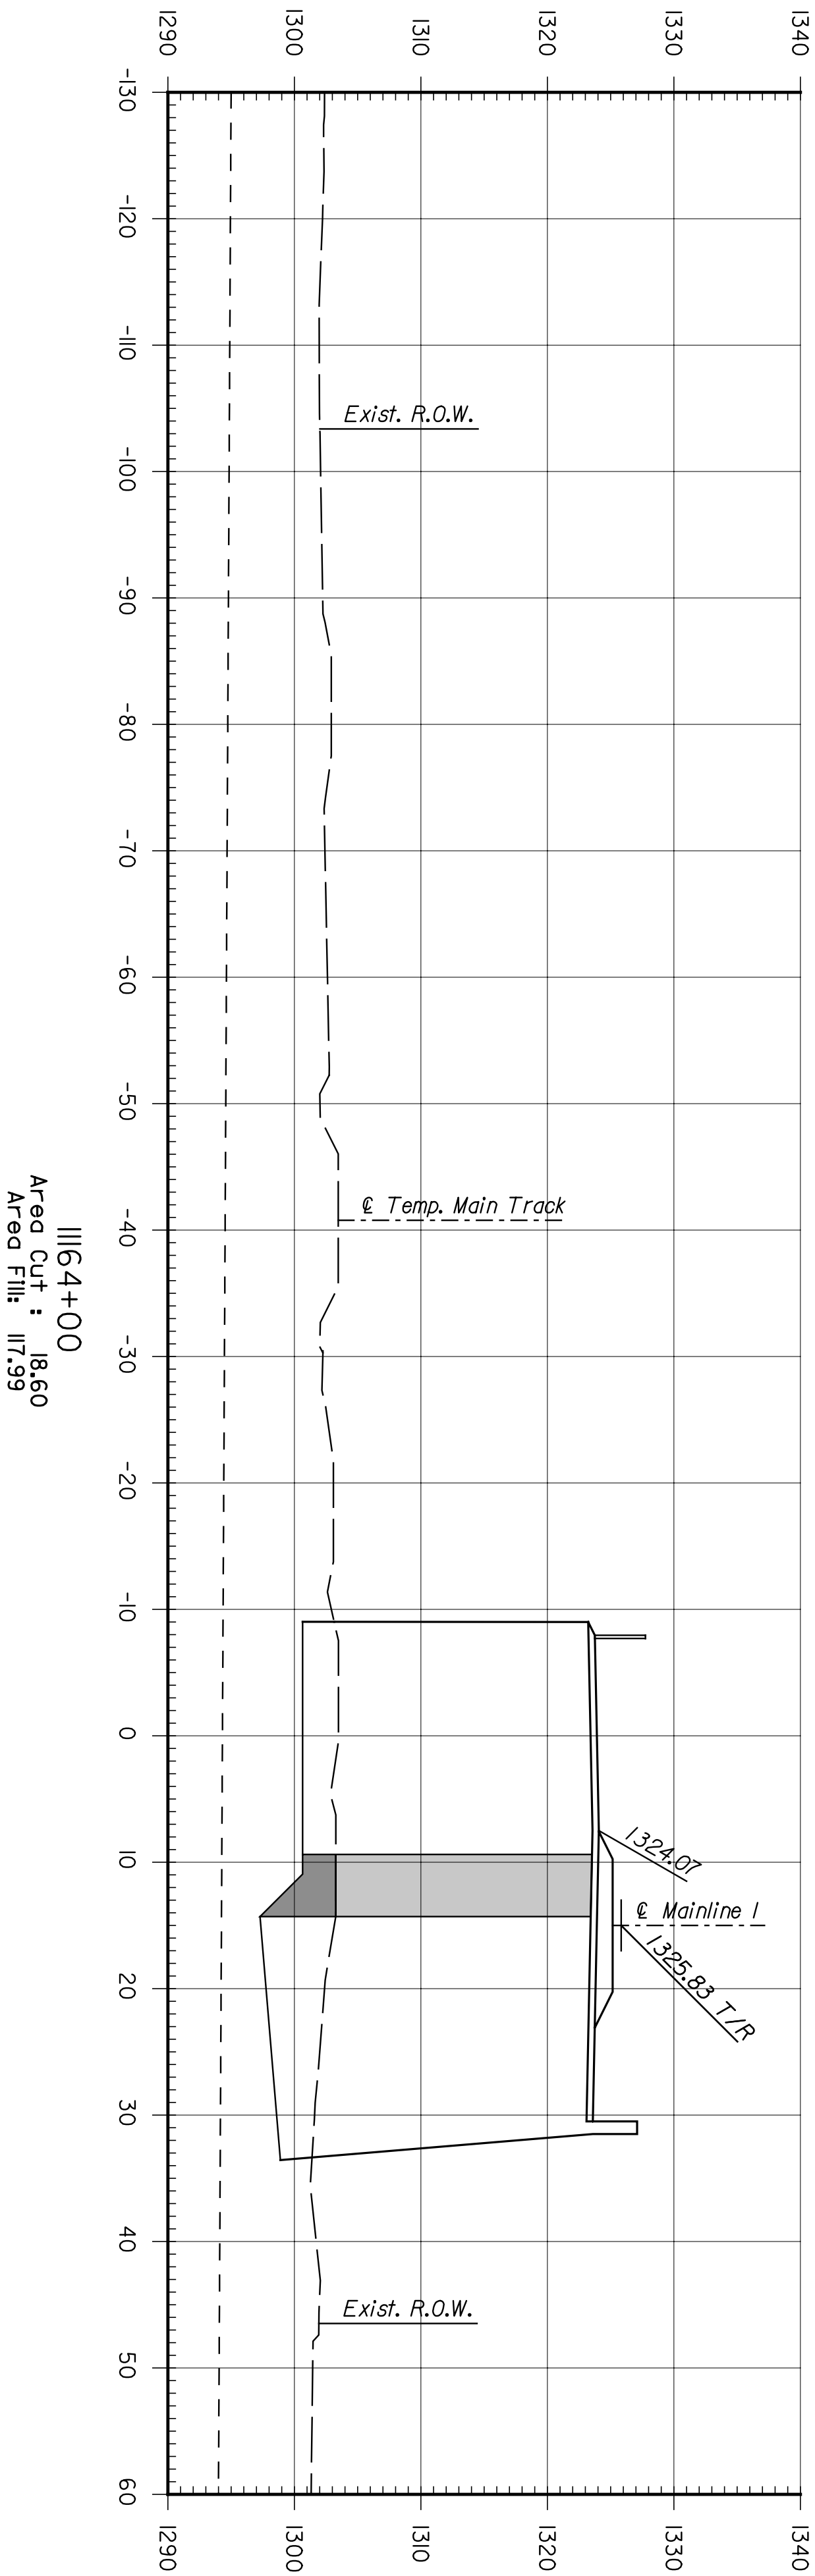


BY	DATE

ENTEB
 ARCHITECTS ENGINEERS PLANNERS

This sheet designed by:

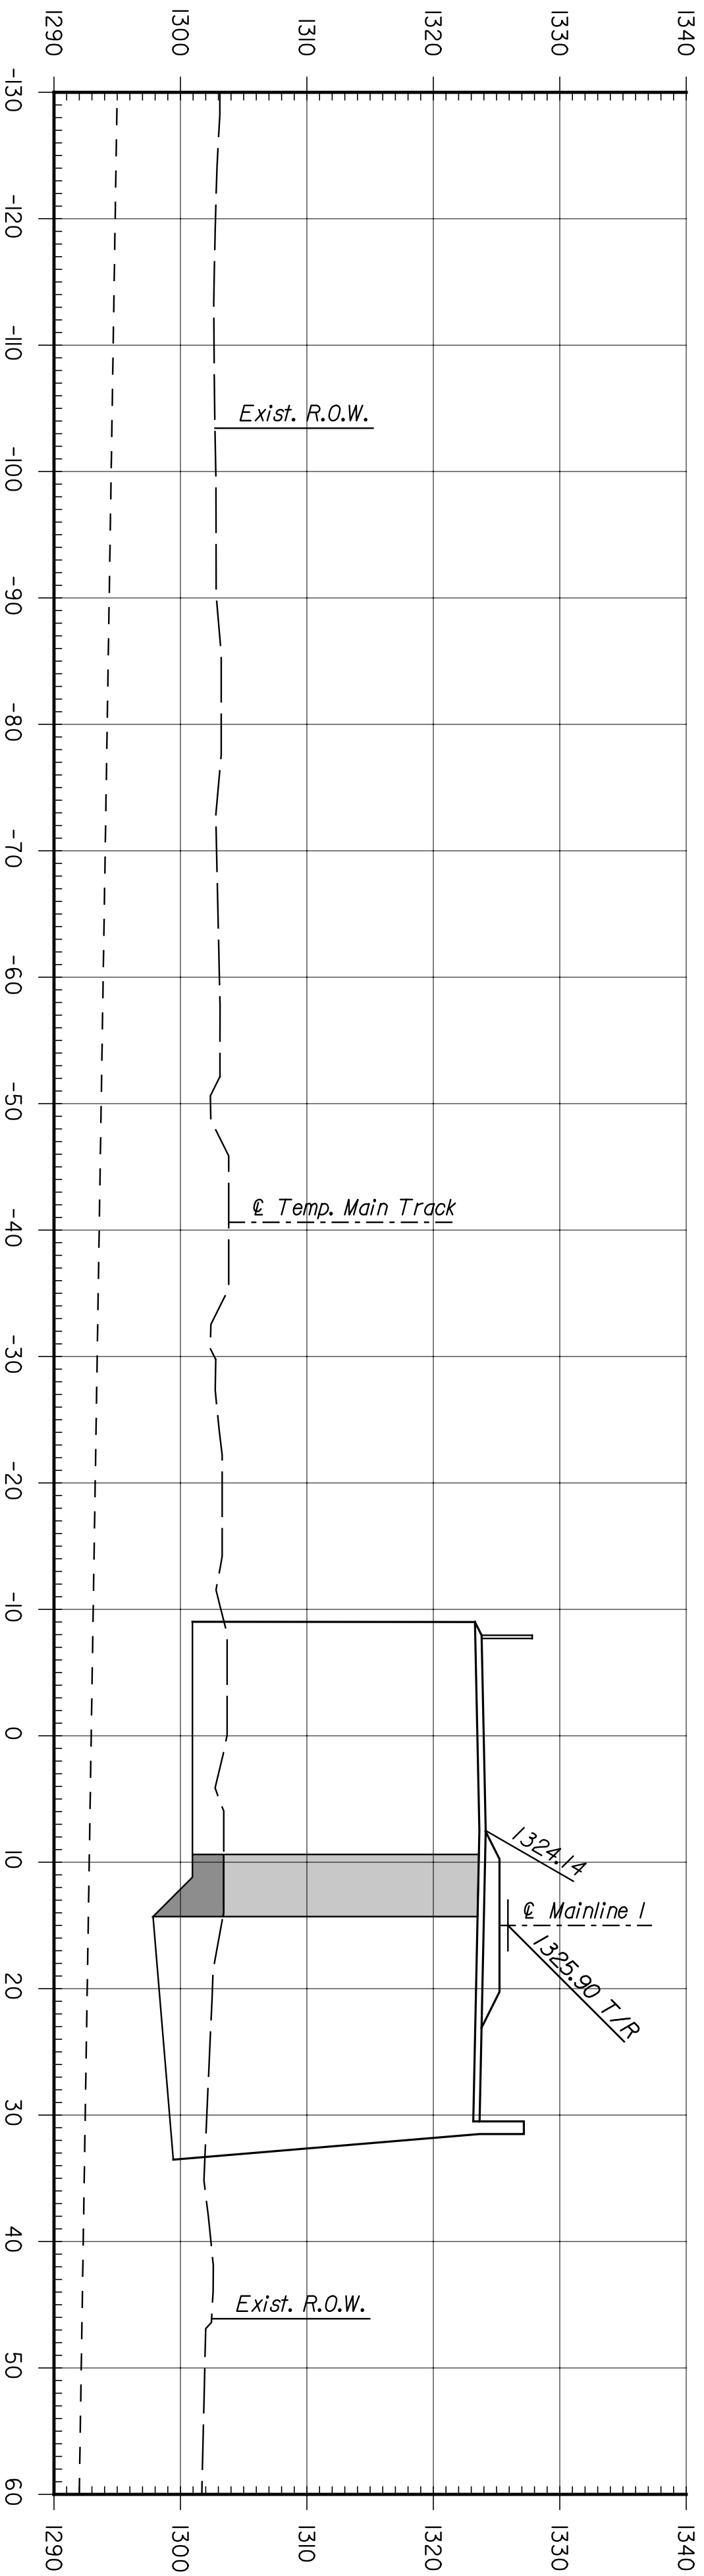

STATE	PROJECT NO.	YEAR	SHEET NO.	TOTAL SHEETS
KANSAS	472-84071	2005	RT18	

SHEET NO.	OF	SCALE	APP'D.	TRACED
1	3	DETAILED		
2	3	DETAILED		
3	3	DETAILED		

NO.	DATE	REVISIONS	BY	APP'D.

CITY OF WICHITA
WICHITA CENTRAL CORRIDOR
PHASE 2 - TRACK WORK
MAINLINE
CROSS SECTIONS

DESIGNED	CHK.	SCALE	APP'D.	TRACED