
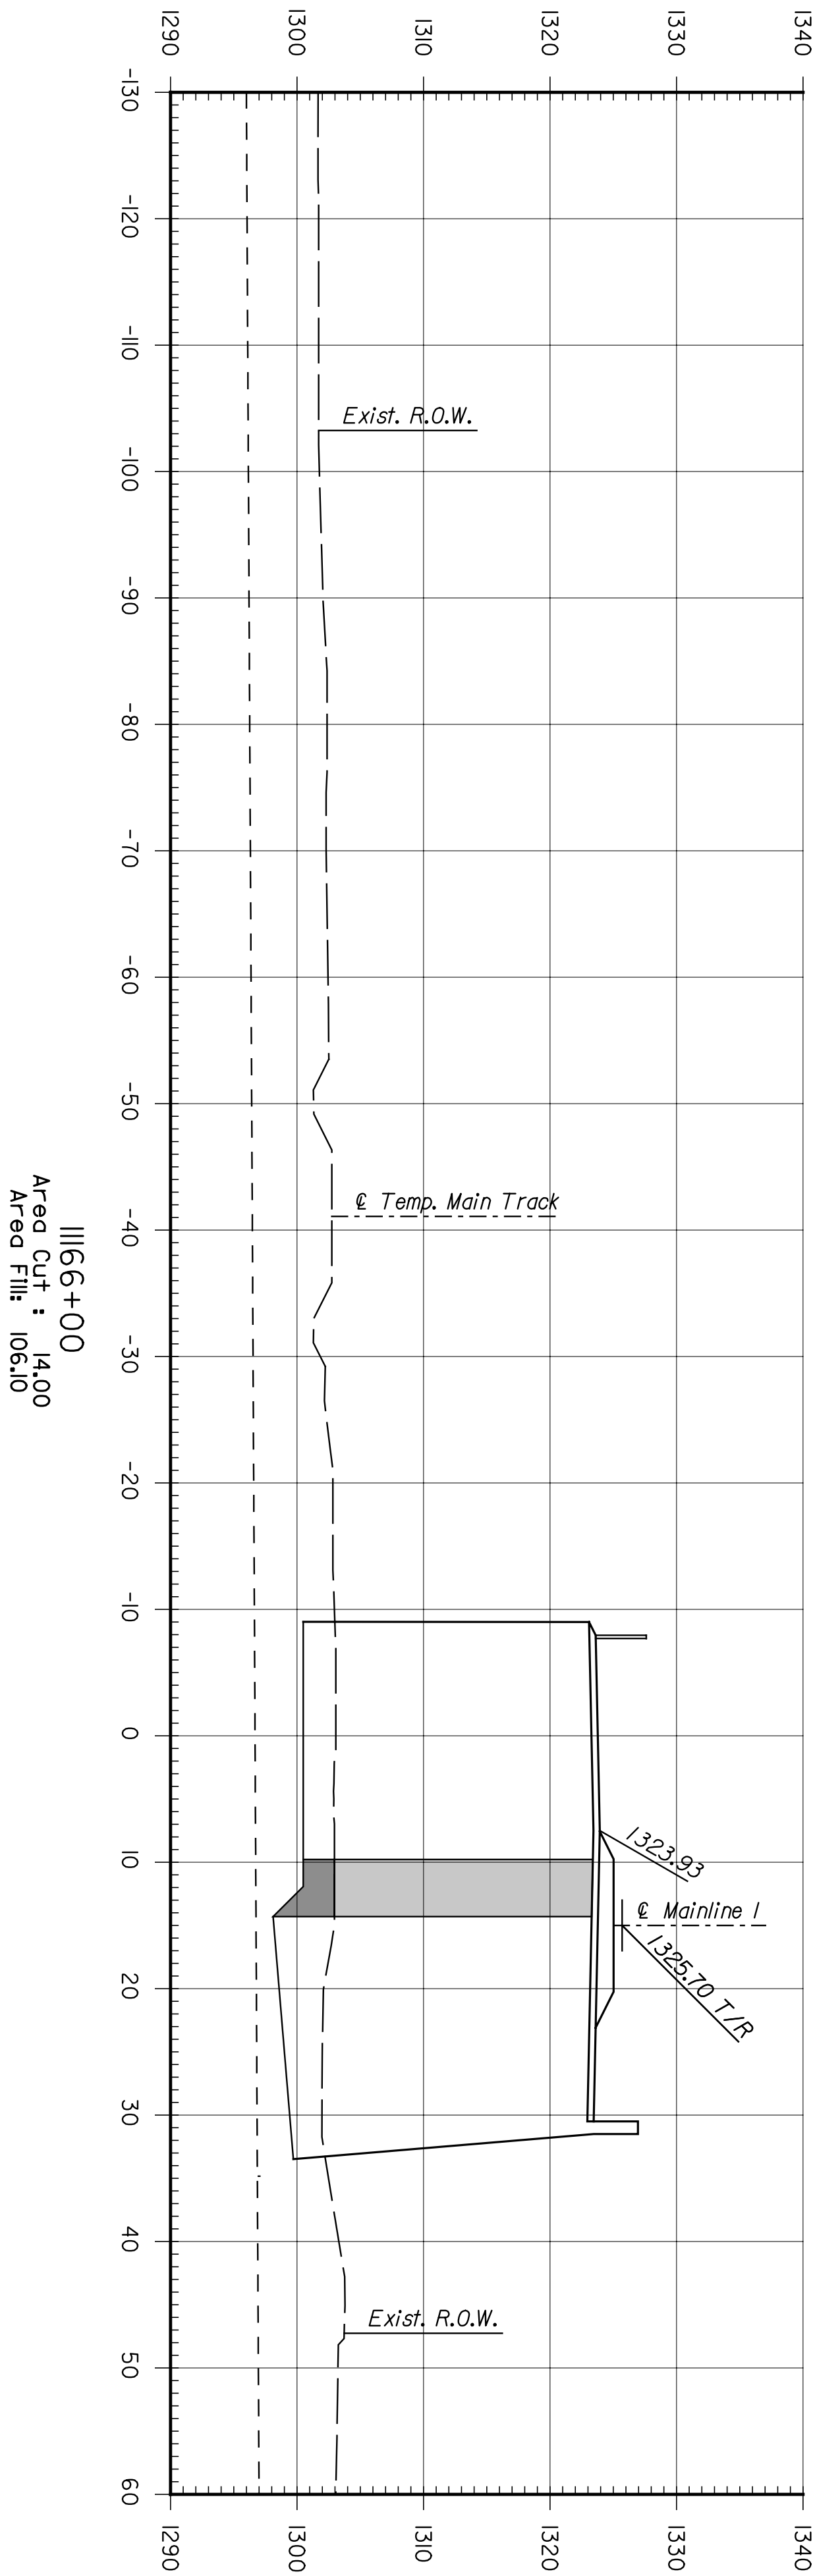


BY	DATE

ENTEB
 ARCHITECTS ENGINEERS PLANNERS

This sheet designed by:

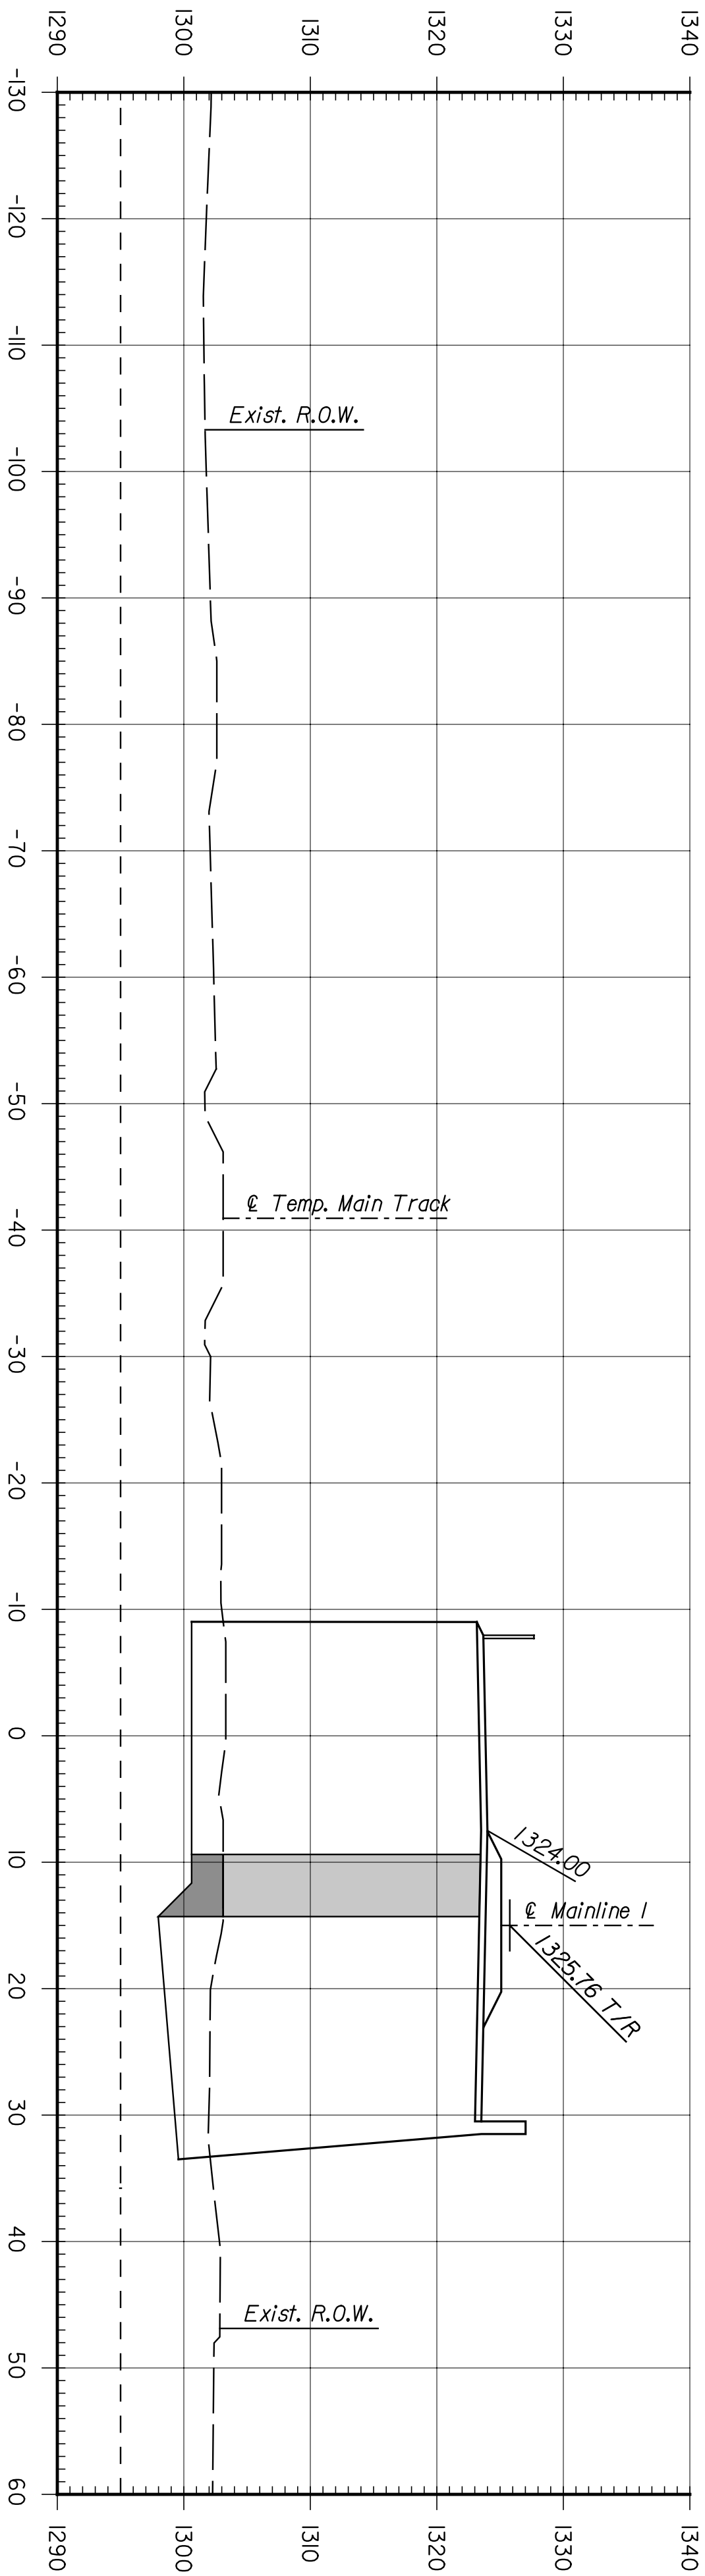

STATE	PROJECT NO.	YEAR	SHEET NO.	TOTAL SHEETS
KANSAS	472-84071	2005	RT19	

SHEET NO.	DATE	SCALE	DESIGNED BY	APP'D.
3				
2				
1				

CITY OF WICHITA
WICHITA CENTRAL CORRIDOR
PHASE 2 - TRACK WORK
CROSS SECTIONS

DESIGN CR.	REP.	SCALE	DETAILED	JDS	QUANTITIES	TRACED