


	BY	DATE

Plotted on: Tuesday, January 04, 2005 8:36:27 AM
 JGraham Plot Queue: \\cbsw100\KC029049-PS
 Plot Scale: 10.000000h:0.000000 Pen Table: m:\Jobs\29049\TechProd\Railroad\plots\fullsize.pen
 Design Filename: M:\Jobs\29049\TechProd\Railroad\Drawings\Plan_B\XSec1\Phase2\wc2.x00l.dgn

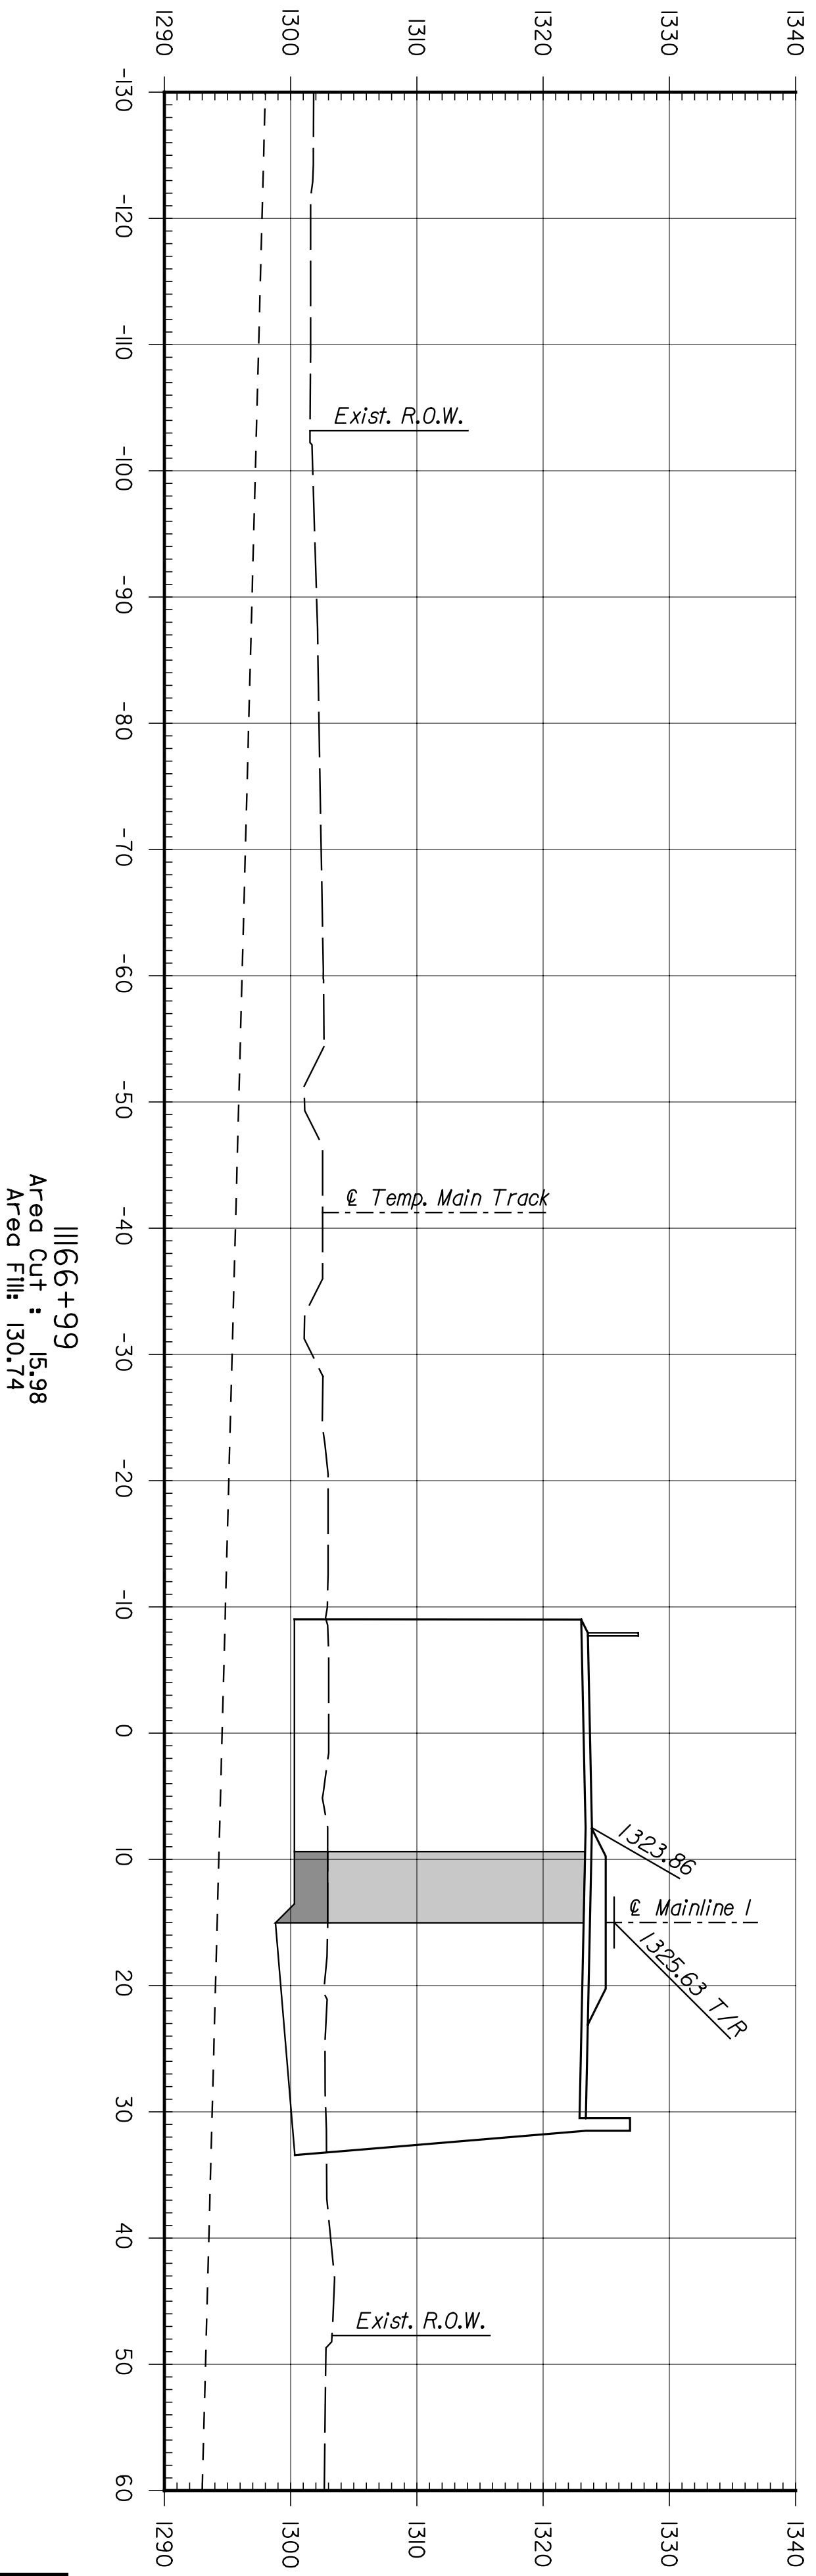

This sheet designed by:
 ARCHITECTS ENGINEERS PLANNERS



STATE	PROJECT NO.	YEAR	SHEET NO.	TOTAL SHEETS
KANSAS	472-84071	2005	RT.20	

CITY OF WICHITA WICHITA CENTRAL CORRIDOR PHASE 2 - TRACK WORK CROSS SECTIONS				
SHEET NO.	OF	SCALE	APP'D.	TRACED
DESIGNED BY	REP.	DETAILED BY	JDS	QUANTITIES
DESIGN CR.	RSB	DETAIL CR.	REP.	QUANTITIES
NO.		REVISIONS		BY
DATE				APP'D.
3				
2				
1				