
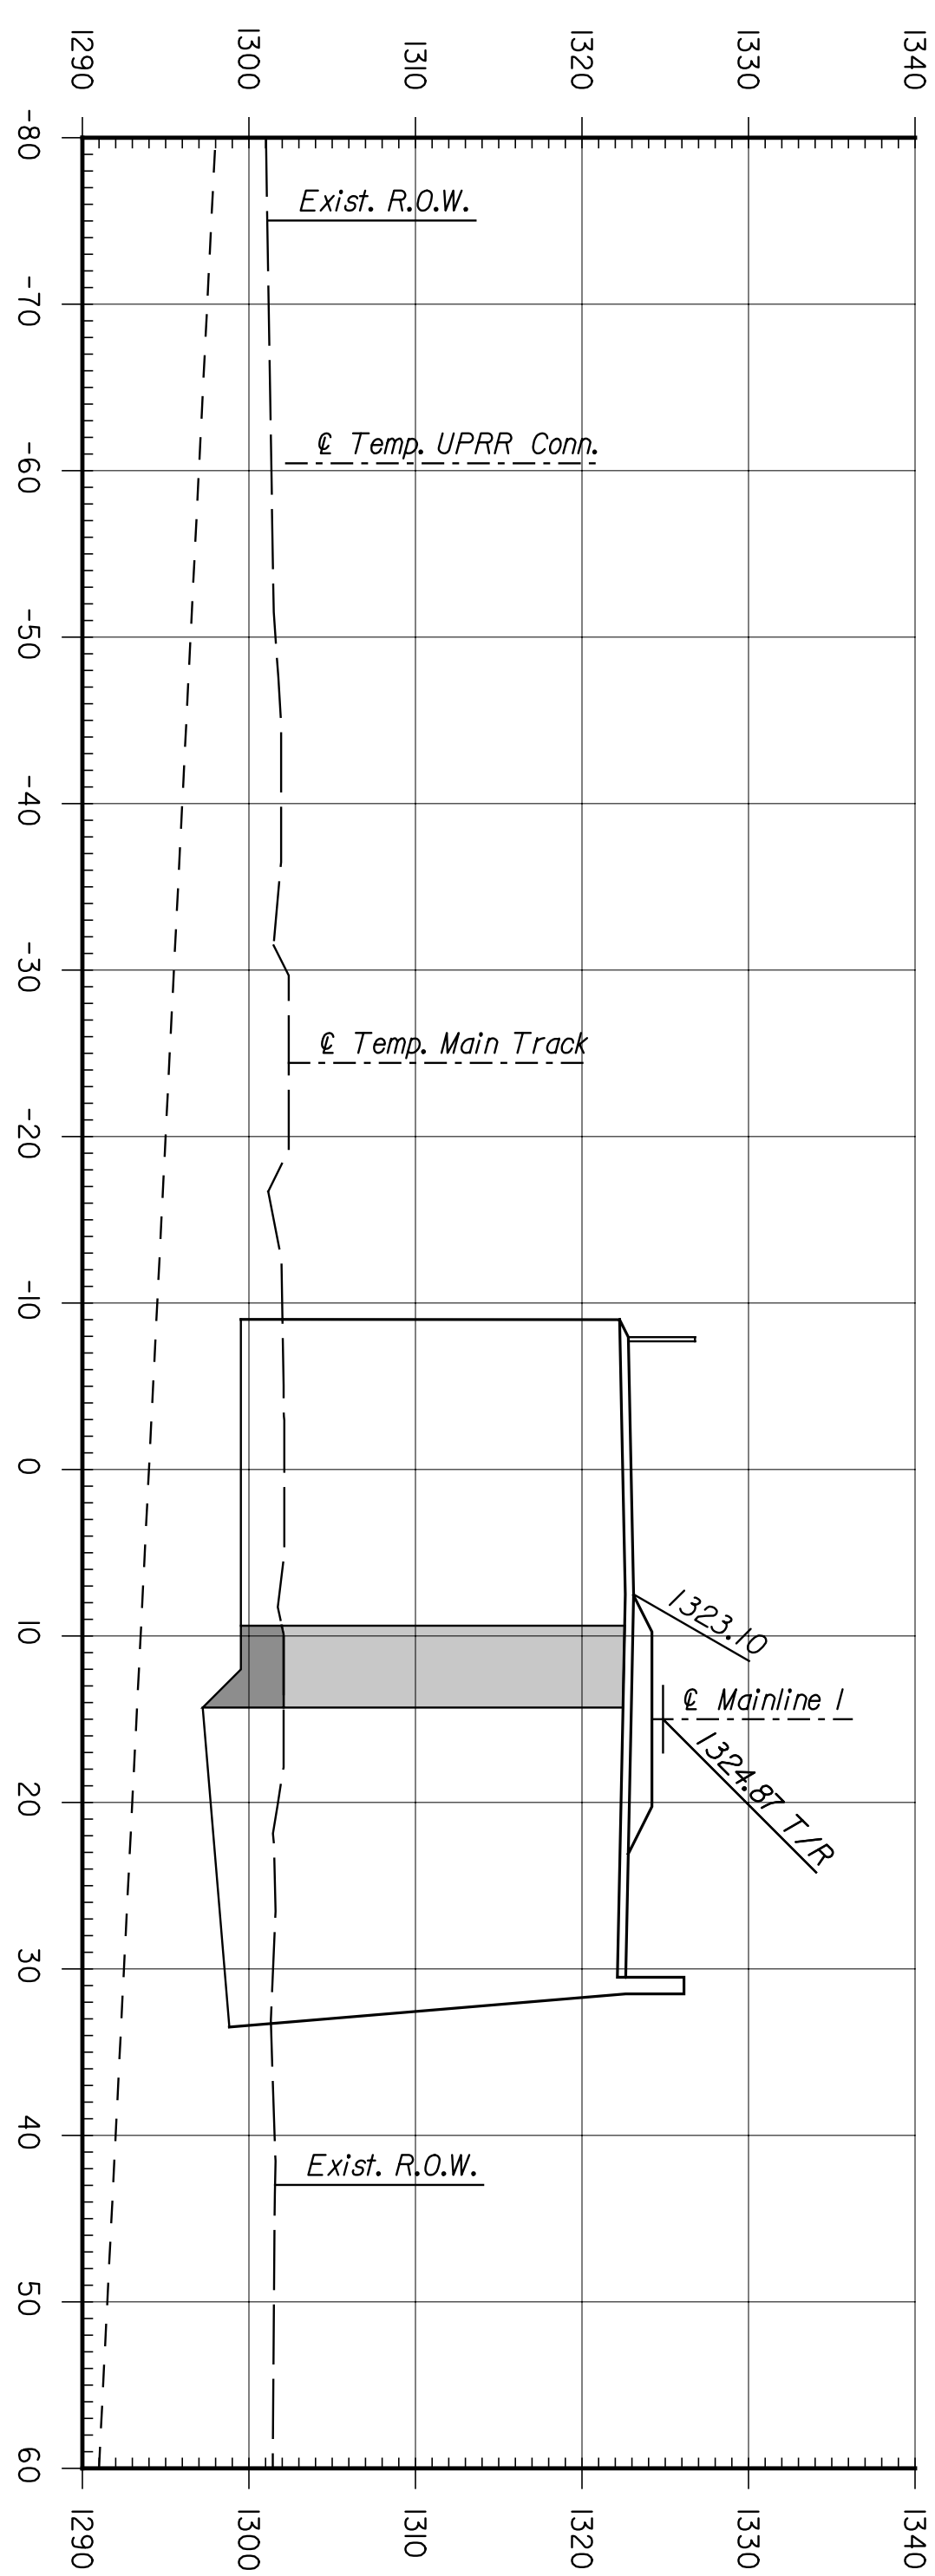
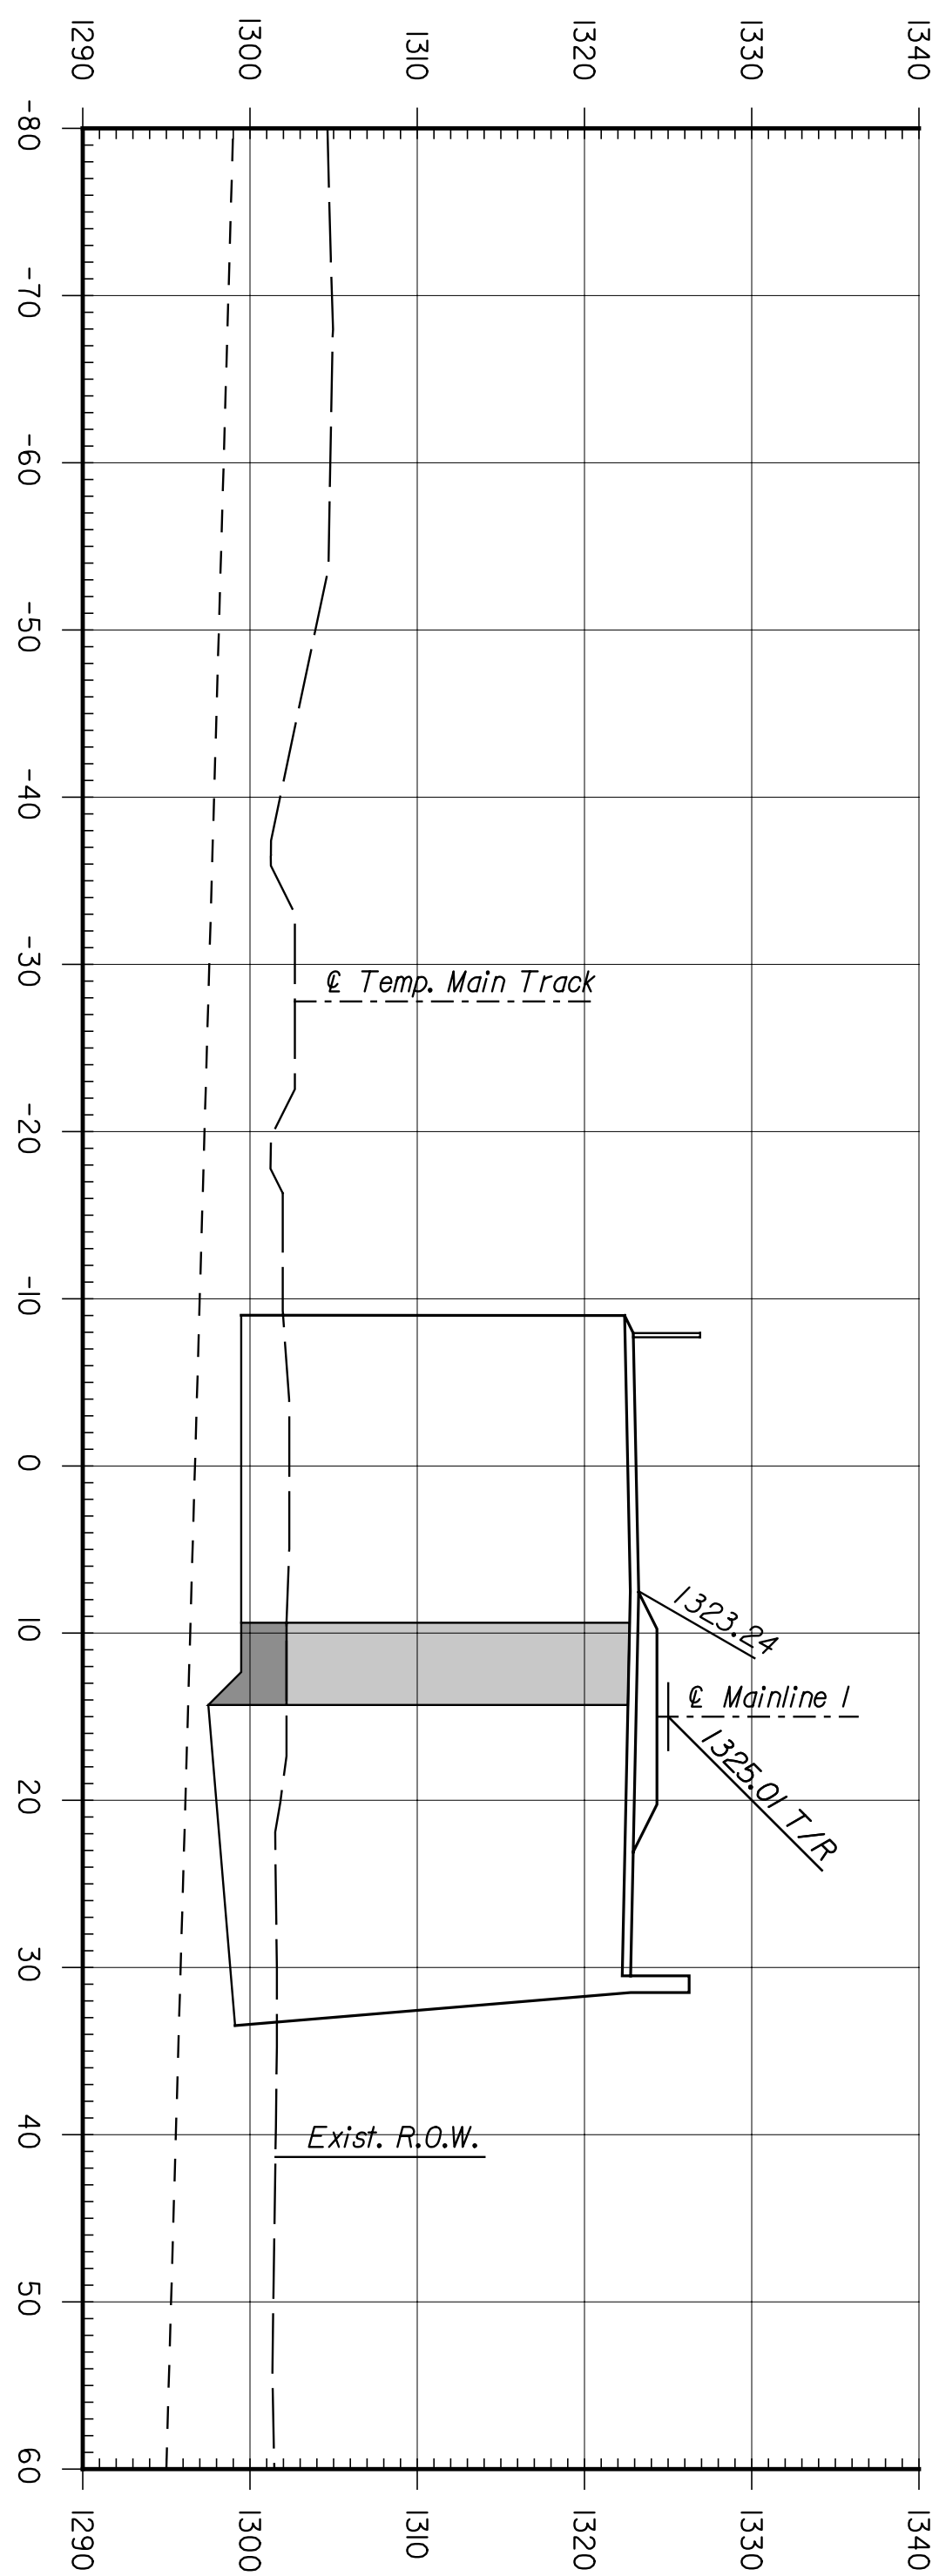
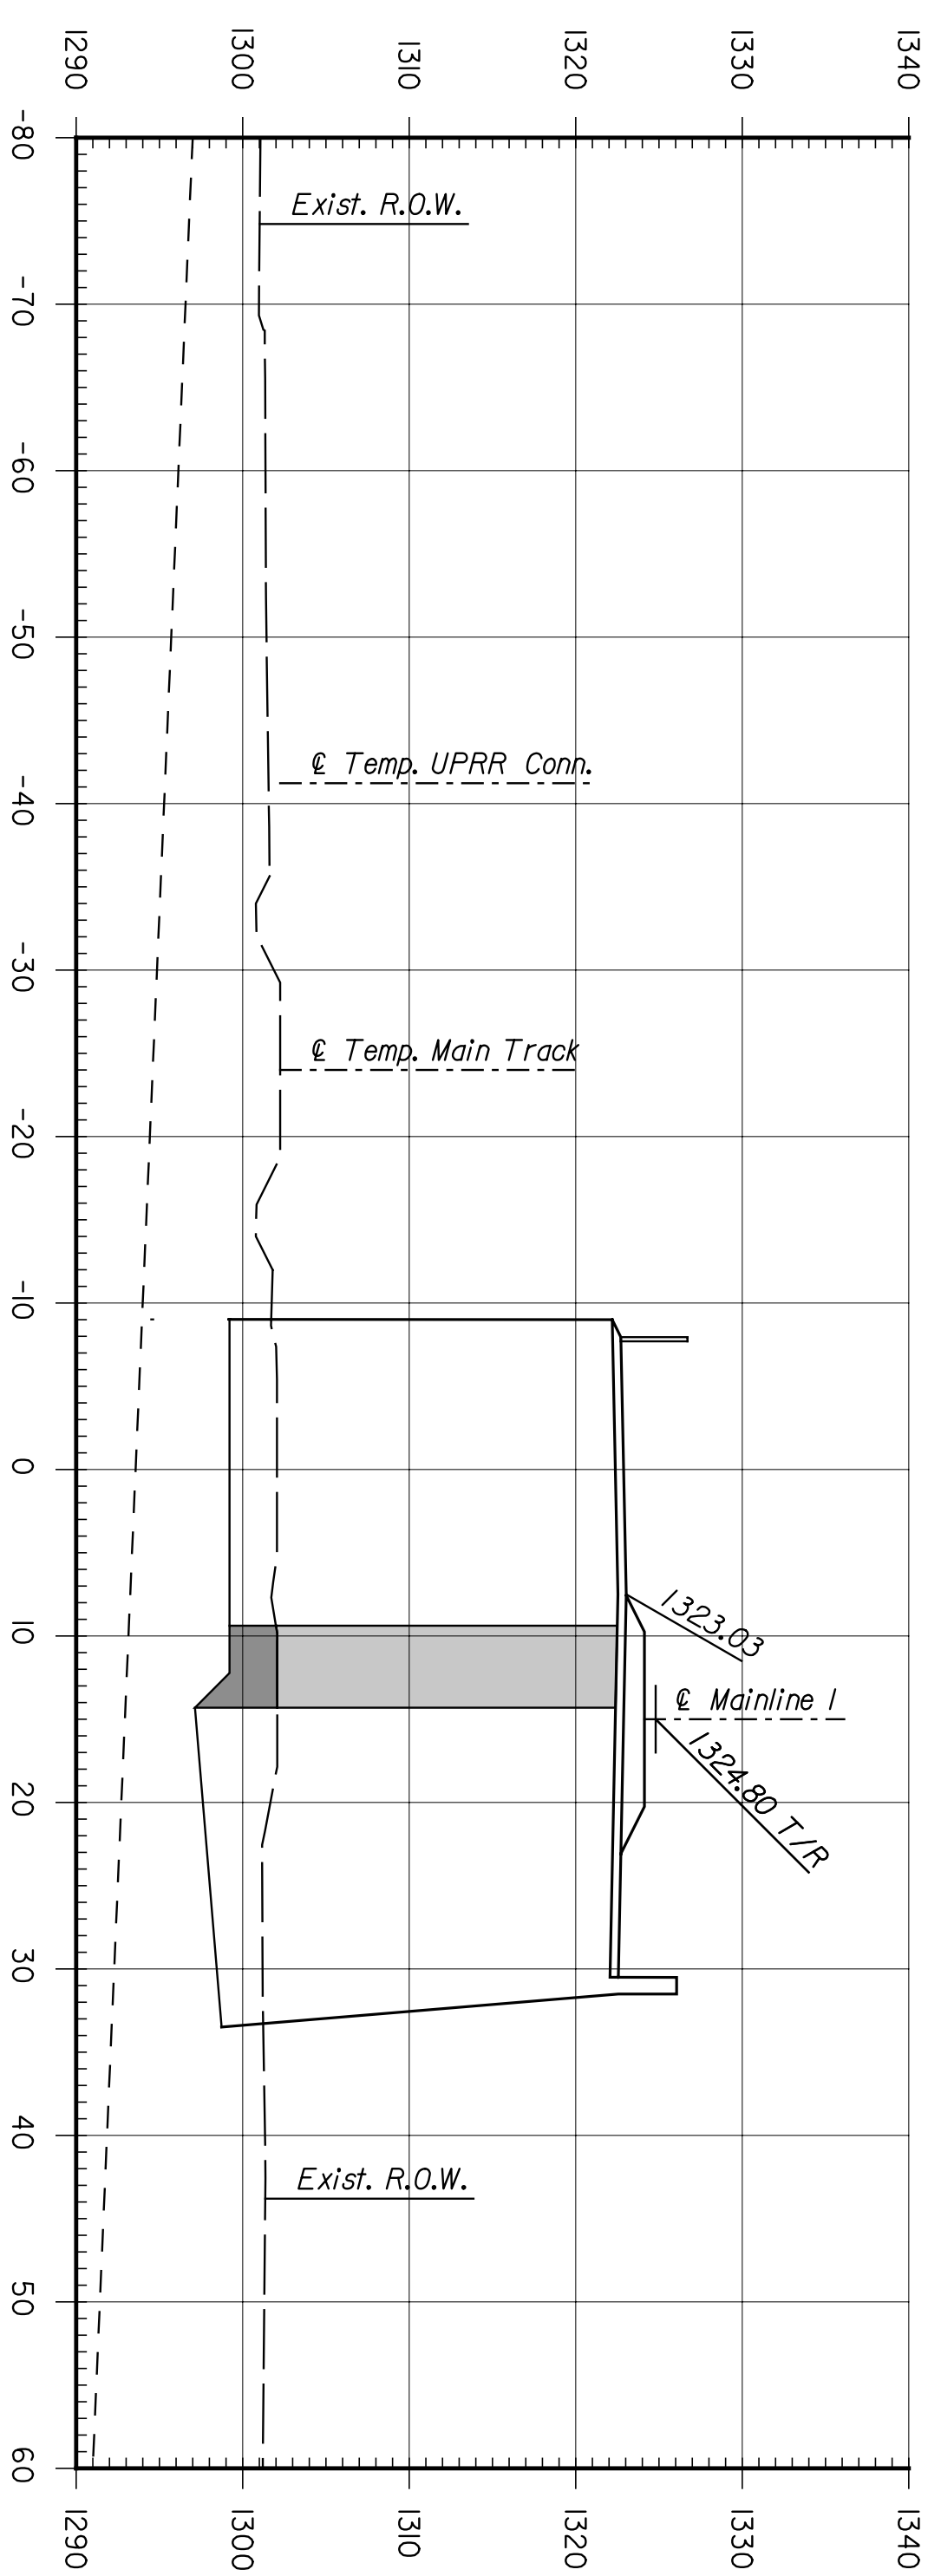


BY	DATE

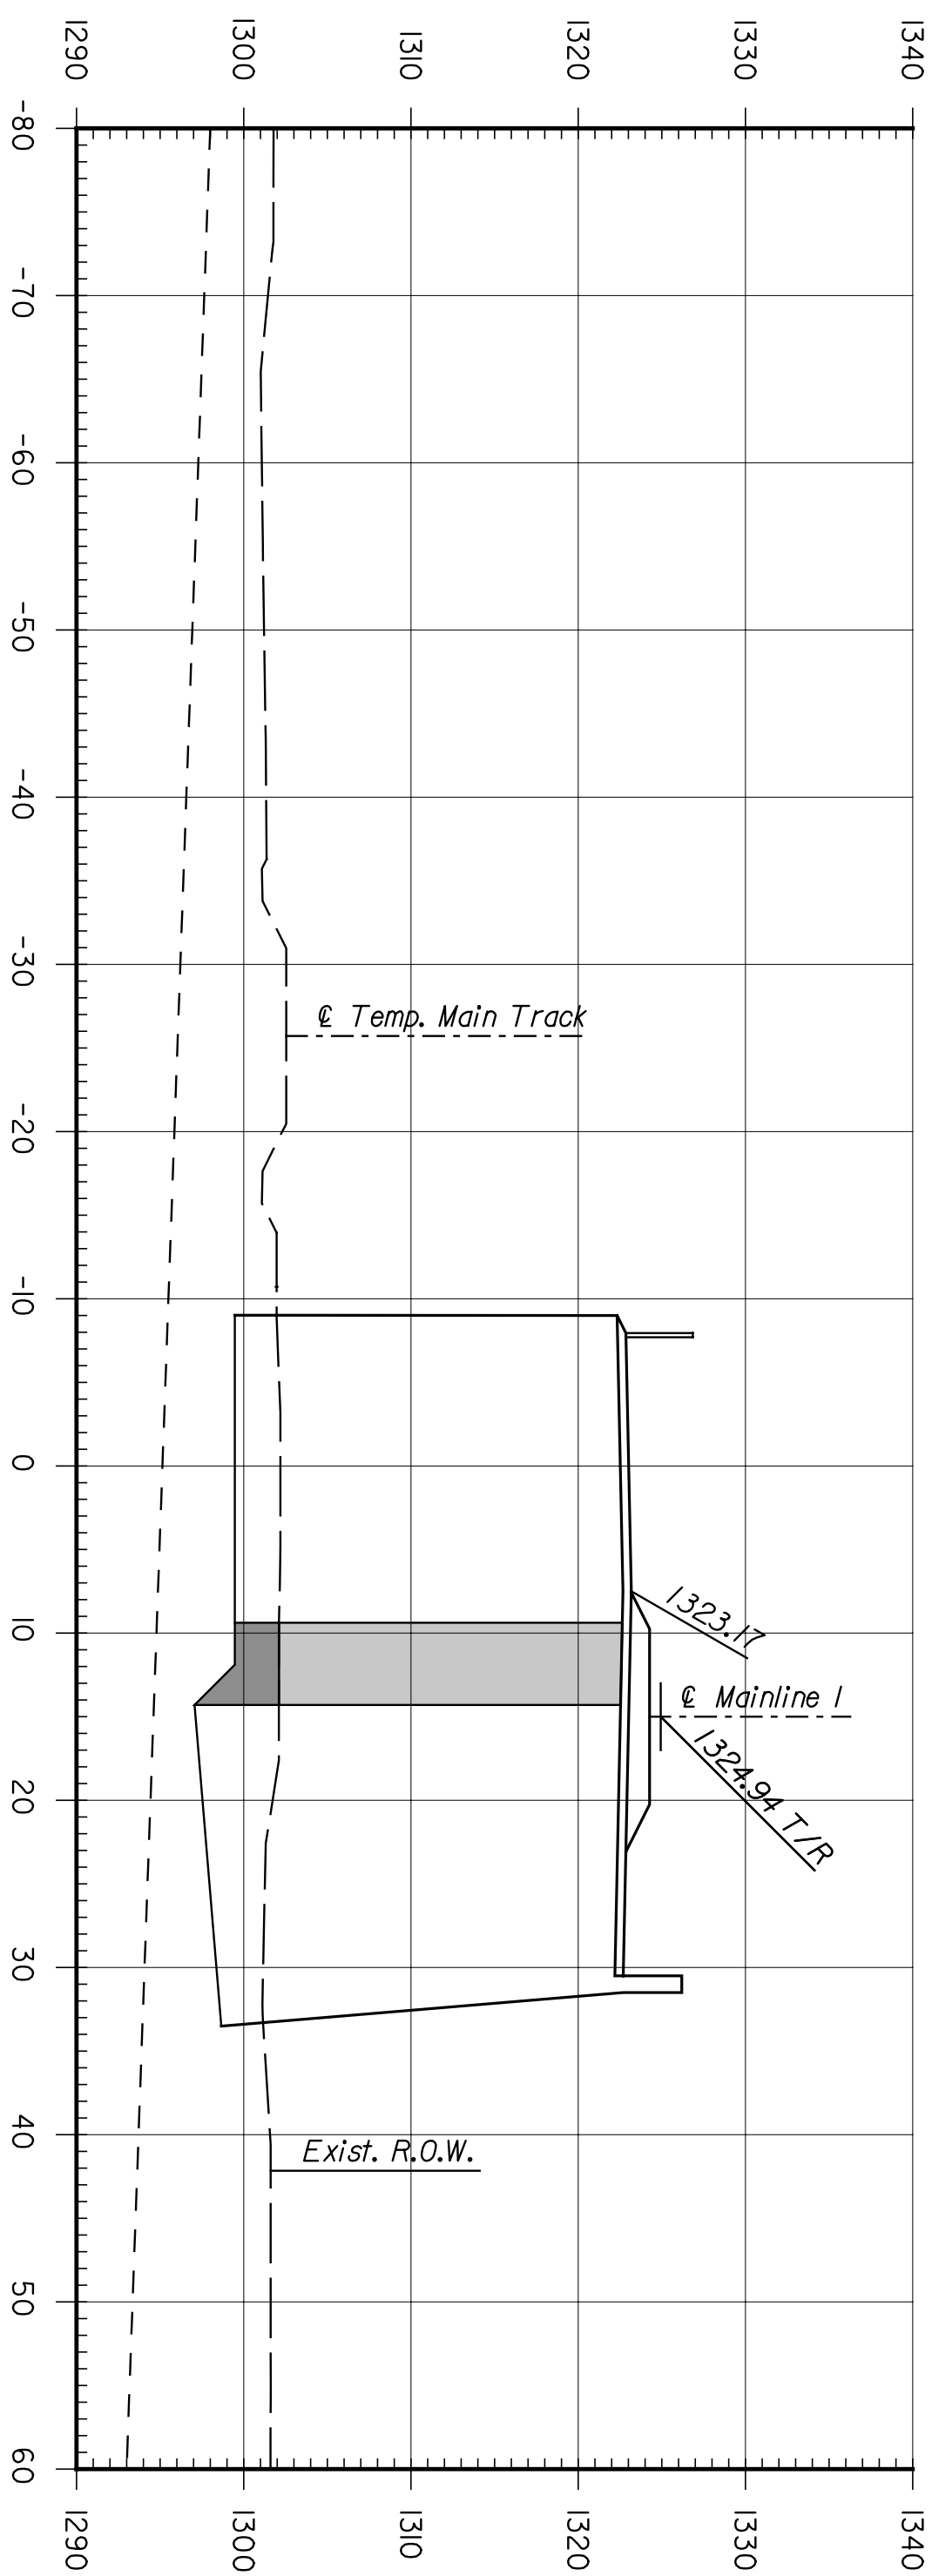

ENTB
 ARCHITECTS ENGINEERS PLANNERS

This sheet designed by:

REVISIONS			
NO.	DATE	BY	APPD.
1			
2			
3			

CITY OF WICHITA
WICHITA CENTRAL CORRIDOR
PHASE 2 - TRACK WORK
MAINLINE
CROSS SECTIONS

SHEET NO.	OF	SCALE	APPD.
DESIGNED	REP	DETAILED	JDS
DESIGN CR.	RSB	DETAIL CR.	QUANTITIES
			TRACED
			TRACE CR.

STATE	PROJECT NO.	YEAR	SHEET NO.	TOTAL SHEETS
KANSAS	472-84071	2005	RT.23	