
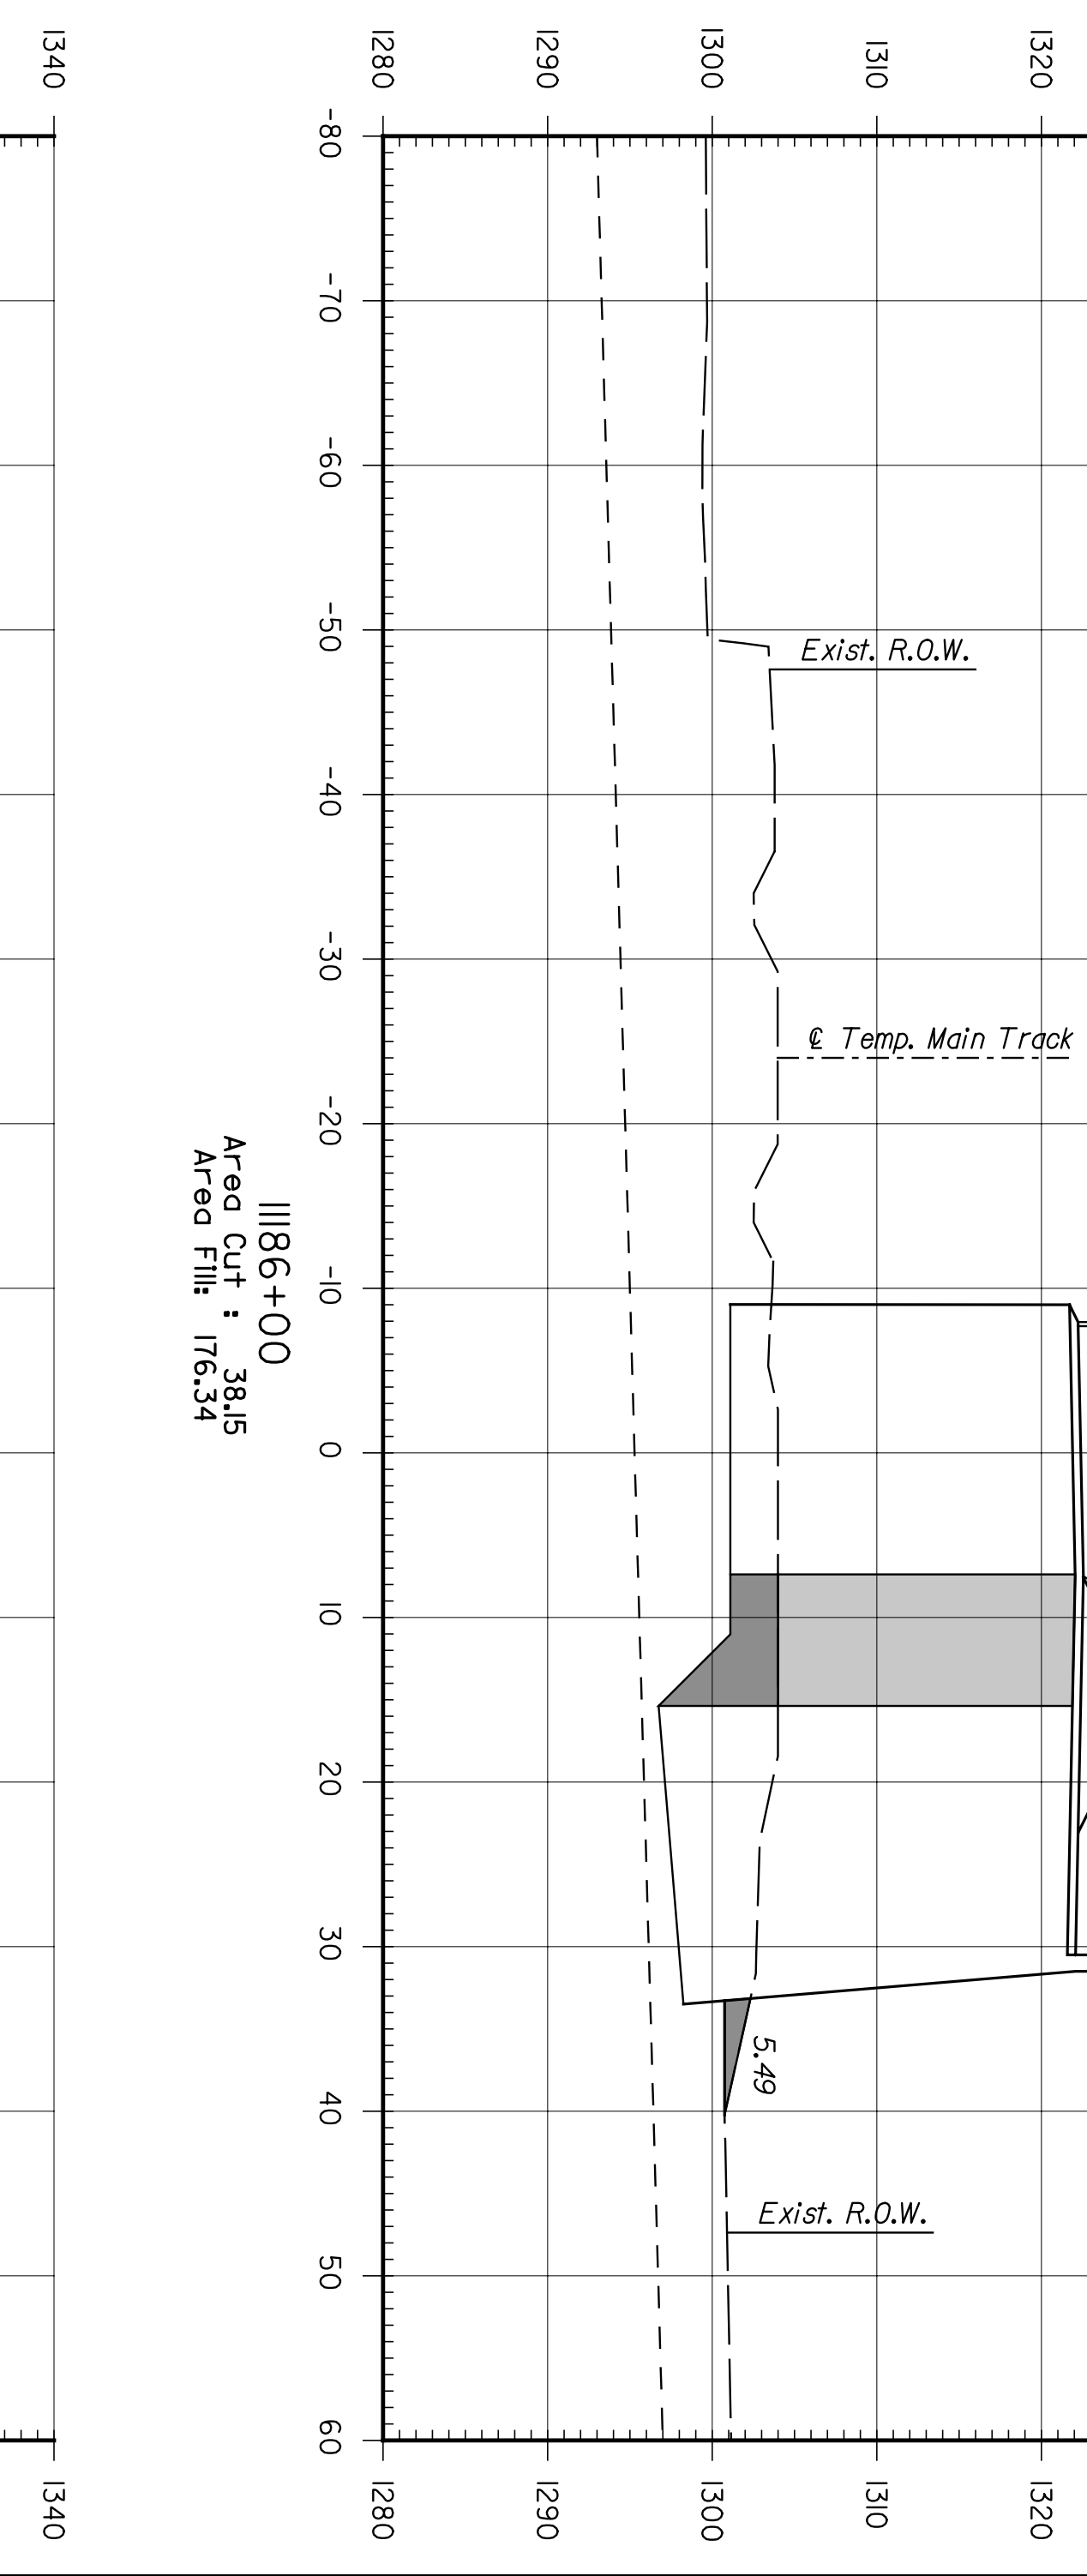
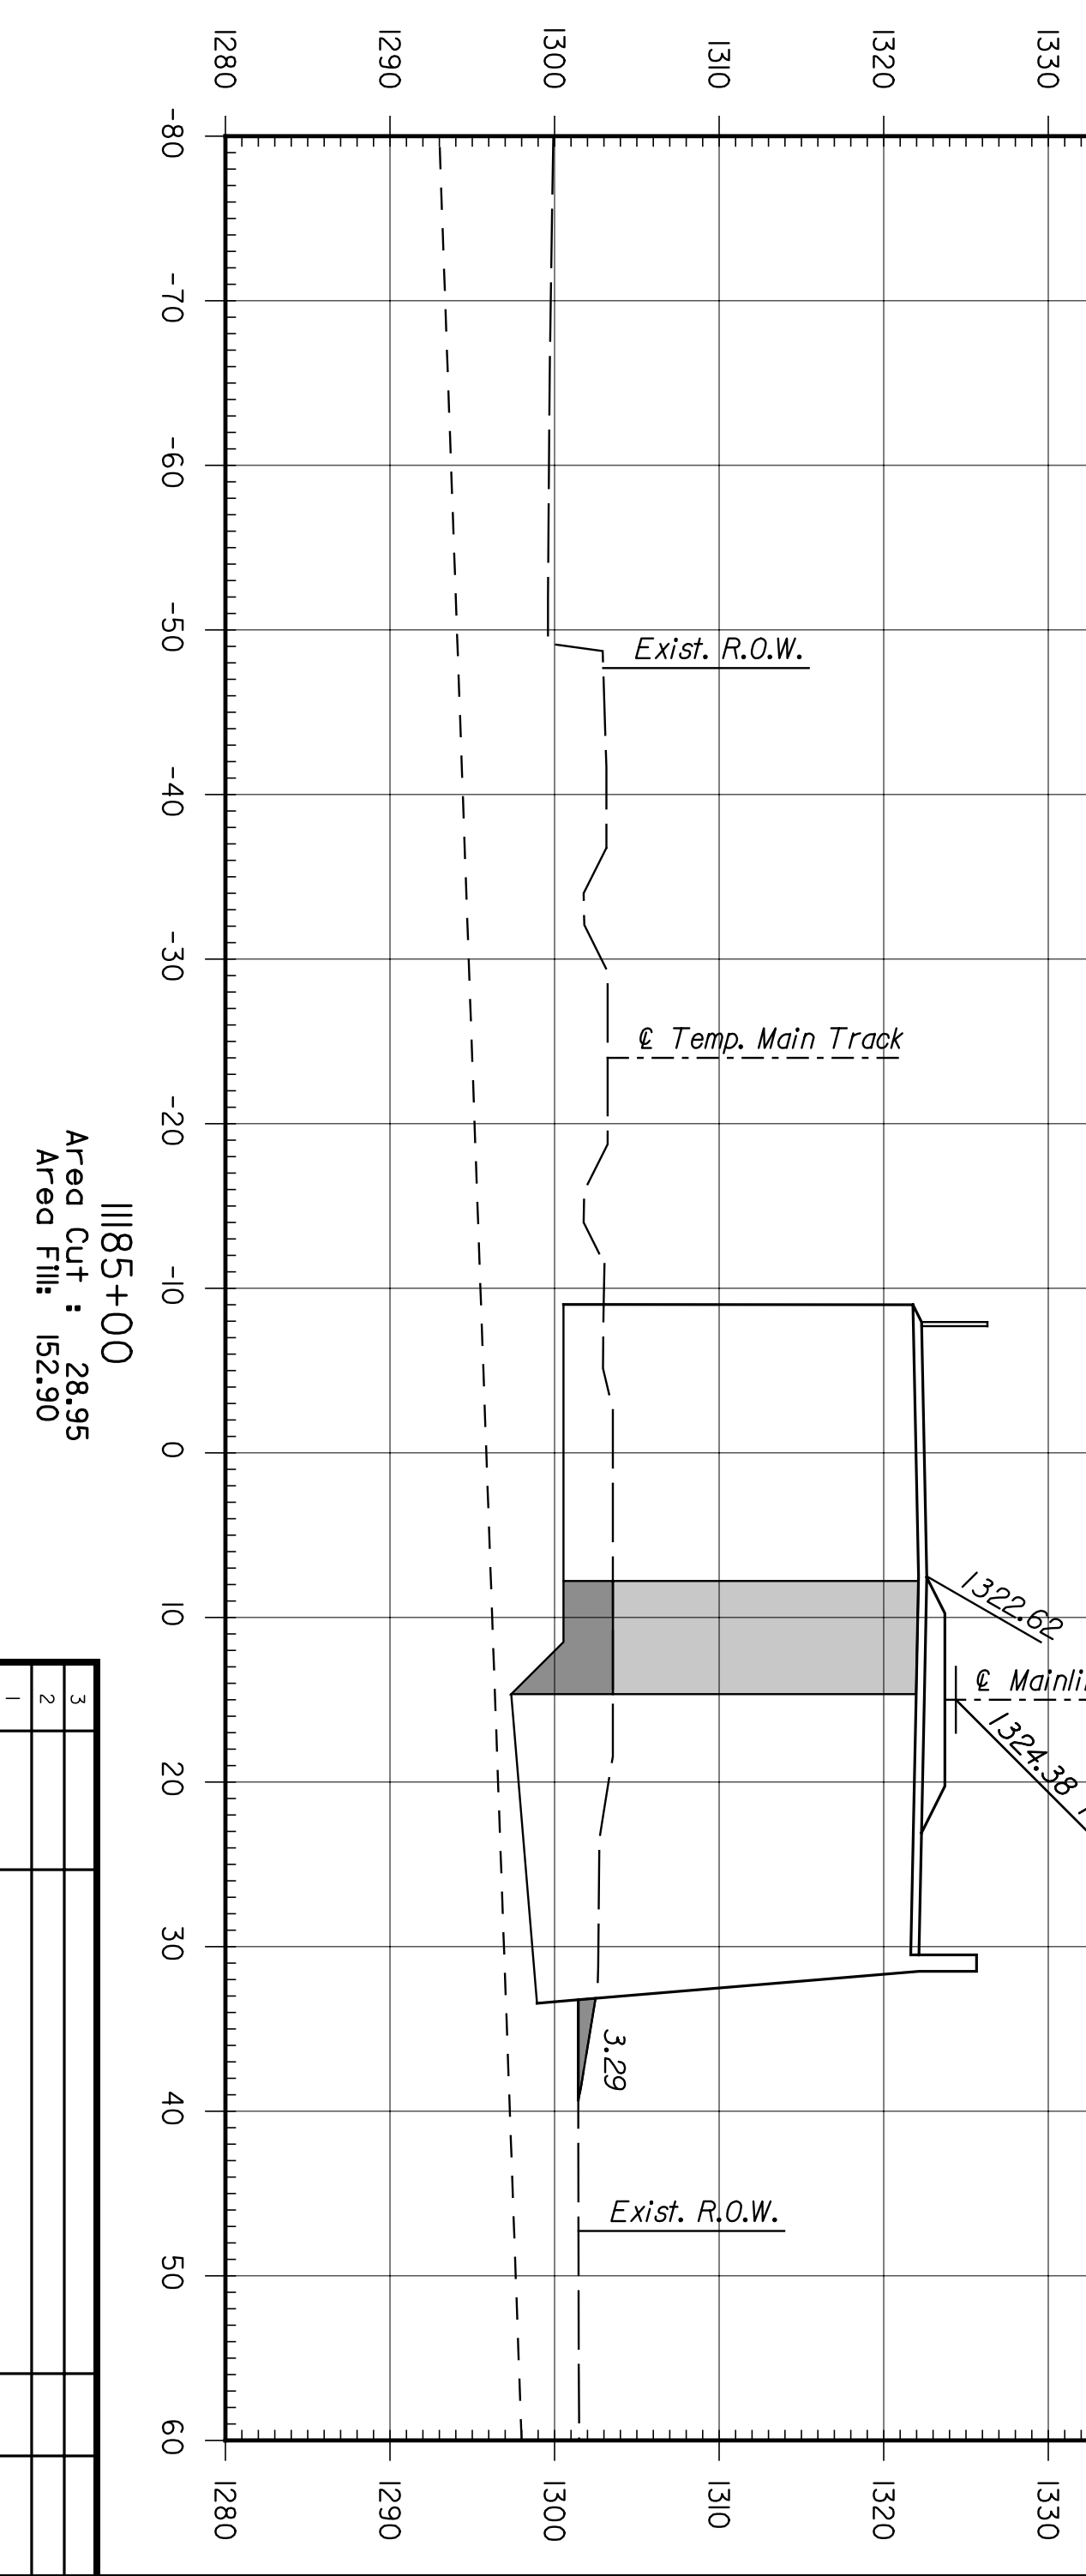
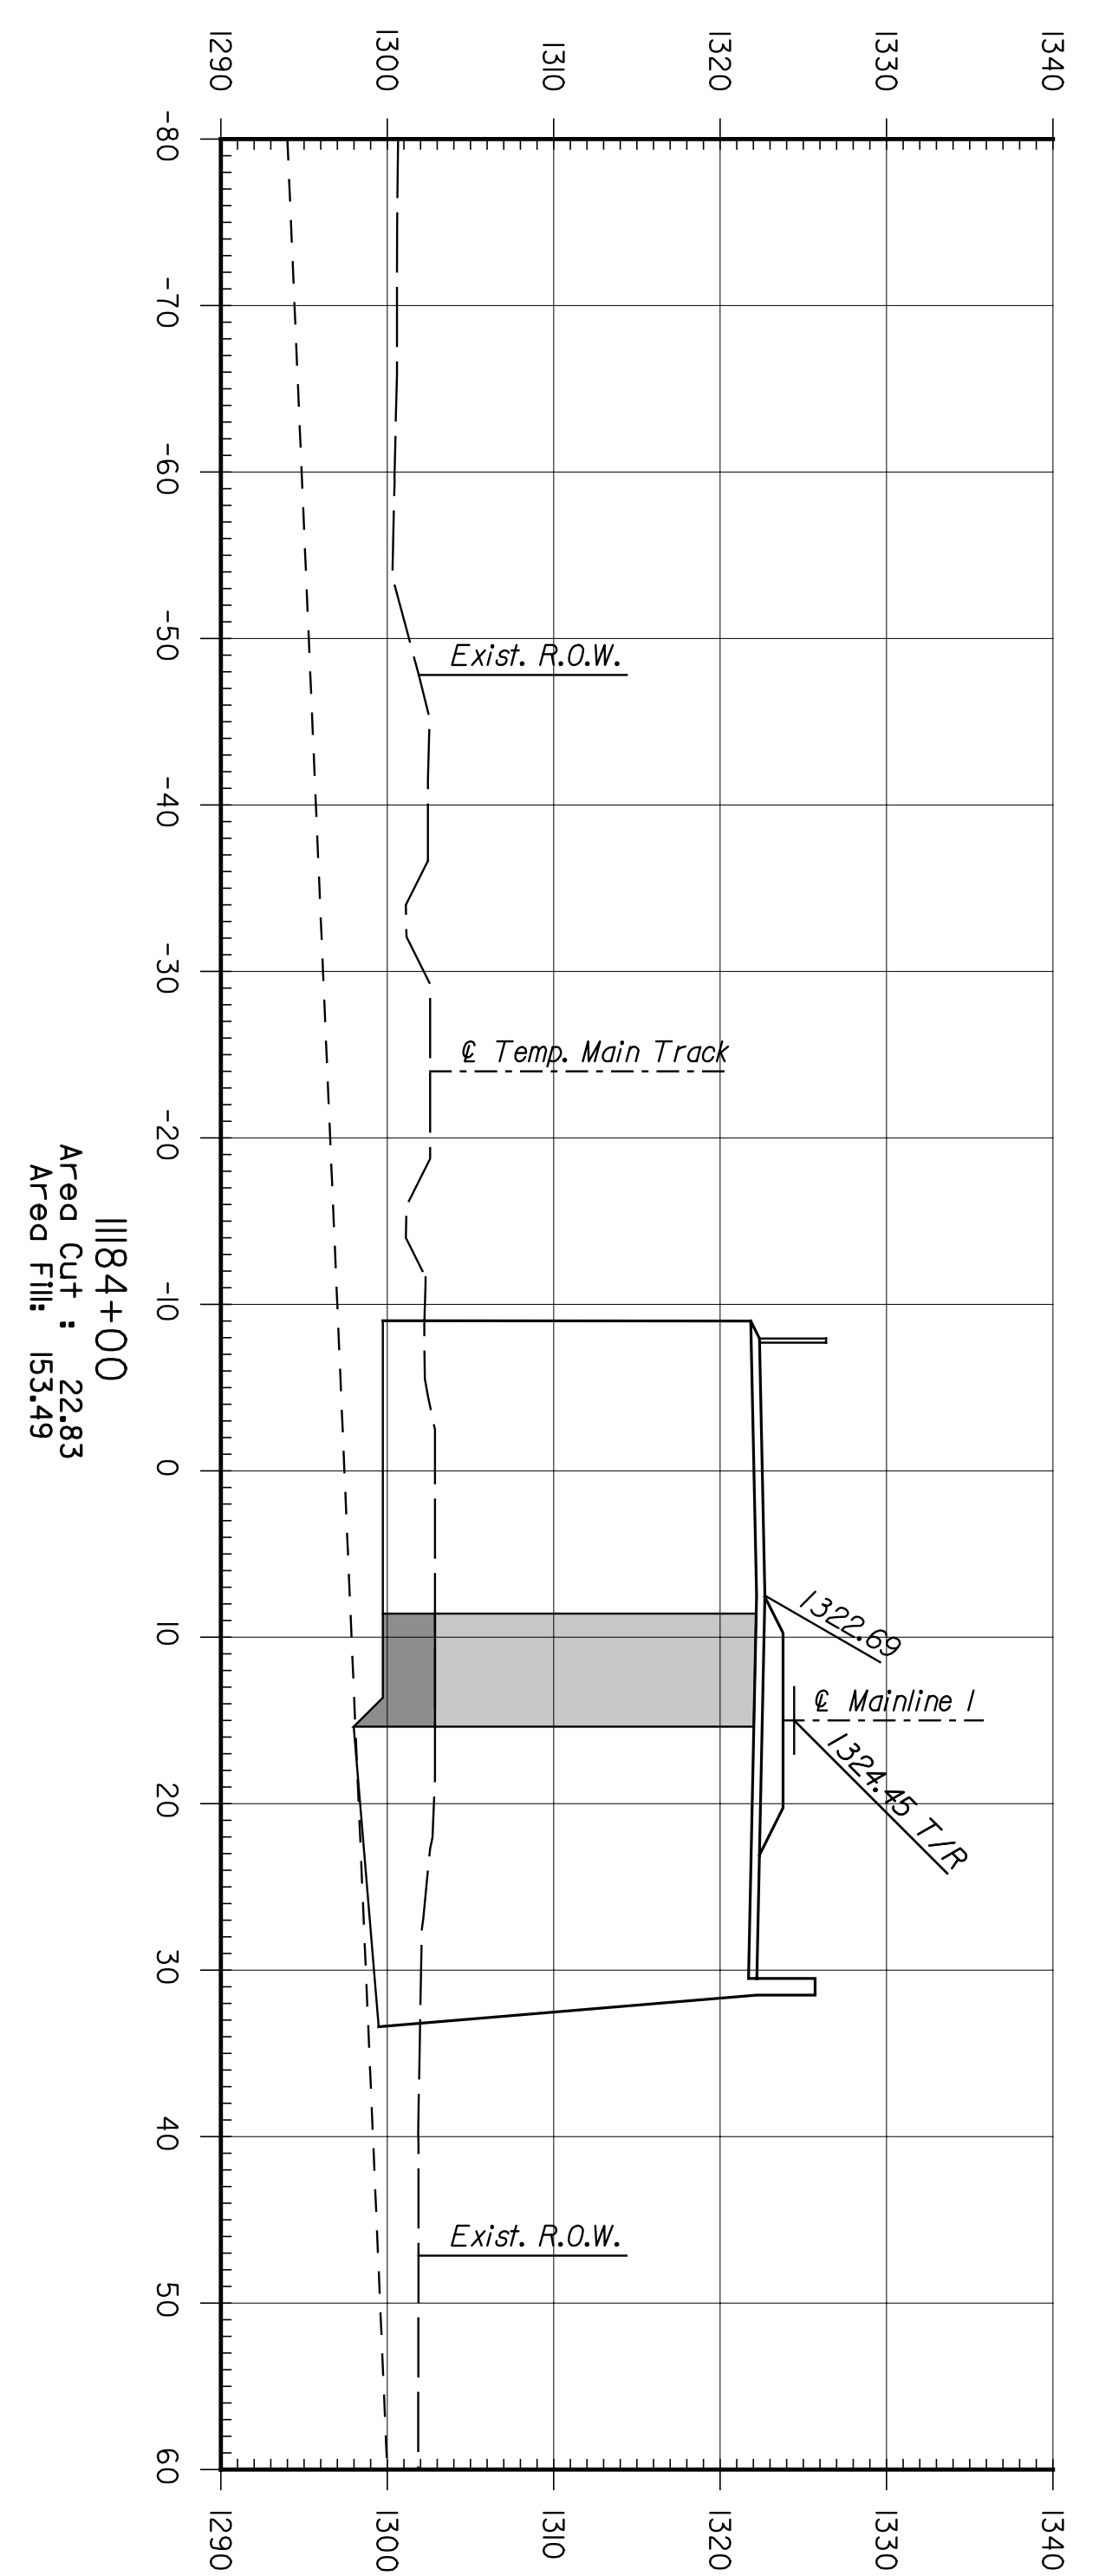


BY	DATE

**CNTB**  
 ARCHITECTS ENGINEERS PLANNERS

This sheet designed by:

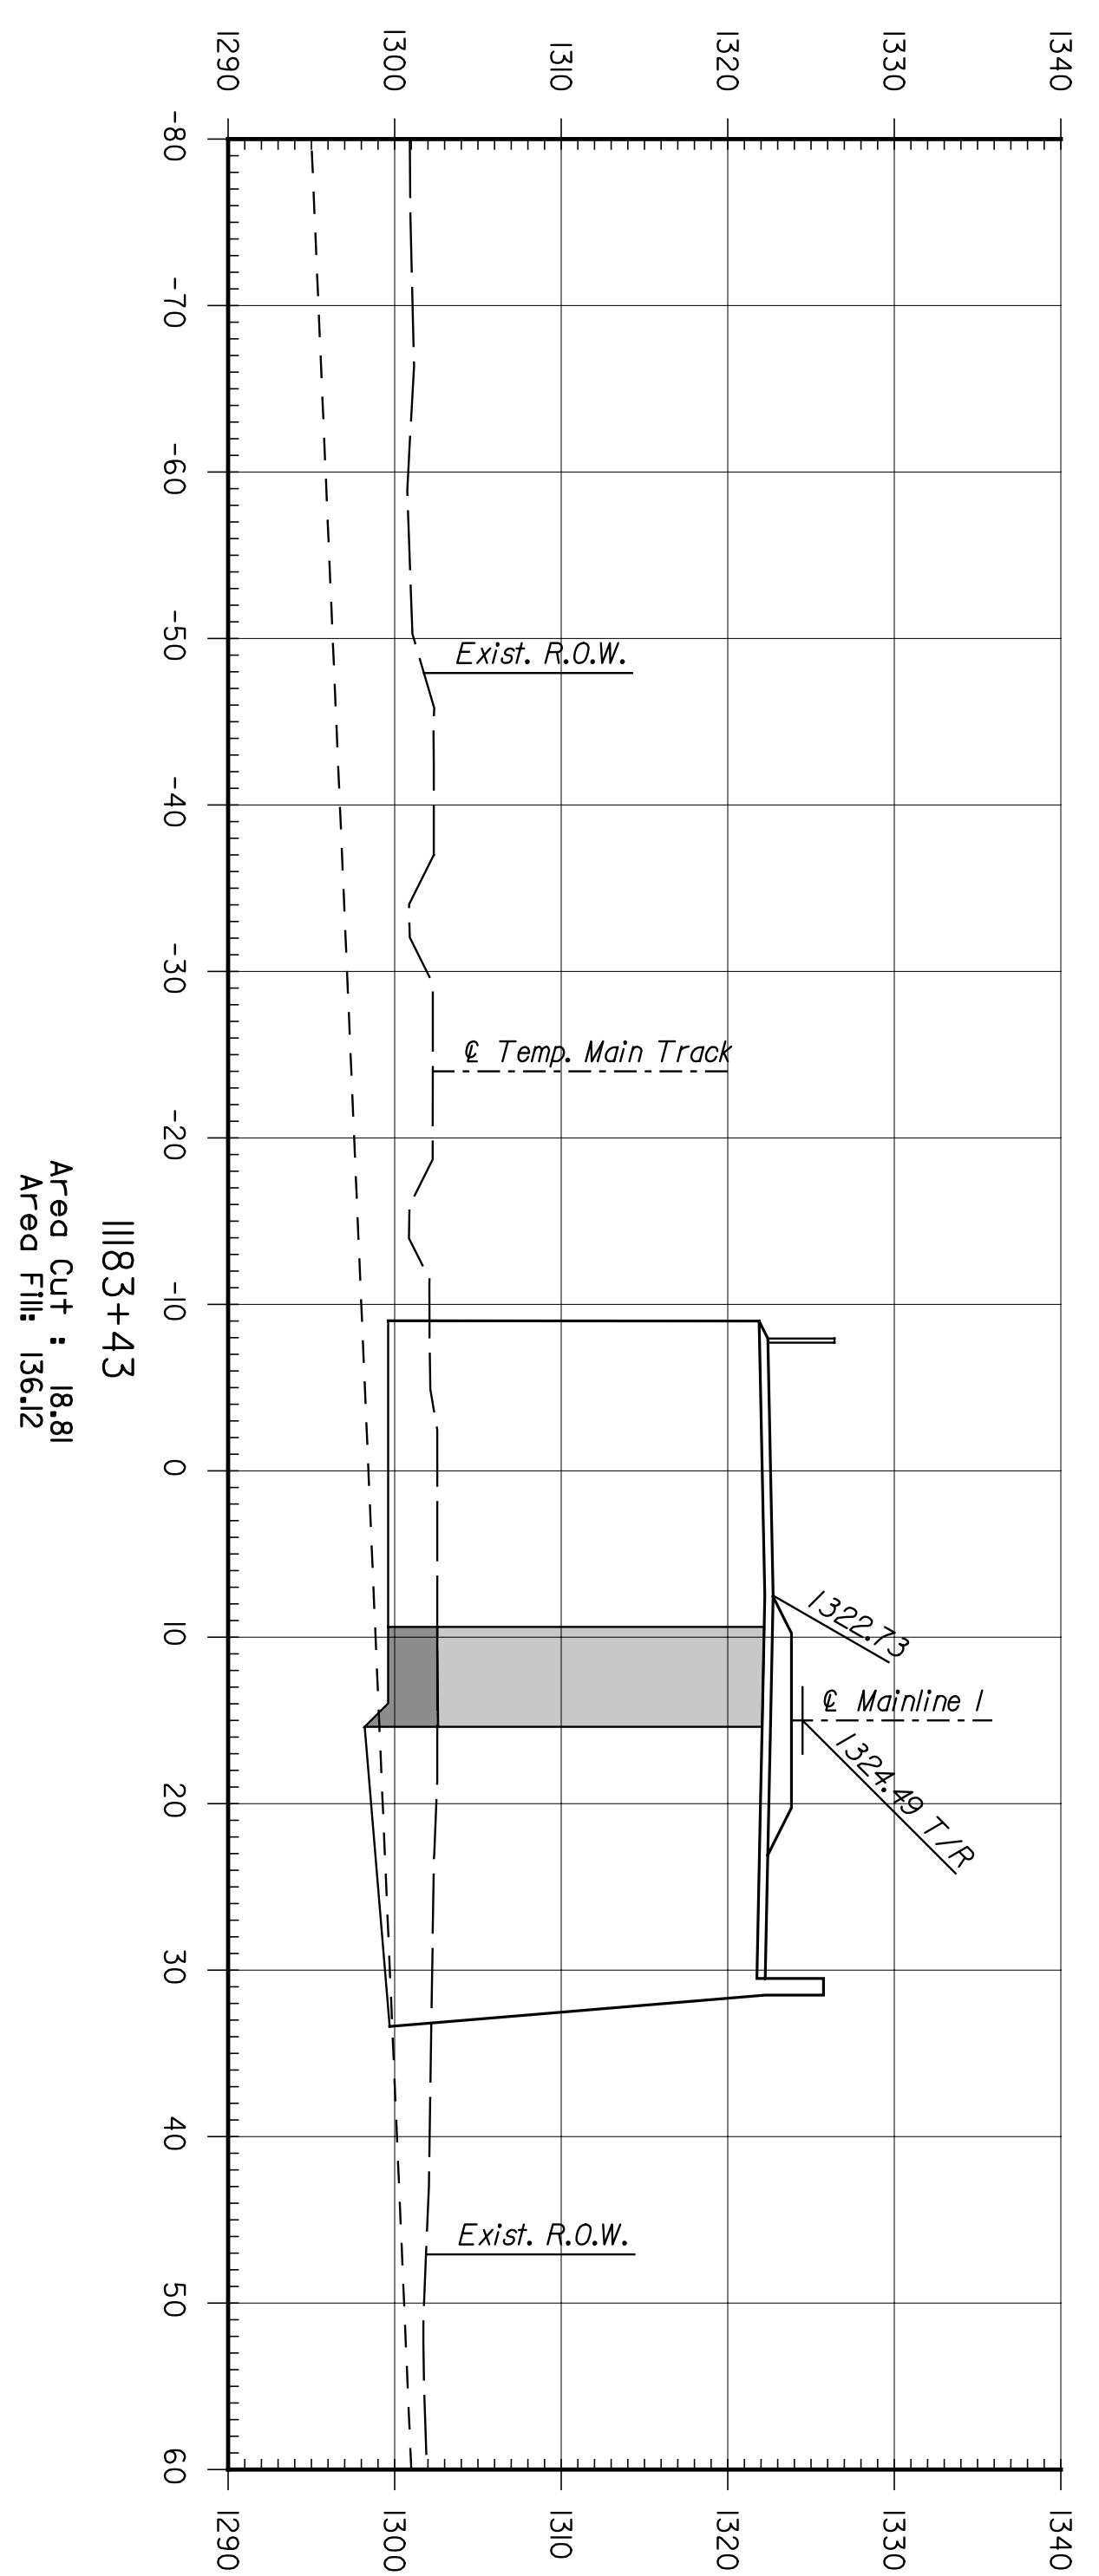

SHEET NO.	OF	SCALE	APPD.
DESIGNED	REP	DETAILED	JDS
DESIGN CR.	RSB	DETAIL CR.	QUAN/CK.
			TRACED
			TRACE CR.

REVISIONS		BY	APPD.
NO.	DATE		
1			
2			
3			

**CITY OF WICHITA**  
**WICHITA CENTRAL CORRIDOR**  
 PHASE 2 - TRACK WORK  
 MAINLINE  
 CROSS SECTIONS

STATE	PROJECT NO.	YEAR	SHEET NO.	TOTAL SHEETS
KANSAS	472-84071	2005	RT.25	