
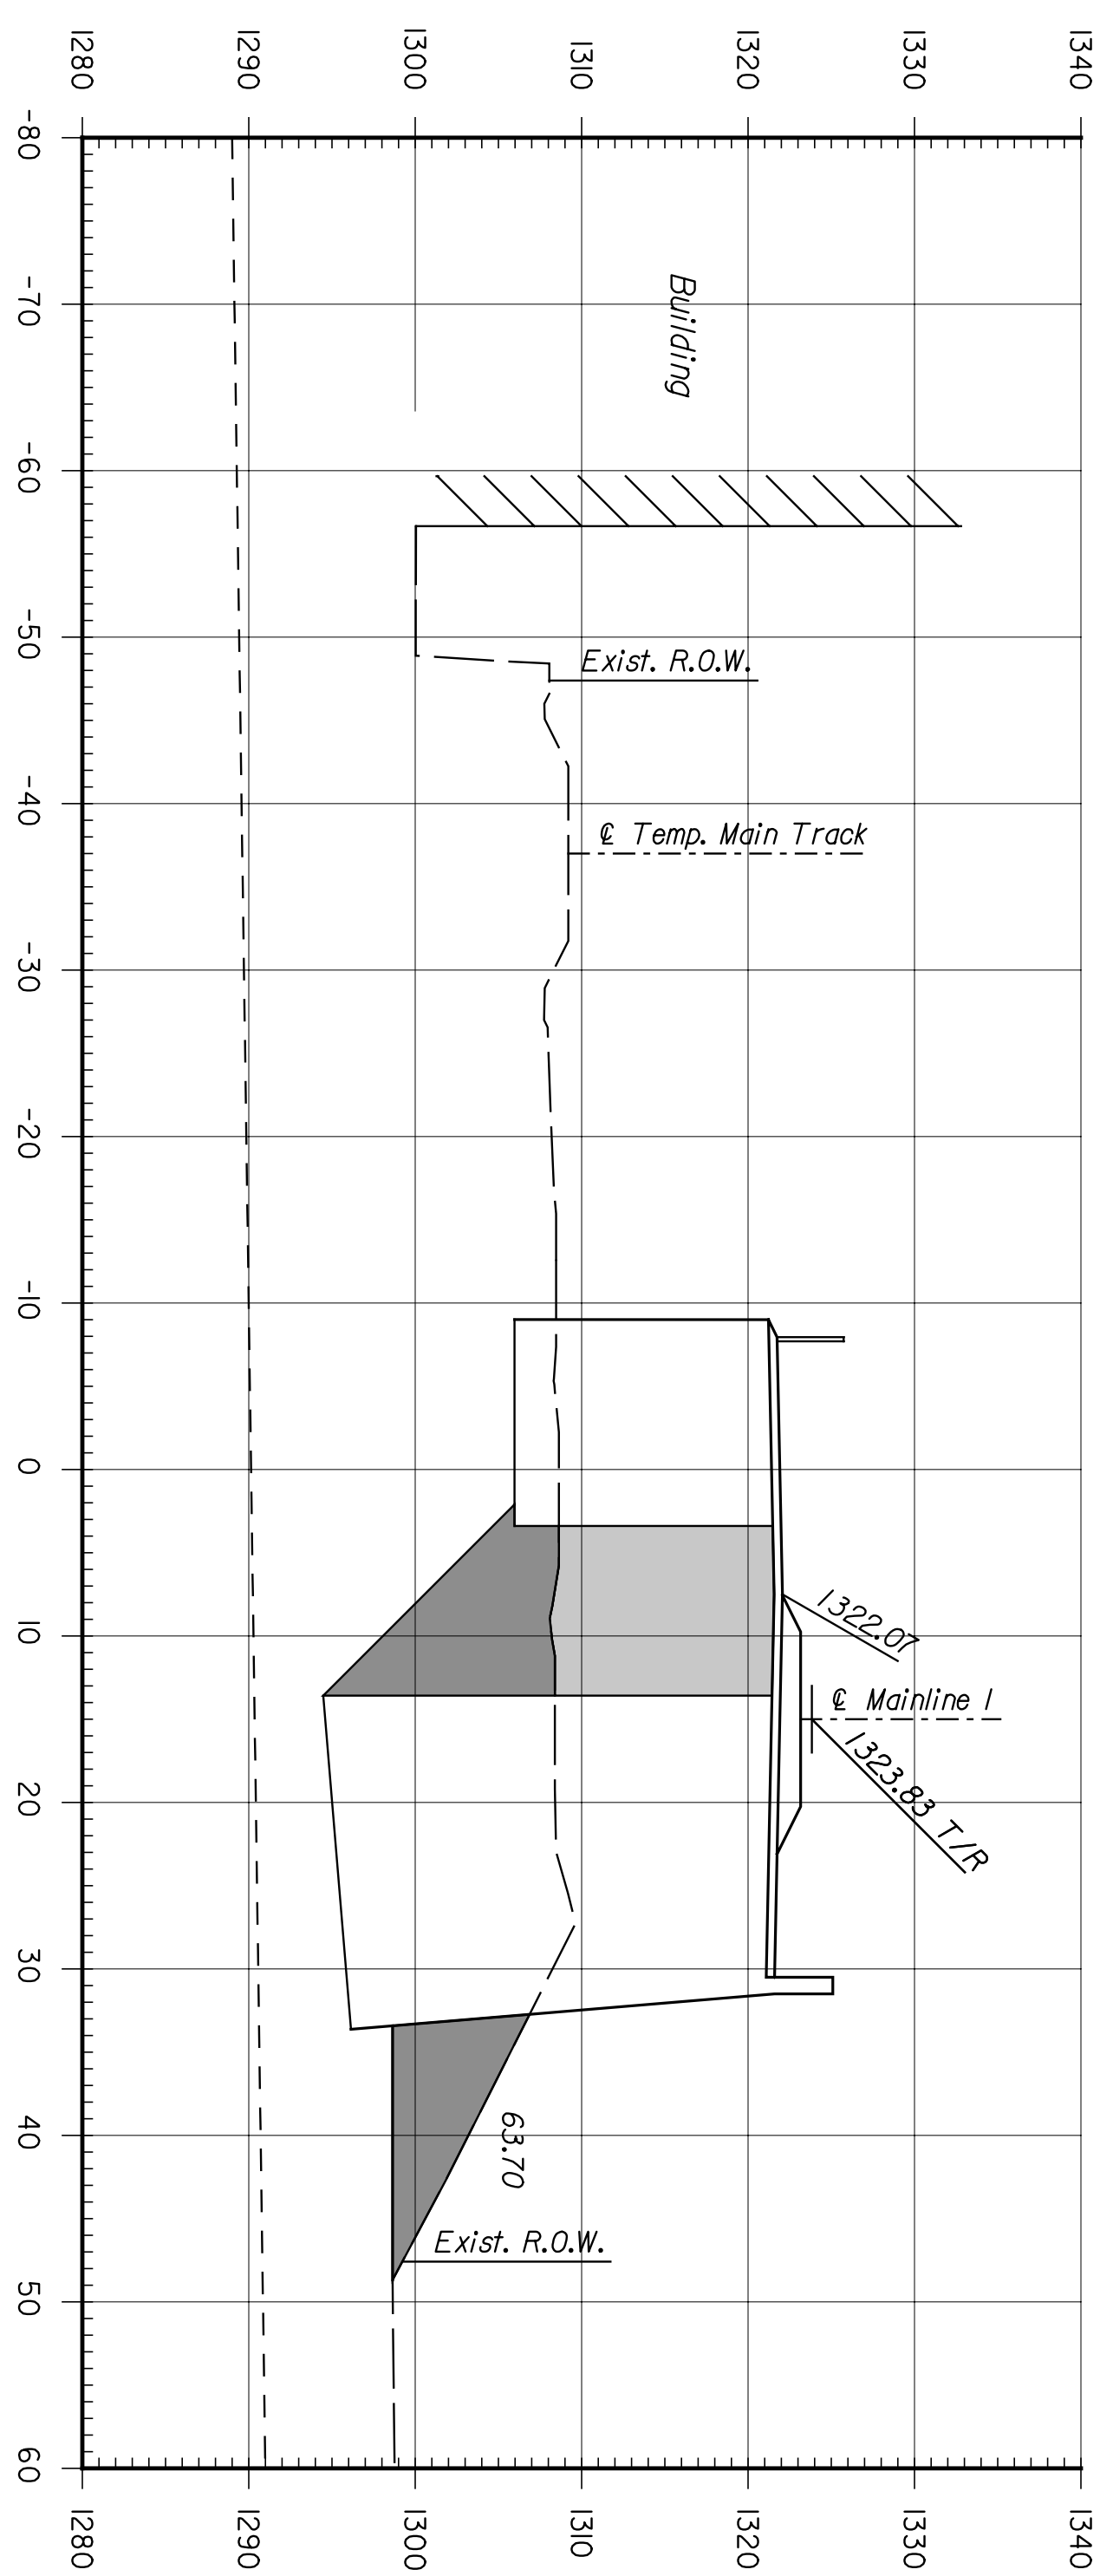
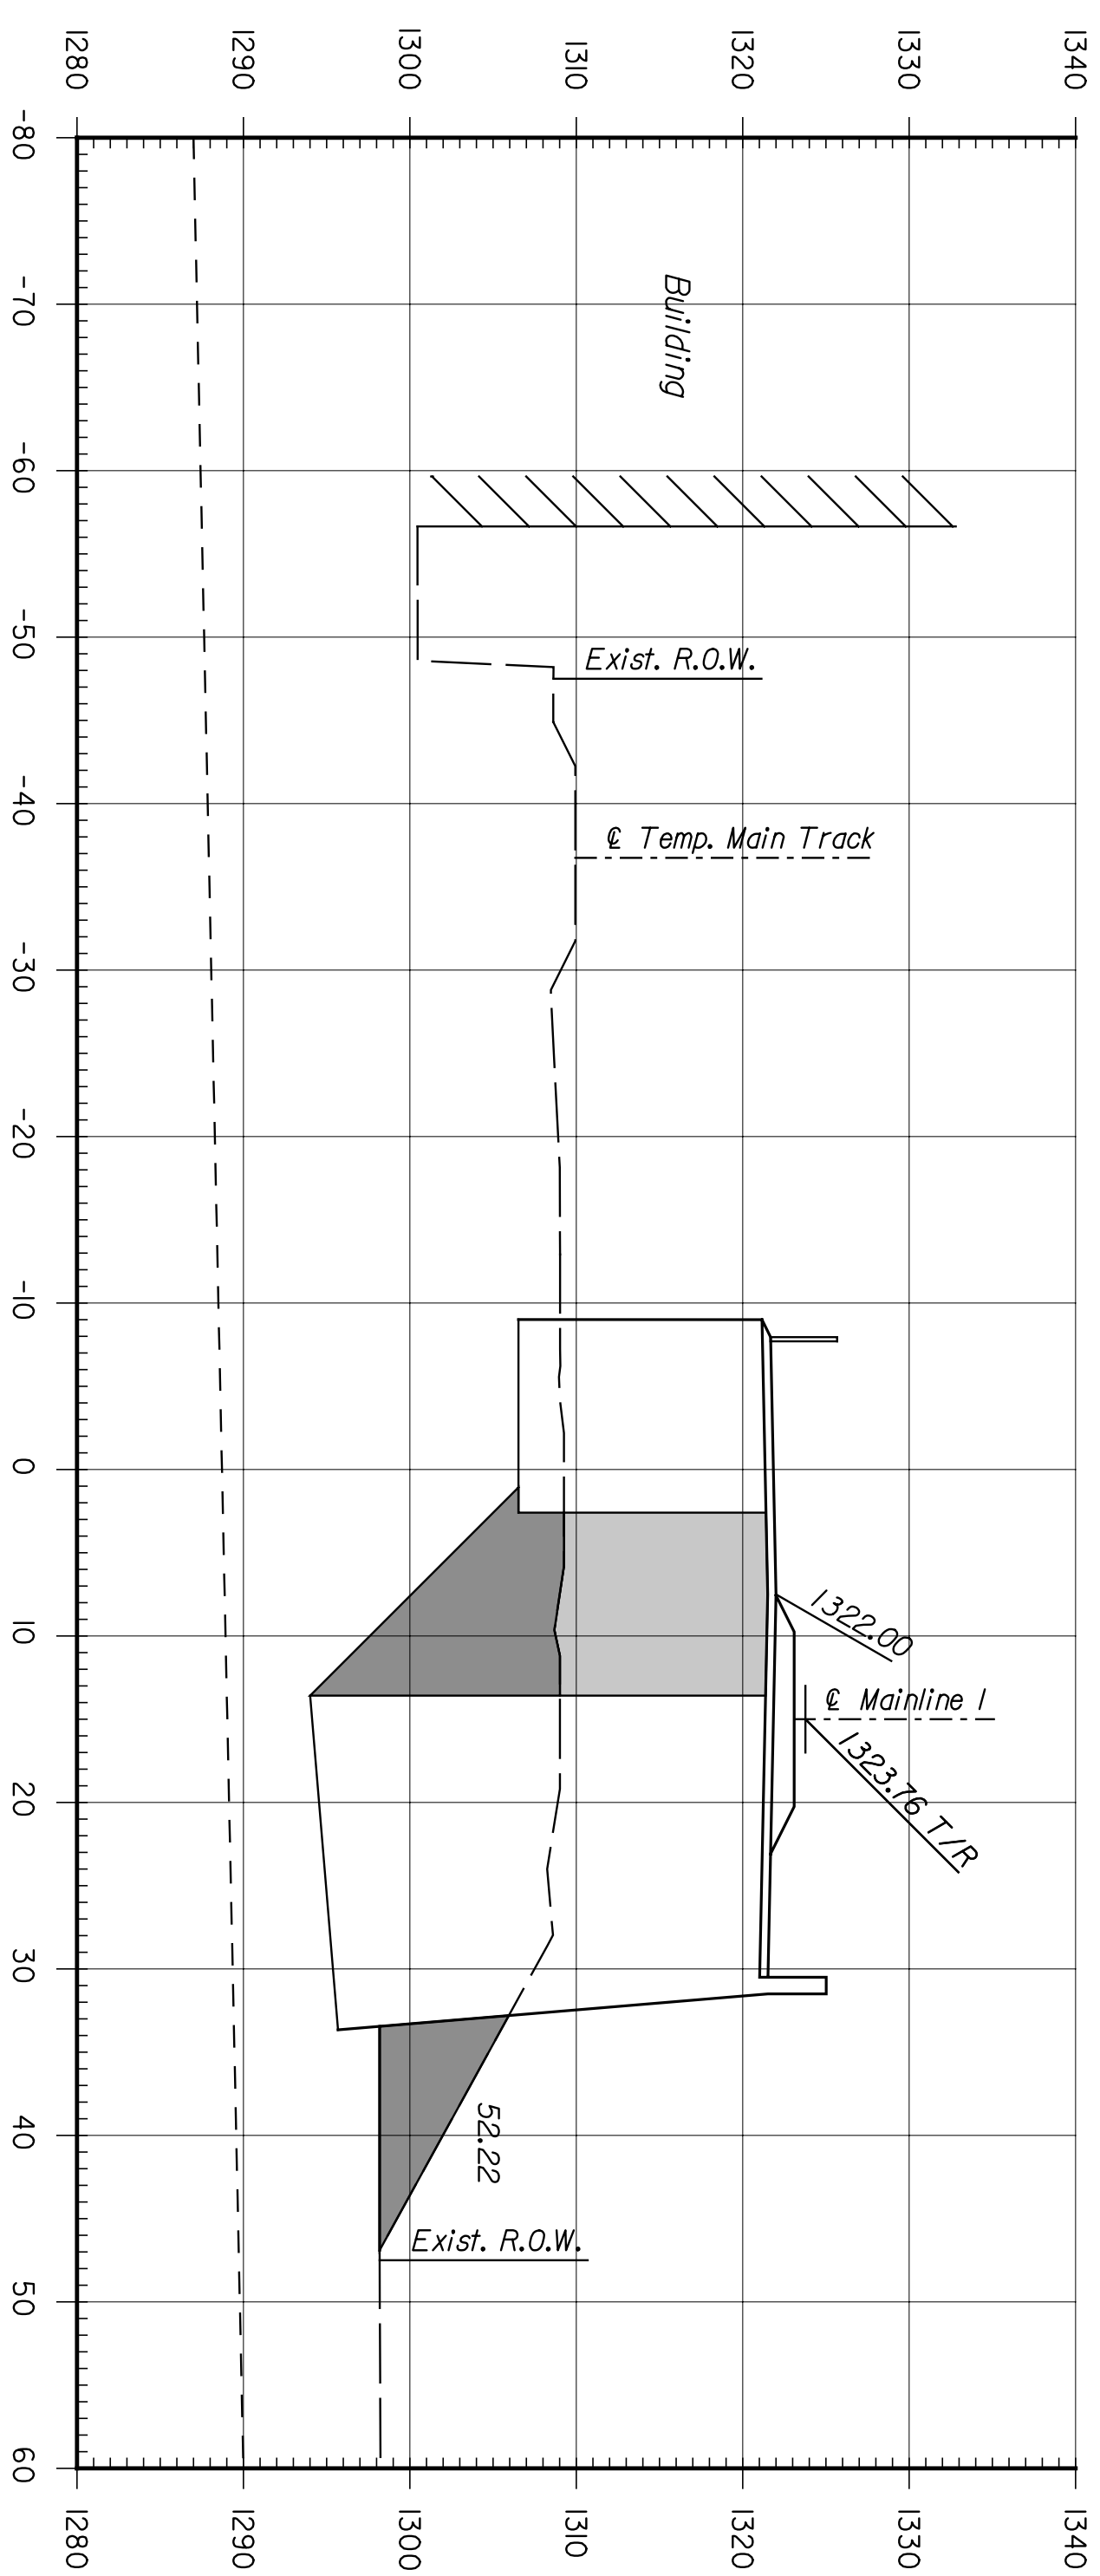
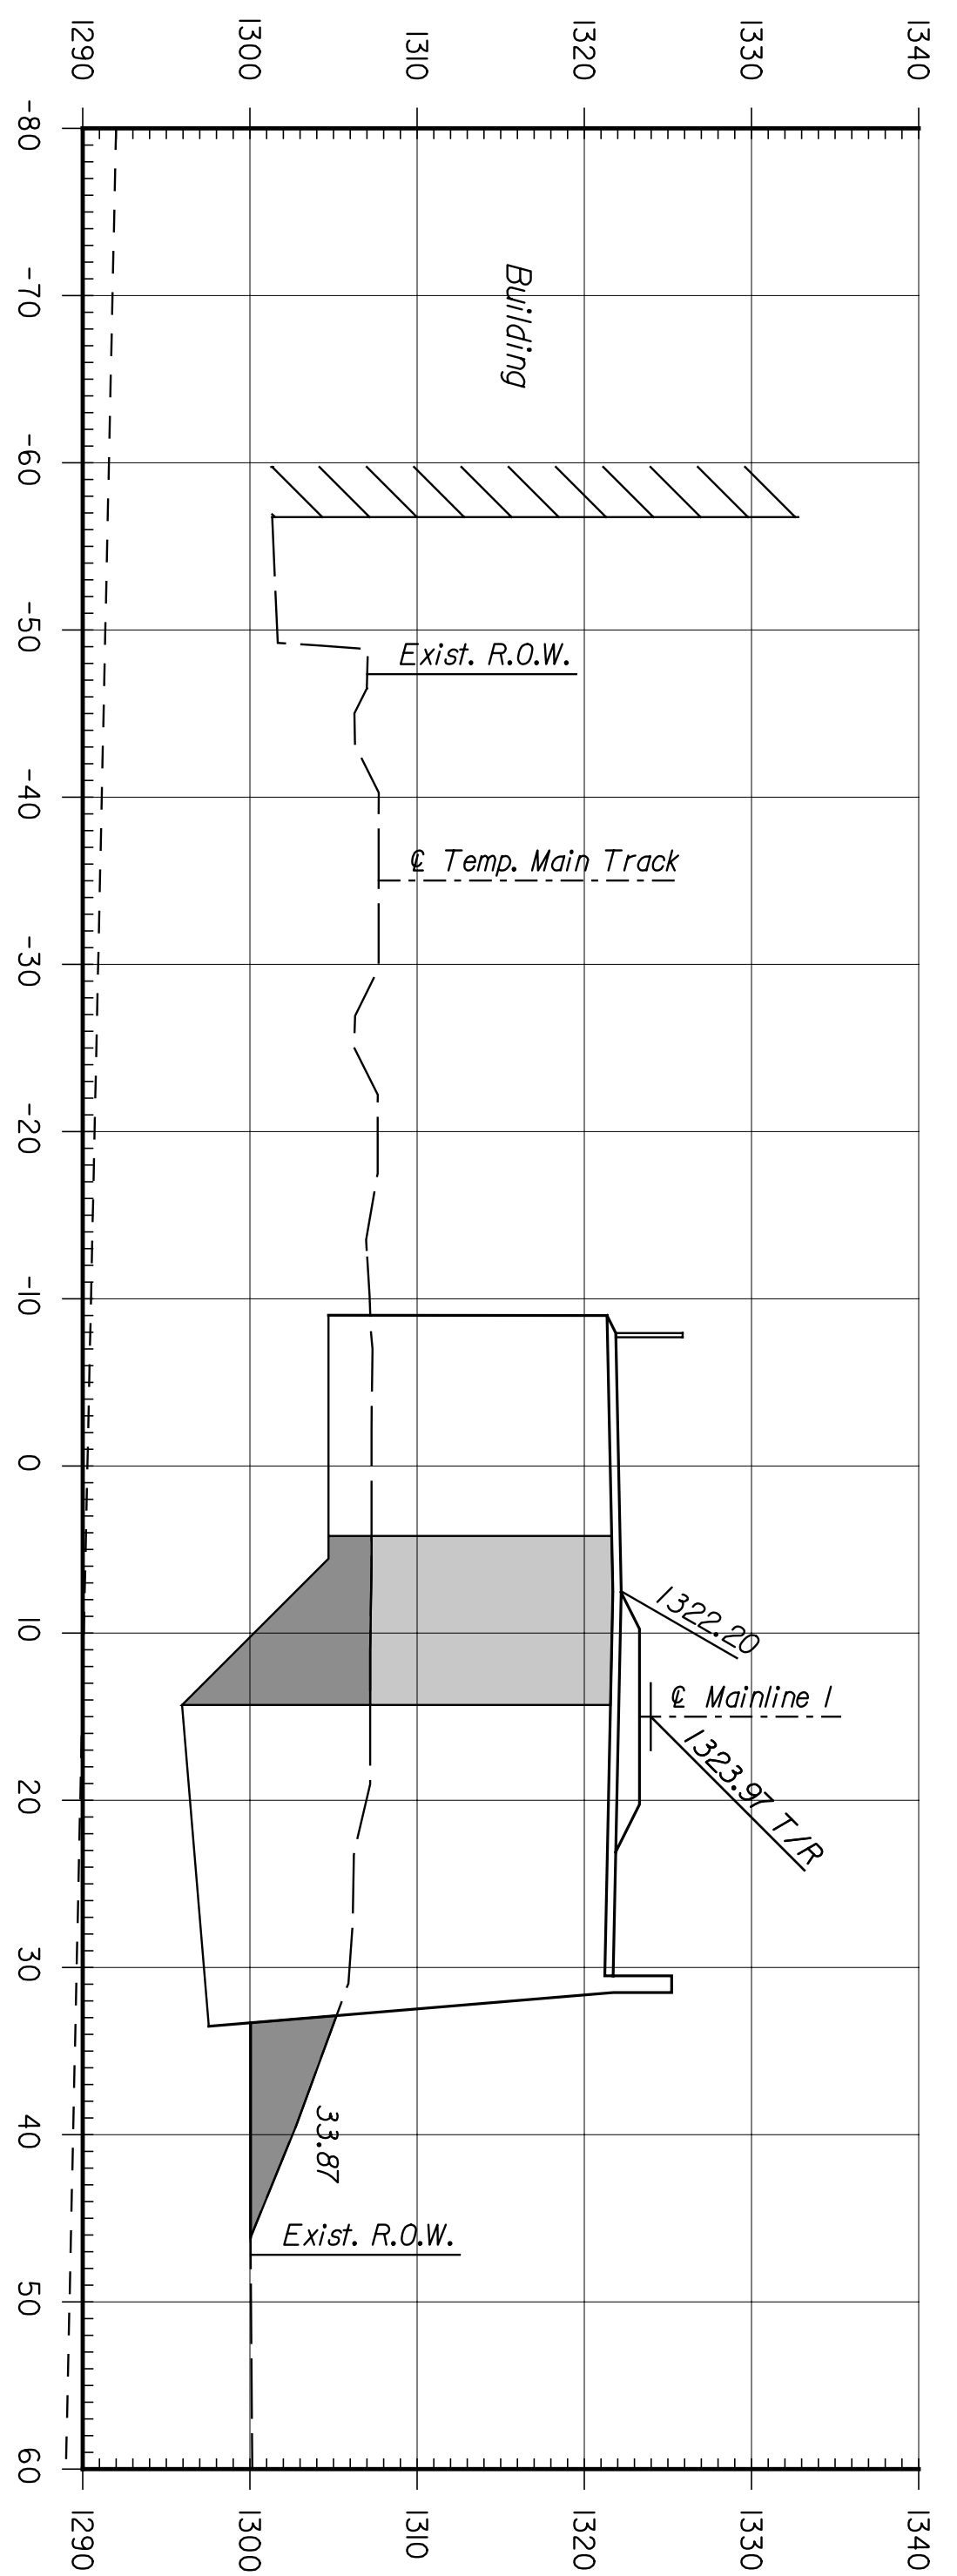


BY	DATE

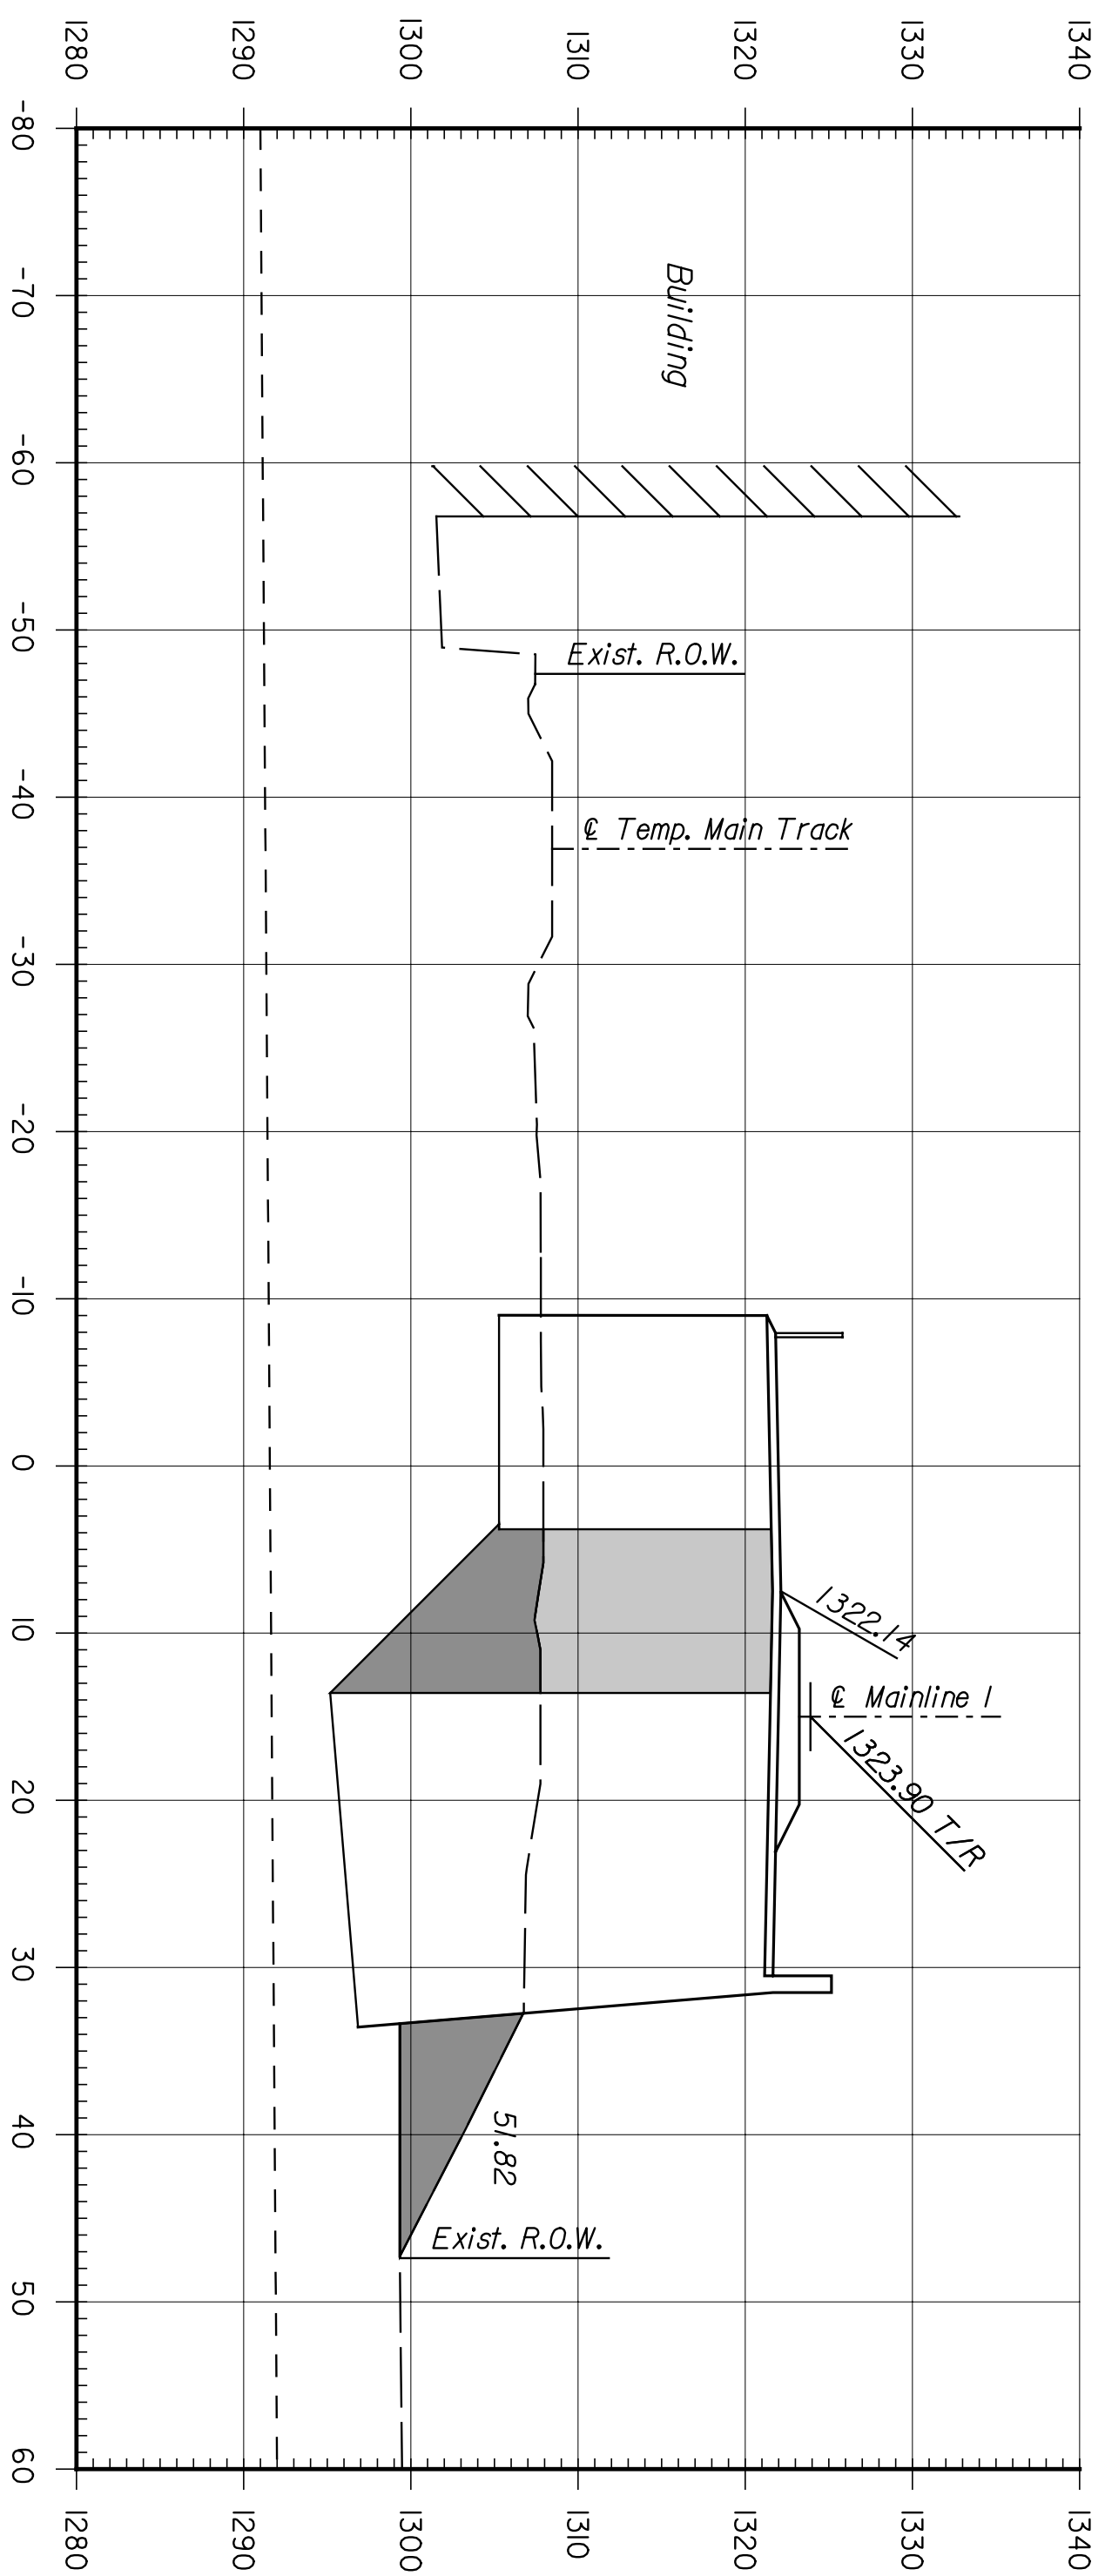

STATE	PROJECT NO.	YEAR	SHEET NO.	TOTAL SHEETS
KANSAS	472-84071	2005	RT.27	

ENTEB
 ARCHITECTS ENGINEERS PLANNERS

This sheet designed by:

CITY OF WICHITA			
WICHITA CENTRAL CORRIDOR			
PHASE 2 - TRACK WORK			
CROSS SECTIONS			
SHEET NO.	OF	SCALE	APPD.
DESIGNED BY	REP	DETAILED	JDS
DESIGN CR.	RSB	DETAIL CR.	QUANTITIES
			TRACED
			TRACE CR.
NO.		REVISIONS	