
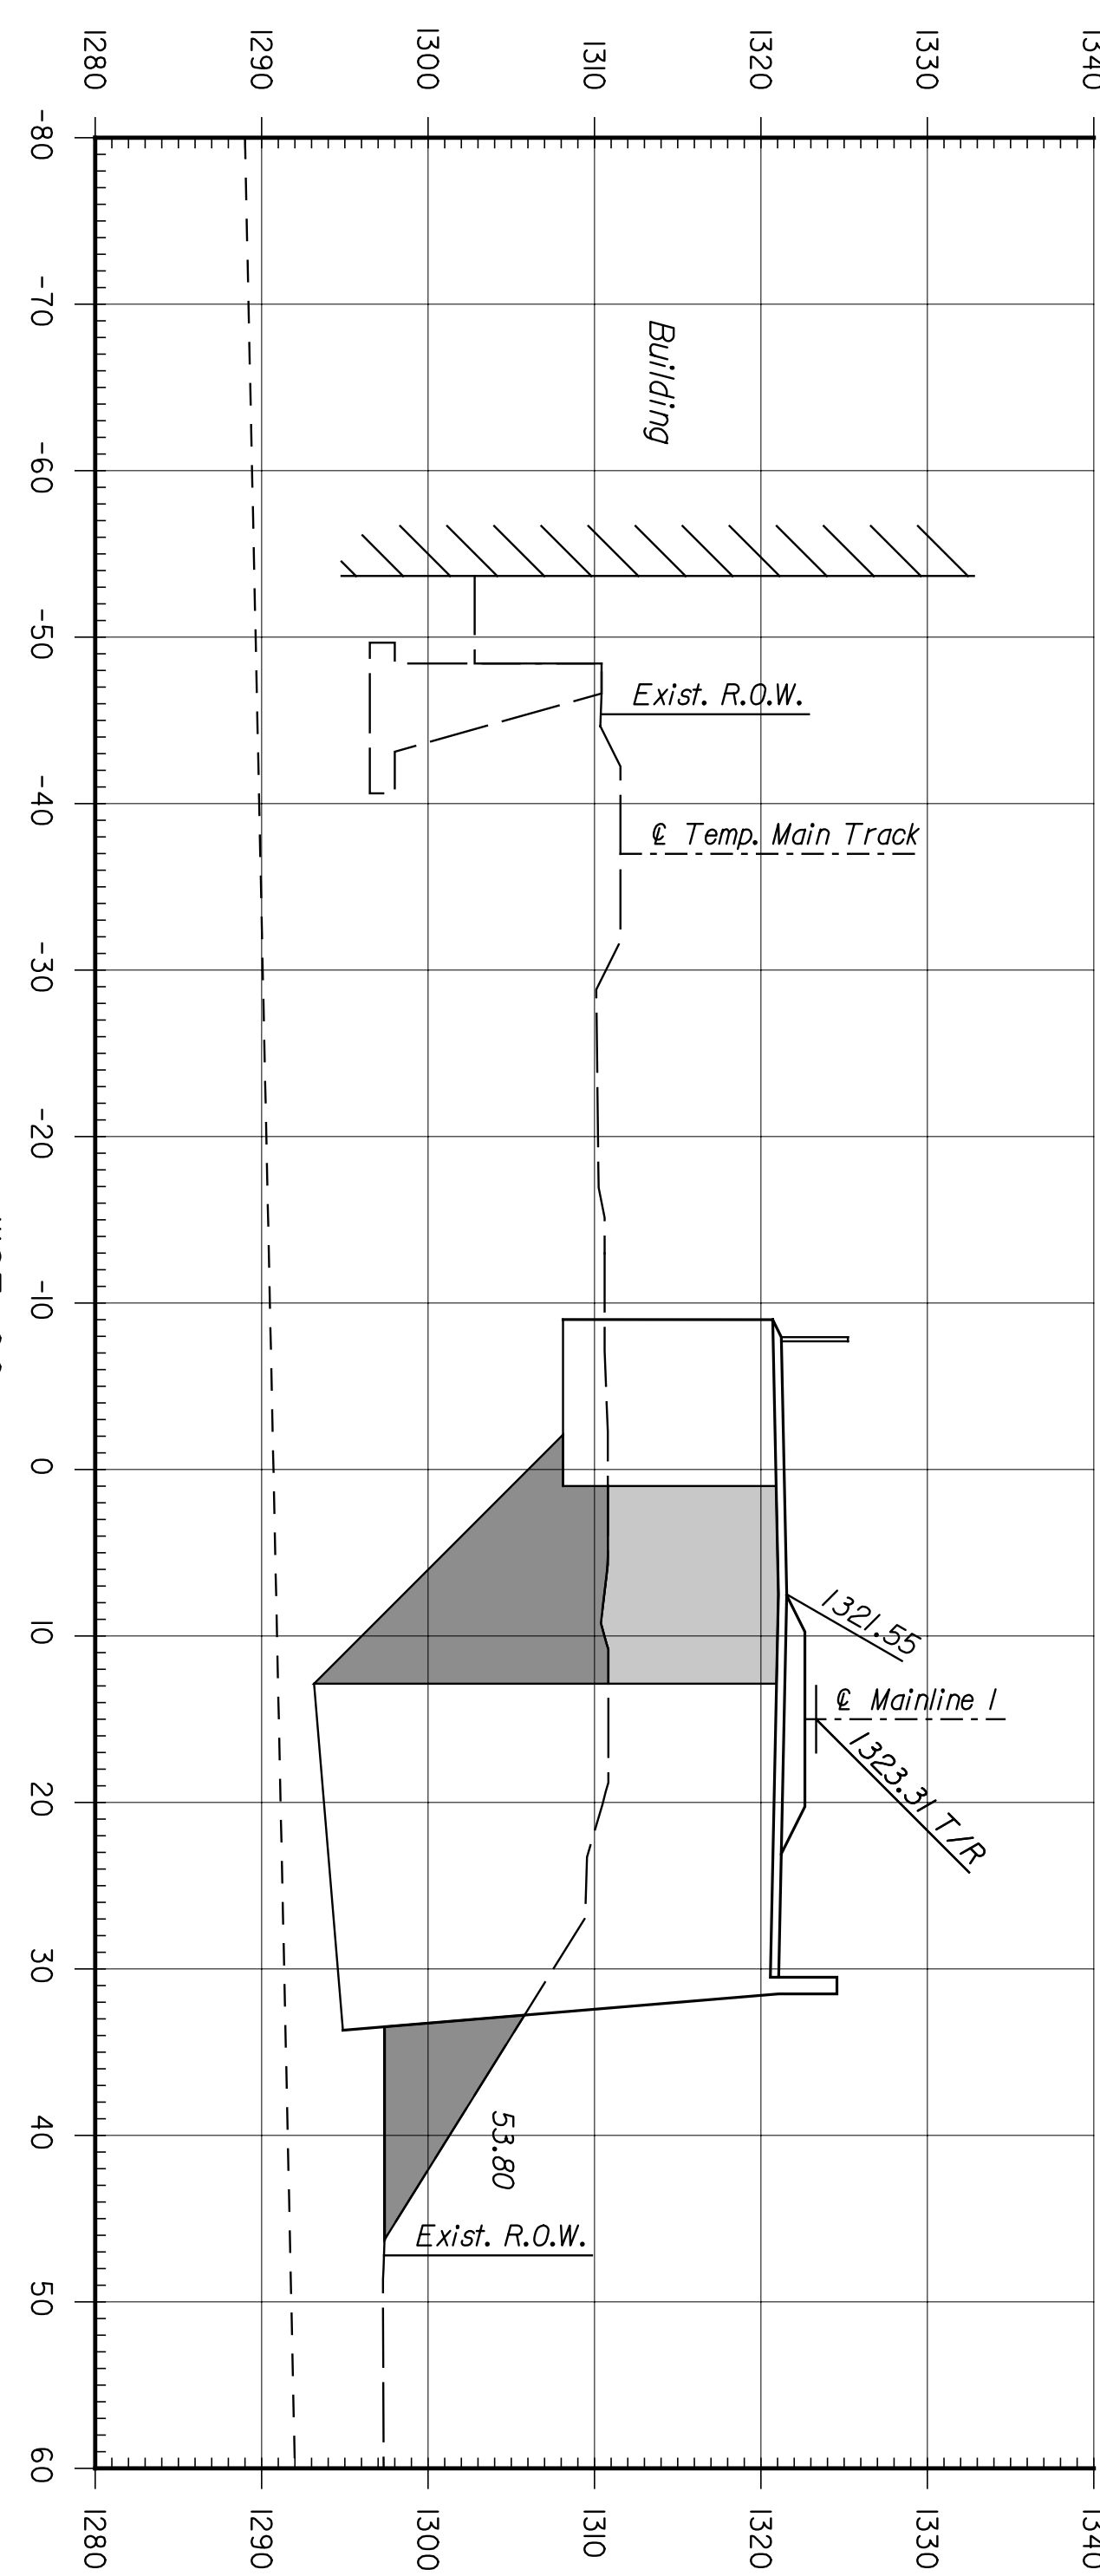
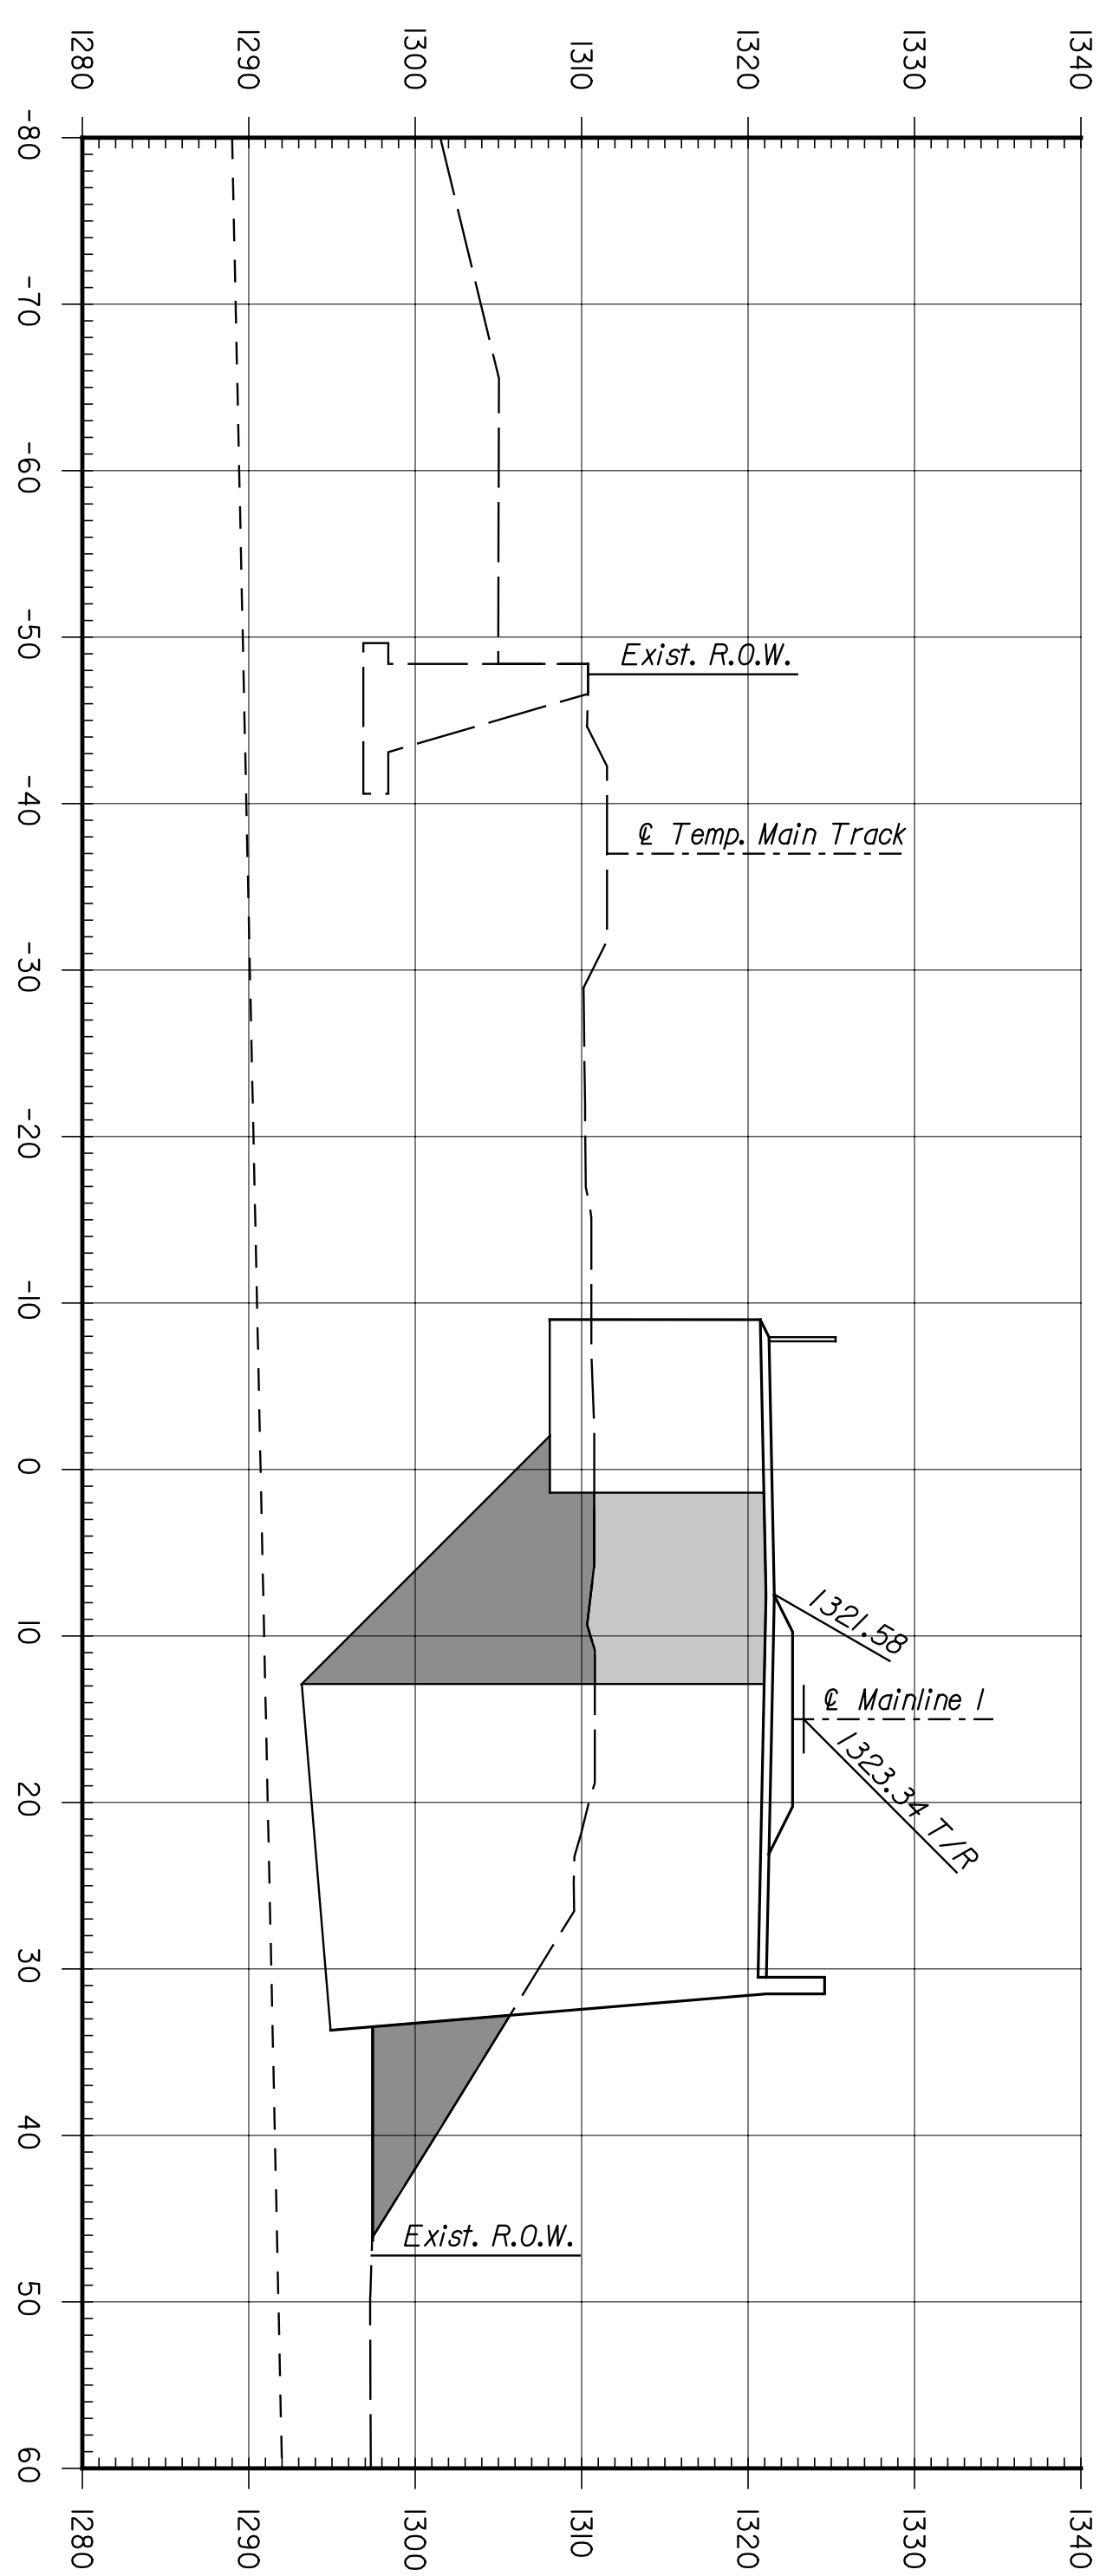
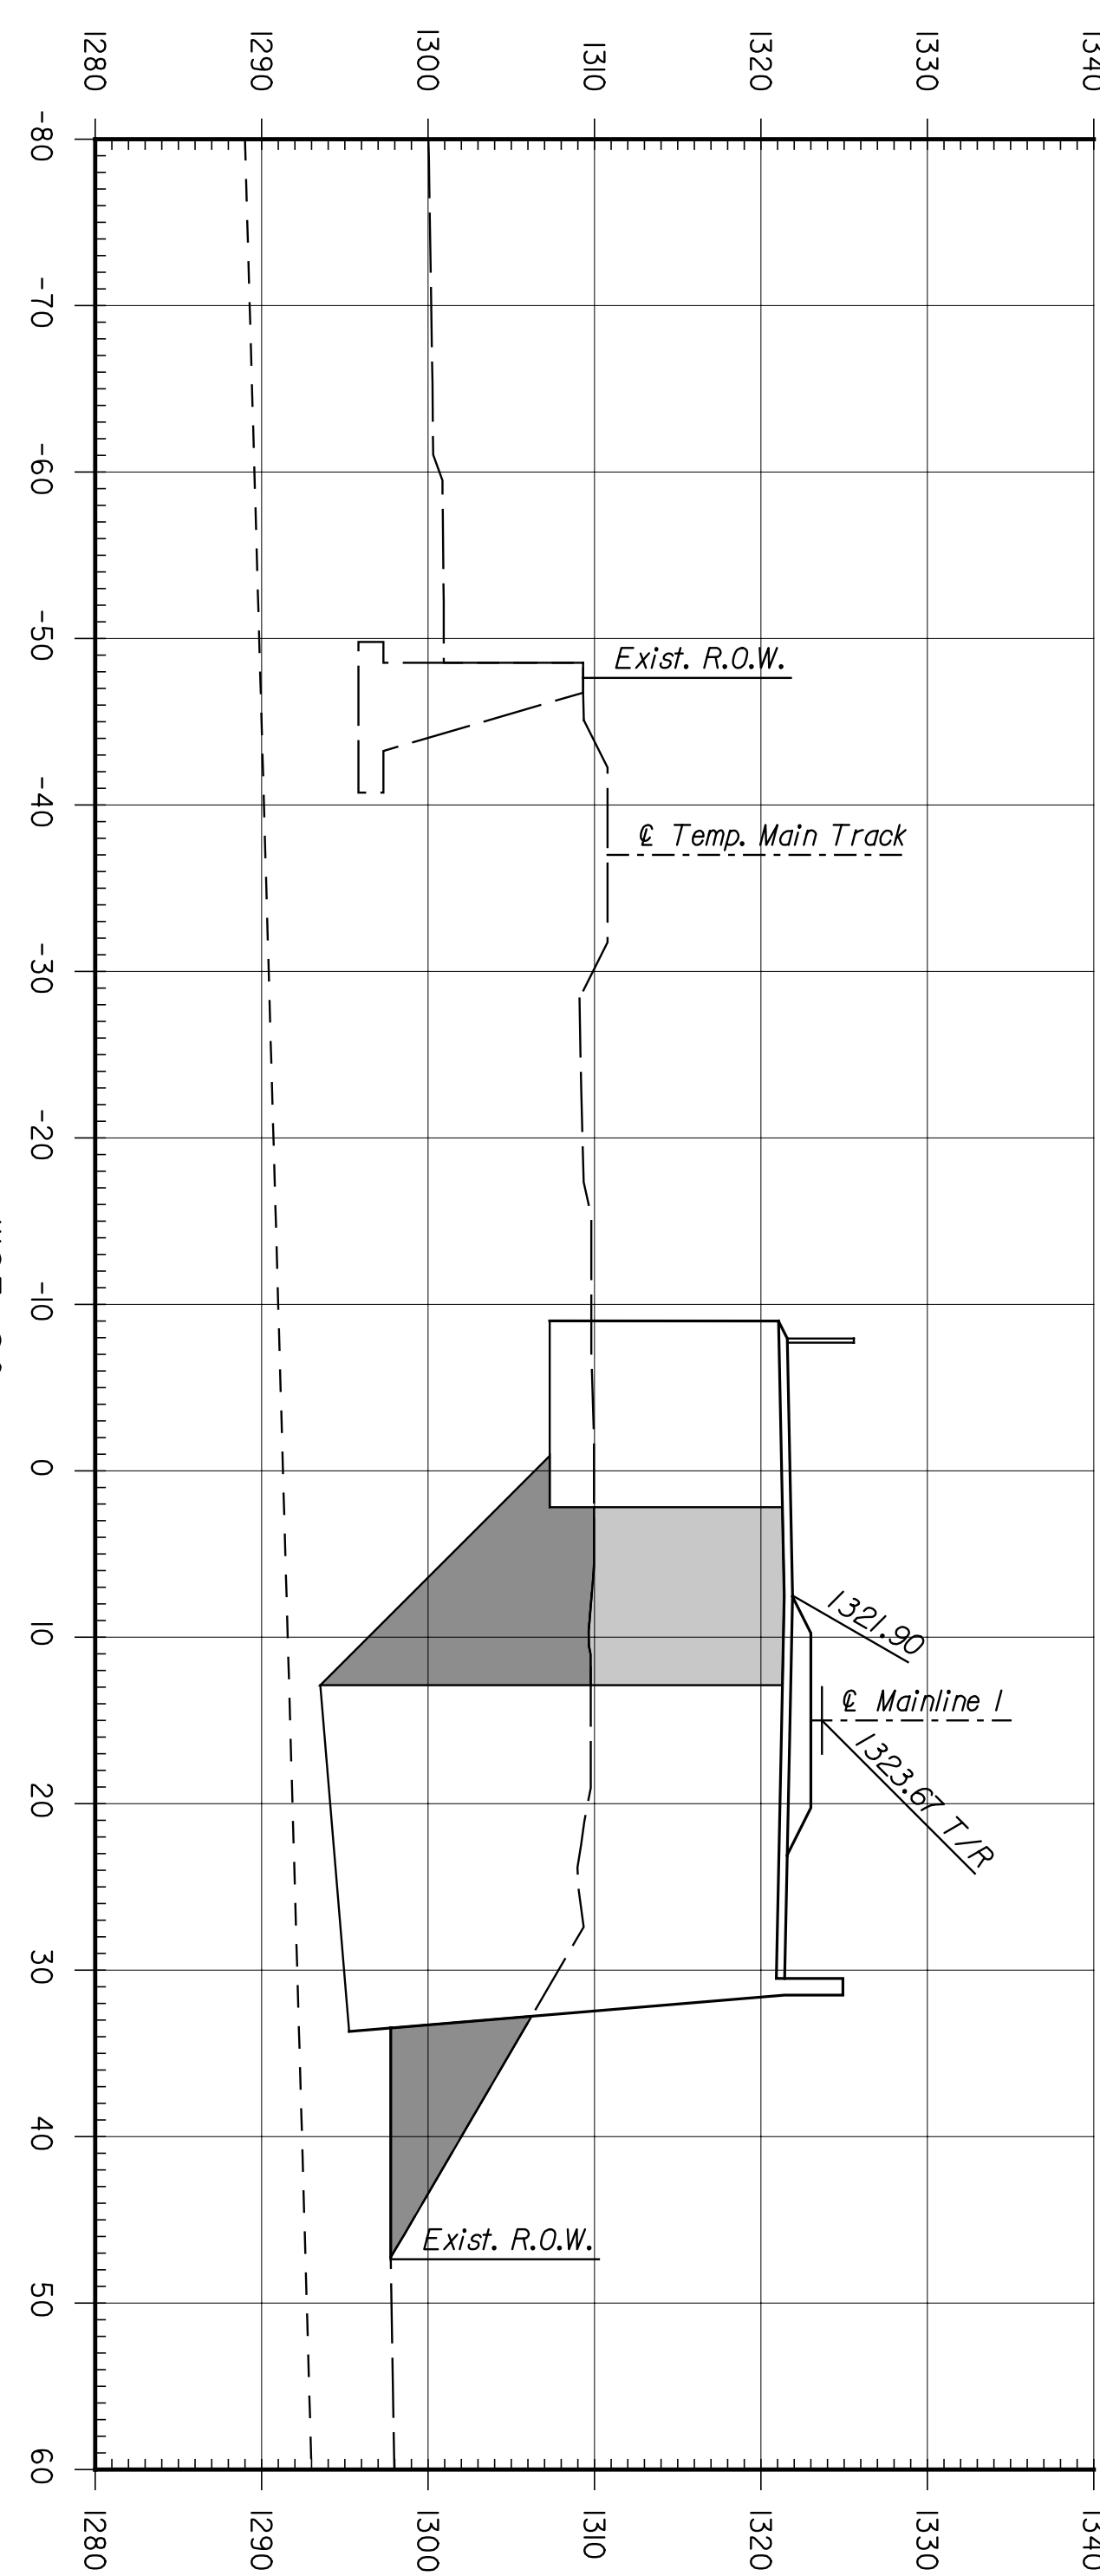


	BY	DATE

CNTB
 ARCHITECTS ENGINEERS PLANNERS

This sheet designed by:

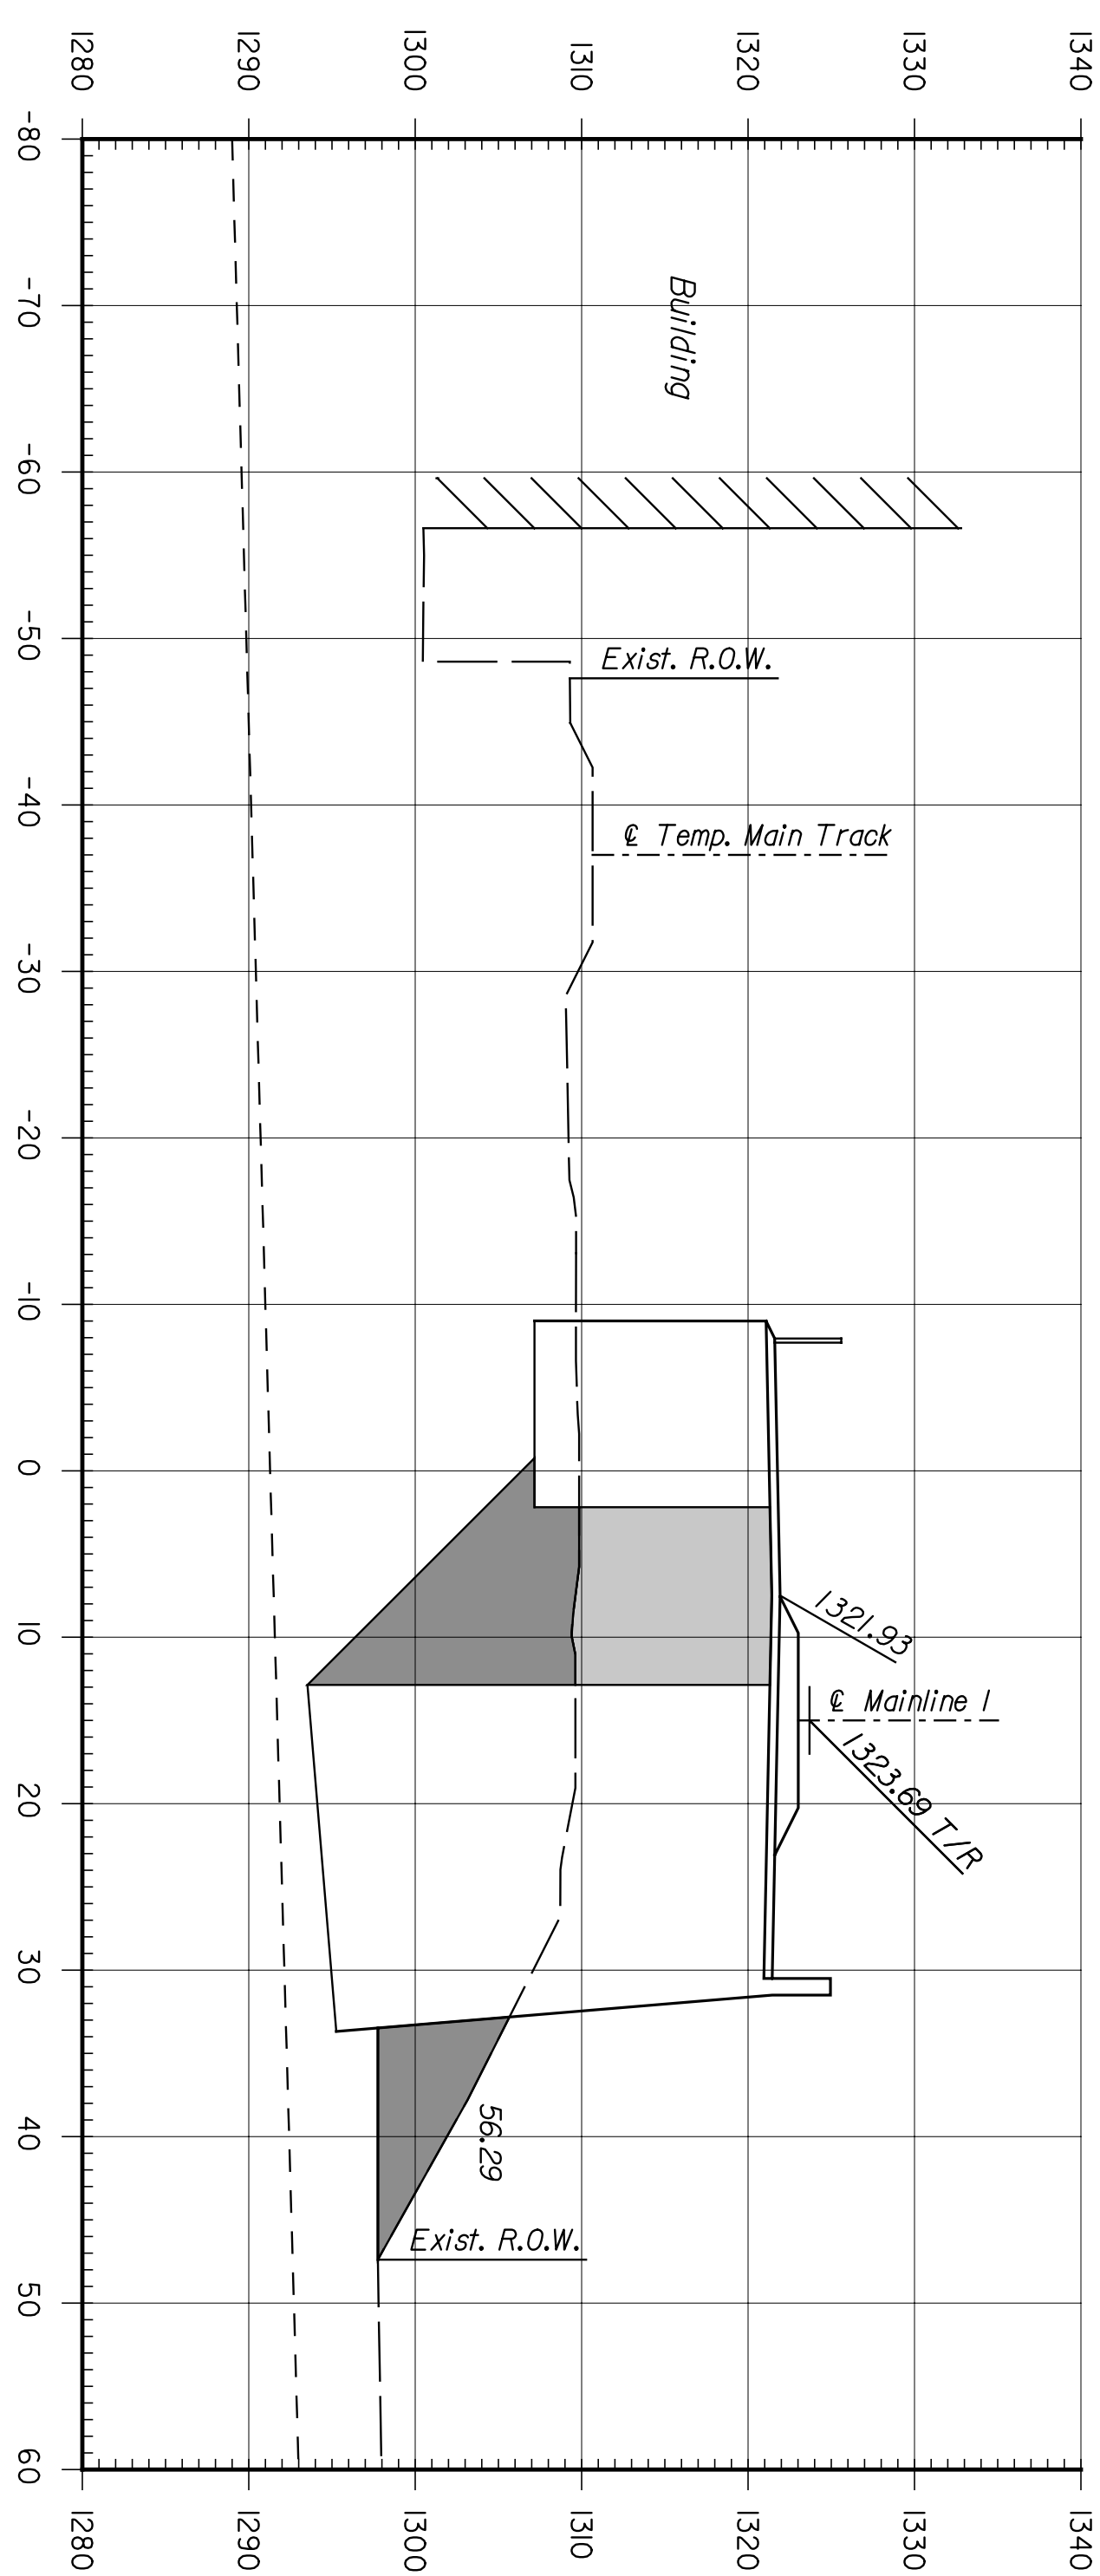

SHEET NO.	OF	SCALE	APP'D.
DESIGNED	REP	DETAILED	JDS
DESIGN CR.	RSB	DETAIL CR.	QUANTITIES
		REP	THANE CR.

REVISIONS		BY	APP'D.
NO.	DATE		
1			
2			
3			

CITY OF WICHITA
WICHITA CENTRAL CORRIDOR
 PHASE 2 - TRACK WORK
 MAINLINE
 CROSS SECTIONS

STATE	PROJECT NO.	YEAR	SHEET NO.	TOTAL SHEETS
KANSAS	472-84071	2005	RT.28	