
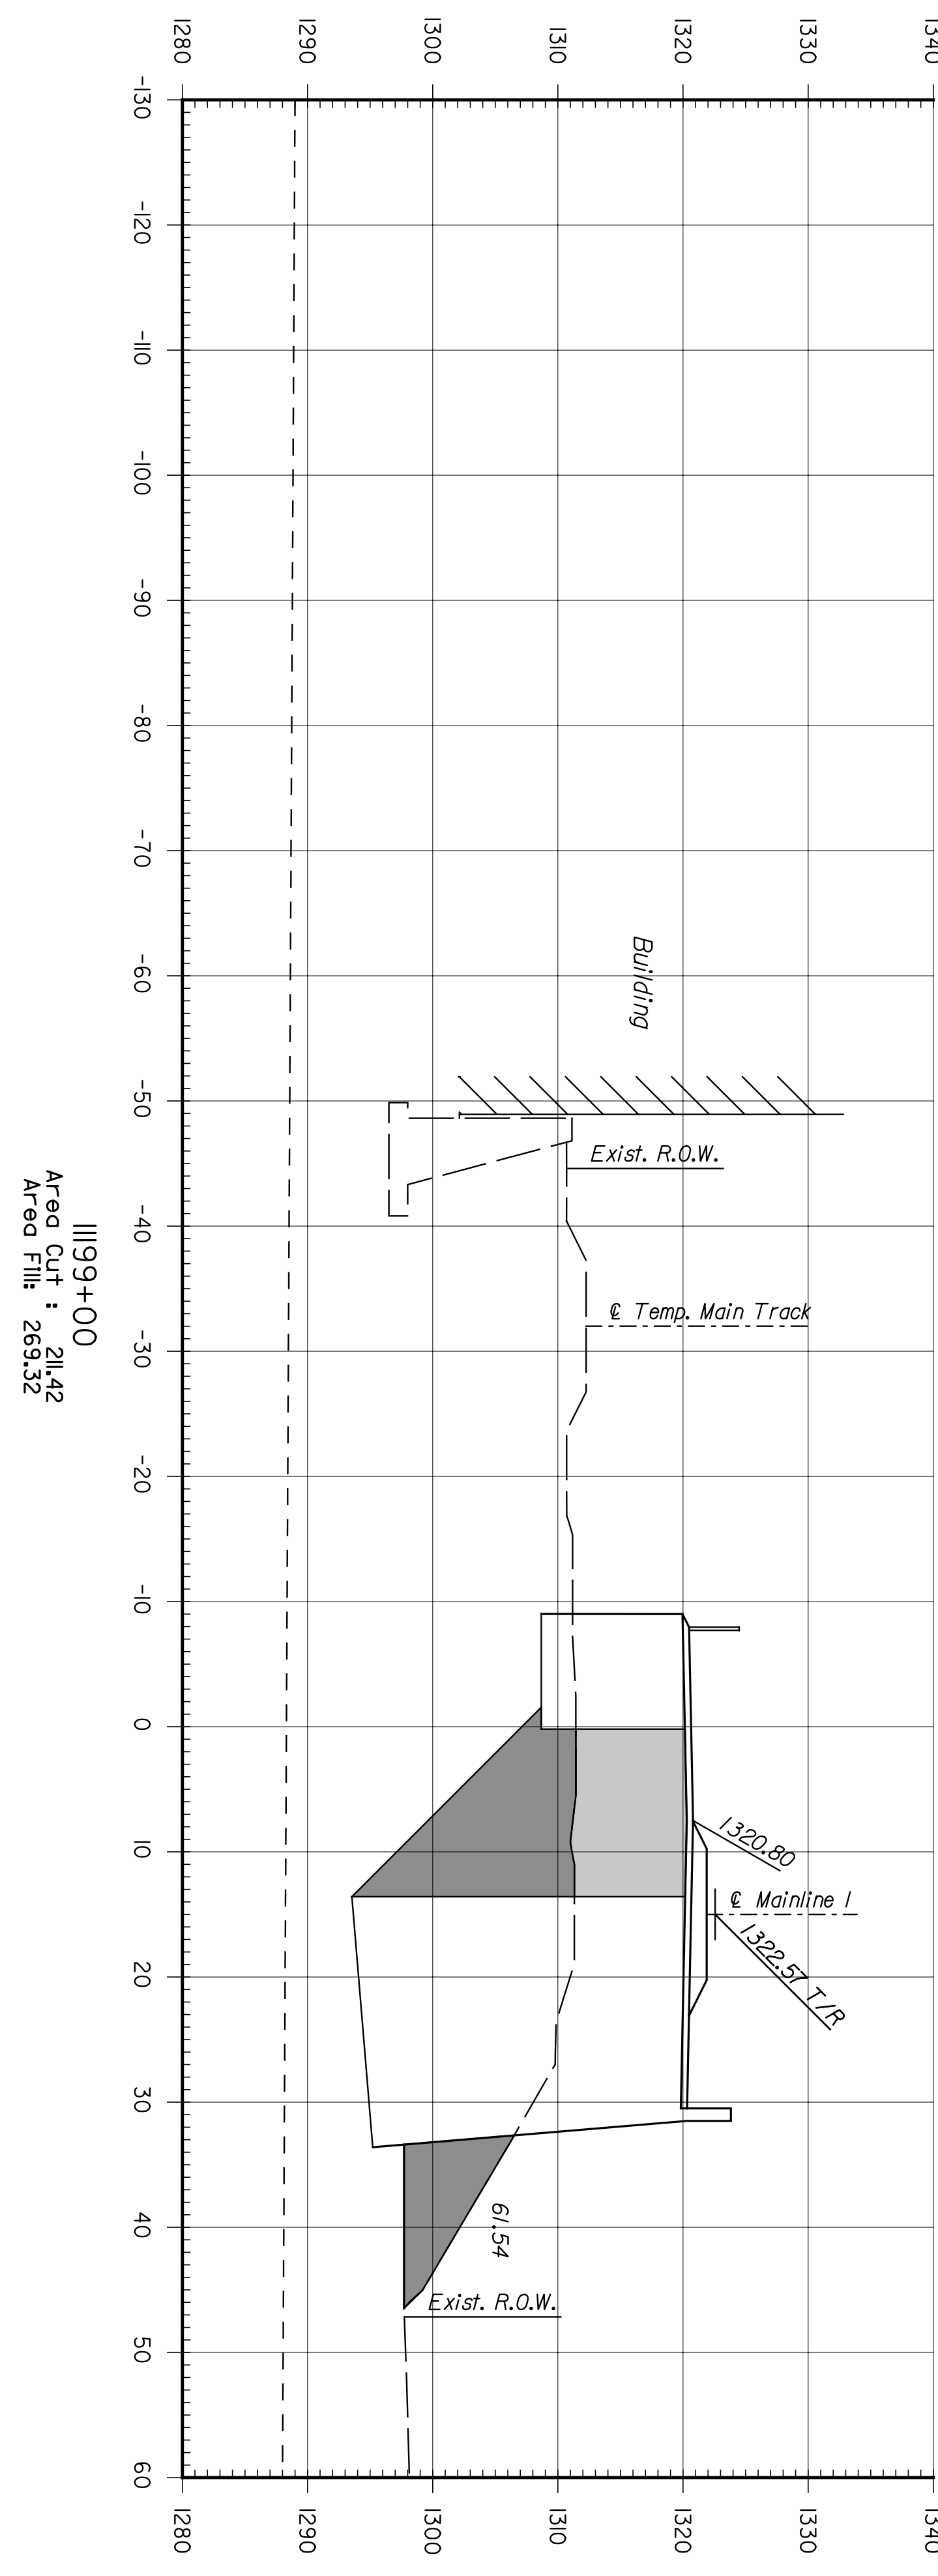


BY	DATE

**ENTB**  
 ARCHITECTS ENGINEERS PLANNERS

This sheet designed by:

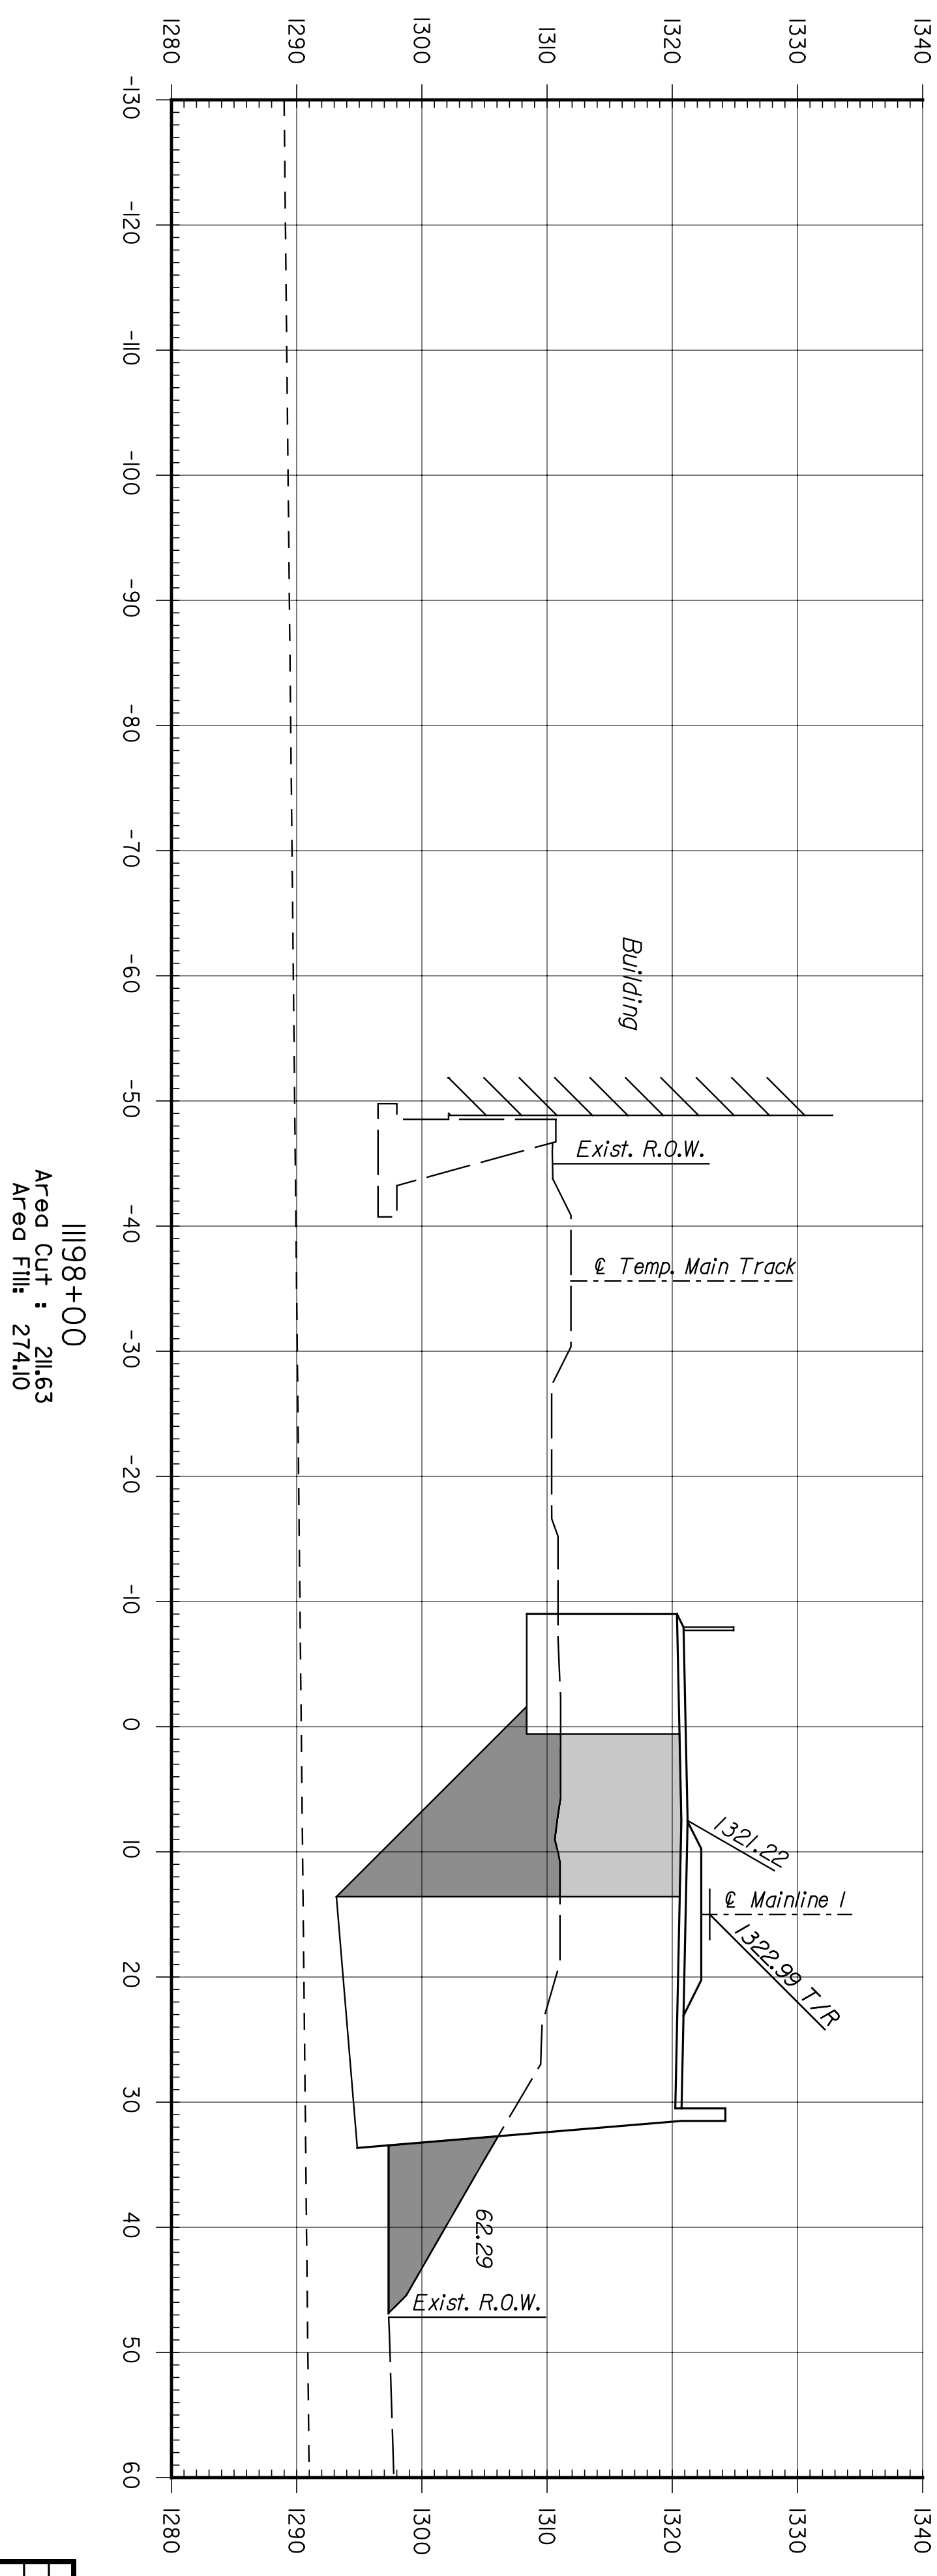

STATE	PROJECT NO.	YEAR	SHEET NO.	TOTAL SHEETS
KANSAS	472-84071	2005	RT.29	

SHEET NO.	OF	SCALE	DESIGNED	REP	SCALE	DETAILED	JDS	QUANTITIES	APP'D	TRACED
1										
2										
3										

NO. DATE REVISIONS BY APP'D  
 DESIGN CR. RSB DETAIL CR. REP QUANTITIES  
**CITY OF WICHITA**  
**WICHITA CENTRAL CORRIDOR**  
**PHASE 2 - TRACK WORK**  
**MAINLINE**  
**CROSS SECTIONS**