



	BY	DATE

**ENTB**  
 ARCHITECTS ENGINEERS PLANNERS

This sheet designed by:

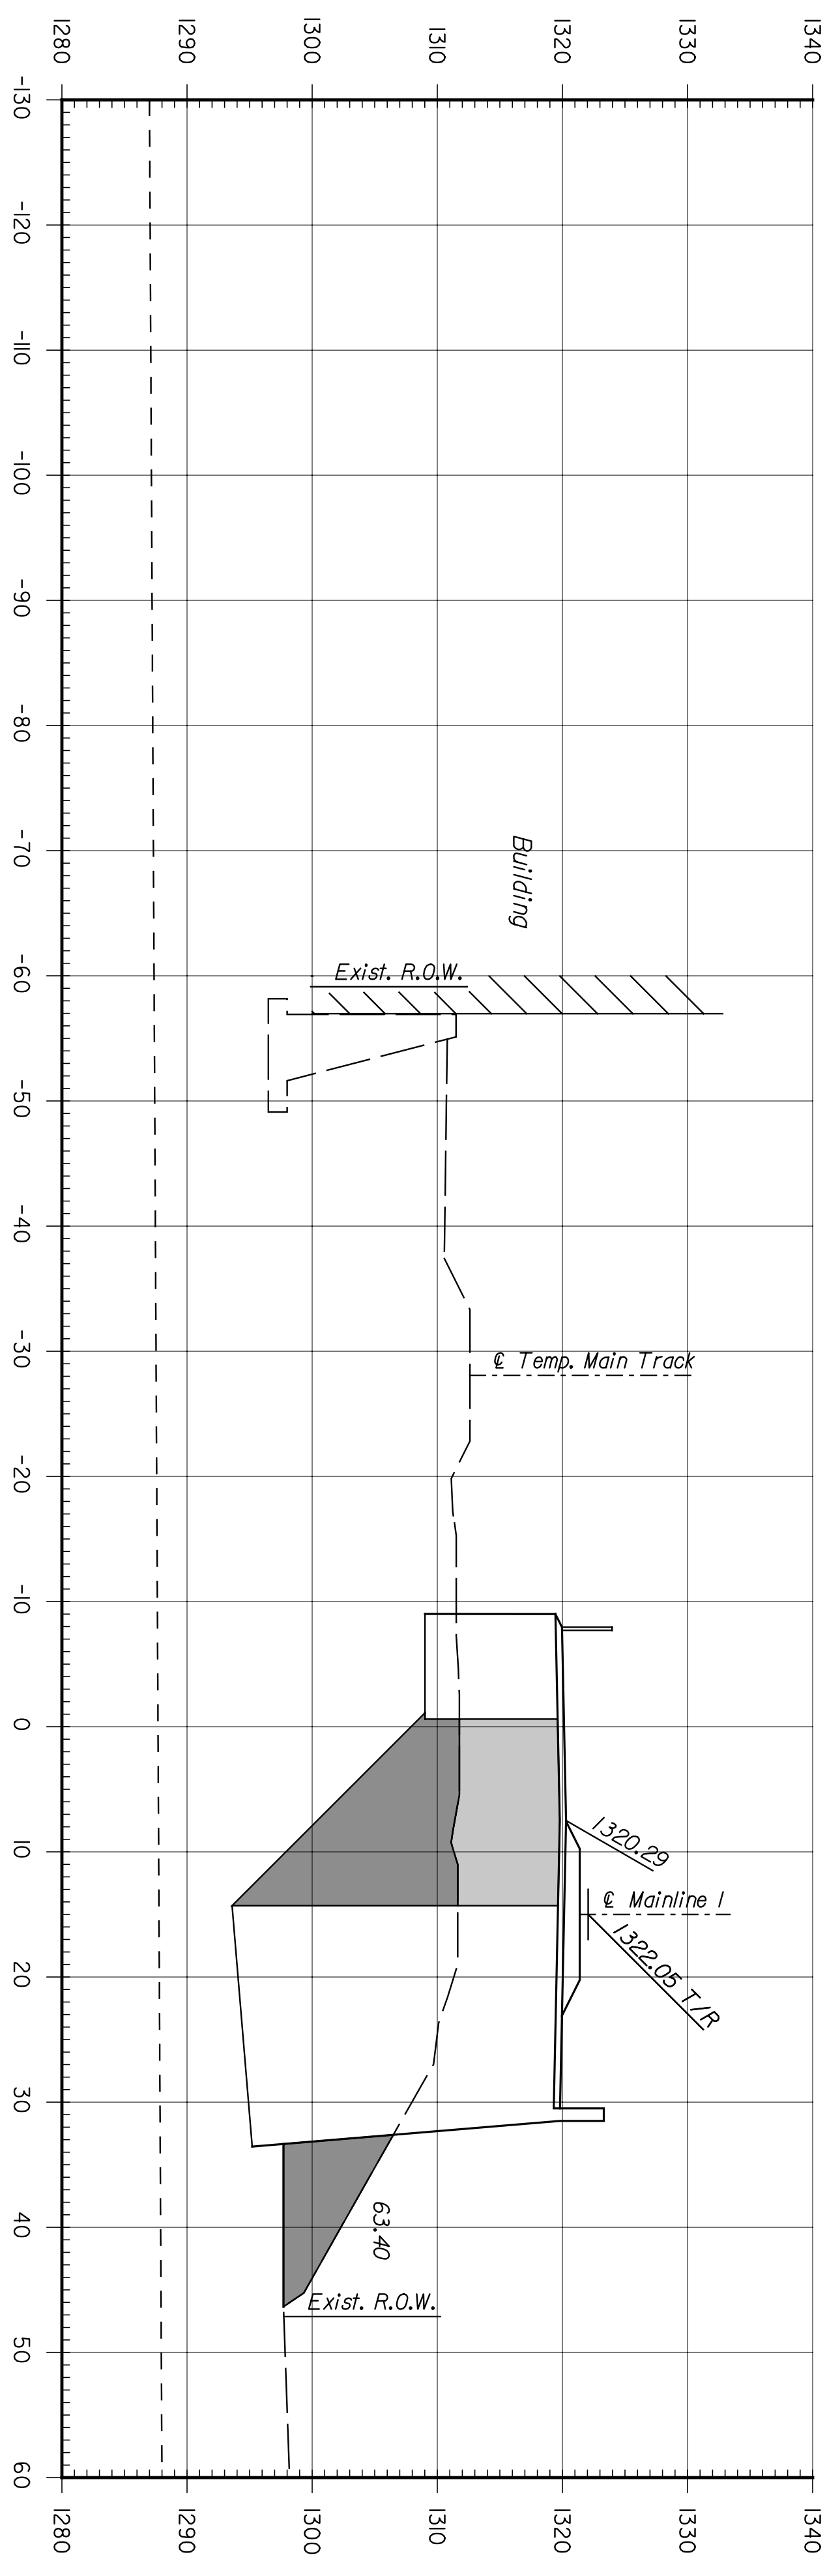

11200+00  
 Area Cut : 220.74  
 Area Fill: 218.24

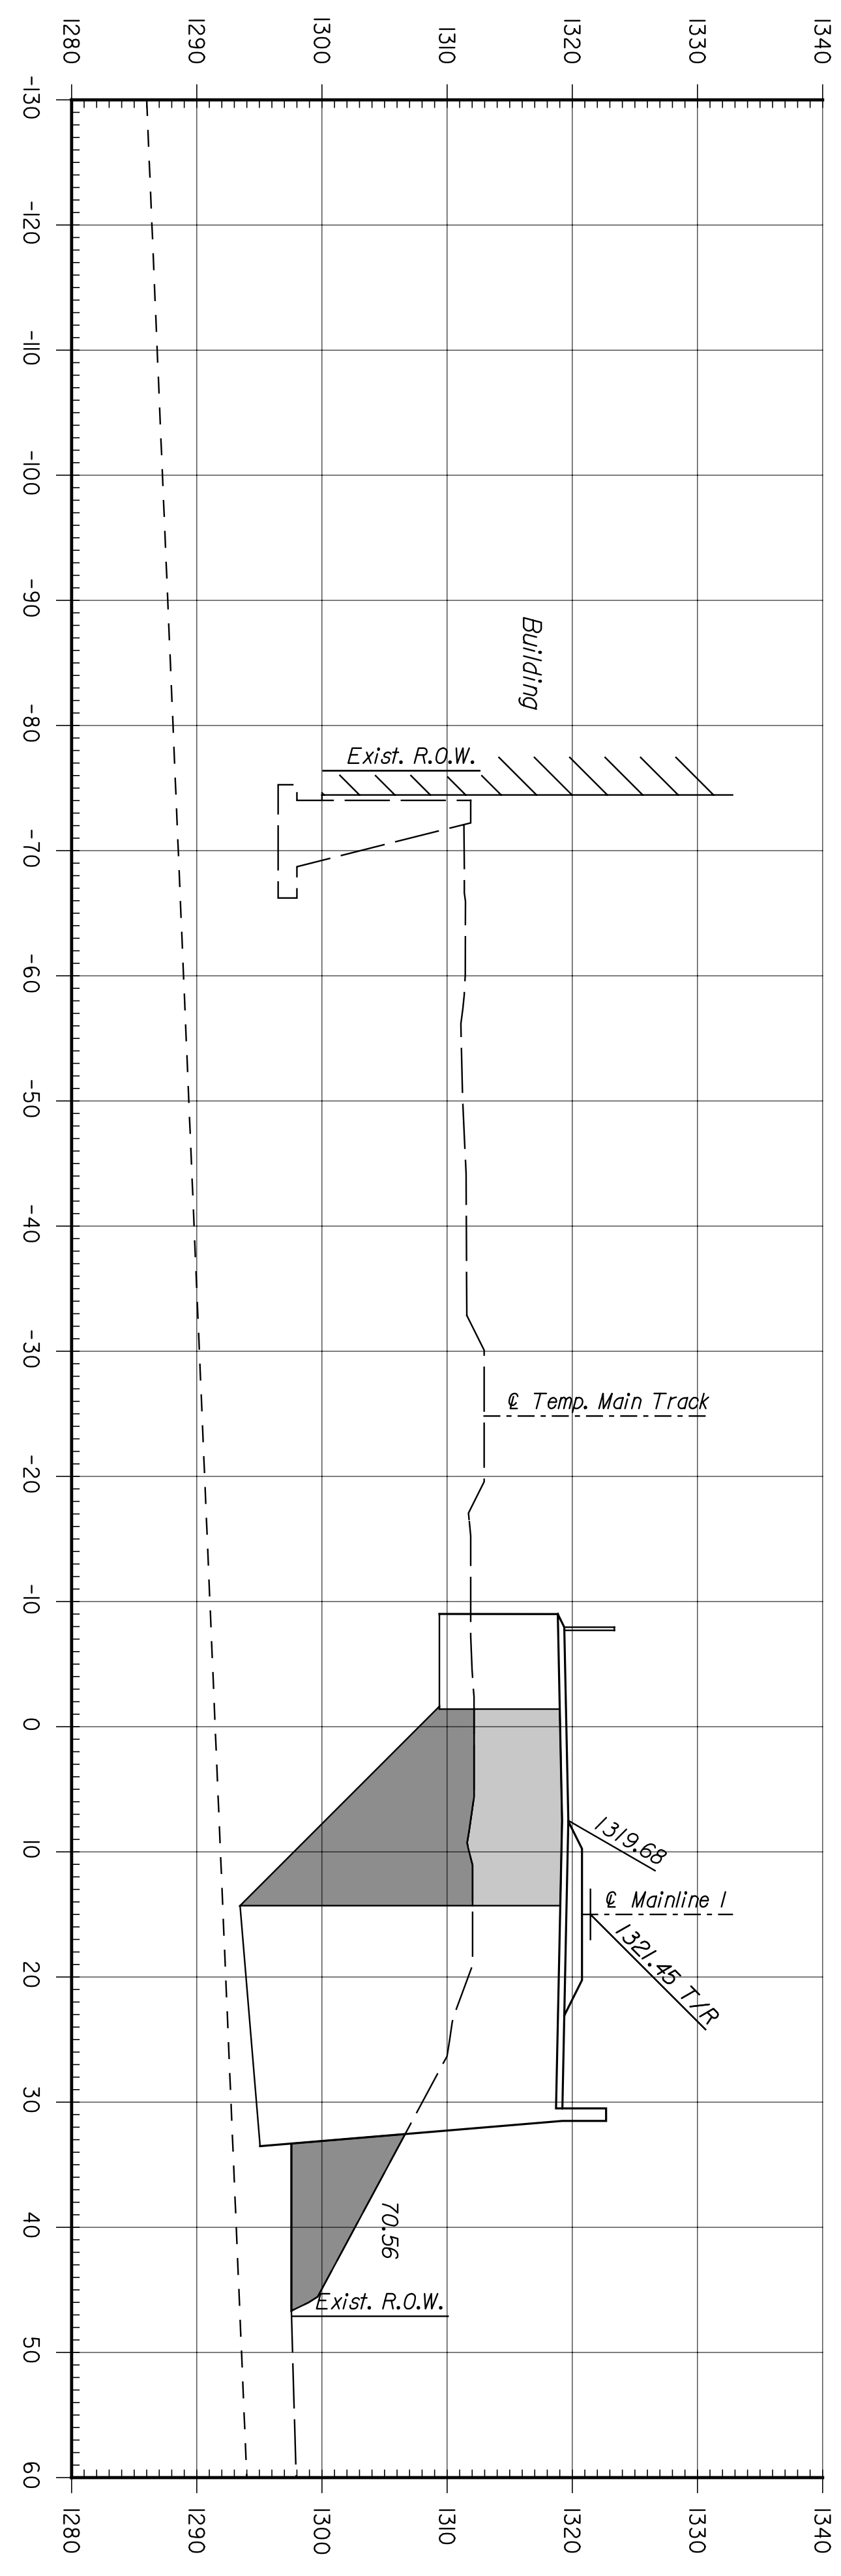

11201+00  
 Area Cut : 238.86  
 Area Fill: 219.41

STATE	PROJECT NO.	YEAR	SHEET NO.	TOTAL SHEETS
KANSAS	472-84071	2005	RT.30	

SHEET NO.		OF	SCALE	APP'D.	TRACED
DESIGNED	REP	SCALE	DETAILED	JDS	QUANTITIES
DESIGN CR.	RSB	RSB	RSB	RSB	RSB
NO.		DATE	REVISIONS	BY	APP'D.
1					
2					
3					

**CITY OF WICHITA**  
**WICHITA CENTRAL CORRIDOR**  
 PHASE 2 - TRACK WORK  
 MAINLINE  
 CROSS SECTIONS