



	BY	DATE

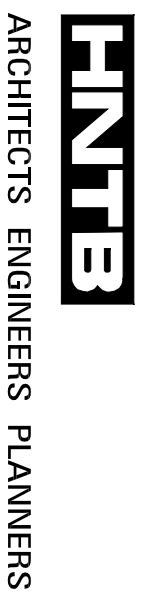

This sheet designed by:

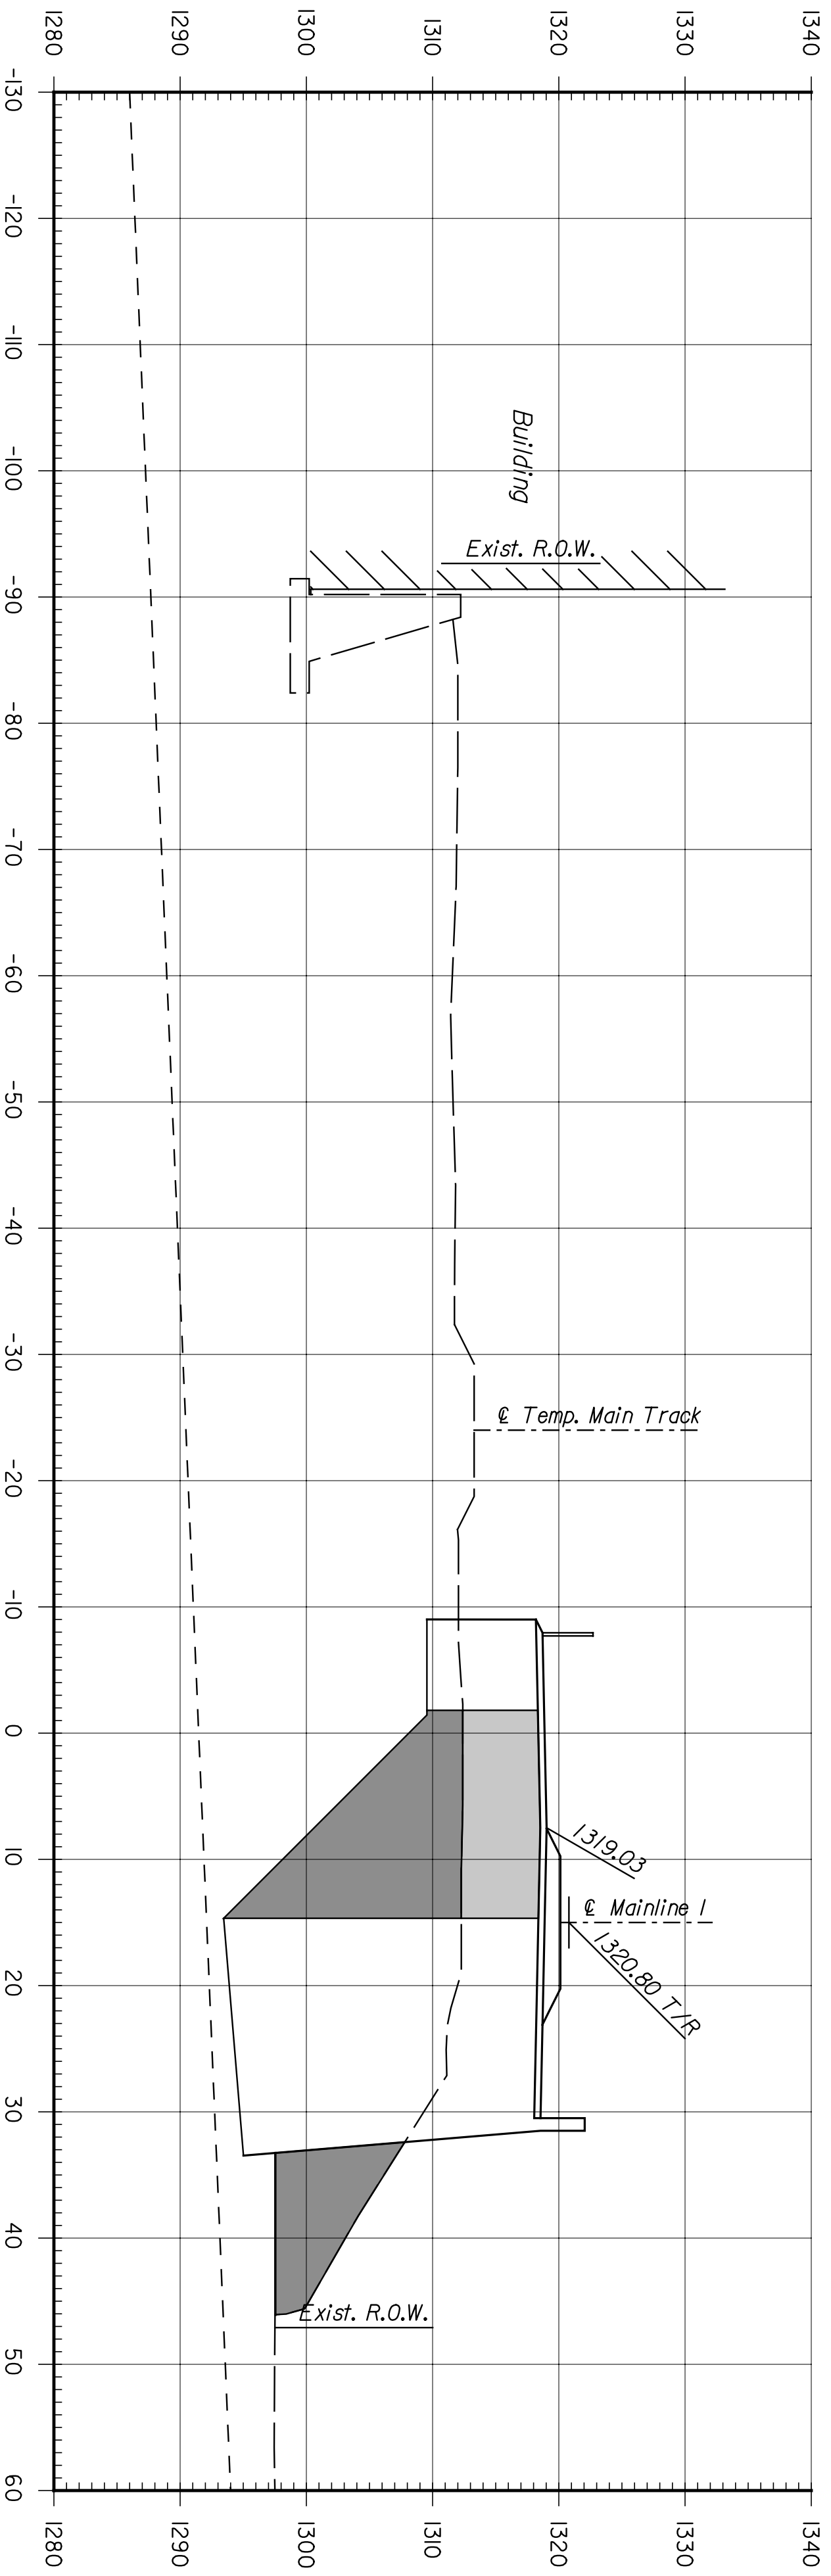

11201+94
 Area Cut: 254.28
 Area Fill: 276.14

STATE	PROJECT NO.	YEAR	SHEET NO.	TOTAL SHEETS
KANSAS	472-84071	2005	R7.31	

CITY OF WICHITA WICHITA CENTRAL CORRIDOR PHASE 2 - TRACK WORK CROSS SECTIONS				
SHEET NO.	OF	SCALE	APP'D.	TRACED
DESIGNED	REP	DETAILED	JDS	QUANTITIES
DESIGN CR.	NSB	DETAIL CR.	REP	QUANTITIES
NO.		REVISIONS		BY
DATE				APP'D.
3				
2				
1				