



BY	DATE

ENTB
 ARCHITECTS ENGINEERS PLANNERS

This sheet designed by:

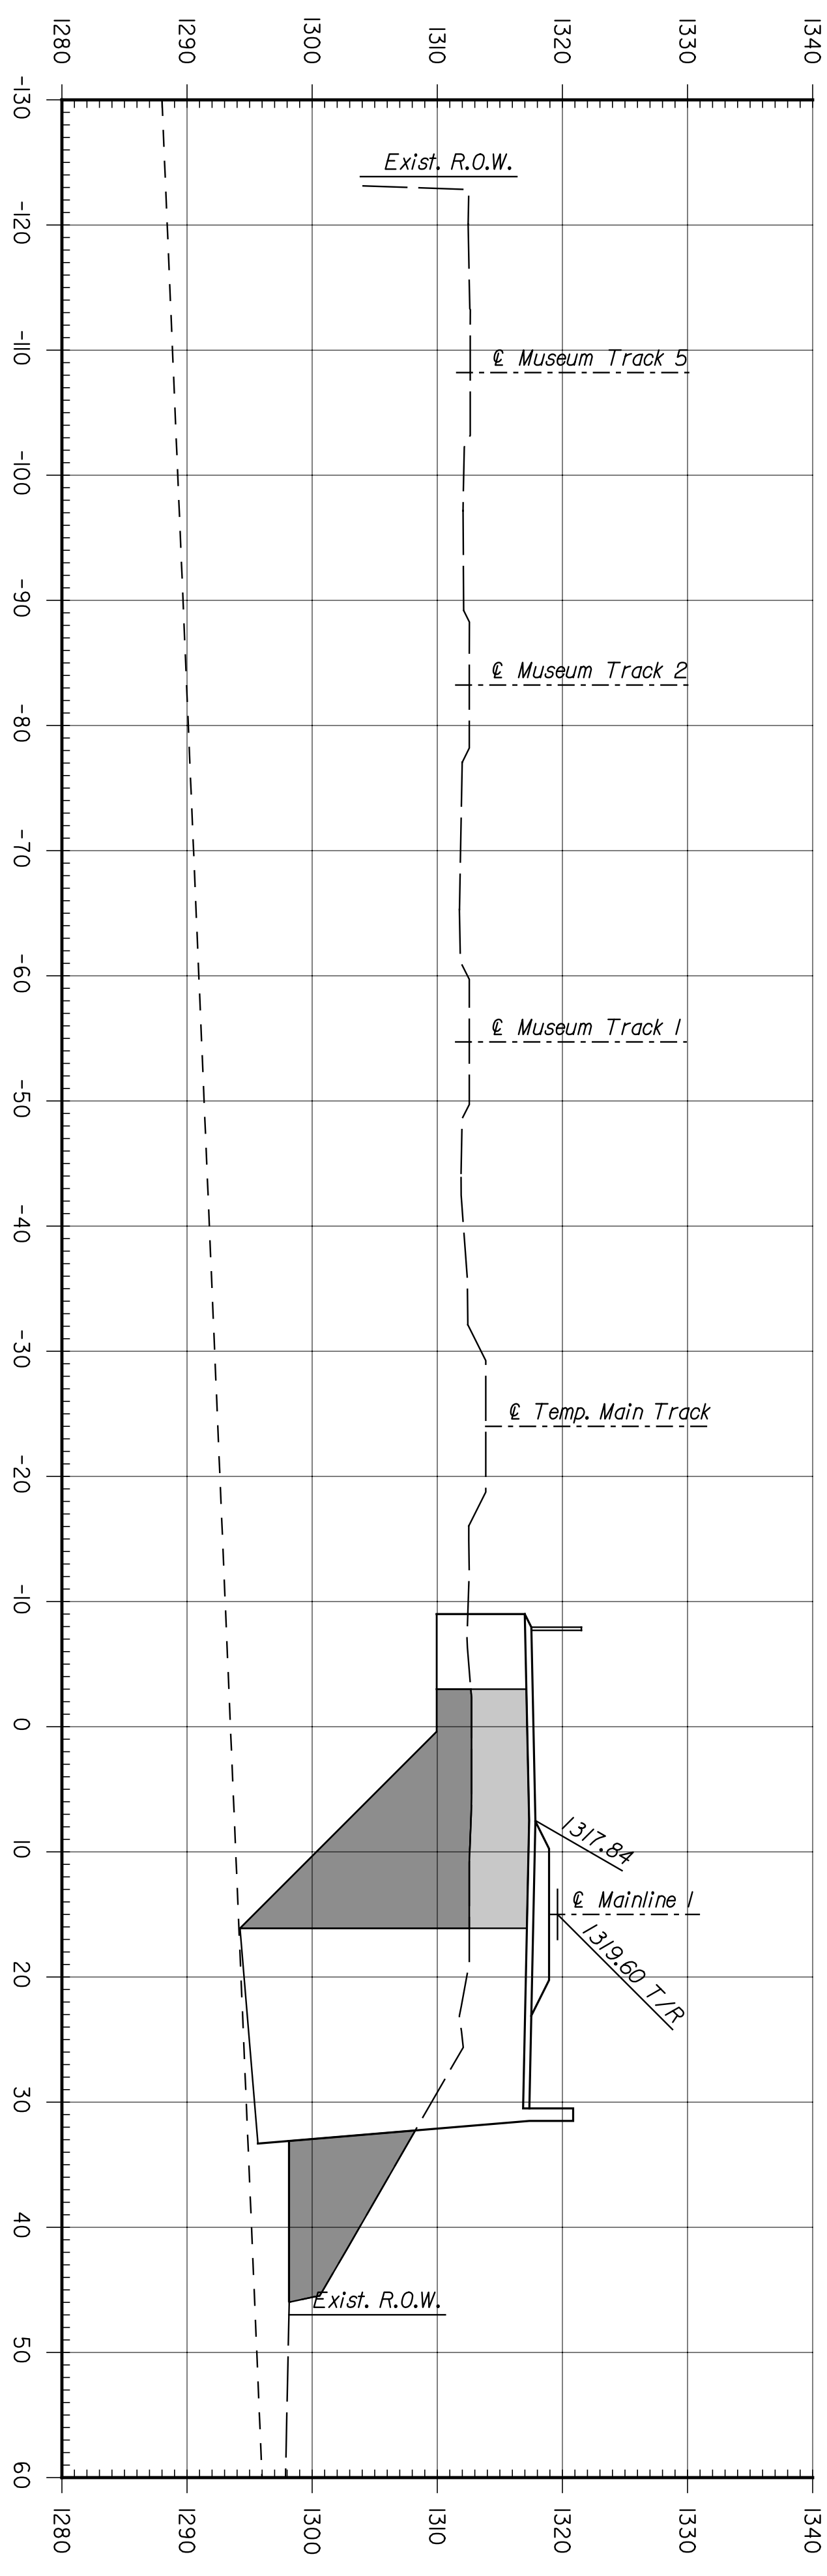

1203+60
 Area Cut : 254.74
 Area Fill: 262.89

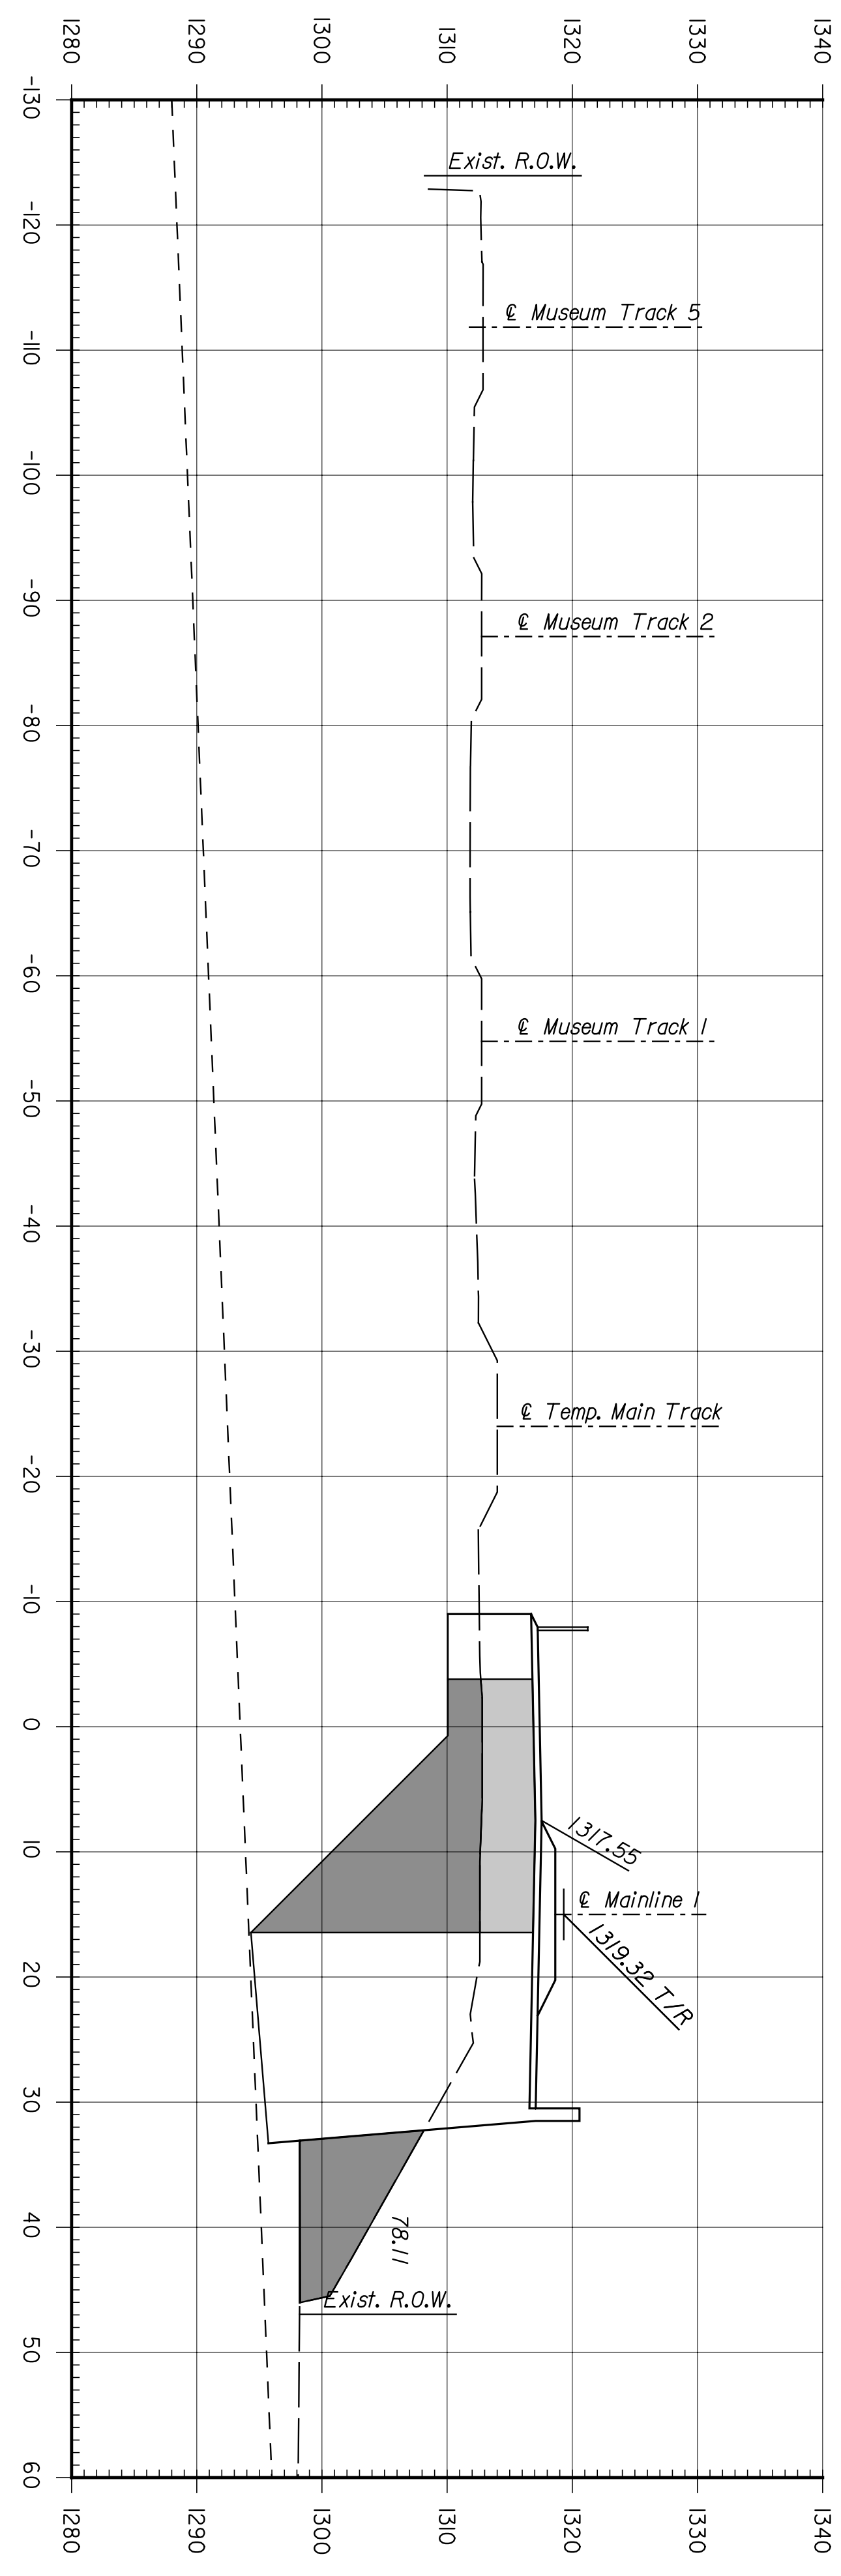

1204+00
 Area Cut : 255.83
 Area Fill: 263.23

STATE	PROJECT NO.	YEAR	SHEET NO.	TOTAL SHEETS
KANSAS	472-84071	2005	RT.32	

SHEET NO.	OF	SCALE	APP'D.	TRACED
1	3			
2				
3				

DESIGNED	REP.	SCALE	APP'D.	QUANTITIES	TRACED

NO.	DATE	REVISIONS	BY	APP'D.

CITY OF WICHITA
WICHITA CENTRAL CORRIDOR
PHASE 2 - TRACK WORK
MAINLINE
CROSS SECTIONS