



BY	DATE

**ENTEB**  
 ARCHITECTS ENGINEERS PLANNERS

This sheet designed by:

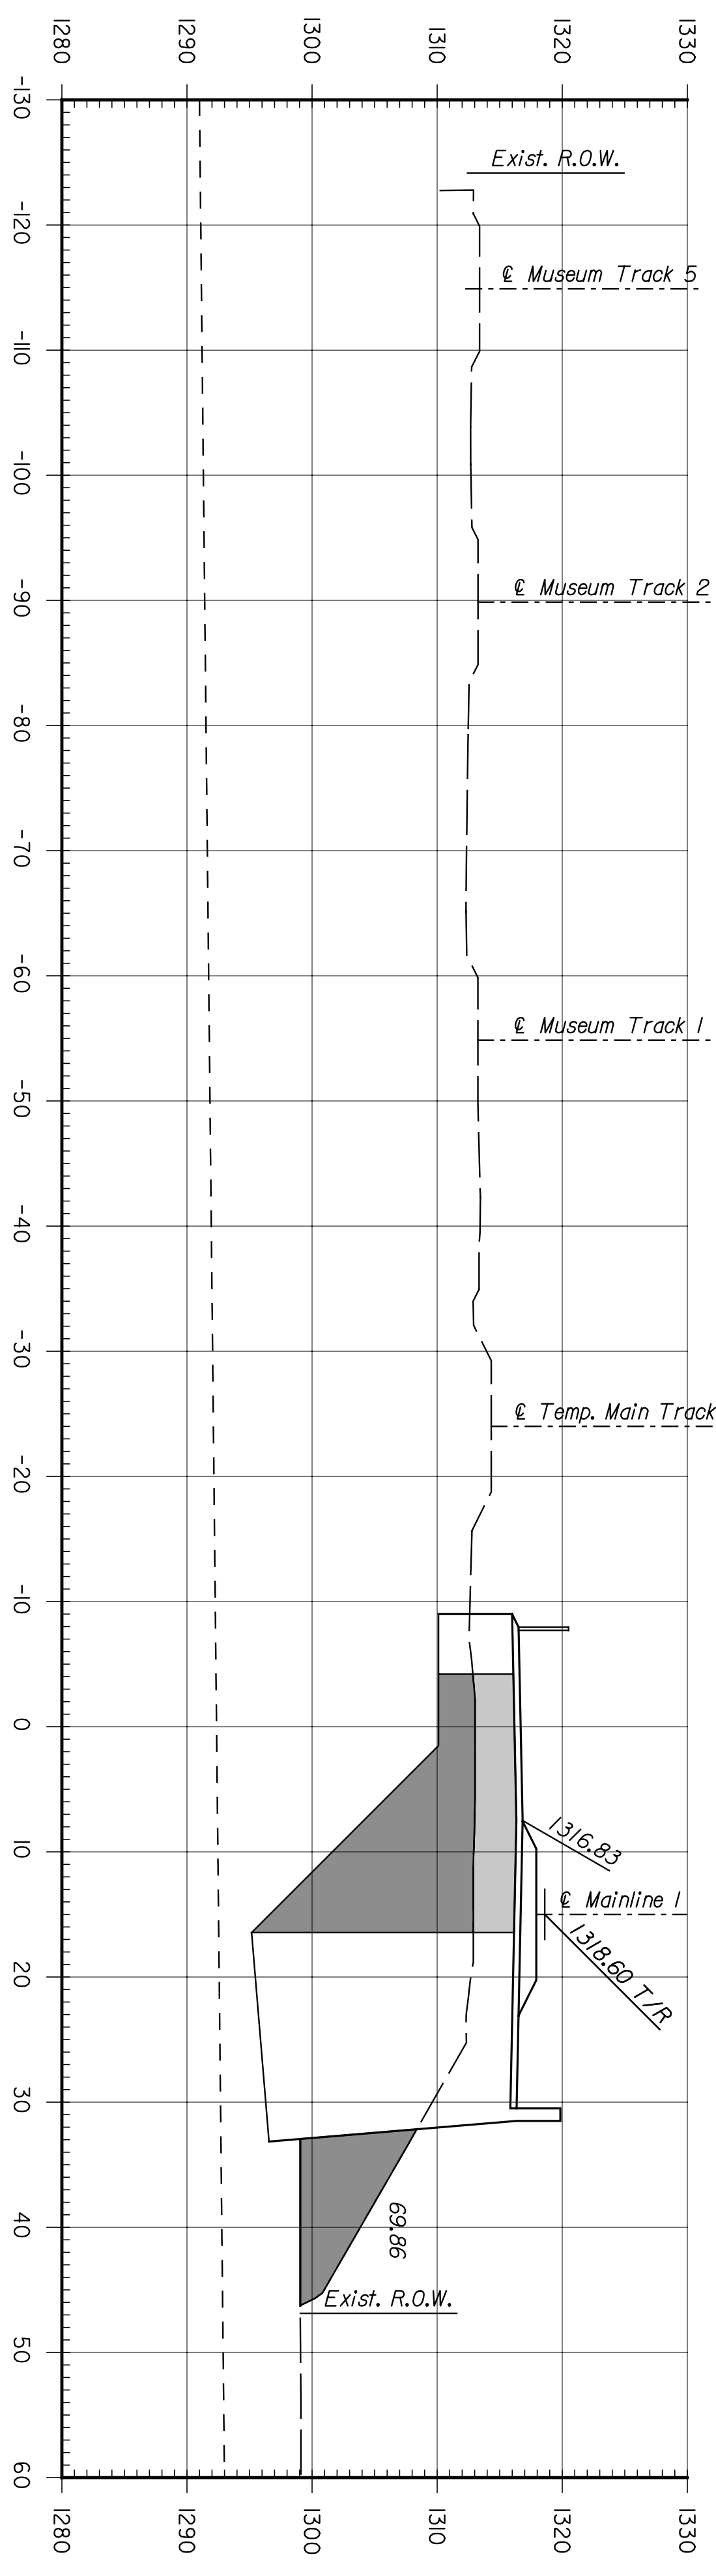

11205+00  
 Area Cut : 240.51  
 Area Fill : 237.90

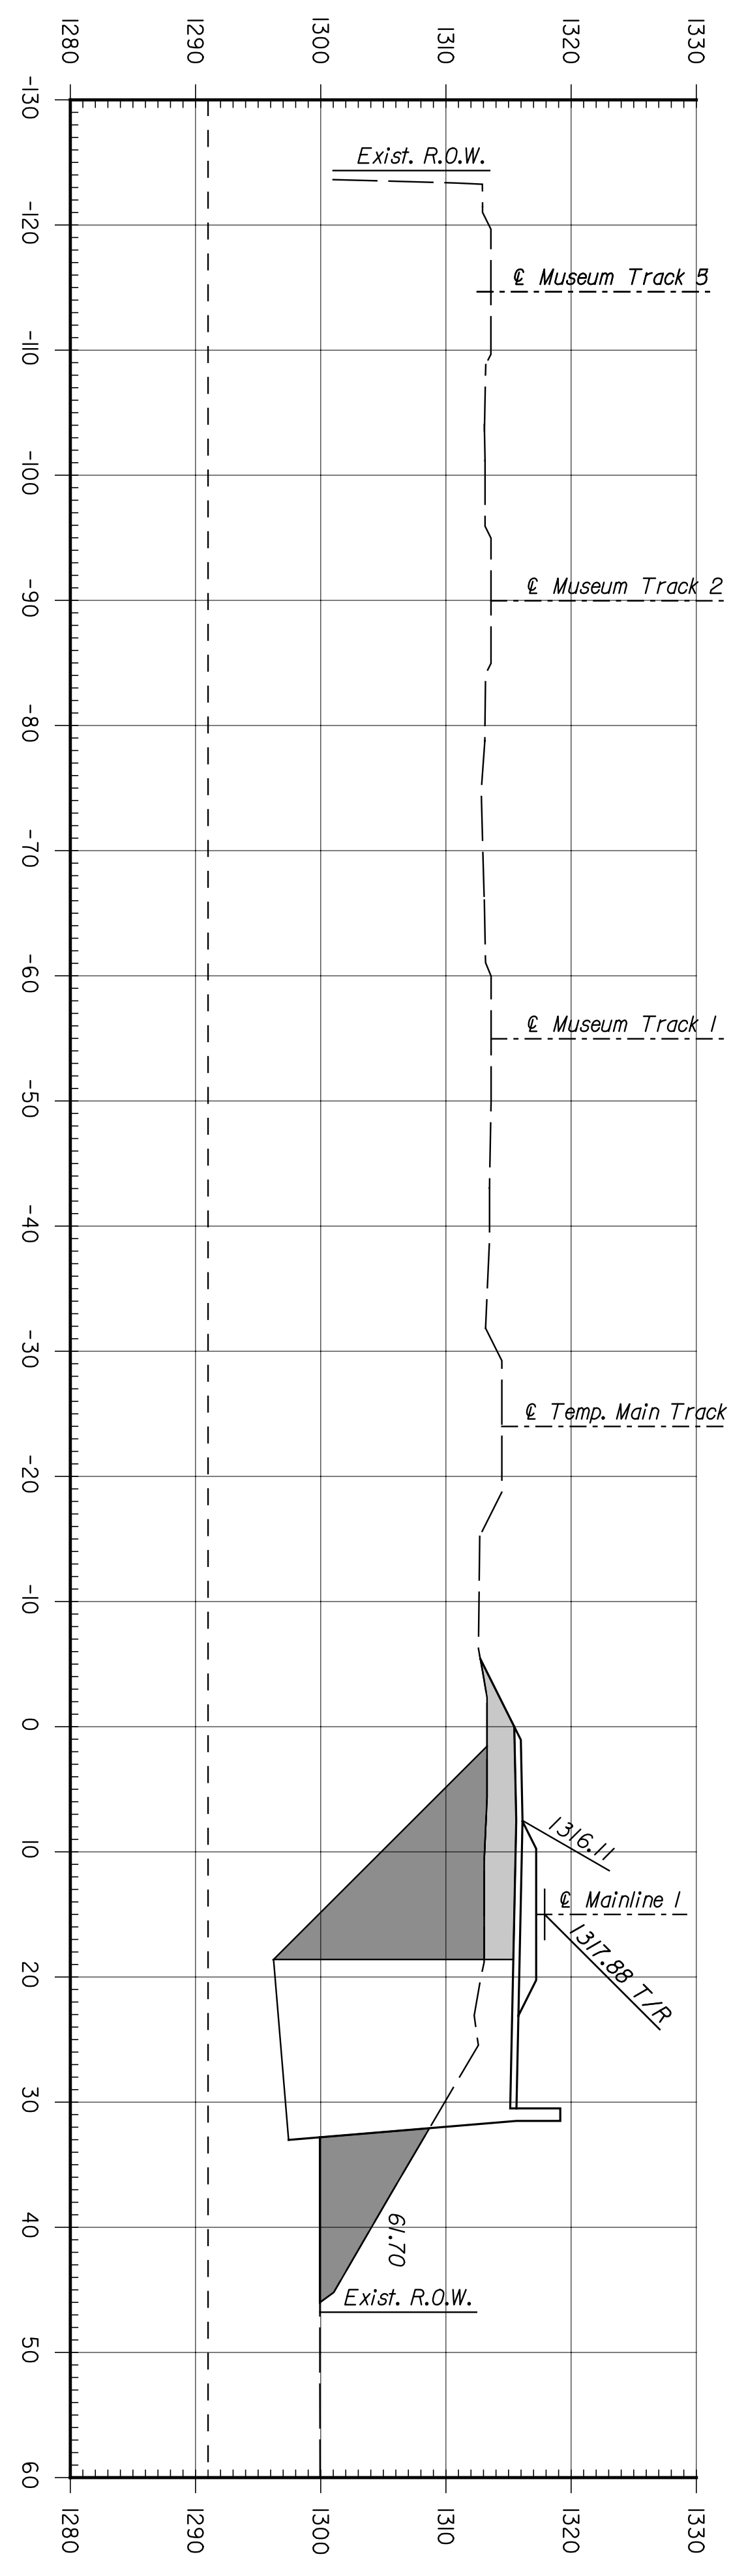

11206+00  
 Area Cut : 204.60  
 Area Fill : 192.05

STATE	PROJECT NO.	YEAR	SHEET NO.	TOTAL SHEETS
KANSAS	472-84071	2005	RT.33	

SHEET NO.	DATE	REVISIONS	BY	APP'D.
3				
2				
1				

**CITY OF WICHITA**  
**WICHITA CENTRAL CORRIDOR**  
**PHASE 2 - TRACK WORK**  
**MAINLINE**  
**CROSS SECTIONS**

DESIGNED	SCALE	APP'D.	TRACED
REP	DETAILED	JDS	QUANTITIES
DESIGN CR.	RSB	DETAIL CR.	REP