

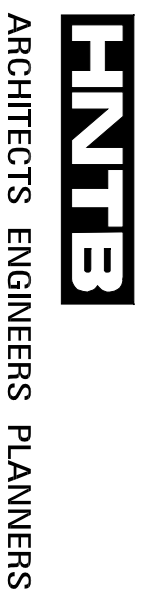


	BY	DATE

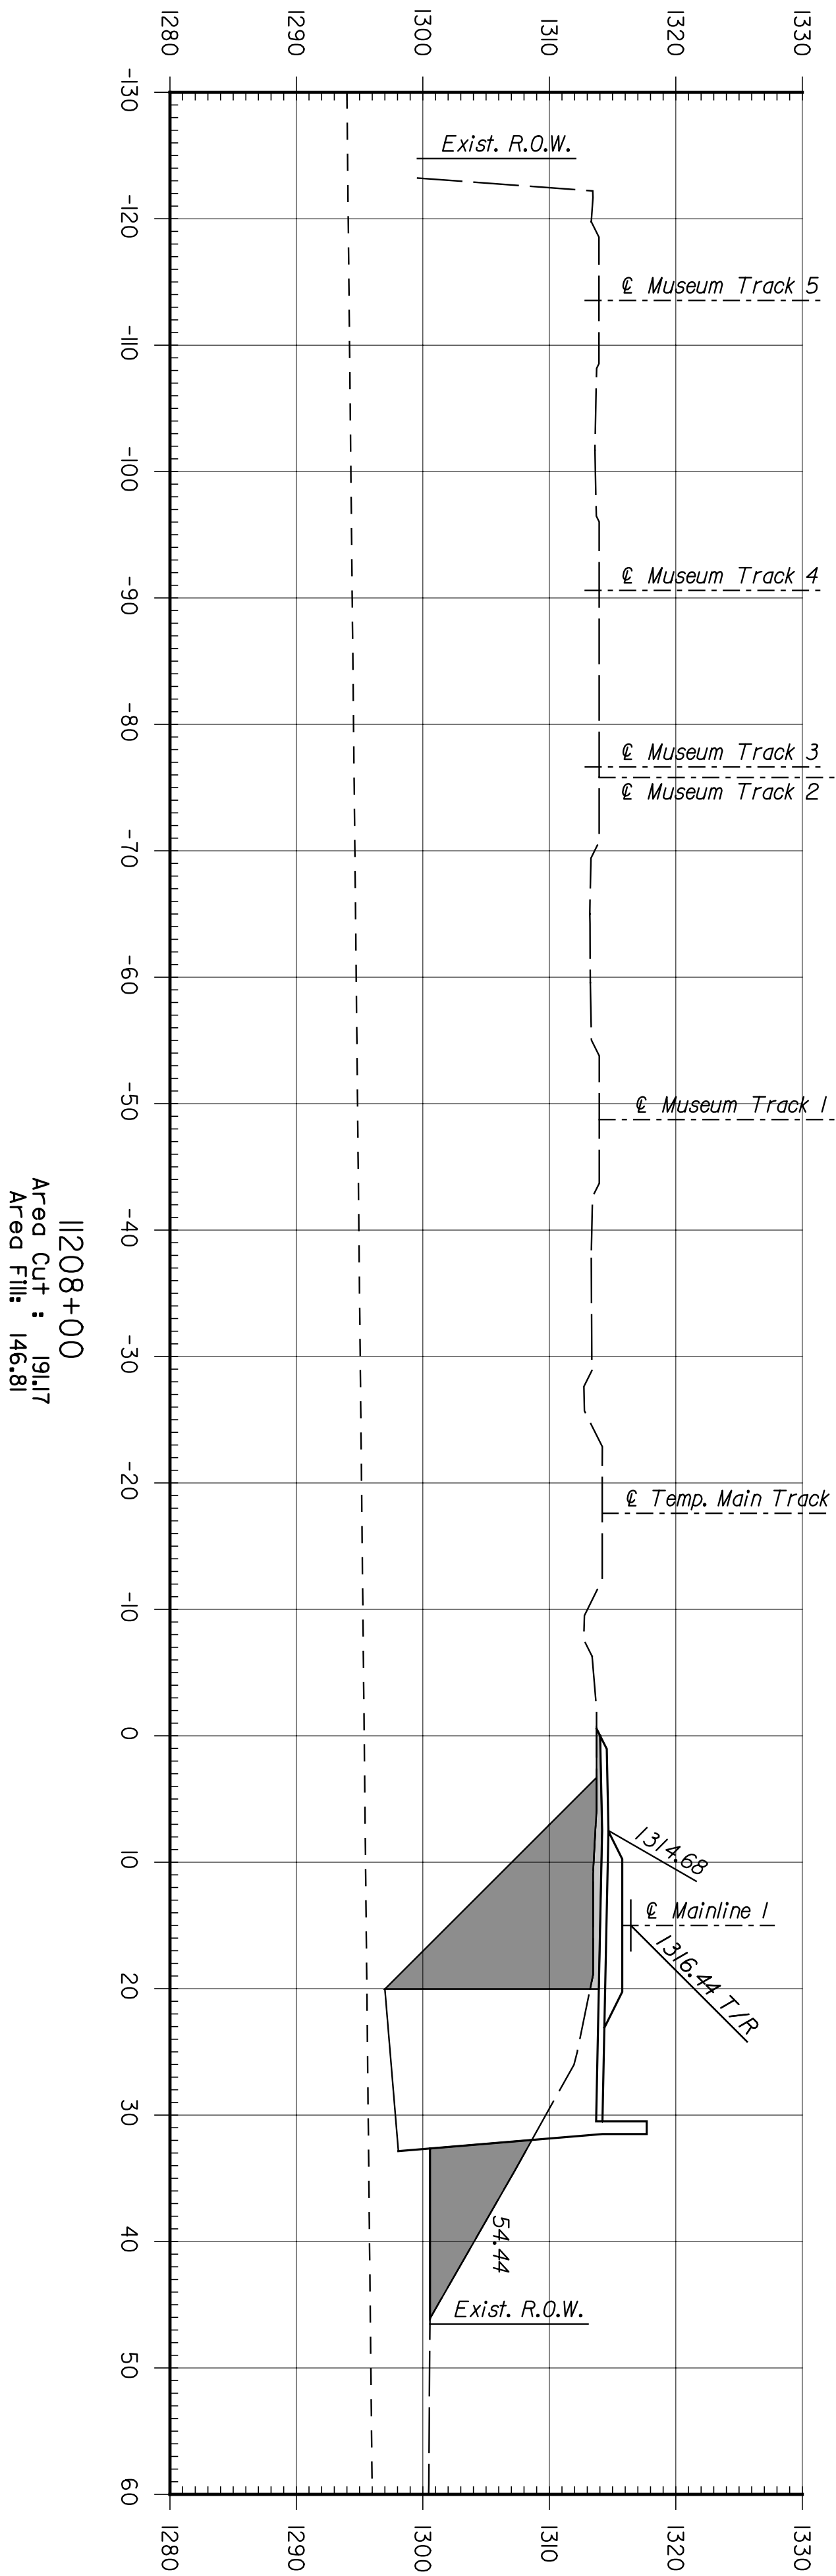

This sheet designed by:

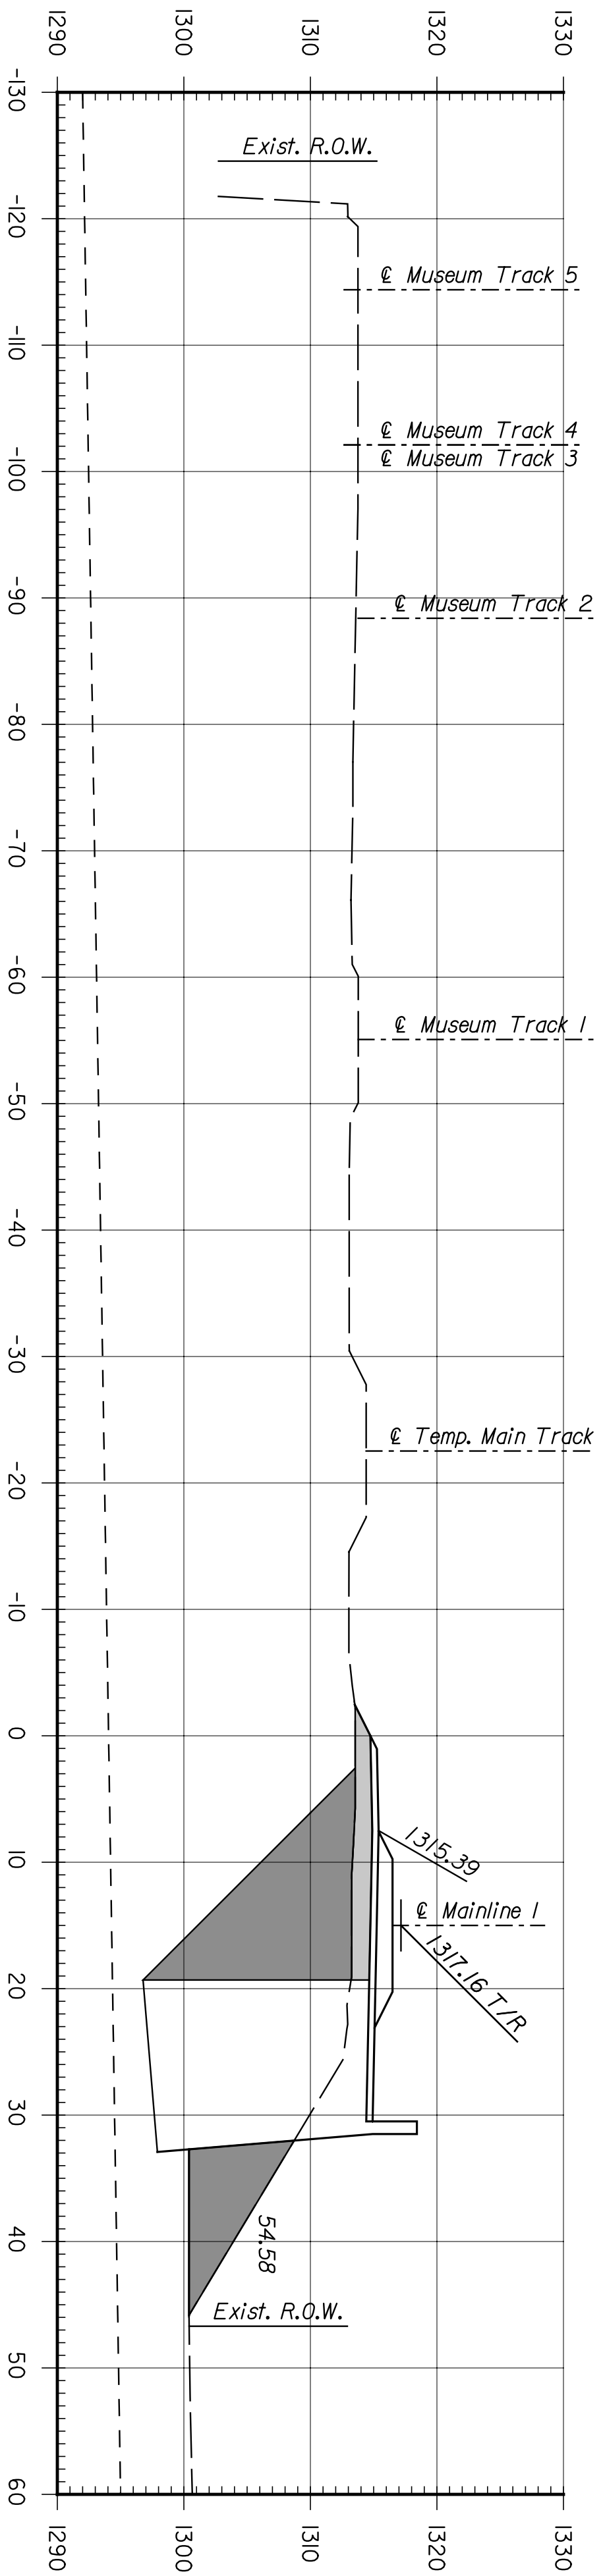

STATE	PROJECT NO.	YEAR	SHEET NO.	TOTAL SHEETS
KANSAS	472-94071	2005	RT.34	

SHEET NO.		DATE	REVISIONS	BY	APP'D.
1					
2					
3					

DESIGNED BY	SCALE	APP'D.	TRACED
RSB	DETAILED	JDS	
DESIGN CK.	RSB	DETAIL CK.	REP
		QUANTITIES	TRACED CK.
		DESIGNER	

CITY OF WICHITA
WICHITA CENTRAL CORRIDOR
PHASE 2 - TRACK WORK
MAINLINE
CROSS SECTIONS