
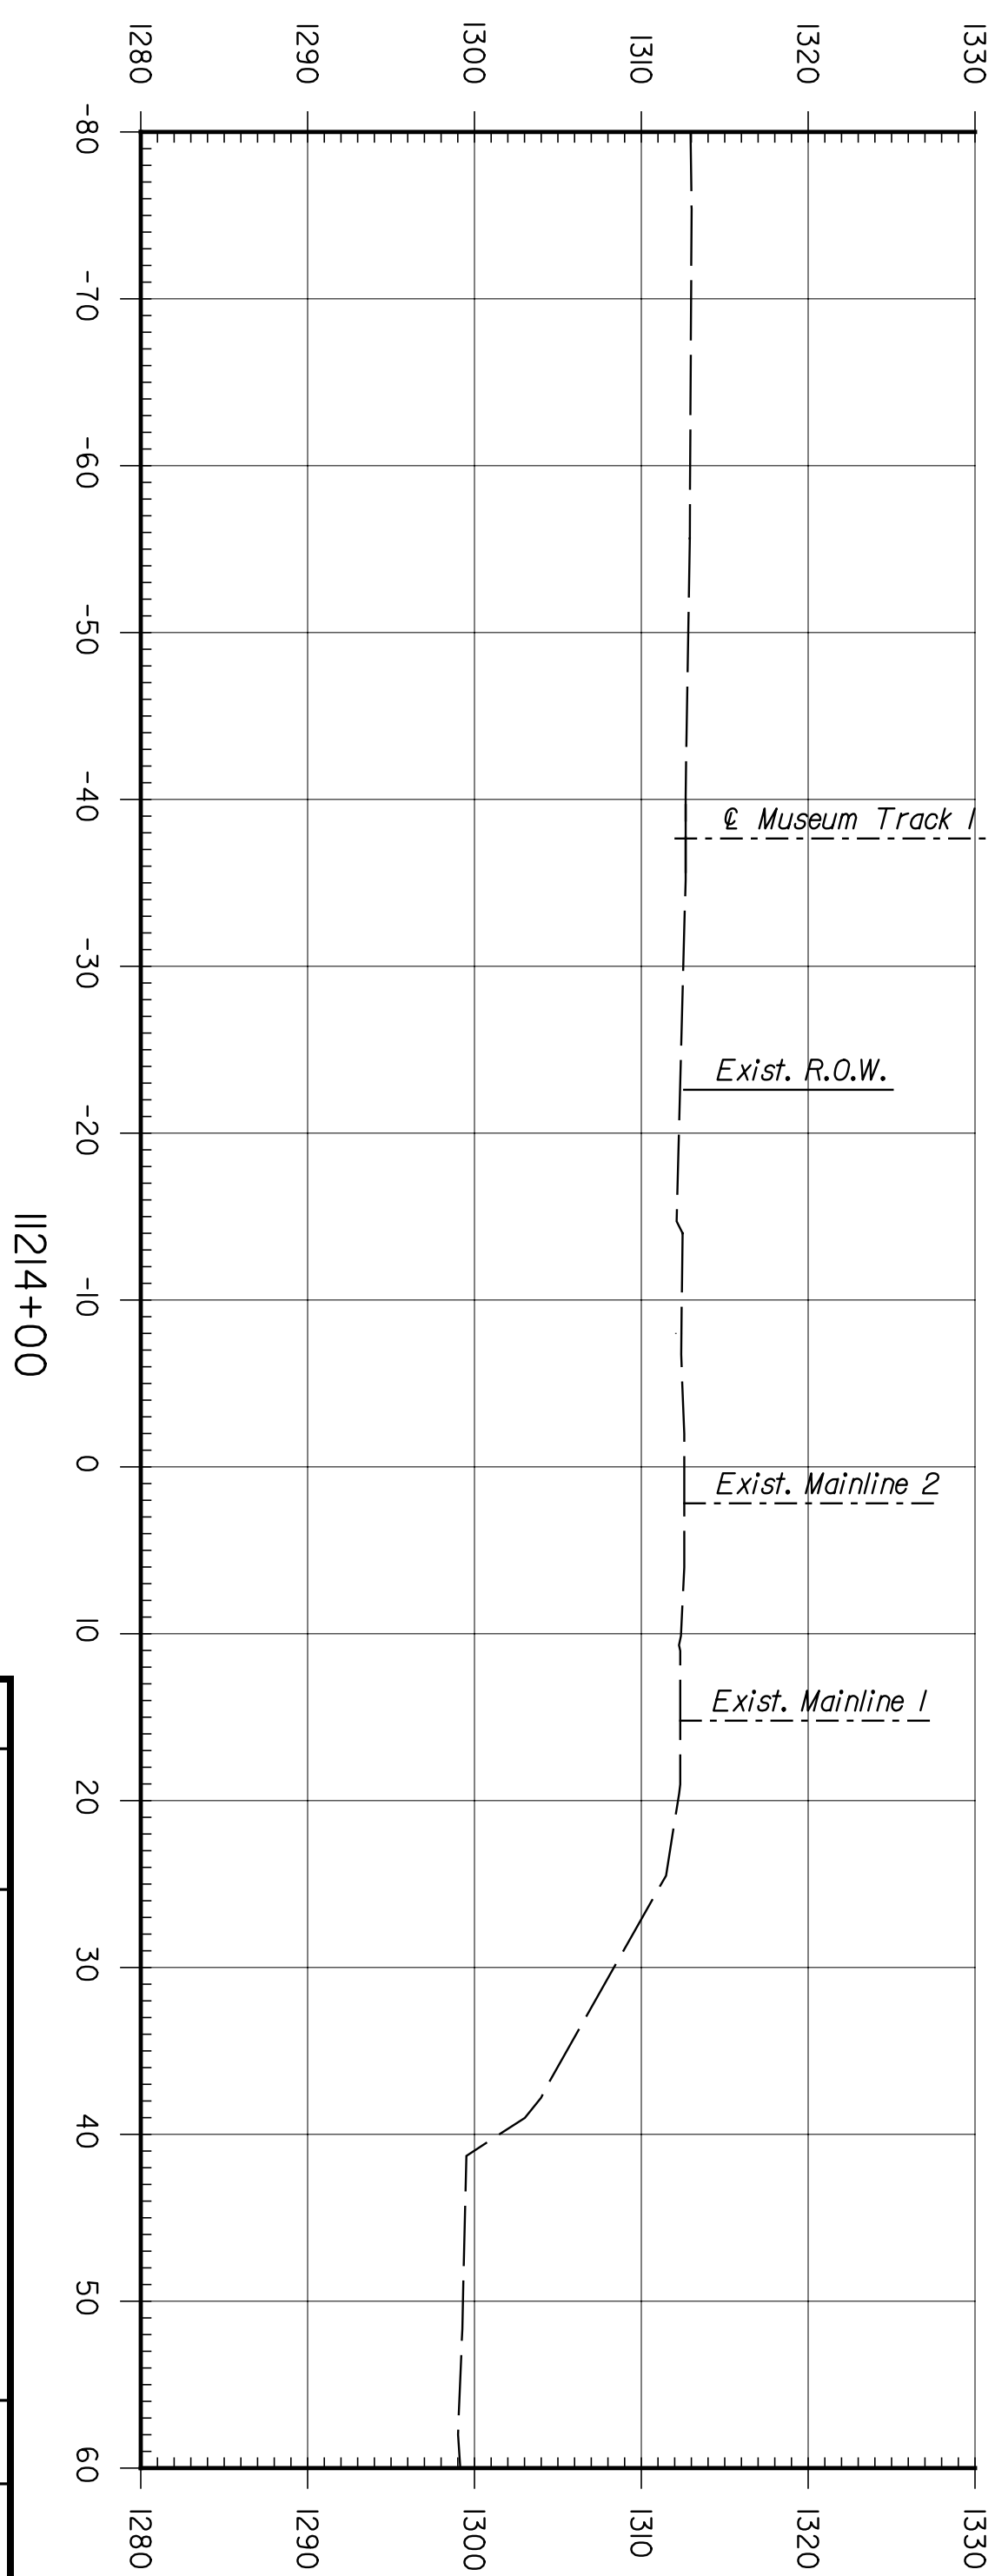
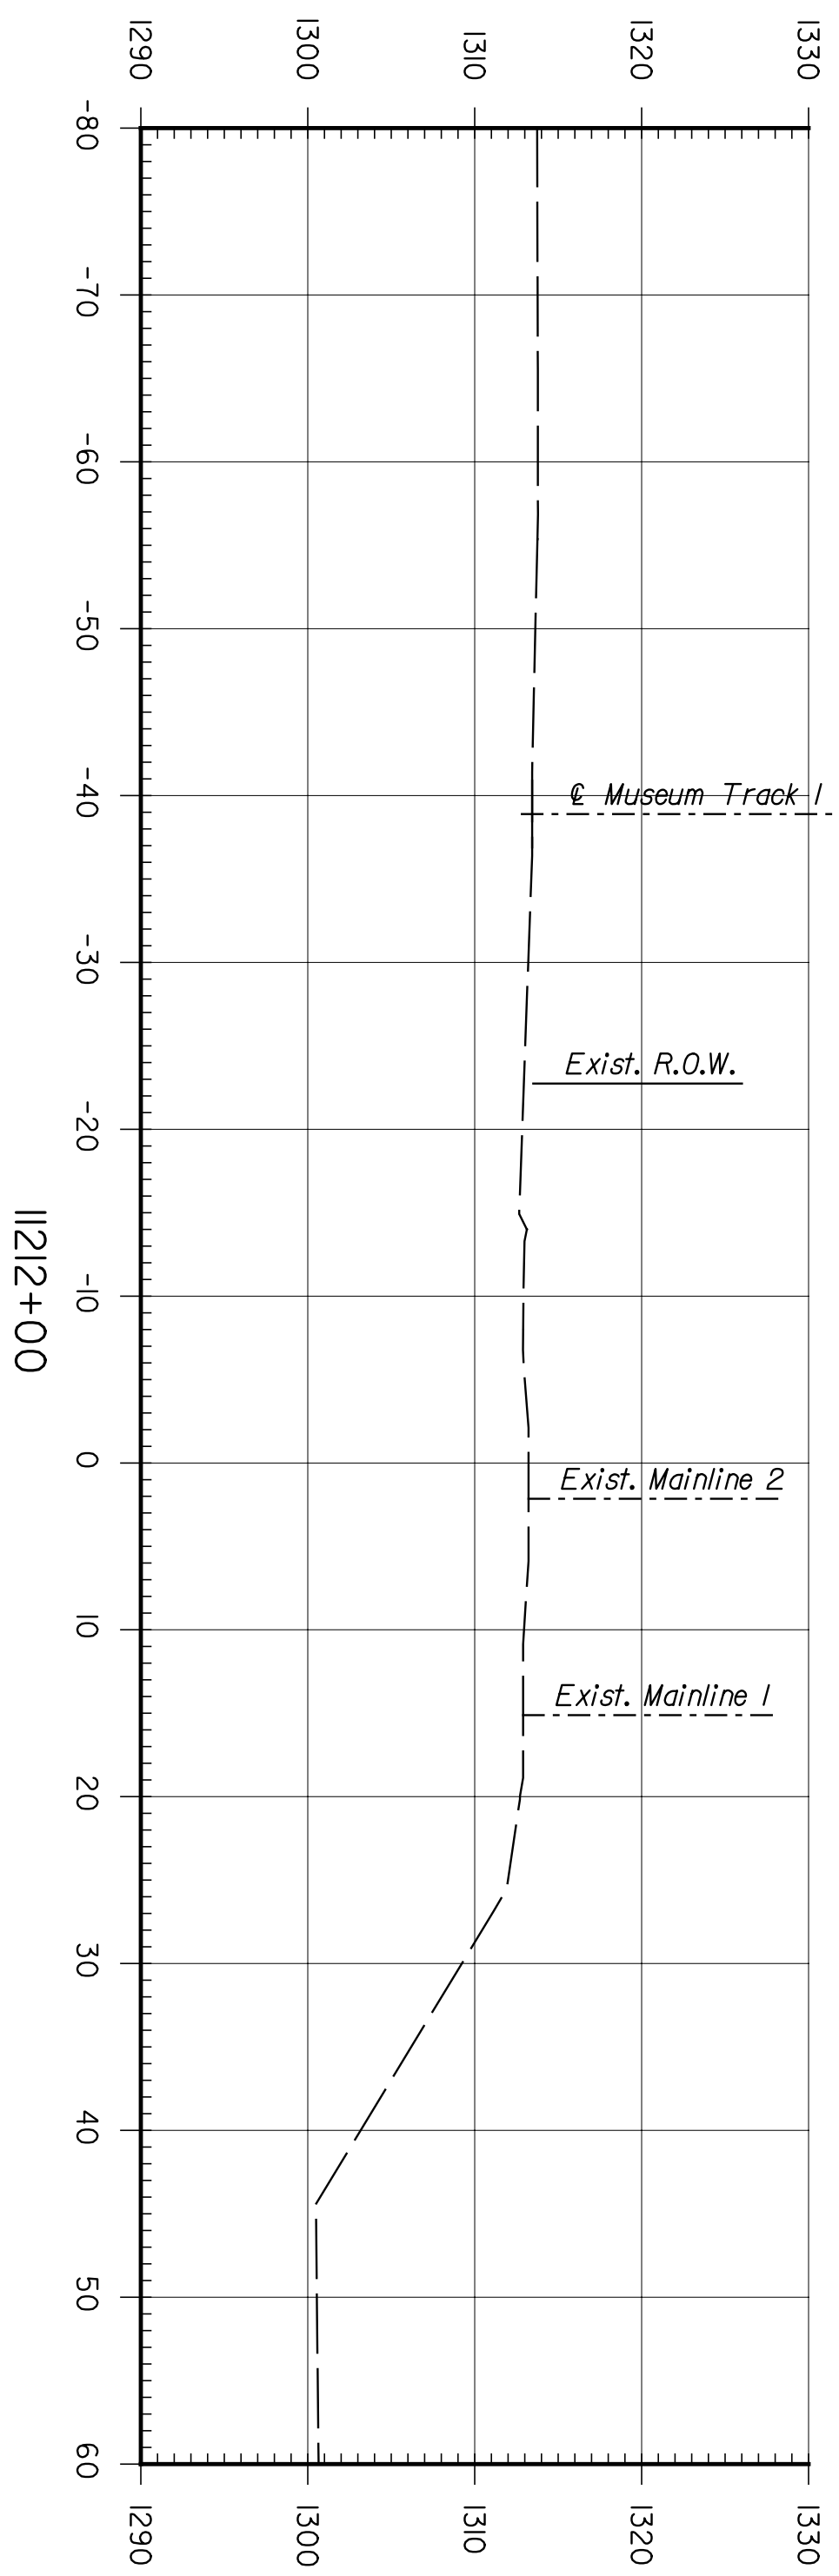
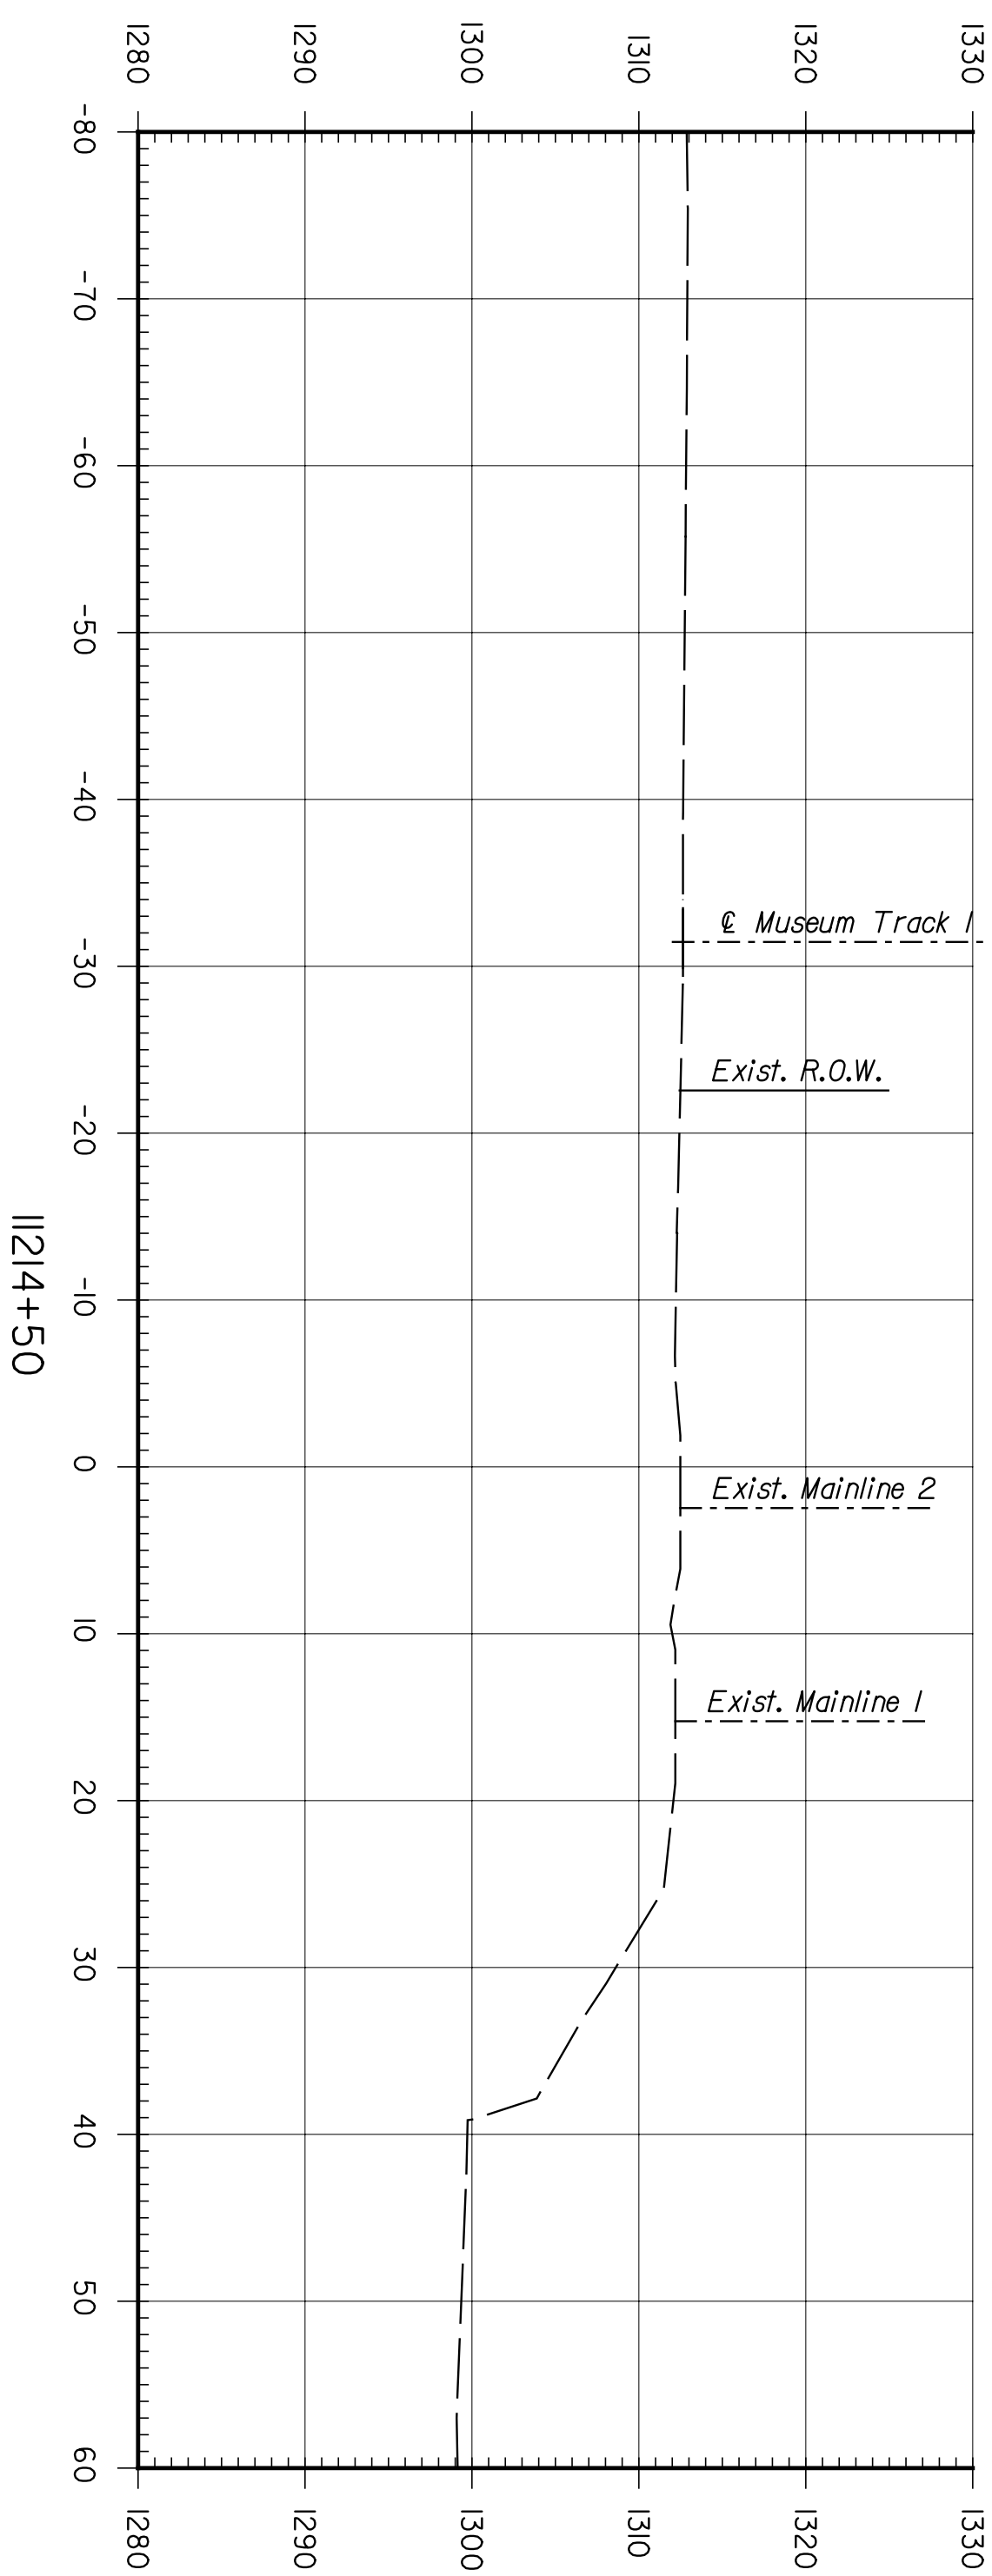


BY	DATE

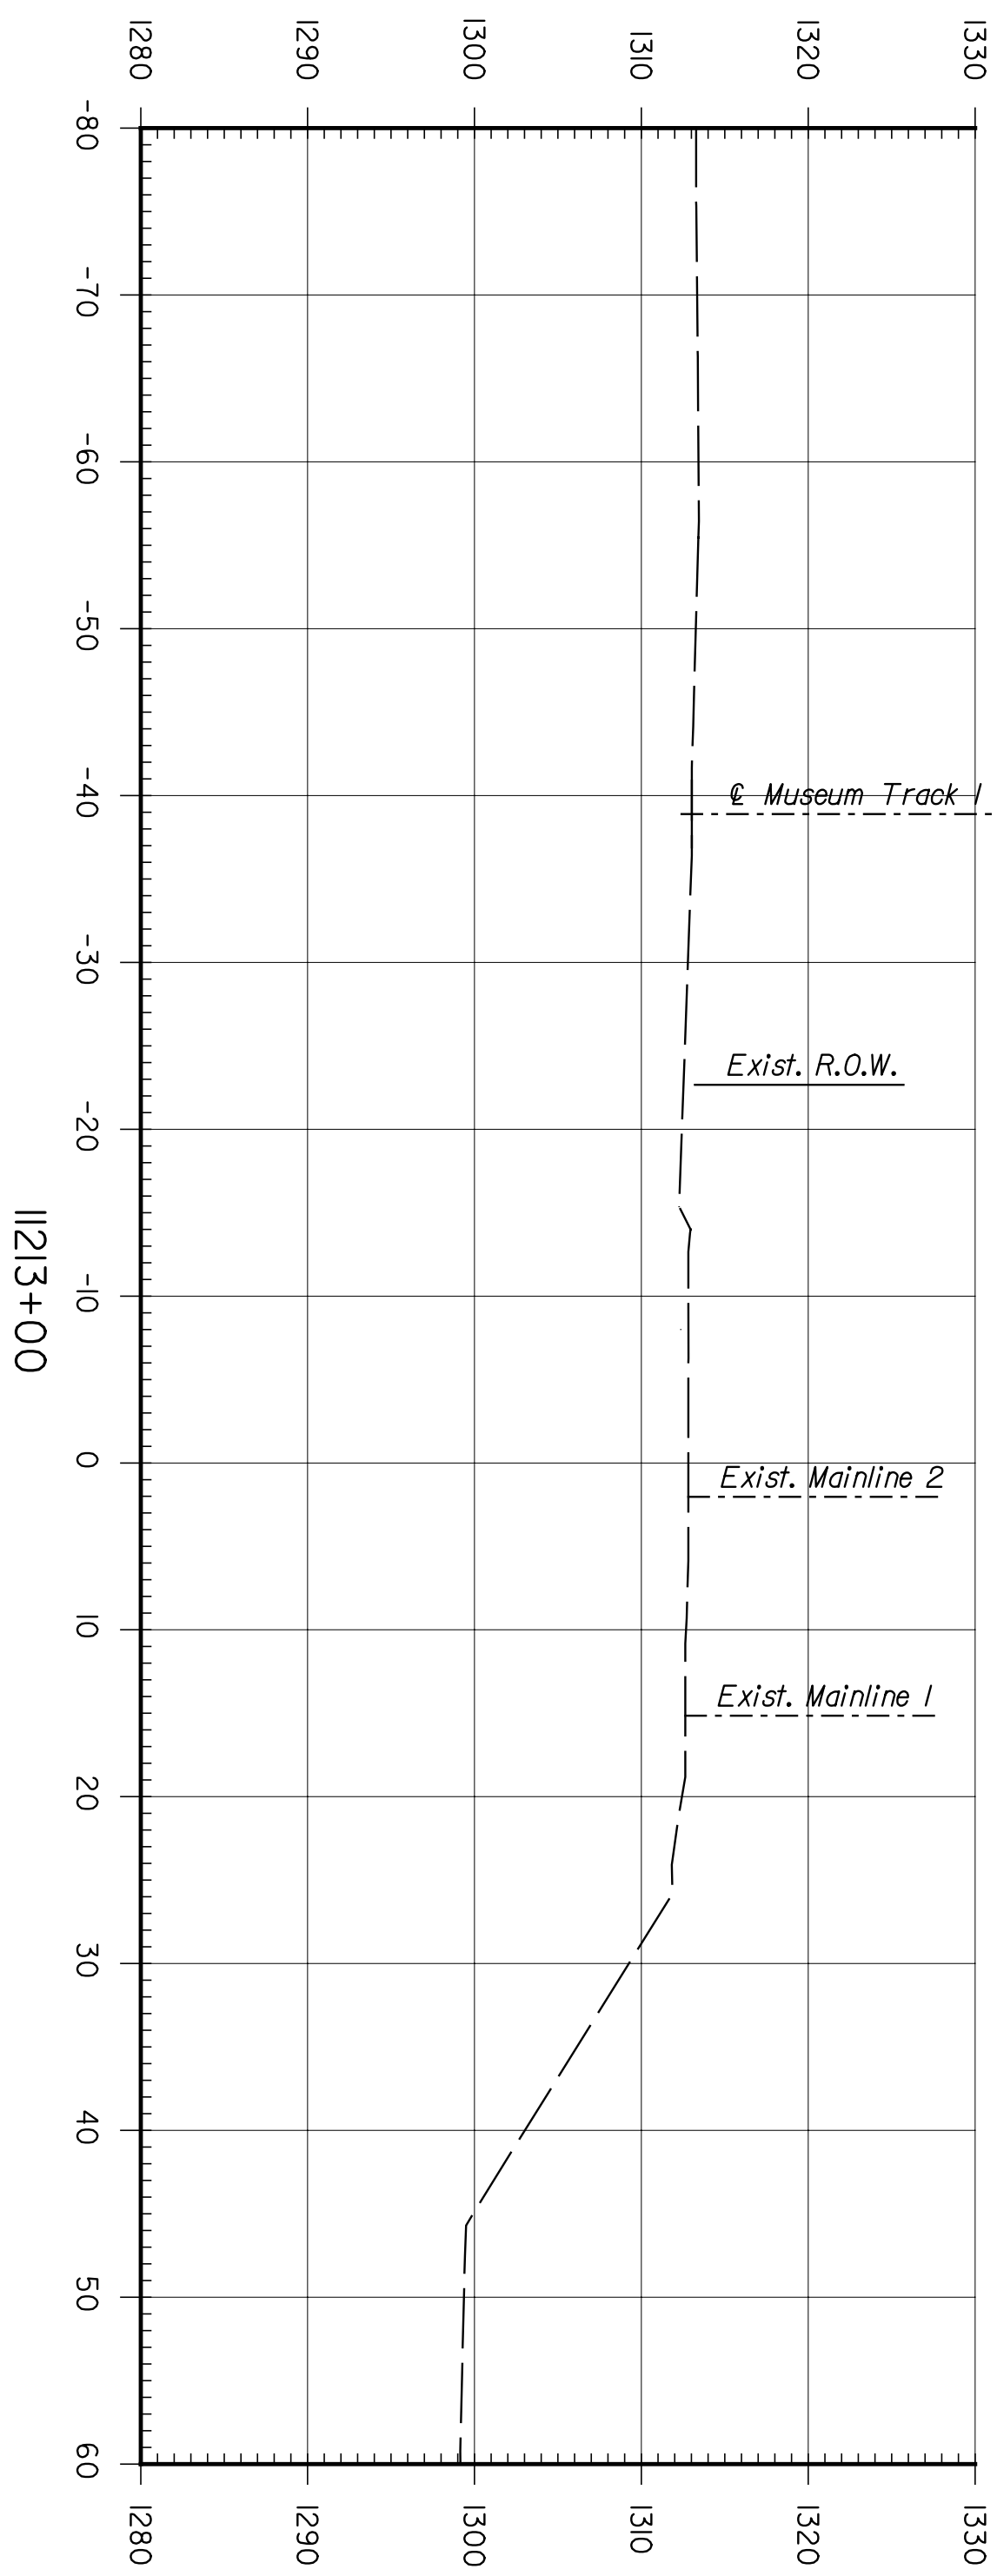

This sheet designed by:  
**ENTEB**  
 ARCHITECTS ENGINEERS PLANNERS

CITY OF WICHITA			
WICHITA CENTRAL CORRIDOR			
PHASE 2 - TRACK WORK			
MAINLINE			
CROSS SECTIONS			
SHEET NO.	OF	SCALE	APP'D.
DESIGNED BY	REP	DETAILED	JDS
DESIGN CR.	RSB	DETAIL CR.	REP
QUANTITIES	APP'D.	TRACED	
		THRU CR.	
NO.	DATE	REVISIONS	BY
1			
2			
3			

STATE	PROJECT NO.	YEAR	SHEET NO.	TOTAL SHEETS
KANSAS	472-84071	2005	RT.37	