
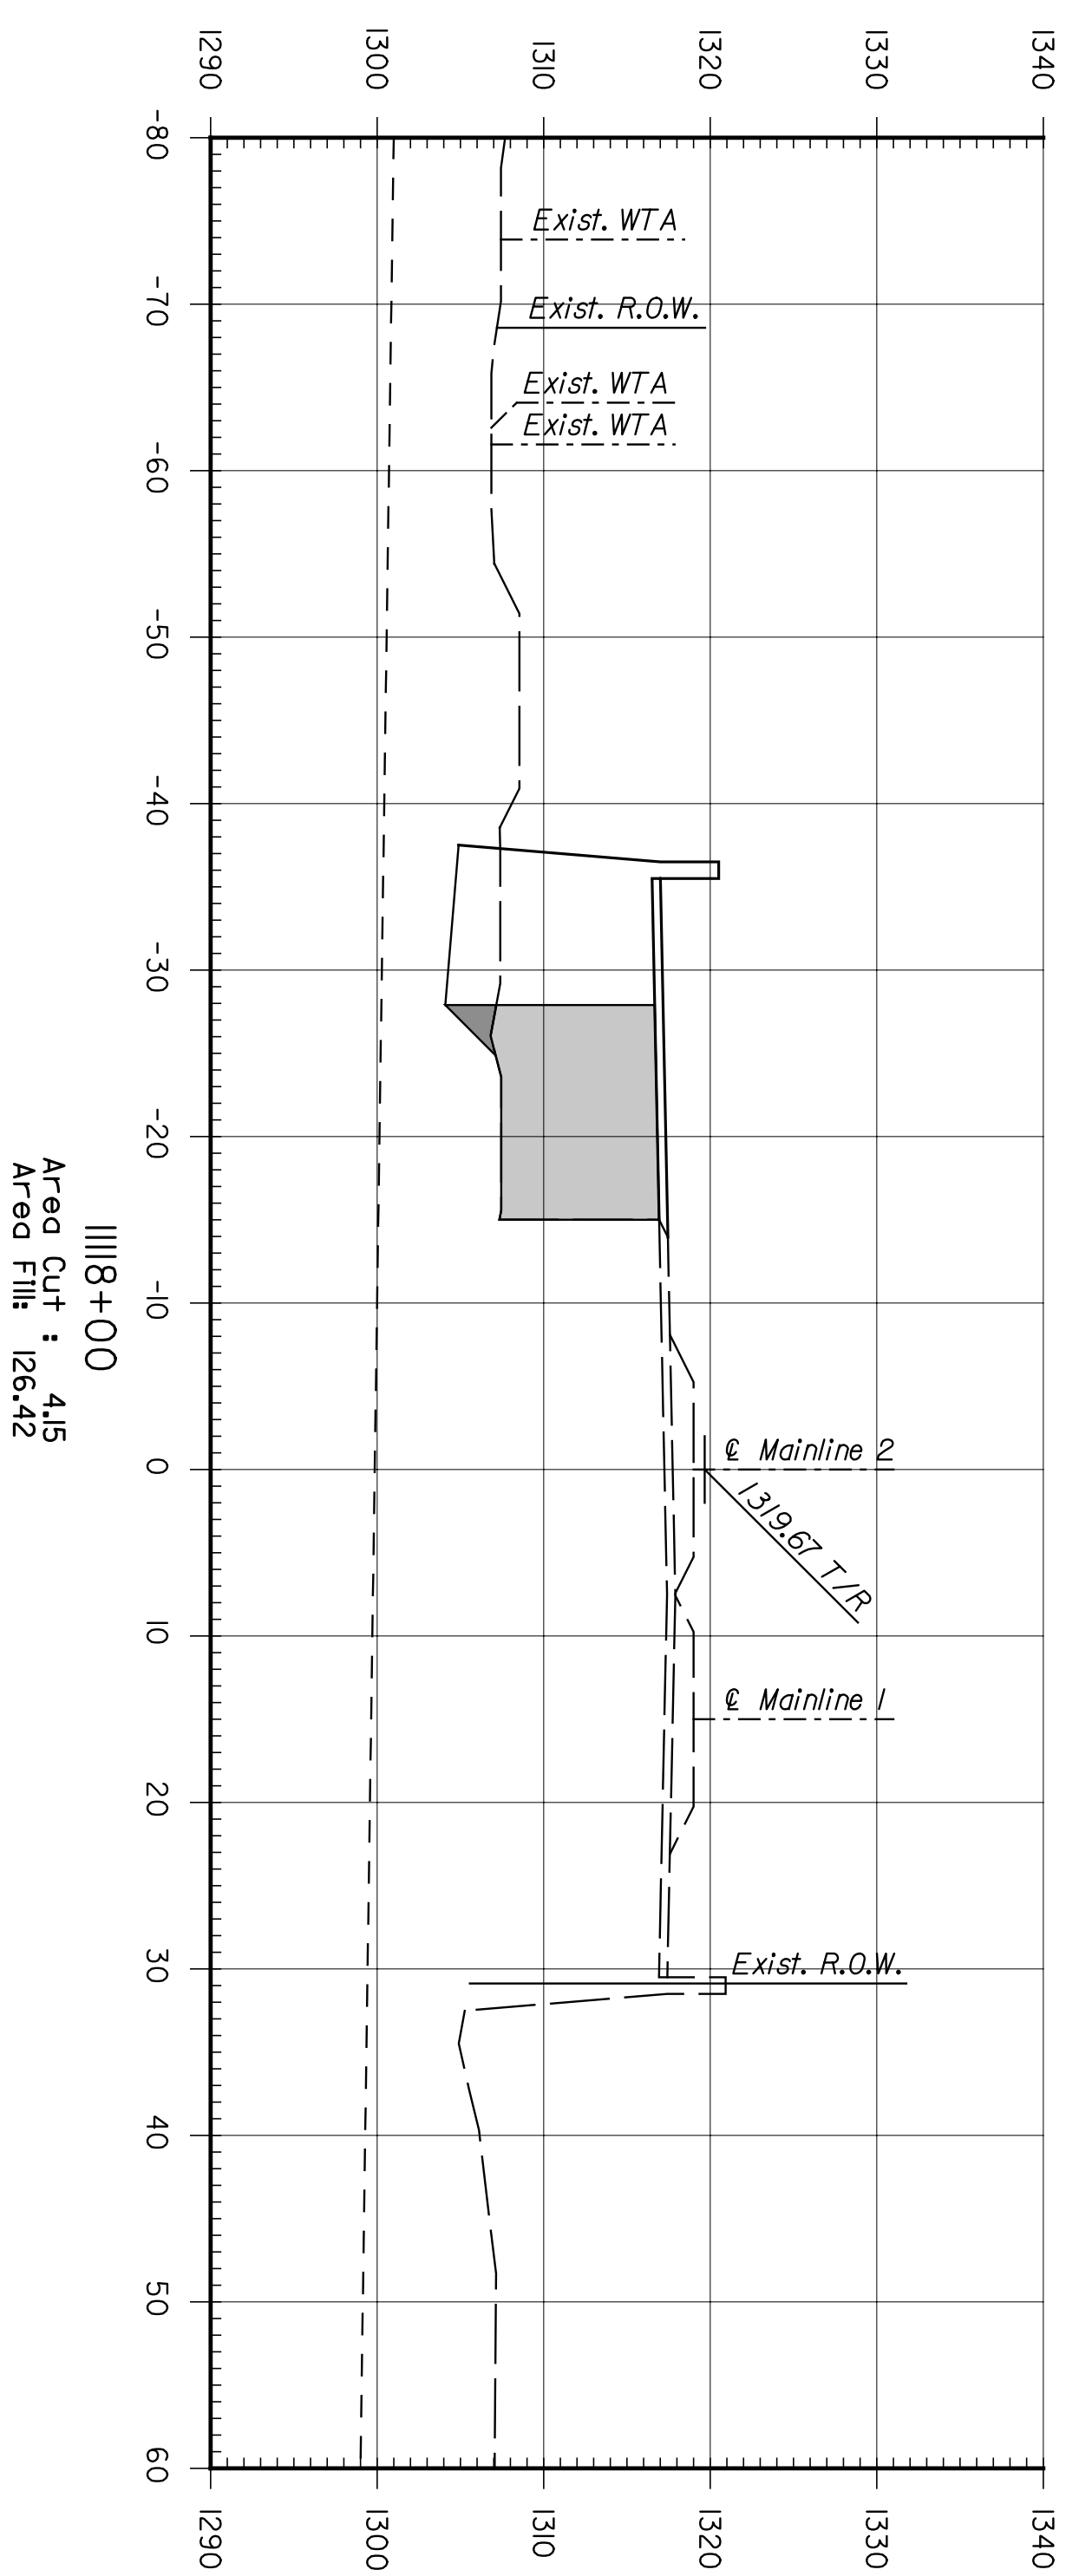
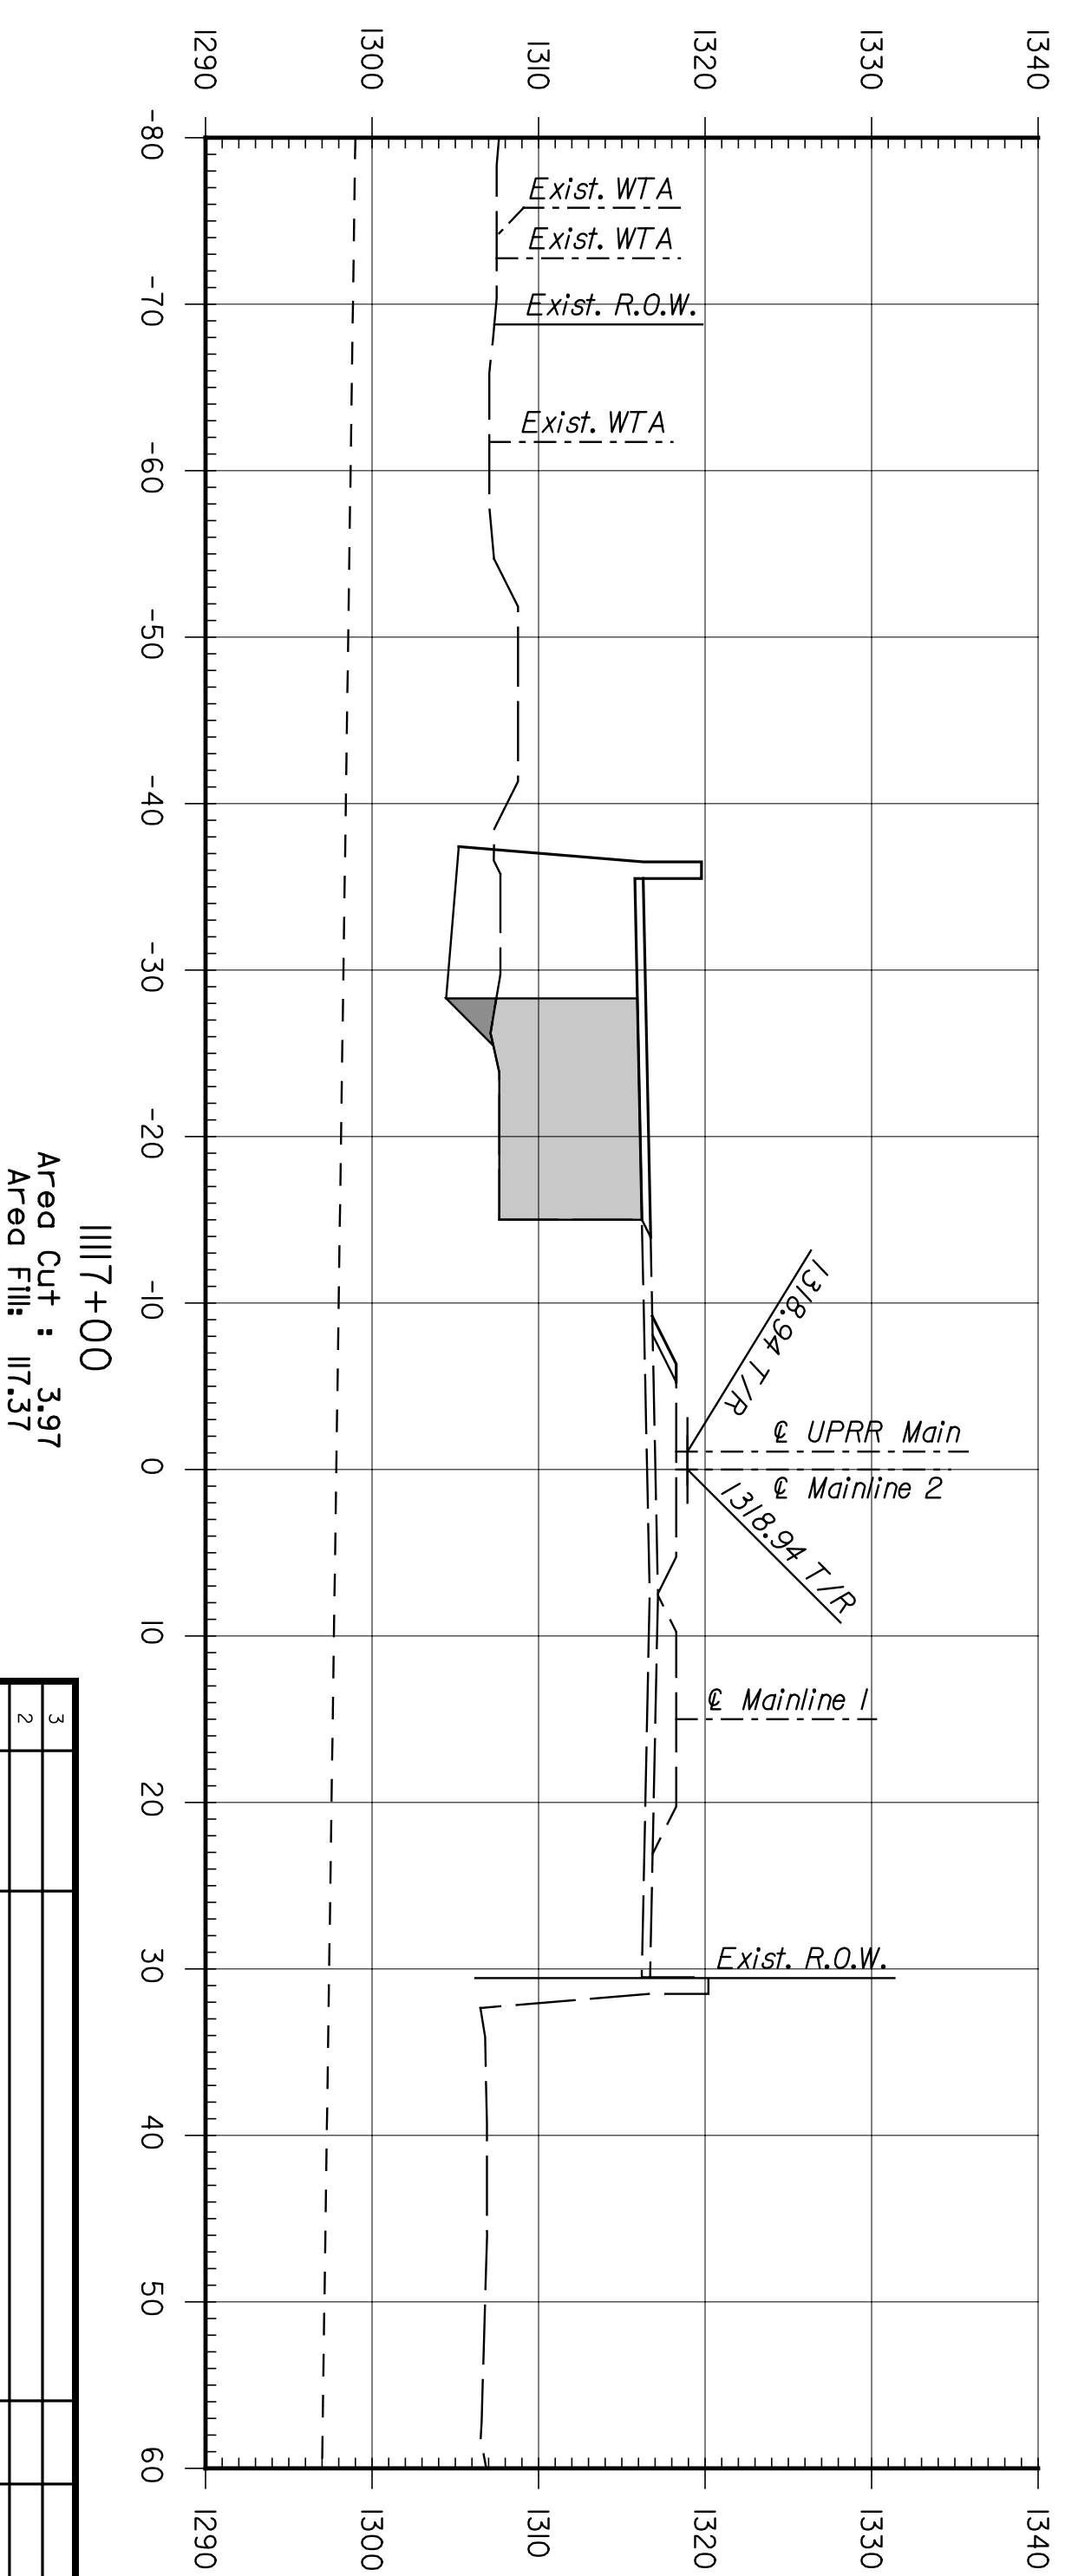
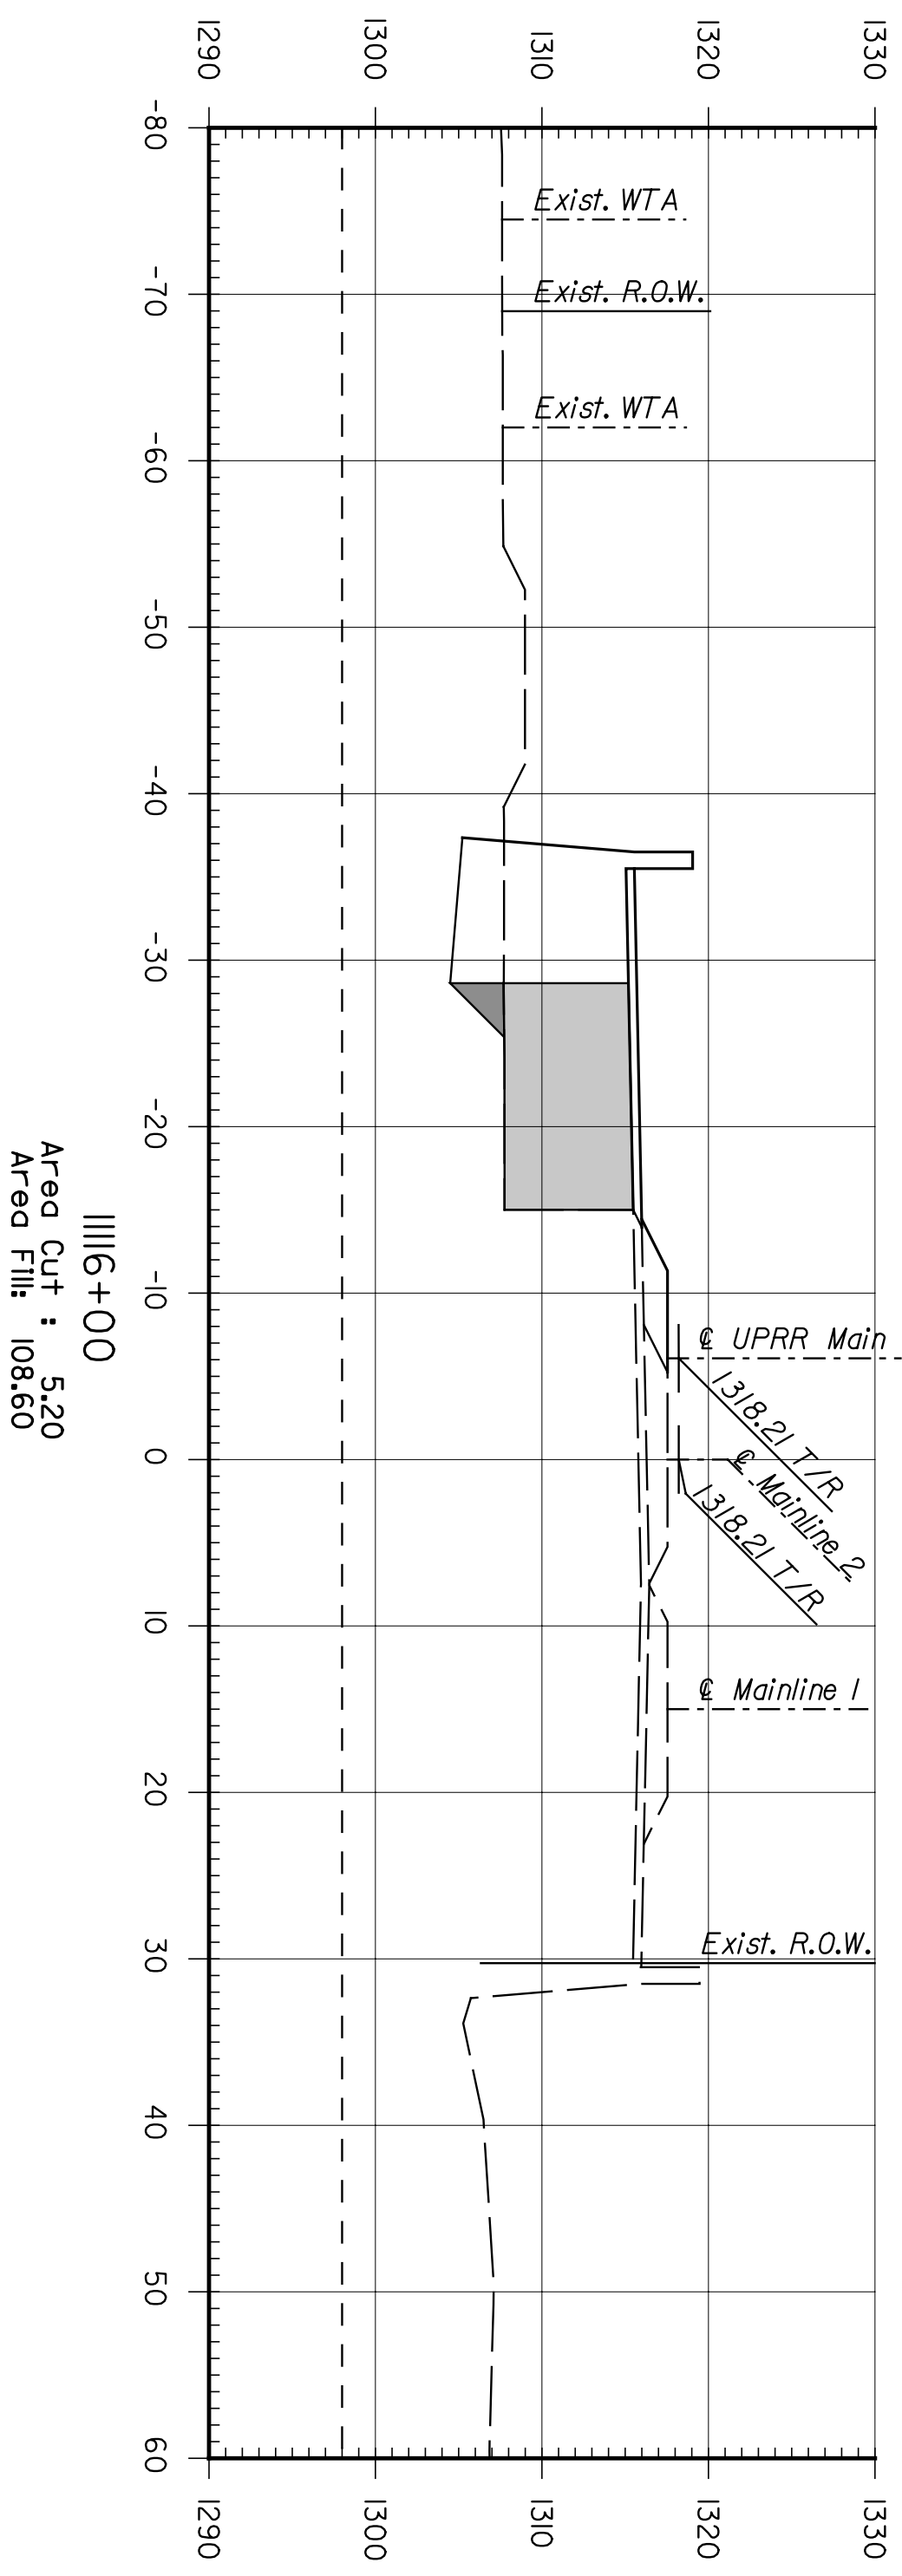


BY	DATE

**ENTEB**  
 ARCHITECTS ENGINEERS PLANNERS

This sheet designed by:

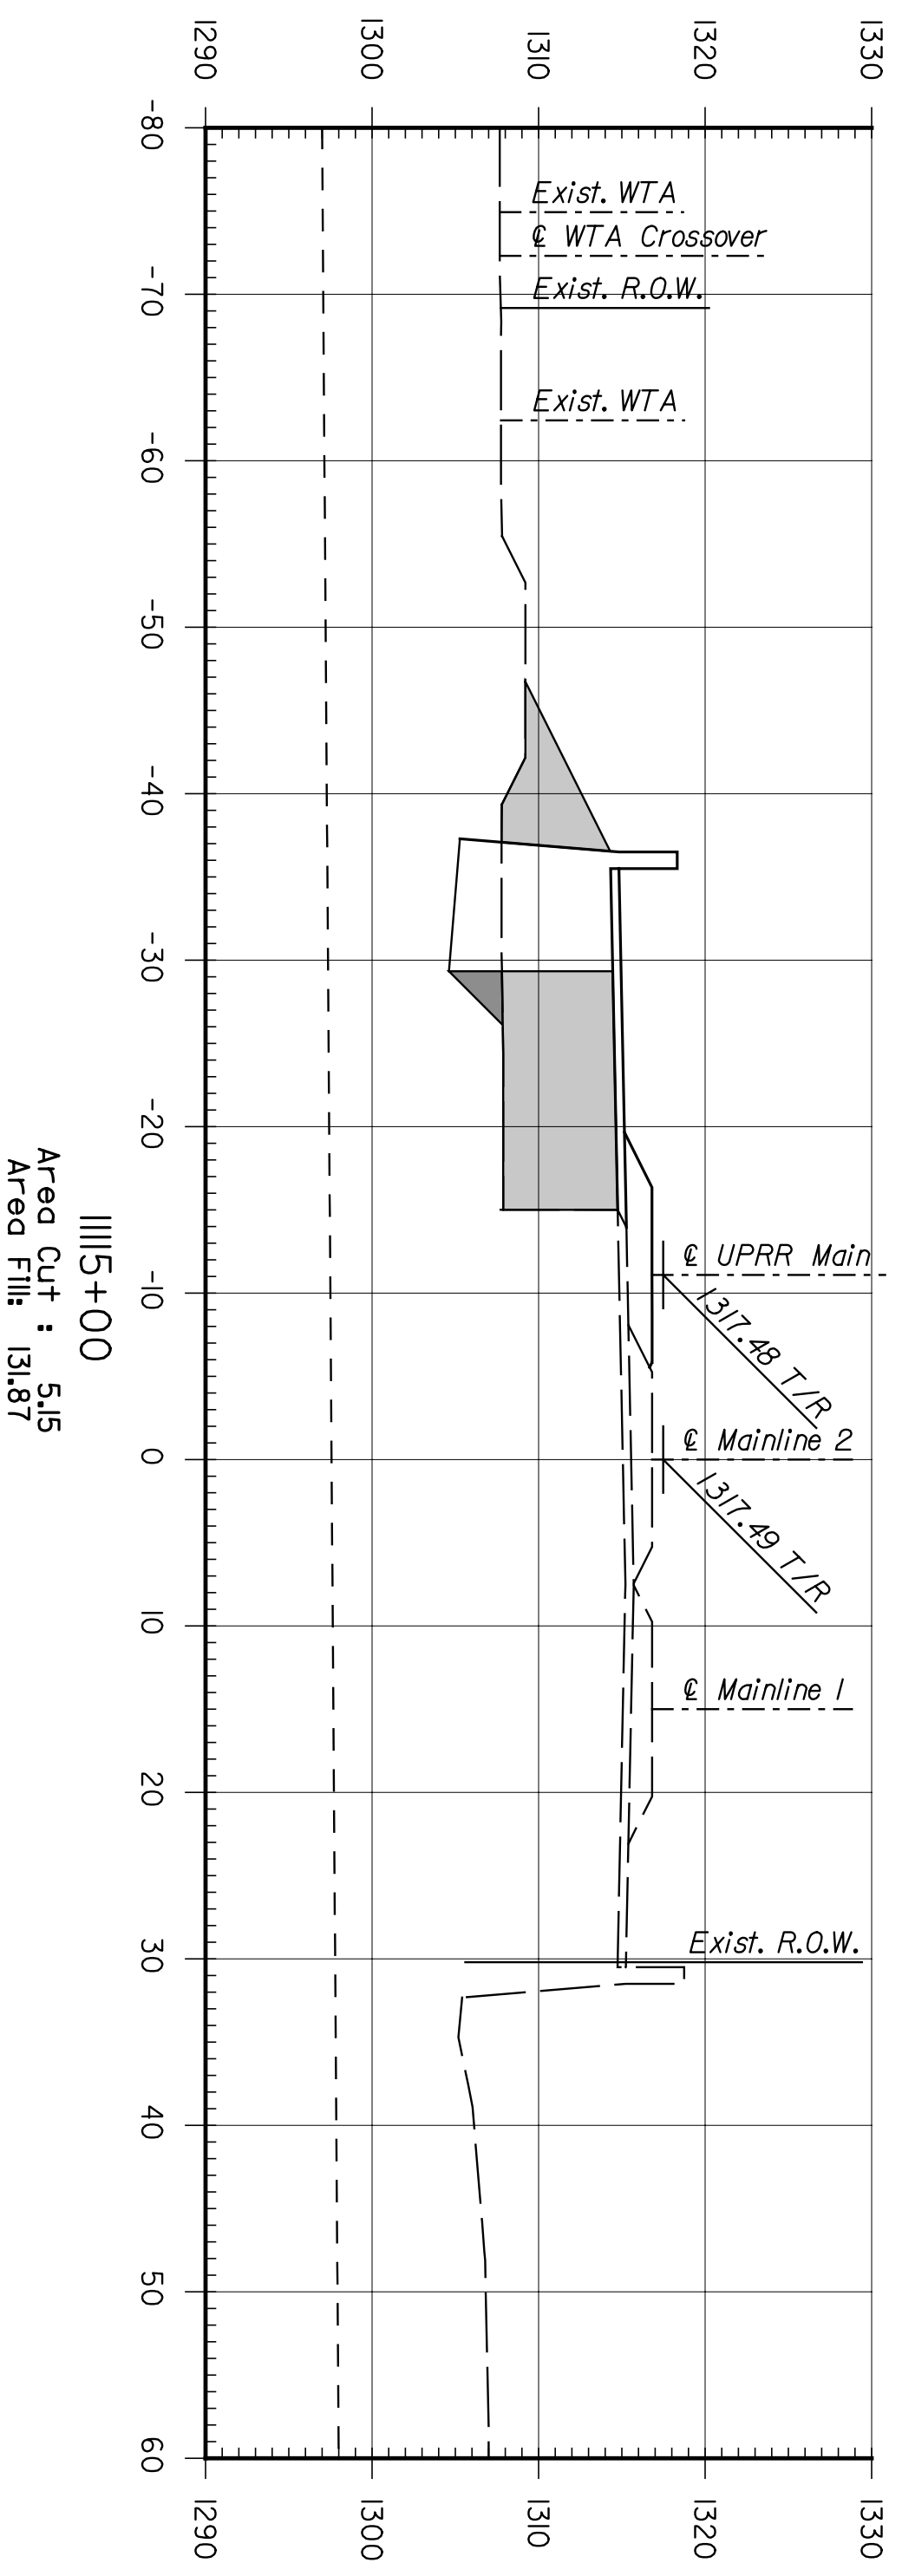

STATE	PROJECT NO.	YEAR	SHEET NO.	TOTAL SHEETS
KANSAS	472-84071	2005	R8.3	

SHEET NO.	DATE	BY	APP'D.
1			
2			
3			

**CITY OF WICHITA**  
**WICHITA CENTRAL CORRIDOR**  
**PHASE 3 - TRACK WORK**  
**MAINLINE**  
**CROSS SECTIONS**

DESIGNED	REP	SCALE	APP'D.	TRACED