
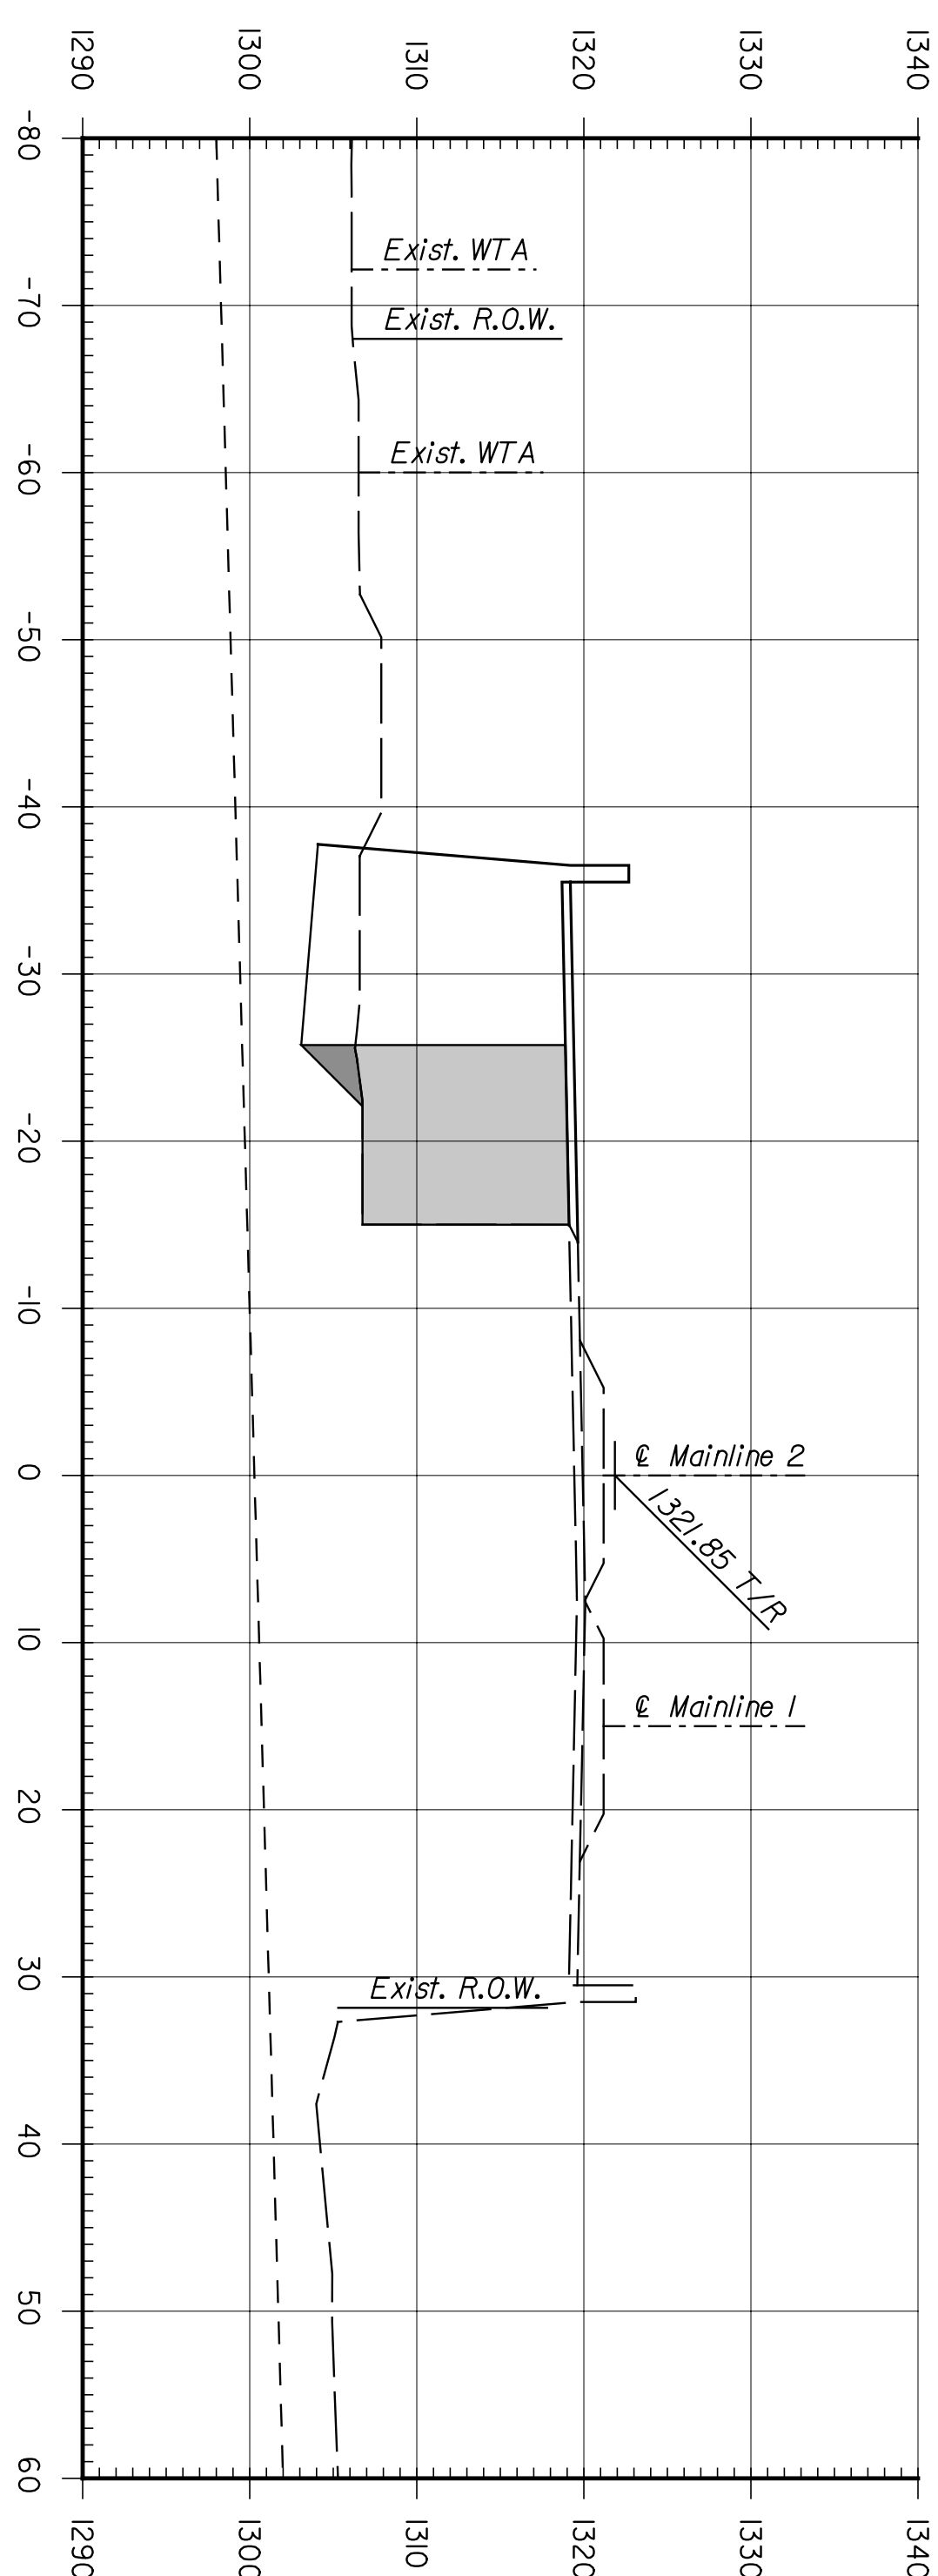
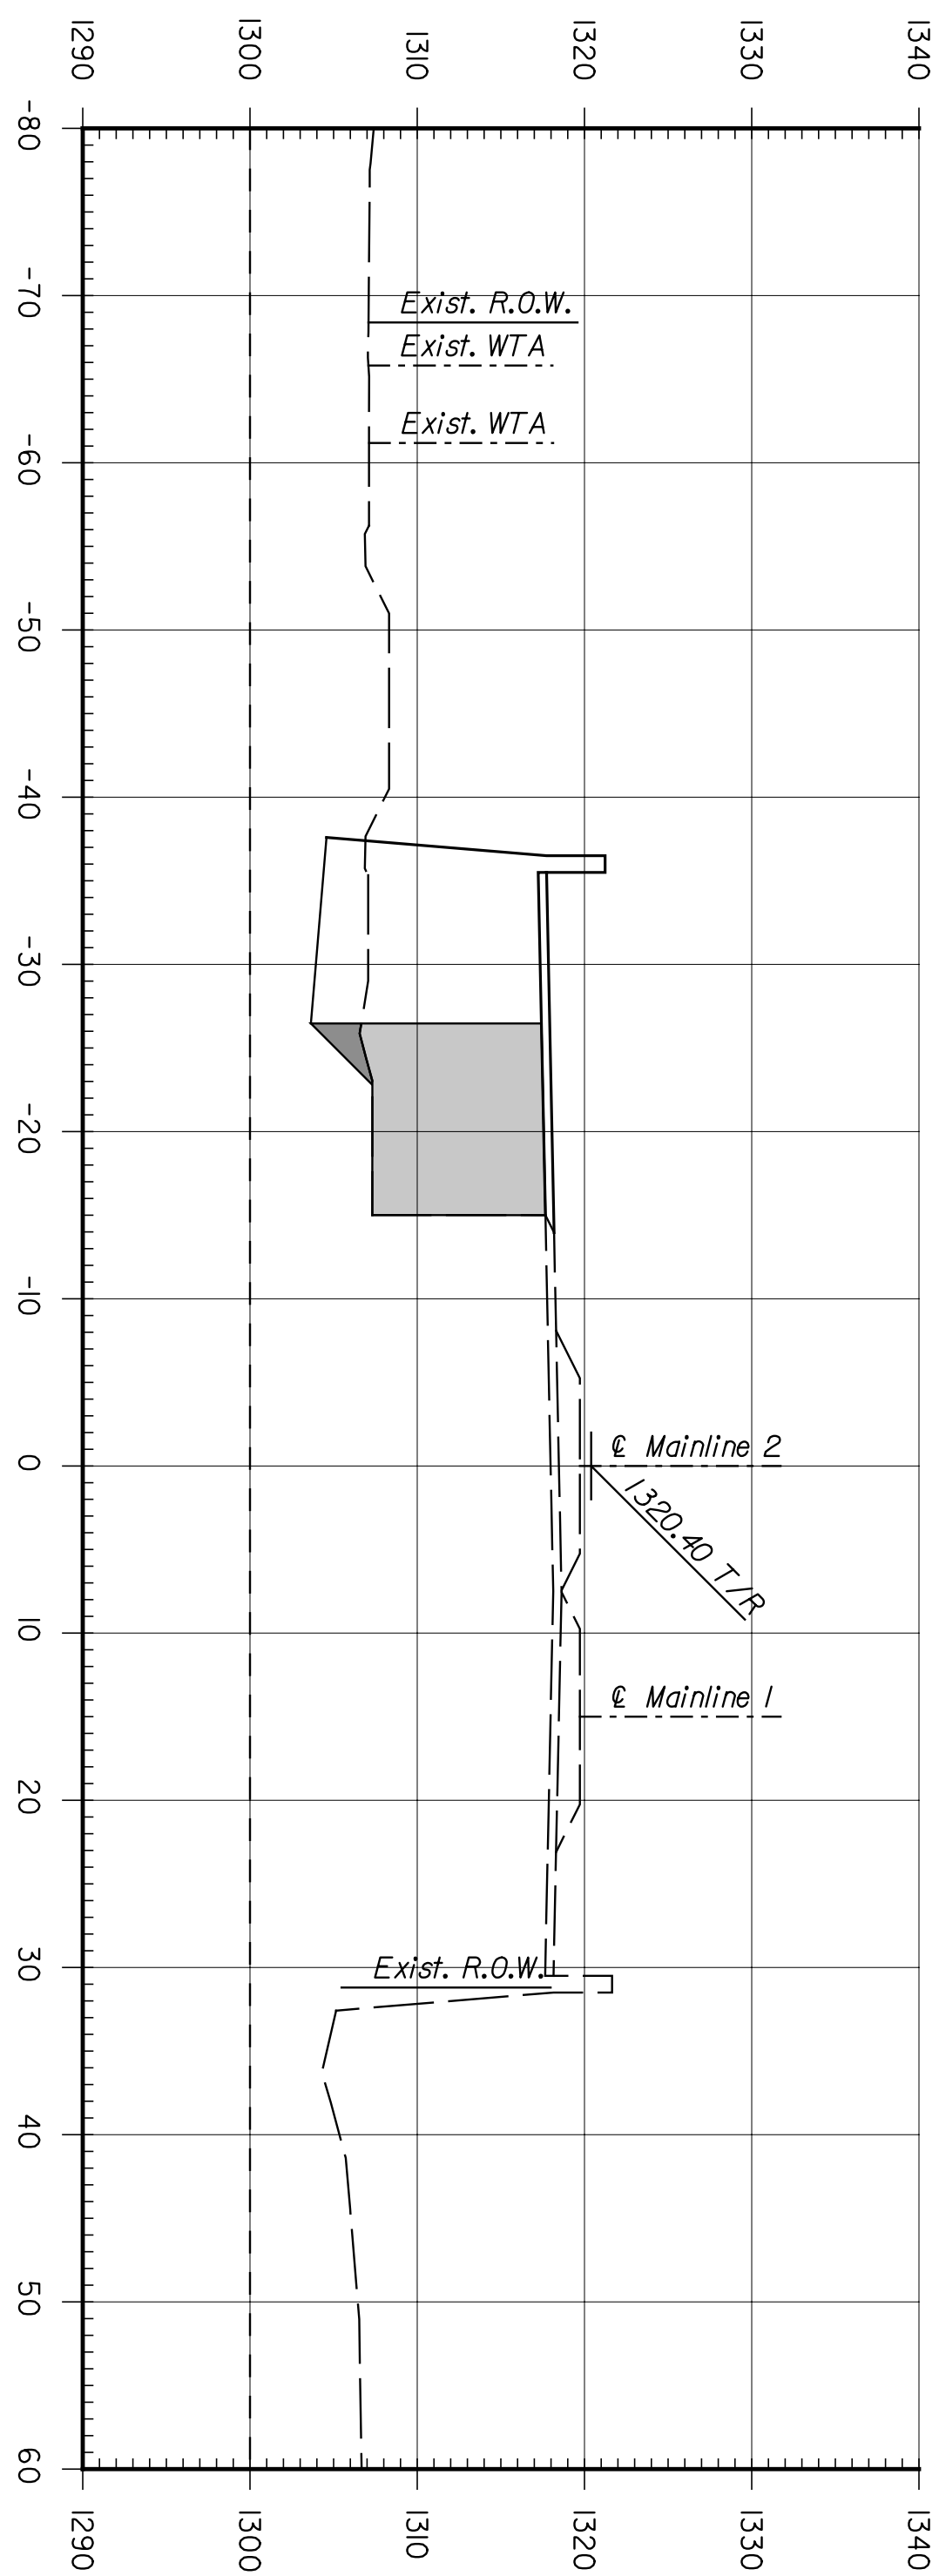
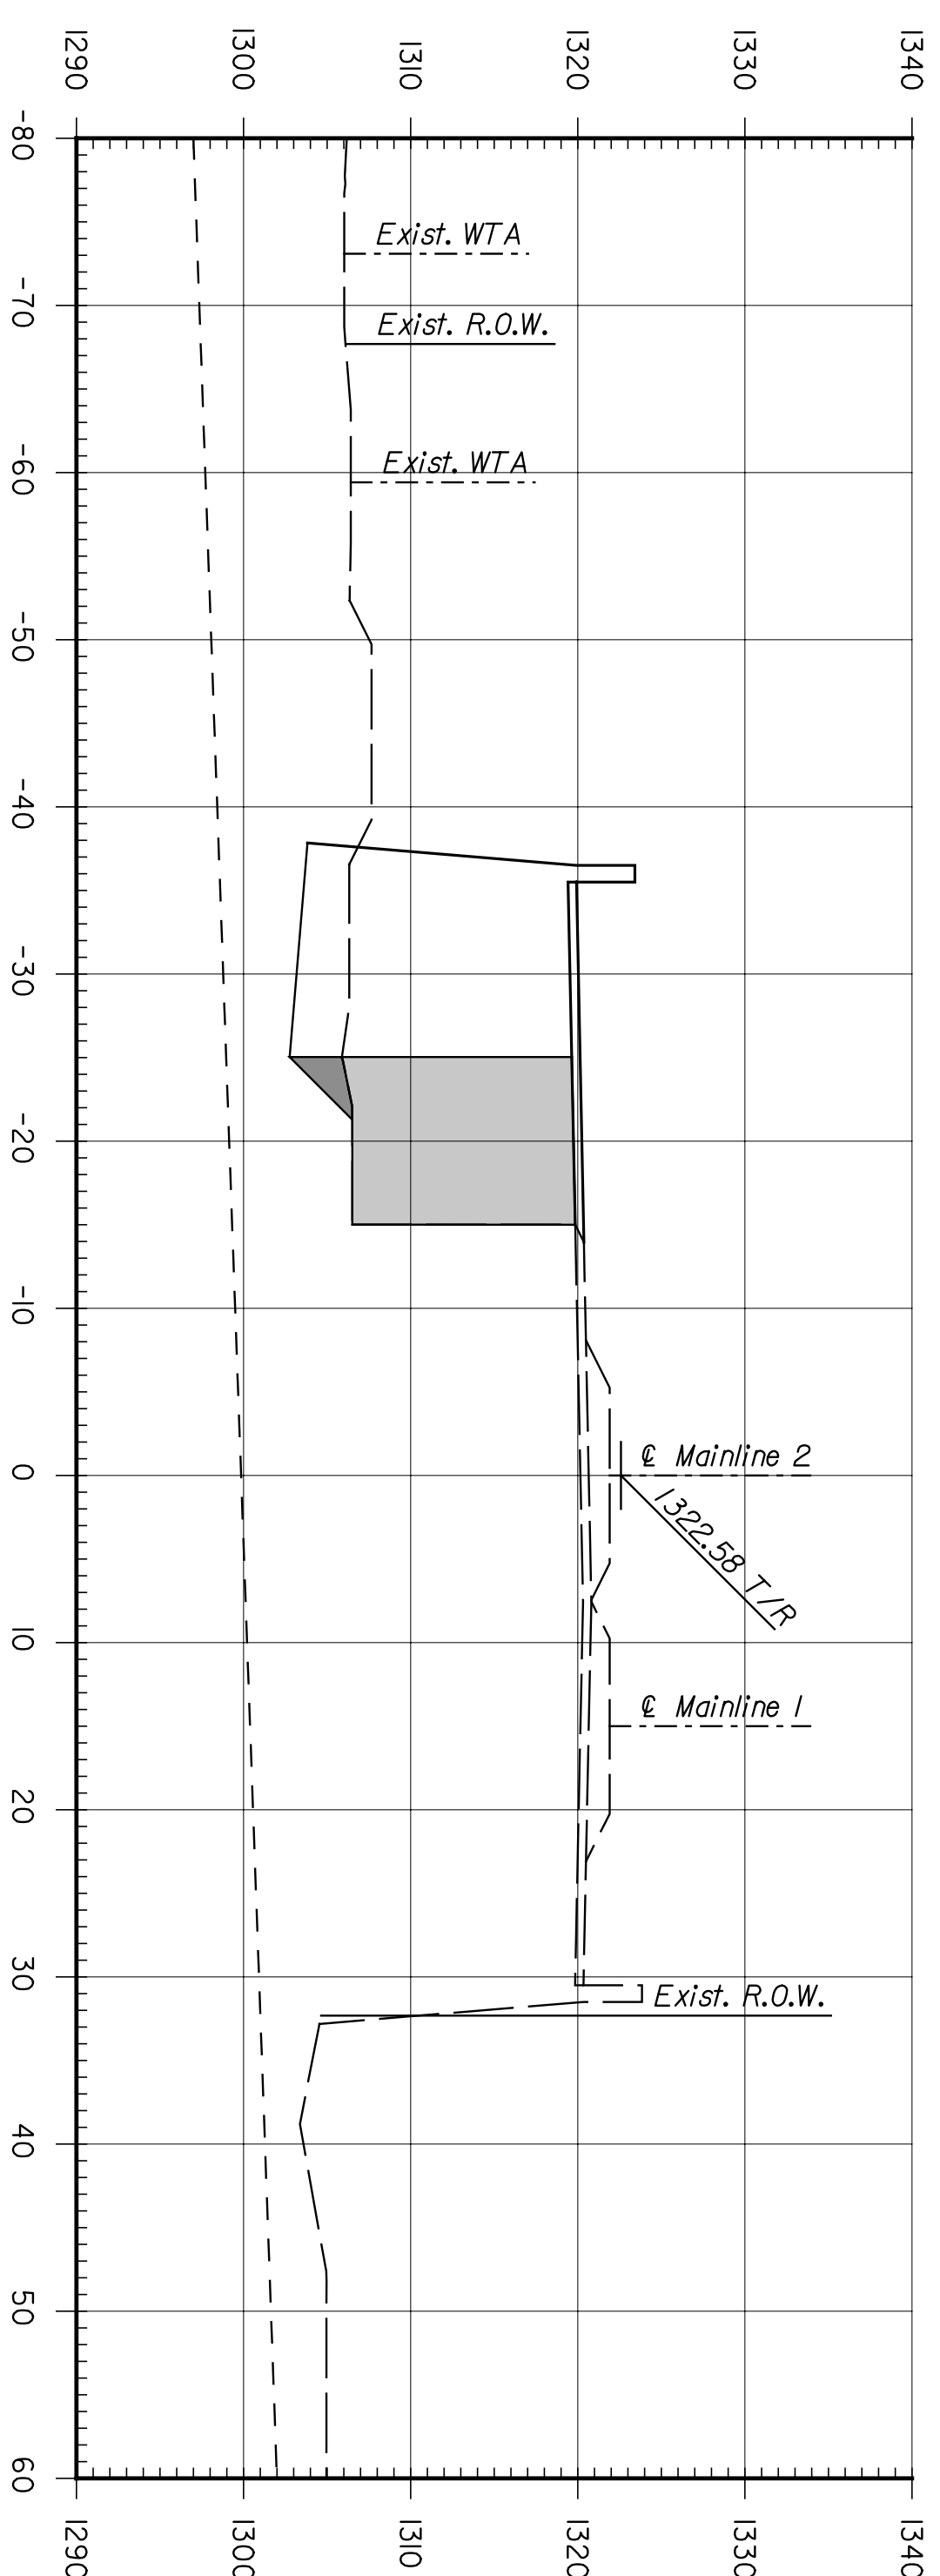


BY	DATE

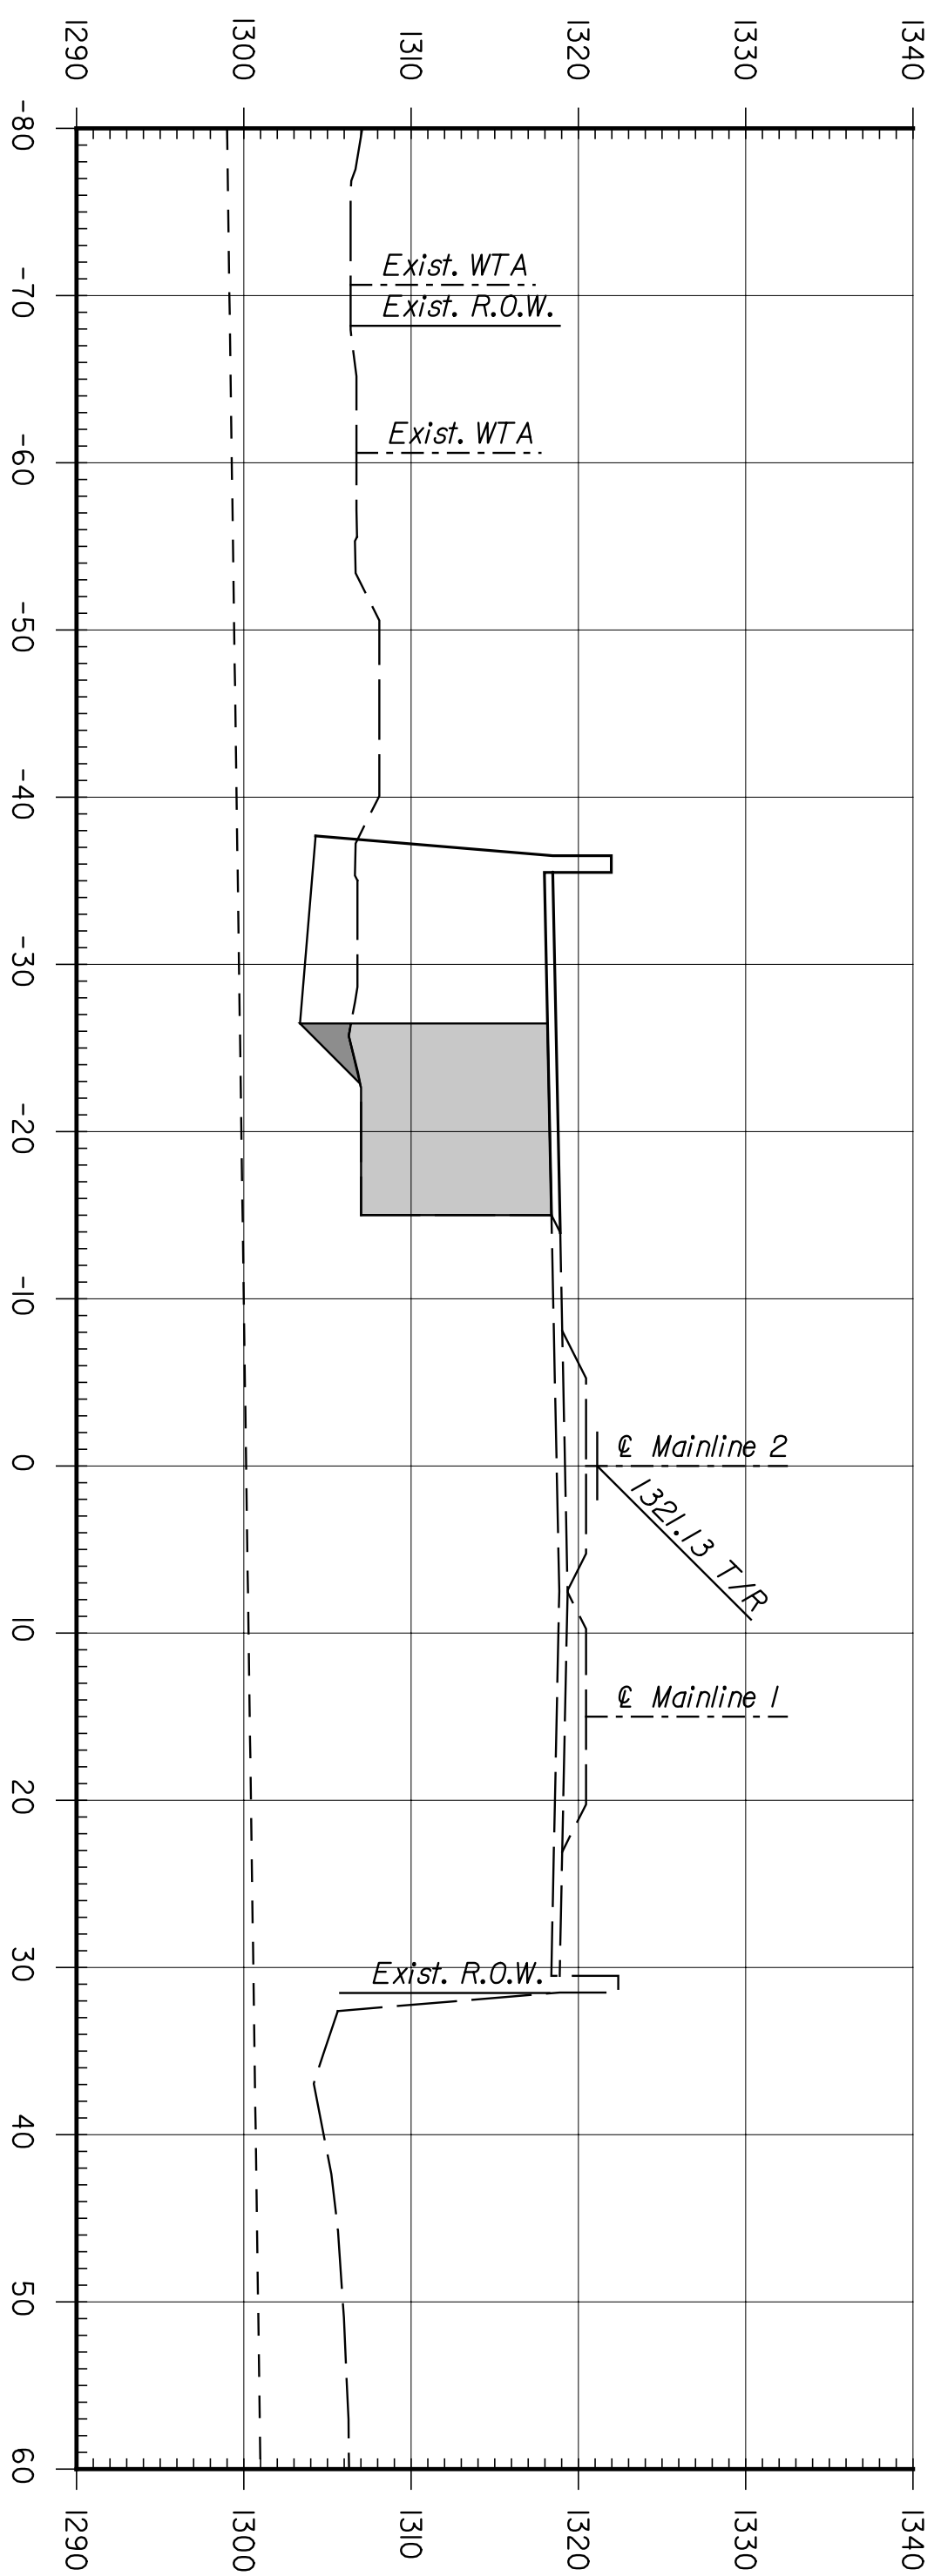

CNTB
 ARCHITECTS ENGINEERS PLANNERS

This sheet designed by:

SHEET NO.	DATE	BY	APP'D.
1			
2			
3			

REVISIONS

NO.	DATE	BY	APP'D.

CITY OF WICHITA
WICHITA CENTRAL CORRIDOR
 PHASE 3 - TRACK WORK
 MAINLINE
 CROSS SECTIONS

DESIGNED	SCALE	APP'D.	TRACED
REP	DETAILED	JDS	QUANTITIES
DESIGN CR.	RSB	DETAIL CR.	REP

STATE	PROJECT NO.	YEAR	SHEET NO.	TOTAL SHEETS
KANSAS	472-84071	2005	RS.4	