
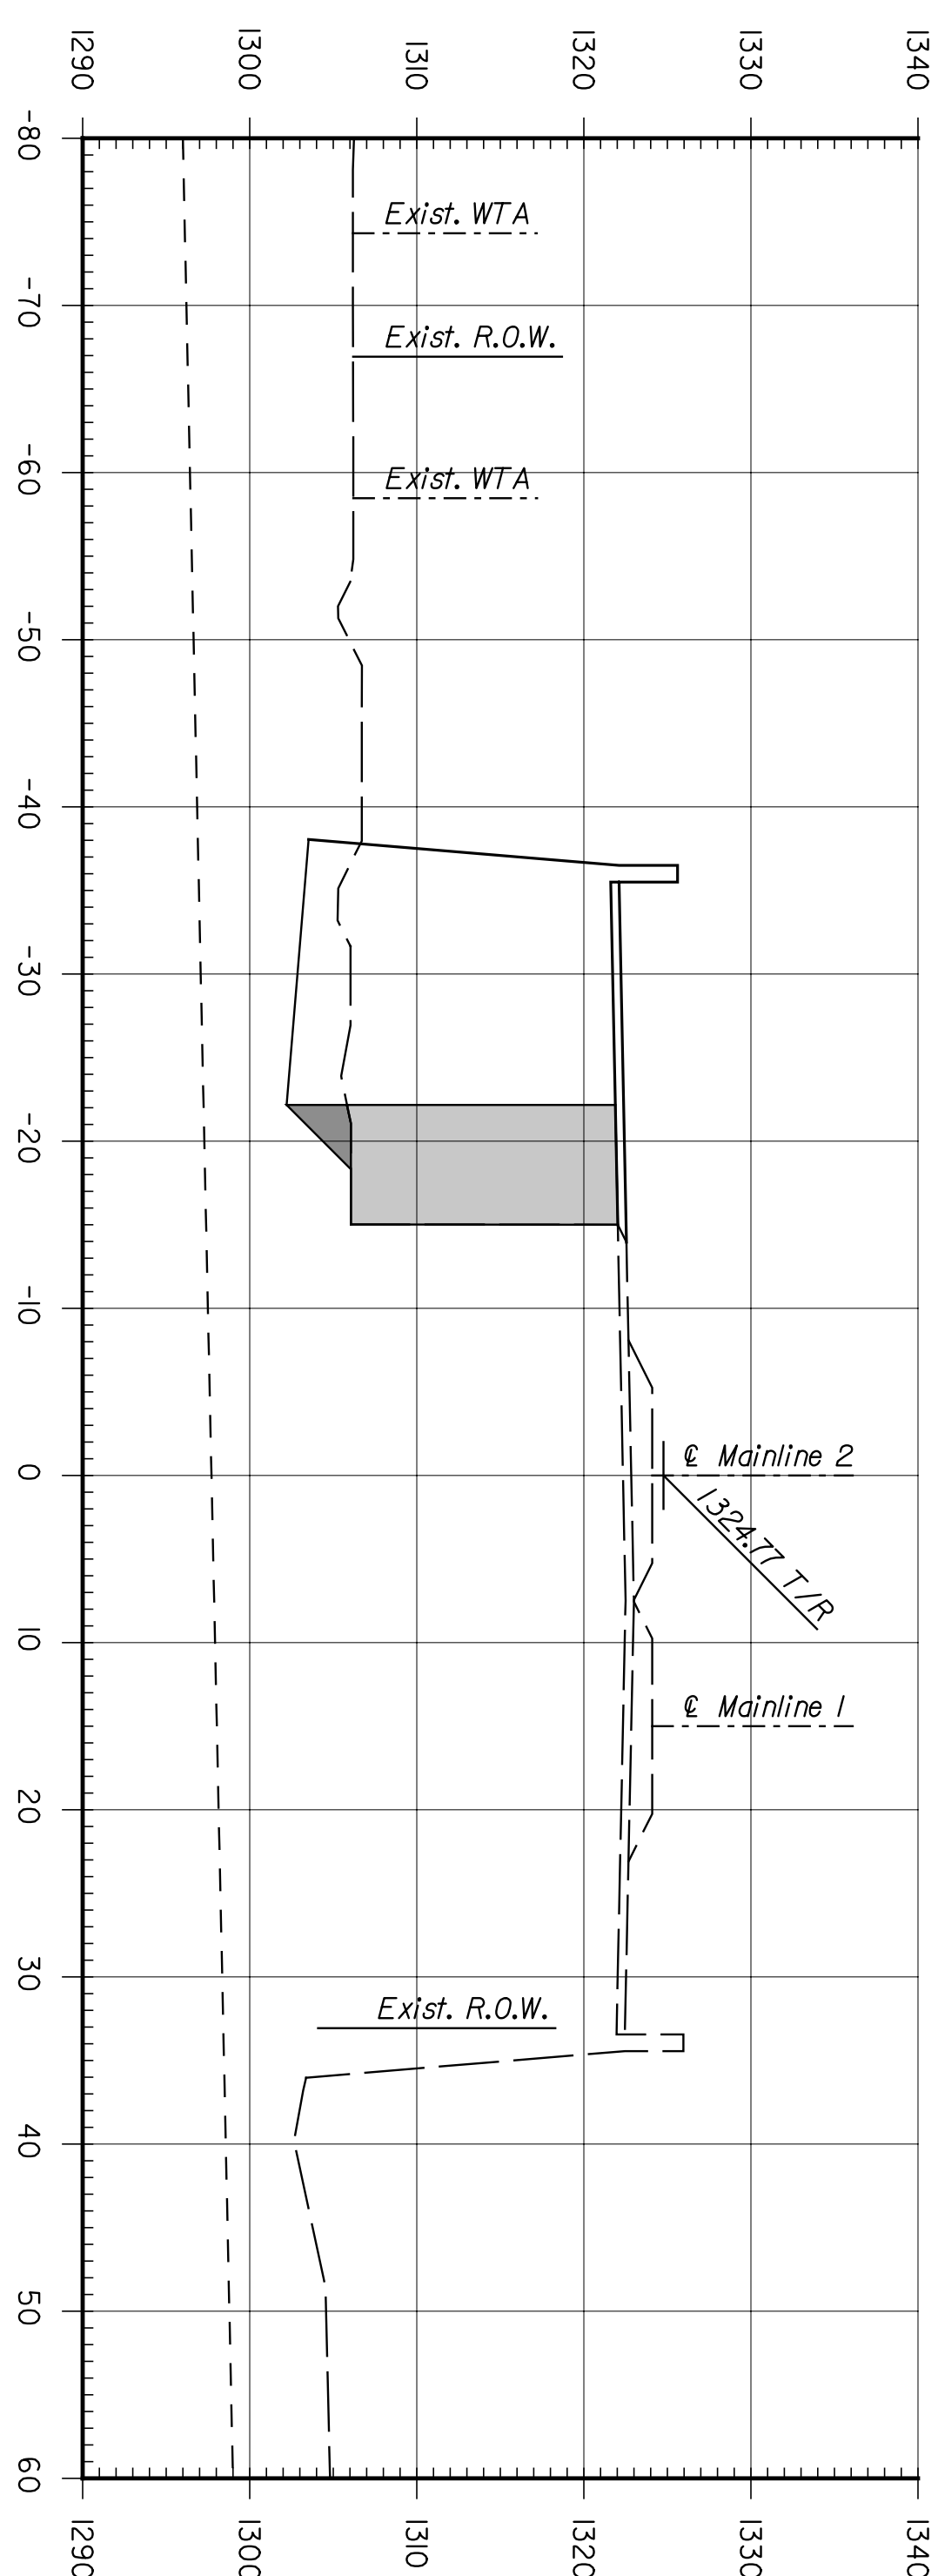
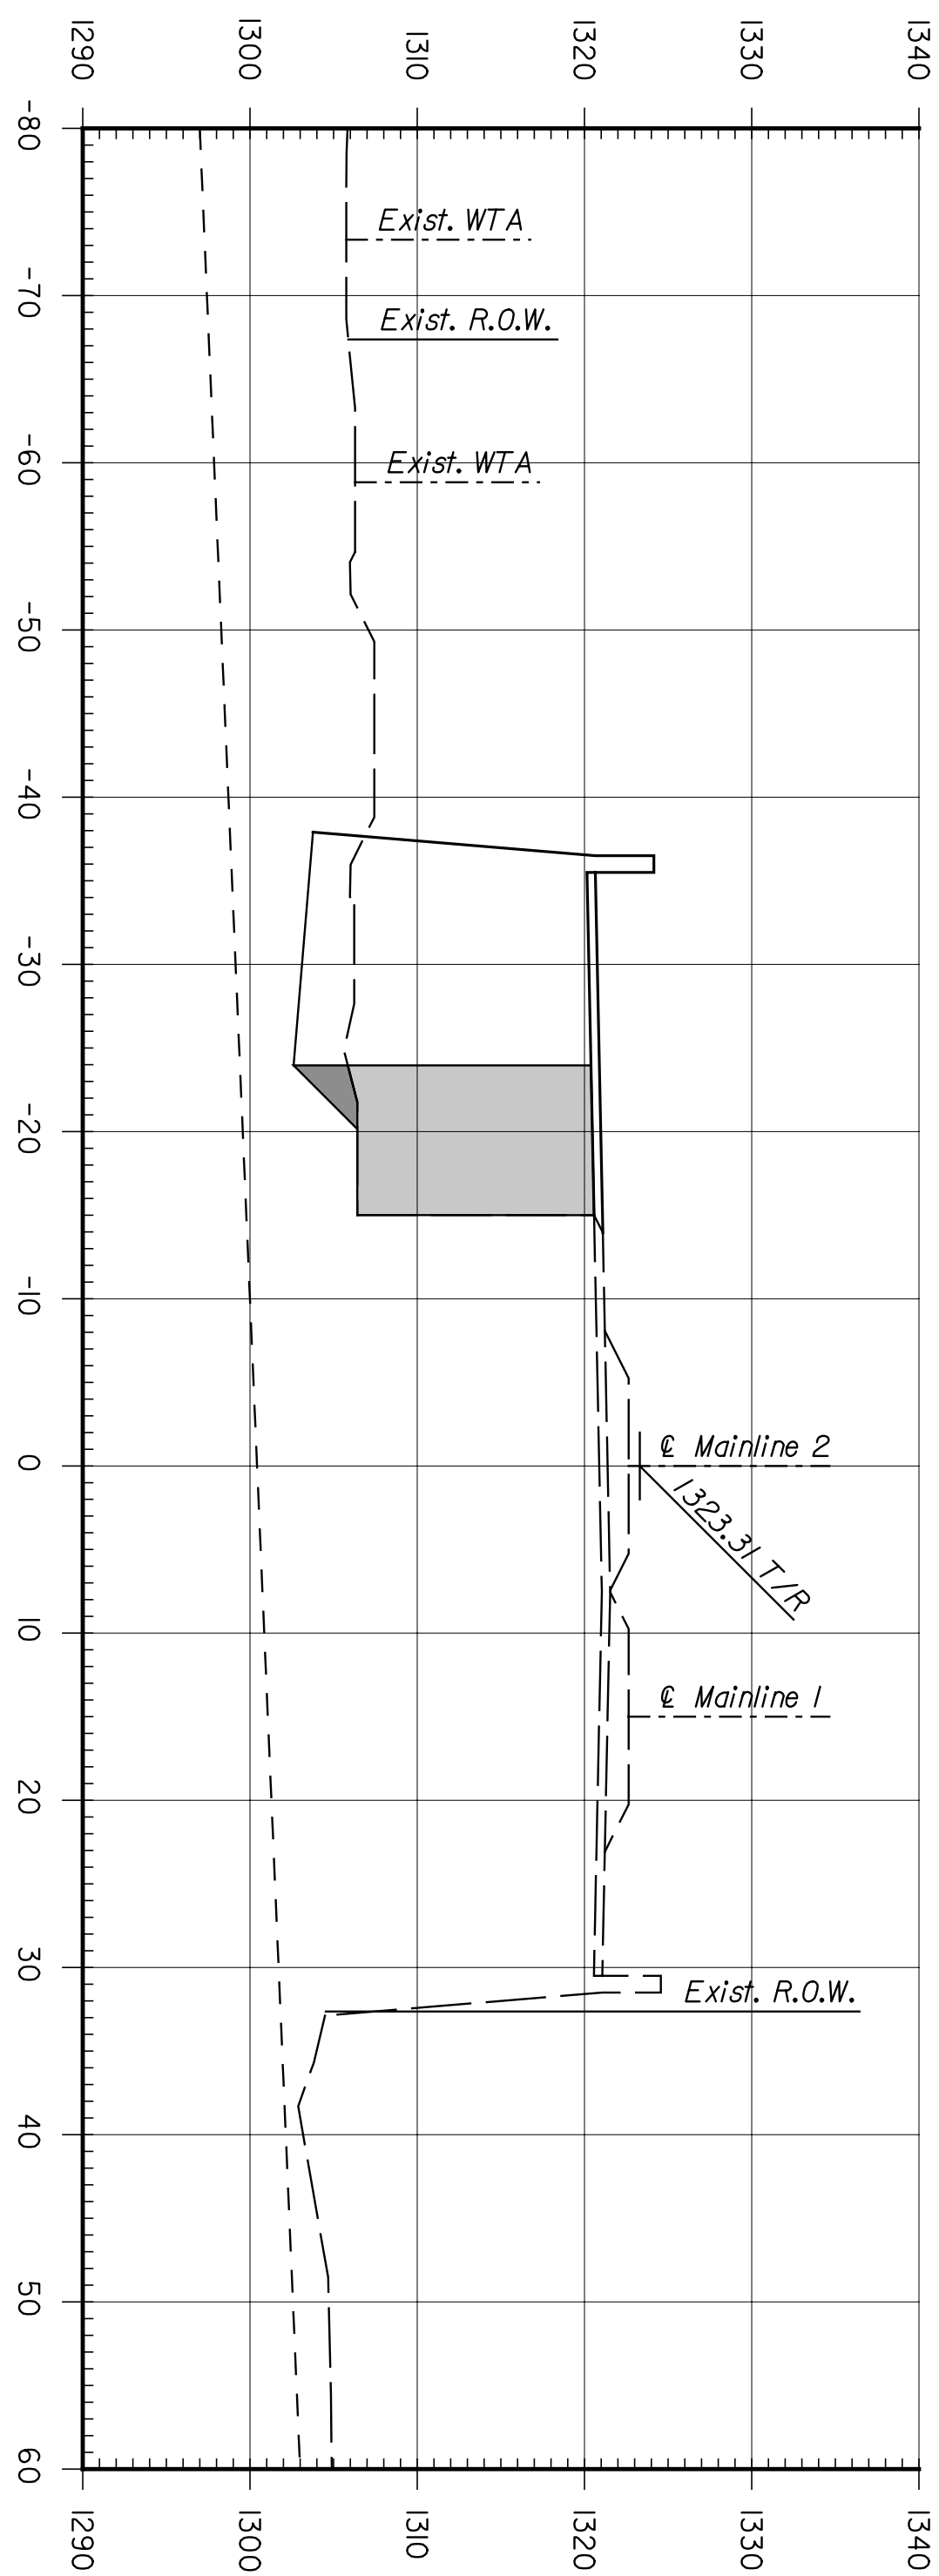
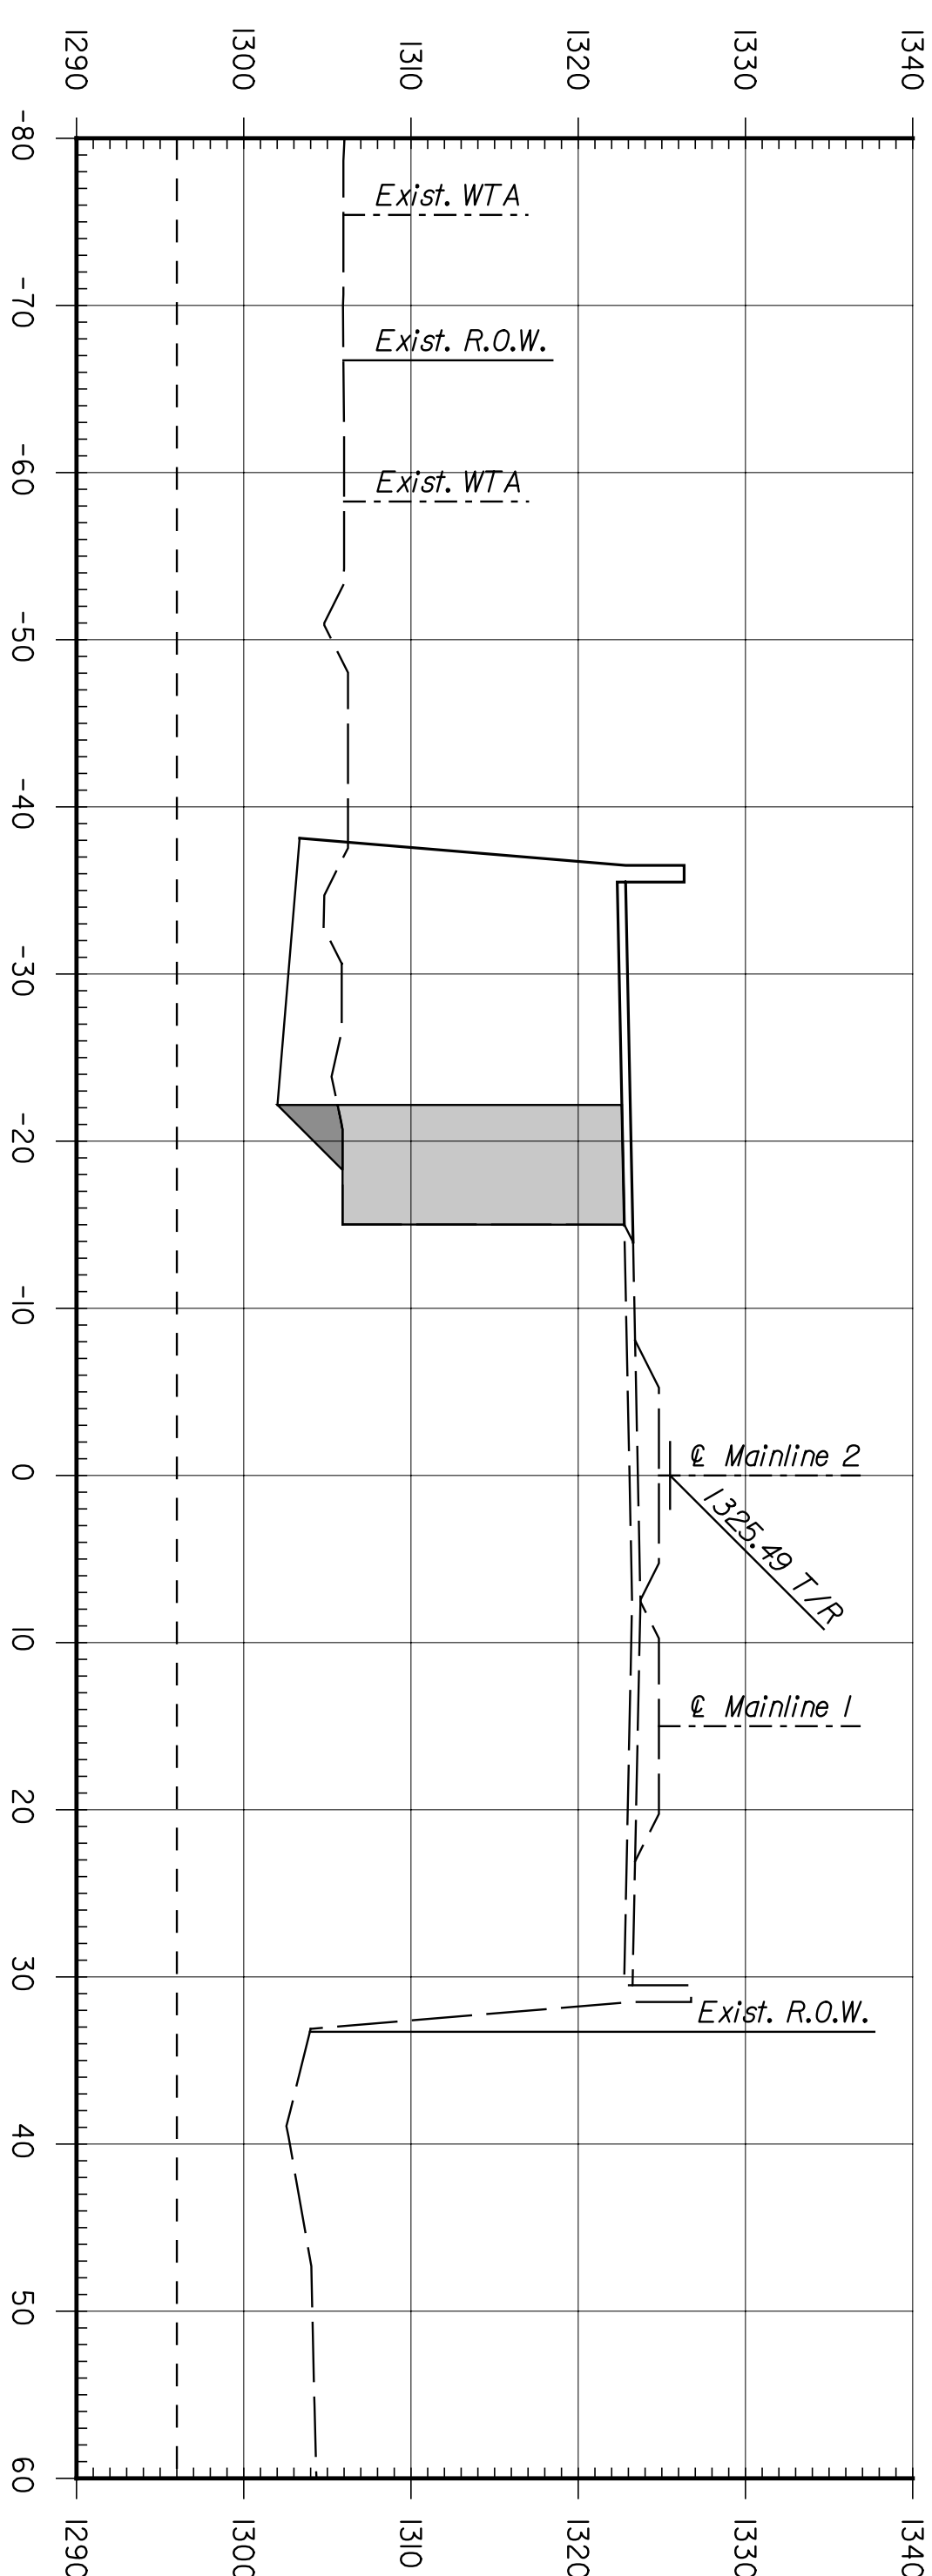


BY	DATE

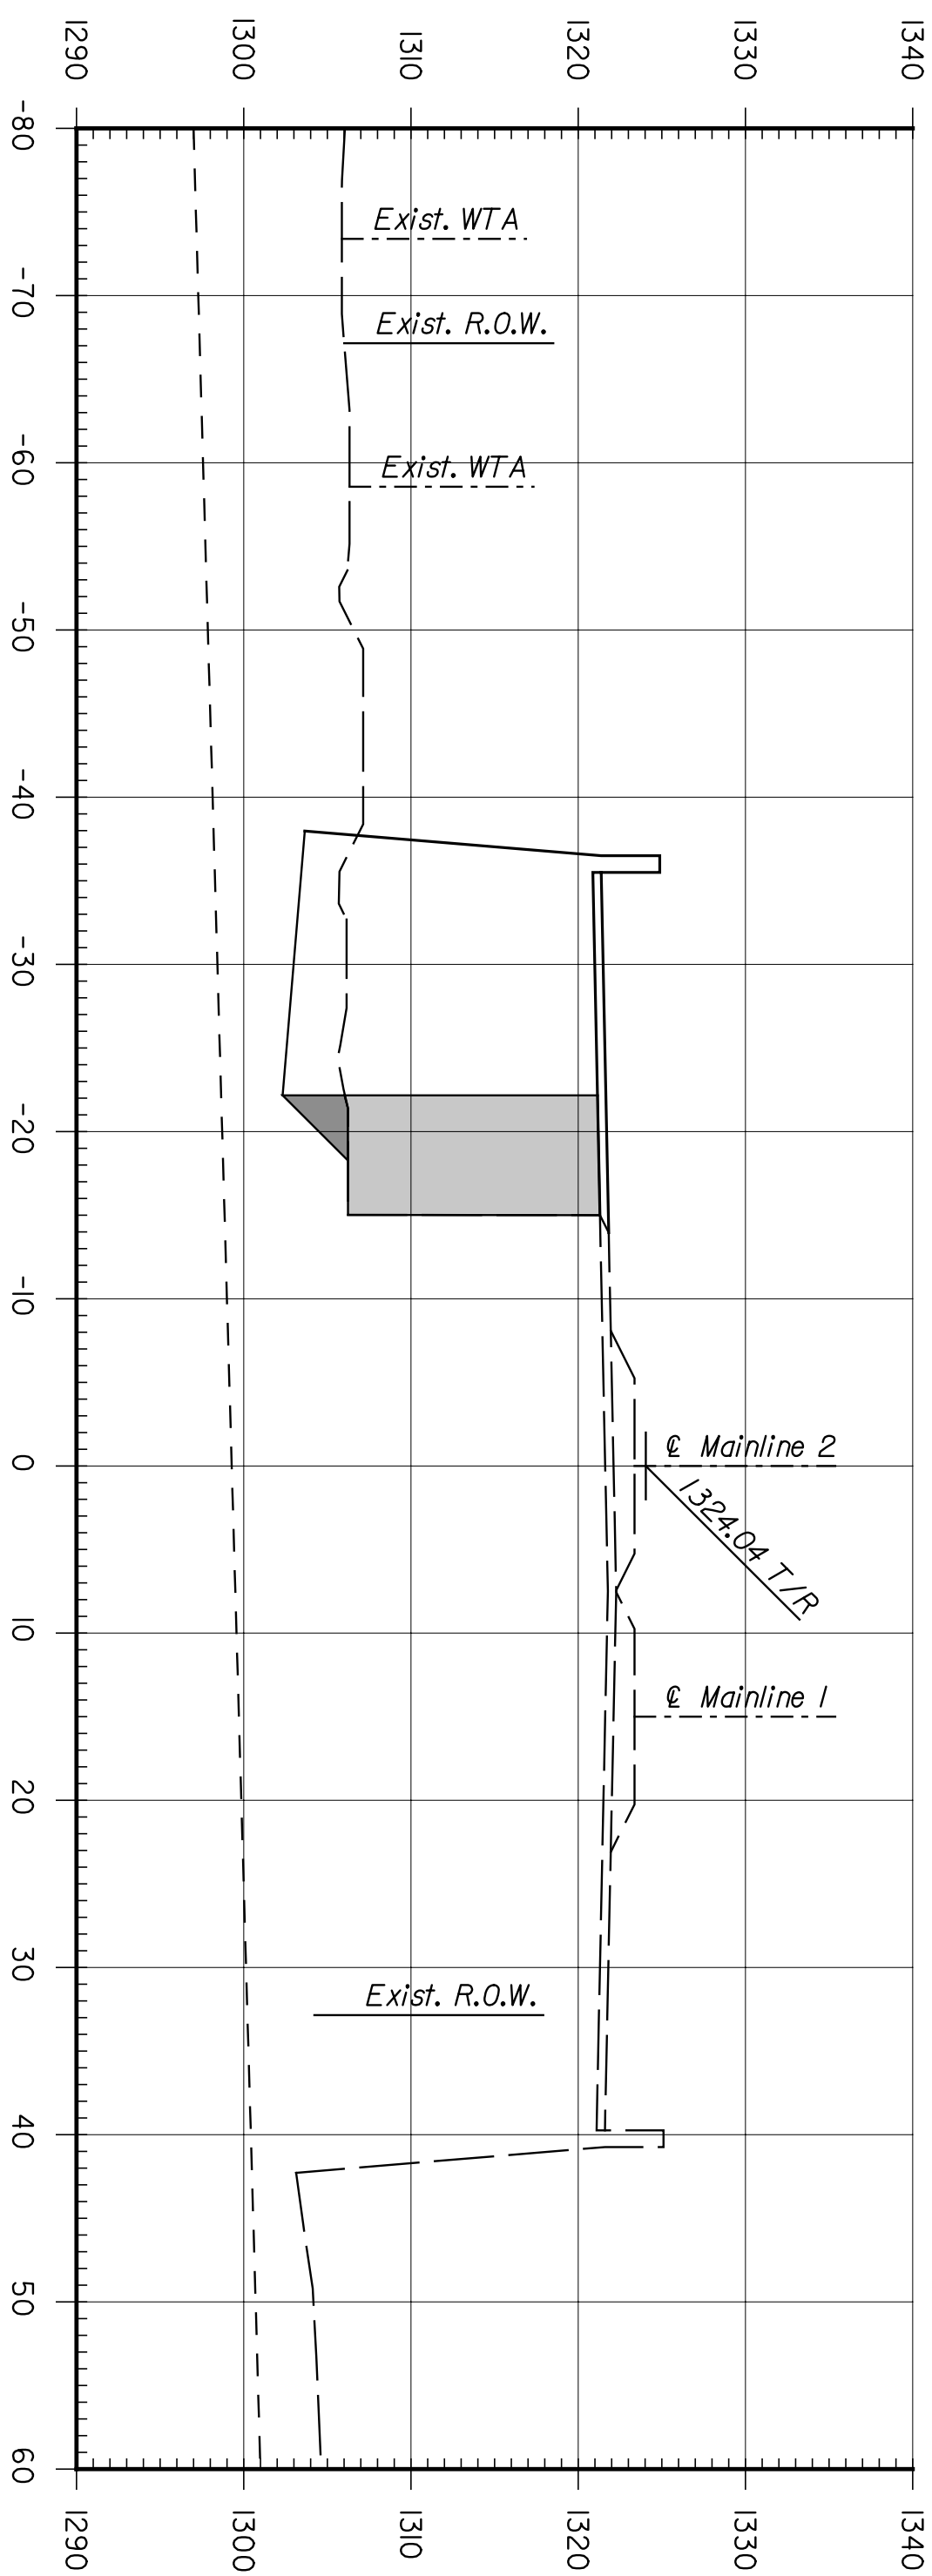

**ENTR**  
 ARCHITECTS ENGINEERS PLANNERS

This sheet designed by:

NO.	DATE	REVISIONS	BY	APP'D.
1				
2				
3				

**CITY OF WICHITA**  
**WICHITA CENTRAL CORRIDOR**  
**PHASE 3 - TRACK WORK**  
**MAINLINE**  
**CROSS SECTIONS**

SHEET NO.	OF	SCALE	DESIGNED BY	SCALE	DETAILED BY	JDS	QUANTITIES	APP'D.	TRACED

STATE	PROJECT NO.	YEAR	SHEET NO.	TOTAL SHEETS
KANSAS	472-84071	2005	R8.5	