
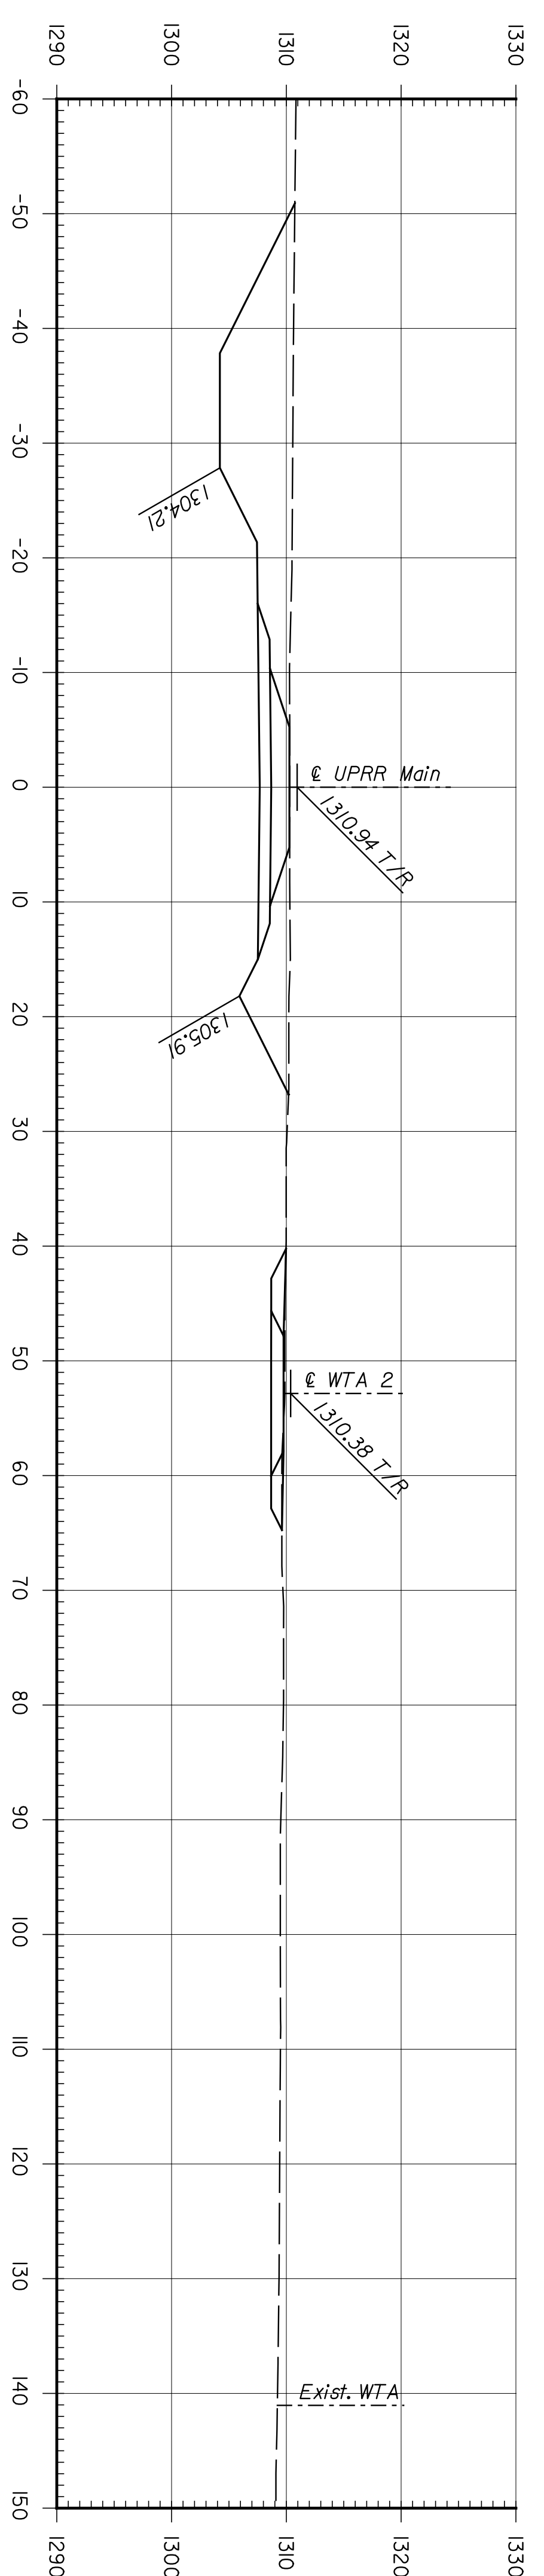
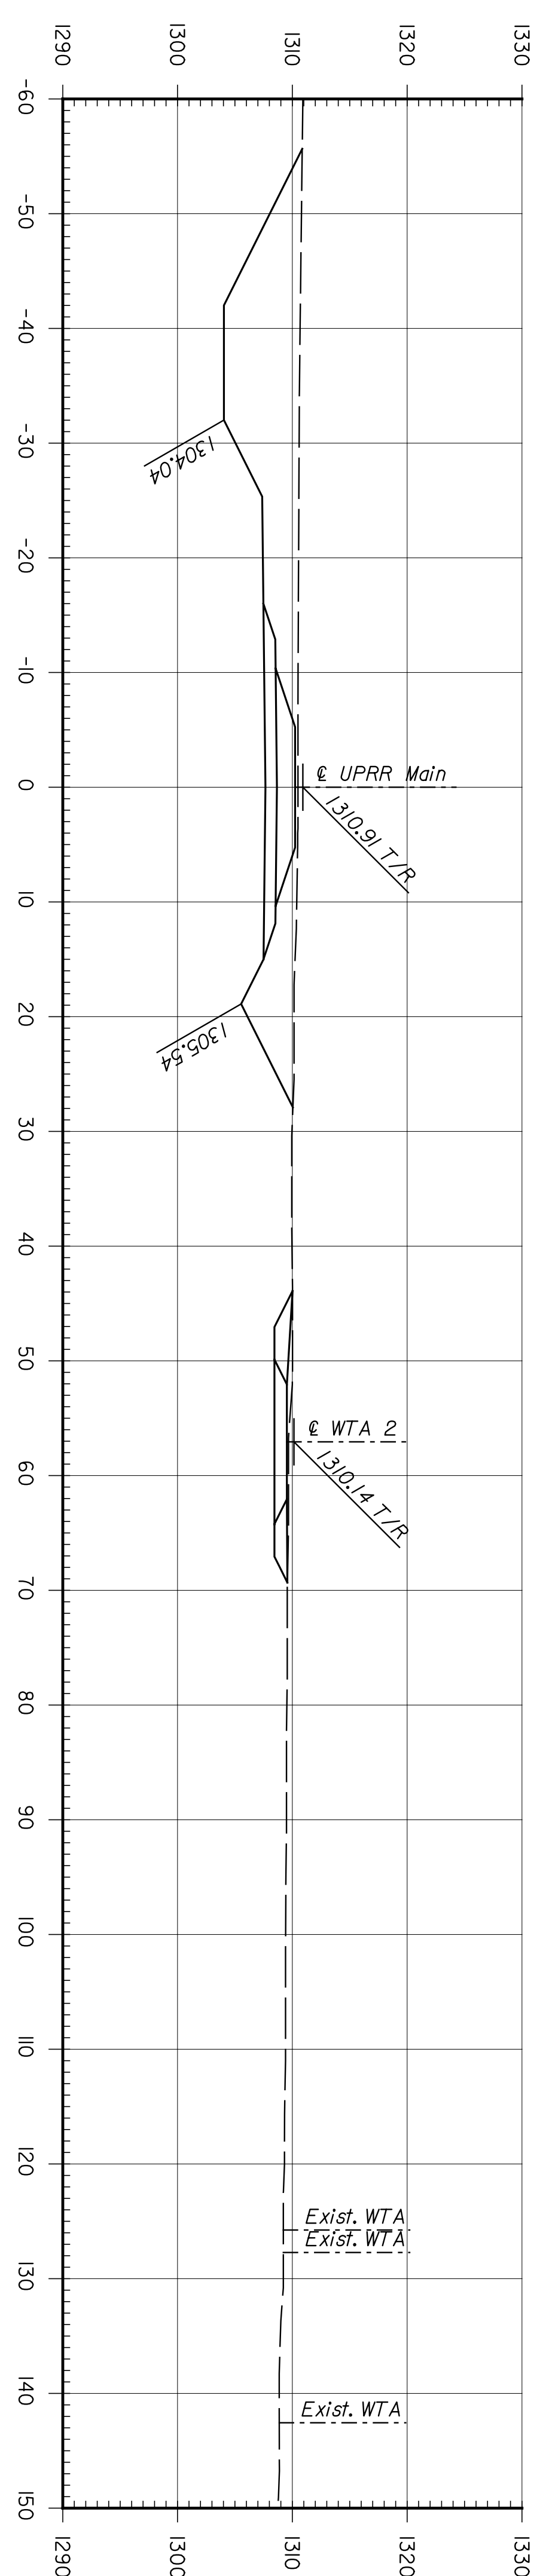


	BY	DATE

This sheet designed by:
ENTB
 ARCHITECTS ENGINEERS PLANNERS

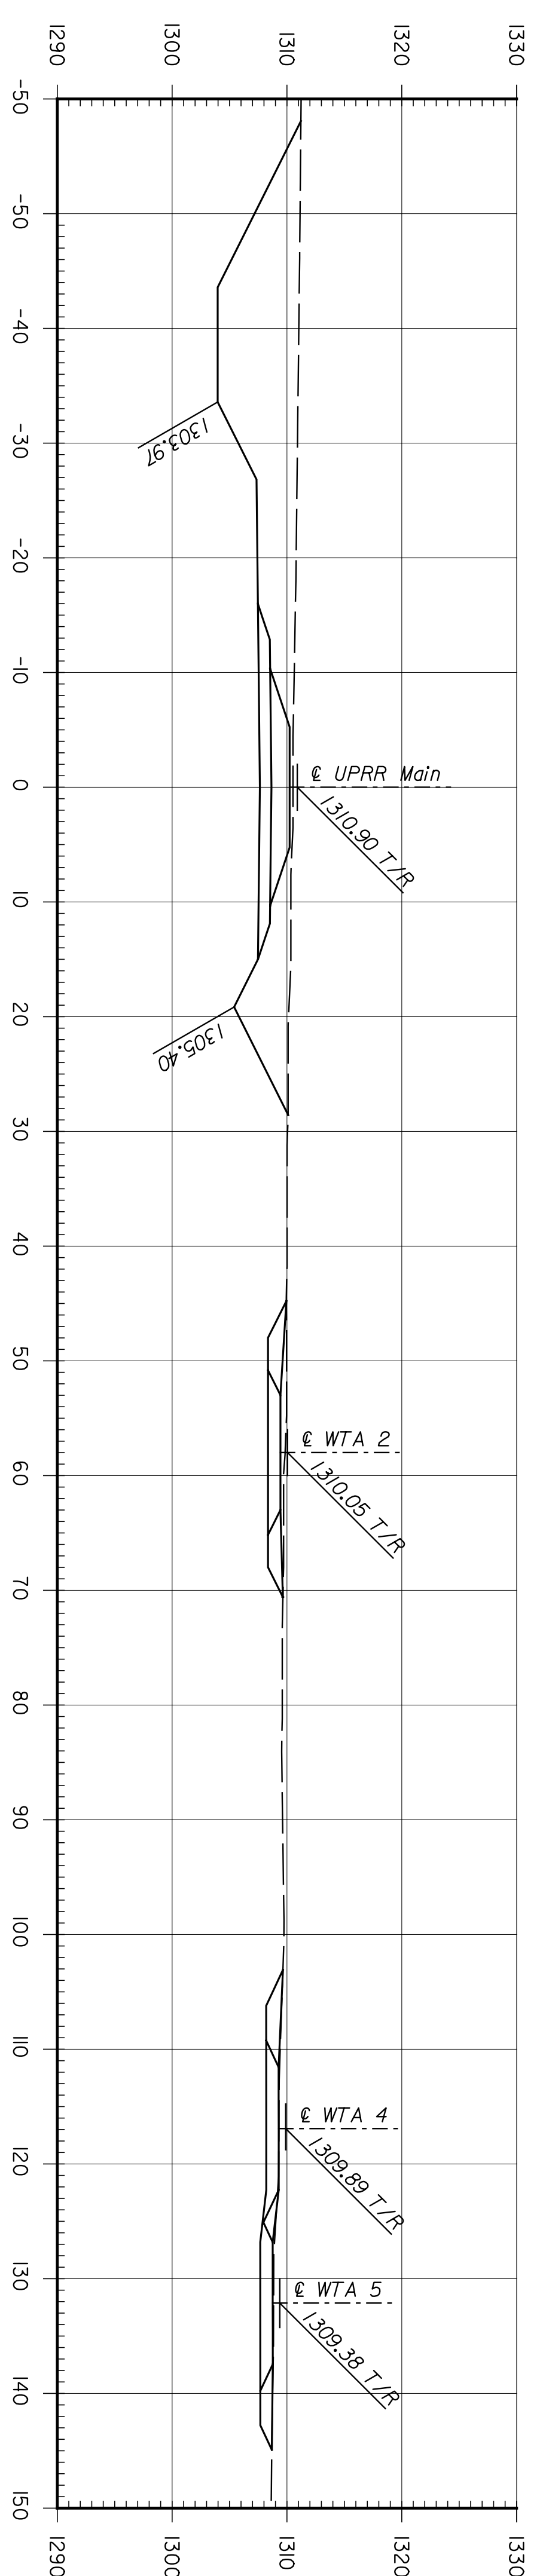

STATE	PROJECT NO.	YEAR	SHEET NO.	TOTAL SHEETS
KANSAS	472-84071	2005	RS.9	

CITY OF WICHITA WICHITA CENTRAL CORRIDOR PHASE 3 - TRACK WORK UPRR MAINLINE CROSS SECTIONS				
SHEET NO.	OF	SCALE	APP'D.	TRACED
DESIGNED	REP	DETAILED	CHKD	QUANTITIES
DESIGN CR.	RSB	DETAIL CR.	REP	QUANT.
NO.		REVISIONS		BY
DATE				APP'D.
3				
2				
1				