
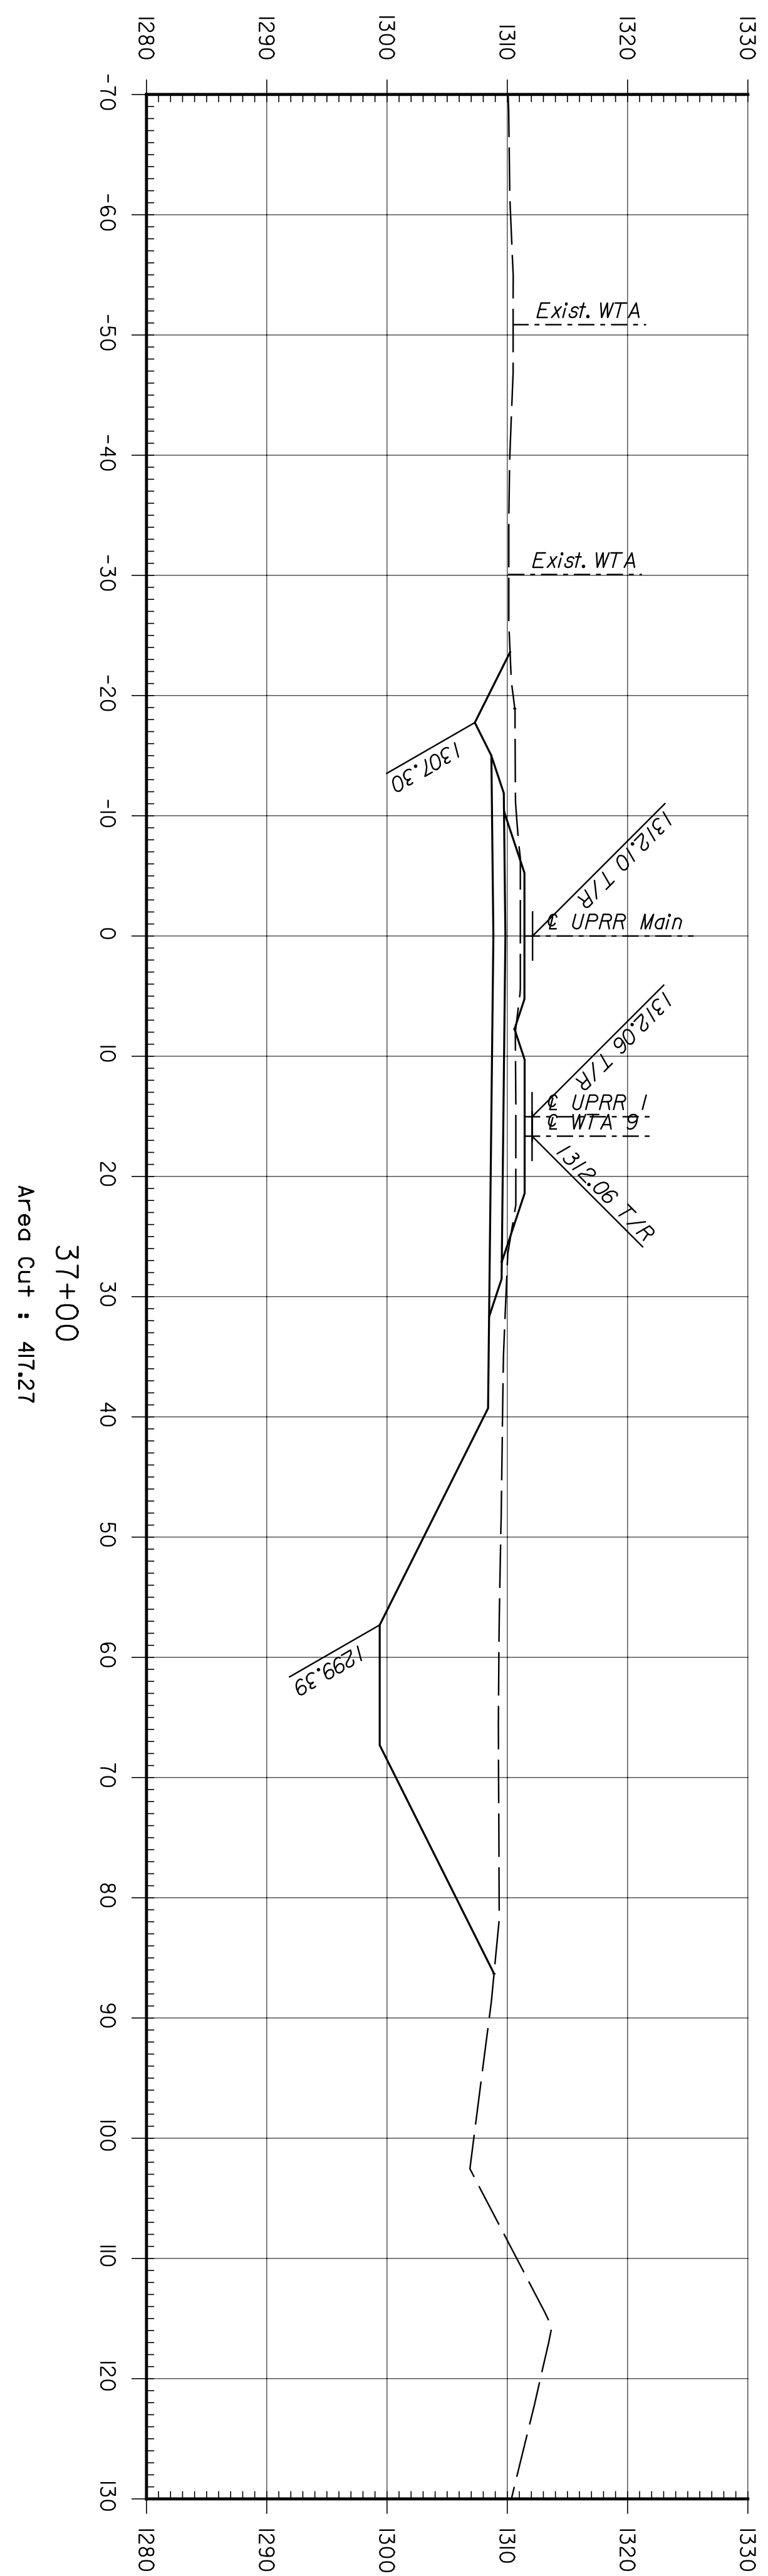


BY	DATE

ENTB
 ARCHITECTS ENGINEERS PLANNERS

This sheet designed by:

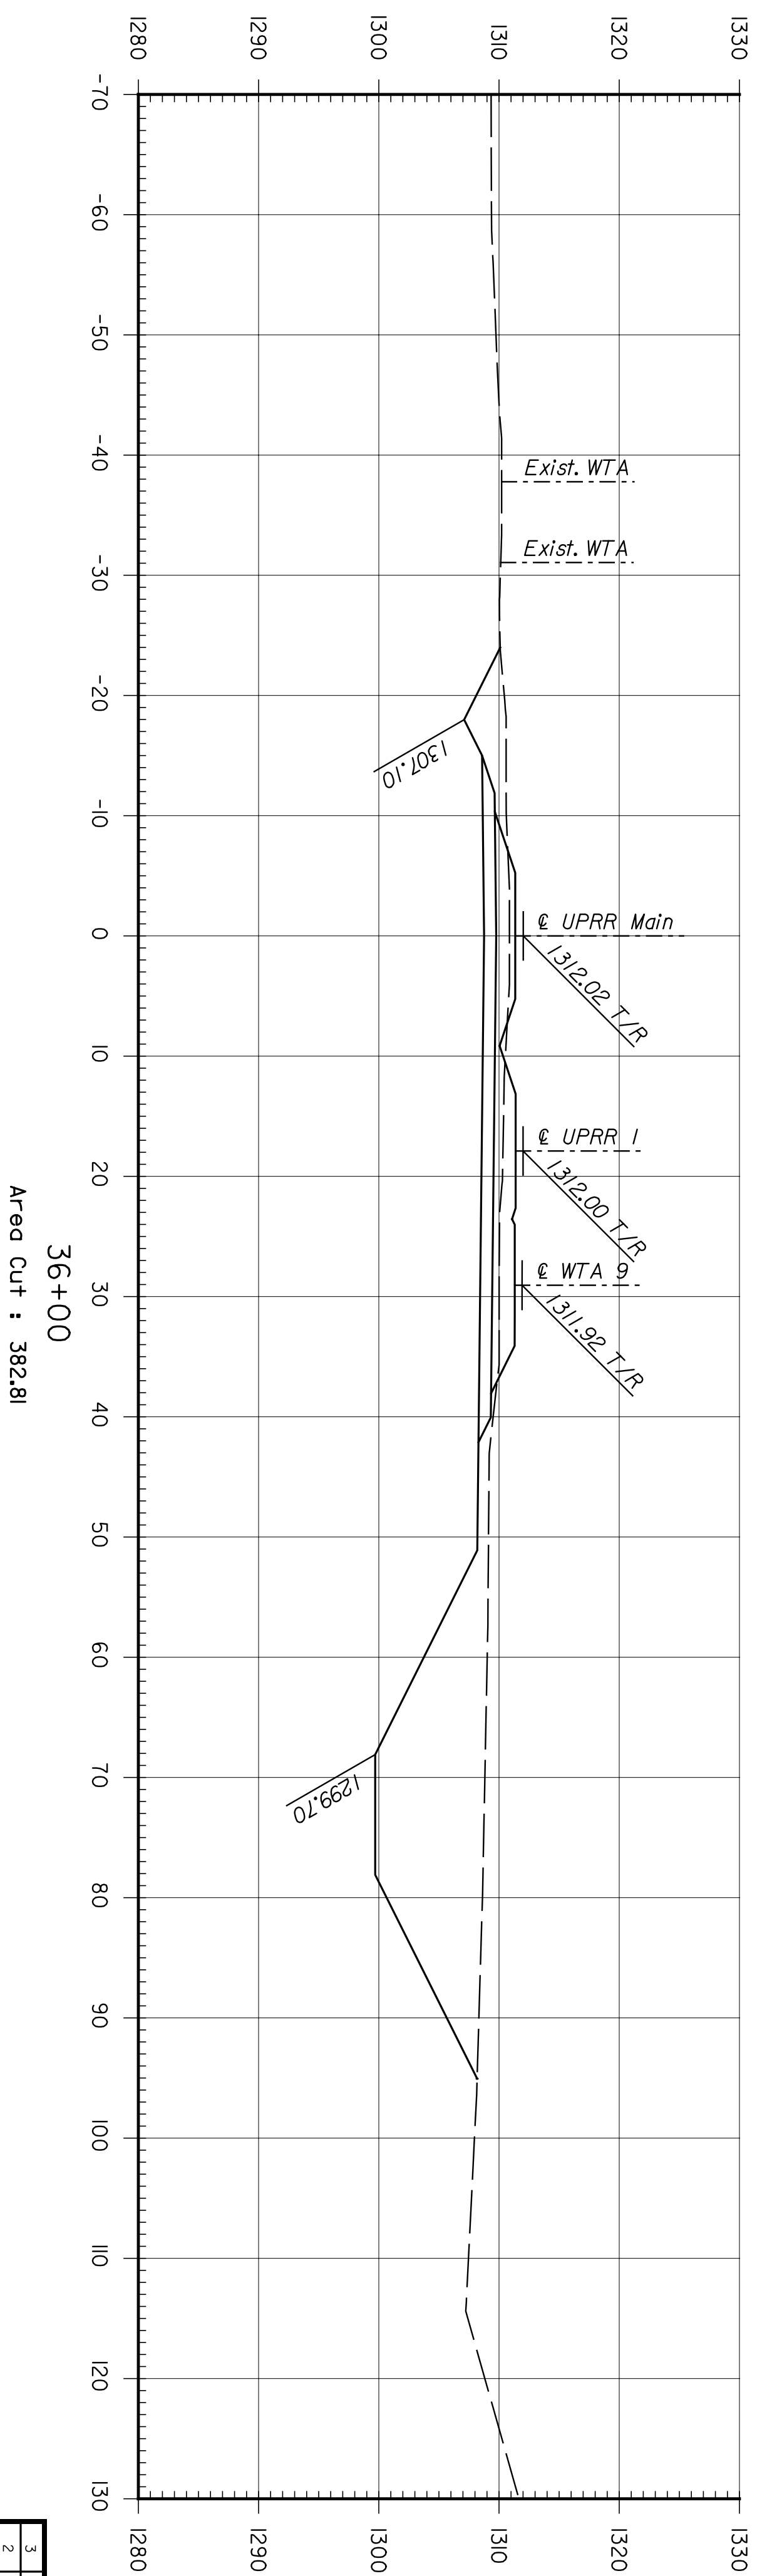

STATE	PROJECT NO.	YEAR	SHEET NO.	TOTAL SHEETS
KANSAS	472-94071	2005	R416	

SHEET NO.	DATE	SCALE	DESIGNED BY	APP'D.	TRACED BY
1					
2					
3					

NO.	DATE	REVISIONS	BY	APP'D.

DESIGNED BY	SCALE	APP'D.	TRACED BY

CITY OF WICHITA
WICHITA CENTRAL CORRIDOR
PHASE 3 - TRACK WORK
UPRR MAINLINE
CROSS SECTIONS