



	BY	DATE

Plotted on: Tuesday, January 04, 2005 8:33:18 AM
 JGraham Plot Queue: \\cbsw100\KC029049-P5
 Plot Scale: 10.000000h\000000 Pen Table: m:\Jobs\29049\TechProd\Railroad\plots\fullsize.pen
 Design Filename: M:\Jobs\29049\TechProd\Railroad\Drawings\Plan_B\XSec1\Phase3\wc3.x00l.dgn



ARCHITECTS ENGINEERS PLANNERS

This sheet designed by:

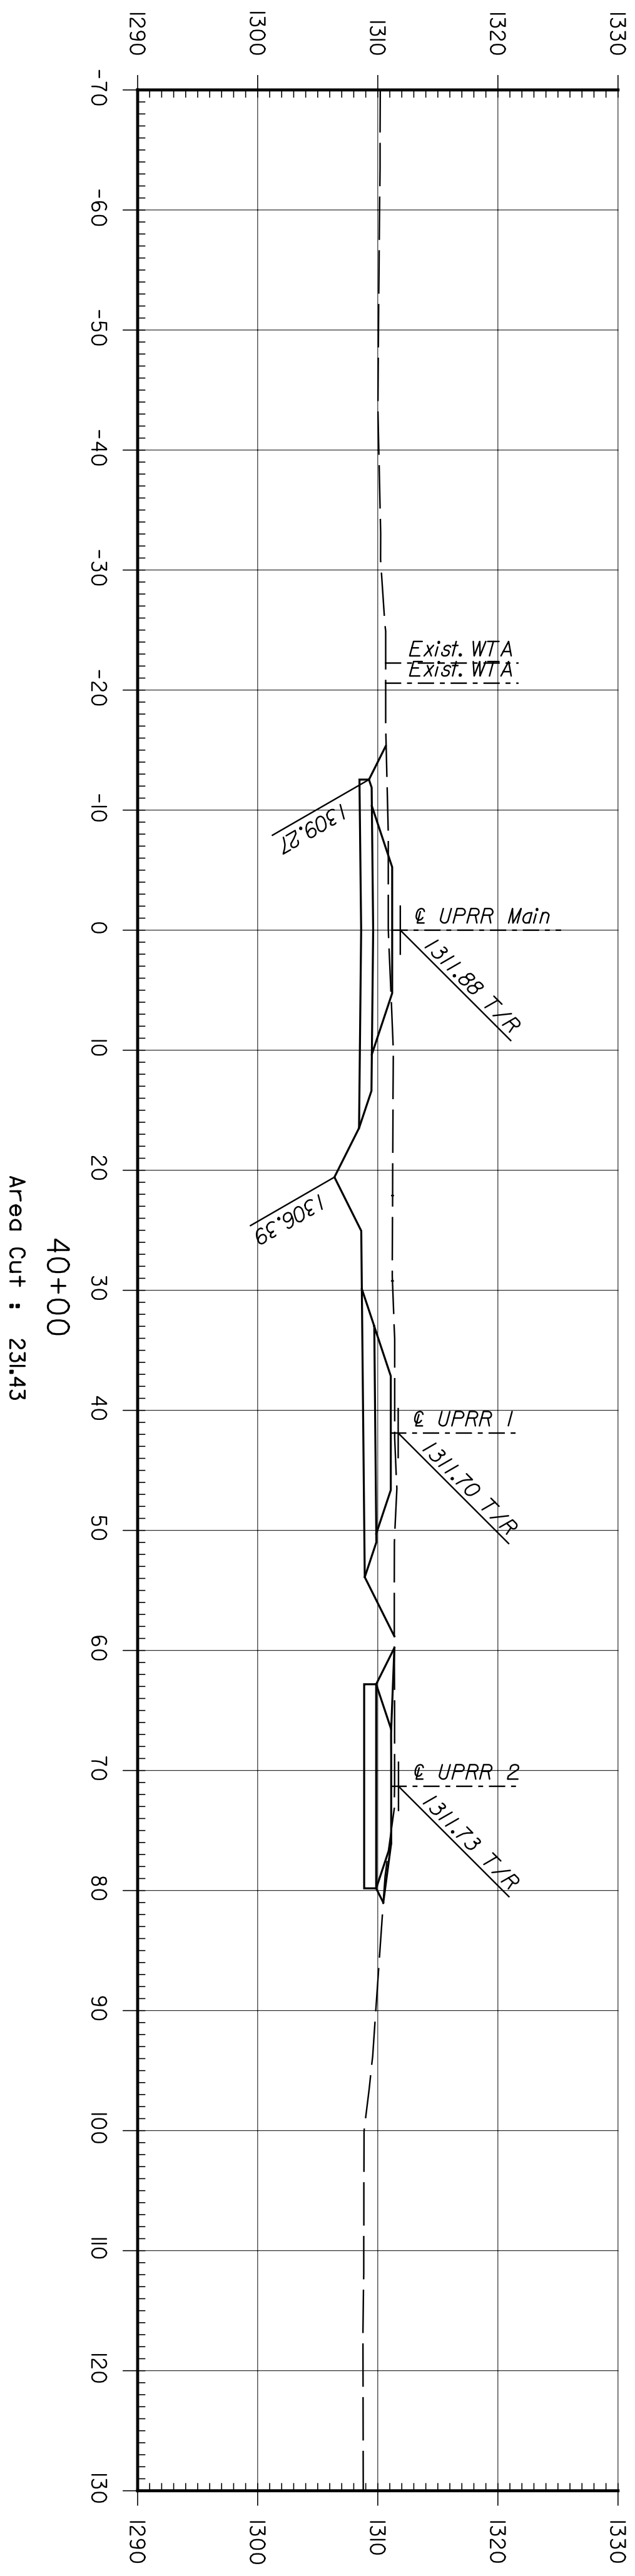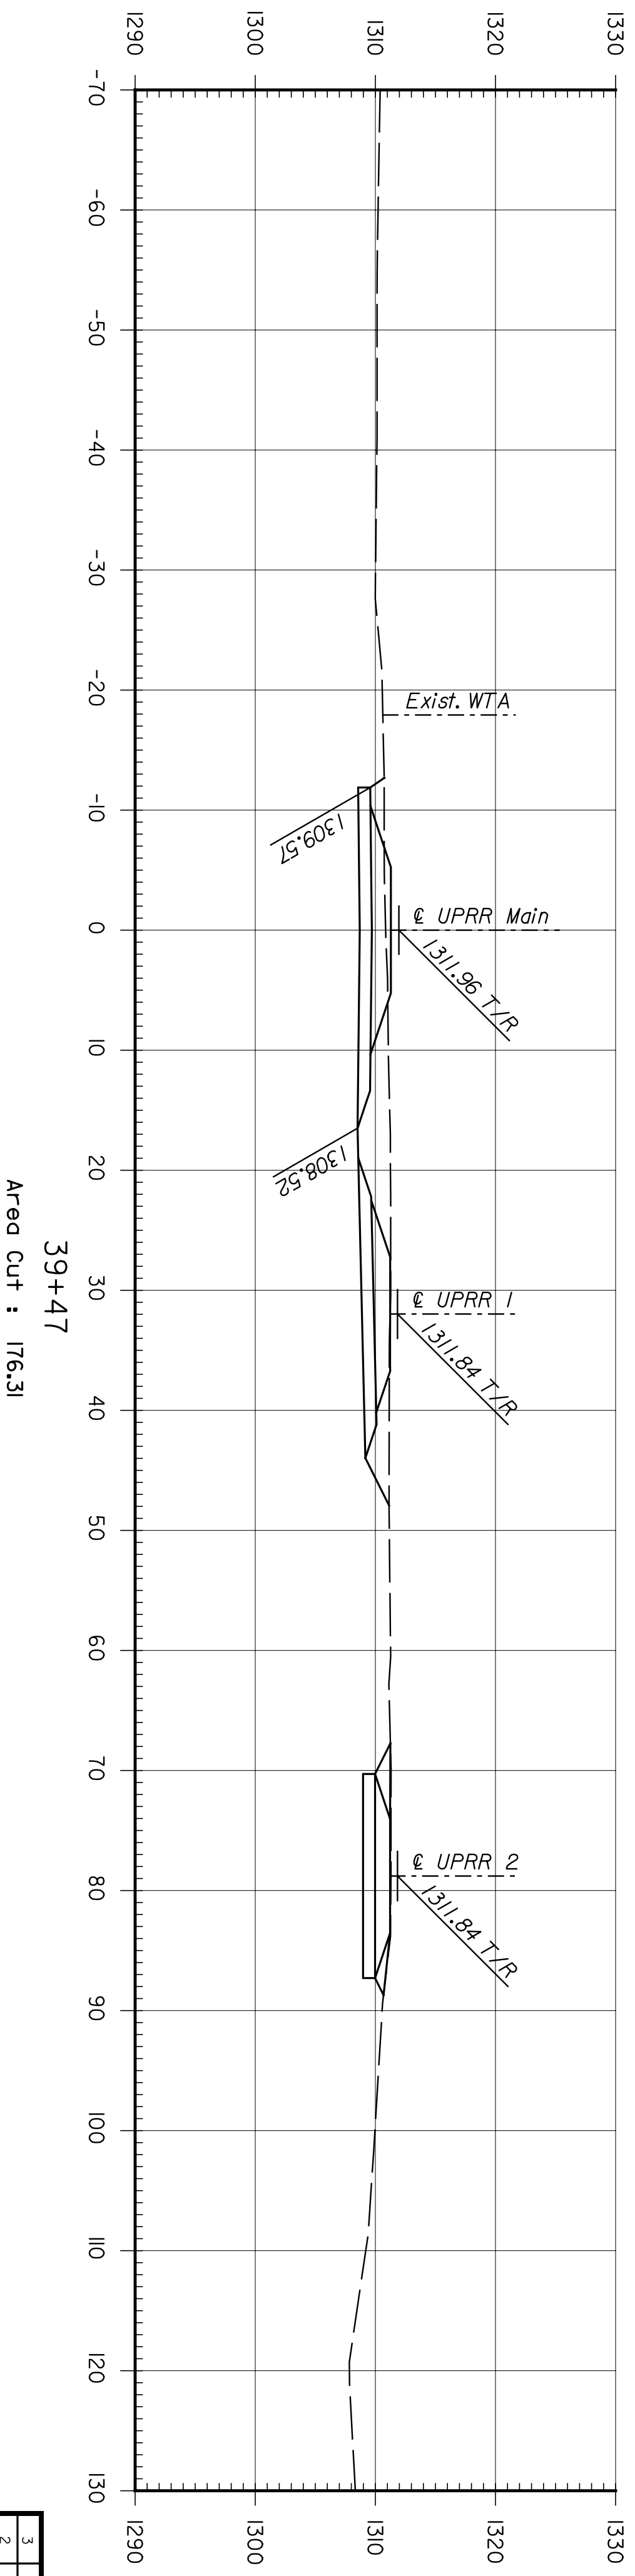

STATE	PROJECT NO.	YEAR	SHEET NO.	TOTAL SHEETS
KANSAS	472-84071	2005	RL19	

SHEET NO.		OF	SCALE	APP'D.	QUANTITIES	TRACED
DESIGNED	REP	DETAILED	JDS	BY	BY	BY
DESIGN CR.	RSB	DETAIL CR.	REP	QUANTITIES	BY	BY
CITY OF WICHITA WICHITA CENTRAL CORRIDOR PHASE 3 - TRACK WORK UPRR MAINLINE CROSS SECTIONS						
NO.	DATE	REVISIONS	BY	APP'D.		
3						
2						
1						