
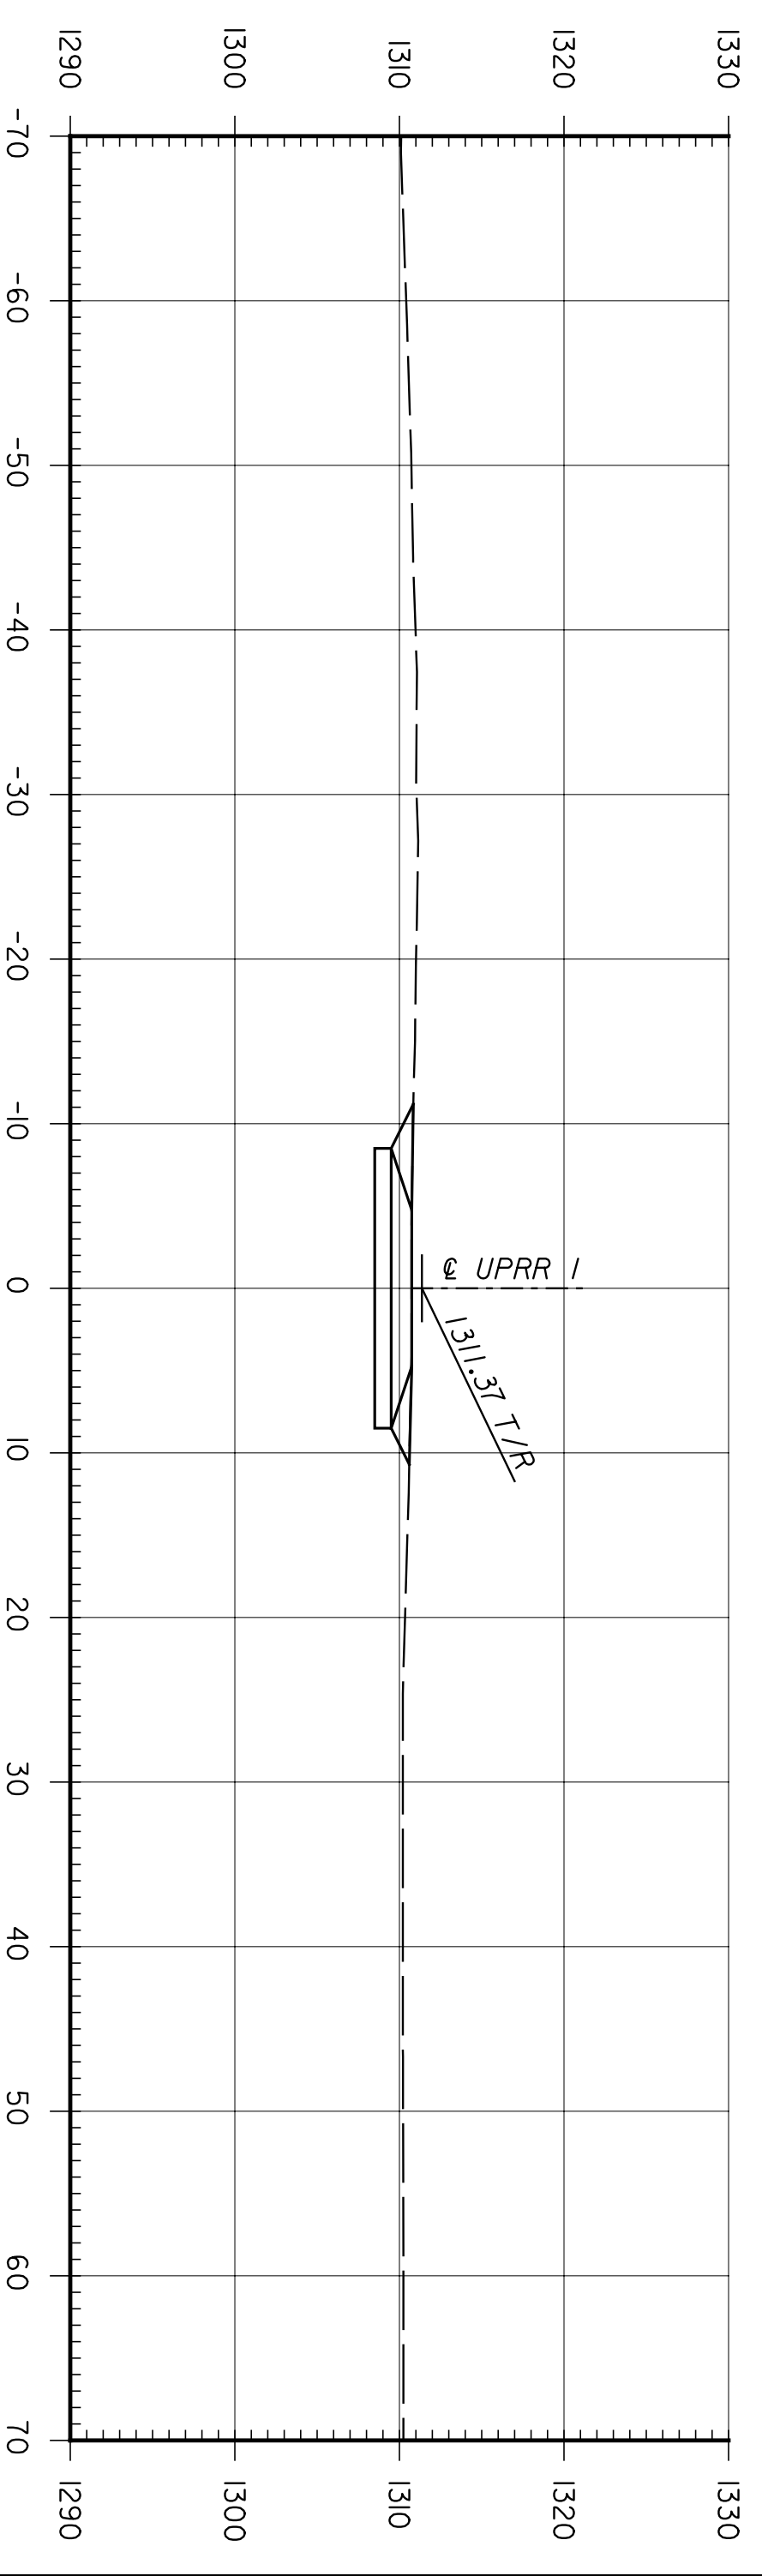
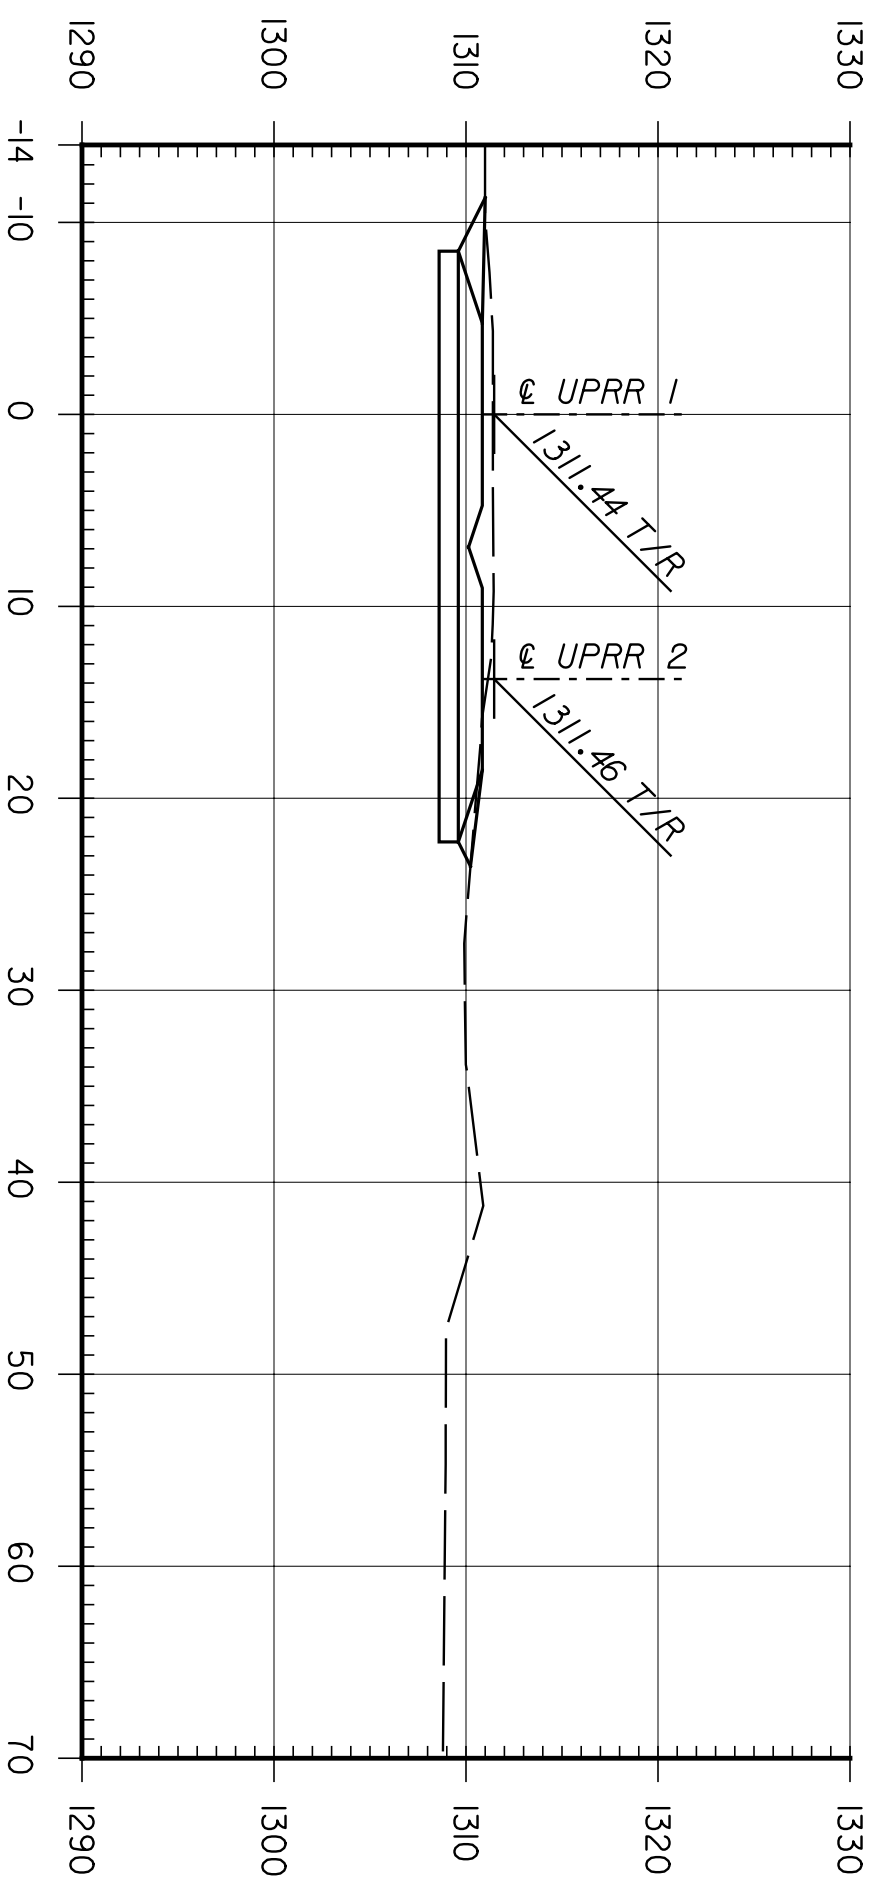
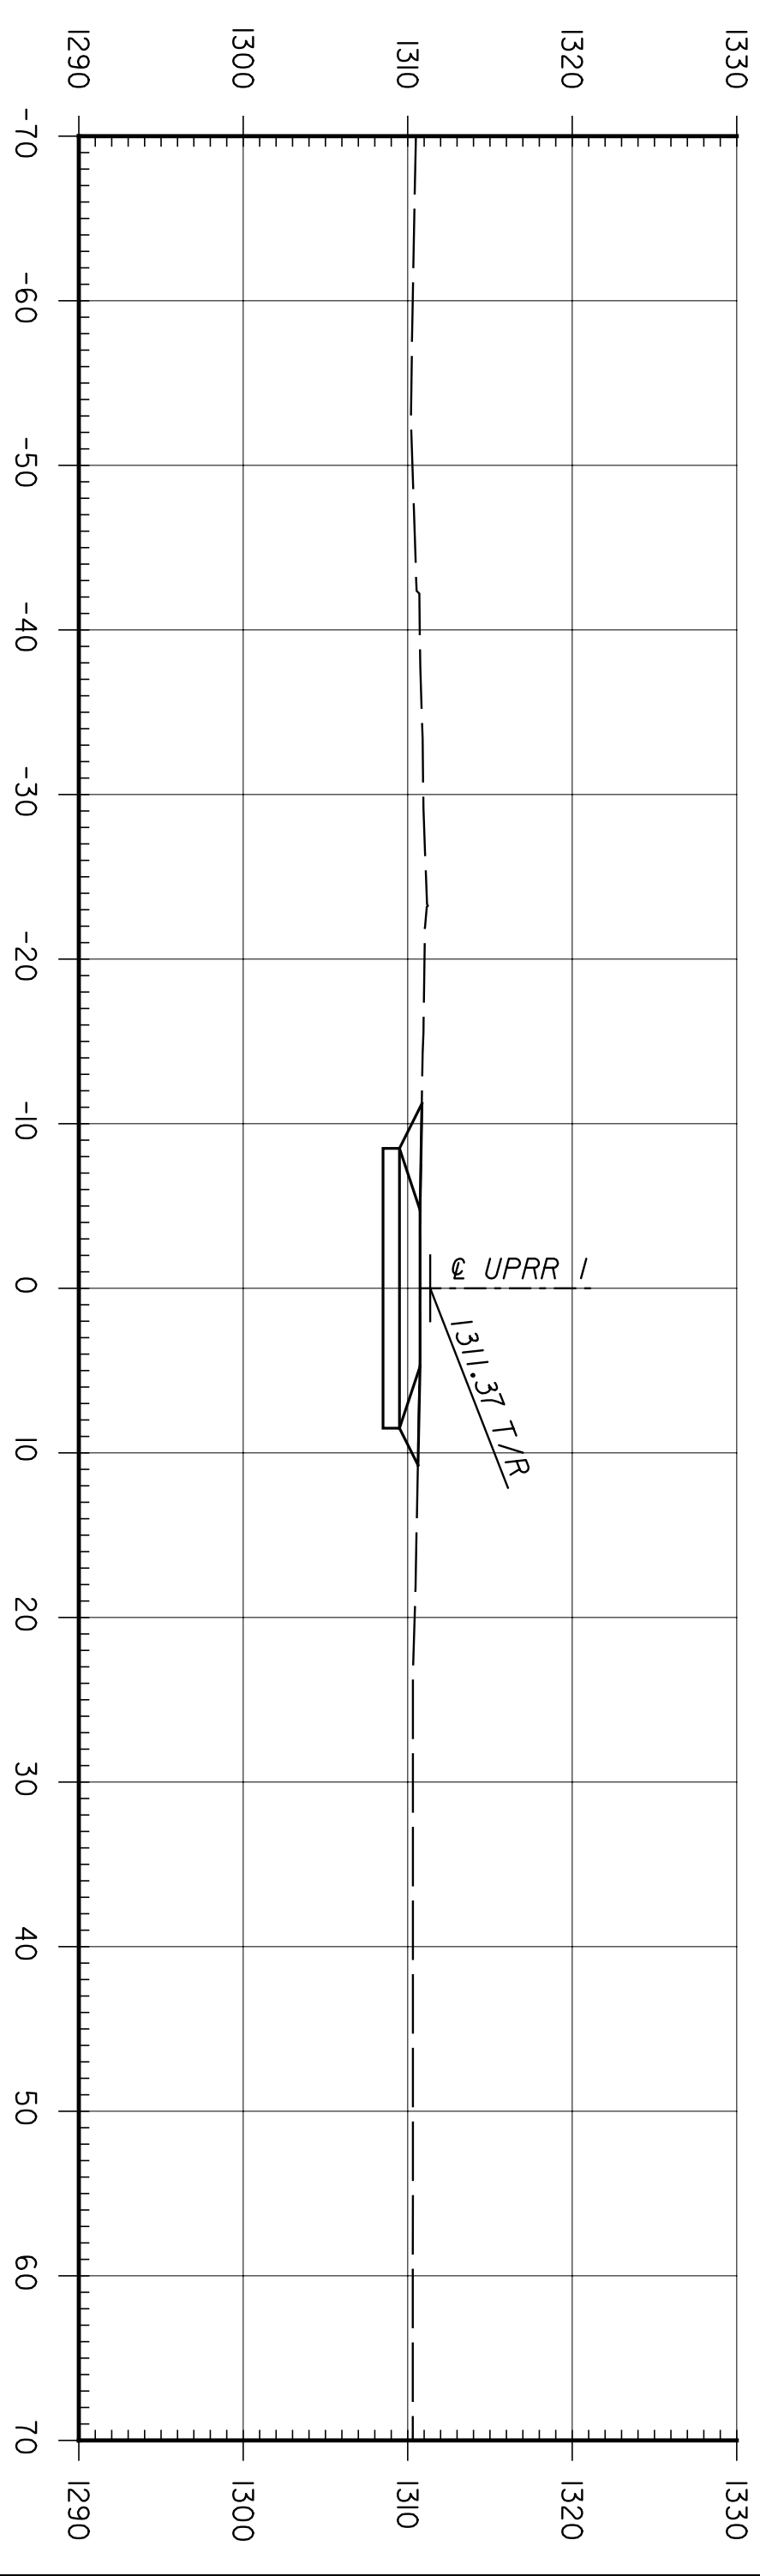
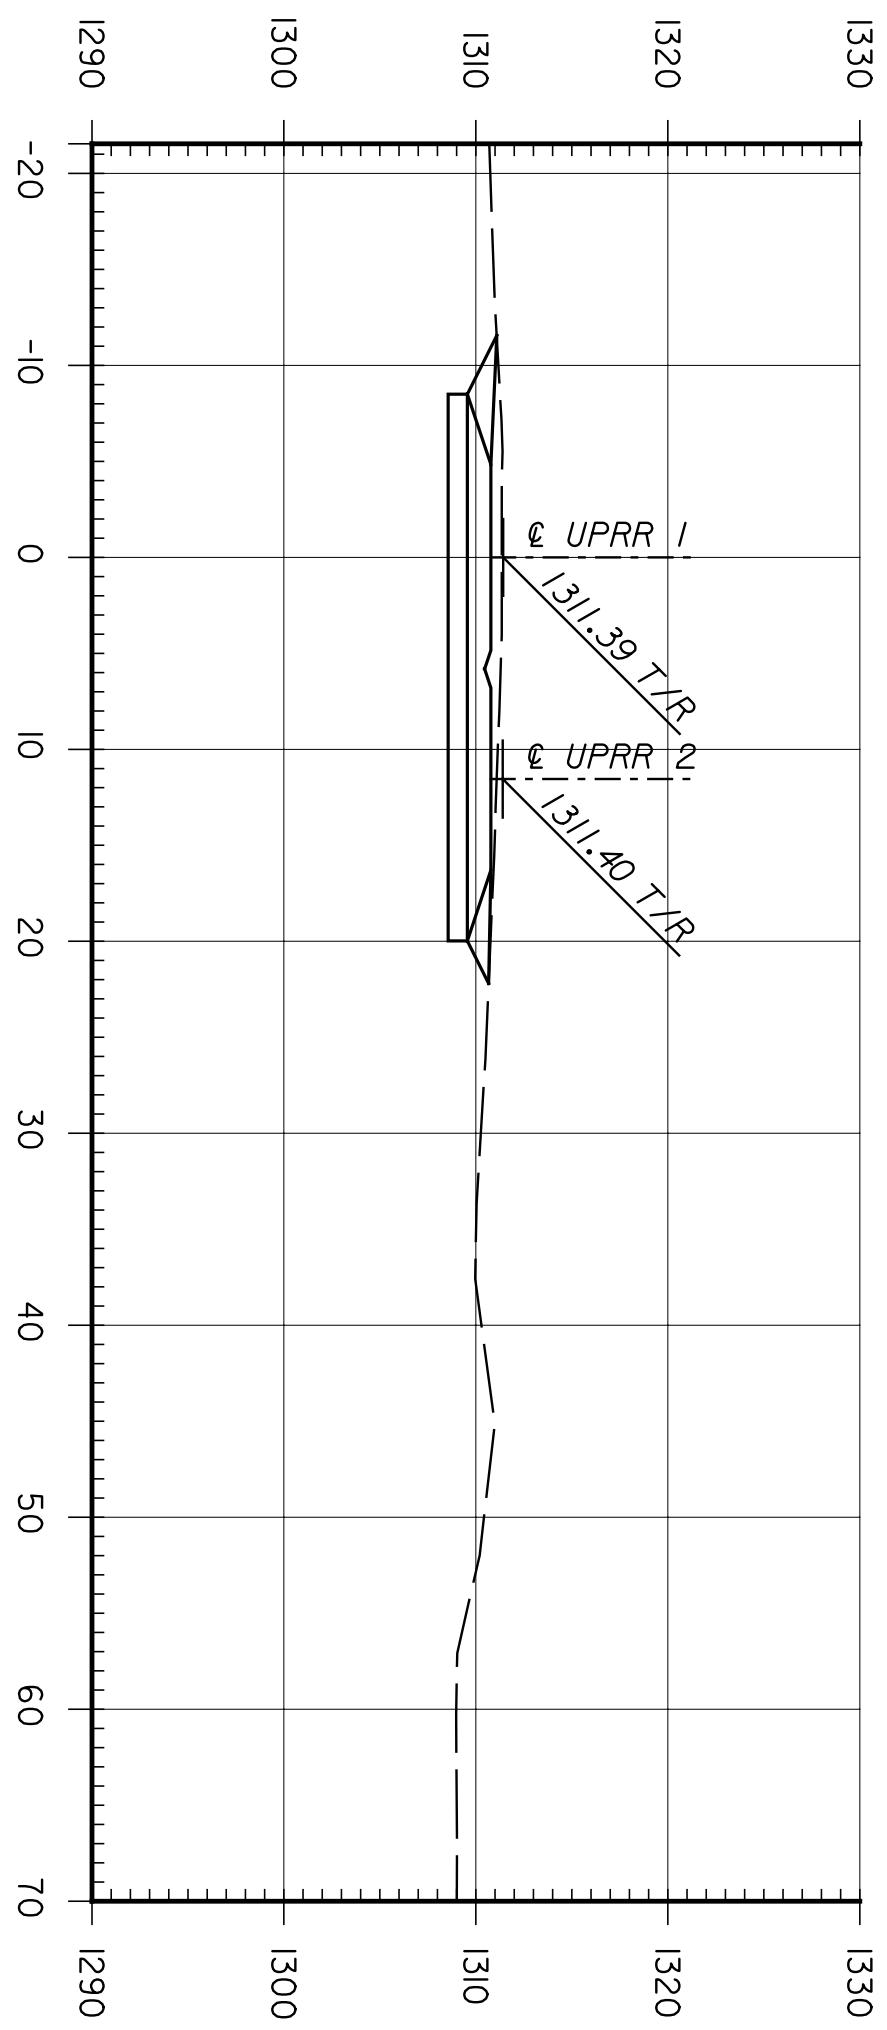


BY	DATE

Plotted on: Tuesday, January 04, 2005 8:33:29 AM  
 JGraham Plot Queue: \\cbsw100\KC029049-P5  
 Plot Scale: 10.000000h:0.000000 Pen Table: m:\Jobs\29049\TechProd\Railroad\plots\fullsize.pen  
 Design Filename: M:\Jobs\29049\TechProd\Railroad\Drawings\Plan\_B\XSec1\Phase3\wc3.x00l.dgn

STATE	PROJECT NO.	YEAR	SHEET NO.	TOTAL SHEETS
KANSAS	472-84071	2005	RS.23	

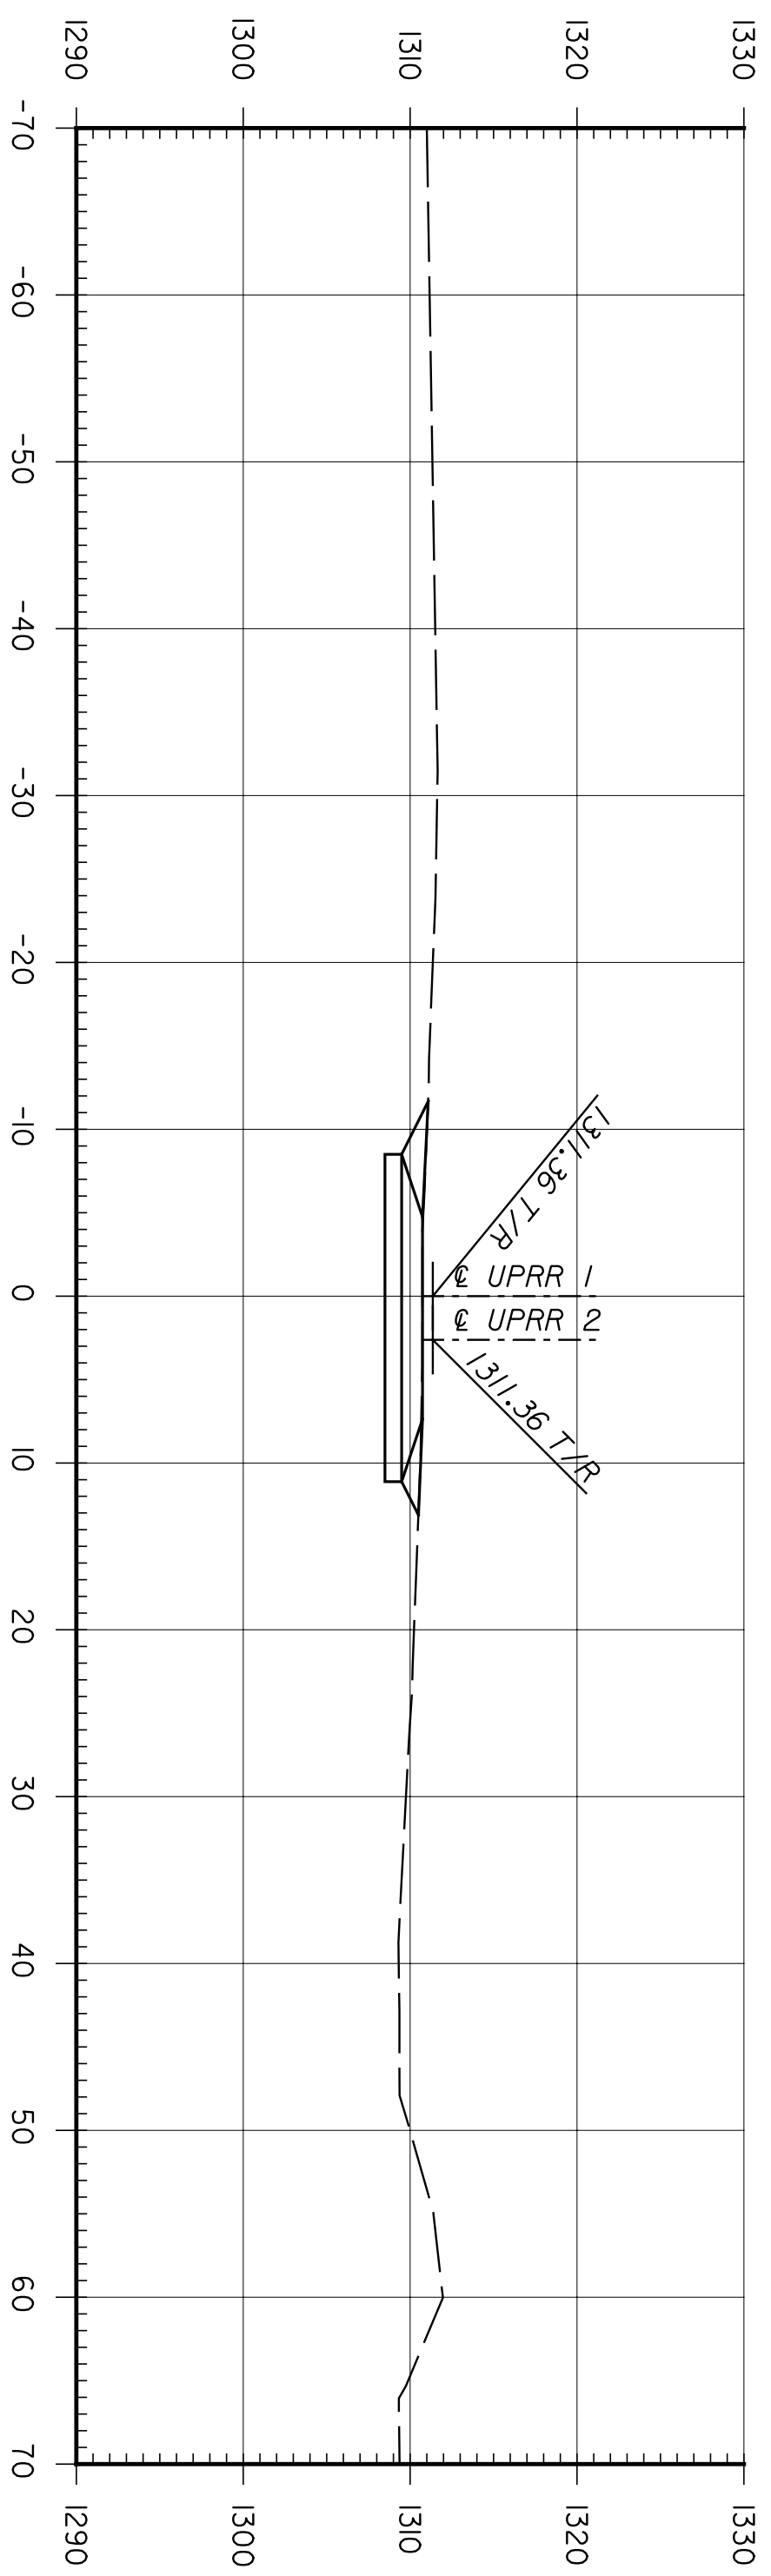

This sheet designed by:



ARCHITECTS ENGINEERS PLANNERS

SHEET NO.	DATE	BY	APP'D.
1			
2			
3			

DESIGNED BY: RSB  
 CHECKED BY: RSB  
 SCALE: AS SHOWN  
 DATE:    
 BY:    
 APP'D.:    
 QUANTITIES:    
 TRACKED:    
 TRACK CR.:    
 CROSS SECTIONS

**CITY OF WICHITA**  
**WICHITA CENTRAL CORRIDOR**  
**PHASE 3 - TRACK WORK**  
**UPRR 1**